

A coastal landscape featuring a sandy path leading through tall, dry grasses towards a wide, flat expanse of land under a cloudy sky. The path is on the right side of the frame, curving slightly. The grasses are a mix of green and brown, suggesting a natural, uncultivated area. The background shows a flat horizon line under a sky with soft, grey clouds.

Outer Dowsing Offshore Wind

Response to Section 51 Advice

Schedule of Changes for Plans

Date: July 2024

Document Reference: 2.0

Rev: 1.0

| Company: | | Outer Dowsing Offshore Wind | | Asset: | | Whole Asset | |
|--------------------------------|-----------|------------------------------------|------------------|---|---------------|--------------------|--|
| Project: | | Whole Wind Farm | | Sub Project/Package: | | Whole Asset | |
| Document Title or Description: | | 2.0 Schedule of Changes for Plans | | | | | |
| Internal Document Number: | | PP1-ODOW-DEV-CS-SCH-0010 | | 3 rd Party Doc No (If applicable): | | N/A | |
| Rev No. | Date | Status / Reason for Issue | Author | Checked by | Reviewed by | Approved by | |
| 1.0 | July 2024 | Response to Section 51 Advice | Dalcour Maclaren | Shepherd & Wedderburn | Outer Dowsing | Outer Dowsing | |

Table of Contents

| | |
|---|---|
| Acronyms & Definitions | 3 |
| Abbreviations / Acronyms..... | 3 |
| Terminology | 3 |
| Reference Documentation..... | 4 |
| 1 Schedule of Changes for Plans..... | 5 |
| 1.1 Response to Section 51 Advice Submission, Summary of Changes..... | 5 |
| 2 Change Log detailing Plan amendments and revisions | 6 |

Table of Tables

| | |
|---|---|
| Table 1.1: Change Log detailing Plan amendments and revisions | 6 |
|---|---|

Acronyms & Definitions

Abbreviations / Acronyms

| Abbreviation / Acronym | Description |
|------------------------|-------------------------|
| MHWS | Mean High Water Springs |
| MLWS | Mean Low Water Springs |

Terminology

| Term | Definition |
|---------------------------------|--|
| Development Consent Order (DCO) | An order made under the Planning Act 2008 granting development consent for a Nationally Significant Infrastructure Project (NSIP). |
| MHWS | Mean High Water Springs |
| MLWS | Mean Low Water Springs |

Reference Documentation

| Document Number | Title | Last Updated | Library reference of current version |
|-----------------|---|-------------------------------|--------------------------------------|
| 2.1 | Works Plan Onshore | Response to Section 51 Advice | n/a |
| 2.2 | Works Plan Offshore | Response to Section 51 Advice | n/a |
| 2.3 | Location Plan Onshore | Response to Section 51 Advice | n/a |
| 2.4 | Location Plan Offshore | Response to Section 51 Advice | n/a |
| 2.5 | Land Plans | Response to Section 51 Advice | n/a |
| 2.6 | Crown Land Plans Onshore | Response to Section 51 Advice | n/a |
| 2.7 | Crown Land Plans Offshore | Response to Section 51 Advice | n/a |
| 2.8 | Offshore Order Limits and Grid Coordinates Plan | Response to Section 51 Advice | n/a |
| 2.9 | Accesses to Works Plan | Response to Section 51 Advice | n/a |
| 2.10 | Public Rights of Way Plan | Response to Section 51 Advice | n/a |
| 2.11 | Streets Plan | Response to Section 51 Advice | n/a |
| 2.12 | Special Category Land Onshore | Response to Section 51 Advice | n/a |
| 2.13 | Historic Environment Plan Onshore | Response to Section 51 Advice | n/a |
| 2.14 | Historic Environment Plan Offshore | Response to Section 51 Advice | n/a |
| 2.15 | Statutory and Non-Statutory Nature Conservation Sites Plan Onshore | Response to Section 51 Advice | n/a |
| 2.16 | Statutory and Non-Statutory Nature Conservation Sites Plan Offshore | Response to Section 51 Advice | n/a |
| 2.17 | Important Hedgerows and Tree Preservation Order Plan | Response to Section 51 Advice | n/a |
| 2.18 | Onshore Crossing Plan | Response to Section 51 Advice | n/a |
| 2.19 | Offshore Crossing Plan | Response to Section 51 Advice | n/a |
| 2.20 | Traffic Regulation Order Plan | Response to Section 51 Advice | n/a |

1 Schedule of Changes for Plans

1. This document presents a written summary of changes made to Plans since the submission of the DCO Application, and a change log table providing additional detail. This document will be updated and reissued alongside any updated Plans throughout the Examination.

1.1 Response to Section 51 Advice Submission, Summary of Changes

2. All Plans submitted as part of the Application (documents 2.1 – 2.20 inclusive) have been updated and new versions have been submitted as part of the Response to Section 51 Advice.
3. The project's annual renewal of Ordnance Survey MasterMap data occurred after the submission of the DCO Application, which identified changes in the Mean High Water Springs (MHWS) and Mean Low Water Springs (MLWS) dataset. All plans have been updated to reflect this change to the datasets recently issued by Ordnance Survey MasterMap, which has resulted in changes to both onshore and offshore Order Limits.
4. All onshore plans have been updated to reflect further minor onshore Order Limit reductions as a result of ongoing design refinement and works to refine land plots, which resulted in the removal of unnecessary plots associated with Temporary Works Areas/Compounds, and enabling access routes. These refinements result in no changes to assessment conclusions presented in the Application and are shown in Appendix 1 Changes to Order Limits.

2 The following plans were updated based on Section 51 Advice received as detailed in Change Log detailing Plan amendments and revisions

5. Table 2.1

- 2.1 Onshore Works Plan,
- 2.2 Offshore Works Plan,
- 2.5 Land Plans,
- 2.6 Crown Land Plans Onshore,
- 2.9 Access to Works Plan,
- 2.10 Public Rights of Way Plan,
- 2.11 Streets Plan,
- 2.12 Special Category Land Onshore,
- 2.13 Historic Environment Plan Onshore,
- 2.15 Statutory and Non-Statutory Nature Conservation Sites Plan Onshore,
- 2.16 Statutory and Non-Statutory Nature Conservation Sites Plan Offshore,
- 2.17 Important Hedgerows and Tree Preservation Order Plan,
- 2.18 Onshore Crossing Plan, and
- 2.20 Traffic Regulation Order Plan.

3 Change Log detailing Plan amendments and revisions

Table 2.1: Change Log detailing Plan amendments and revisions

| Plan Numbers | Reference | Plot Number(s) if appropriate | Date of Change | Revision Change | Change Made | Reasons for Change |
|-------------------------------|-----------|-------------------------------|----------------|-----------------|---|--|
| Response to Section 51 Advice | | | | | | |
| 2.1 | | N/A | July 2024 | V2 | Updated to reflect refined Order Limits | Updated Order Limits due to refined onshore area and updated MHWS/MLWS datasets (changes to specific plots have been detailed in the context of plans 2.5, 2.6 and 2.12) |
| 2.1 | | N/A | July 2024 | V2 | Colouring amended to ensure consistency between key and item on the map | Not all colours matched between the key and the plan - e.g. Works No. 11 looked brighter on the Key than on the map. |
| 2.1 | | N/A | July 2024 | V2 | Additional road names added, and previously included names font size was increased and made bold. | Section 51 Advice request to have clearer labelling of road names and identifiers |

| Plan Numbers | Reference | Plot Number(s) if appropriate | Date of Change | Revision Change | Change Made | Reasons for Change |
|--------------|-----------|-------------------------------|----------------|-----------------|---|--|
| 2.2 | | N/A | July 2024 | V2 | Updated to reflect refined Order Limits | Updated Order Limits due to updated MHWS/MLWS datasets |
| 2.2 | | N/A | July 2024 | V2 | Amended works descriptions to better align with the DCO | Section 51 Advice request to align key text with the draft DCO works descriptions. |
| 2.3 | | N/A | July 2024 | V2 | Updated to reflect refined Order Limits | Updated Order Limits due to refined onshore area and updated MHWS/MLWS datasets (changes to specific plots have been detailed in the context of plans 2.5, 2.6 and 2.12) |
| 2.4 | | N/A | July 2024 | V2 | Updated to reflect refined Order Limits | Updated Order Limits due to updated MHWS/MLWS datasets |
| 2.5 | | N/A | July 2024 | V2 | Updated to reflect refined Order Limits | Updated Order Limits due to refined onshore area and updated MHWS/MLWS datasets |
| 2.5 | | N/A | July 2024 | V2 | Additional road names added, and previously | Section 51 Advice request to have clearer labelling of road names and identifiers |

| Plan Reference Numbers | Plot Number(s) if appropriate | Date of Change | Revision Change | Change Made | Reasons for Change |
|------------------------|-------------------------------|----------------|-----------------|---|---|
| | | | | included names font size was increased and made bold. | |
| 2.5 | 01-015 | July 2024 | V2 | Plot 01-015 changed from freehold acquisition to permanent rights. | Due to a change in rights to be acquired for this plot, following confirmation received from The Environment Agency. |
| 2.5 | 45-046a | July 2024 | V2 | Label added to annotate new plot 45-046a. | Update to capture plot 45-046 split as different rights are required over these areas. |
| 2.5 | 01-001 | July 2024 | V2 | Order Limits re-shaped due to new mean high/low water mark updated. | Plot extent reduced following revised mean high/low water mark. Area reduced from 16239.96m ² to 11096.57m ² . |
| 2.5 | 01-002 | July 2024 | V2 | Plot reshaped due to new mean | Plot extent updated following revised mean high/low water marks. Area reduced from 146432.10m ² to 104733.20m ² . |

| Plan Numbers | Reference | Plot Number(s) if appropriate | Date of Change | Revision Change | Change Made | Reasons for Change |
|--------------|-----------|-------------------------------|----------------|-----------------|---|--|
| | | | | | high/low water mark update. | |
| 2.5 | | 01-003 | July 2024 | V2 | Plot removed. | Due to changes to the OS data the extent and shape of land plots immediately adjacent to MLWS and MHWS has changed and plot 01-003 has been removed from the Order land. |
| 2.5 | | 01-004 | July 2024 | V2 | Plot reshaped due to new mean high/low water mark update. | Plot extent updated following revised mean high/low water marks. Plot area increased from 520.05m ² to 1635.17m ² . |
| 2.5 | | 01-005 | July 2024 | V2 | Plot reshaped due to new mean high/low water mark update. | Plot extent updated following revised mean high/low water marks. Plot area increased from 51048.88m ² to 83743.24m ² . |
| 2.5 | | 34-004 | July 2024 | V2 | Plot reshaped due to new mean high/low water mark update. | Plot extent updated following revised mean high/low water marks. Plot area increased from 6581.31m ² to 7341.42m ² . |
| 2.5 | | 34-005 | July 2024 | V2 | Plot reshaped due to new | Plot extent updated following revised mean high/low water marks. Plot area reduced from 1849.57m ² to 1808.34m ² . |

| Plan Numbers | Reference | Plot Number(s) if appropriate | Date of Change | Revision Change | Change Made | Reasons for Change |
|--------------|-----------|-------------------------------|----------------|-----------------|---|---|
| | | | | | mean high/low water mark update. | |
| 2.5 | | 34-006 | July 2024 | V2 | Plot reshaped due to new mean high/low water mark update. | Plot extent updated following revised mean high/low water marks. Plot area reduced from 20132.73m ² to 19798.85m ² . |
| 2.5 | | 34-007 | July 2024 | V2 | Plot reshaped due to new mean high/low water mark update. | Plot extent updated following revised mean high/low water marks. Plot area reduced from 105198.16m ² to 104859.17m ² . |
| 2.5 | | 36-001 | July 2024 | V2 | Plot removed. | Removed from Order Limits, as not required as part of the Temporary Works Area. |
| 2.5 | | 39-018 | July 2024 | V2 | Order Limits reshaped. | Re-shaped (reduced in size), area recalculated but plot description unchanged. Plot reduction made to reflect change to plot 39-020. Area removed as no longer required for temporary rights of access. |
| 2.5 | | 39-020 | July 2024 | V2 | Plot removed. | Plot removed from Order Limits due to plot not being required as part of the access. |
| 2.5 | | 40-004 | July 2024 | V2 | Plot removed. | Plot removed from Order Limits, to exclude land within residential boundary. |
| 2.5 | | 40-005 | July 2024 | V2 | Plot removed. | Plot removed from Order Limits, to exclude land within residential boundary. |

| Plan Reference Numbers | Plot Number(s) if appropriate | Date of Change | Revision Change | Change Made | Reasons for Change |
|------------------------|-------------------------------|----------------|-----------------|---|---|
| 2.5 | 43-037 | July 2024 | V2 | Plot removed. | Removed from Order Limits, as not required as part of the Temporary Works Area. |
| 2.6 | N/A | July 2024 | V2 | Updated to reflect refined Order Limits | Updated Order Limits due to refined onshore area and updated MHWS/MLWS datasets |
| 2.6 | N/A | July 2024 | V2 | Additional road names added, and previously included names font size was increased and made bold. | Section 51 Advice request to have clearer labelling of road names and identifiers to support identification of Crown land plots based on their plot descriptions. |
| 2.6 | 01-001 | July 2024 | V2 | Order Limits re-shaped due to new mean high/low water mark updated. | Plot extent reduced following revised mean high/low water mark. Area reduced from 16239.96m ² to 11096.57m ² . |
| 2.6 | 01-002 | July 2024 | V2 | Plot reshaped due to new mean high/low | Plot extent updated following revised mean high/low water marks. Area reduced from 146432.10m ² to 104733.20m ² . |

| Plan Reference Numbers | Plot Number(s) if appropriate | Date of Change | Revision Change | Change Made | Reasons for Change |
|------------------------|-------------------------------|----------------|-----------------|---|--|
| | | | | water mark update. | |
| 2.6 | 34-005 | July 2024 | V2 | Plot reshaped due to new mean high/low water mark update. | Plot extent updated following revised mean high/low water marks. Plot area reduced from 1849.57m ² to 1808.34m ² . |
| 2.6 | 34-006 | July 2024 | V2 | Plot reshaped due to new mean high/low water mark update. | Plot extent updated following revised mean high/low water marks. Plot area reduced from 20132.73m ² to 19798.85m ² . |
| 2.7 | N/A | July 2024 | V2 | Updated to reflect refined Order Limits | Updated Order Limits due to updated MHWS/MLWS datasets |
| 2.8 | N/A | July 2024 | V2 | Updated to reflect refined Order Limits including grid co-ordinates | Updated Order Limits due to updated MHWS/MLWS datasets |

| Plan Reference Numbers | Plot Number(s) if appropriate | Date of Change | Revision Change | Change Made | Reasons for Change |
|------------------------|-------------------------------|----------------|-----------------|---|--|
| 2.9 | N/A | July 2024 | V2 | Updated to reflect refined Order Limits | Updated Order Limits due to refined onshore area and updated MHWS/MLWS datasets (changes to specific plots have been detailed in the context of plans 2.5, 2.6 and 2.12) |
| 2.9 | N/A | July 2024 | V2 | Updated to symbology colouring | Section 51 Advice request to have clearer differentiation between the symbols |
| 2.9 | N/A | July 2024 | V2 | Additional road names added, and previously included names font size was increased and made bold. | Section 51 Advice request to have clearer labelling of road names and identifiers |
| 2.10 | N/A | July 2024 | V2 | Updated to reflect refined Order Limits | Updated Order Limits due to refined onshore area and updated MHWS/MLWS datasets (changes to specific plots have been detailed in the context of plans 2.5, 2.6 and 2.12) |
| 2.10 | N/A | July 2024 | V2 | Additional road names added, and previously included names font size was | Section 51 Advice request to have clearer labelling of road names and identifiers |

| Plan Reference Numbers | Plot Number(s) if appropriate | Date of Change | Revision Change | Change Made | Reasons for Change |
|------------------------|-------------------------------|----------------|-----------------|---|--|
| | | | | increased and made bold. | |
| 2.11 | N/A | July 2024 | V2 | Updated to reflect refined Order Limits | Updated Order Limits due to refined onshore area and updated MHWS/MLWS datasets (changes to specific plots have been detailed in the context of plans 2.5, 2.6 and 2.12) |
| 2.11 | N/A | July 2024 | V2 | Additional road names added, and previously included names font size was increased and made bold. | Section 51 Advice request to have clearer labelling of road names and identifiers |
| 2.11 | N/A | July 2024 | V2 | Labelling of road names and identifiers used moved for improved visibility | Section 51 Advice request to avoid labelling being obscured |
| 2.12 | N/A | July 2024 | V2 | Updated to reflect refined | Updated Order Limits due to refined onshore area and updated MHWS/MLWS datasets |

| Plan Reference Numbers | Plot Number(s) if appropriate | Date of Change | Revision Change | Change Made | Reasons for Change |
|------------------------|-------------------------------|----------------|-----------------|---|--|
| | | | | Order Limits | |
| 2.12 | N/A | July 2024 | V2 | Additional road names added, and previously included names font size was increased. | Section 51 Advice request to have clearer labelling of road names and identifiers to support identification of Special Category land plots based on their plot descriptions. |
| 2.12 | 01-001 | July 2024 | V2 | Order Limits re-shaped due to new mean high/low water mark updated. | Plot extent reduced following revised mean high/low water mark. Area reduced from 16239.96m ² to 11096.57m ² . |
| 2.12 | 01-002 | July 2024 | V2 | Plot reshaped due to new mean high/low water mark update. | Plot extent updated following revised mean high/low water marks. Area reduced from 146432.10m ² to 104733.20m ² . |
| 2.12 | 01-003 | July 2024 | V2 | Inset centred on plot 01-003 removed. | Plot 01-003 has been removed due to plot reshapes following changes to the Mean High and Low Water lines data. |

| Plan Numbers | Reference | Plot Number(s) if appropriate | Date of Change | Revision Change | Change Made | Reasons for Change |
|--------------|-----------|-------------------------------|----------------|-----------------|---|---|
| 2.12 | | 01-004 | July 2024 | V2 | Plot reshaped due to new mean high/low water mark update. | Plot area also now covering area previously covered by plot 01-003. Plot extent updated following revised mean high/low water marks. Plot area increased from 520.05m ² to 1635.17m ² . |
| 2.12 | | 01-005 | July 2024 | V2 | Plot reshaped due to new mean high/low water mark update. | Plot extent updated following revised mean high/low water marks. Plot area increased from 51048.88m ² to 83743.24m ² . |
| 2.13 | | N/A | July 2024 | V2 | Updated to reflect refined Order Limits | Updated Order Limits due to refined onshore area and updated MHWS/MLWS datasets (changes to specific plots have been detailed in the context of plans 2.5, 2.6 and 2.12) |
| 2.13 | | N/A | July 2024 | V2 | Additional road names added, and previously included names font size was increased and made bold. | Section 51 Advice request to have clearer labelling of road names and identifiers |


| Plan Numbers | Reference | Plot Number(s) if appropriate | Date of Change | Revision Change | Change Made | Reasons for Change |
|--------------|-----------|-------------------------------|----------------|-----------------|---|--|
| 2.14 | | N/A | July 2024 | V2 | Updated to reflect refined Order Limits | Updated Order Limits due to updated MHWS/MLWS datasets |
| 2.15 | | N/A | July 2024 | V2 | Updated to reflect refined Order Limits | Updated Order Limits due to refined onshore area and updated MHWS/MLWS datasets (changes to specific plots have been detailed in the context of plans 2.5, 2.6 and 2.12) |
| 2.15 | | N/A | July 2024 | V2 | Updated to improve labelling | Section 51 Advice request to have clearer labelling of sites and identifiers |
| 2.15 | | N/A | July 2024 | V2 | Updated to improve visibility of overlapping layers | Section 51 Advice request to have clearer visibility of overlapping sites |
| 2.15 | | N/A | July 2024 | V2 | Additional road names added, and previously included names font size was increased and made bold. | Section 51 Advice request to have clearer labelling of road names and identifiers |
| 2.16 | | N/A | July 2024 | V2 | Updated to reflect | Updated Order Limits due to updated MHWS/MLWS datasets |

| Plan Numbers | Reference | Plot Number(s) if appropriate | Date of Change | Revision Change | Change Made | Reasons for Change |
|--------------|-----------|-------------------------------|----------------|-----------------|---|--|
| | | | | | refined Order Limits | |
| 2.16 | | N/A | July 2024 | V2 | Updated to improve labelling | Section 51 Advice request to have clearer labelling of sites and identifiers |
| 2.16 | | N/A | July 2024 | V2 | Updated to improve visibility of overlapping layers | Section 51 Advice request to have clearer visibility of overlapping sites |
| 2.17 | | N/A | July 2024 | V2 | Updated to reflect refined Order Limits | Updated Order Limits due to refined onshore area and updated MHWS/MLWS datasets (changes to specific plots have been detailed in the context of plans 2.5, 2.6 and 2.12) |
| 2.17 | | N/A | July 2024 | V2 | Additional road names added, and previously included names font size was increased and made bold. | Section 51 Advice request to have clearer labelling of road names and identifiers |
| 2.18 | | N/A | July 2024 | V2 | Updated to reflect refined | Updated Order Limits due to refined onshore area and updated MHWS/MLWS datasets (changes to specific plots have been detailed in the context of plans 2.5, 2.6 and 2.12) |

| Plan Reference Numbers | Plot Number(s) if appropriate | Date of Change | Revision Change | Change Made | Reasons for Change |
|------------------------|-------------------------------|----------------|-----------------|---|--|
| | | | | Order Limits | |
| 2.18 | N/A | July 2024 | V2 | Additional road names added, and previously included names font size was increased and made bold. | Section 51 Advice request to have clearer labelling of road names and identifiers |
| 2.19 | N/A | July 2024 | V2 | Updated to reflect refined Order Limits | Updated Order Limits due to updated MHWS/MLWS datasets |
| 2.20 | N/A | July 2024 | V2 | Updated to reflect refined Order Limits | Updated Order Limits due to refined onshore area and updated MHWS/MLWS datasets (changes to specific plots have been detailed in the context of plans 2.5, 2.6 and 2.12) |
| 2.20 | N/A | July 2024 | V2 | Additional road names added, and previously included names font size was increased | Section 51 Advice request to have clearer labelling of road names and identifiers |

| Plan Reference Numbers | Plot Number(s) if appropriate | Date of Change | Revision Change | Change Made | Reasons for Change |
|------------------------|-------------------------------|----------------|-----------------|----------------|--------------------|
| | | | | and made bold. | |

Appendix 1 Changes to Order Limits

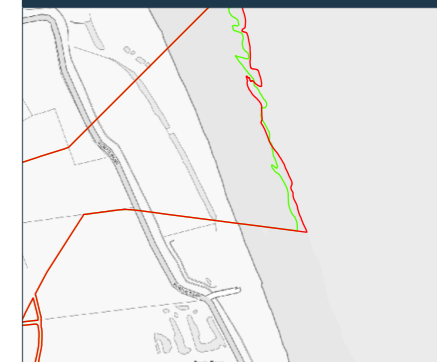

Location Plan 0 100 200 300 400 500 m Scale: 1:25000

- Key:**
- Order Limits (July 2024)
 - Order Limits (March 2024)
 - Land Plot
 - Previous Land Plot Extent
 - Land Removed from Order Limits
 - Land removed from plot 01-002 and added to 01-005
 - Land removed from plot 01-002 and added to 01-004
 - 2781.54m² of land added to plot 01-002
 - Current Mean High and Low Water Lines
 - Previous Mean High and Low Water Lines

Notes:
 Coordinate System: British National Grid
 Projection: Transverse Mercator
 Datum: OSGB 1936

Interest:
 N/A

Location:
 Anderby Road, Bank Farm, Anderby, East Lindsey, Lincolnshire, PE24 5XH

Coords: 555619, 375286

Scheme Name:
 Outer Dowsing

Drawing Name:
 Information Plan - Order Limit Amendments



Drawing No: 22000087_PLN_INFO_13230.2

| Rev | Date | Description |
|-----|------------|-------------|
| - | 31.07.2024 | First Issue |
| | | |
| | | |
| | | |


Drawn: WS
Approved: PW
Sheet No: 2 of 9
Sheet Size: A3



The information contained in this document is confidential and protected by copyright. The use, copying or disclosure to a third party, either wholly or in part, except with the written permission of, and in the manner prescribed by SLR Consulting Limited constitutes an infringement of copyright. Dalcour Maclaren does not warrant that this document is definitive nor free of error and does not accept liability for any loss caused or arising from reliance upon information provided herein. Although our best efforts have been made to ensure the accuracy of these plans, all measurements must be confirmed on site. BASED UPON THE ORDINANCE SURVEY MAP WITH THE SANCTION OF THE CONTROLLER OF HM STATIONERY OFFICE. CROWN COPYRIGHT RESERVED. © OS LICENCE No. 0100031673

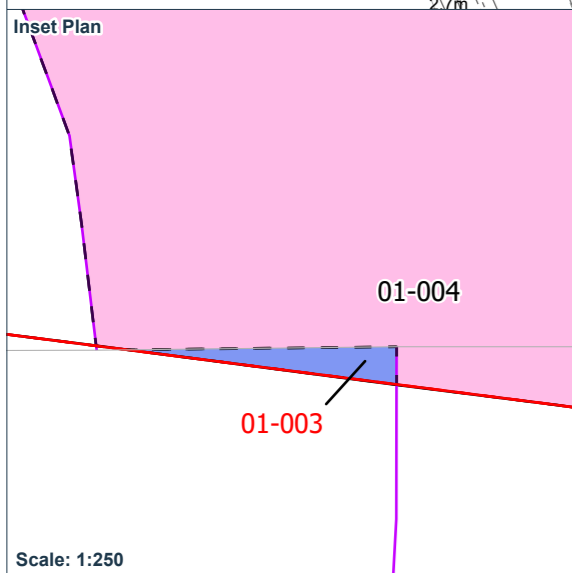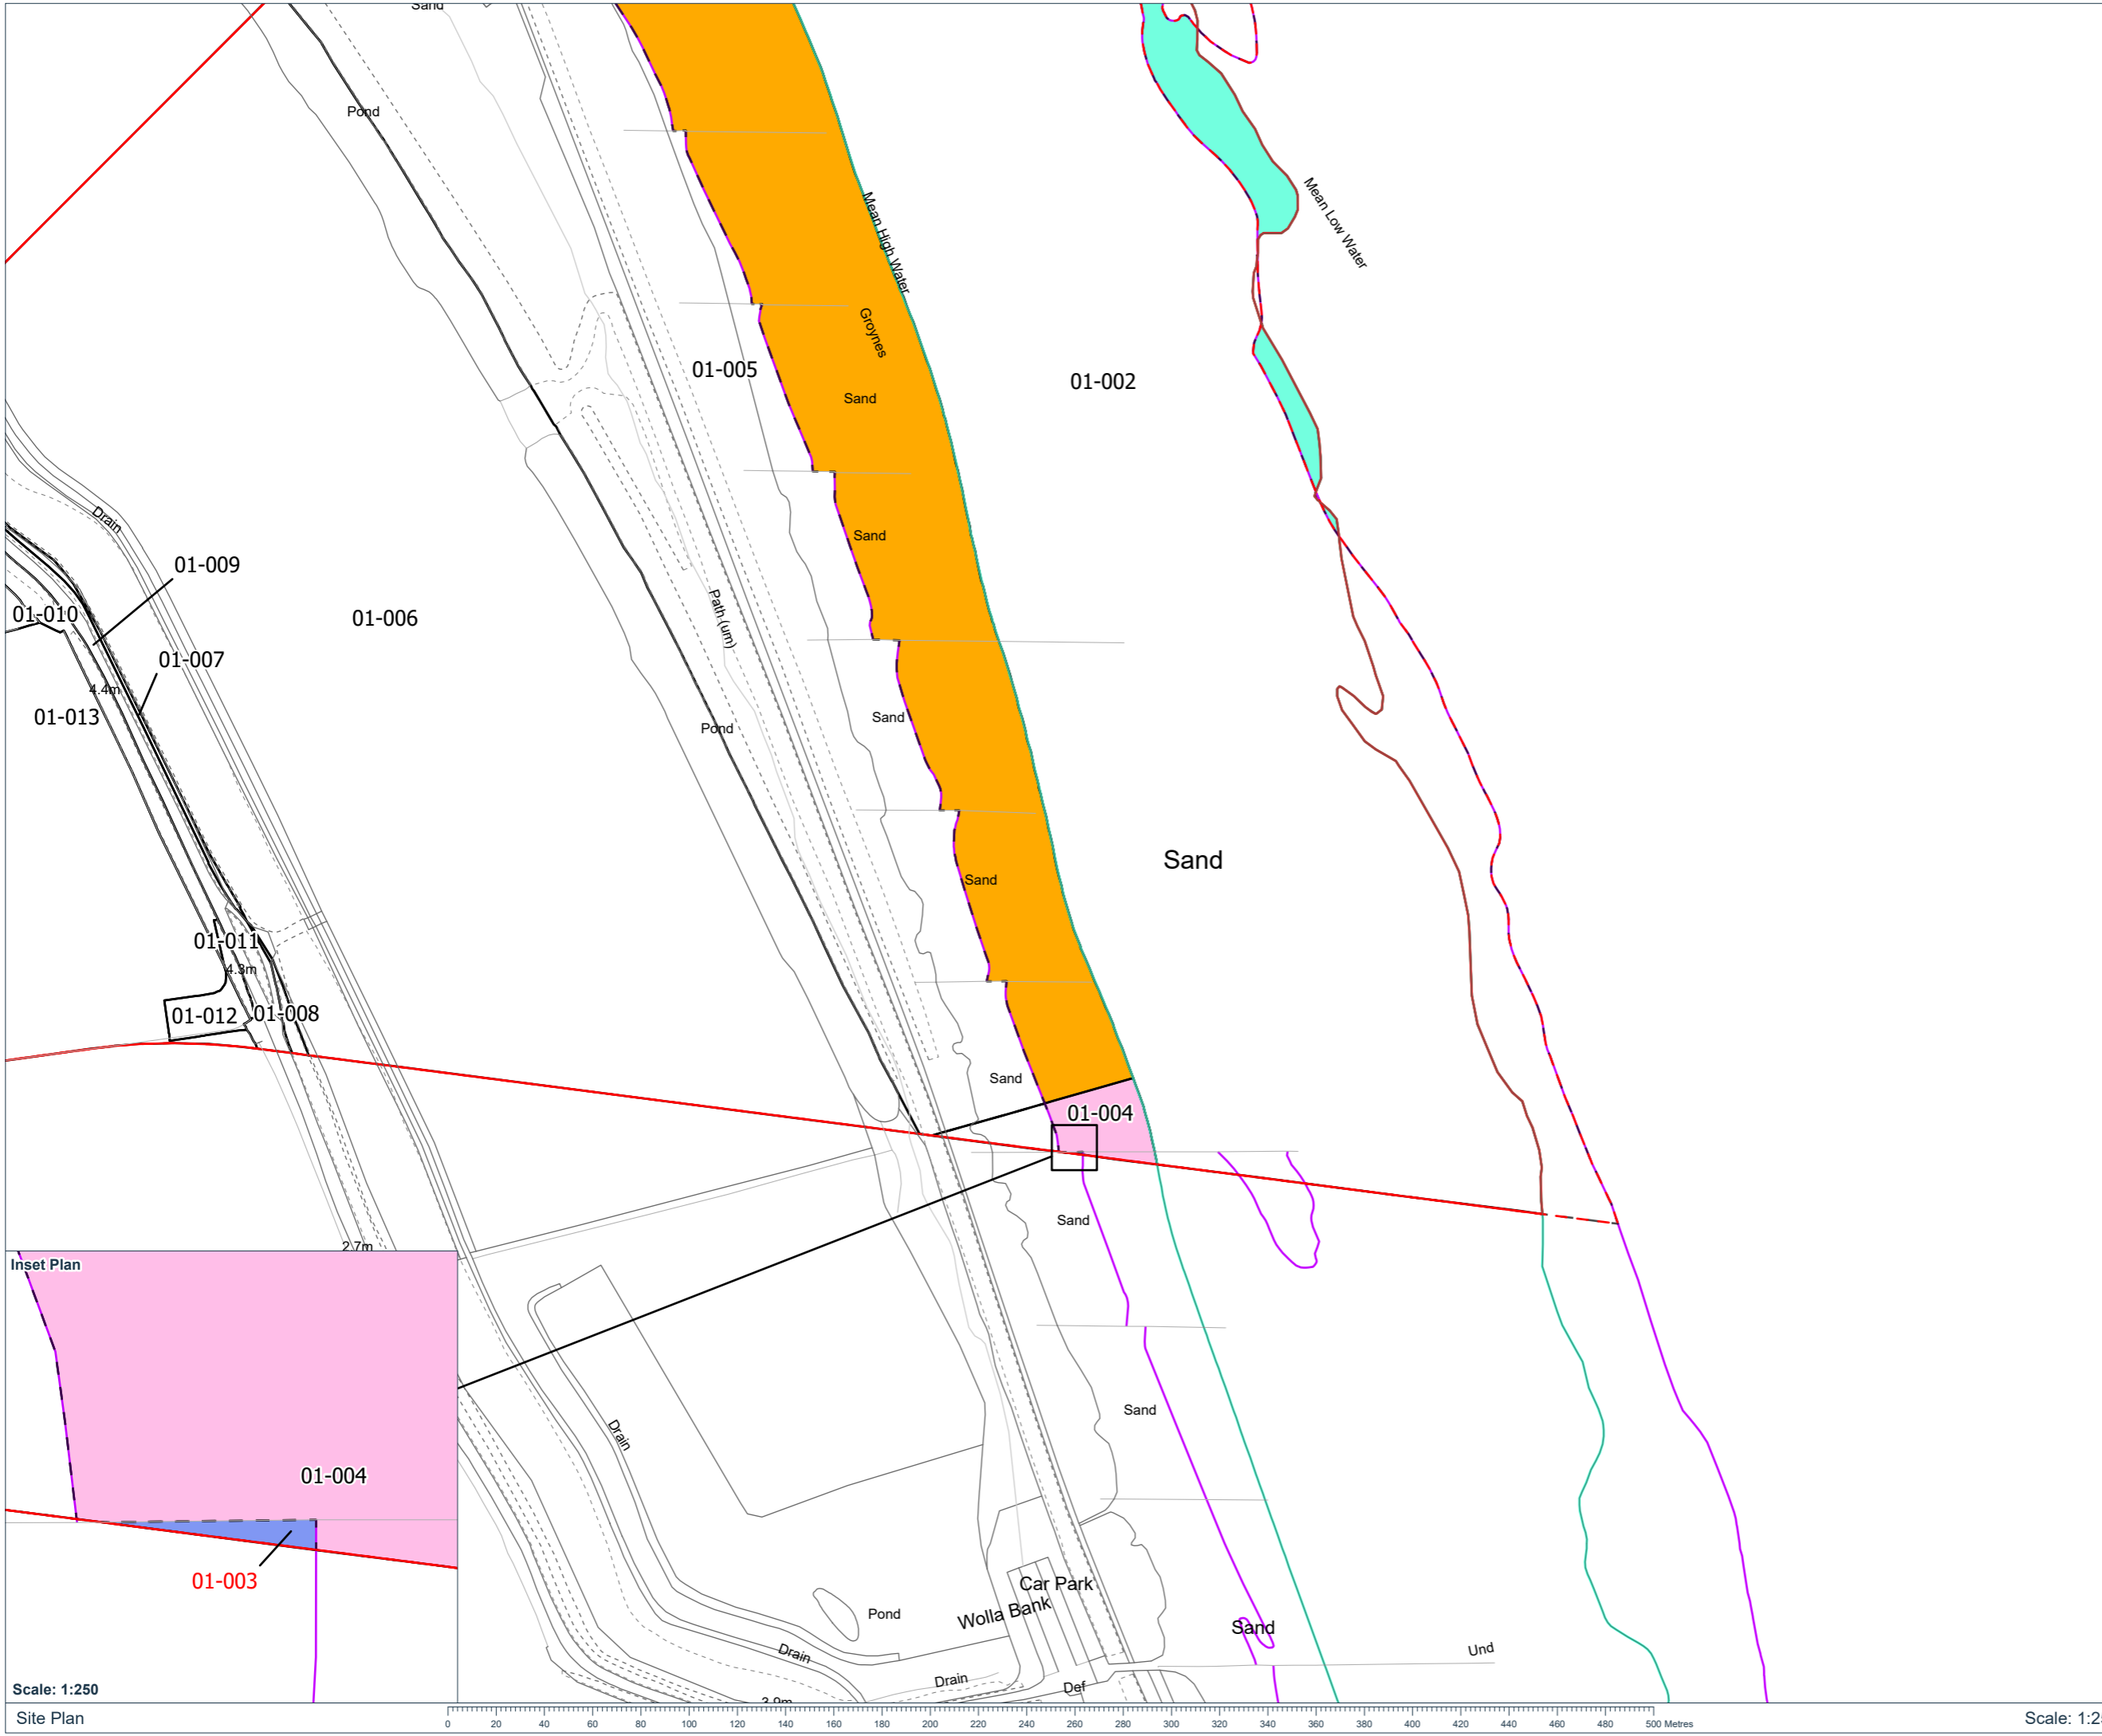

Drawing Location: C:\Users\William.Stott\Documents\Outer Dowsing\General\22000087 - Geomatics\01 DM Plans\2024\0722_22000087_PLN_INFO_13230.aprx

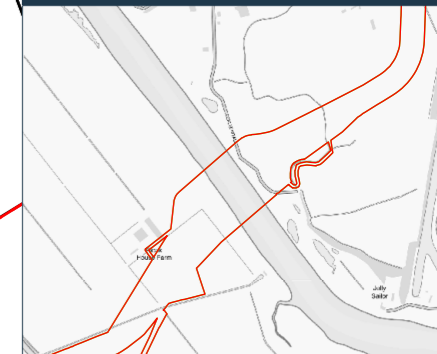

Location Plan 0 100 200 300 400 500 m Scale: 1:25000

- Key:**
- Order Limits (July 2024)
 - Order Limits (March 2024)
 - Land Plot
 - Previous Land Plot Extent
 - Land removed from plot 34-005 and added to 34-004
 - Land removed from plot 34-006 and added to 34-004
 - Land removed from plot 34-006 and added to plot 34-007
 - Land removed from plot 34-007 and added to plot 34-005
 - Land removed from plot 34-007 and added to plot 34-006
 - Current Mean High and Low Water Lines
 - Previous Mean High and Low Water Lines

Notes: For detailed view see page sheet 5

Coordinate System: British National Grid
Projection: Transverse Mercator
Datum: OSGB 1936

Interest:
N/A

Location:
Scalp Road, Fishtoft, Boston, Lincolnshire,
PE21 0SH

Coords: 535866, 340319

Scheme Name:
Outer Dowsing

Drawing Name:
Information Plan - Order Limit Amendments


Drawing No: 22000087_PLN_INFO_13230.3

| Rev | Date | Description |
|-----|------------|-------------|
| - | 31.07.2024 | First Issue |
| | | |
| | | |
| | | |


Drawn: WS
Approved: PW
Sheet No: 3 of 9
Sheet Size: A3



The information contained in this document is confidential and protected by copyright. The use, copying or disclosure to a third party, either wholly or in part, except with the written permission of, and in the manner prescribed by SLR Consulting Limited constitutes an infringement of copyright. Dalcour MacLaren does not warrant that this document is definitive nor free of error and does not accept liability for any loss caused or arising from reliance upon information provided herein. Although our best efforts have been made to ensure the accuracy of these plans, all measurements must be confirmed on site. BASED UPON THE ORDNANCE SURVEY MAP WITH THE SANCTION OF THE CONTROLLER OF HM STATISTICAL OFFICE. CROWN COPYRIGHT RESERVED. © OS LICENCE No. 0100031673

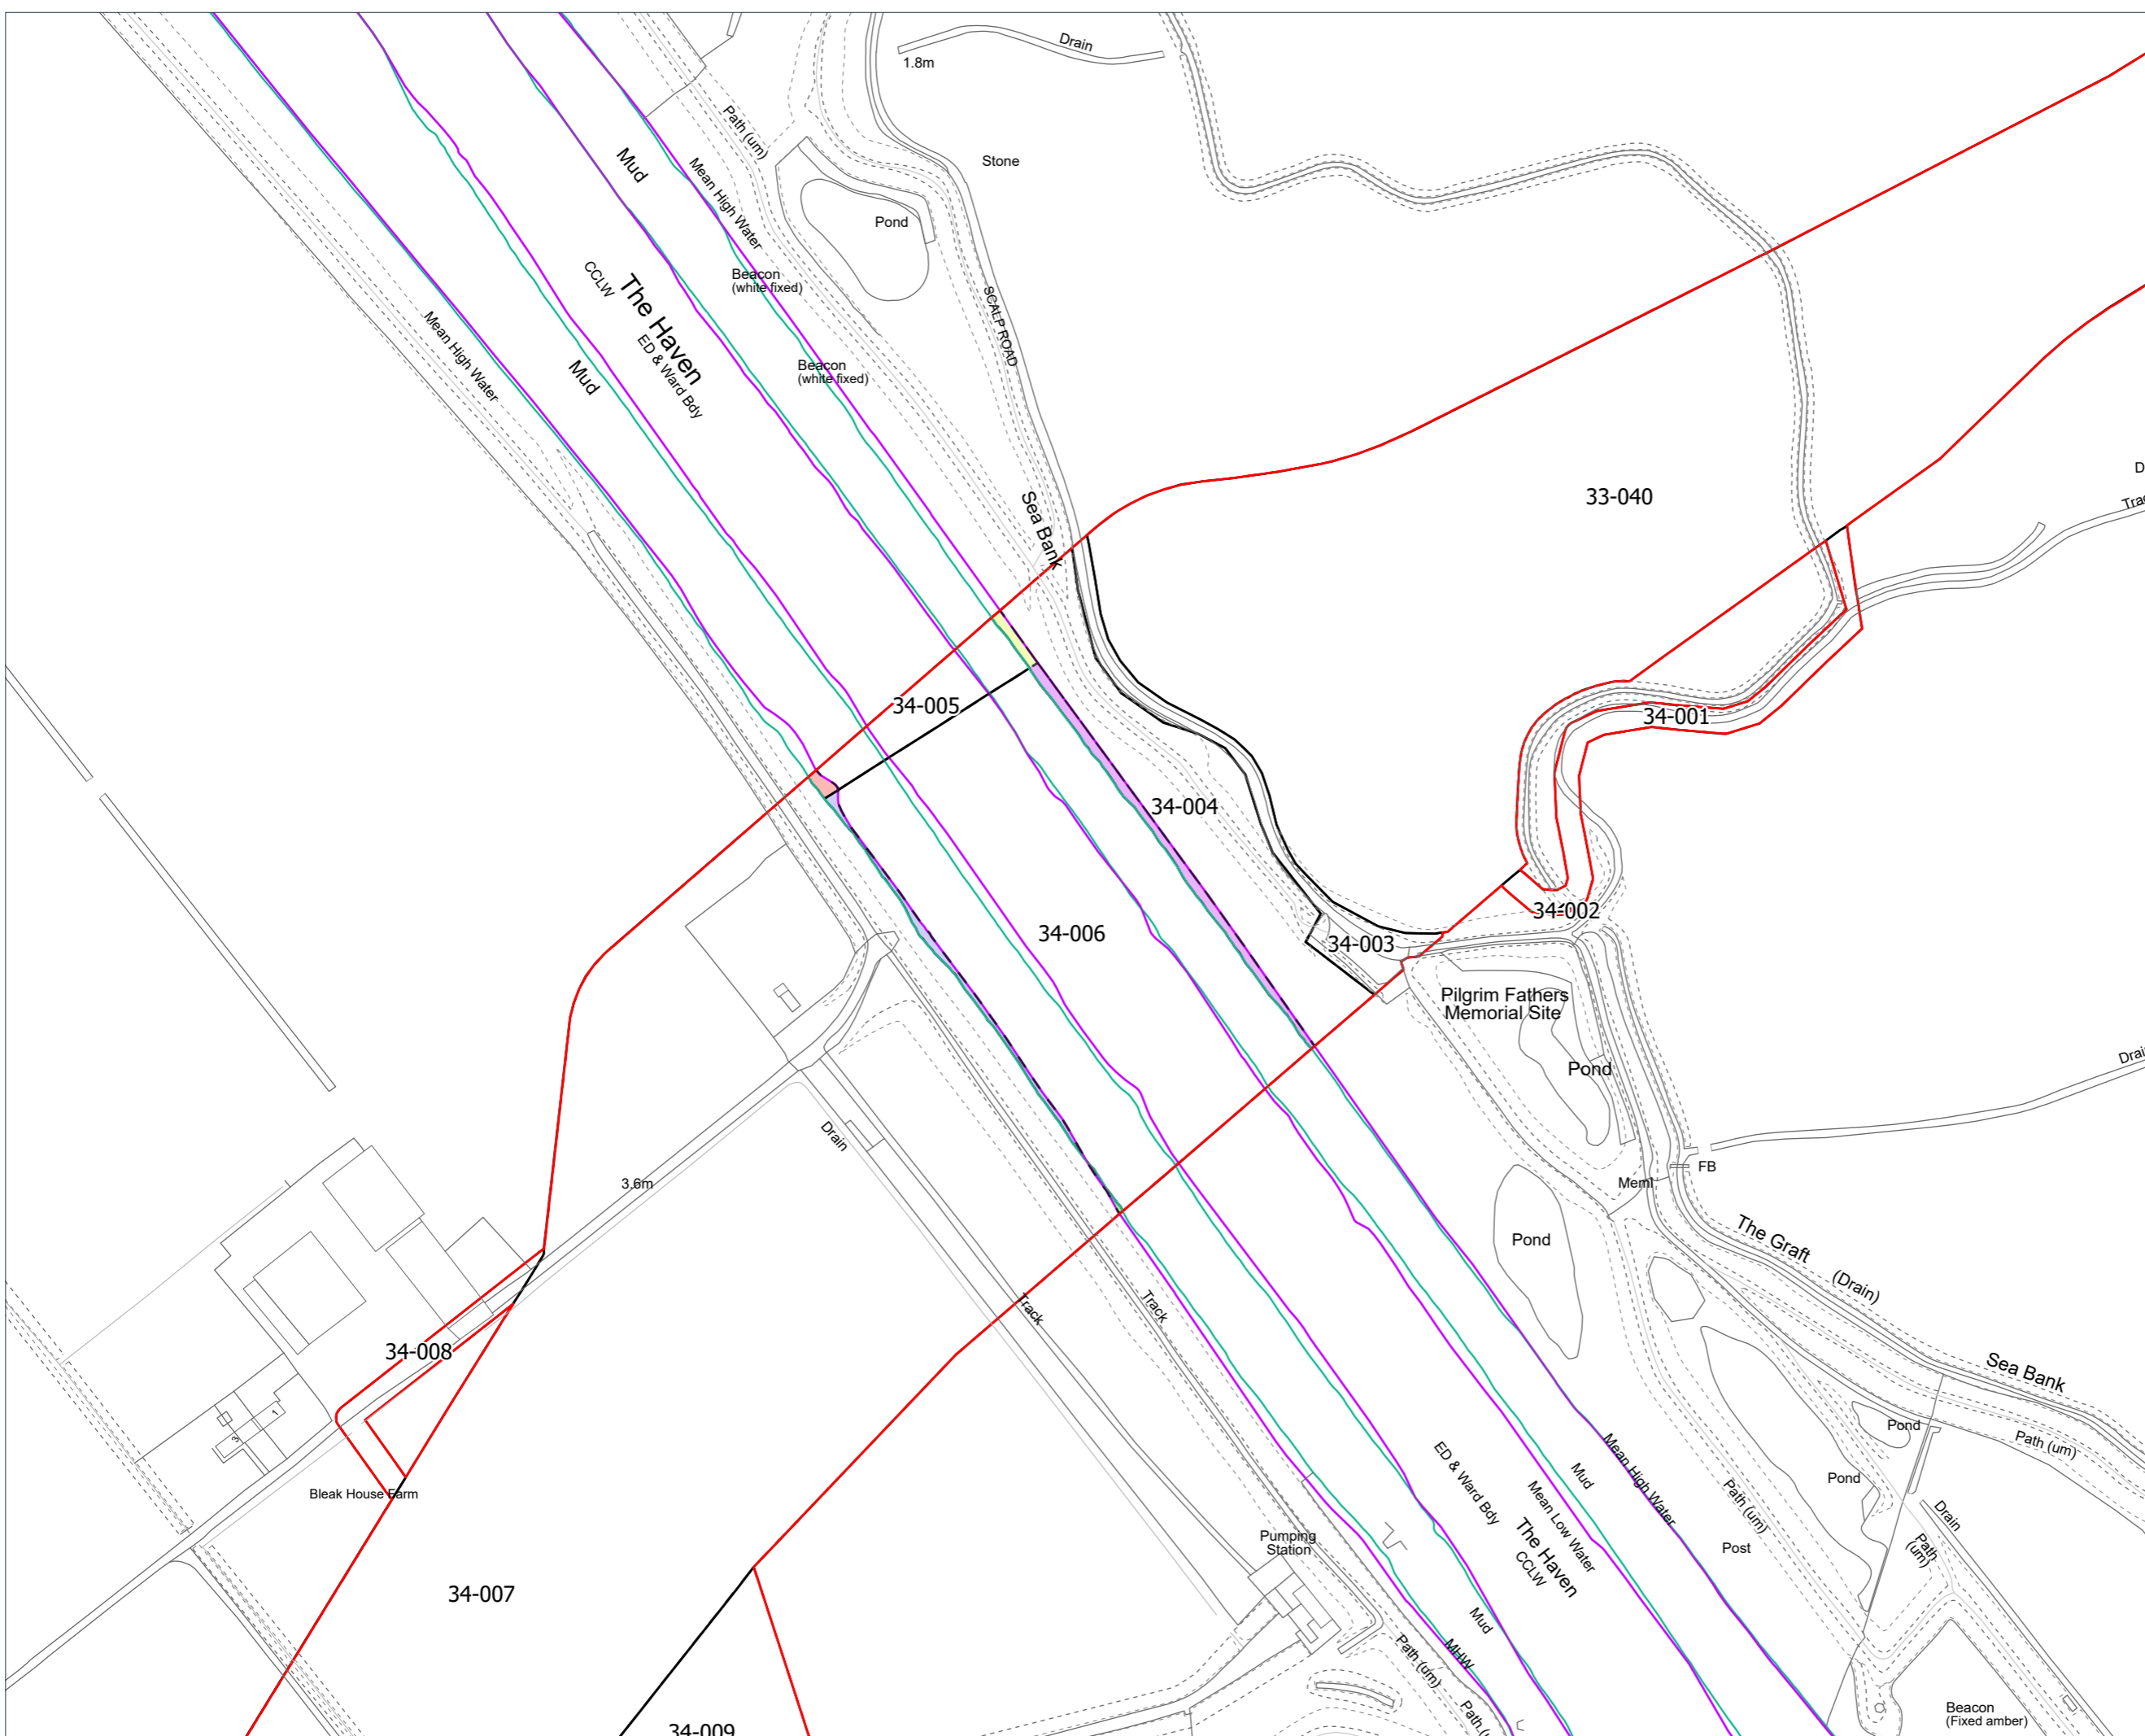

Drawing Location: C:\Users\William.Stuart\Documents\Outer Dowsing\General\22000087 - Geomatics\01 DM Plans\2024\0722_22000087_PLN_INFO_13230.aprx

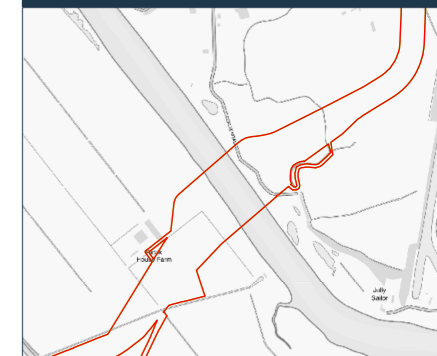

Location Plan 0 100 200 300 400 500 m Scale: 1:25000

- Key:**
- Order Limits (July 2024)
 - Order Limits (March 2024)
 - Land Plot
 - Previous Land Plot Extent
 - Land removed from plot 34-005 and added to 34-004
 - Land removed from plot 34-006 and added to 34-004
 - Land removed from plot 34-006 and added to plot 34-007
 - Land removed from plot 34-007 and added to plot 34-005
 - Land removed from plot 34-007 and added to plot 34-006
 - Current Mean High and Low Water Lines
 - Previous Mean High and Low Water Lines

Notes: For location context see sheet 4

Coordinate System: British National Grid
Projection: Transverse Mercator
Datum: OSGB 1936

Interest:
N/A

Location:
Scalp Road, Fishtoft, Boston, Lincolnshire, PE21 0SH

Coords: 535866, 340319

Scheme Name:
Outer Dowsing

Drawing Name:
Information Plan - Order Limit Amendments


Drawing No: 22000087_PLN_INFO_13230.4

| Rev | Date | Description |
|-----|------------|-------------|
| - | 31.07.2024 | First Issue |
| | | |
| | | |

Drawn: WS
Approved: PW
Sheet No: 4 of 9
Sheet Size: A3




The information contained in this document is confidential and protected by copyright. The use, copying or disclosure to a third party, either wholly or in part, except with the written permission of, and in the manner prescribed by SLR Consulting Limited constitutes an infringement of copyright. Dalcour Maclaren does not warrant that this document is definitive or free of error and does not accept liability for any loss caused or arising from reliance upon information provided herein. Although our best efforts have been made to ensure the accuracy of these plans, all measurements must be confirmed on site. BASED UPON THE ORDINANCE SURVEY MAP WITH THE SANCTION OF THE CONTROLLER OF HM STATIONERY OFFICE. CROWN COPYRIGHT RESERVED. © OS LICENCE No. 0100031673

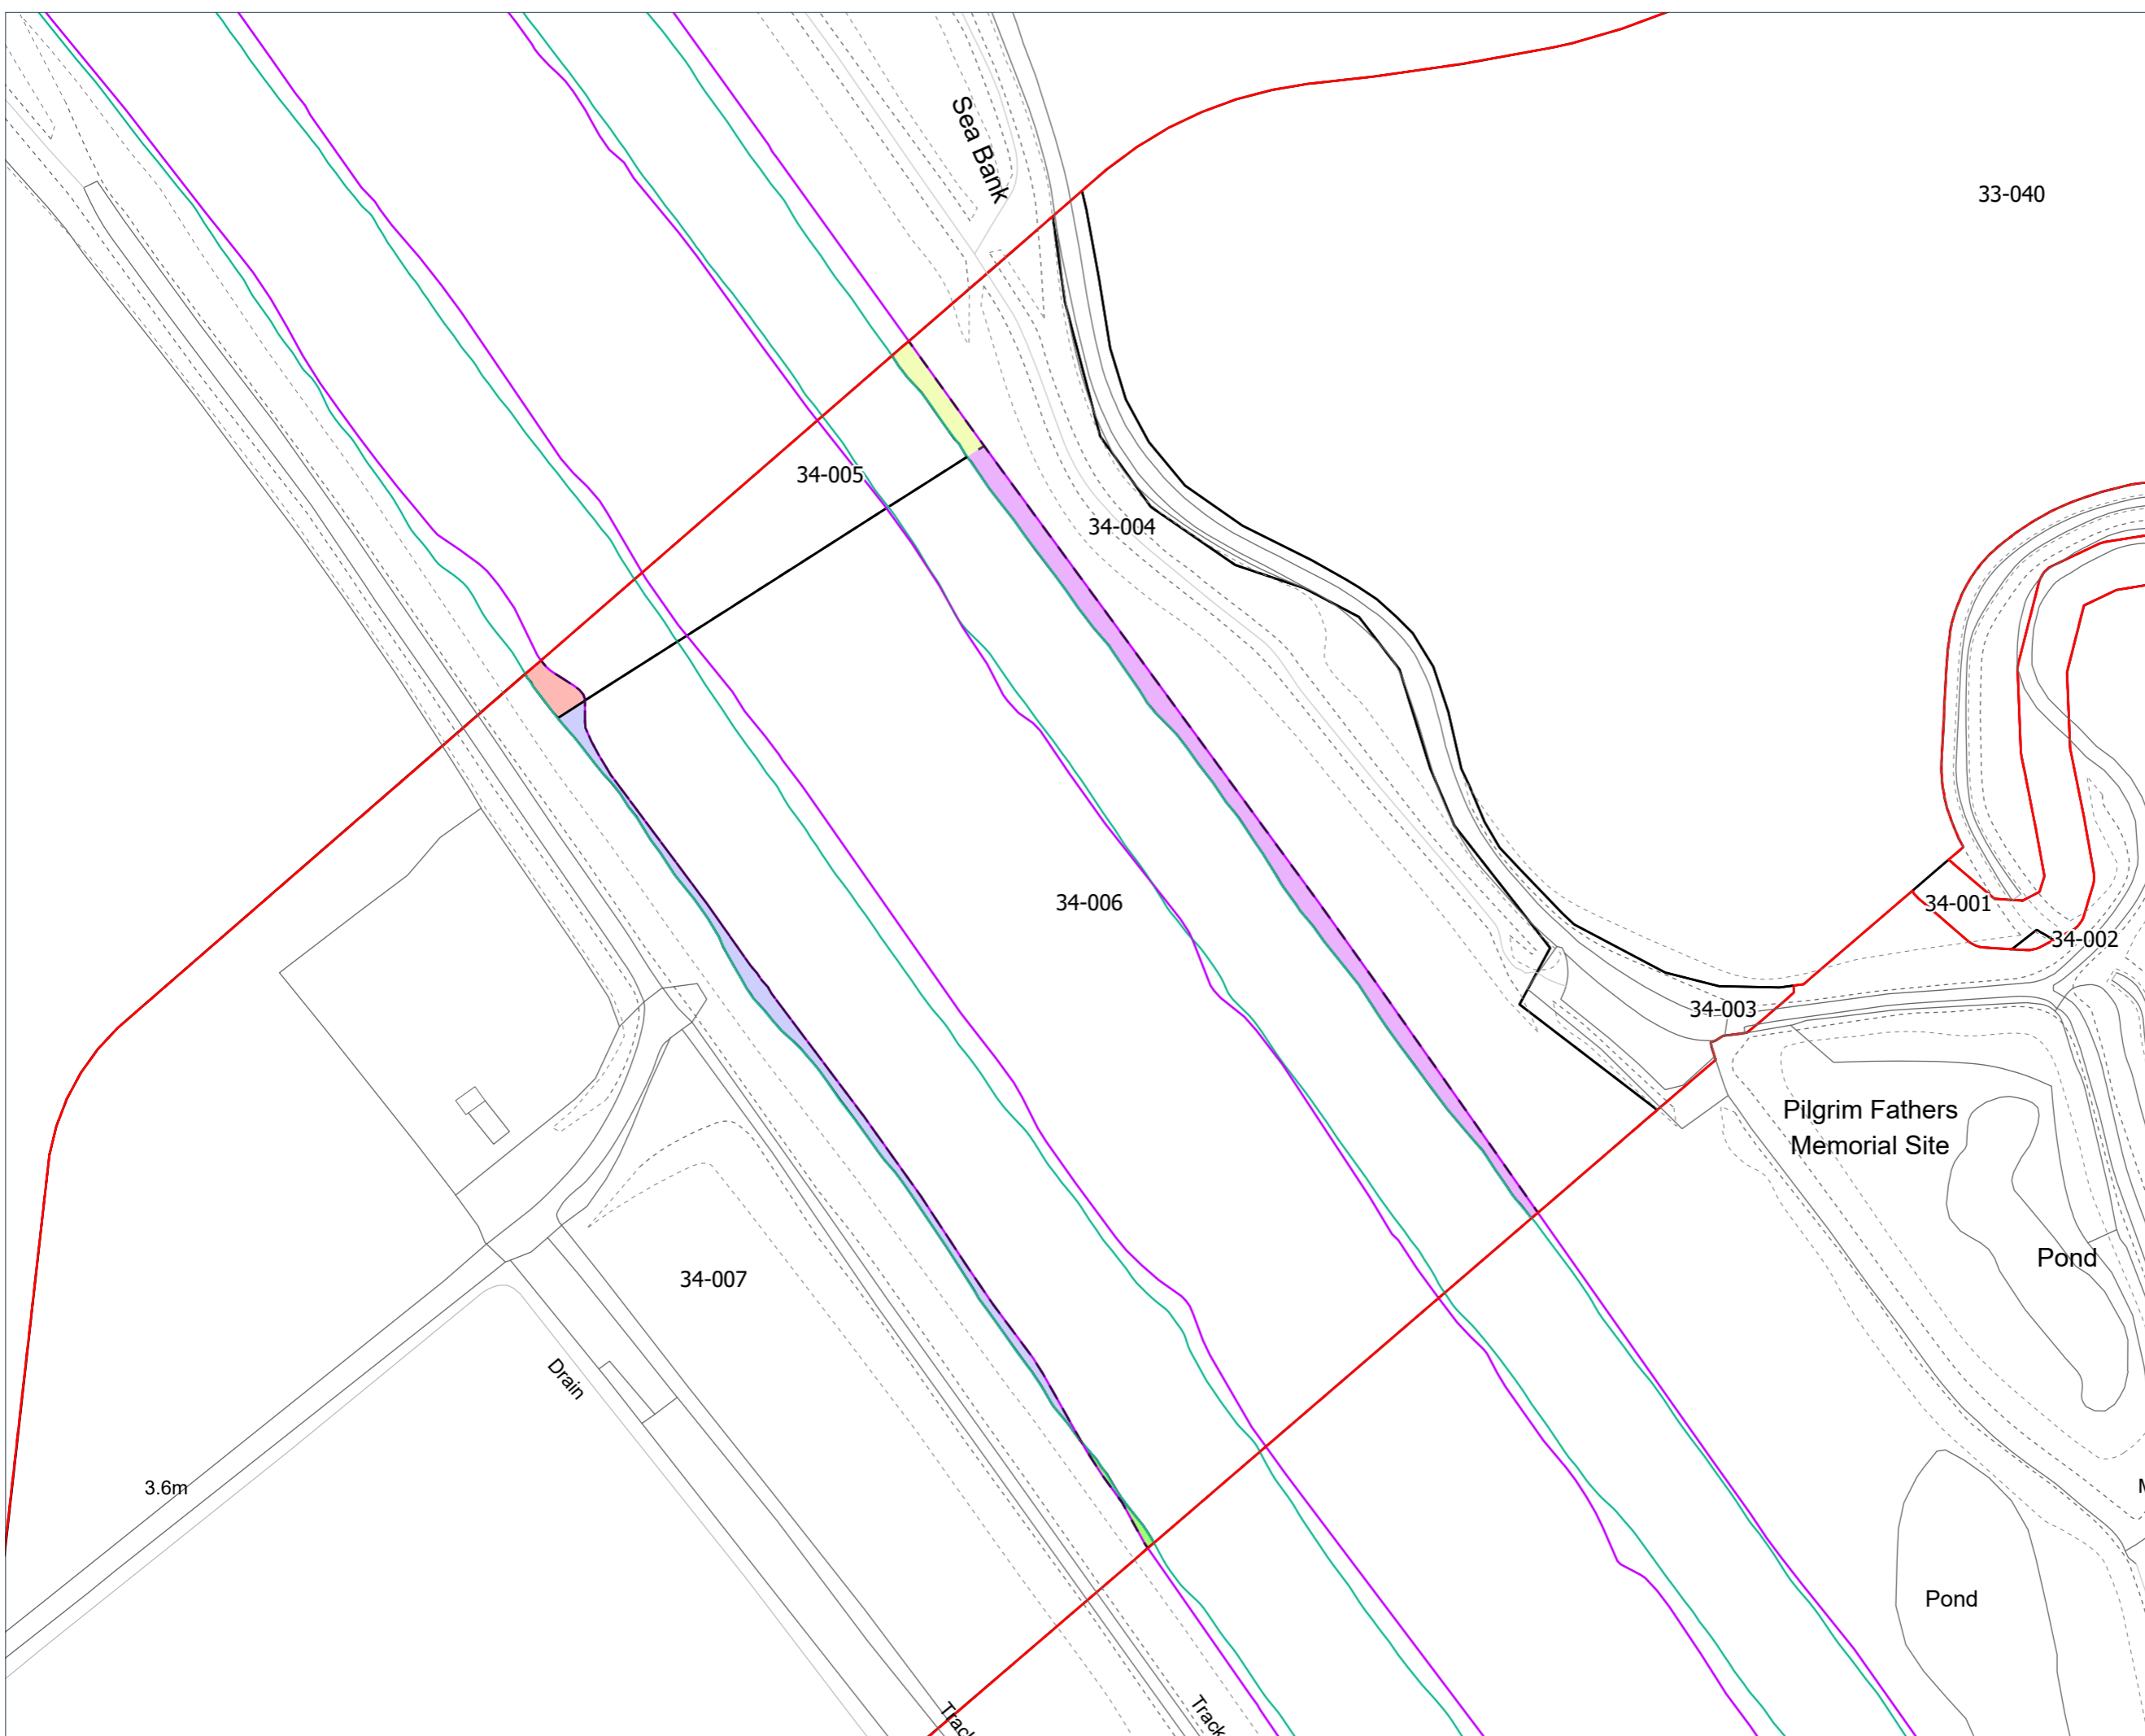

Site Plan 0 10 20 30 40 50 60 70 80 90 100 110 120 130 140 150 160 170 180 190 200 210 220 230 240 250 Metres Scale: 1:1250

Drawing Location: C:\Users\William.Stott\Dalcour Maclaren\Outer Dowsing General\22000087 - Geomatics\01 DM Plans\2024\0722_22000087_PLN_INFO_13230.aprx

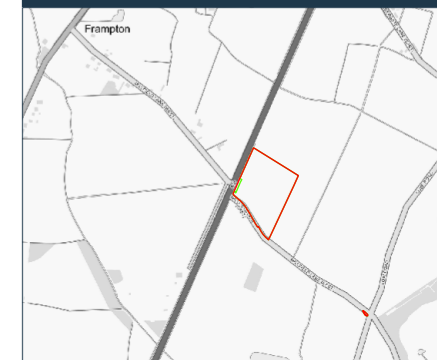

Location Plan 0 100 200 300 400 500 m Scale: 1:25000

- Key:**
- Order Limits (July 2024)
 - Order Limits (March 2024)
 - Land Plot
 - Previous Land Plot Extent
 - Land Removed from Order Limits

Notes:
Coordinate System: British National Grid
Projection: Transverse Mercator
Datum: OSGB 1936

Interest:
N/A

Location:
Old Farm, Frampton, Wyberton, Boston,
Lincolnshire, PE21 7DR

Coords: 531720, 340150

Scheme Name:
Outer Dowsing

Drawing Name:
Information Plan - Order Limit Amendments

Drawing No: 22000087_PLN_INFO_13230.5

| Rev | Date | Description |
|-----|------------|-------------|
| - | 31.07.2024 | First Issue |
| | | |
| | | |
| | | |

Drawn: WS

Approved: PW

Sheet No: 5 of 9

Sheet Size: A3




The information contained in this document is confidential and protected by copyright. The use, copying or disclosure to a third party, either wholly or in part, except with the written permission of, and in the manner prescribed by SLR Consulting Limited constitutes an infringement of copyright. Dalcour Maclaren does not warrant that this document is definitive nor free of error and does not accept liability for any loss caused or arising from reliance upon information provided herein. Although our best efforts have been made to ensure the accuracy of these plans, all measurements must be confirmed on site. BASED UPON THE ORDNANCE SURVEY MAP WITH THE SANCTION OF THE CONTROLLER OF HM STATIONERY OFFICE. CROWN COPYRIGHT RESERVED. © OS LICENCE No. 0100031673



Site Plan 0 10 20 30 40 50 60 70 80 90 100 110 120 130 140 150 160 170 180 190 200 210 220 230 240 250 Metres Scale: 1:1250

Drawing Location: C:\Users\William.Scott\Documents\Outer Dowsing\General\22000087 - Geomatics\01 DM Plans\2024\0722_22000087_PLN_INFO_13230.aprx

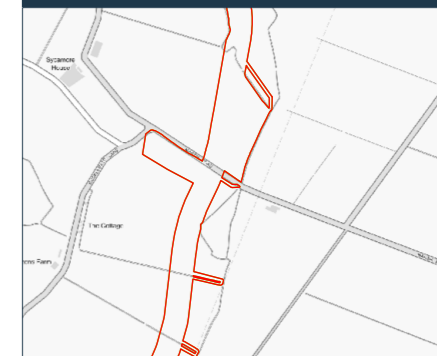

Location Plan 0 100 200 300 400 500 m Scale: 1:25000

Key:

- Order Limits (July 2024)
- Order Limits (March 2024)
- Land Plot
- Previous Land Plot Extent
- Land Removed from Order Limits
- 0.85m² of land removed from plot 39-018 and Order Limits

Notes:
 Coordinate System: British National Grid
 Projection: Transverse Mercator
 Datum: OSGB 1936

Interest:
 N/A

Location:
 Marsh Road, Kirton, Boston, Lincolnshire,
 PE20 1NA


Coords: 534078, 336115

Scheme Name:
 Outer Dowsing

Drawing Name:
 Information Plan - Order Limit Amendments


Drawing No: 22000087_PLN_INFO_13230.7

| Rev | Date | Description |
|-----|------------|-------------|
| - | 31.07.2024 | First Issue |


| | | |
|--------------------|--------|---|
| Drawn: | WS |  |
| Approved: | PW | |
| Sheet No: | 7 of 9 | |
| Sheet Size: | A3 | |



The information contained in this document is confidential and protected by copyright. The use, copying or disclosure to a third party, either wholly or in part, except with the written permission of, and in the manner prescribed by SLR Consulting Limited constitutes an infringement of copyright. Dalcour Maclaren does not warrant that this document is definitive nor free of error and does not accept liability for any loss caused or arising from reliance upon information provided herein. Although our best efforts have been made to ensure the accuracy of these plans, all measurements must be confirmed on site. BASED UPON THE ORDNANCE SURVEY MAP WITH THE SANCTION OF THE CONTROLLER OF HM STATIONERY OFFICE. CROWN COPYRIGHT RESERVED. © OS LICENCE No. 0100031673

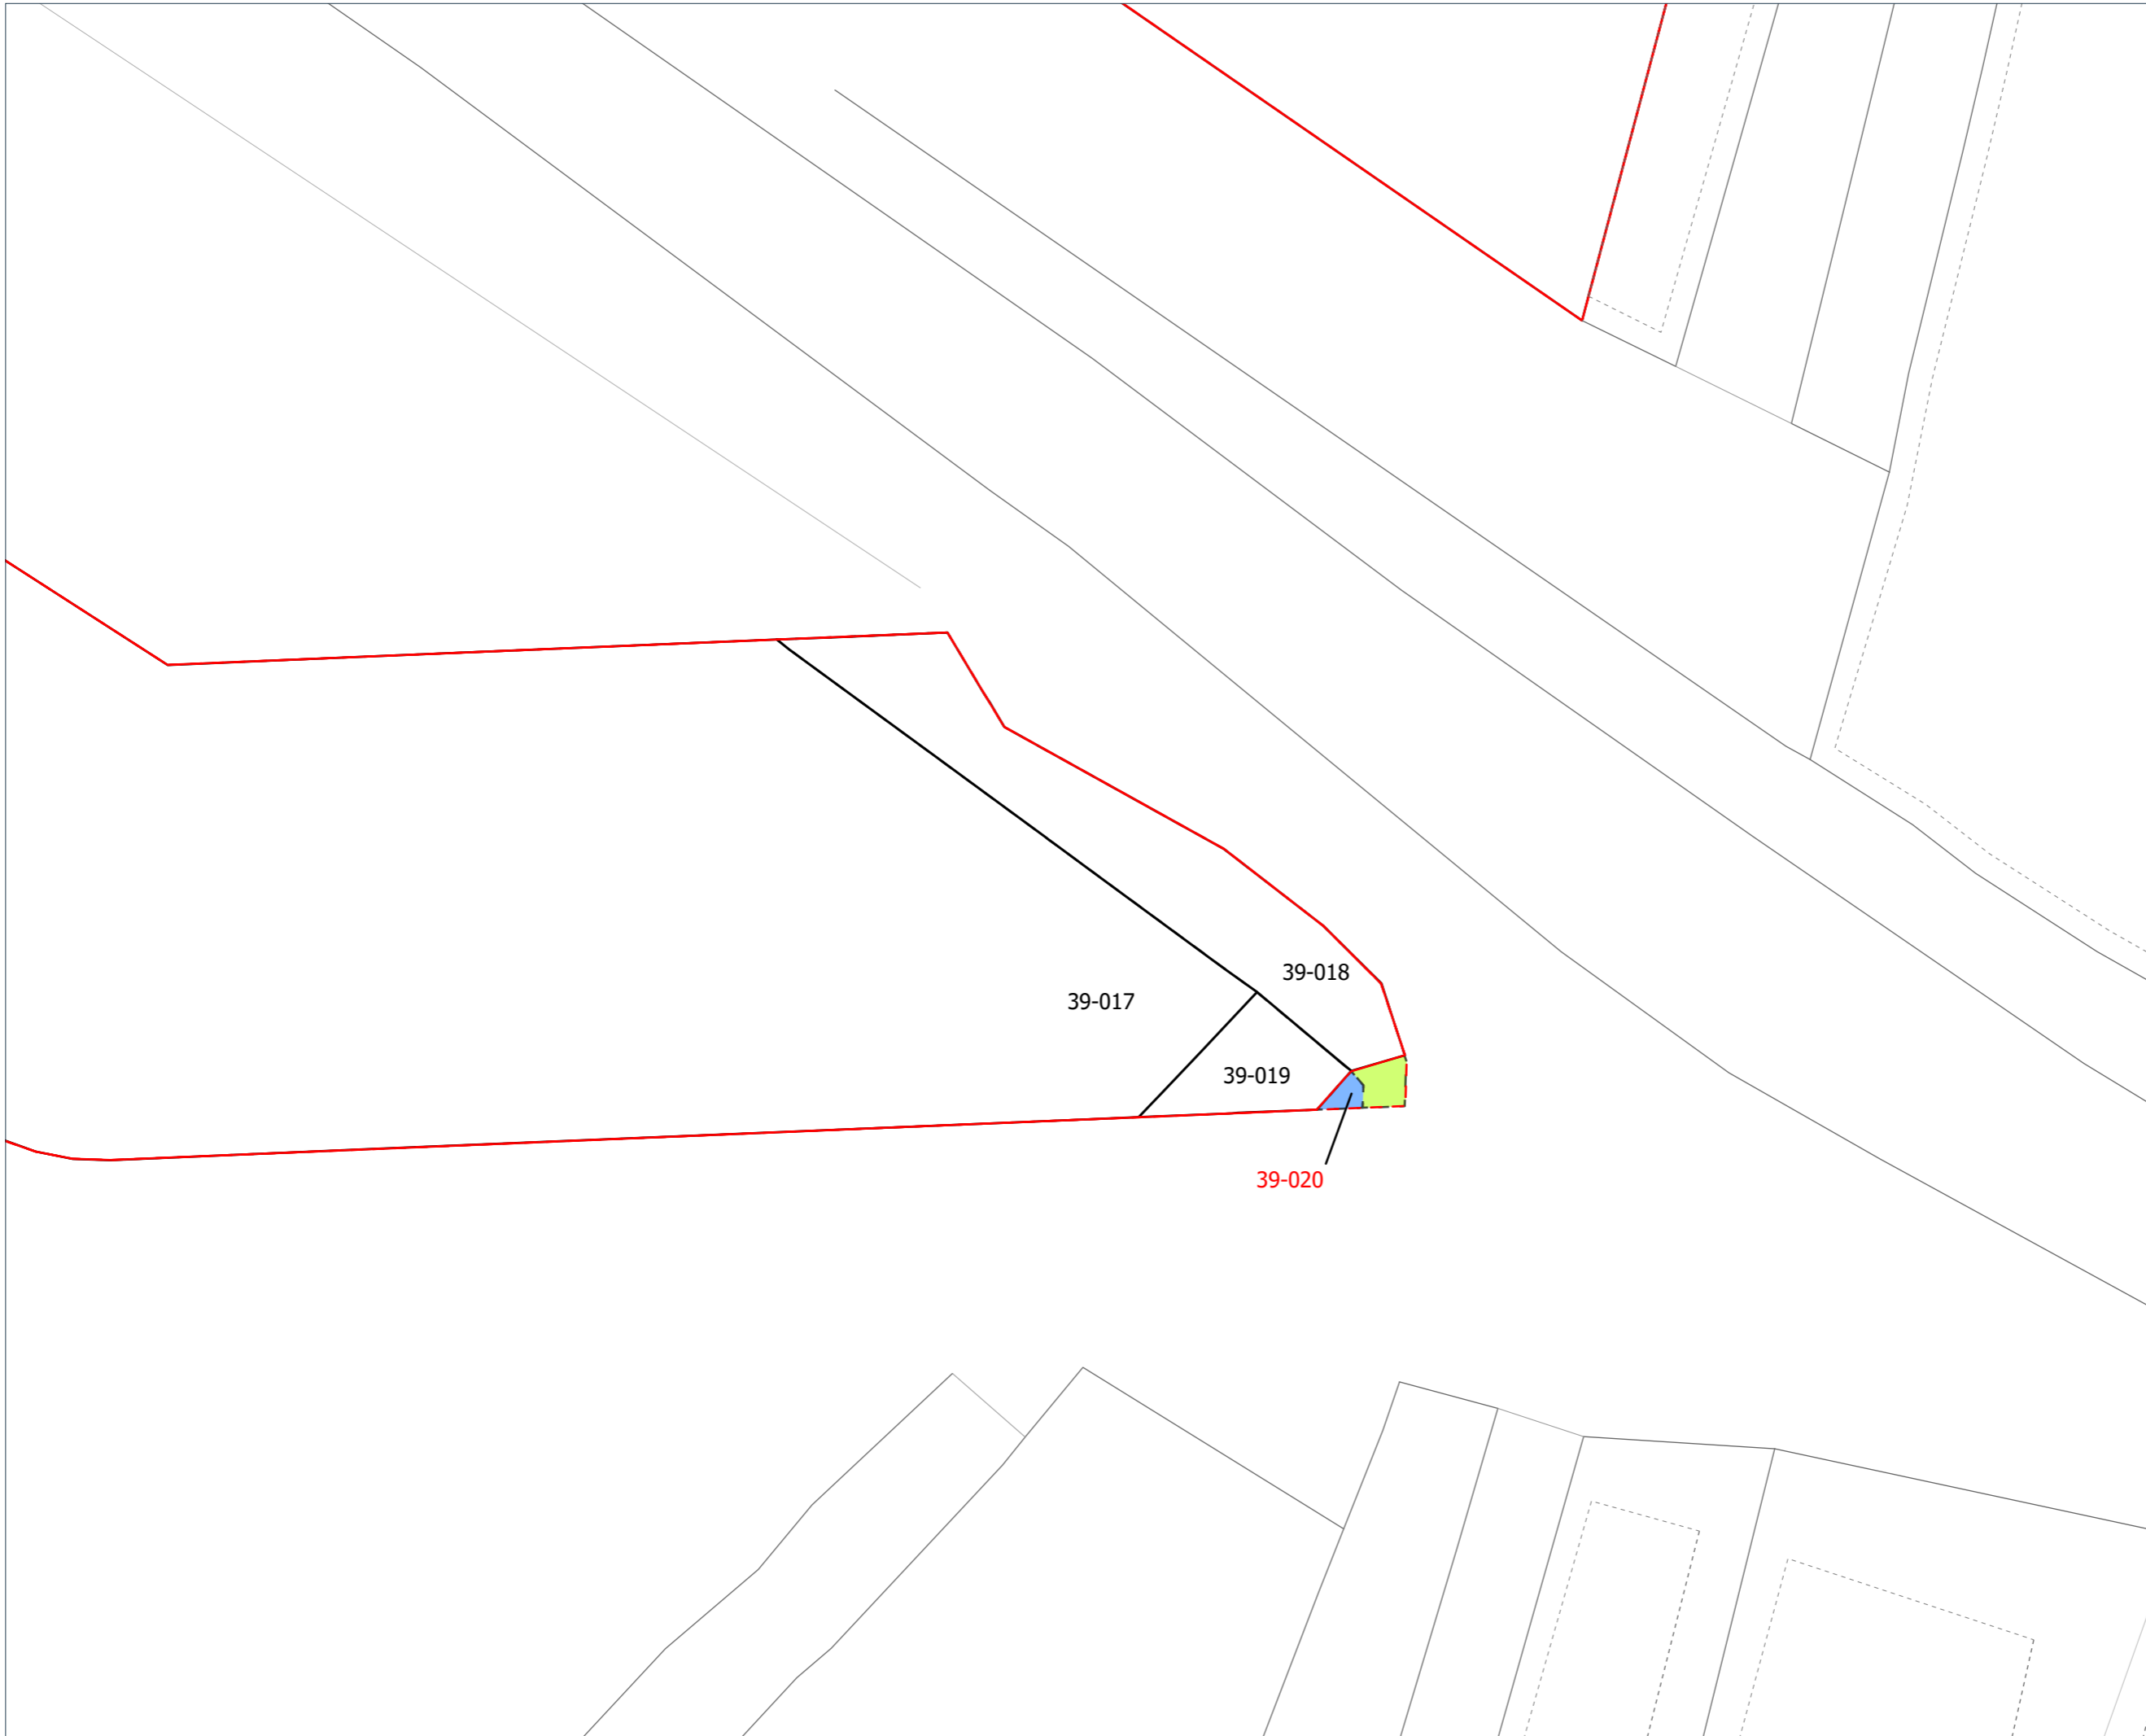

Drawing Location: C:\Users\William.Scott\Documents\Outer Dowsing\General\22000087 - Geomatics\01 DM Plans\2024\0722_22000087_PLN_INFO_13230.aprx

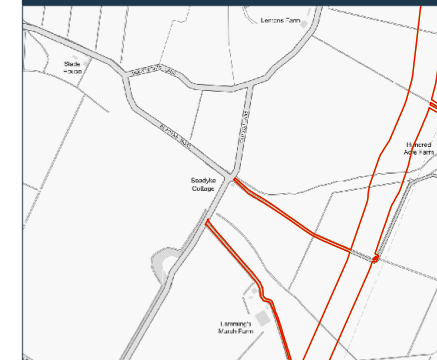

Location Plan 0 100 200 300 400 500 m Scale: 1:25000

- Key:**
- Order Limits (July 2024)
 - Order Limits (March 2024)
 - Land Plot
 - Previous Land Plot Extent
 - Land Removed from Order Limits

Notes:
 Coordinate System: British National Grid
 Projection: Transverse Mercator
 Datum: OSGB 1936

Interest:
 N/A

Location:
 Clough Lane, Kirton, Boston, Lincolnshire,
 PE20 1NB

Coords: 533257, 335324

Scheme Name:
 Outer Dowsing

Drawing Name:
 Information Plan - Order Limit Amendments

Drawing No: 22000087_PLN_INFO_13230.7

| Rev | Date | Description |
|-----|------------|-------------|
| - | 31.07.2024 | First Issue |
| | | |
| | | |
| | | |

Drawn: WS
Approved: PW
Sheet No: 7 of 9
Sheet Size: A3



The information contained in this document is confidential and protected by copyright. The use, copying or disclosure to a third party, either wholly or in part, except with the written permission of, and in the manner prescribed by SLR Consulting Limited constitutes an infringement of copyright. Dalcour Maclaren does not warrant that this document is definitive nor free of error and does not accept liability for any loss caused or arising from reliance upon information provided herein. Although our best efforts have been made to ensure the accuracy of these plans, all measurements must be confirmed on site. BASED UPON THE ORDNANCE SURVEY MAP WITH THE SANCTION OF THE CONTROLLER OF HM STATIONERY OFFICE. CROWN COPYRIGHT RESERVED. © OS LICENCE No. 0100031673

3.2m

Seadyke Cottage

40-003

40-004

40-005

40-006



Location Plan 0 100 200 300 400 500 m Scale: 1:25000

- Key:**
- Order Limits (July 2024)
 - Order Limits (March 2024)
 - Land Plot
 - Previous Land Plot Extent
 - Land Removed from Order Limits
 - Current Mean High and Low Water Lines
 - Previous Mean High and Low Water Lines

Notes:
Coordinate System: British National Grid
Projection: Transverse Mercator
Datum: OSGB 1936

Interest:
N/A

Location:
Washway Road, Fosdyke, Boston,
Lincolnshire, PE12 6LJ

Coords: 531996, 332059

Scheme Name:
Outer Dowsing

Drawing Name:
Information Plan - Order Limit Amendments


Drawing No: 22000087_PLN_INFO_13230.8

| Rev | Date | Description |
|-----|------------|-------------|
| - | 31.07.2024 | First Issue |
| | | |
| | | |
| | | |

Drawn: WS
Approved: PW
Sheet No: 8 of 9
Sheet Size: A3



The information contained in this document is confidential and protected by copyright. The use, copying or disclosure to a third party, either wholly or in part, except with the written permission of, and in the manner prescribed by SLR Consulting Limited constitutes an infringement of copyright. Dalcour MacLaren does not warrant that this document is definitive nor free of error and does not accept liability for any loss caused or arising from reliance upon information provided herein. Although our best efforts have been made to ensure the accuracy of these plans, all measurements must be confirmed on site. BASED UPON THE ORDNANCE SURVEY MAP WITH THE SANCTION OF THE CONTROLLER OF HM STATIONERY OFFICE. CROWN COPYRIGHT RESERVED. © OS LICENCE No. 0100031673

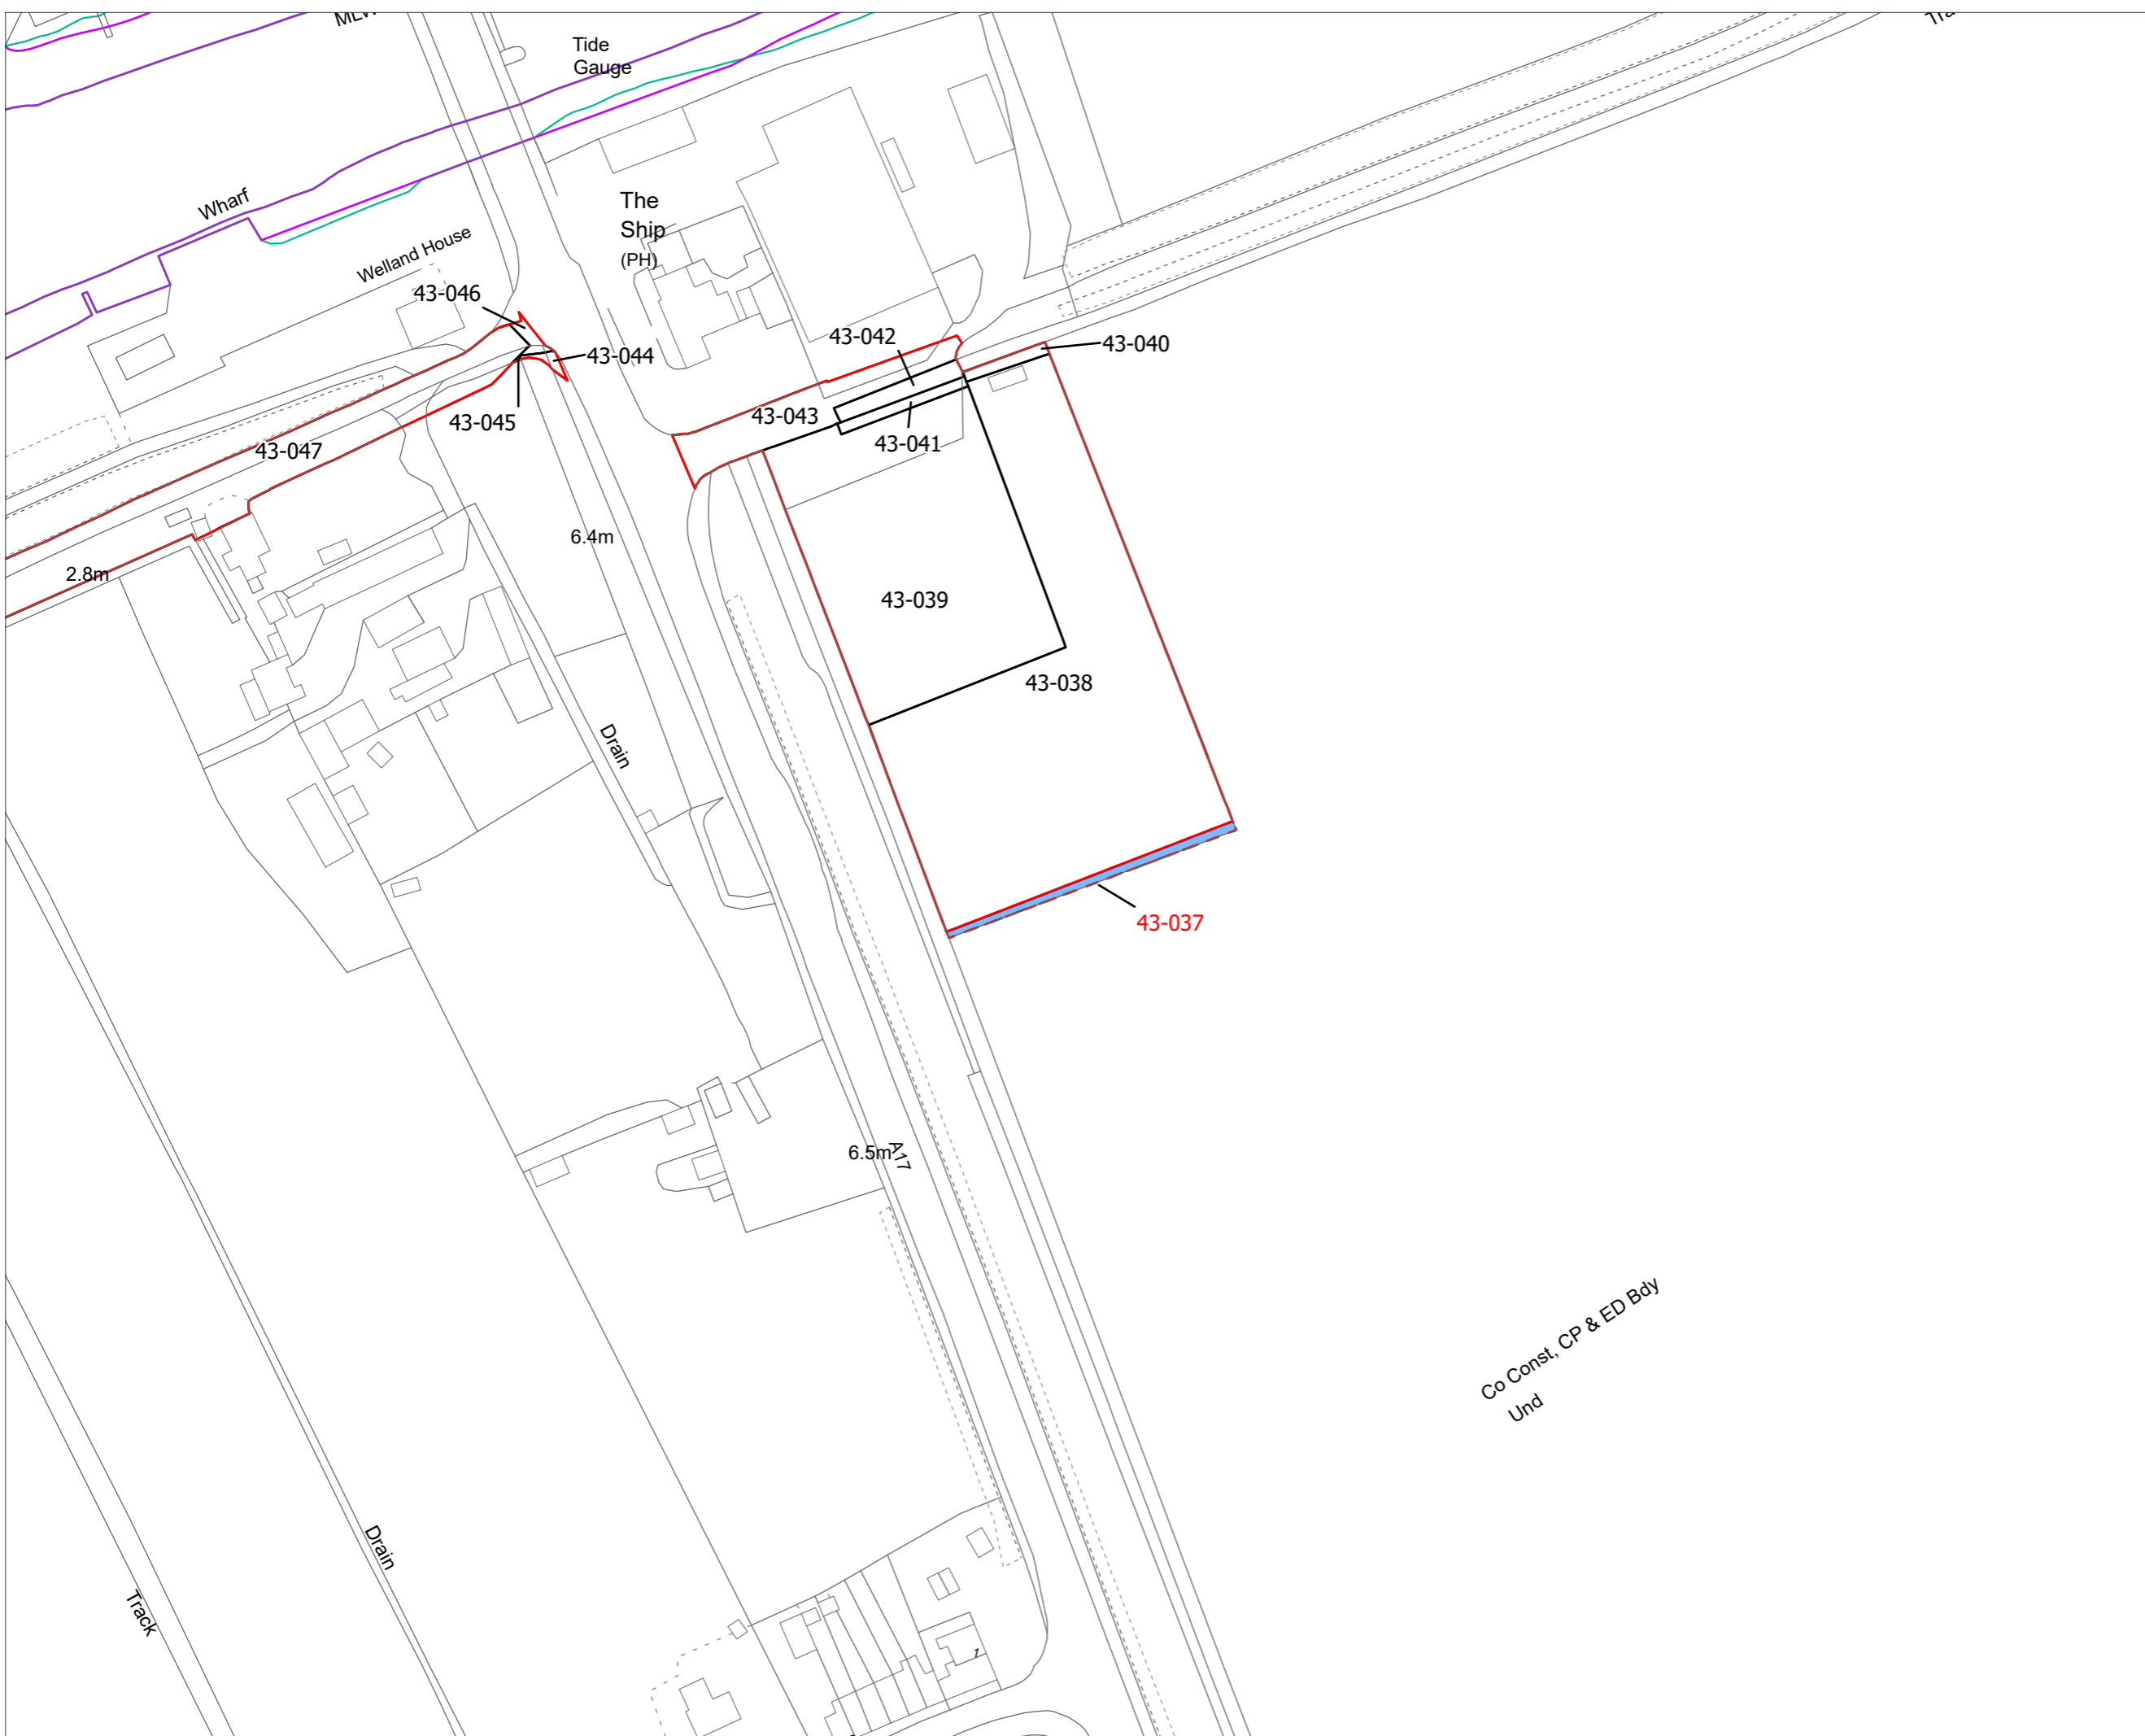

Co Const, CP & ED Bdy
Und

Site Plan 0 10 20 30 40 50 60 70 80 90 100 110 120 130 140 150 160 170 180 190 200 210 220 230 240 250 Metres

Scale: 1:1250

Drawing Location: C:\Users\William.Scott\Documents\Outer Dowsing\General\22000087 - Geomatics\01 DM Plans\2024\0722_22000087_PLN_INFO_13230.aprx



Location Plan 0 100 200 300 400 500 m Scale: 1:25000

- Key:**
- Order Limits (July 2024)
 - Order Limits (March 2024)
 - Land Plot
 - Previous Land Plot Extent
 - Split Land Plot
 - Plot Split

Notes:
 Coordinate System: British National Grid
 Projection: Transverse Mercator
 Datum: OSGB 1936

Interest:
 N/A

Location:
 Surfleet Marsh, Surfleet, South Holland,
 PE11 4DW

Coords: 528214, 331218

Scheme Name:
 Outer Dowsing

Drawing Name:
 Information Plan - Order Limit Amendments


Drawing No: 22000087_PLN_INFO_13230.9

| Rev | Date | Description |
|-----|------------|-------------|
| - | 31.07.2024 | First Issue |
| | | |
| | | |
| | | |

Drawn: WS
Approved: PW
Sheet No: 9 of 9
Sheet Size: A3



The information contained in this document is confidential and protected by copyright. The use, copying or disclosure to a third party, either wholly or in part, except with the written permission of, and in the manner prescribed by SLR Consulting Limited constitutes an infringement of copyright. Dalcour Maclaren does not warrant that this document is definitive nor free of error and does not accept liability for any loss caused or arising from reliance upon information provided herein. Although our best efforts have been made to ensure the accuracy of these plans, all measurements must be confirmed on site. BASED UPON THE ORDNANCE SURVEY MAP WITH THE SANCTION OF THE CONTROLLER OF HM STATIONERY OFFICE. CROWN COPYRIGHT RESERVED. © OS LICENCE No. 0100031673

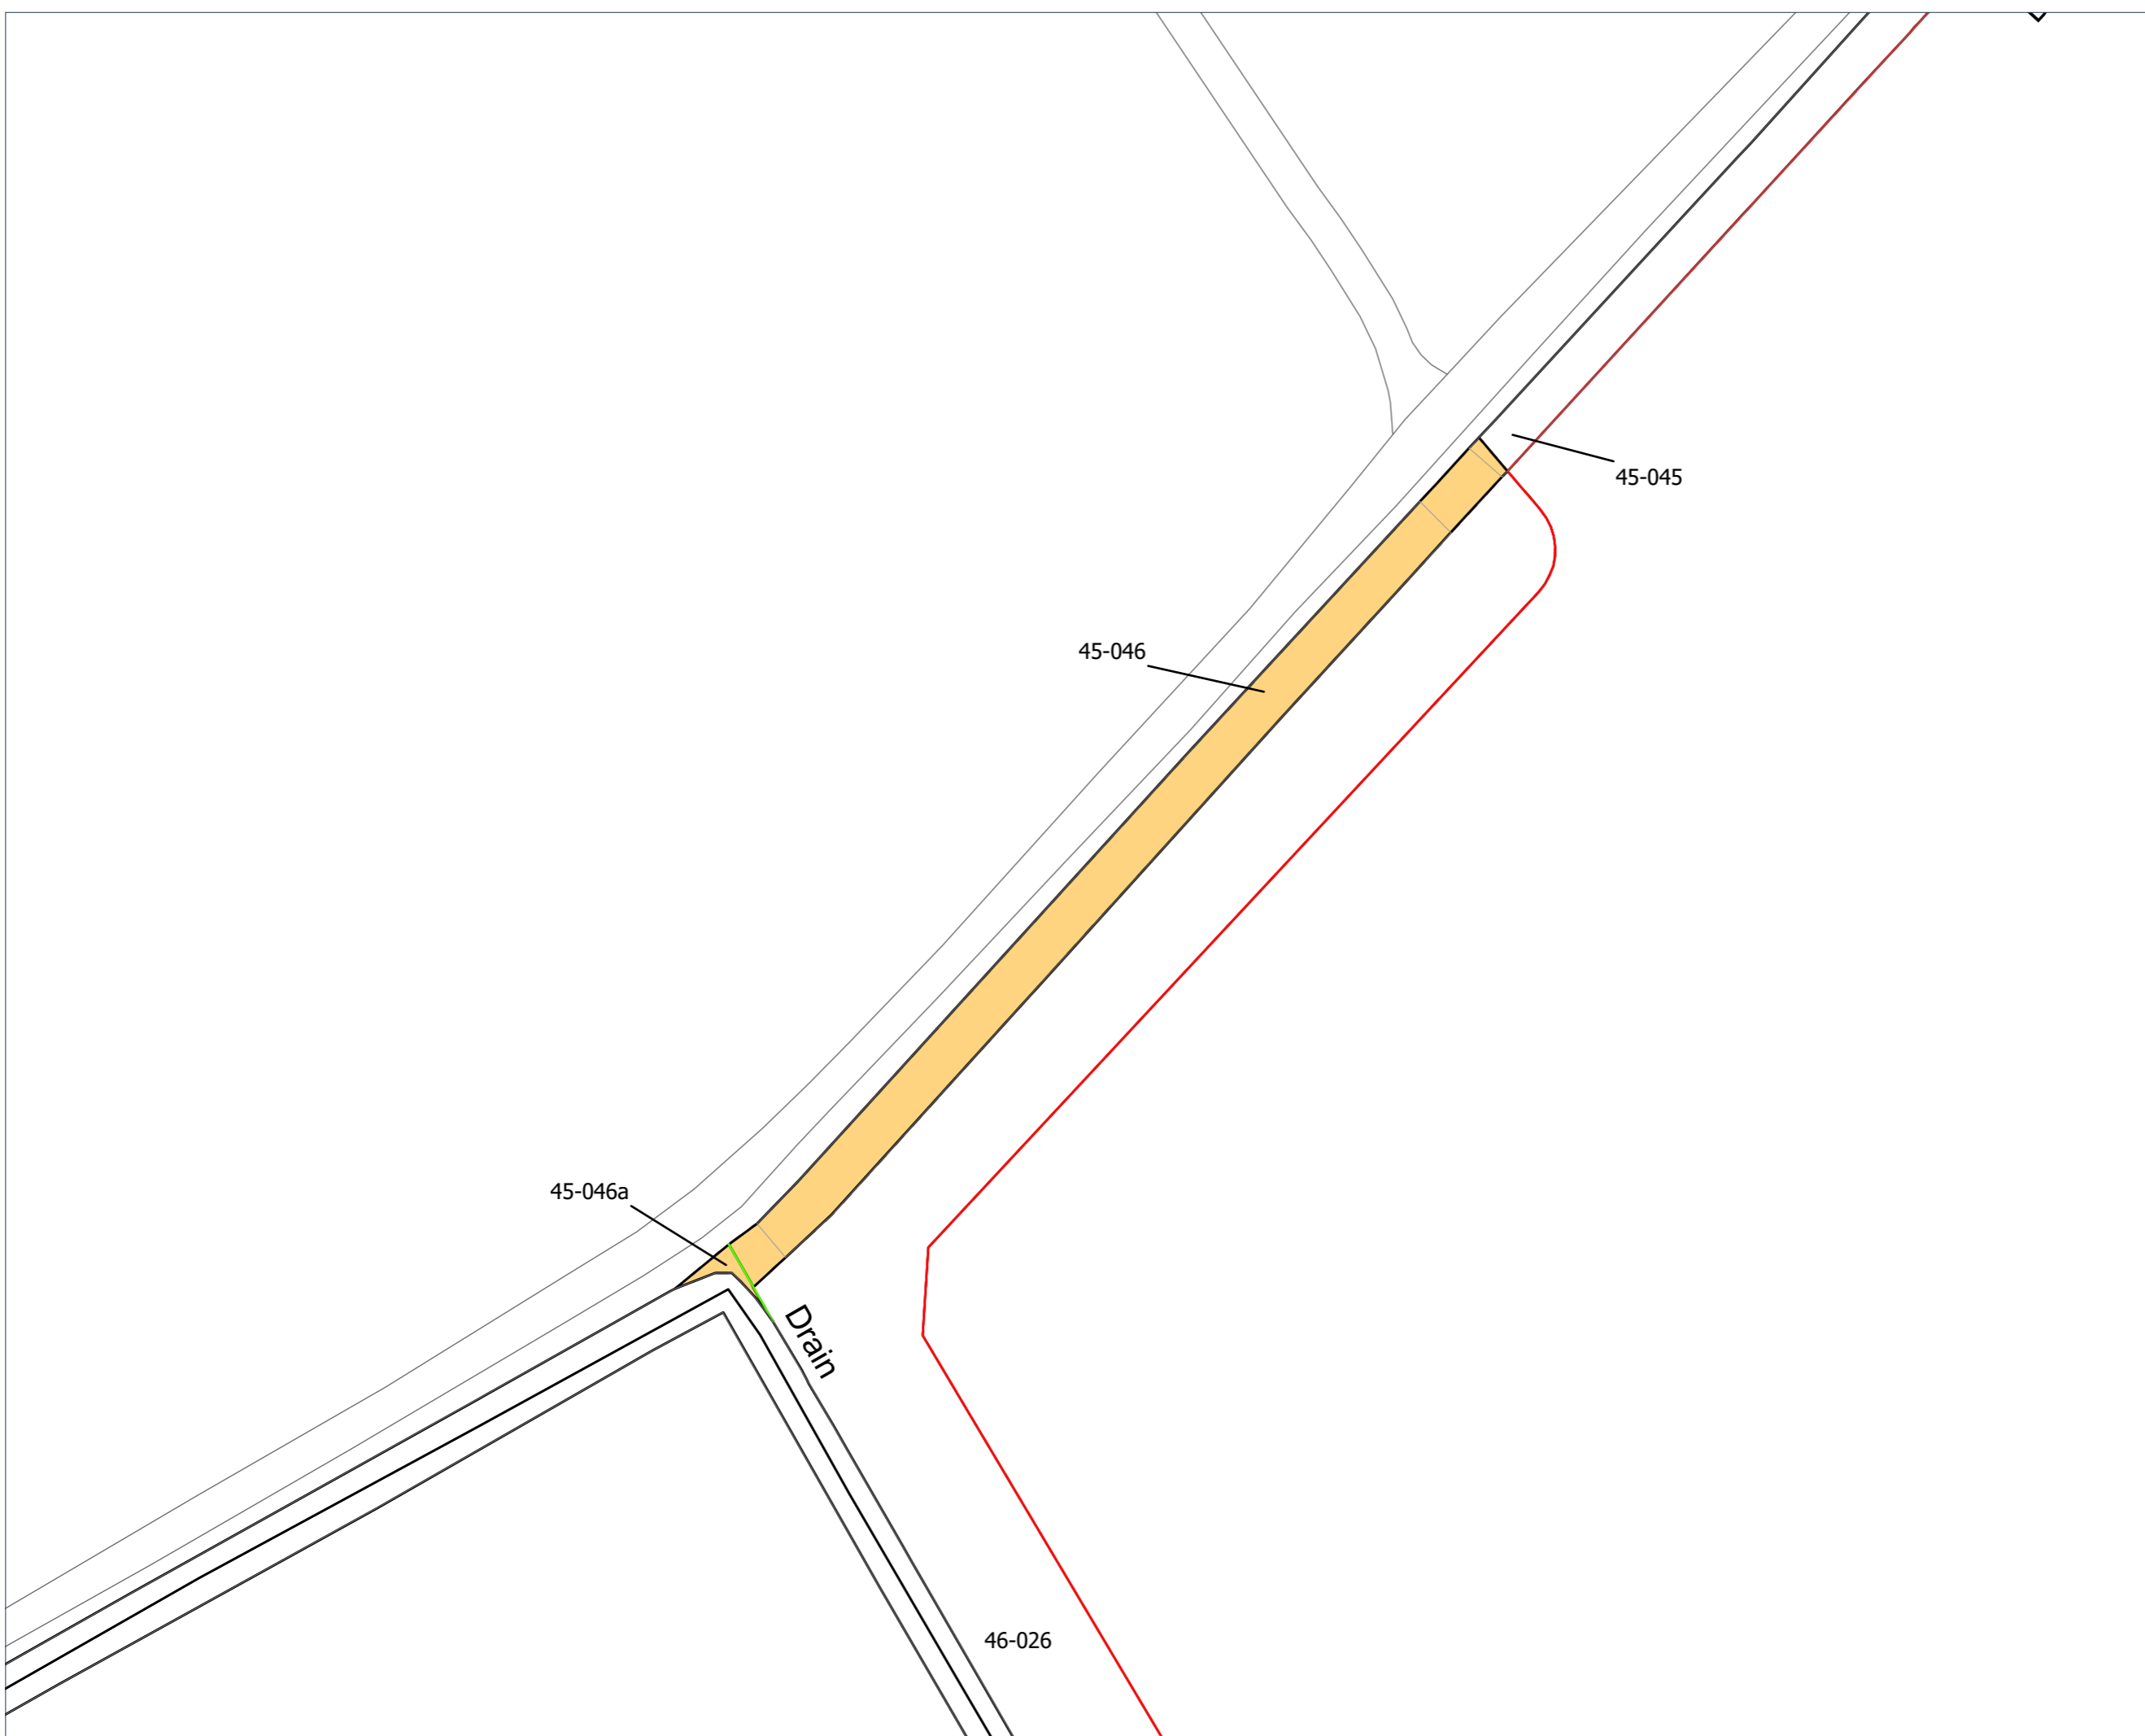

Site Plan 0 4 8 12 16 20 24 28 32 36 40 44 48 52 56 60 64 68 72 76 80 84 88 92 96 100 Metres

Scale: 1:500

Drawing Location: C:\Users\William.Scott\Documents\Outer Dowsing\General\22000087 - Geomatics\01 DM Plans\2024\0722_22000087_PLN_INFO_13230.aprx