




HELIOS RENEWABLE
ENERGY
PROJECT

PINS Document Number:
EN010140/APP/2.2

Pursuant to:
APFP Regulation 5(2)(i)

Land and Crown Land Plan

June 2024

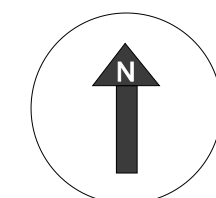

© Crown copyright. All rights reserved.
2022 Licence number 10002432

Legend:

- Land required for or affected by the authorised development (the 'Cut Line')
- Rights to be acquired
- Cut Line

Notes:

Created by:

TerraQuest Solutions Limited
Quaygate Tower
252-260 Broad Street
Birmingham
B1 2DF
w: www.terraquest.co.uk
e: info@terraquest.co.uk



Created for:

Enso Green Holdings D Limited
Riponshire Place
28 Riponshire Street
London
EC2Y 8HD

Title:

Helios Renewable Energy Project
Order 2024
Land Plan (Key Plan)
Document 3.1
Regulation 5(2)(i))

Scale:

1:7,500 @ A0

Date:

06/06/2024

Drawing No:

DDND451-0026-249 Land Plan

Revision:

v4.0

Approved By:

DDC

Checked By:

BMC

Drawn By:



CLJ

Sheet 1 of 4
Document 3.1A



Sheet 2 of 4
Document 3.1B

Sheet 3 of 4
Document 3.1C


Sheet 4 of 4
Document 3.1D

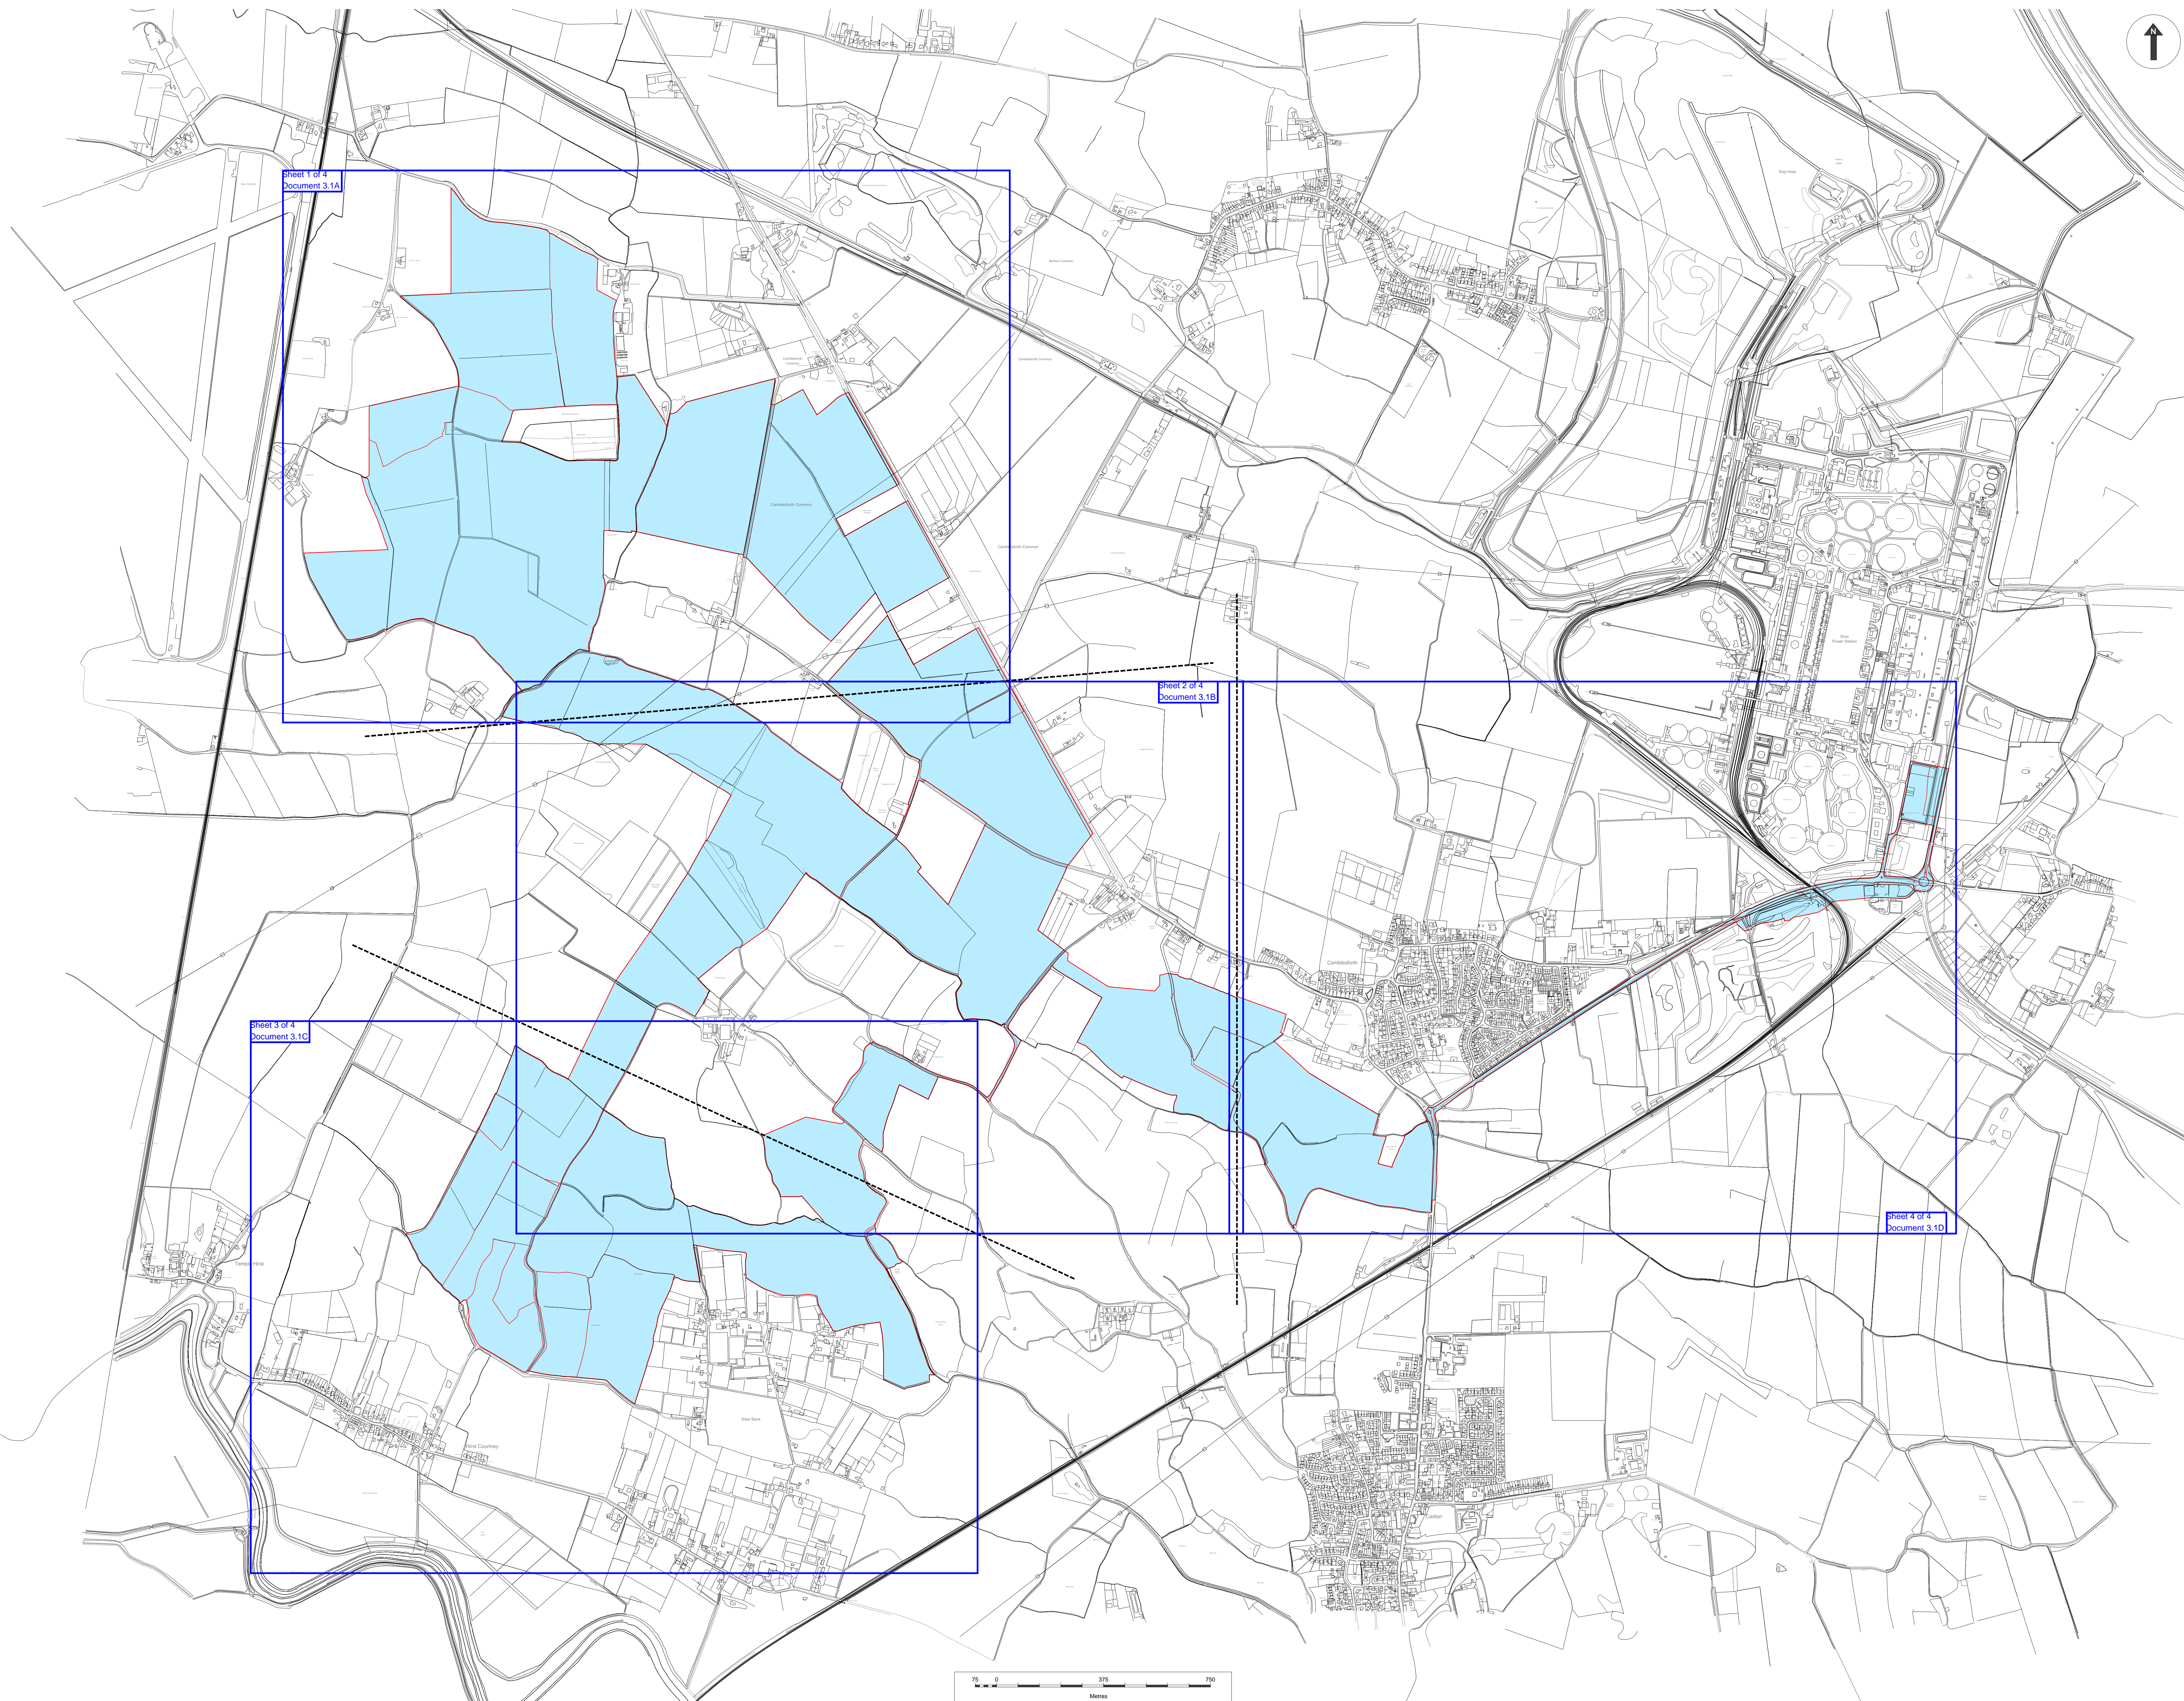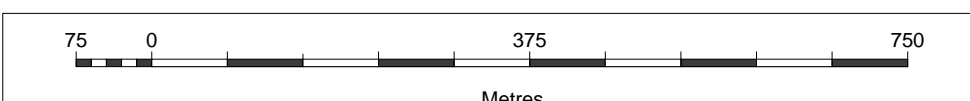

- Legend:
- Land required for, or affected by, the authorised development (the Order limits)
 - Rights to be acquired
 - Cut Line

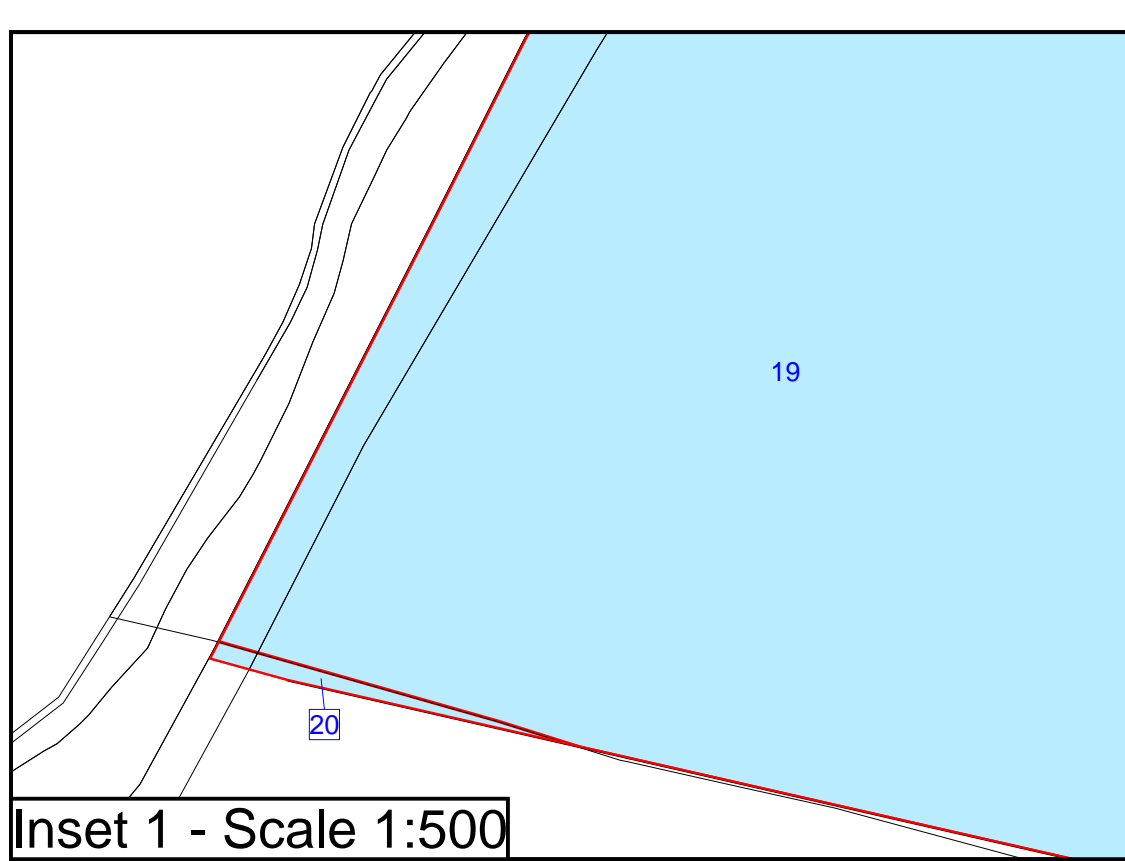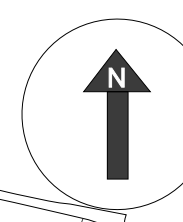

Inset 1 - Scale 1:500

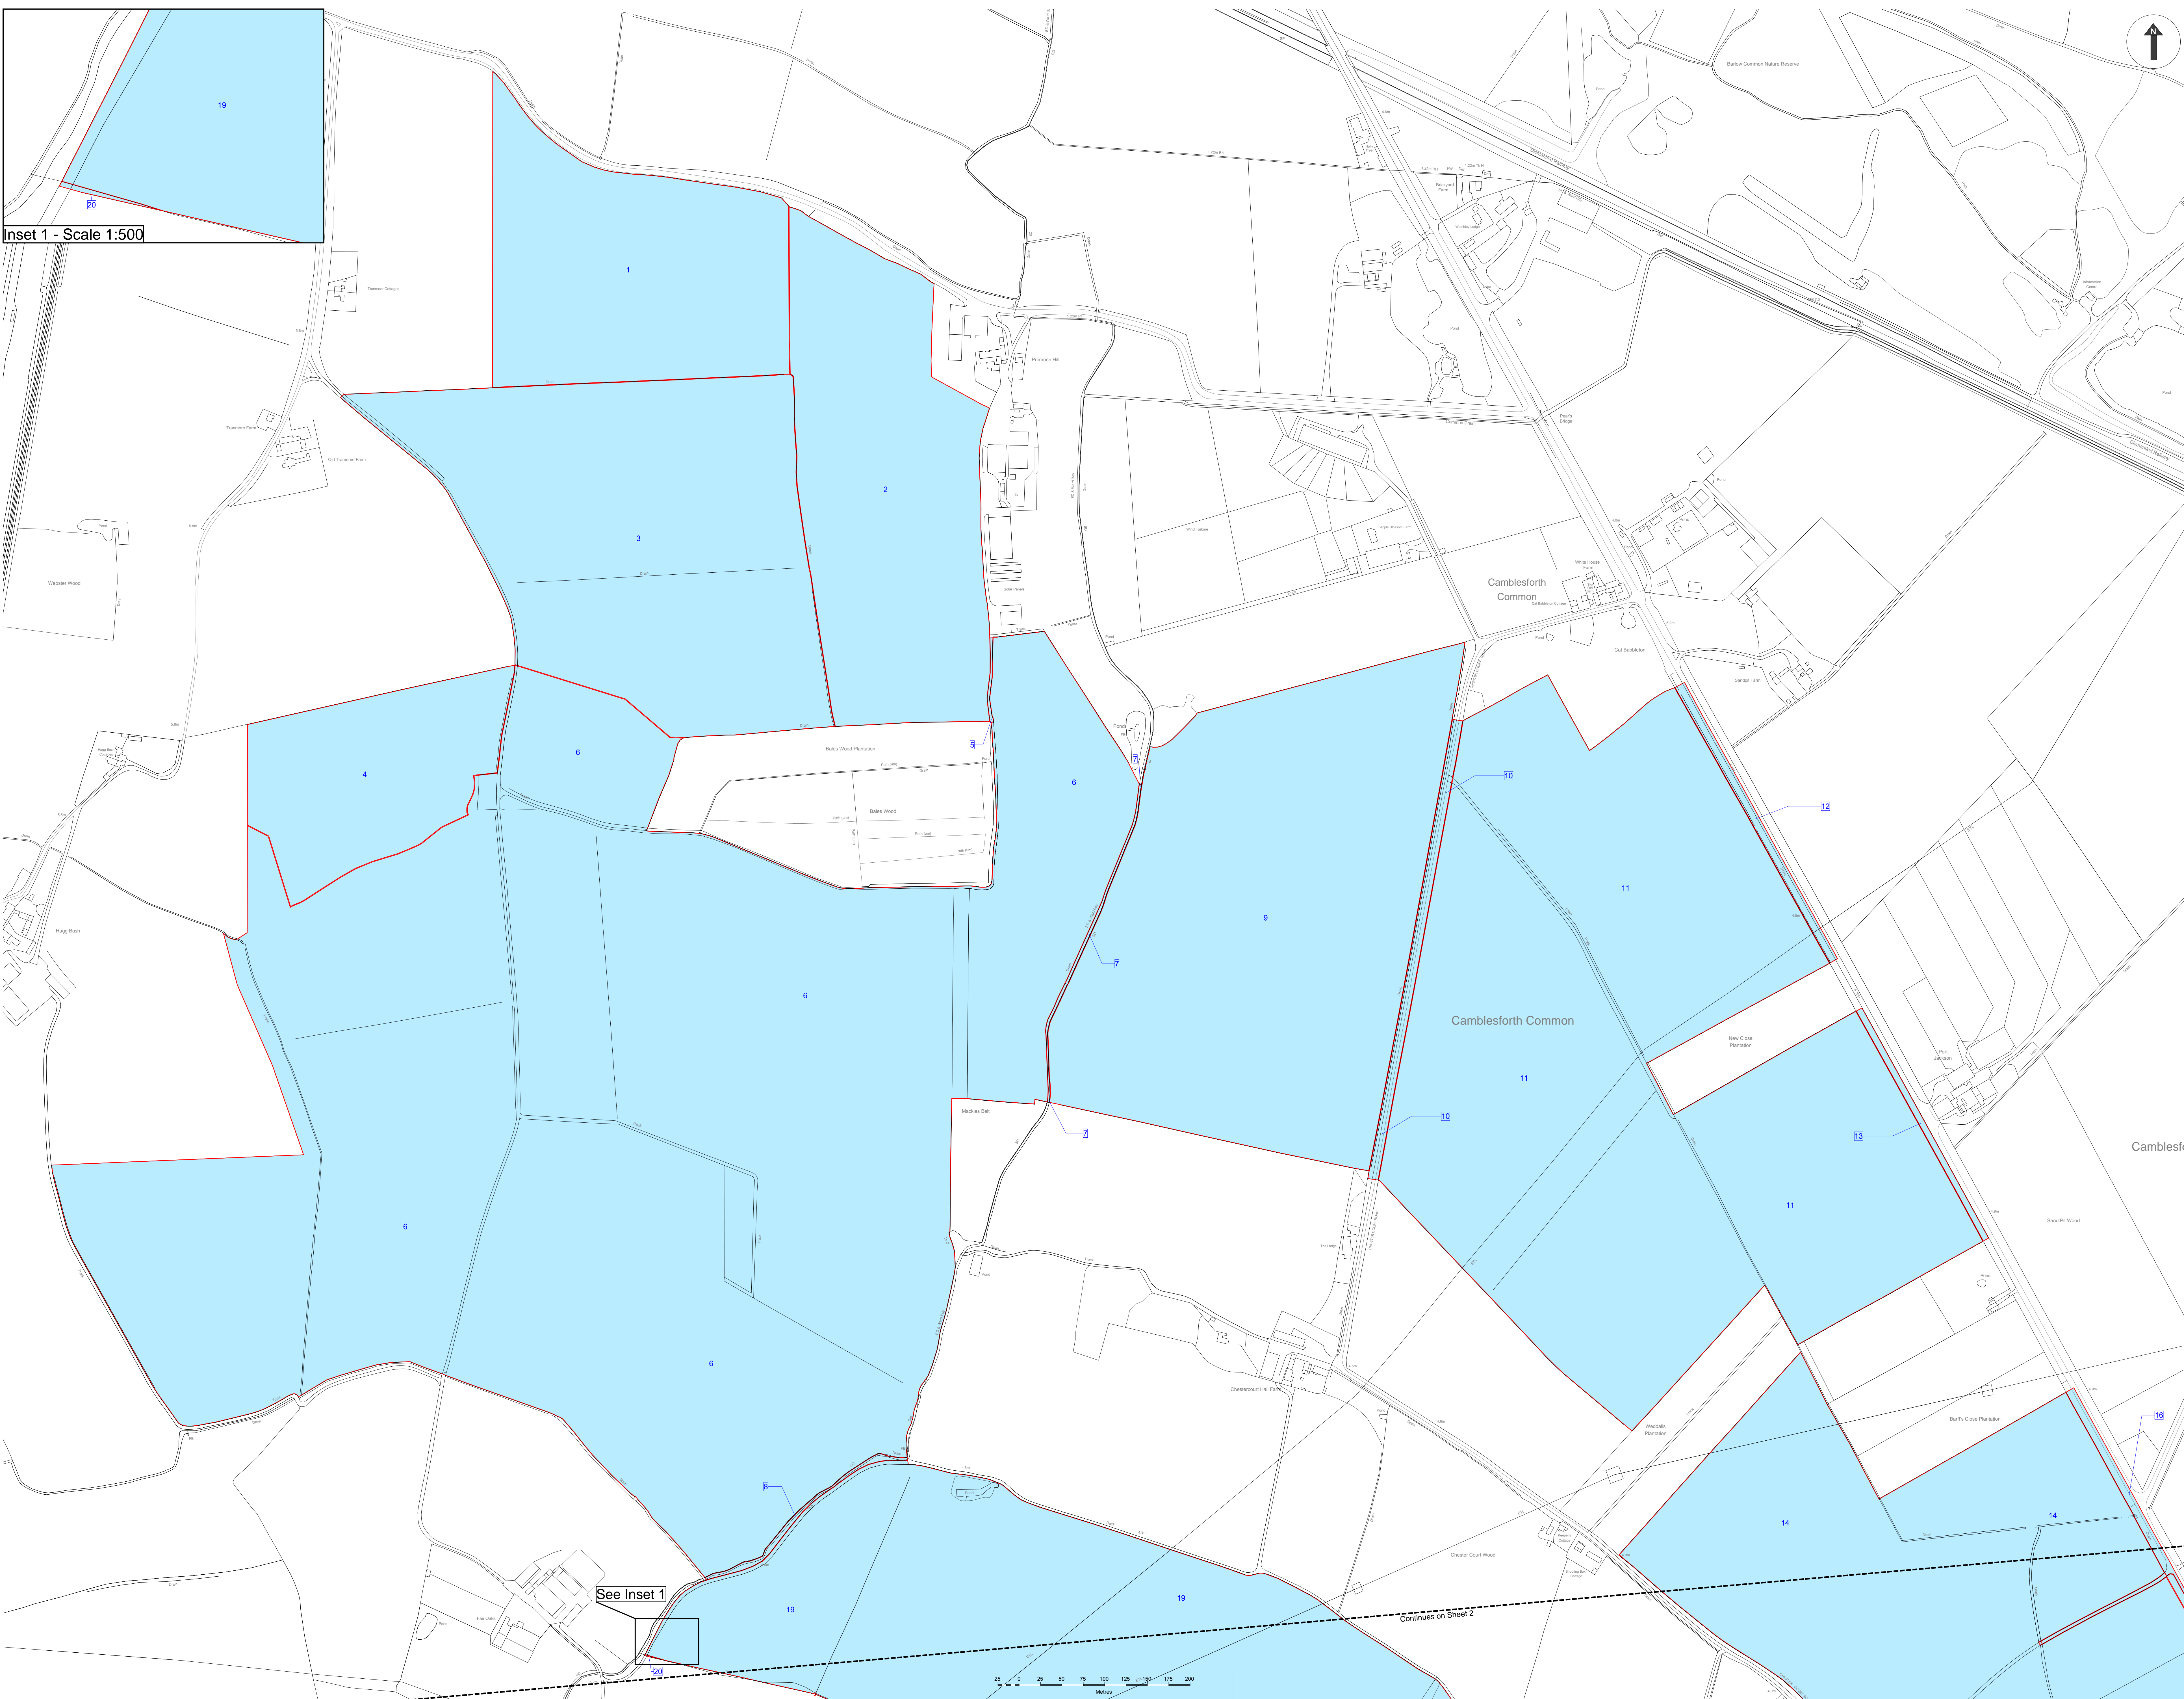

Notes:

Created by:
TerraQuest Solutions Limited
Quayside Tower
252-260 Broad Street
Birmingham
B1 2JF
www.terraquest.co.uk
e: info@terraquest.co.uk



Created for:
Enso Green Holdings D Limited
Ropemaker Place
28 Ropemaker Street
London
EC2Y 9HD




Title:
Helios Renewable Energy Project
Order 2024
Land Plan (Sheet 1 of 4)
Document 2.1A
Regulation 5(2)(i)

Scale: 1:2,500@A0 Date: 11/06/2024

Drawing No: DEN5401-0026-249-Land Plan Revision: v4.0

Approved By: DCO Checked By: BMC Drawn By: CLU

- Legend:
- Land required for, or affected by, the authorised development (the Order limits)
 - Rights to be acquired
 - Cut Line

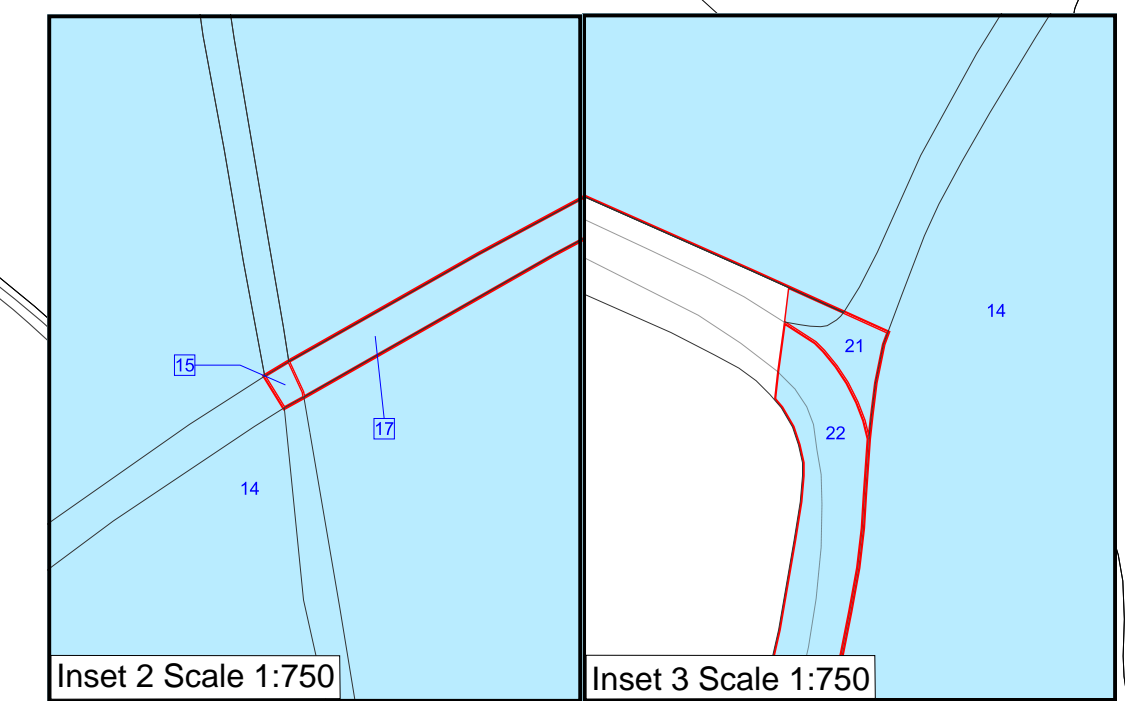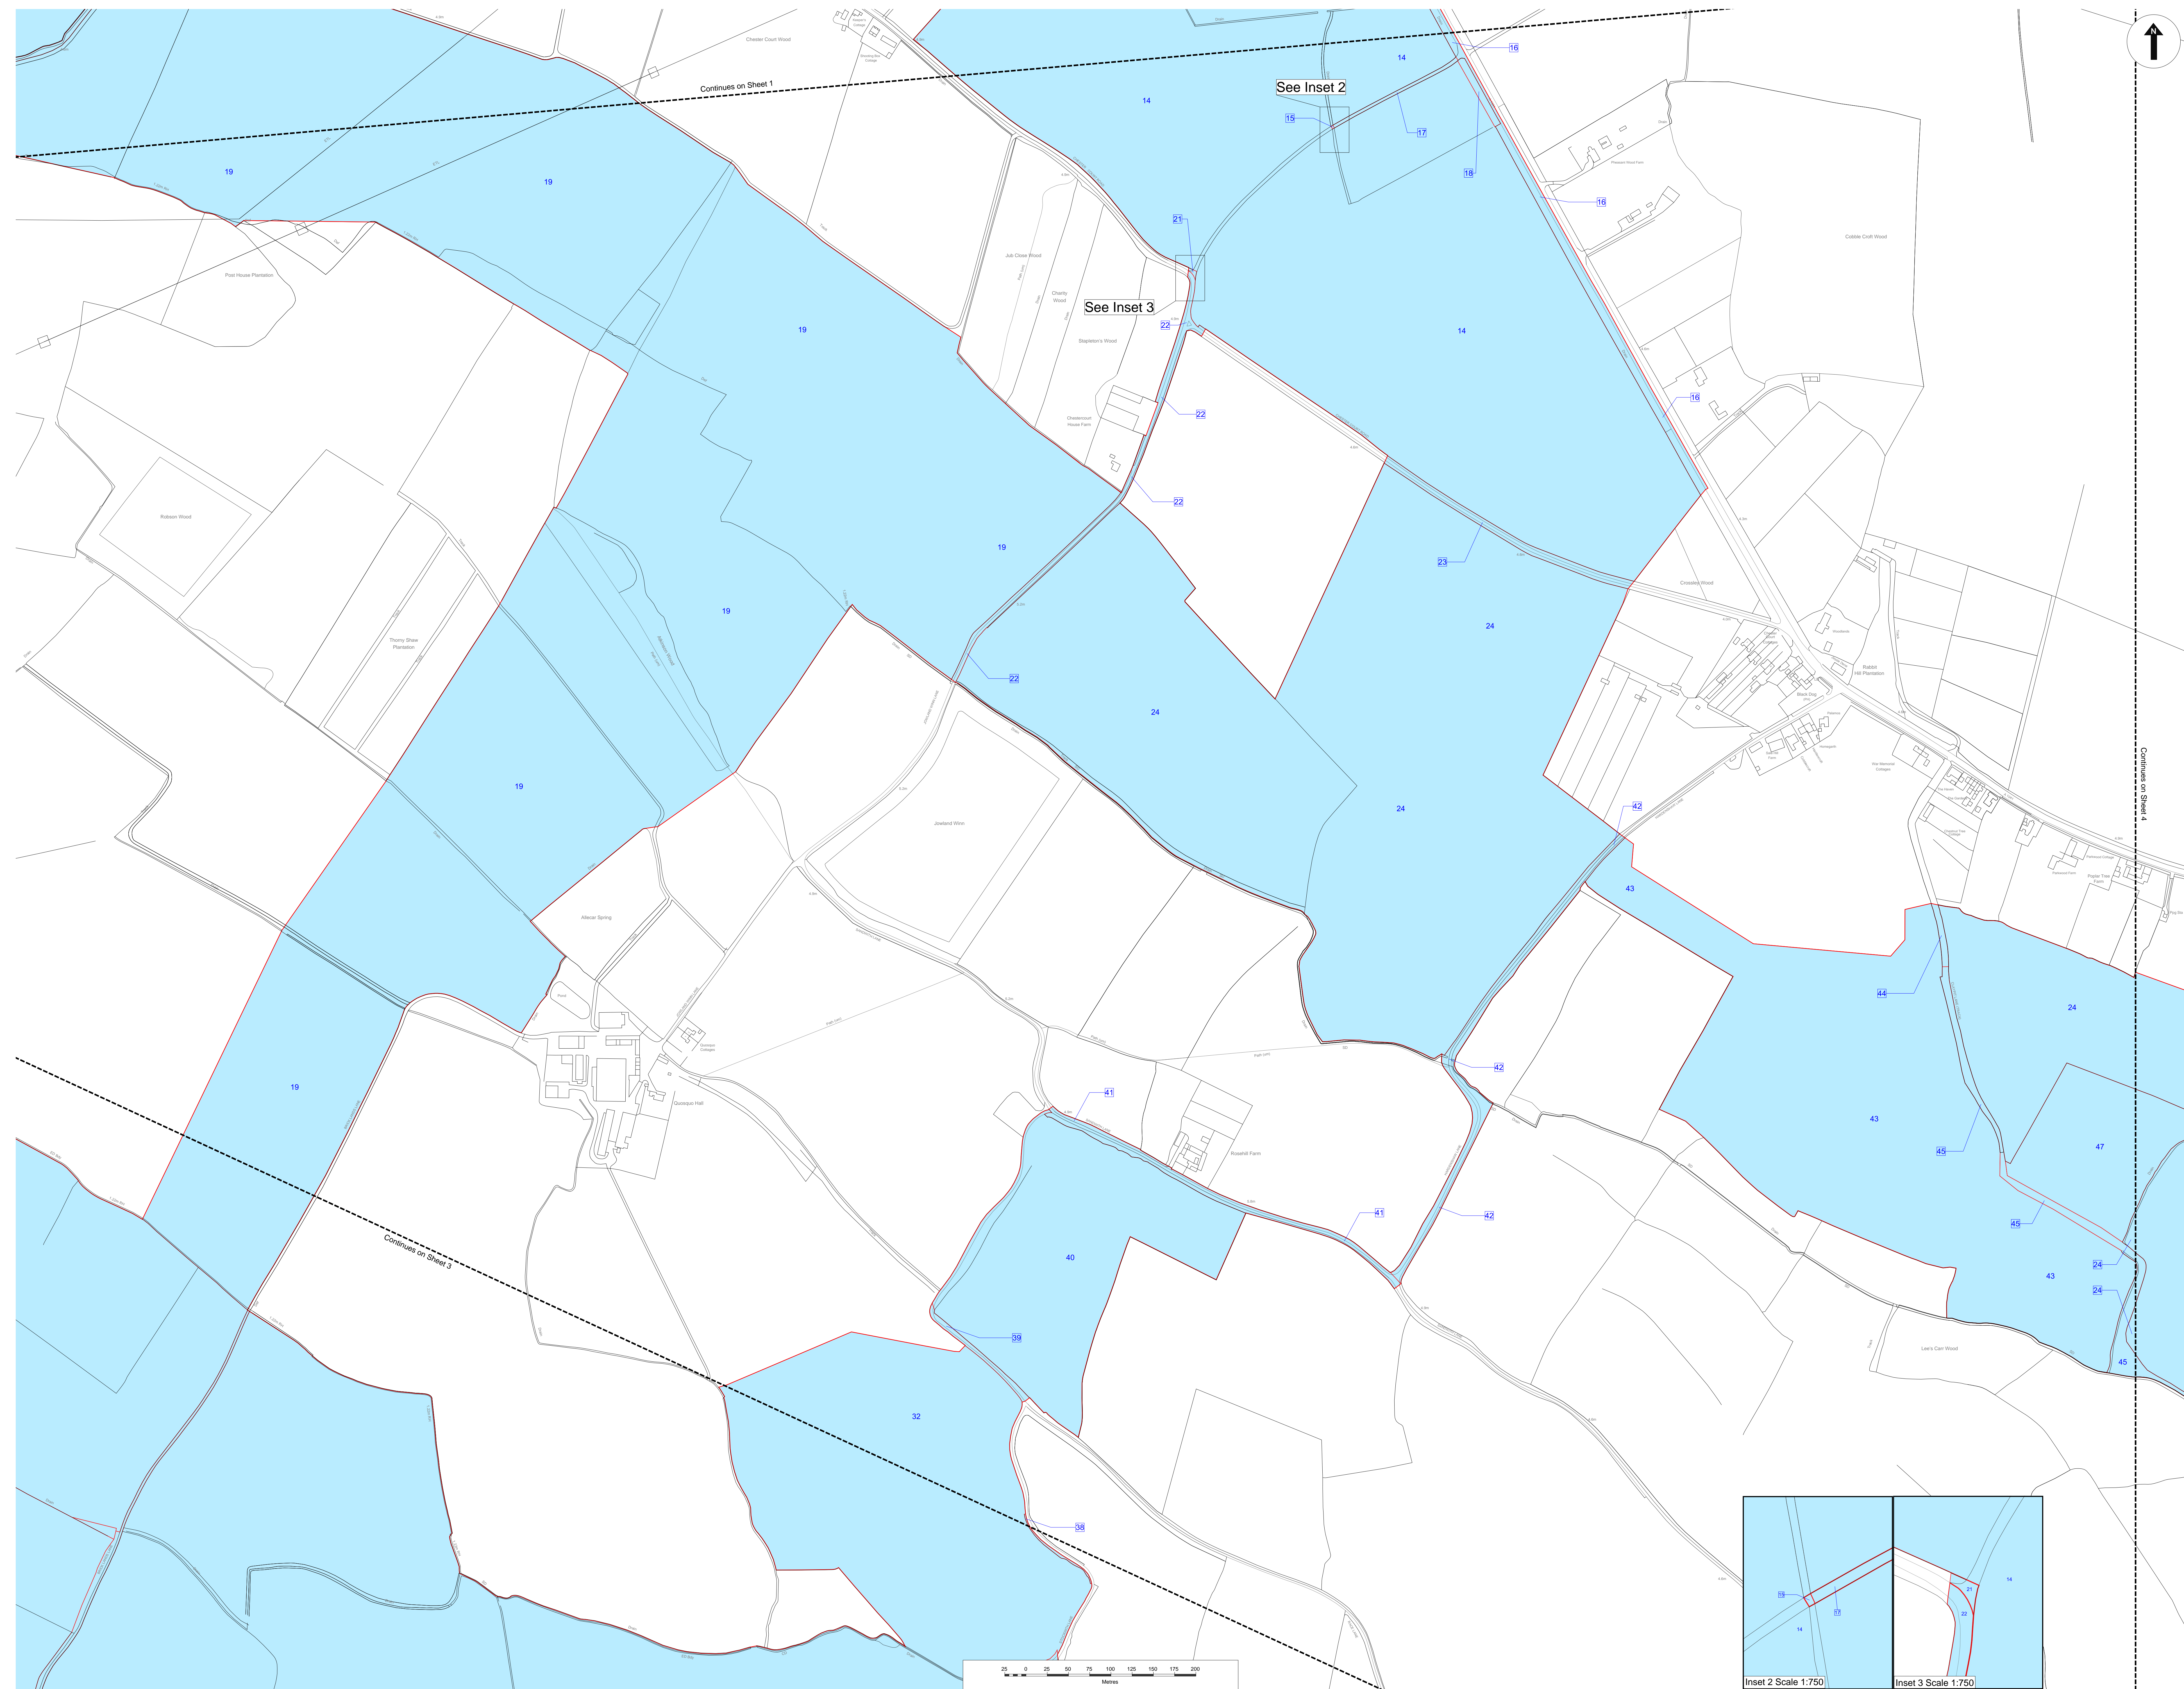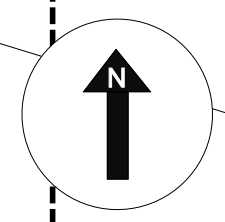

Notes:

Created by:
TerraQuest Solutions Limited
Quayside Tower
252-260 Broad Street
Birmingham
B1 2JF
www.terraquest.co.uk
e: info@terraquest.co.uk





Created for:
Enso Green Holdings D Limited
Ropemaker Place
28 Ropemaker Street
London
EC2V 9HD

Title:
Helios Renewable Energy Project
Order 2024
Land Plan (Sheet 2 of 4)
Document 3.1B
Regulation 5(2)(i)

Scale: 1:2,500@A0	Date: 11/06/2024	
Drawing No: DENS401-0026-249-Land Plan	Revision: v4.0	
Approved By: DCO	Checked By: BMC	Drawn By: CLU

Legend:

- Land required for, or affected by, the authorised development (the Order limits)
- Rights to be acquired
- Cut Line

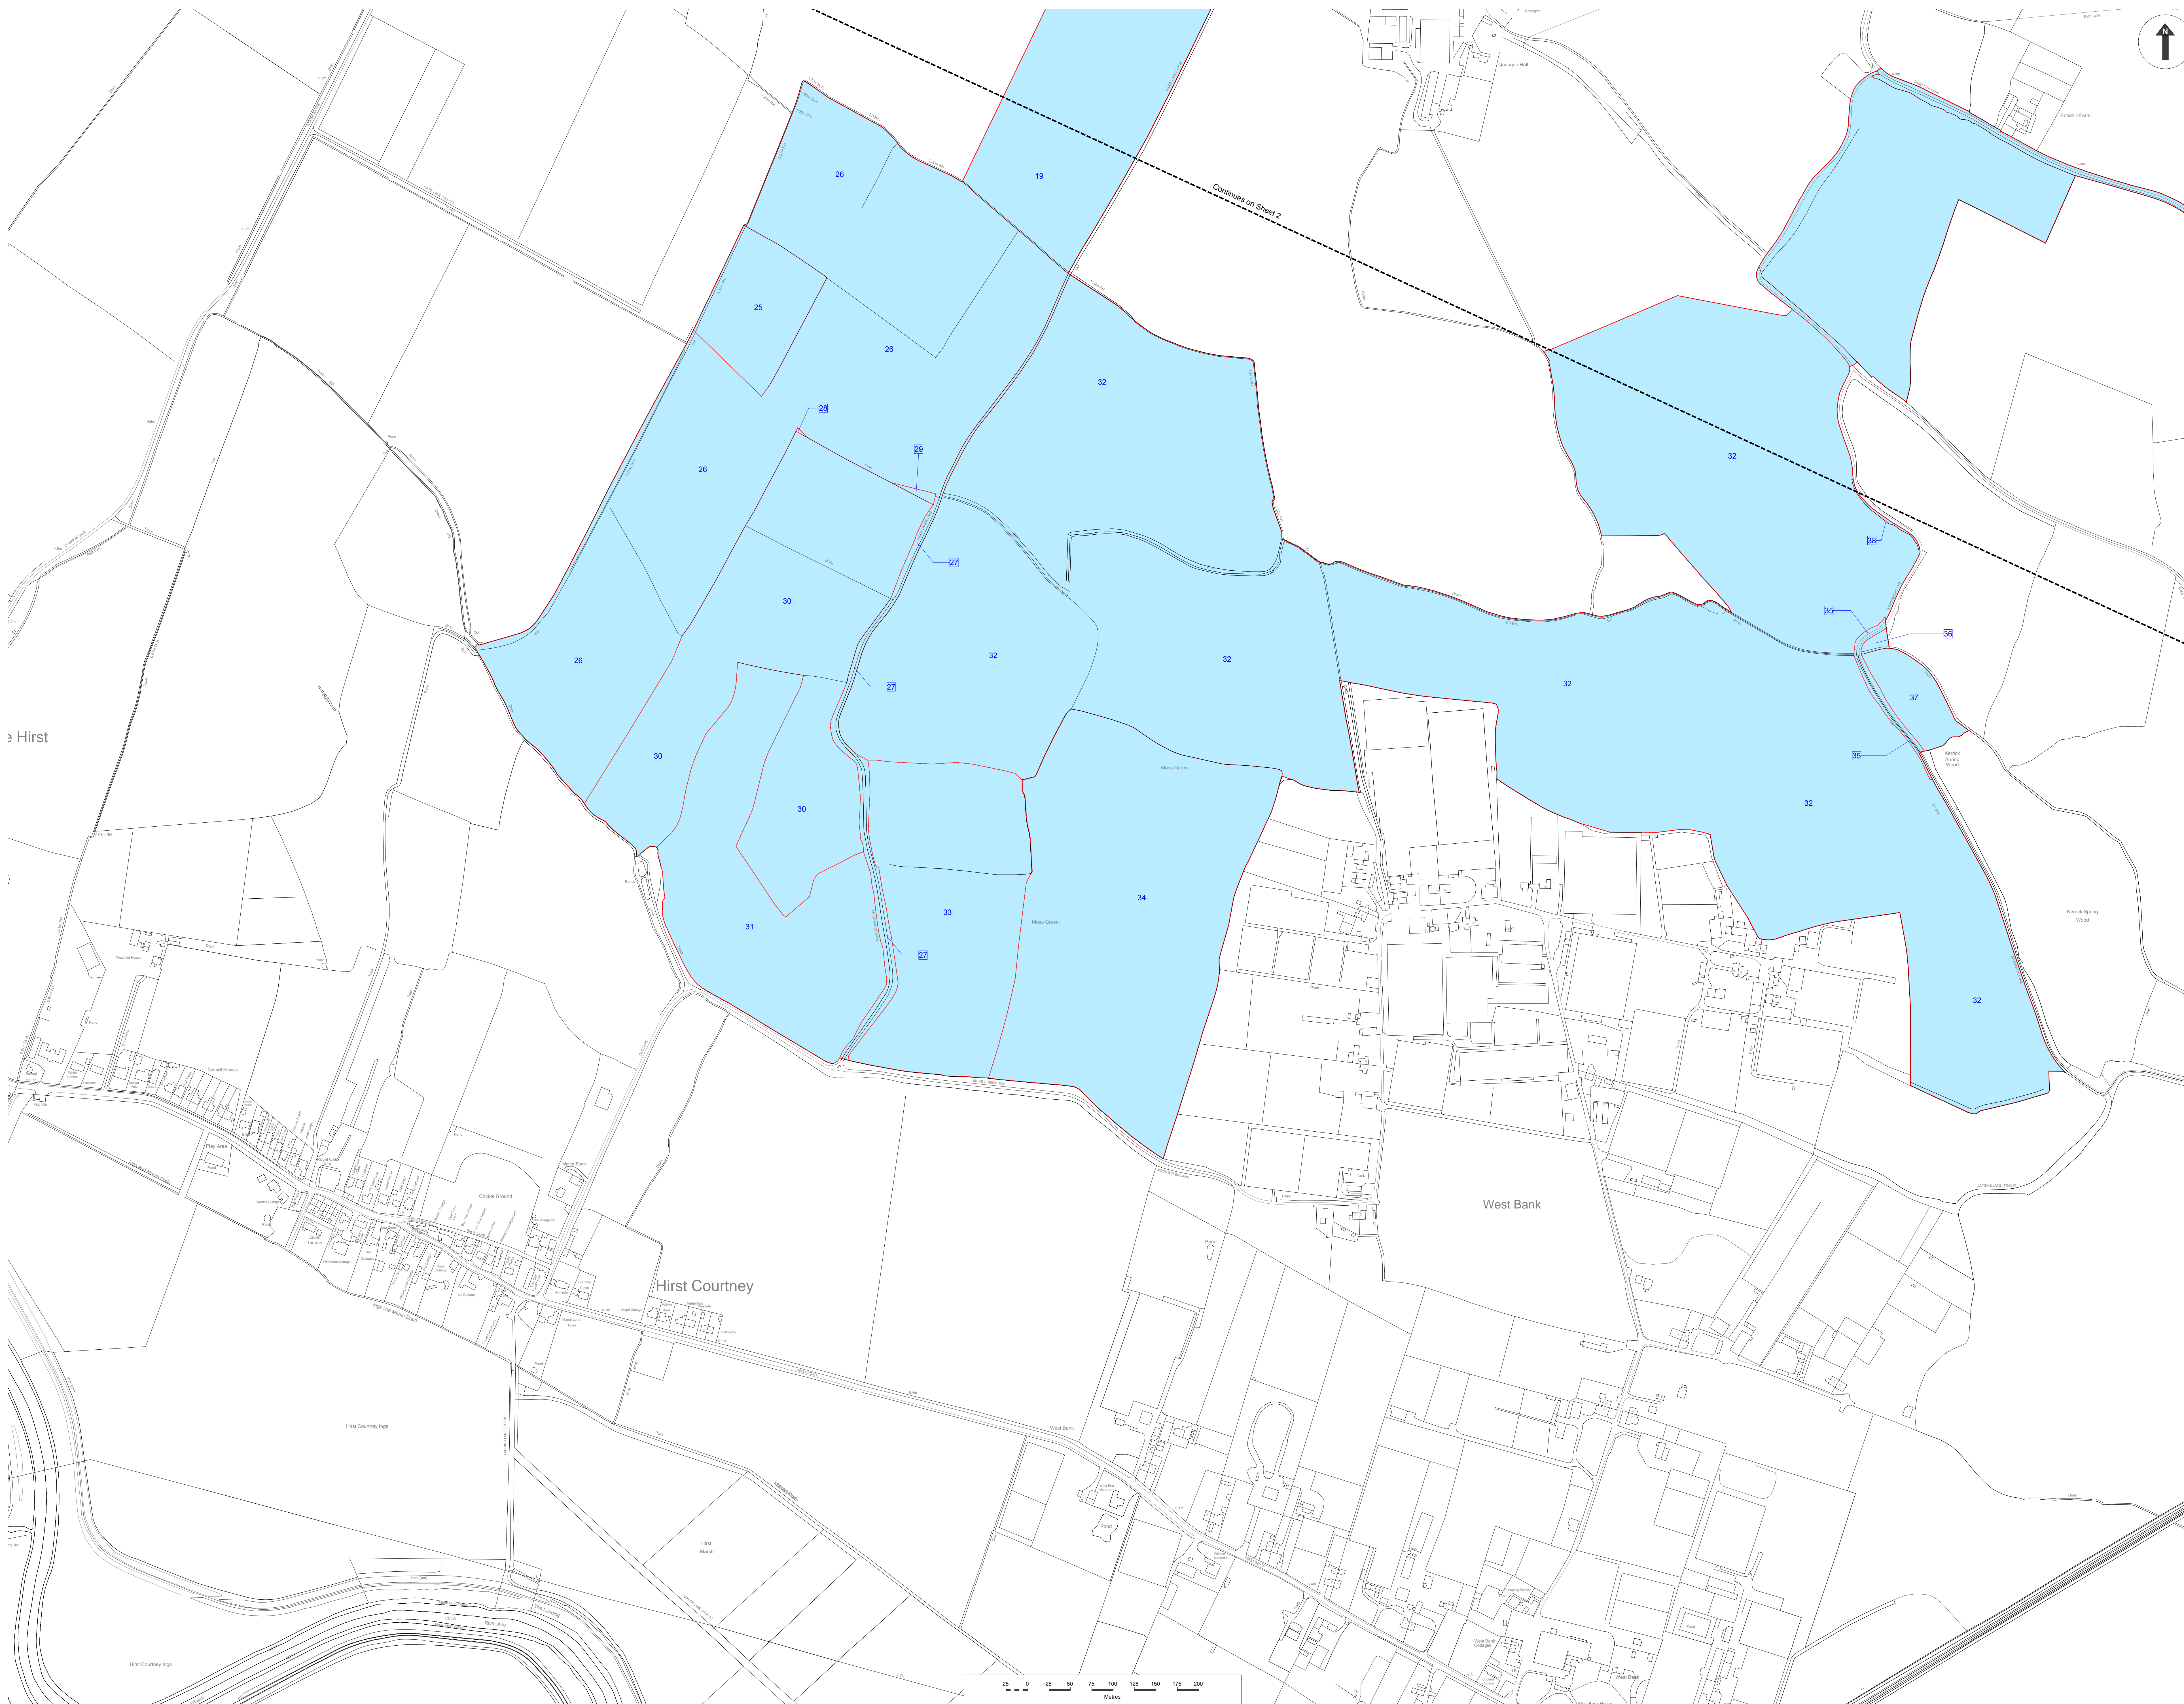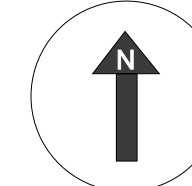

Notes:

Created by:
TerraQuest Solutions Limited
Quayside Tower
255-260 Broad Street
Birmingham
B1 2JF
w: www.terraquest.co.uk
e: info@terraquest.co.uk





Created for:
Enso Green Holdings D Limited
Ropemaker Place
28 Ropemaker Street
London
EC2V 9HD

Title:
Helios Renewable Energy Project
Order 2024
Land Plan (Sheet 3 of 4)
Document 3.1C
Regulation 5(2)(i)

Scale: 1:2,500@A0 Date: 11/06/2024

Drawing No: DEN5401-0026-249-Land Plan Revision: v4.0

Approved By: DCO Checked By: BMC Drawn By: CLU

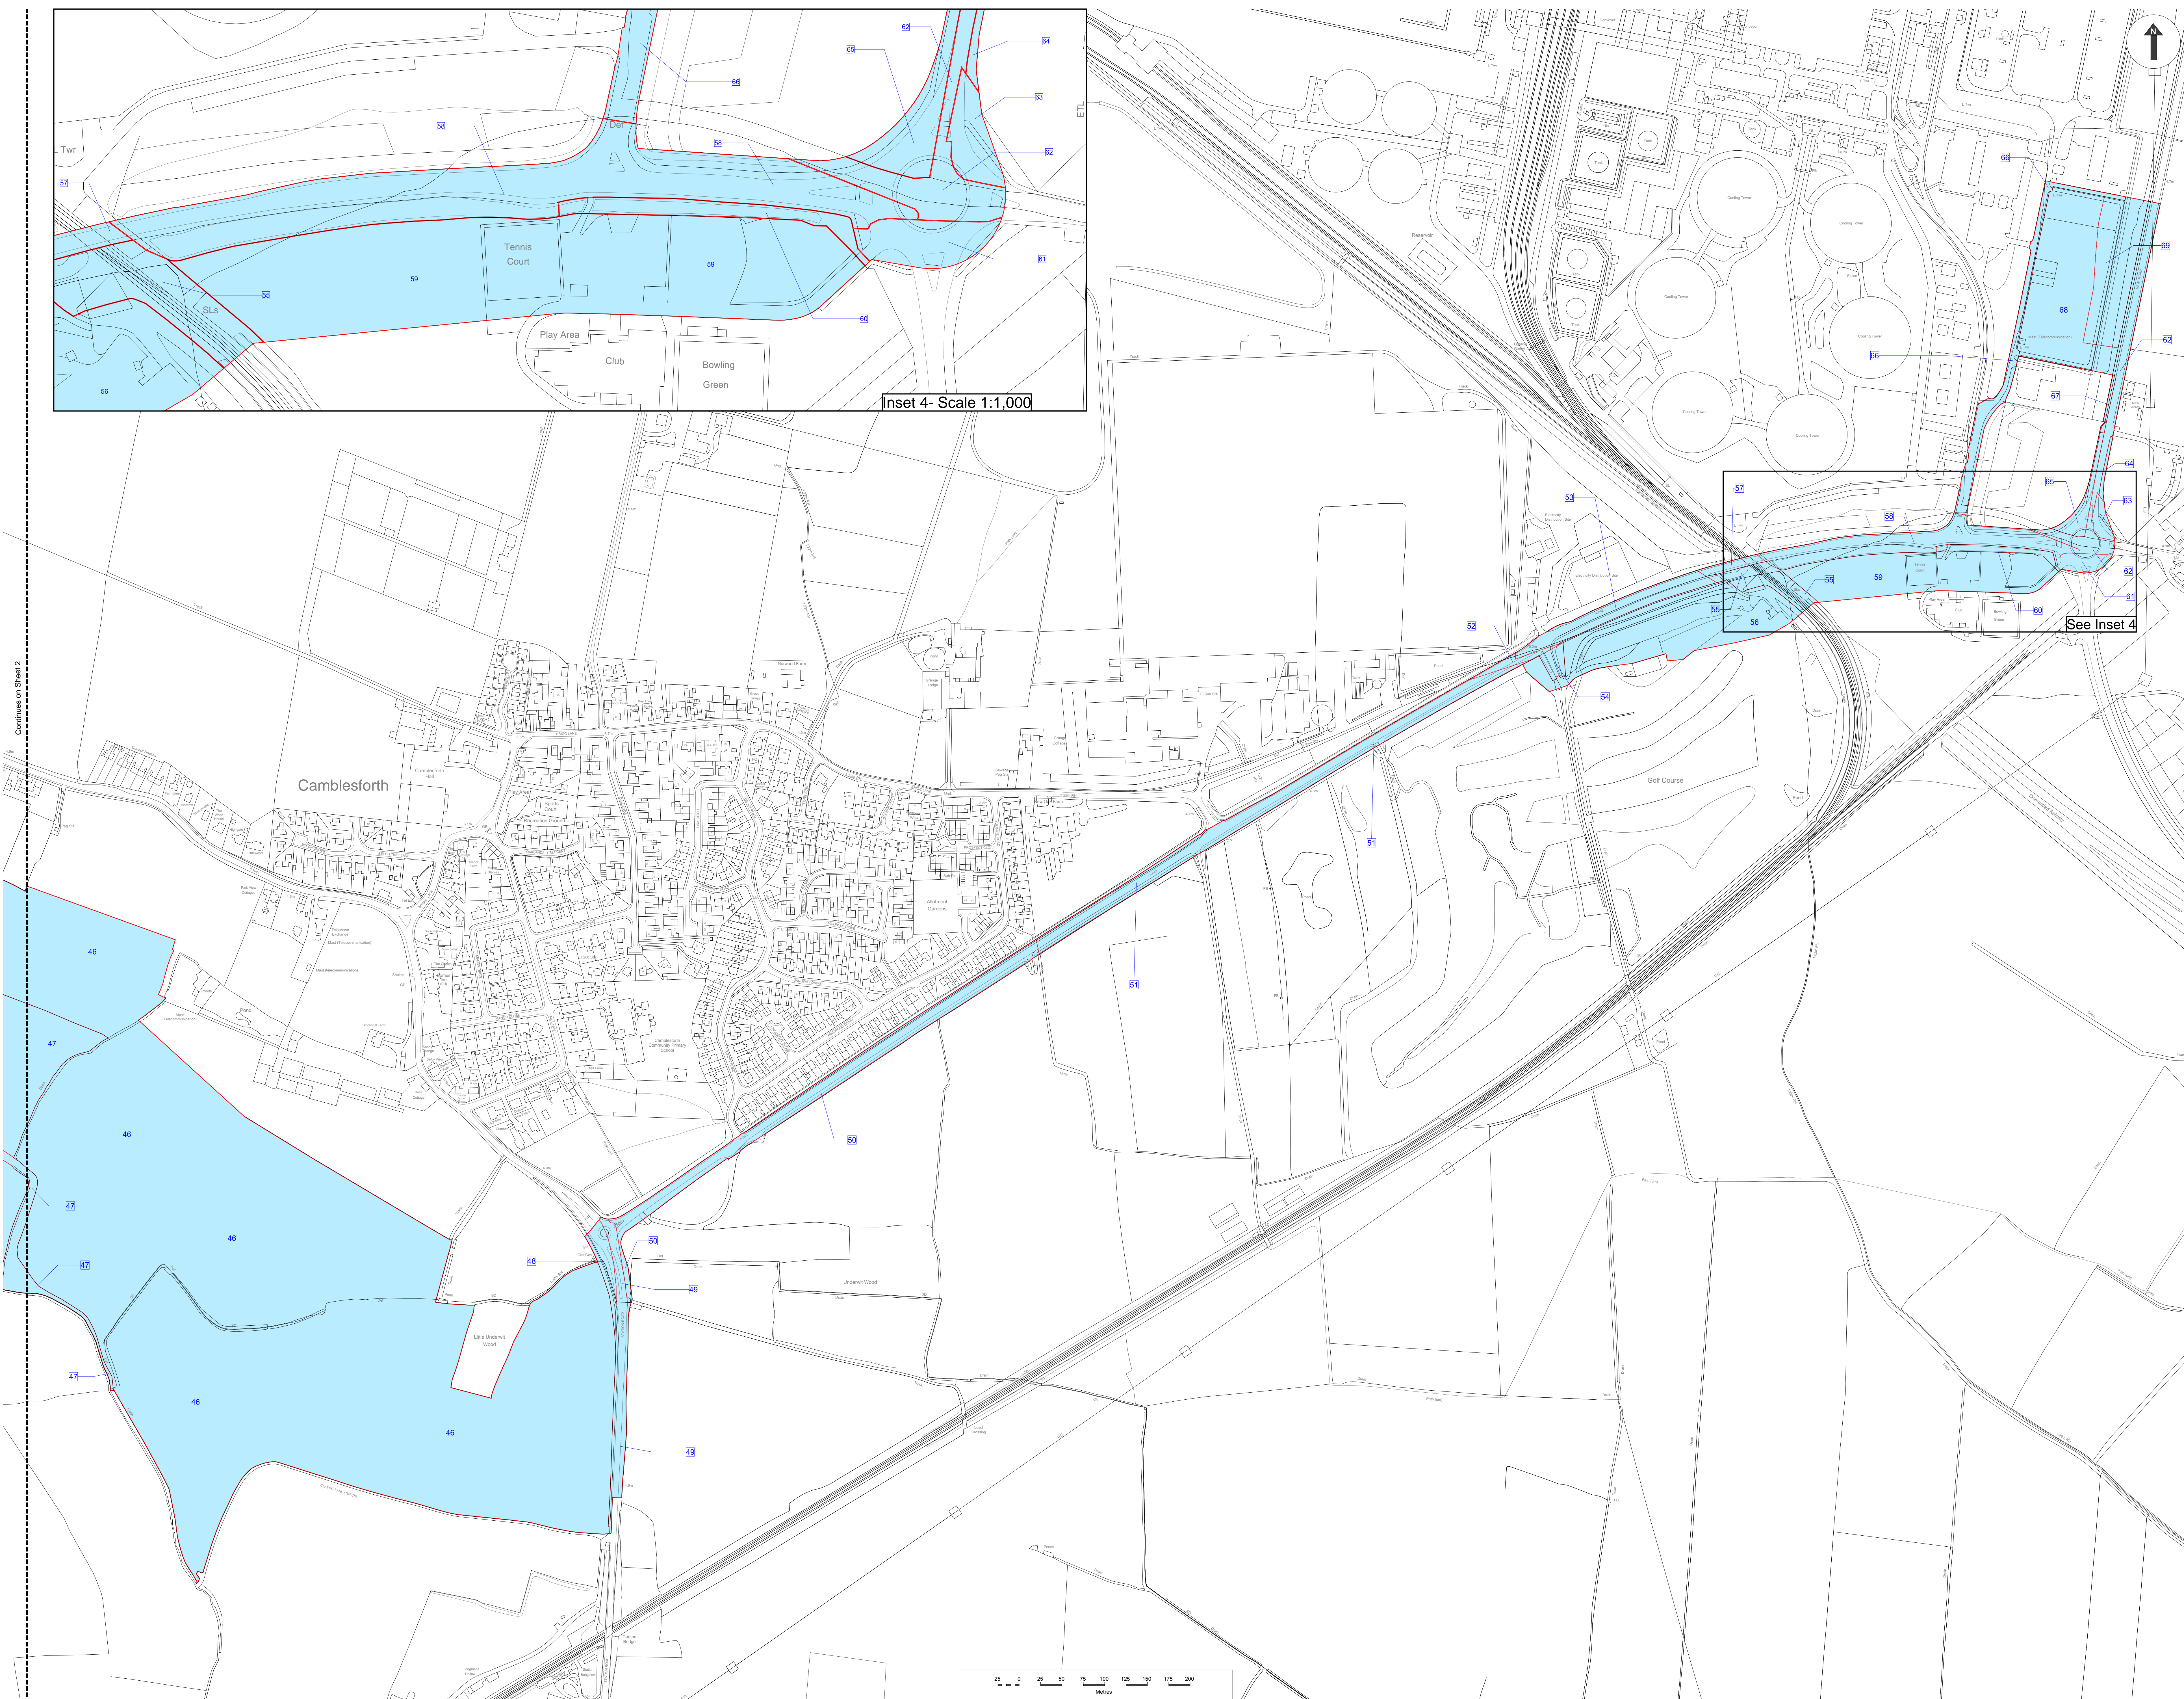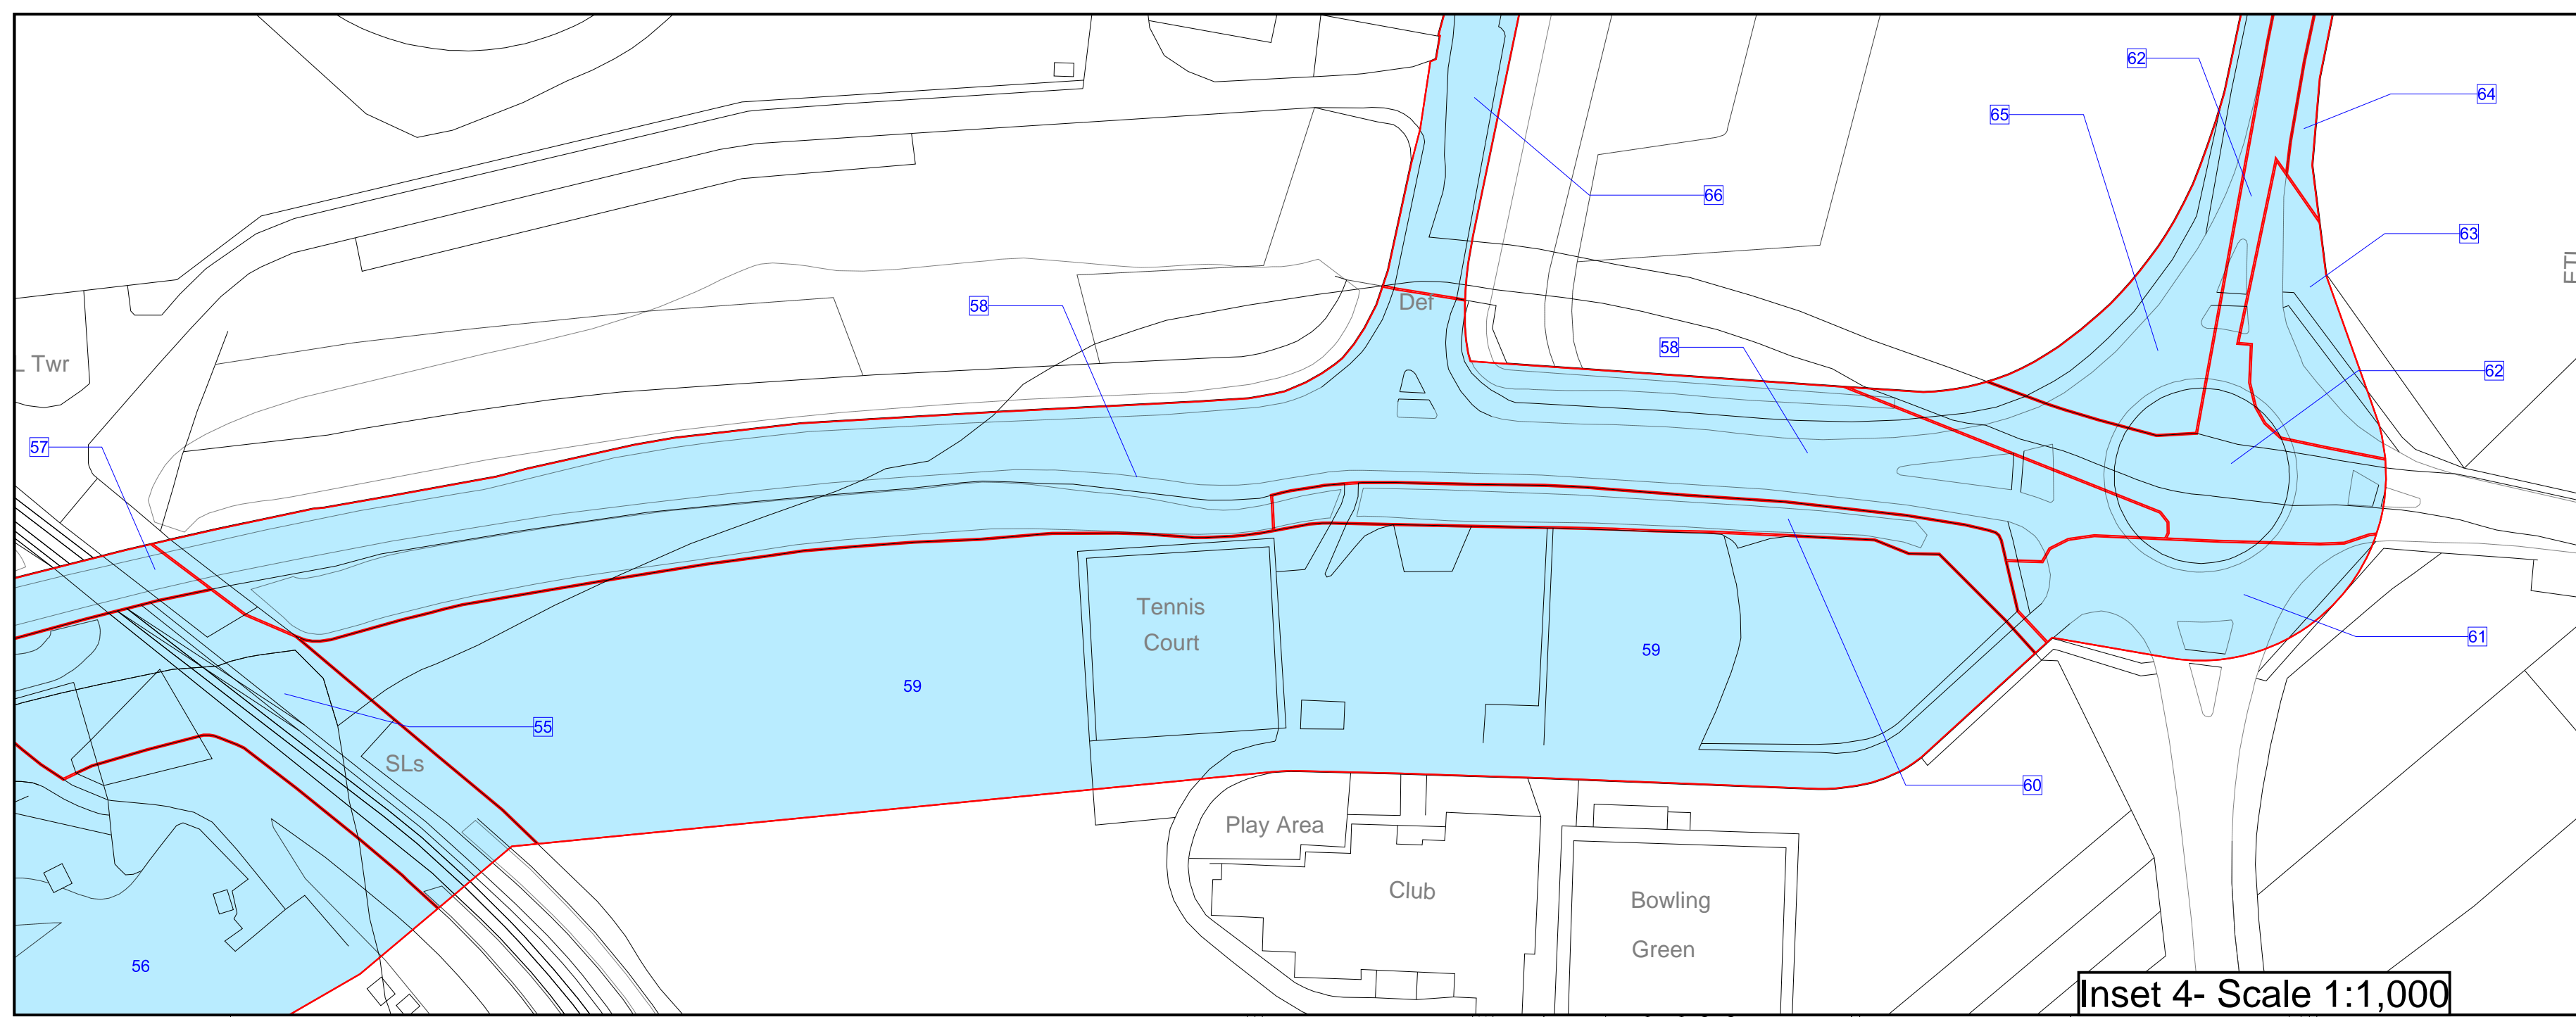

© Crown copyright. All rights reserved.
2022 Licence number 10002432

Legend:

- Land required for, or affected by, the authorised development (the Order limits)
- Rights to be acquired
- - - - - Cut Line

Notes:


Created by:
TerraQuest Solutions Limited
Quayside Tower
255-260 Broad Street
Birmingham
B1 2JF
w: www.terraquest.co.uk
e: info@terraquest.co.uk



Created for:
Enso Green Holdings D Limited
Ropemaker Place
28 Ropemaker Street
London
EC2Y 9HD

Title:
Helios Renewable Energy Project
Order 2024
Land Plan (Sheet 4 of 4)
Document 3.1D
Regulation 5(2)(i)

Scale: 1:2,500@A0	Date: 11/06/2024
Drawing No: DENS401-0026-249-Land Plan	Revision: v4.0
Approved By: DCO	Checked By: BMC
Drawn By: CLU	

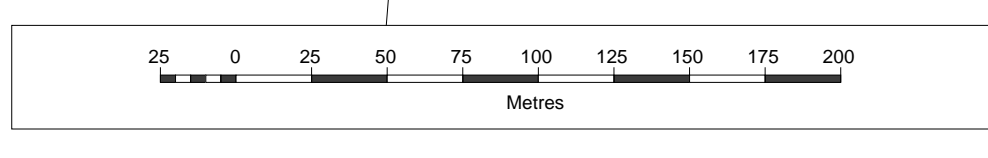

Continues on Sheet 2