

Southampton to London Pipeline Project

Volume 2

Land Plans (1 of 4)

Application Document: 2.1


Planning Inspectorate Reference Number: EN070005

APFP Regulation No. 5(2)(i)

Revision No. 2.0

June 2019



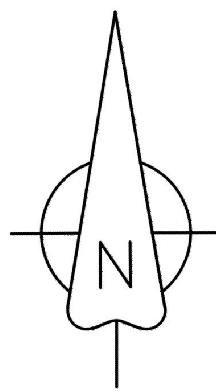

NOTES
1. THIS DRAWING IS IN METRES UNLESS STATED OTHERWISE.
2. THIS DRAWING IS TO BE READ IN CONJUNCTION WITH DRAWING
LAND PLAN - KEY PLAN SHEET 2 OF 2 - BOORLEY GREEN TO ALTON

LAND PLANS

- LAND PLAN - SHEET 1
- LAND PLAN - SHEET 2
- LAND PLAN - SHEET 3
- LAND PLAN - SHEET 4
- LAND PLAN - SHEET 5
- LAND PLAN - SHEET 6
- LAND PLAN - SHEET 7
- LAND PLAN - SHEET 8
- LAND PLAN - SHEET 9
- LAND PLAN - SHEET 10
- LAND PLAN - SHEET 11
- LAND PLAN - SHEET 12
- LAND PLAN - SHEET 13
- LAND PLAN - SHEET 14
- LAND PLAN - SHEET 15
- LAND PLAN - SHEET 16
- LAND PLAN - SHEET 17
- LAND PLAN - SHEET 18
- LAND PLAN - SHEET 19
- LAND PLAN - SHEET 20
- LAND PLAN - SHEET 21
- LAND PLAN - SHEET 22
- LAND PLAN - SHEET 23
- LAND PLAN - SHEET 24
- LAND PLAN - SHEET 25
- LAND PLAN - SHEET 26
- LAND PLAN - SHEET 27
- LAND PLAN - SHEET 28
- LAND PLAN - SHEET 29
- LAND PLAN - SHEET 54
- LAND PLAN - SHEET 55
- LAND PLAN - SHEET 59


Legend

- Order Limits
- Land Plan Map Sheet

© Crown copyright and database rights 2019.
Ordnance Survey License Number AL10000237



THIS DRAWING IS PROTECTED BY COPYRIGHT. IT MAY NOT BE REPRODUCED
IN ANY FORM OR BY ANY MEANS FOR ANY PURPOSE WITHOUT WRITTEN
PERMISSION OF FISHER GERMAN LLP CHARTERED SURVEYORS

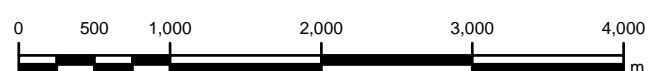

C02	17-06-19	SHEETS 13, 47 & 122 REVISED FOLLOWING SSI ADVICE	MT	RW	IL	AW
C01	10-05-19	ISSUED	MT	RW	IL	AW
Rev	Rev. Date	Purpose of revision	Drawn	Check	Rev'd	Appr'd



The Estates Office, Norman Court
Ashby de la Zouch, Leicestershire, LE65 2JZ
0845 437 0383
slpproject@fishergerman.co.uk

Client

Esso Petroleum Company, Limited
Ermyn House,
Ermyn Way,
Leatherhead,
Surrey,
KT22 8UX

Project



Southampton to London
Pipeline Project

Drawing title

LAND PLAN - KEY PLAN
SHEET 1 OF 2
REGULATION 5(2)(i)

APPLICATION NUMBER: EN070005

Drawing status - FINAL FOR ISSUE

Scale 1:50,000 @ A0

FG No. SLP-2019-03-MT-BOR


Client No. 105124-001

Drawing Number

LAND PLAN - KEY PLAN SHEET 1

Rev

C02

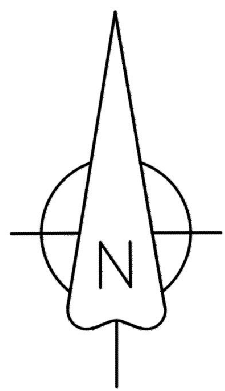

NOTES


1. THIS DRAWING IS IN METRES UNLESS STATED OTHERWISE.


2. THIS DRAWING IS TO BE READ IN CONJUNCTION WITH DRAWING LAND PLAN - KEY PLAN SHEET 1 OF 2 - BOORLEY GREEN TO ALTON

LAND PLANS


LAND PLAN - SHEET 22	LAND PLAN - SHEET 101
LAND PLAN - SHEET 23	LAND PLAN - SHEET 102
LAND PLAN - SHEET 24	LAND PLAN - SHEET 103
LAND PLAN - SHEET 25	LAND PLAN - SHEET 104
LAND PLAN - SHEET 26	LAND PLAN - SHEET 105
LAND PLAN - SHEET 27	LAND PLAN - SHEET 106
LAND PLAN - SHEET 28	LAND PLAN - SHEET 107
LAND PLAN - SHEET 29	LAND PLAN - SHEET 108
LAND PLAN - SHEET 30	LAND PLAN - SHEET 109
LAND PLAN - SHEET 31	LAND PLAN - SHEET 110
LAND PLAN - SHEET 32	LAND PLAN - SHEET 111
LAND PLAN - SHEET 33	LAND PLAN - SHEET 112
LAND PLAN - SHEET 34	LAND PLAN - SHEET 113
LAND PLAN - SHEET 35	LAND PLAN - SHEET 114
LAND PLAN - SHEET 36	LAND PLAN - SHEET 115
LAND PLAN - SHEET 37	LAND PLAN - SHEET 116
LAND PLAN - SHEET 38	LAND PLAN - SHEET 117
LAND PLAN - SHEET 39	LAND PLAN - SHEET 118
LAND PLAN - SHEET 40	LAND PLAN - SHEET 119
LAND PLAN - SHEET 41	LAND PLAN - SHEET 120
LAND PLAN - SHEET 42	LAND PLAN - SHEET 121
LAND PLAN - SHEET 43	LAND PLAN - SHEET 122
LAND PLAN - SHEET 44	LAND PLAN - SHEET 123
LAND PLAN - SHEET 45	LAND PLAN - SHEET 124
LAND PLAN - SHEET 46	
LAND PLAN - SHEET 47	
LAND PLAN - SHEET 48	
LAND PLAN - SHEET 49	
LAND PLAN - SHEET 50	
LAND PLAN - SHEET 51	
LAND PLAN - SHEET 52	
LAND PLAN - SHEET 53	
LAND PLAN - SHEET 54	
LAND PLAN - SHEET 55	

Legend

 Order Limits

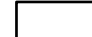 Land Plan Map Sheet


© Crown copyright and database rights 2019.
Ordnance Survey License Number AL100005237



THIS DRAWING IS PROTECTED BY COPYRIGHT. IT MAY NOT BE REPRODUCED IN ANY FORM OR BY ANY MEANS FOR ANY PURPOSE WITHOUT WRITTEN PERMISSION OF FISHER GERMAN LLP/CHARTERED SURVEYORS

0 500 1,000 2,000 3,000 4,000
m

C02	17-06-19	SHEETS 13, 47 & 122 REVISED FOLLOWING S50 ADVICE	MT	RW	IL	AW
C01	10-05-19	ISSUED	MT	RW	IL	AW
Rev	Rev. Date	Purpose of revision	Drawn	Check	Rev'd	Appr'd



The Estates Office, Norman Court
Ashby de la Zouch, Leicestershire, LE65 2UZ
0845 437 0383
slpproject@fishergerman.co.uk

Client

Esso Petroleum Company, Limited
Ermyn House,
Ermyn Way,
Leatherhead,
Surrey,
KT22 8UX

Project

 Southampton to London Pipeline Project


Drawing title

**LAND PLAN - KEY PLAN
SHEET 2 OF 2
REGULATION 5(2)(i))**

APPLICATION NUMBER: EN070005

Drawing status - FINAL FOR ISSUE	Rev
Scale 1:50,000 @ A0	
FG No. SLP-2019-03-MT-BOR	
Client No. 105124-001	
Drawing Number	
LAND PLAN - KEY PLAN SHEET 2	

C02

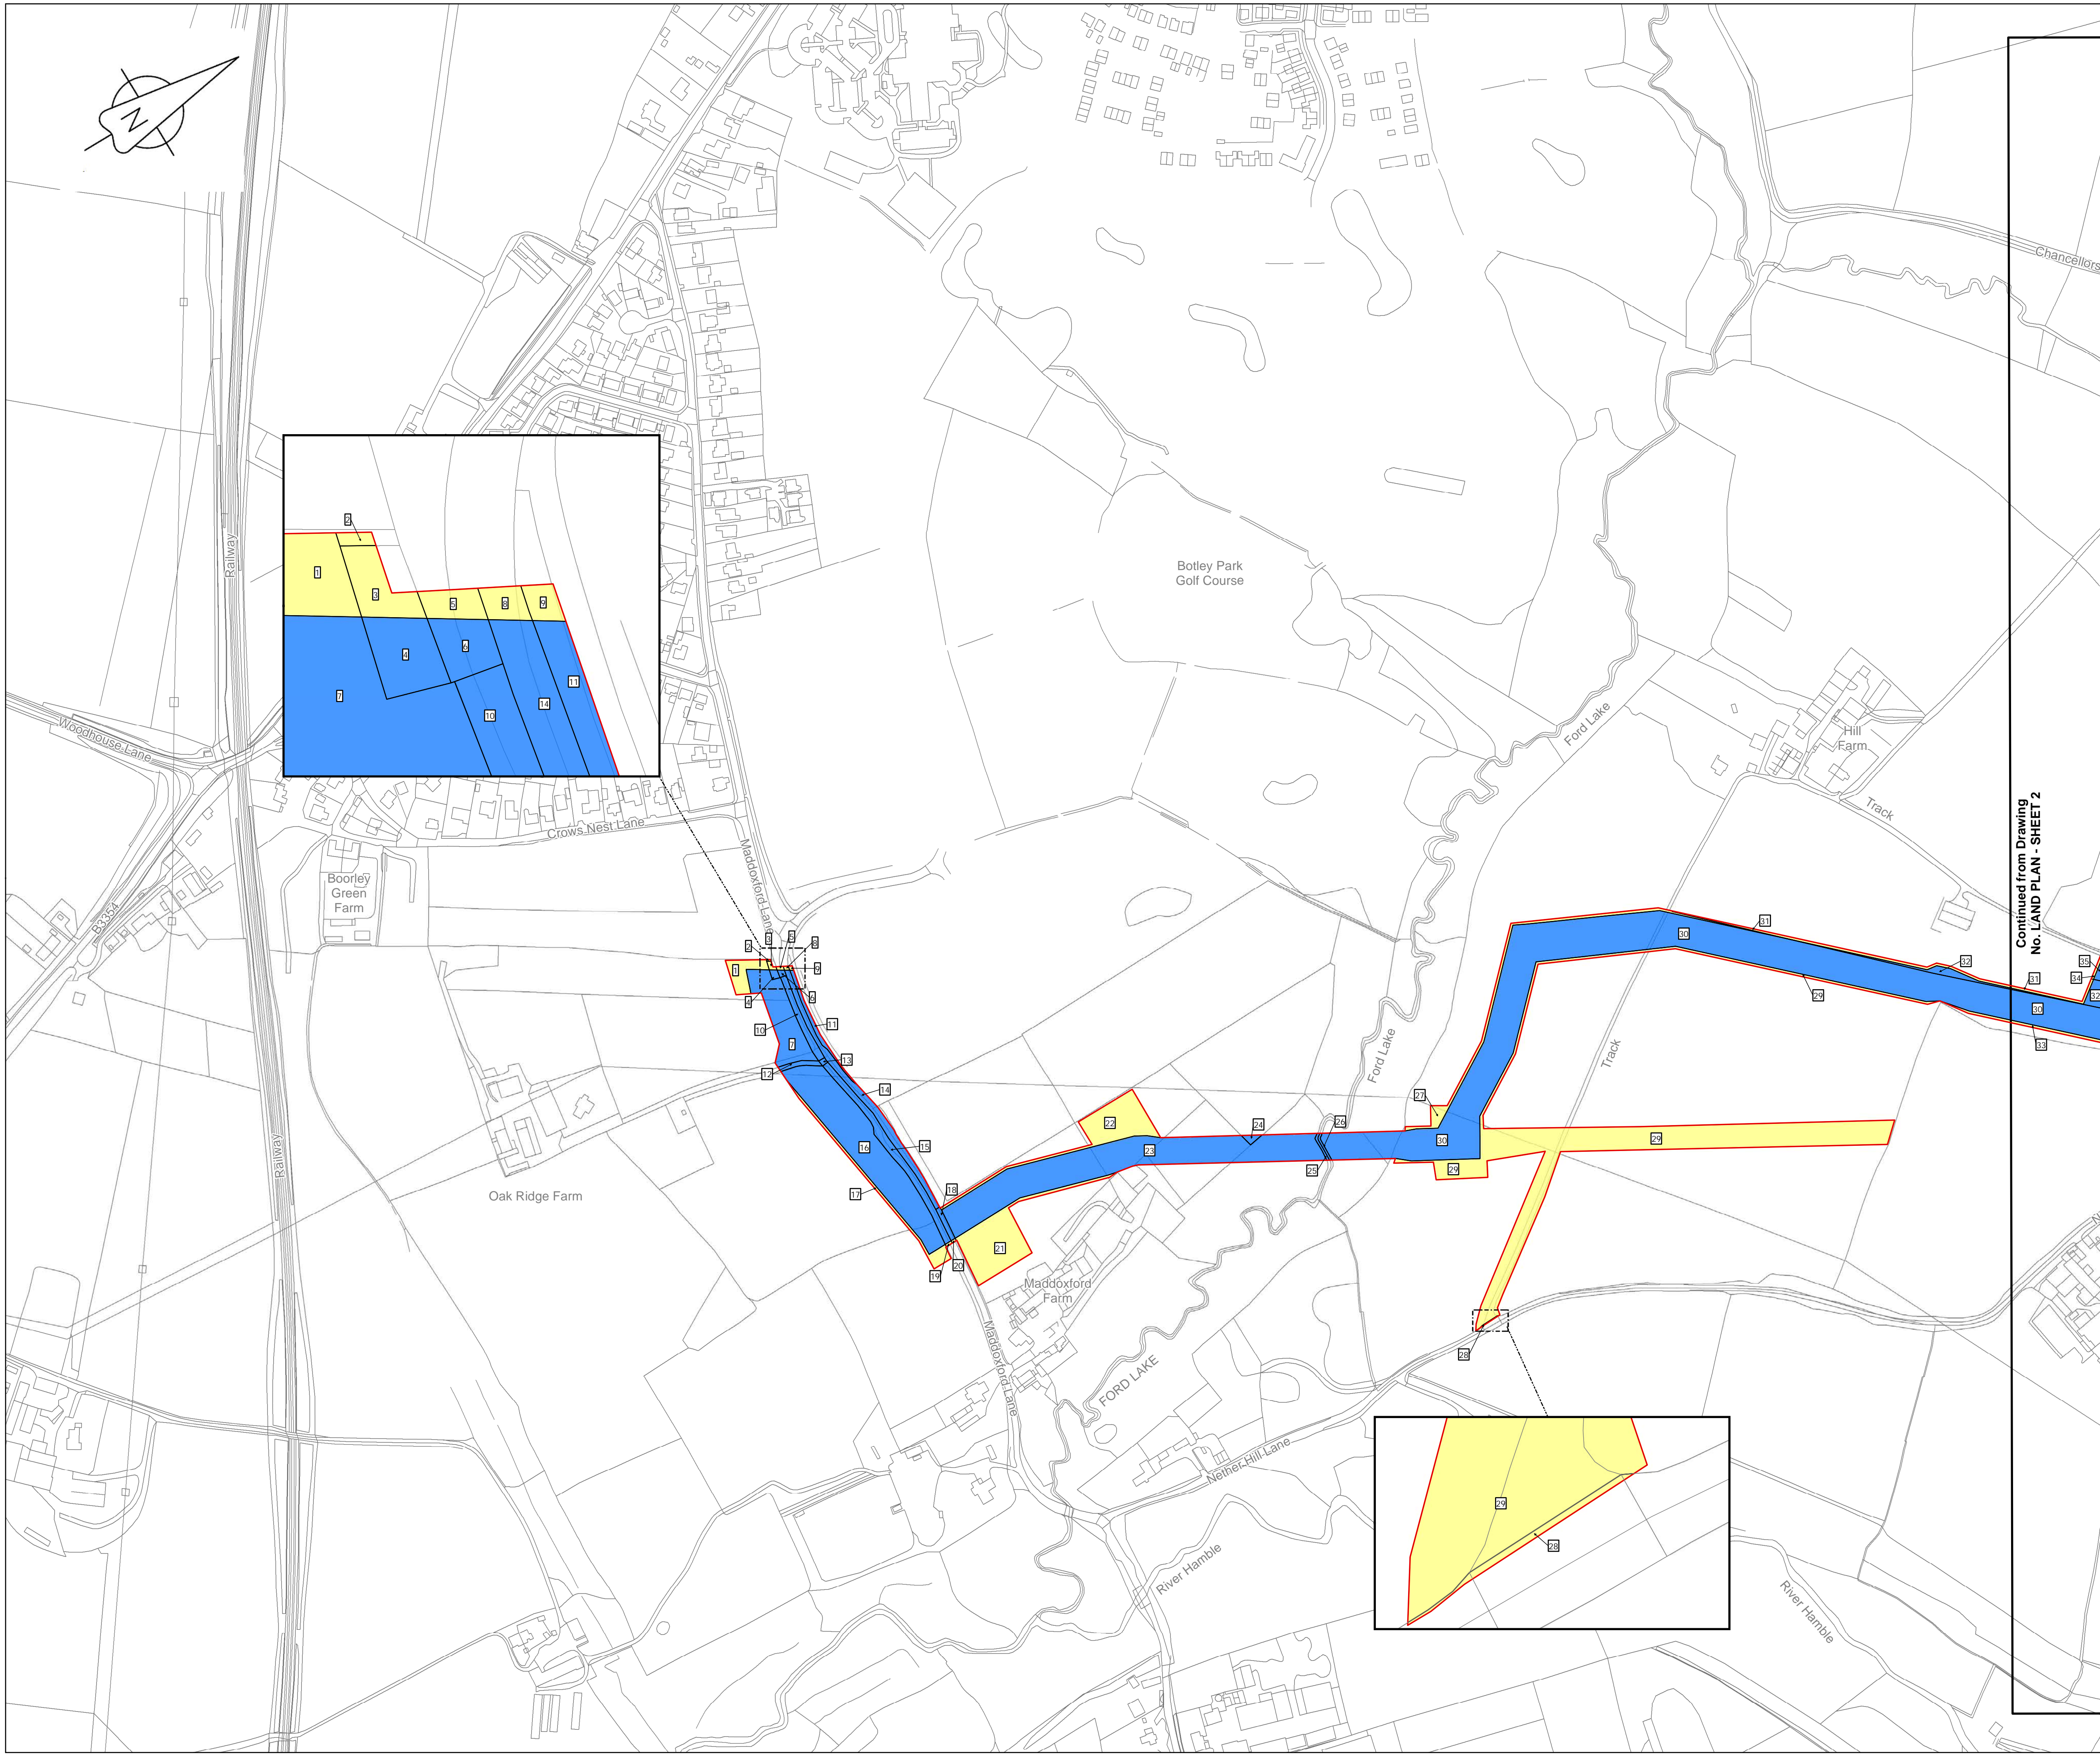

LOCATION PLAN
SCALE 1:500,000

- Legend**
- Order Limits
 - Land subject to compulsory acquisition of all estates and interests as further described in para 5(a) of the Book of Reference
 - Land subject to the compulsory acquisition of permanent rights for the pipeline and associated works as further described in para 5(b) of the Book of Reference
 - Land subject to compulsory acquisition of permanent rights of access and parking as further described in para 5(c) of the Book of Reference
 - Land subject to temporary possession for construction, mitigation, access, etc as further described in para 5(d) of the Book of Reference
 - 1494 Book of Reference plot label

© Crown copyright and database rights 2019
Ordnance Survey License Number AL100005237



THIS DRAWING IS PROTECTED BY COPYRIGHT. IT MAY NOT BE REPRODUCED IN ANY FORM OR BY ANY MEANS FOR ANY PURPOSE WITHOUT WRITTEN PERMISSION OF FISHER GERMAN LLP CHARTERED SURVEYORS



C02	17-06-19	SHEETS 13, 47 & 122 REVISED FOLLOWING S61 ADVICE	EP	RW	IL	AW
C01	10-05-19	ISSUED	EP	RW	IL	AW
Rev	Rev. Date	Purpose of revision	Drawn	Check	Rev'd	Appr'd


FISHER GERMAN

The Estates Office, Norman Court
Ashby de la Zouch, Leicestershire, LE65 2UZ
0845 437 0383
slproject@fishergerman.co.uk

Client
Esso Petroleum Company, Limited
Ermyn House,
Ermyn Way,
Leatherhead,
Surrey,
KT22 8UX

Project
Esso | Southampton to London Pipeline Project

Drawing title LAND PLAN SHEET 1 REGULATION 5(2)(i) APPLICATION NUMBER: EN070005	Rev
Drawing status - FINAL FOR ISSUE	C02
Scale 1:2,500 @A1	
FG No. SLP-2019-03-MT-BOR	
Client No. 105124-001	
Drawing Number LAND PLAN - SHEET 1	

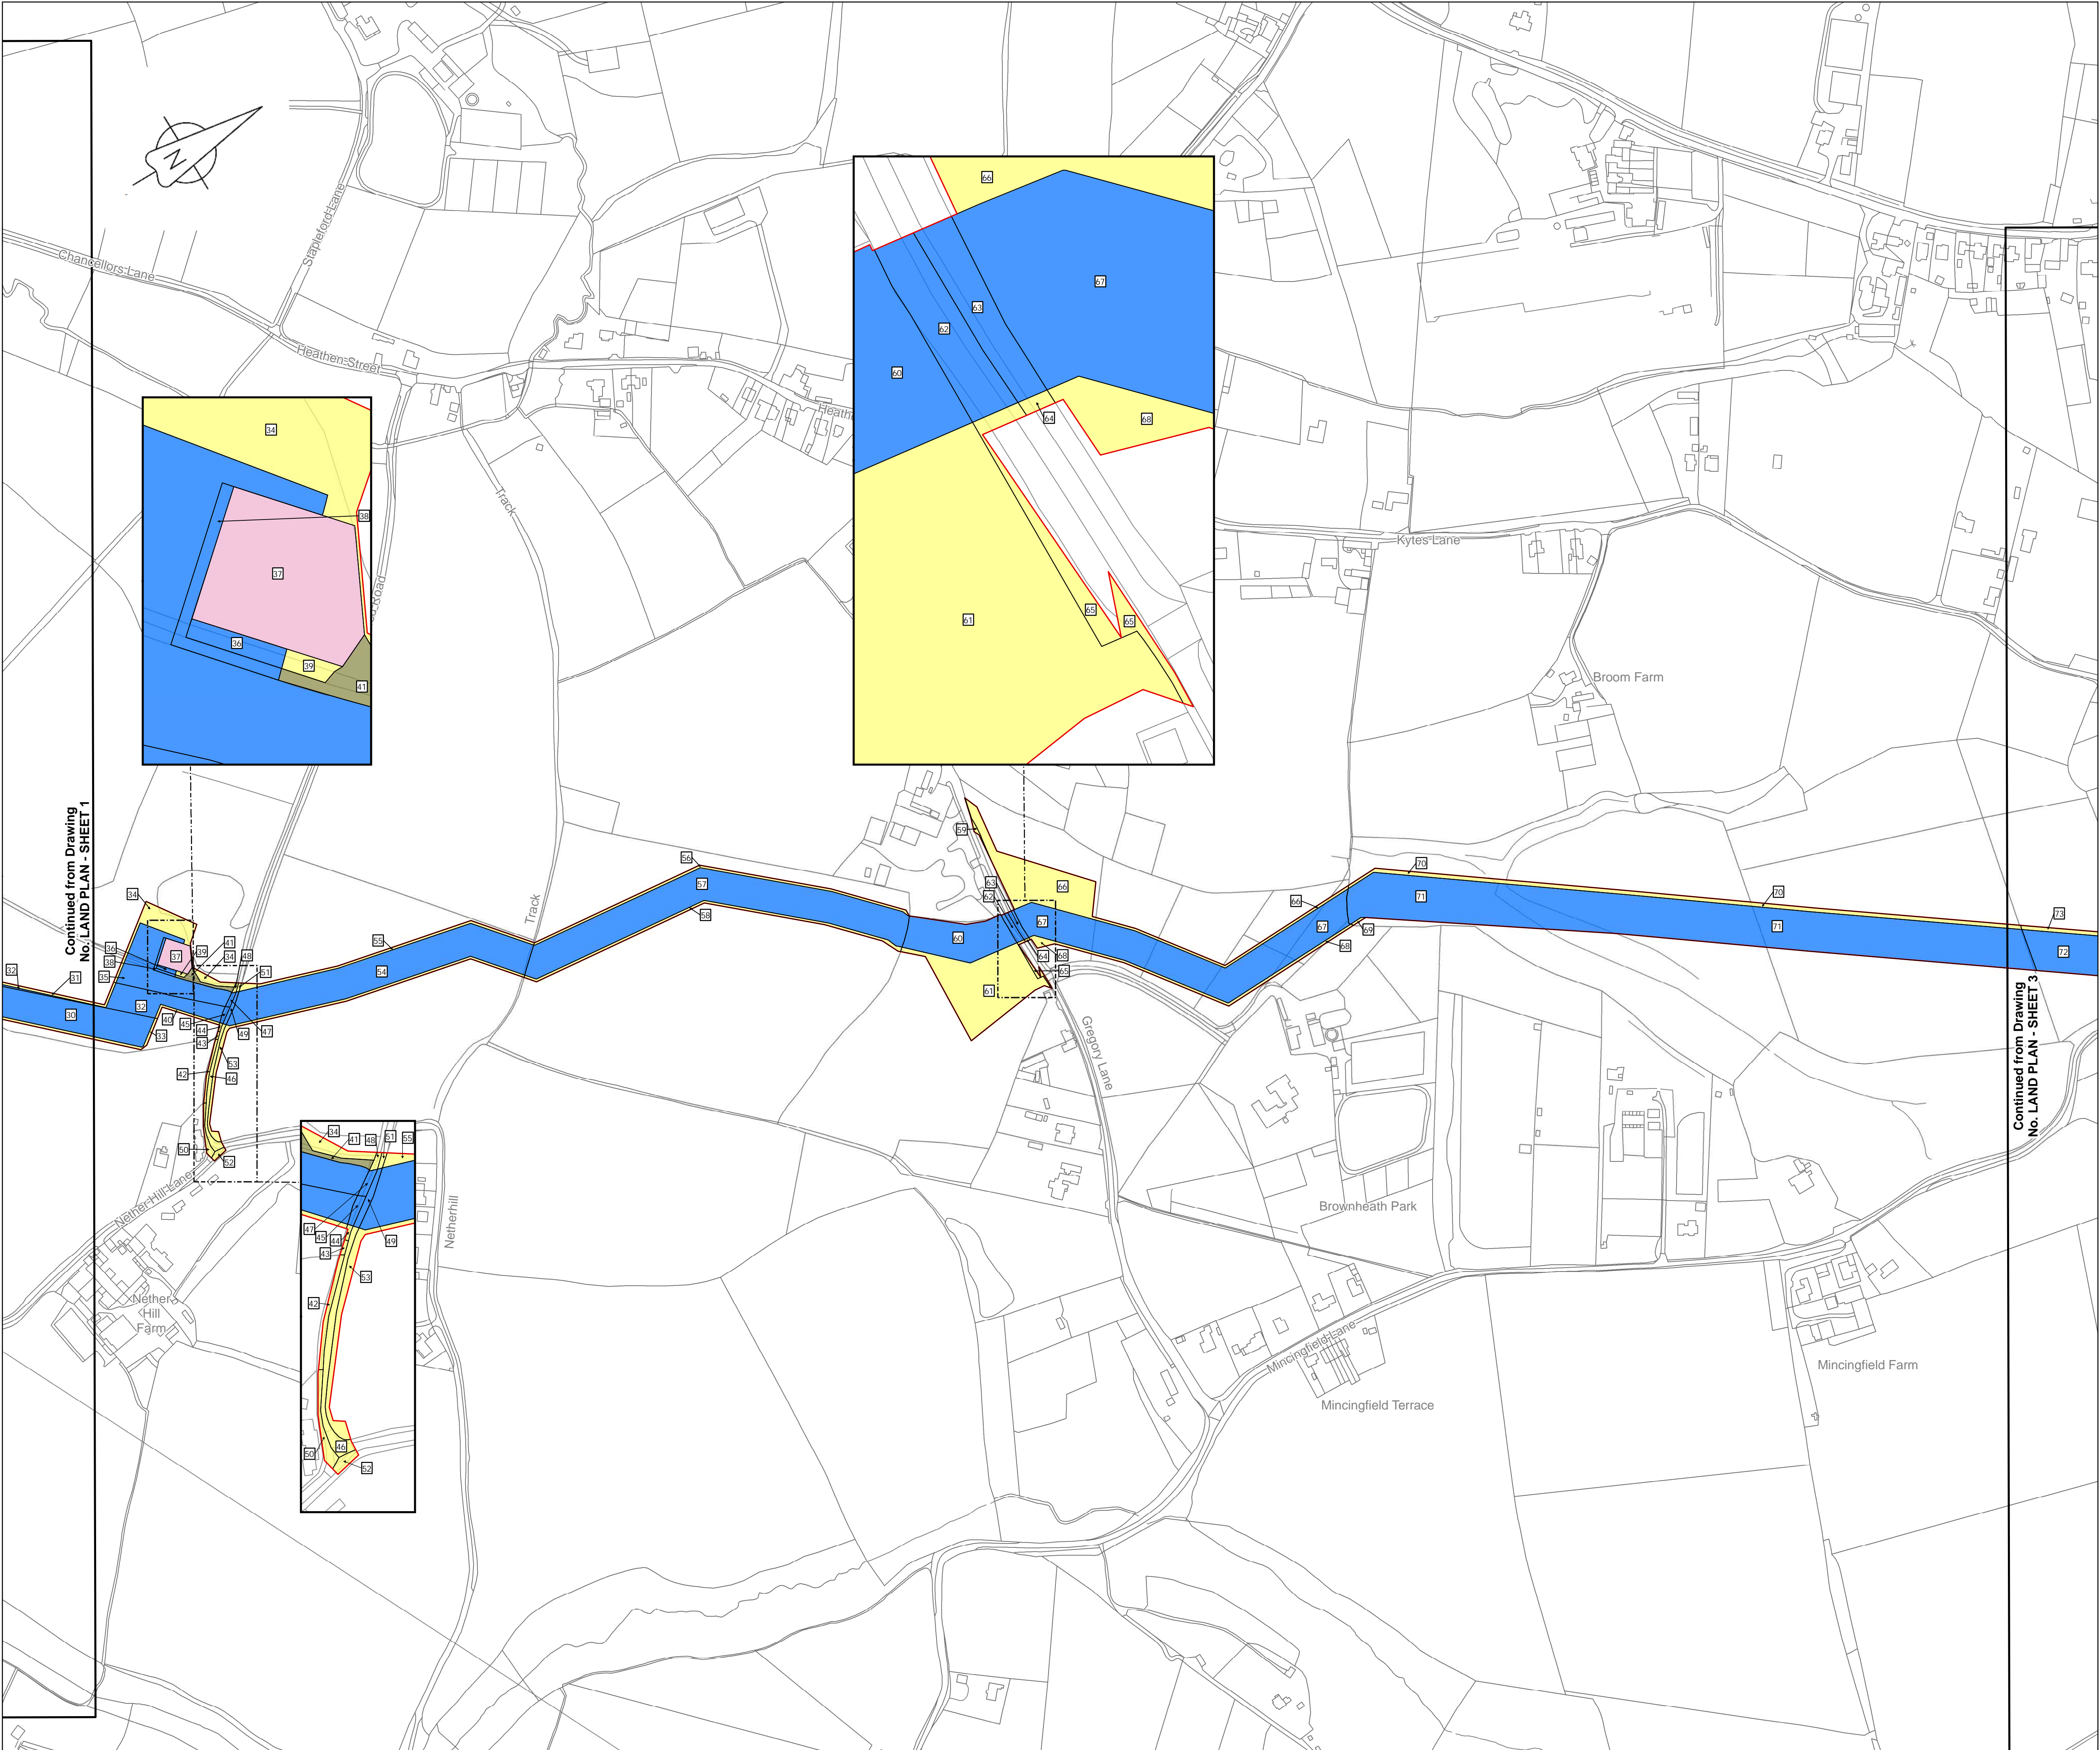


LOCATION PLAN
SCALE 1:500,000

- Legend**
- Order Limits
 - Land subject to compulsory acquisition of all estates and interests as further described in para 5(a) of the Book of Reference
 - Land subject to the compulsory acquisition of permanent rights for the pipeline and associated works as further described in para 5(b) of the Book of Reference
 - Land subject to compulsory acquisition of permanent rights of access and parking as further described in para 5(c) of the Book of Reference
 - Land subject to temporary possession for construction, mitigation, access, etc as further described in para 5(d) of the Book of Reference
 - 1494 Book of Reference plot label

© Crown copyright and database rights 2019
Ordnance Survey License Number AL100005237



THIS DRAWING IS PROTECTED BY COPYRIGHT. IT MAY NOT BE REPRODUCED IN ANY FORM OR BY ANY MEANS FOR ANY PURPOSE WITHOUT WRITTEN PERMISSION OF FISHER GERMAN LLP CHARTERED SURVEYORS

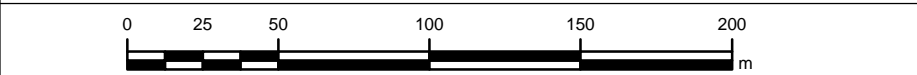

C02	17-06-19	SHEETS 13, 47 & 122 REVISED FOLLOWING S51 ADVICE	RW	EP	IL	AW
C01	10-05-19	ISSUED	RW	EP	IL	AW
Rev	Rev. Date	Purpose of revision	Drawn	Check	Rev'd	Appr'd

The Estates Office, Norman Court
Ashby de la Zouch, Leicestershire, LE65 2UZ
0845 437 0383
slpproject@fishergerman.co.uk

Client
Esso Petroleum Company, Limited
Errmy House,
Errmy Way,
Leatherhead,
Surrey,
KT22 8UX


Project
 Southampton to London Pipeline Project

Drawing title
**LAND PLAN
SHEET 2
REGULATION 5(2)(i)**

APPLICATION NUMBER: EN070005

Drawing status - FINAL FOR ISSUE	Rev
Scale 1:2,500 @ A1	C02
FG No. SLP-2019-03-MT-BOR	
Client No. 105124-001	

Drawing Number
LAND PLAN - SHEET 2

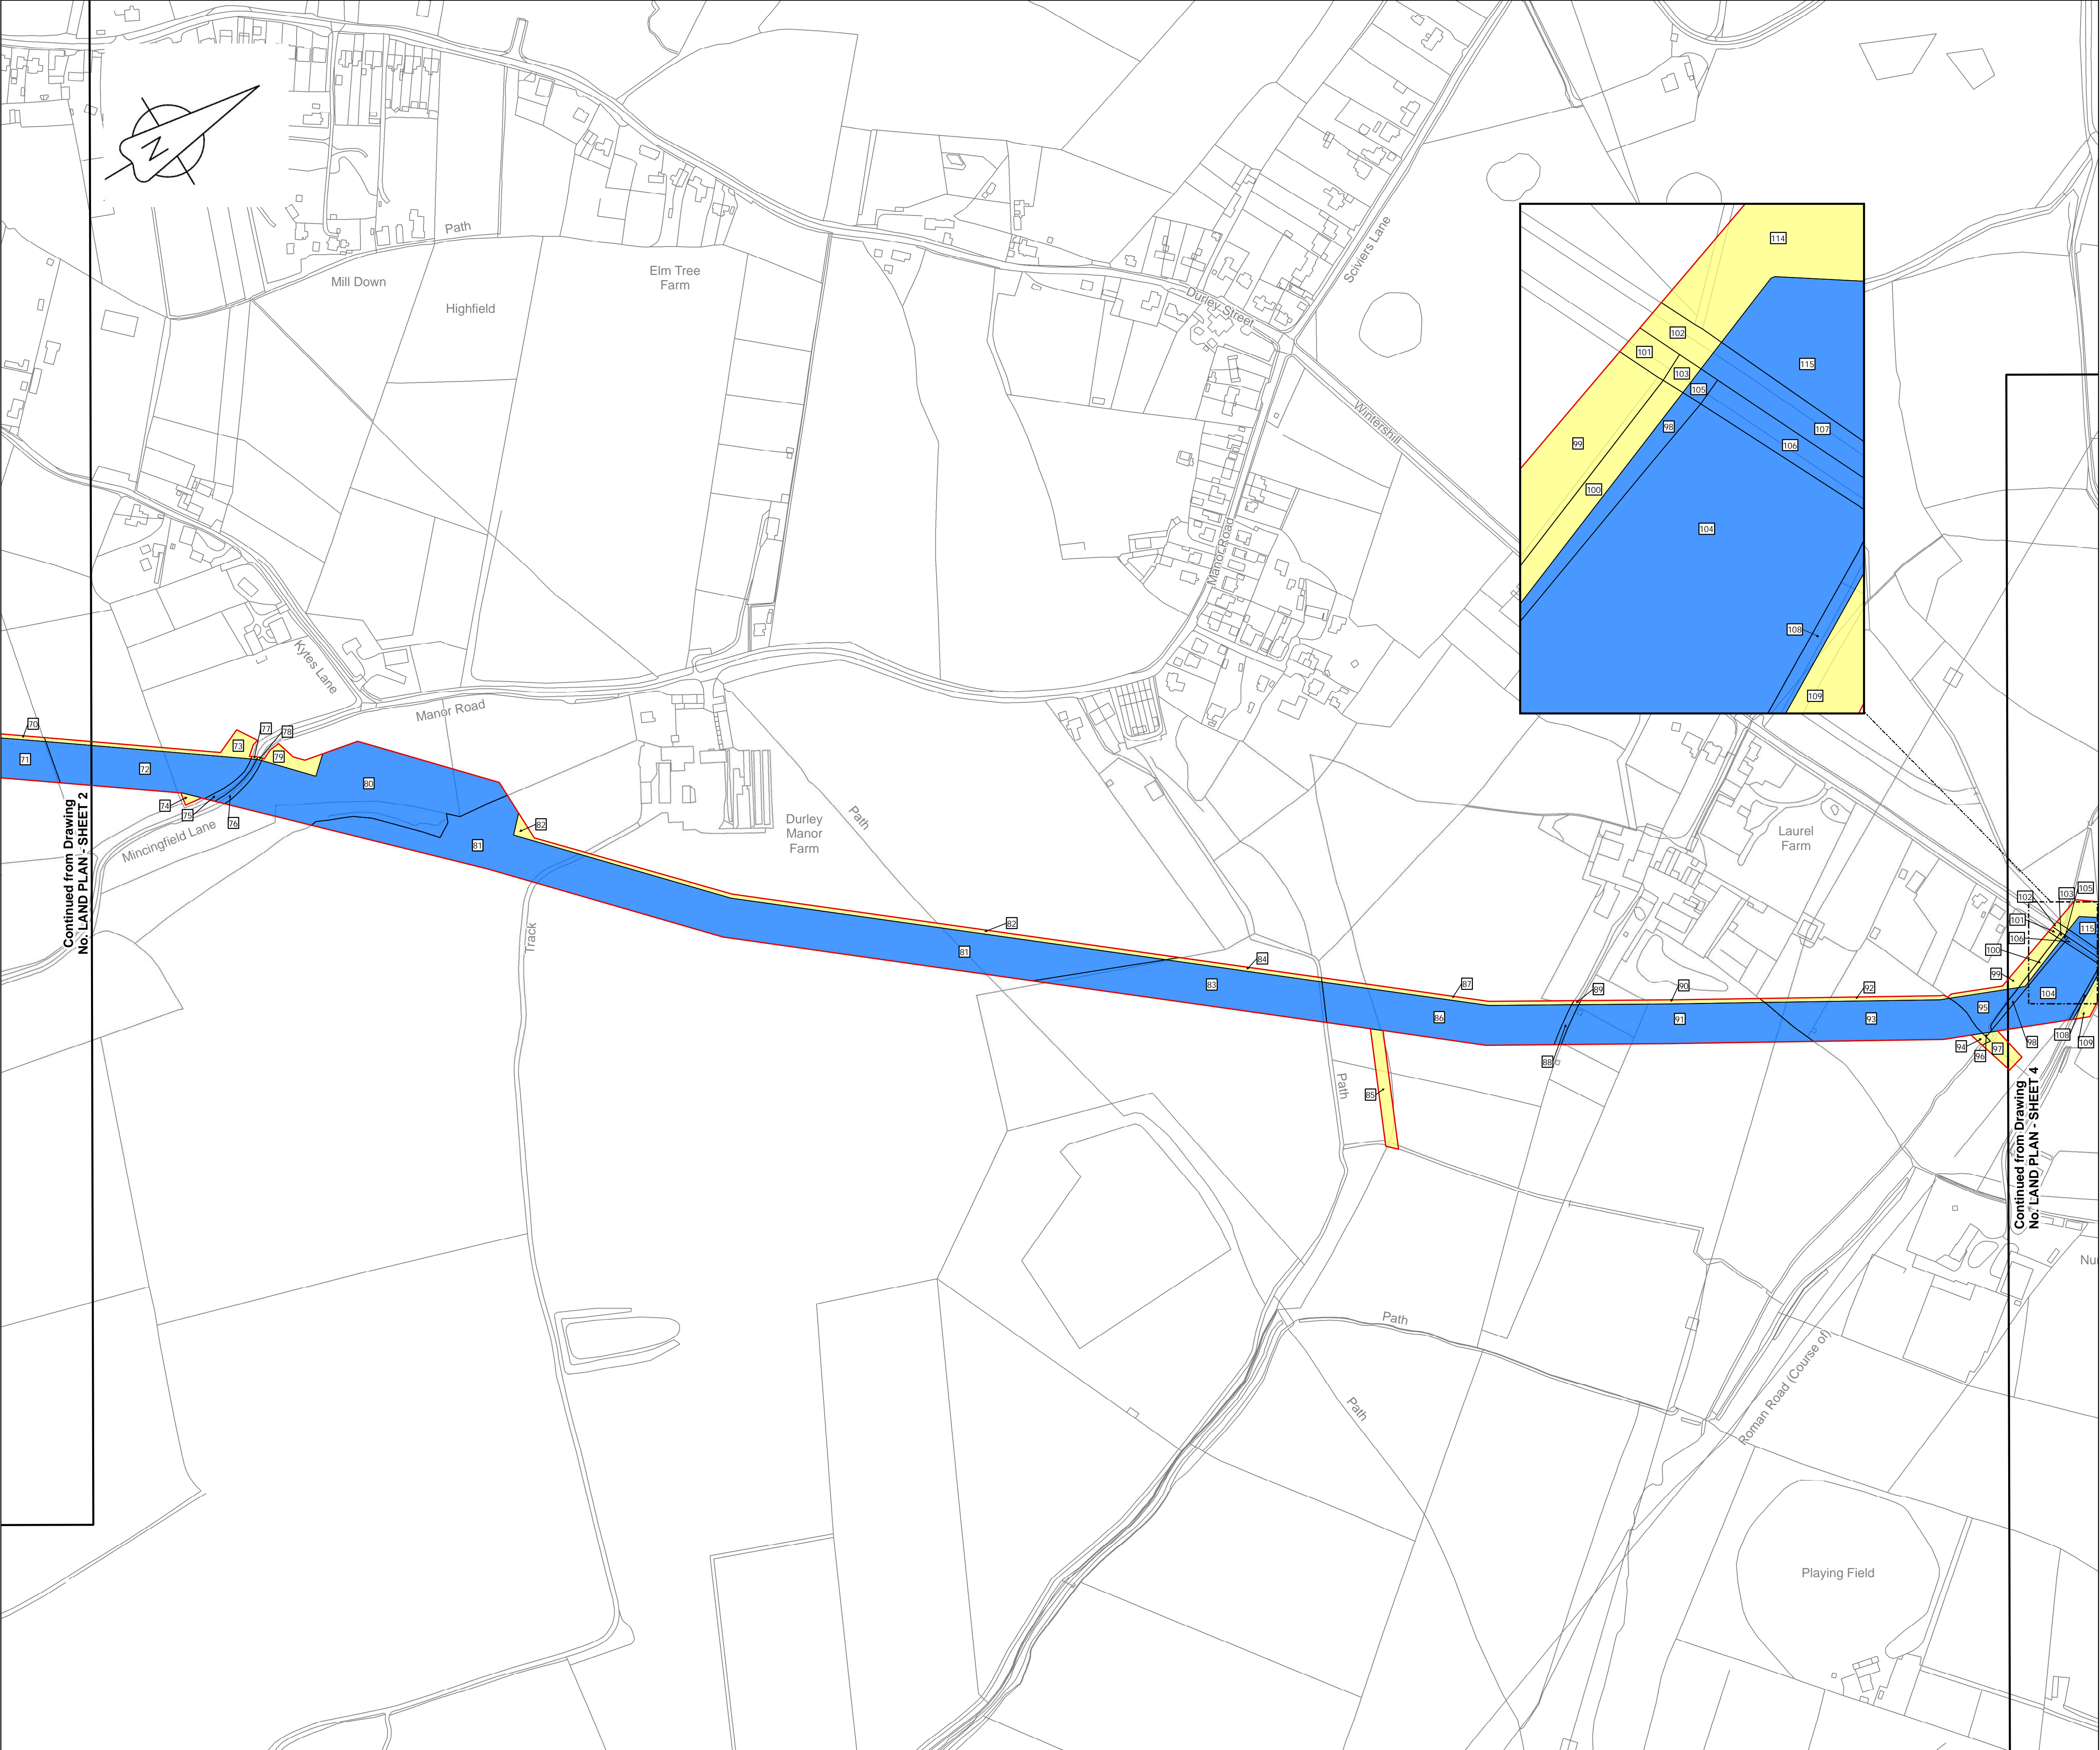

LOCATION PLAN
SCALE 1:500,000

- Legend**
- Order Limits
 - Land subject to compulsory acquisition of all estates and interests as further described in para 5(a) of the Book of Reference
 - Land subject to the compulsory acquisition of permanent rights for the pipeline and associated works as further described in para 5(b) of the Book of Reference
 - Land subject to compulsory acquisition of permanent rights of access and parking as further described in para 5(c) of the Book of Reference
 - Land subject to temporary possession for construction, mitigation, access, etc as further described in para 5(d) of the Book of Reference
 - Book of Reference plot label

© Crown copyright and database rights 2019
Ordnance Survey License Number AL100005237

Data

THIS DRAWING IS PROTECTED BY COPYRIGHT. IT MAY NOT BE REPRODUCED IN ANY FORM OR BY ANY MEANS FOR ANY PURPOSE WITHOUT WRITTEN PERMISSION OF FISHER GERMAN LLP CHARTERED SURVEYORS

0 25 50 100 150 200 m

C02	17-06-19	SHEETS 13, 47 & 122 REVISED FOLLOWING S61 ADVICE	EP	MT	IL	AW
C01	10-05-19	ISSUED	EP	MT	IL	AW
Rev	Rev. Date	Purpose of revision	Drawn	Check	Rev'd	Appr'd

FISHER GERMAN

The Estates Office, Norman Court
Ashby de la Zouch, Leicestershire, LE65 2UZ
0845 437 0383
slproject@fishergerman.co.uk

Client

Esso Petroleum Company, Limited
Ermyn House,
Ermyn Way,
Leatherhead,
Surrey.
KT22 8UX

Project


Esso | Southampton to London Pipeline Project

Drawing title

**LAND PLAN
SHEET 3
REGULATION 5(2)(i)**

APPLICATION NUMBER: EN070005

Drawing status - FINAL FOR ISSUE	Rev
Scale 1:2,500 @ A1	C02
FG No. SLP-2019-03-MT-BOR	
Client No. 105124-001	
Drawing Number	
LAND PLAN - SHEET 3	

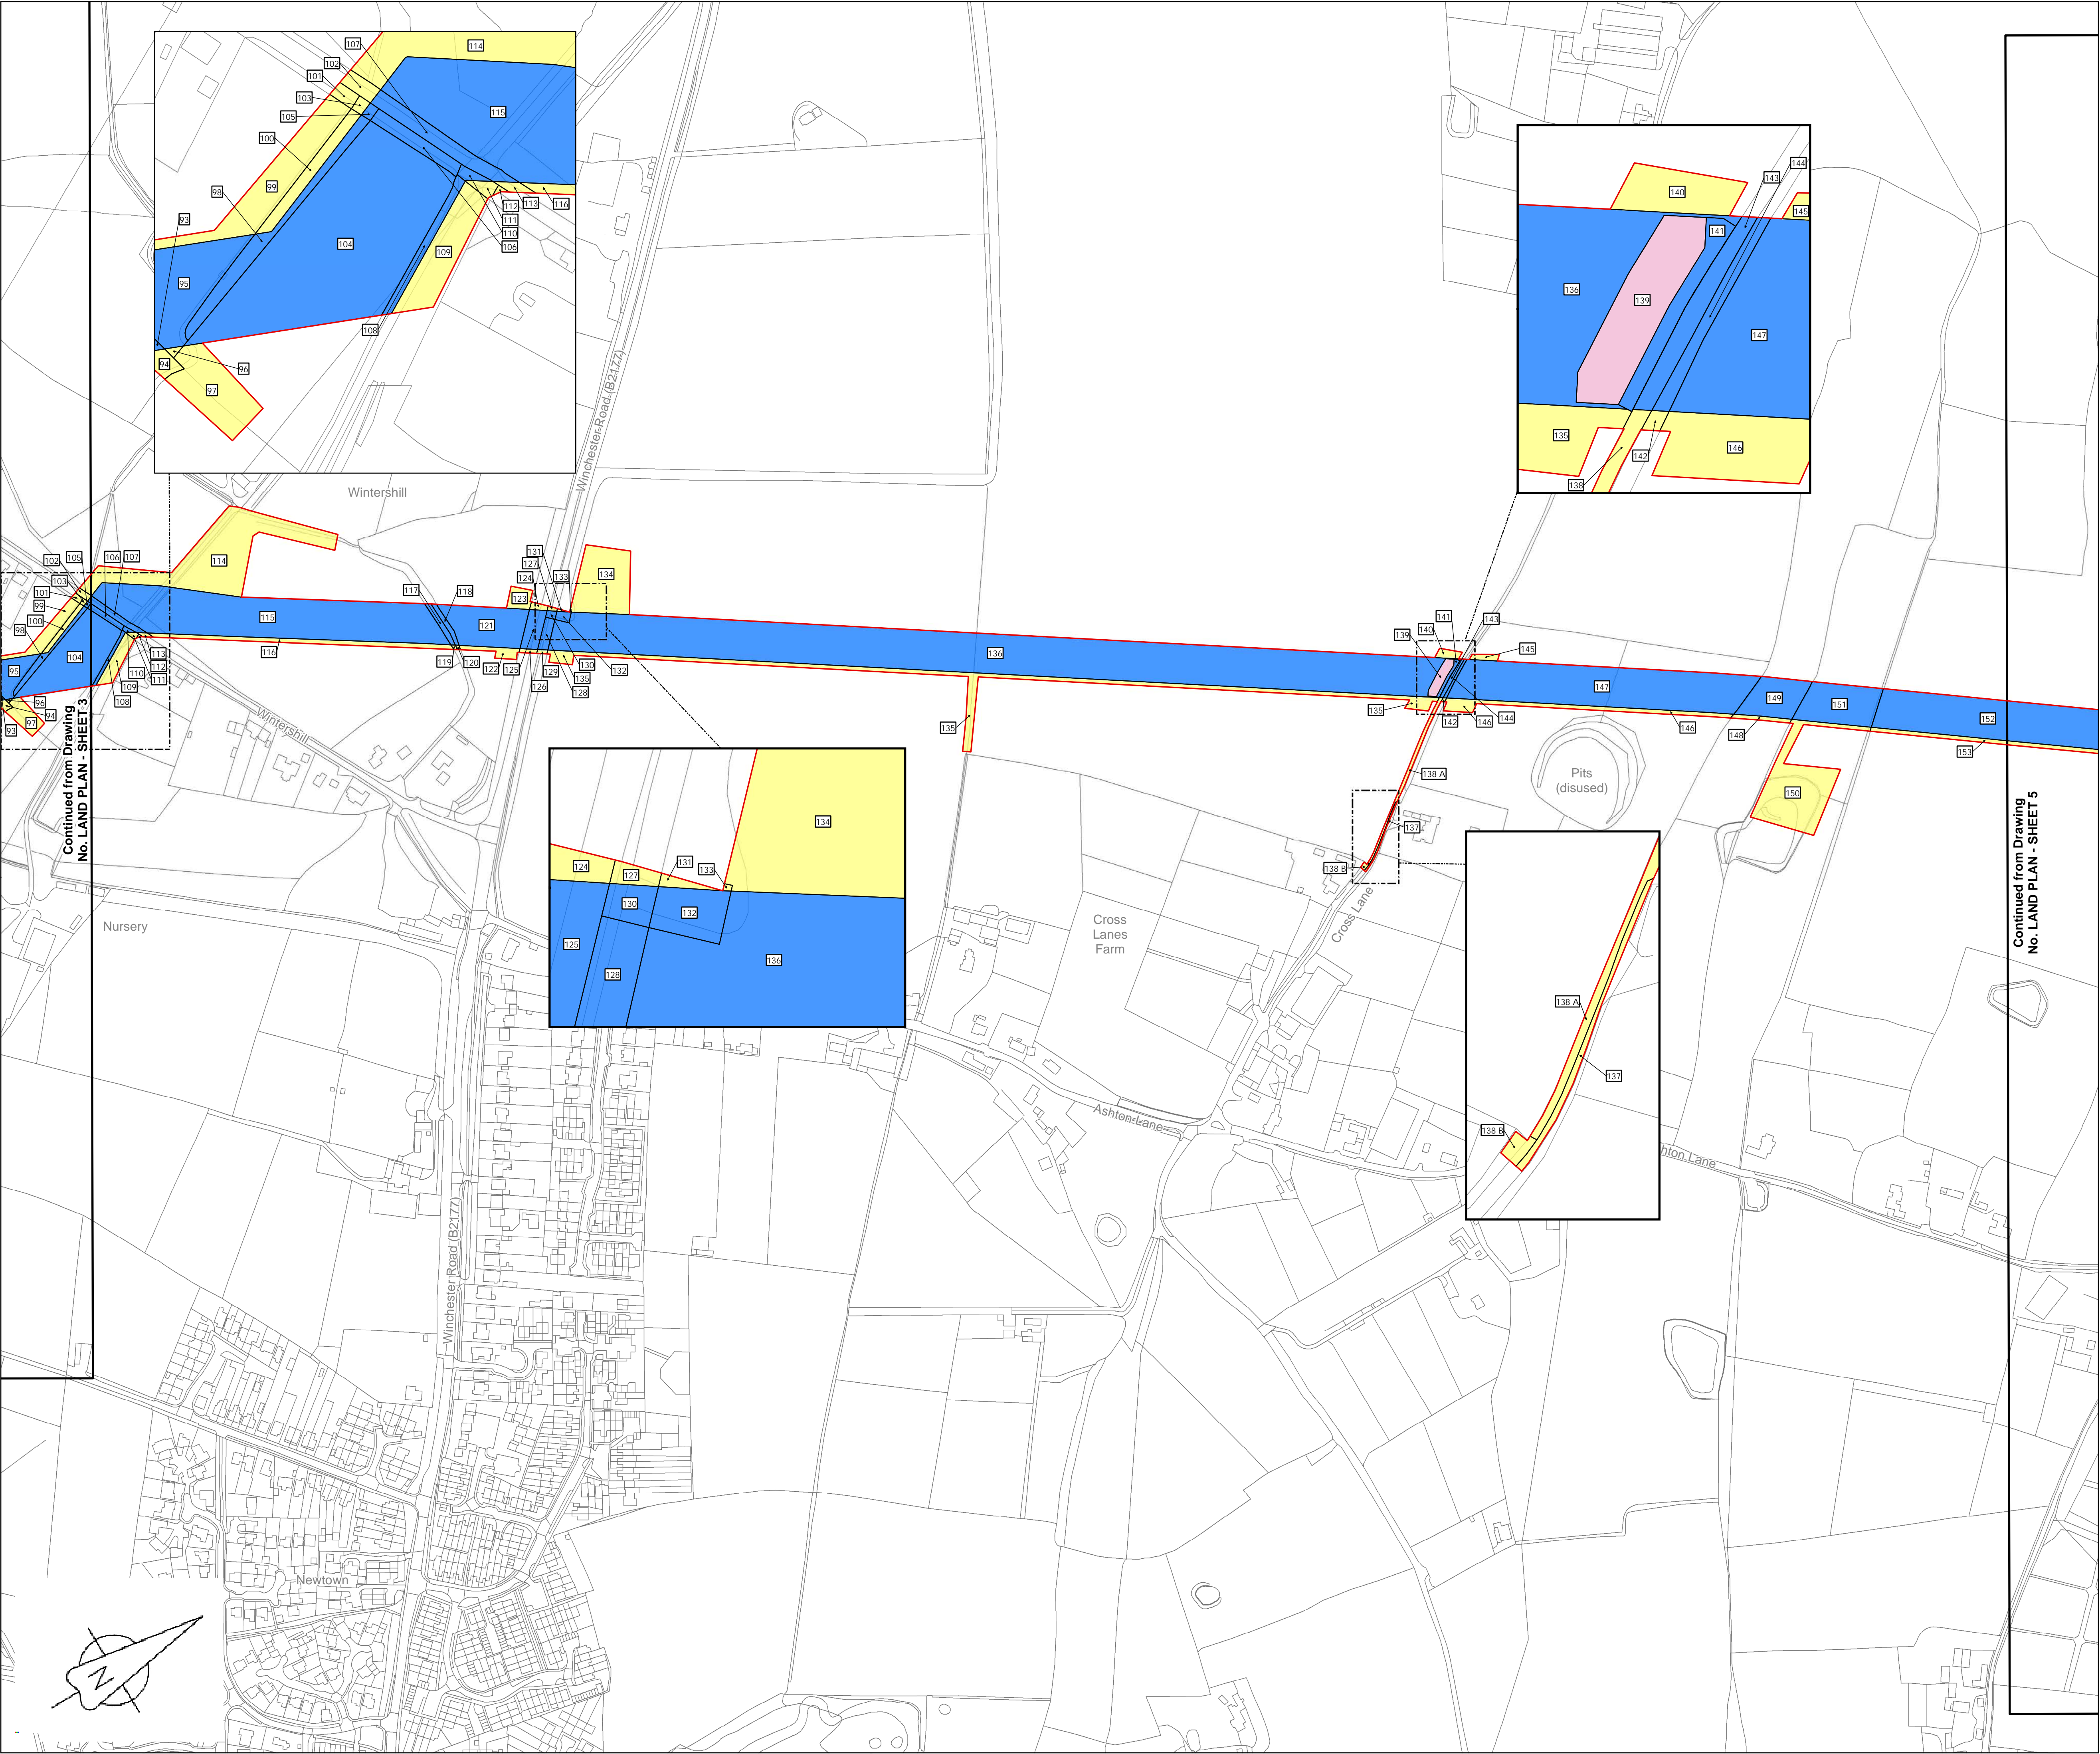

LOCATION PLAN

SCALE 1:500,000


Legend

- Order Limits
- Land subject to compulsory acquisition of all estates and interests as further described in para 5(a) of the Book of Reference
- Land subject to the compulsory acquisition of permanent rights for the pipeline and associated works as further described in para 5(b) of the Book of Reference
- Land subject to compulsory acquisition of permanent rights of access and parking as further described in para 5(c) of the Book of Reference
- Land subject to temporary possession for construction, mitigation, access, etc as further described in para 5(d) of the Book of Reference
- Book of Reference plot label

© Crown copyright and database rights 2019
Ordnance Survey License Number AL100005237



THIS DRAWING IS PROTECTED BY COPYRIGHT. IT MAY NOT BE REPRODUCED
IN ANY FORM OR BY ANY MEANS FOR ANY PURPOSE WITHOUT WRITTEN
PERMISSION OF FISHER GERMAN LLP CHARTERED SURVEYORS

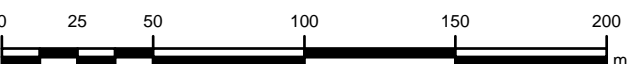

C02	17-06-19	SHEETS 13, 47 & 122 REVISED FOLLOWING S61 ADVICE	RW	EP	IL	AW
C01	10-05-19	ISSUED	RW	EP	IL	AW
Rev	Rev. Date	Purpose of revision	Drawn	Check	Rev'd	Appr'd



The Estates Office, Norman Court
Ashby de la Zouch, Leicestershire, LE65 2UZ
0845 437 0383
slproject@fishergerman.co.uk

Client

Esso Petroleum Company, Limited
Ermyn House,
Ermyn Way,
Leatherhead,
Surrey,
KT22 8UX

Project



Drawing title

LAND PLAN
SHEET 4
REGULATION 5(2)(i)

APPLICATION NUMBER: EN070005

Drawing status - FINAL FOR ISSUE

Scale 1:2,500 @A1

FG No. SLP-2019-03-MT-BOR

Client No. 105124-001

Drawing Number

LAND PLAN - SHEET 4

C02




LOCATION PLAN
SCALE 1:500,000

- Legend**
- Order Limits
 - Land subject to compulsory acquisition of all estates and interests as further described in para 5(a) of the Book of Reference
 - Land subject to the compulsory acquisition of permanent rights for the pipeline and associated works as further described in para 5(b) of the Book of Reference
 - Land subject to compulsory acquisition of permanent rights of access and parking as further described in para 5(c) of the Book of Reference
 - Land subject to temporary possession for construction, mitigation, access, etc as further described in para 5(d) of the Book of Reference
 - Book of Reference plot label

© Crown copyright and database rights 2019
Ordnance Survey License Number AL100005237



THIS DRAWING IS PROTECTED BY COPYRIGHT. IT MAY NOT BE REPRODUCED IN ANY FORM OR BY ANY MEANS FOR ANY PURPOSE WITHOUT WRITTEN PERMISSION OF FISHER GERMAN LLP CHARTERED SURVEYORS

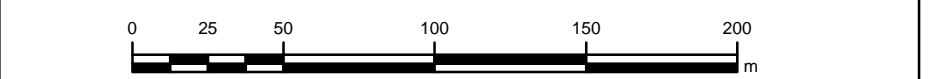

C02	17-06-19	SHEETS 13, 47 & 122 REVISED FOLLOWING S51 ADVICE	MT	RW	IL	AW
C01	10-05-19	ISSUED	MT	RW	IL	AW
Rev	Rev. Date	Purpose of revision	Drawn	Check	Rev'd	Appr'd

FISHER GERMAN

The Estates Office, Norman Court
Ashby de la Zouch, Leicestershire, LE65 2UZ
0845 437 0383
slpproject@fishergerman.co.uk

Client
Esso Petroleum Company, Limited
Ermyn House,
Ermyn Way,
Leatherhead,
Surrey.
KT22 8UX


Project

Esso | Southampton to London Pipeline Project

Drawing title
**LAND PLAN
SHEET 5
REGULATION 5(2)(i)**

APPLICATION NUMBER: EN070005

Drawing status - FINAL FOR ISSUE	Rev
Scale 1:2,500 @ A1	C02
FG No. SLP-2019-03-MT-BOR	
Client No. 105124-001	
Drawing Number LAND PLAN - SHEET 5	

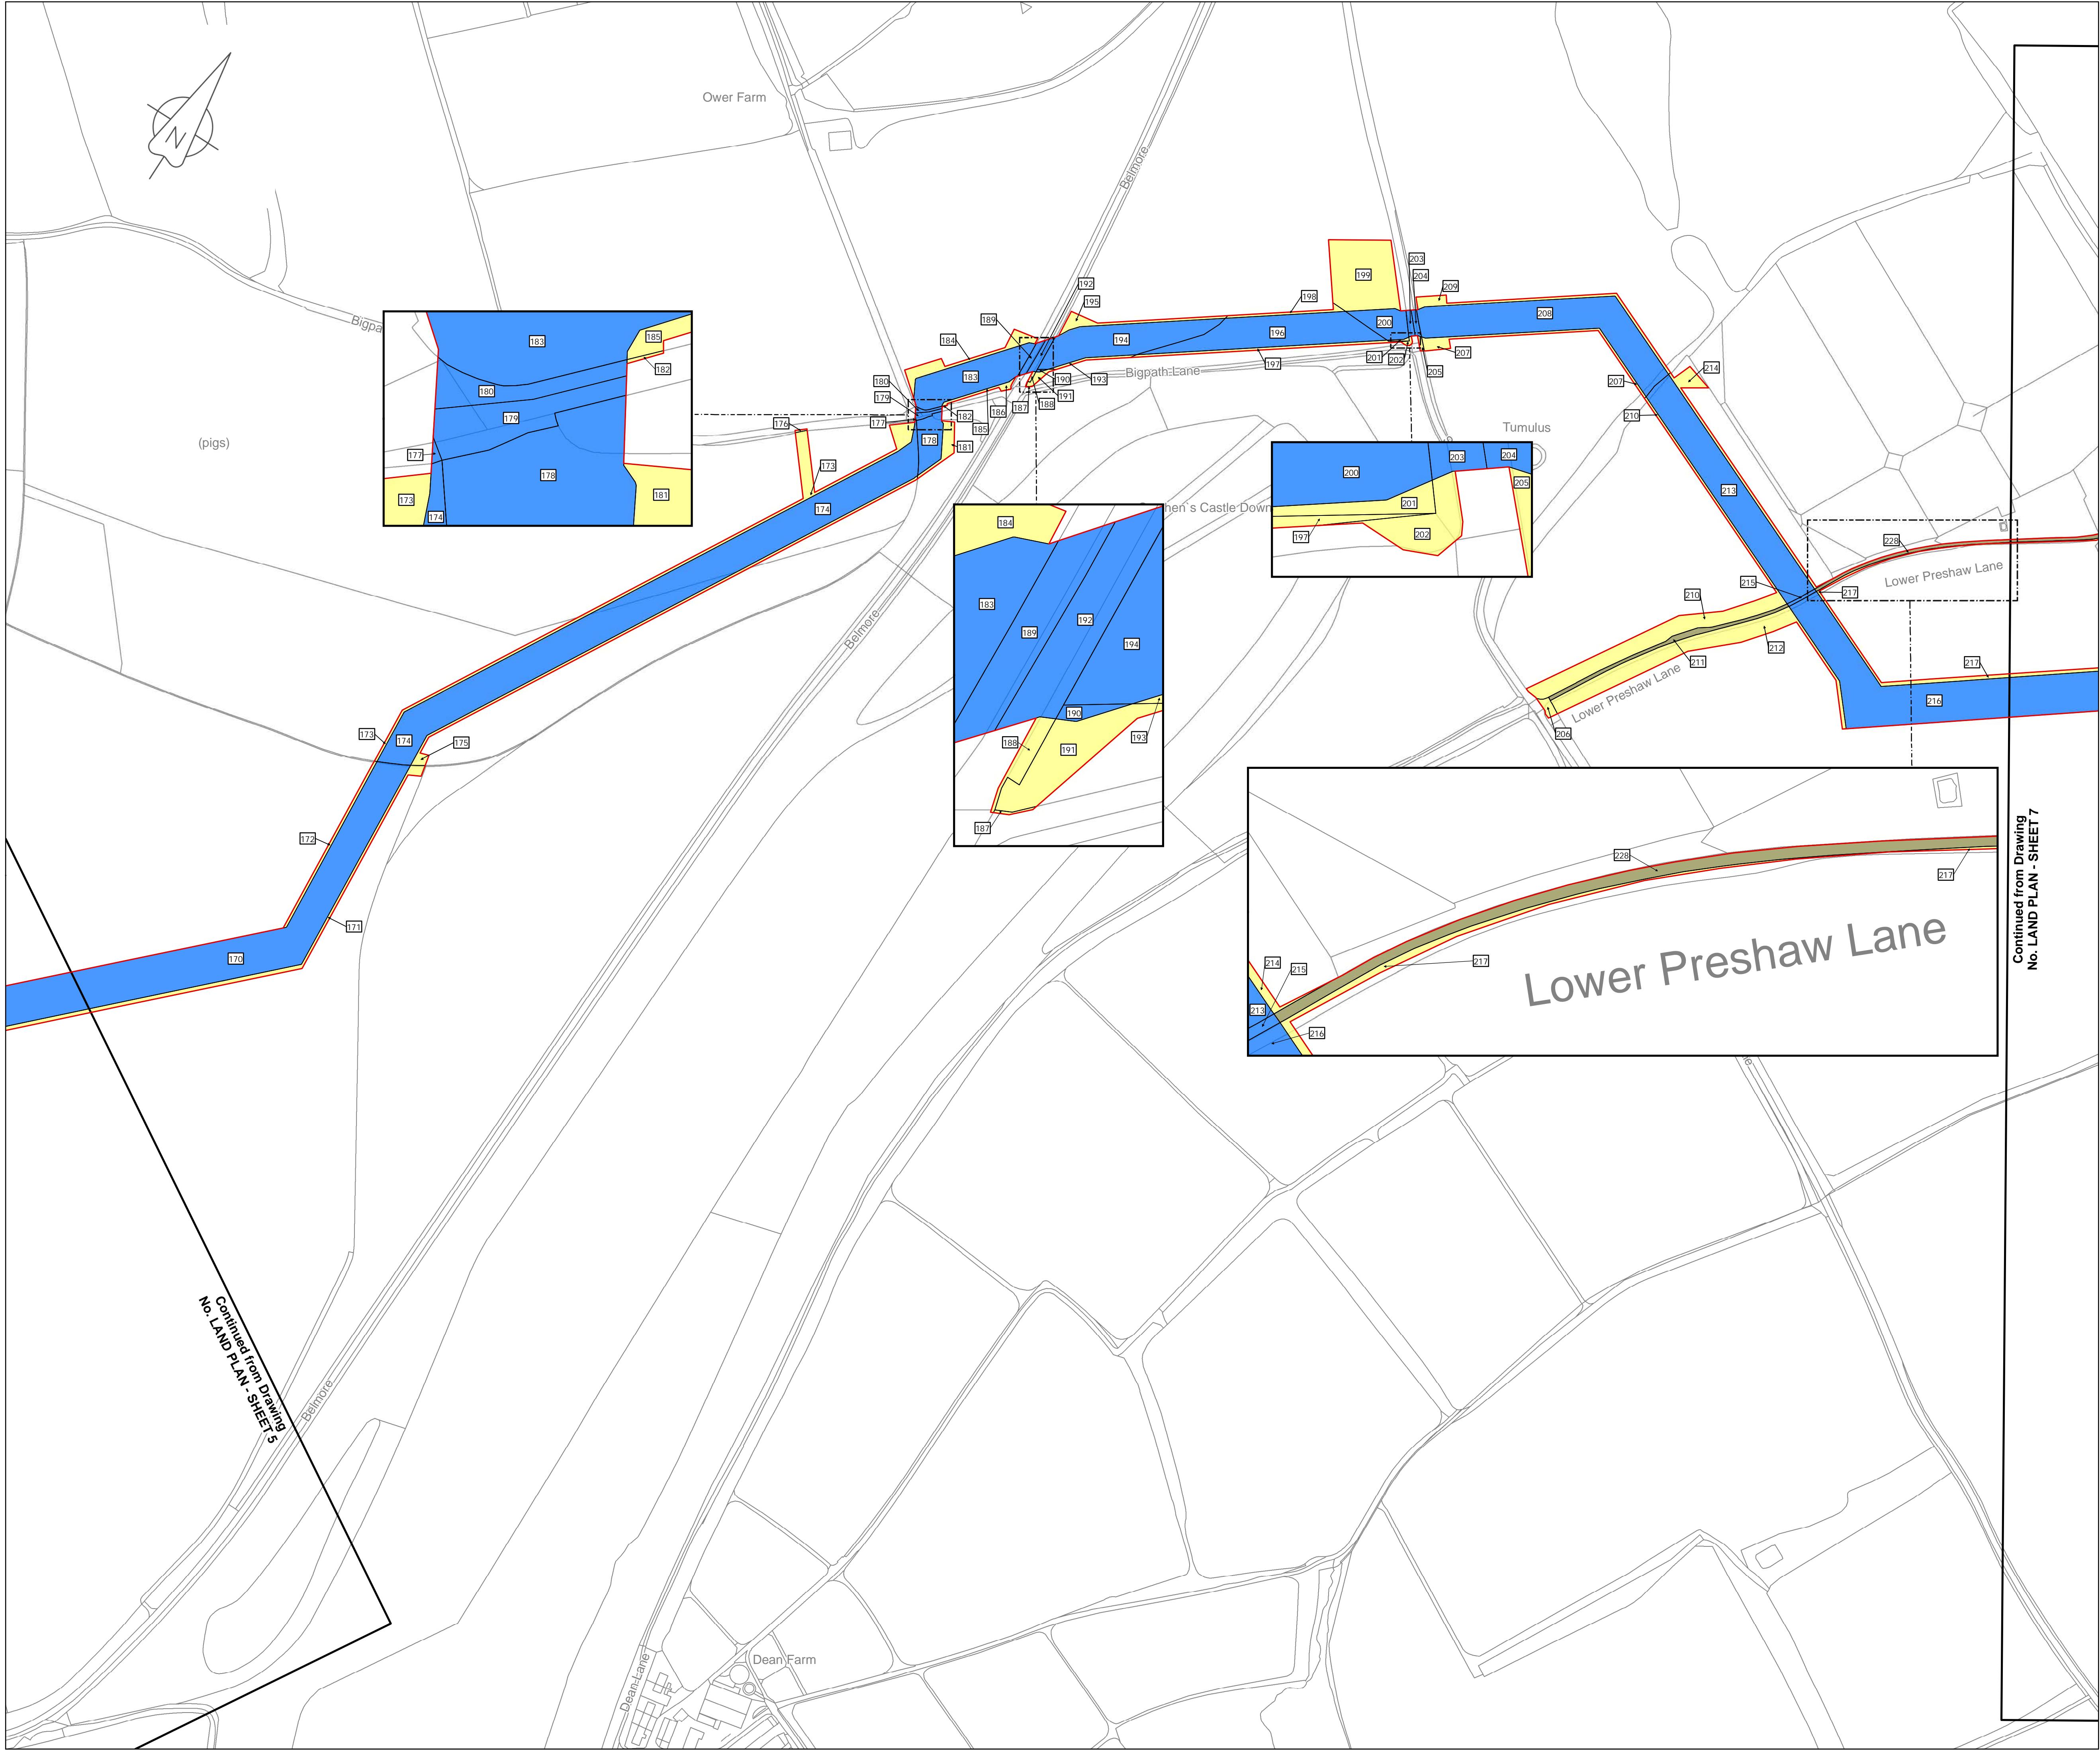


LOCATION PLAN SCALE 1:500,000

- Legend**
- Order Limits
 - Land subject to compulsory acquisition of all estates and interests as further described in para 5(a) of the Book of Reference
 - Land subject to the compulsory acquisition of permanent rights for the pipeline and associated works as further described in para 5(b) of the Book of Reference
 - Land subject to compulsory acquisition of permanent rights of access and parking as further described in para 5(c) of the Book of Reference
 - Land subject to temporary possession for construction, mitigation, access, etc as further described in para 5(d) of the Book of Reference
 - Book of Reference plot label

© Crown copyright and database rights 2019
Ordnance Survey License Number AL100005237



THIS DRAWING IS PROTECTED BY COPYRIGHT. IT MAY NOT BE REPRODUCED IN ANY FORM OR BY ANY MEANS FOR ANY PURPOSE WITHOUT WRITTEN PERMISSION OF FISHER GERMAN LLP CHARTERED SURVEYORS

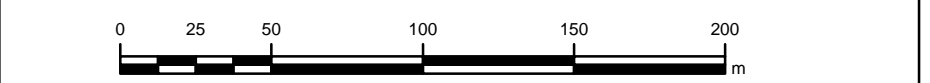

C02	17-06-19	SHEETS 13, 47 & 122 REVISED FOLLOWING S51 ADVICE	RW	KB	IL	AW
C01	10-05-19	ISSUED	RW	KB	IL	AW
Rev	Rev. Date	Purpose of revision	Drawn	Check	Rev'd	Apprv'd

FISHER GERMAN

The Estates Office, Norman Court
Ashby de la Zouch, Leicestershire, LE65 2UZ
0845 437 0383
slpproject@fishergerman.co.uk

Client

Esso Petroleum Company, Limited
Errmy House,
Errmy Way,
Leatherhead,
Surrey.
KT22 8UX

Project

Esso | Southampton to London Pipeline Project

Drawing title

**LAND PLAN
SHEET 6
REGULATION 5(2)(i)**

APPLICATION NUMBER: EN070005

Drawing status - FINAL FOR ISSUE	Rev
Scale 1:2,500 @A1	C02
FG No. SLP-2019-03-MT-BOR	
Client No. 105124-001	

Drawing Number

LAND PLAN - SHEET 6



LOCATION PLAN

SCALE 1:500,000

- #### Legend
- Order Limits
 - Land subject to compulsory acquisition of all estates and interests as further described in para 5(a) of the Book of Reference
 - Land subject to the compulsory acquisition of permanent rights for the pipeline and associated works as further described in para 5(b) of the Book of Reference
 - Land subject to compulsory acquisition of permanent rights of access and parking as further described in para 5(c) of the Book of Reference
 - Land subject to temporary possession for construction, mitigation, access, etc as further described in para 5(d) of the Book of Reference
 - 1494 Book of Reference plot label

© Crown copyright and database rights 2019
Ordnance Survey License Number AL100005237



THIS DRAWING IS PROTECTED BY COPYRIGHT. IT MAY NOT BE REPRODUCED IN ANY FORM OR BY ANY MEANS FOR ANY PURPOSE WITHOUT WRITTEN PERMISSION OF FISHER GERMAN LLP CHARTERED SURVEYORS



CO2	17-06-19	SHEETS 13, 47 & 122 REVISED FOLLOWING S61 ADVICE	RW	MT	IL	AW
CO1	10-05-19	ISSUED	RW	MT	IL	AW
Rev	Rev. Date	Purpose of revision	Drawn	Check	Rev'd	Appr'd

The Estates Office, Norman Court
Ashby de la Zouch, Leicestershire, LE65 2UZ
0845 437 0383
slpproject@fishergerman.co.uk

Client
Esso Petroleum Company, Limited
Ermy House,
Ermy Way,
Leatherhead,
Surrey.
KT22 8UX


Project
 Southampton to London Pipeline Project

Drawing title
**LAND PLAN
SHEET 7
REGULATION 5(2)(i)**

APPLICATION NUMBER: EN070005

Drawing status - FINAL FOR ISSUE	Rev
Scale 1:2,500 @A1	C02
FG No. SLP-2019-03-MT-BOR	
Client No. 105124-001	


Drawing Number
LAND PLAN - SHEET 7

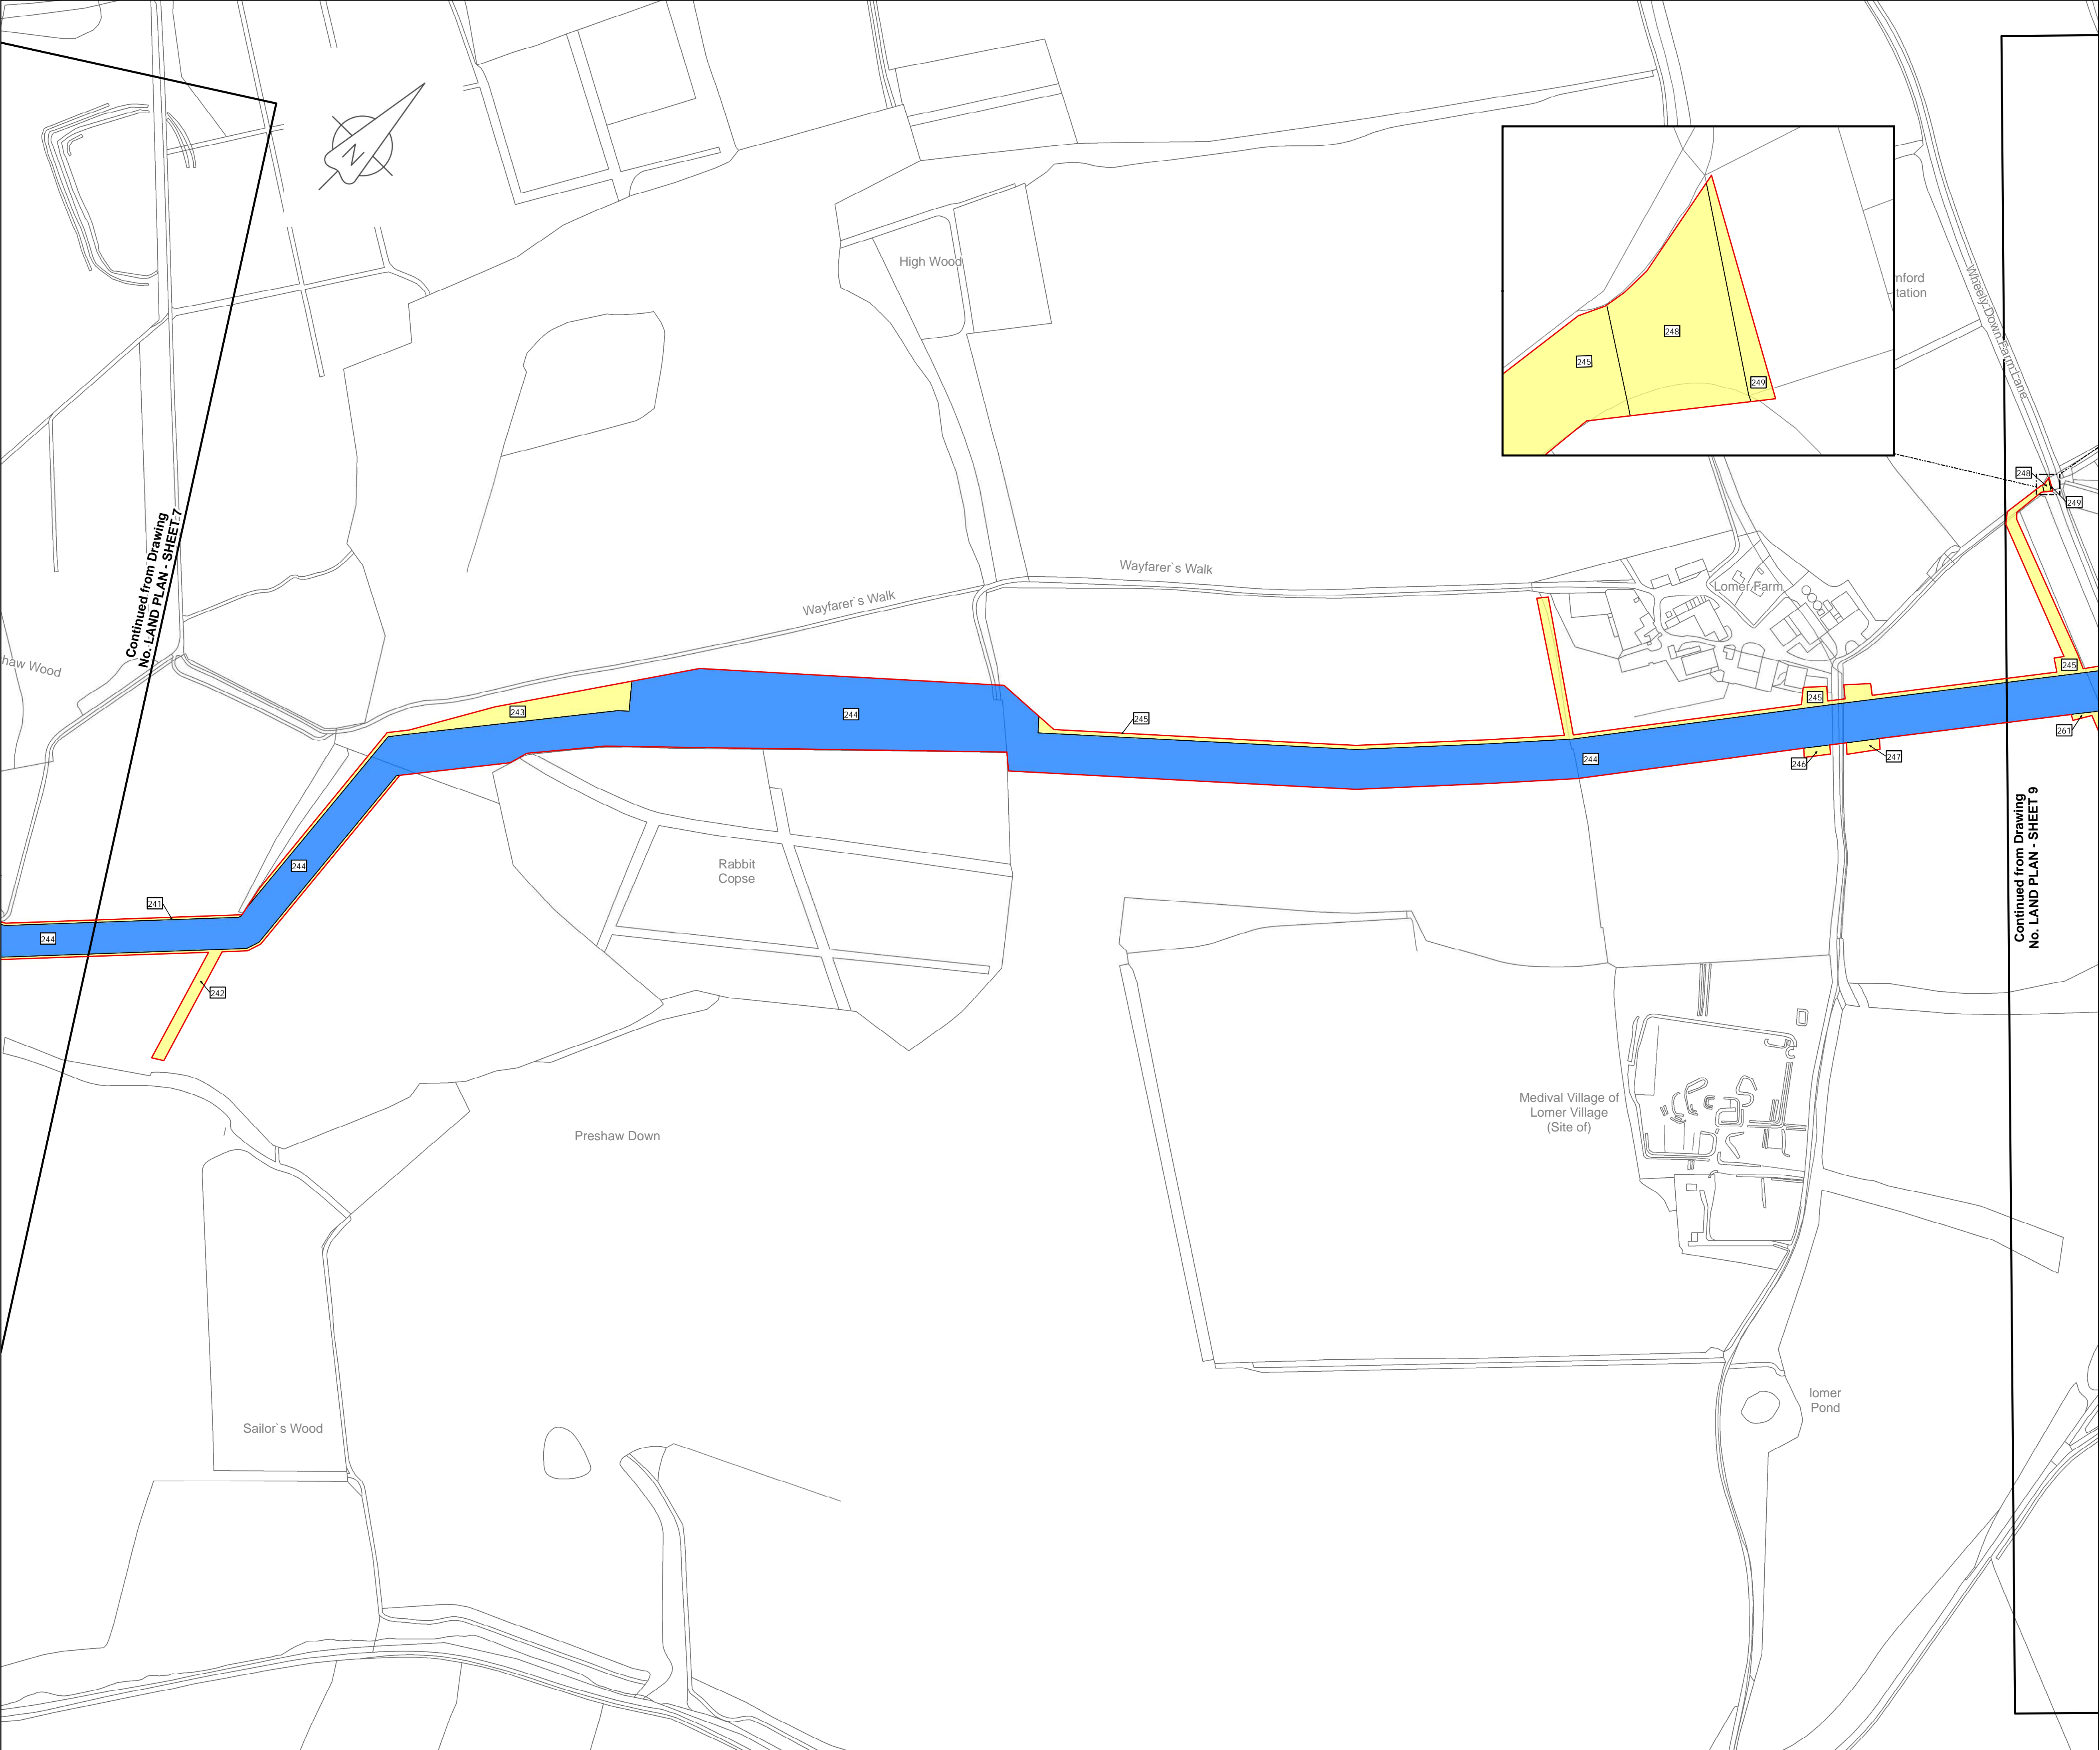

LOCATION PLAN
SCALE 1:500,000

- Legend**
- Order Limits
 - Land subject to compulsory acquisition of all estates and interests as further described in para 5(a) of the Book of Reference
 - Land subject to the compulsory acquisition of permanent rights for the pipeline and associated works as further described in para 5(b) of the Book of Reference
 - Land subject to compulsory acquisition of permanent rights of access and parking as further described in para 5(c) of the Book of Reference
 - Land subject to temporary possession for construction, mitigation, access, etc as further described in para 5(d) of the Book of Reference
 - 1494 Book of Reference plot label

© Crown copyright and database rights 2019
Ordnance Survey License Number AL100005237

 Data

THIS DRAWING IS PROTECTED BY COPYRIGHT. IT MAY NOT BE REPRODUCED IN ANY FORM OR BY ANY MEANS FOR ANY PURPOSE WITHOUT WRITTEN PERMISSION OF FISHER GERMAN LLP CHARTERED SURVEYORS

0 25 50 100 150 200 m

C02	17-06-19	SHEETS 13, 47 & 122 REVISED FOLLOWING S61 ADVICE	EP	RW	IL	AW
C01	10-05-19	ISSUED	EP	RW	IL	AW
Rev	Rev. Date	Purpose of revision	Drawn	Check	Rev'd	Appr'd

 **FISHER GERMAN**

The Estates Office, Norman Court
Ashby de la Zouch, Leicestershire, LE65 2UZ
0845 437 0383
slpproject@fishergerman.co.uk

Client

Esso Petroleum Company, Limited
Ermyn House,
Ermyn Way,
Leatherhead,
Surrey.
KT22 8UX

Project

 Southampton to London Pipeline Project

Drawing title

**LAND PLAN
SHEET 8
REGULATION 5(2)(i)**

APPLICATION NUMBER: EN070005

Drawing status - FINAL FOR ISSUE	Rev
Scale 1:2,500 @ A1	C02
FG No. SLP-2019-03-MT-BOR	
Client No. 105124-001	
Drawing Number	
LAND PLAN - SHEET 8	




LOCATION PLAN
SCALE 1:500,000

- Legend**
- Order Limits
 - Land subject to compulsory acquisition of all estates and interests as further described in para 5(a) of the Book of Reference
 - Land subject to the compulsory acquisition of permanent rights for the pipeline and associated works as further described in para 5(b) of the Book of Reference
 - Land subject to compulsory acquisition of permanent rights of access and parking as further described in para 5(c) of the Book of Reference
 - Land subject to temporary possession for construction, mitigation, access, etc as further described in para 5(d) of the Book of Reference
 - Book of Reference plot label

© Crown copyright and database rights 2019
Ordnance Survey License Number AL100005237



THIS DRAWING IS PROTECTED BY COPYRIGHT. IT MAY NOT BE REPRODUCED IN ANY FORM OR BY ANY MEANS FOR ANY PURPOSE WITHOUT WRITTEN PERMISSION OF FISHER GERMAN LLP CHARTERED SURVEYORS

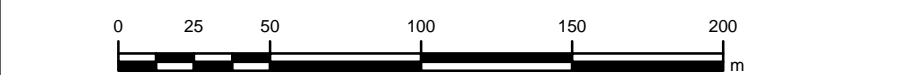

C02	17-06-19	SHEETS 13, 47 & 122 REVISED FOLLOWING S51 ADVICE	MT	KB	IL	AW
C01	10-05-19	ISSUED	MT	KB	IL	AW
Rev	Rev. Date	Purpose of revision	Drawn	Check	Rev'd	Appr'd

FISHER GERMAN

The Estates Office, Norman Court
Ashby de la Zouch, Leicestershire, LE65 2UZ
0845 437 0383
slpproject@fishergerman.co.uk


Client
Esso Petroleum Company, Limited
Ermyn House,
Ermyn Way,
Leatherhead,
Surrey.
KT22 8UX

Project
Esso | Southampton to London Pipeline Project

Drawing title
**LAND PLAN
SHEET 9
REGULATION 5(2)(i)**

APPLICATION NUMBER: EN070005

Drawing status - FINAL FOR ISSUE	Rev
Scale 1:2,500 @ A1	C02
FG No. SLP-2019-03-MT-BOR	
Client No. 105124-001	
Drawing Number LAND PLAN - SHEET 9	

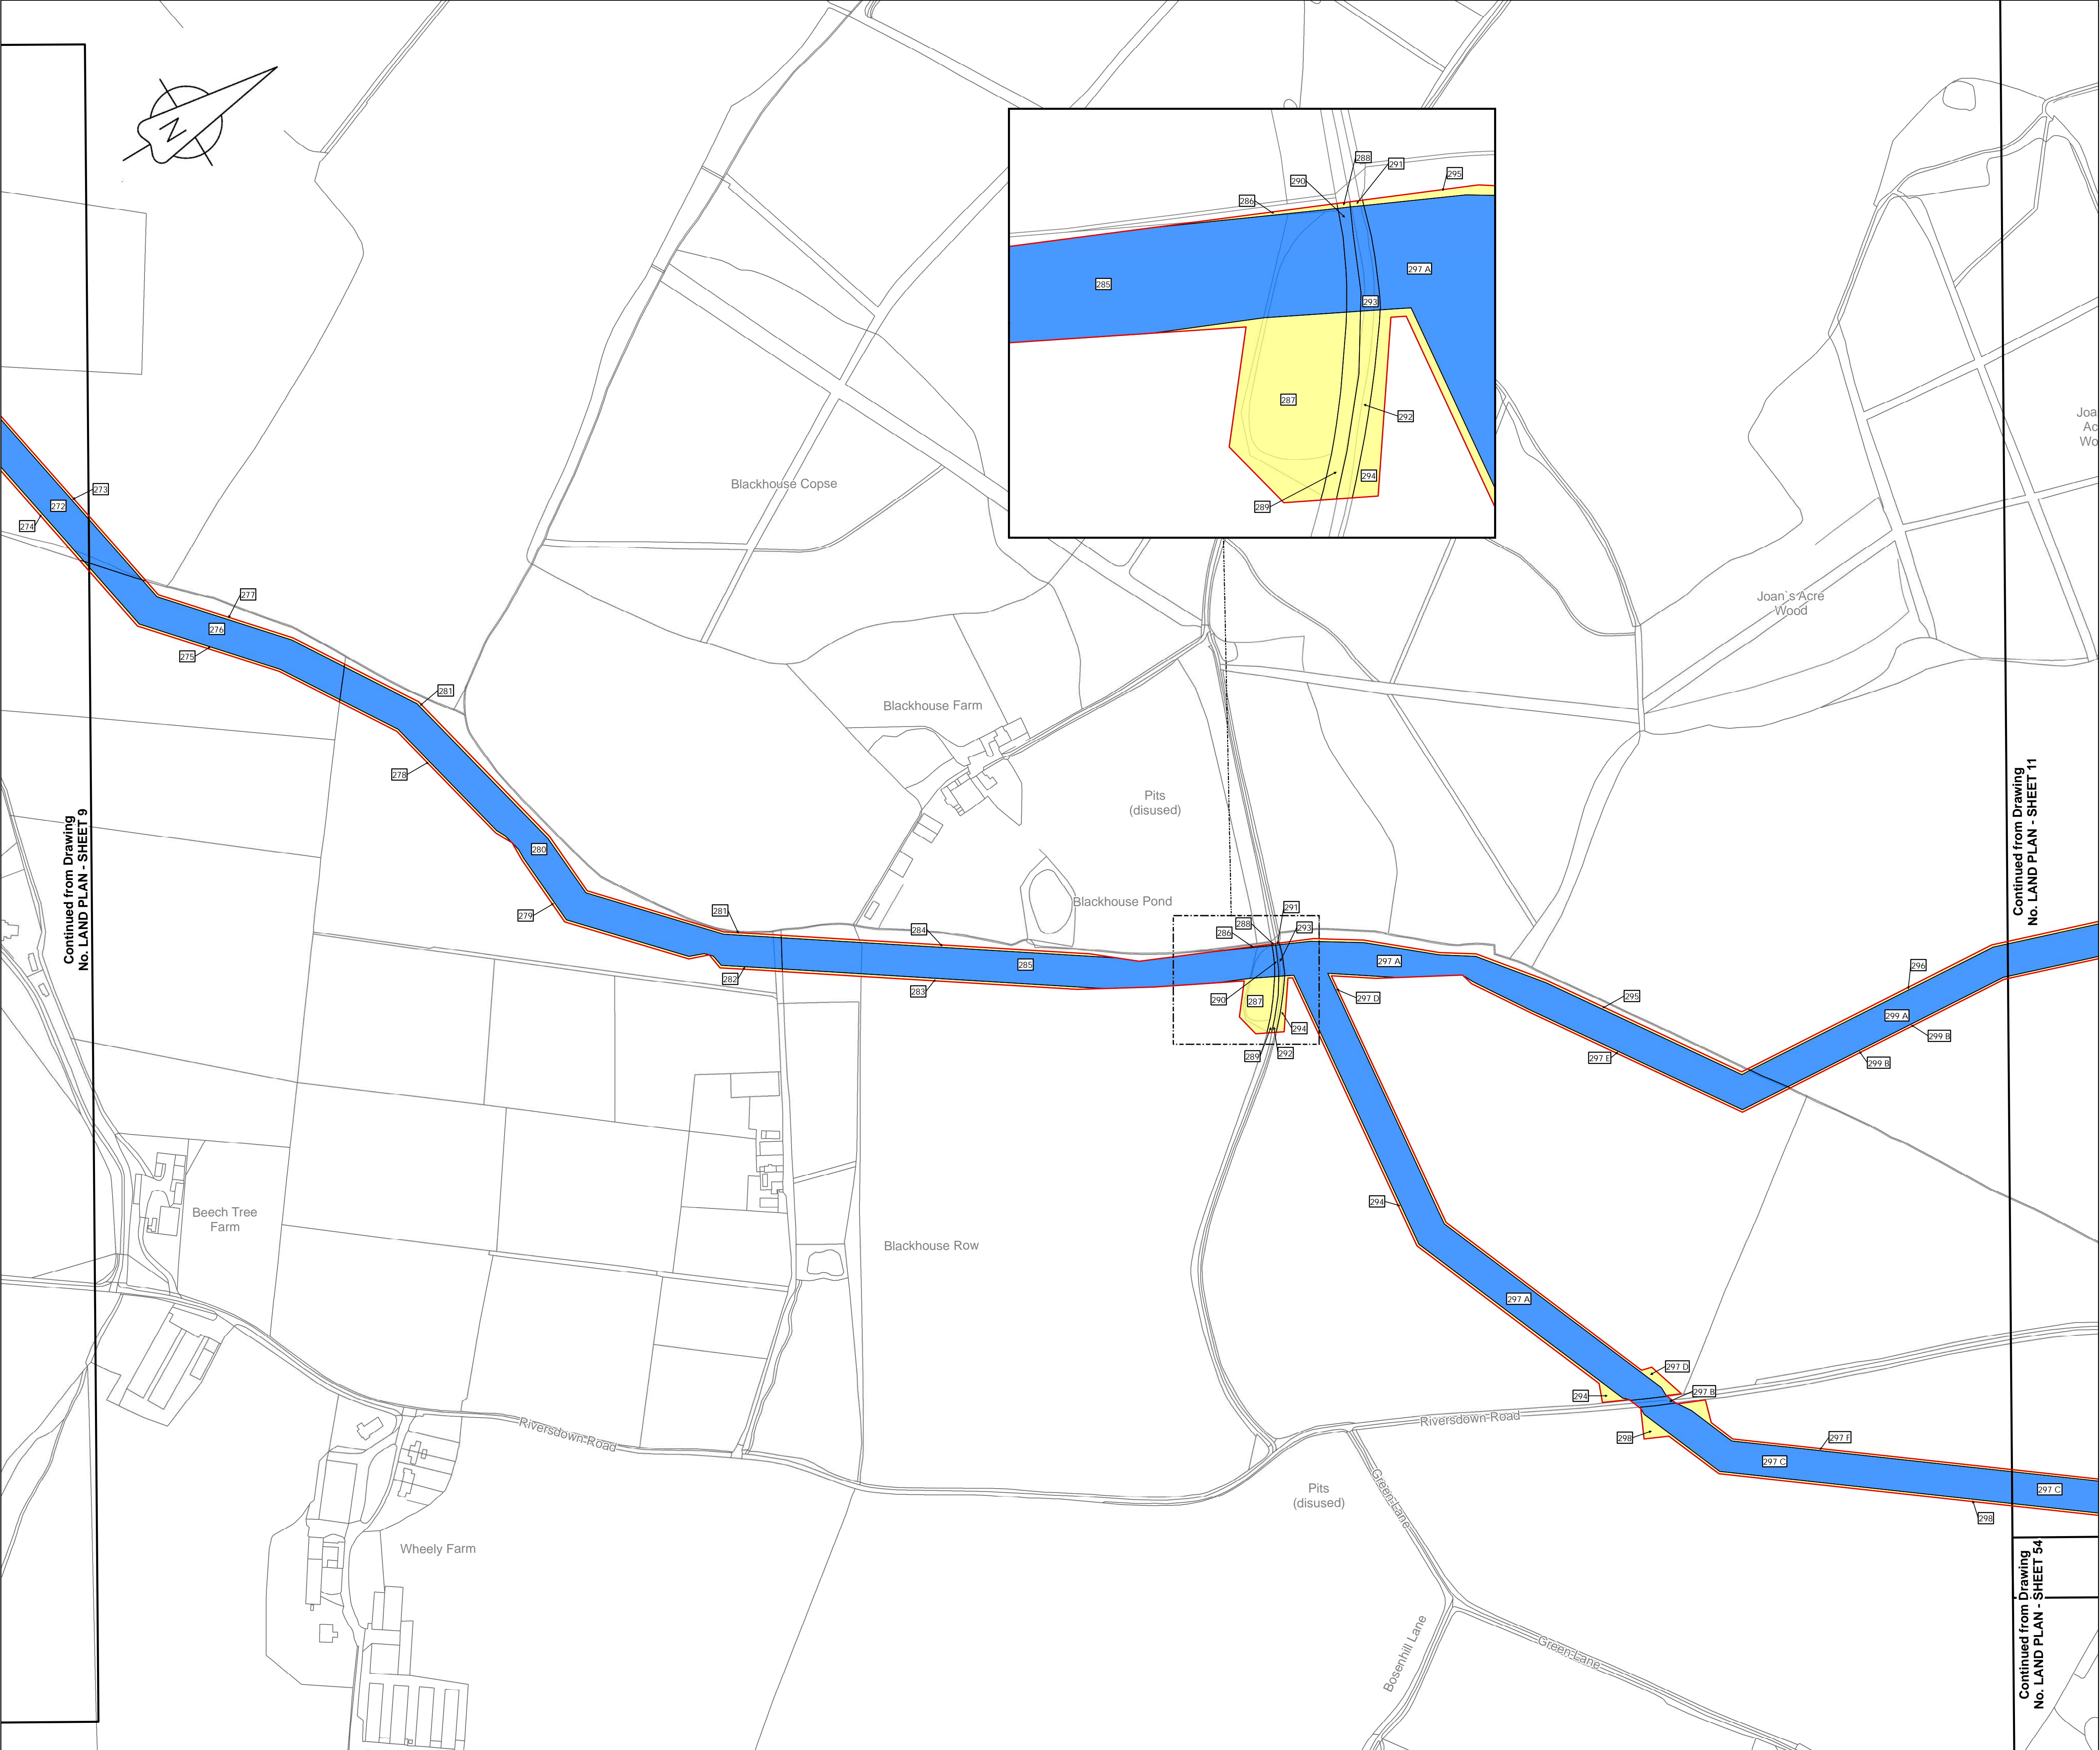


LOCATION PLAN
SCALE 1:500,000

- Legend**
- Order Limits
 - Land subject to compulsory acquisition of all estates and interests as further described in para 5(a) of the Book of Reference
 - Land subject to the compulsory acquisition of permanent rights for the pipeline and associated works as further described in para 5(b) of the Book of Reference
 - Land subject to compulsory acquisition of permanent rights of access and parking as further described in para 5(c) of the Book of Reference
 - Land subject to temporary possession for construction, mitigation, access, etc as further described in para 5(d) of the Book of Reference
 - Book of Reference plot label

© Crown copyright and database rights 2019
Ordnance Survey License Number AL100005237

THIS DRAWING IS PROTECTED BY COPYRIGHT. IT MAY NOT BE REPRODUCED
IN ANY FORM OR BY ANY MEANS FOR ANY PURPOSE WITHOUT WRITTEN
PERMISSION OF FISHER GERMAN LLP CHARTERED SURVEYORS

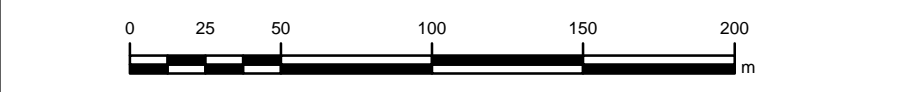

C02	17-06-19	SHEETS 13, 47 & 122 REVISED FOLLOWING S51 ADVICE	EP	RW	IL	AW
C01	10-05-19	ISSUED	EP	RW	IL	AW
Rev	Rev. Date	Purpose of revision	Drawn	Check	Rev'd	Appr'd


FISHER GERMAN

The Estates Office, Norman Court
Ashby de la Zouch, Leicestershire, LE65 2UZ
0845 437 0383
slpproject@fishergerman.co.uk

Client
Esso Petroleum Company, Limited
Ermyn House,
Ermyn Way,
Leatherhead,
Surrey,
KT22 8UX

Project
Esso | Southampton to London Pipeline Project

Drawing title LAND PLAN SHEET 10 REGULATION 5(2)(i) APPLICATION NUMBER: EN070005	Rev
Drawing status - FINAL FOR ISSUE	C02
Scale 1:2,500 @ A1	
FG No. SLP-2019-03-MT-BOR	
Client No. 105124-001	
Drawing Number LAND PLAN - SHEET 10	

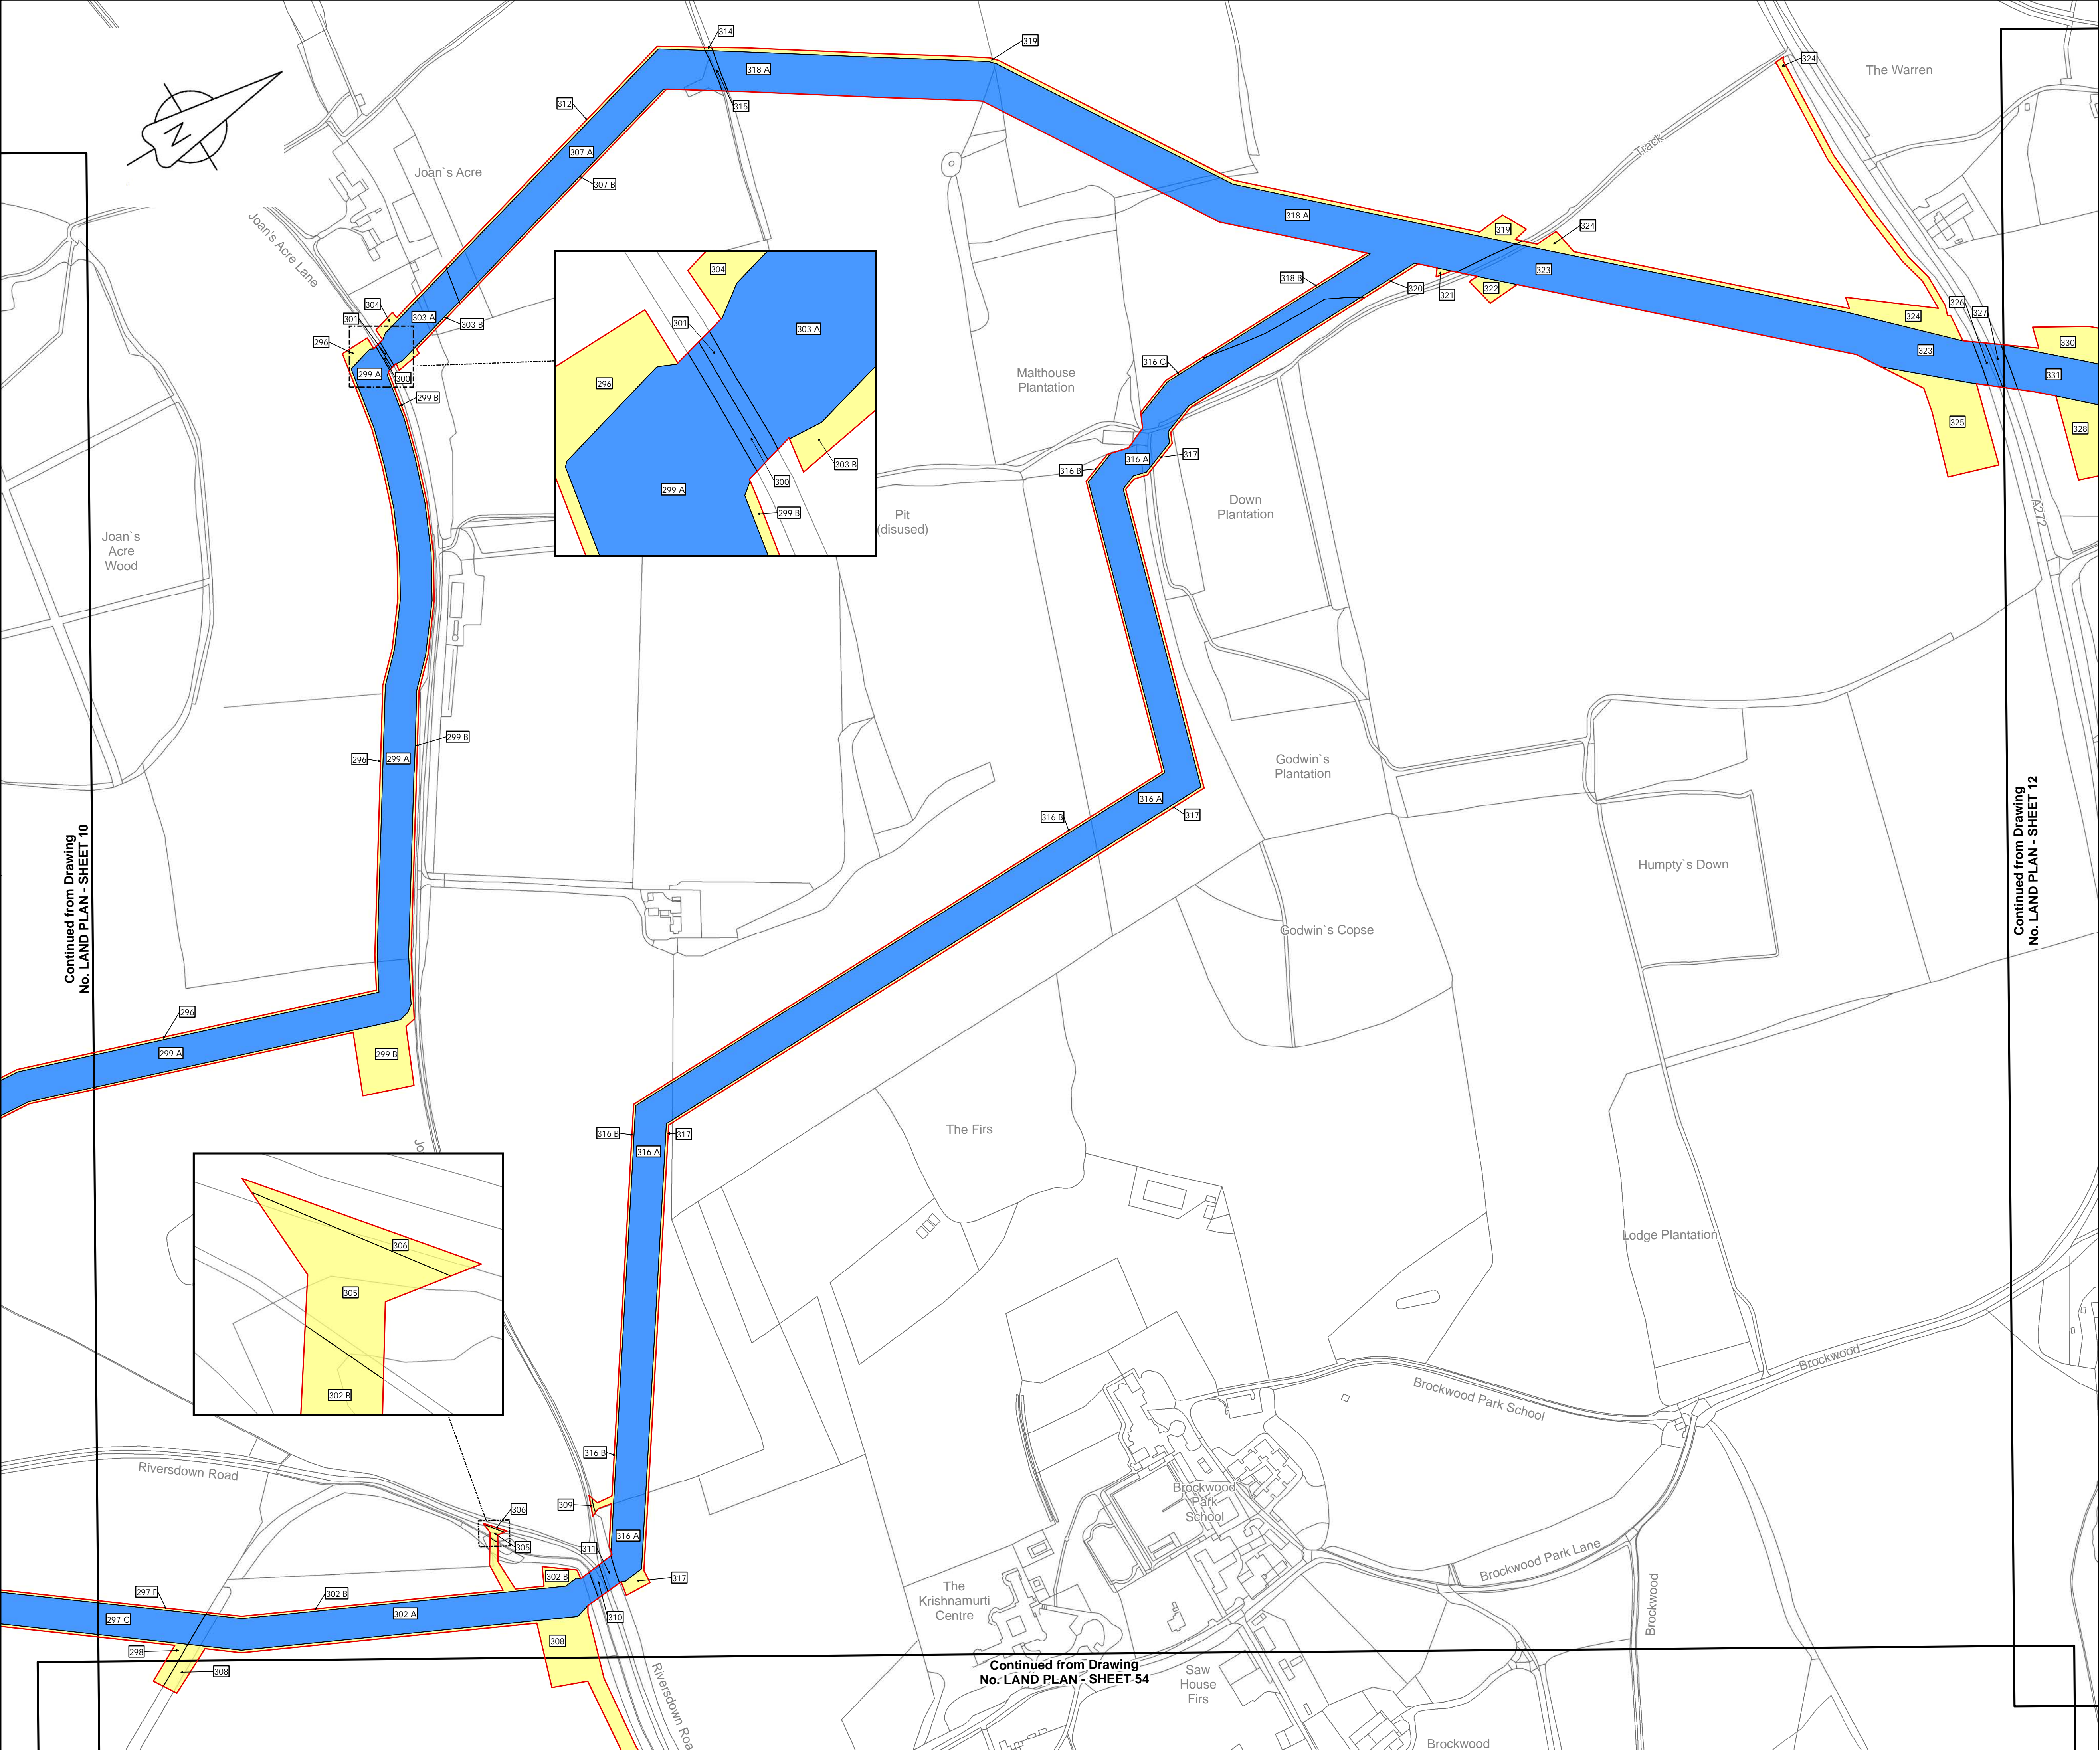


LOCATION PLAN
SCALE 1:500,000

- Legend**
- Order Limits
 - Land subject to compulsory acquisition of all estates and interests as further described in para 5(a) of the Book of Reference
 - Land subject to the compulsory acquisition of permanent rights for the pipeline and associated works as further described in para 5(b) of the Book of Reference
 - Land subject to compulsory acquisition of permanent rights of access and parking as further described in para 5(c) of the Book of Reference
 - Land subject to temporary possession for construction, mitigation, access, etc as further described in para 5(d) of the Book of Reference
 - Book of Reference plot label

© Crown copyright and database rights 2019
Ordnance Survey License Number AL100005237

Data

THIS DRAWING IS PROTECTED BY COPYRIGHT. IT MAY NOT BE REPRODUCED IN ANY FORM OR BY ANY MEANS FOR ANY PURPOSE WITHOUT WRITTEN PERMISSION OF FISHER GERMAN LLP CHARTERED SURVEYORS

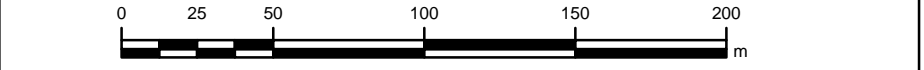

C02	17-06-19	SHEETS 13, 47 & 122 REVISED FOLLOWING S51 ADVICE	RW	KB	IL	AW
C01	10-05-19	ISSUED	RW	KB	IL	AW
Rev	Rev. Date	Purpose of revision	Drawn	Check	Rev'd	Appr'd

FISHER GERMAN

The Estates Office, Norman Court
Ashby de la Zouch, Leicestershire, LE65 2UZ
0845 437 0383
slpproject@fishergerman.co.uk

Client

Esso Petroleum Company, Limited
Errmy House,
Errmy Way,
Leatherhead,
Surrey,
KT22 8UX

Project

Esso | Southampton to London Pipeline Project

Drawing title

**LAND PLAN
SHEET 11
REGULATION 5(2)(i)**

Drawing status - FINAL FOR ISSUE

Scale 1:2,500 @A1


FG No. SLP-2019-03-MT-BOR

Client No. 105124-001

Drawing Number

LAND PLAN - SHEET 11

C02

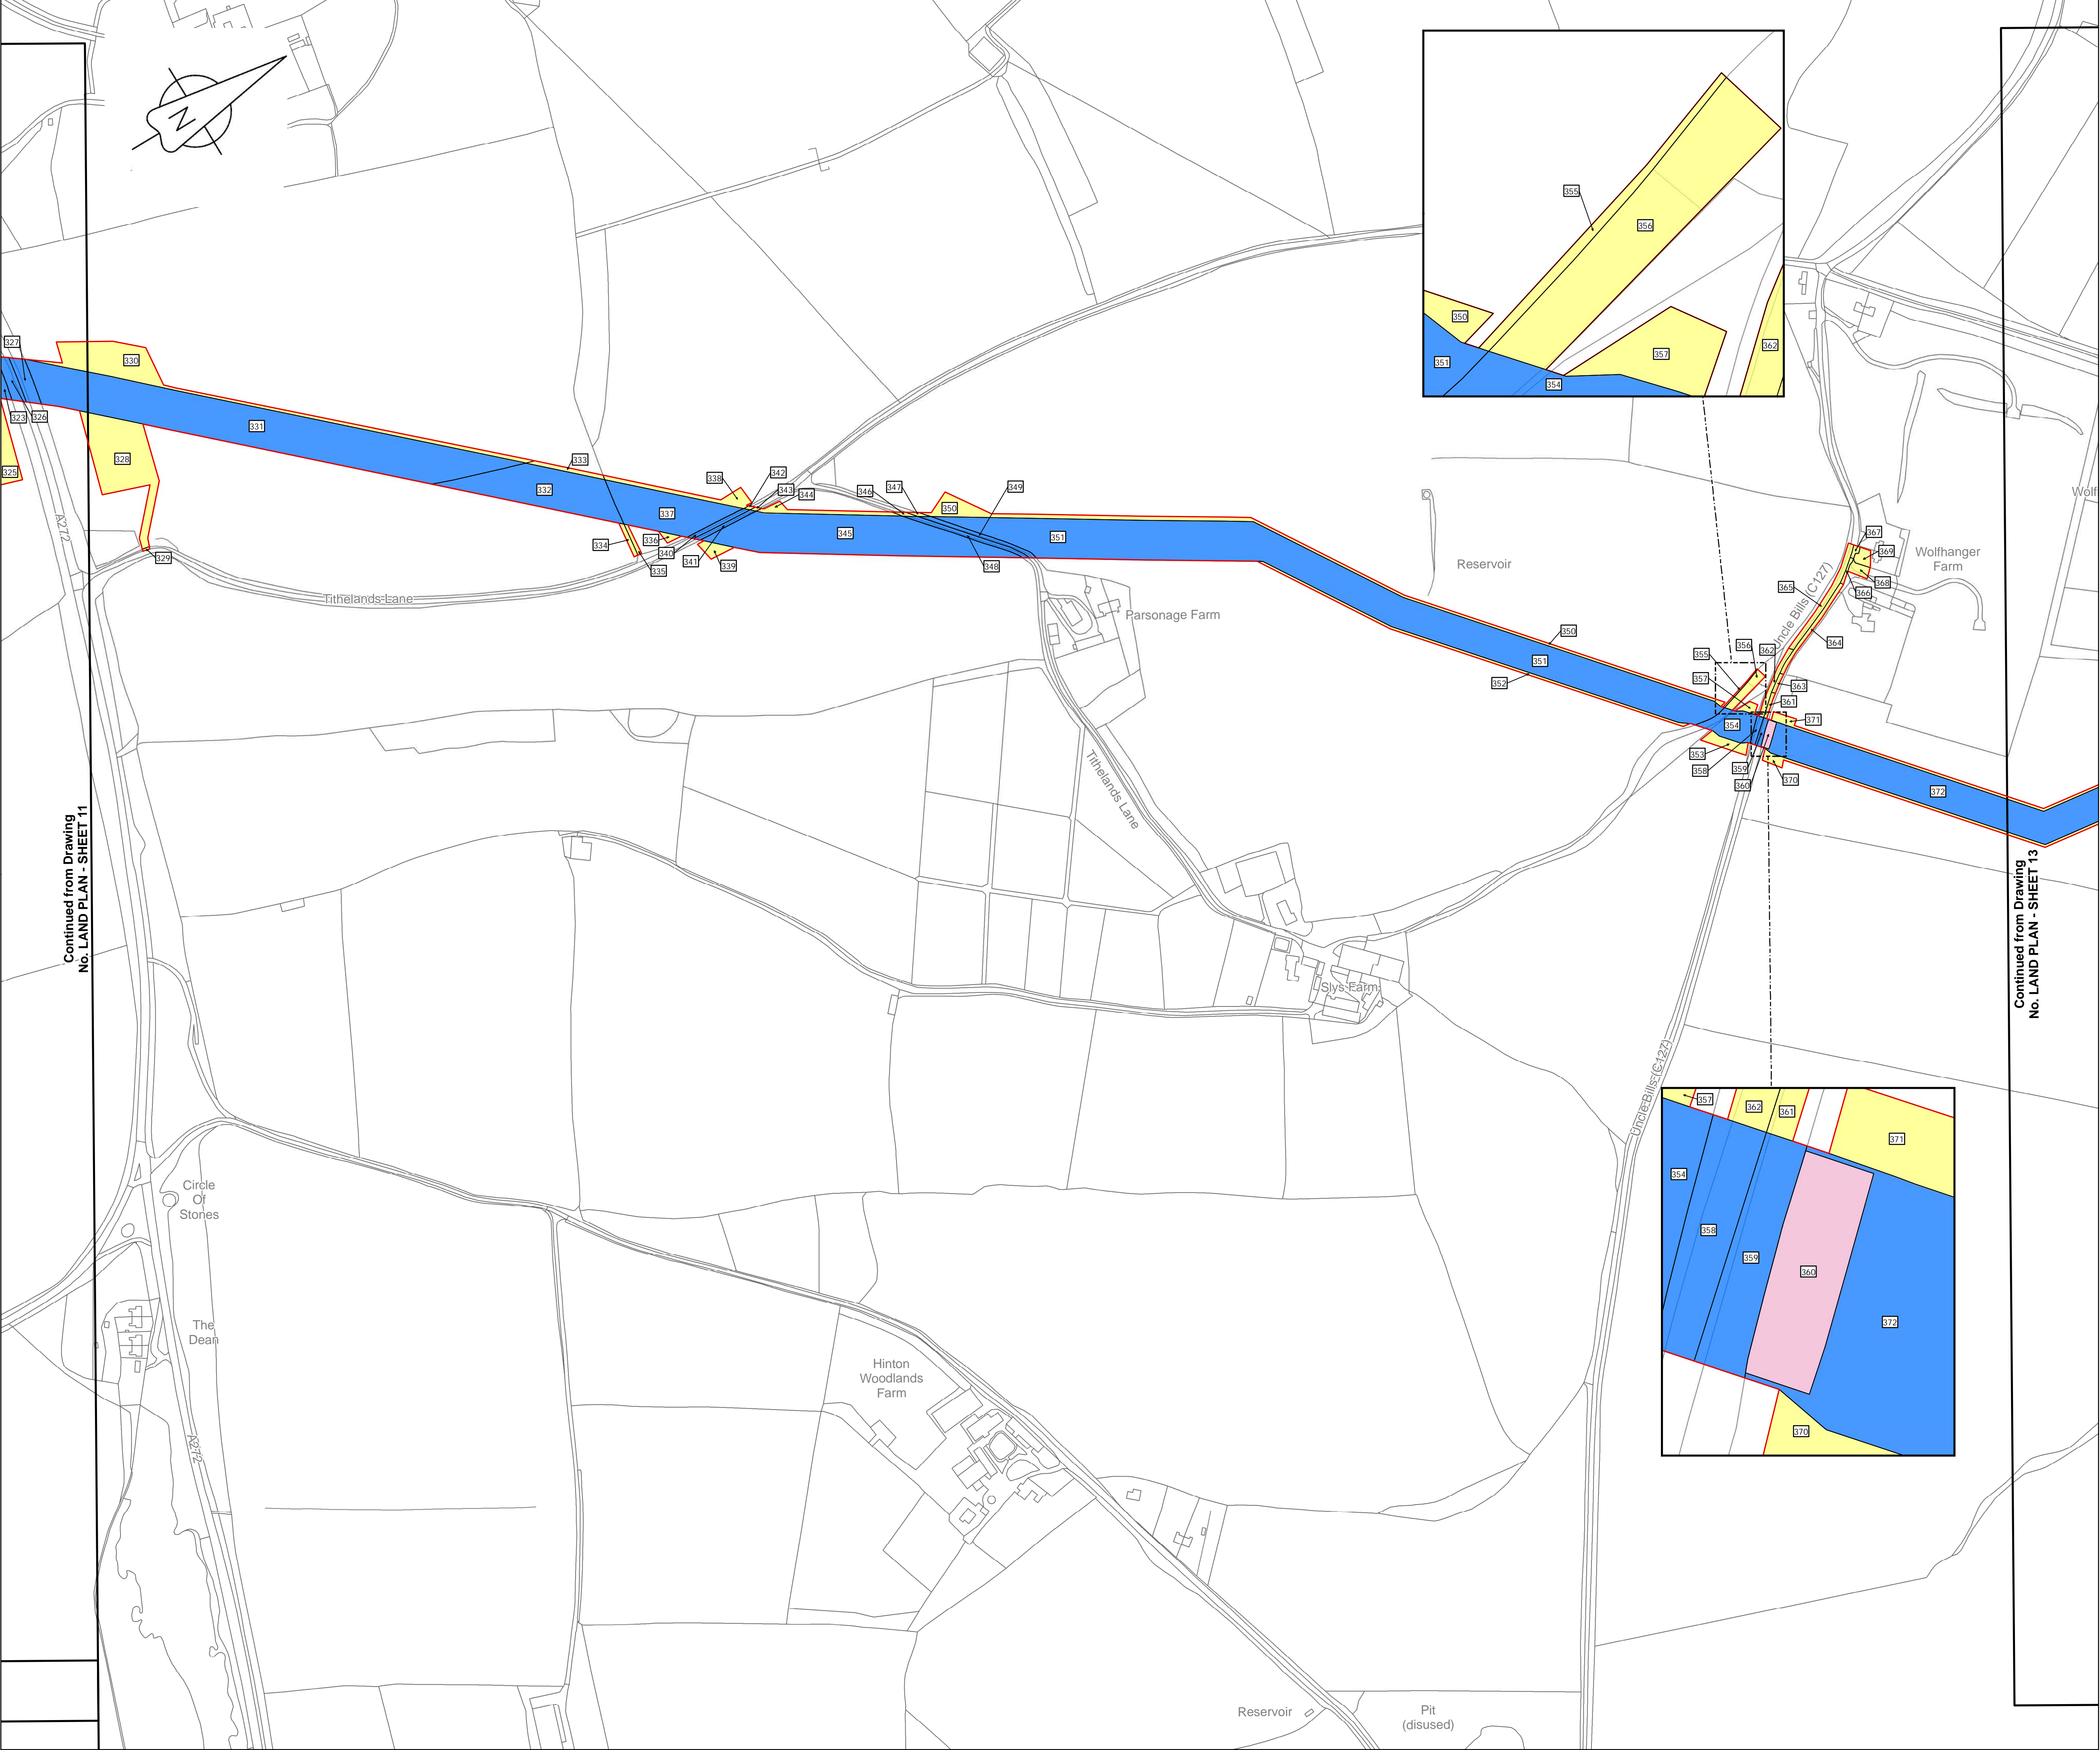


LOCATION PLAN
SCALE 1:500,000

- Legend**
- Order Limits
 - Land subject to compulsory acquisition of all estates and interests as further described in para 5(a) of the Book of Reference
 - Land subject to the compulsory acquisition of permanent rights for the pipeline and associated works as further described in para 5(b) of the Book of Reference
 - Land subject to compulsory acquisition of permanent rights of access and parking as further described in para 5(c) of the Book of Reference
 - Land subject to temporary possession for construction, mitigation, access, etc as further described in para 5(d) of the Book of Reference
 - Book of Reference plot label

© Crown copyright and database rights 2019
Ordnance Survey License Number AL100005237



THIS DRAWING IS PROTECTED BY COPYRIGHT. IT MAY NOT BE REPRODUCED IN ANY FORM OR BY ANY MEANS FOR ANY PURPOSE WITHOUT WRITTEN PERMISSION OF FISHER GERMAN LLP CHARTERED SURVEYORS

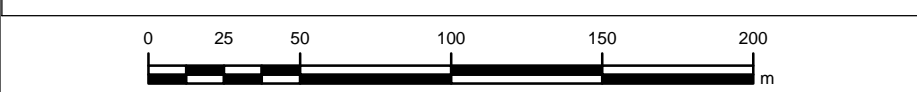

C02	17-06-19	SHEETS 13, 47 & 122 REVISED FOLLOWING S51 ADVICE	RW	KB	IL	AW
C01	10-05-19	ISSUED	RW	KB	IL	AW
Rev	Rev. Date	Purpose of revision	Drawn	Check	Rev'd	Appr'd

FISHER GERMAN

The Estates Office, Norman Court
Ashby de la Zouch, Leicestershire, LE65 2UZ
0845 437 0383
slpproject@fishergerman.co.uk

Client
Esso Petroleum Company, Limited
Ermyn House,
Ermyn Way,
Leatherhead,
Surrey,
KT22 8UX

Project

Esso | Southampton to London Pipeline Project

Drawing title
**LAND PLAN
SHEET 12
REGULATION 5(2)(i)**

APPLICATION NUMBER: EN070005

Drawing status - FINAL FOR ISSUE	Rev
Scale 1:2,500 @ A1	C02
FG No. SLP-2019-03-MT-BOR	
Client No. 105124-001	

Drawing Number
LAND PLAN - SHEET 12



LOCATION PLAN
SCALE 1:500,000


Legend

- Order Limits
- Land subject to compulsory acquisition of all estates and interests as further described in para 5(a) of the Book of Reference
- Land subject to the compulsory acquisition of permanent rights for the pipeline and associated works as further described in para 5(b) of the Book of Reference
- Land subject to compulsory acquisition of permanent rights of access and parking as further described in para 5(c) of the Book of Reference
- Land subject to temporary possession for construction, mitigation, access, etc as further described in para 5(d) of the Book of Reference
- Book of Reference plot label

© Crown copyright and database rights 2019
Ordnance Survey License Number AL100005237



THIS DRAWING IS PROTECTED BY COPYRIGHT. IT MAY NOT BE REPRODUCED
IN ANY FORM OR BY ANY MEANS FOR ANY PURPOSE WITHOUT WRITTEN
PERMISSION OF FISHER GERMAN LLP CHARTERED SURVEYORS

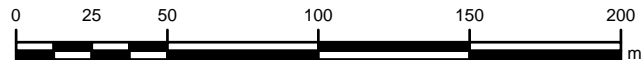

C02	17-06-19	SHEETS 13, 47 & 122 REVISED FOLLOWING S61 ADVICE	KB	RW	IL	AW
C01	10-05-19	ISSUED	KB	RW	IL	AW
Rev	Rev. Date	Purpose of revision	Drawn	Check	Rev'd	Appr'd



The Estates Office, Norman Court
Ashby de la Zouch, Leicestershire, LE65 2UZ
0845 437 0383
slpproject@fishergerman.co.uk

Client


Esso Petroleum Company, Limited
Ermyn House,
Ermyn Way,
Leatherhead,
Surrey,
KT22 8UX

Project
 Southampton to London
Pipeline Project

Drawing title
**LAND PLAN
SHEET 13
REGULATION 5(2)(i)**

APPLICATION NUMBER: EN070005

Drawing status - FINAL FOR ISSUE	Rev
Scale 1:2,500 @A1	C02
FG No. SLP-2019-03-MT-BOR	
Client No. 105124-001	
Drawing Number LAND PLAN - SHEET 13	

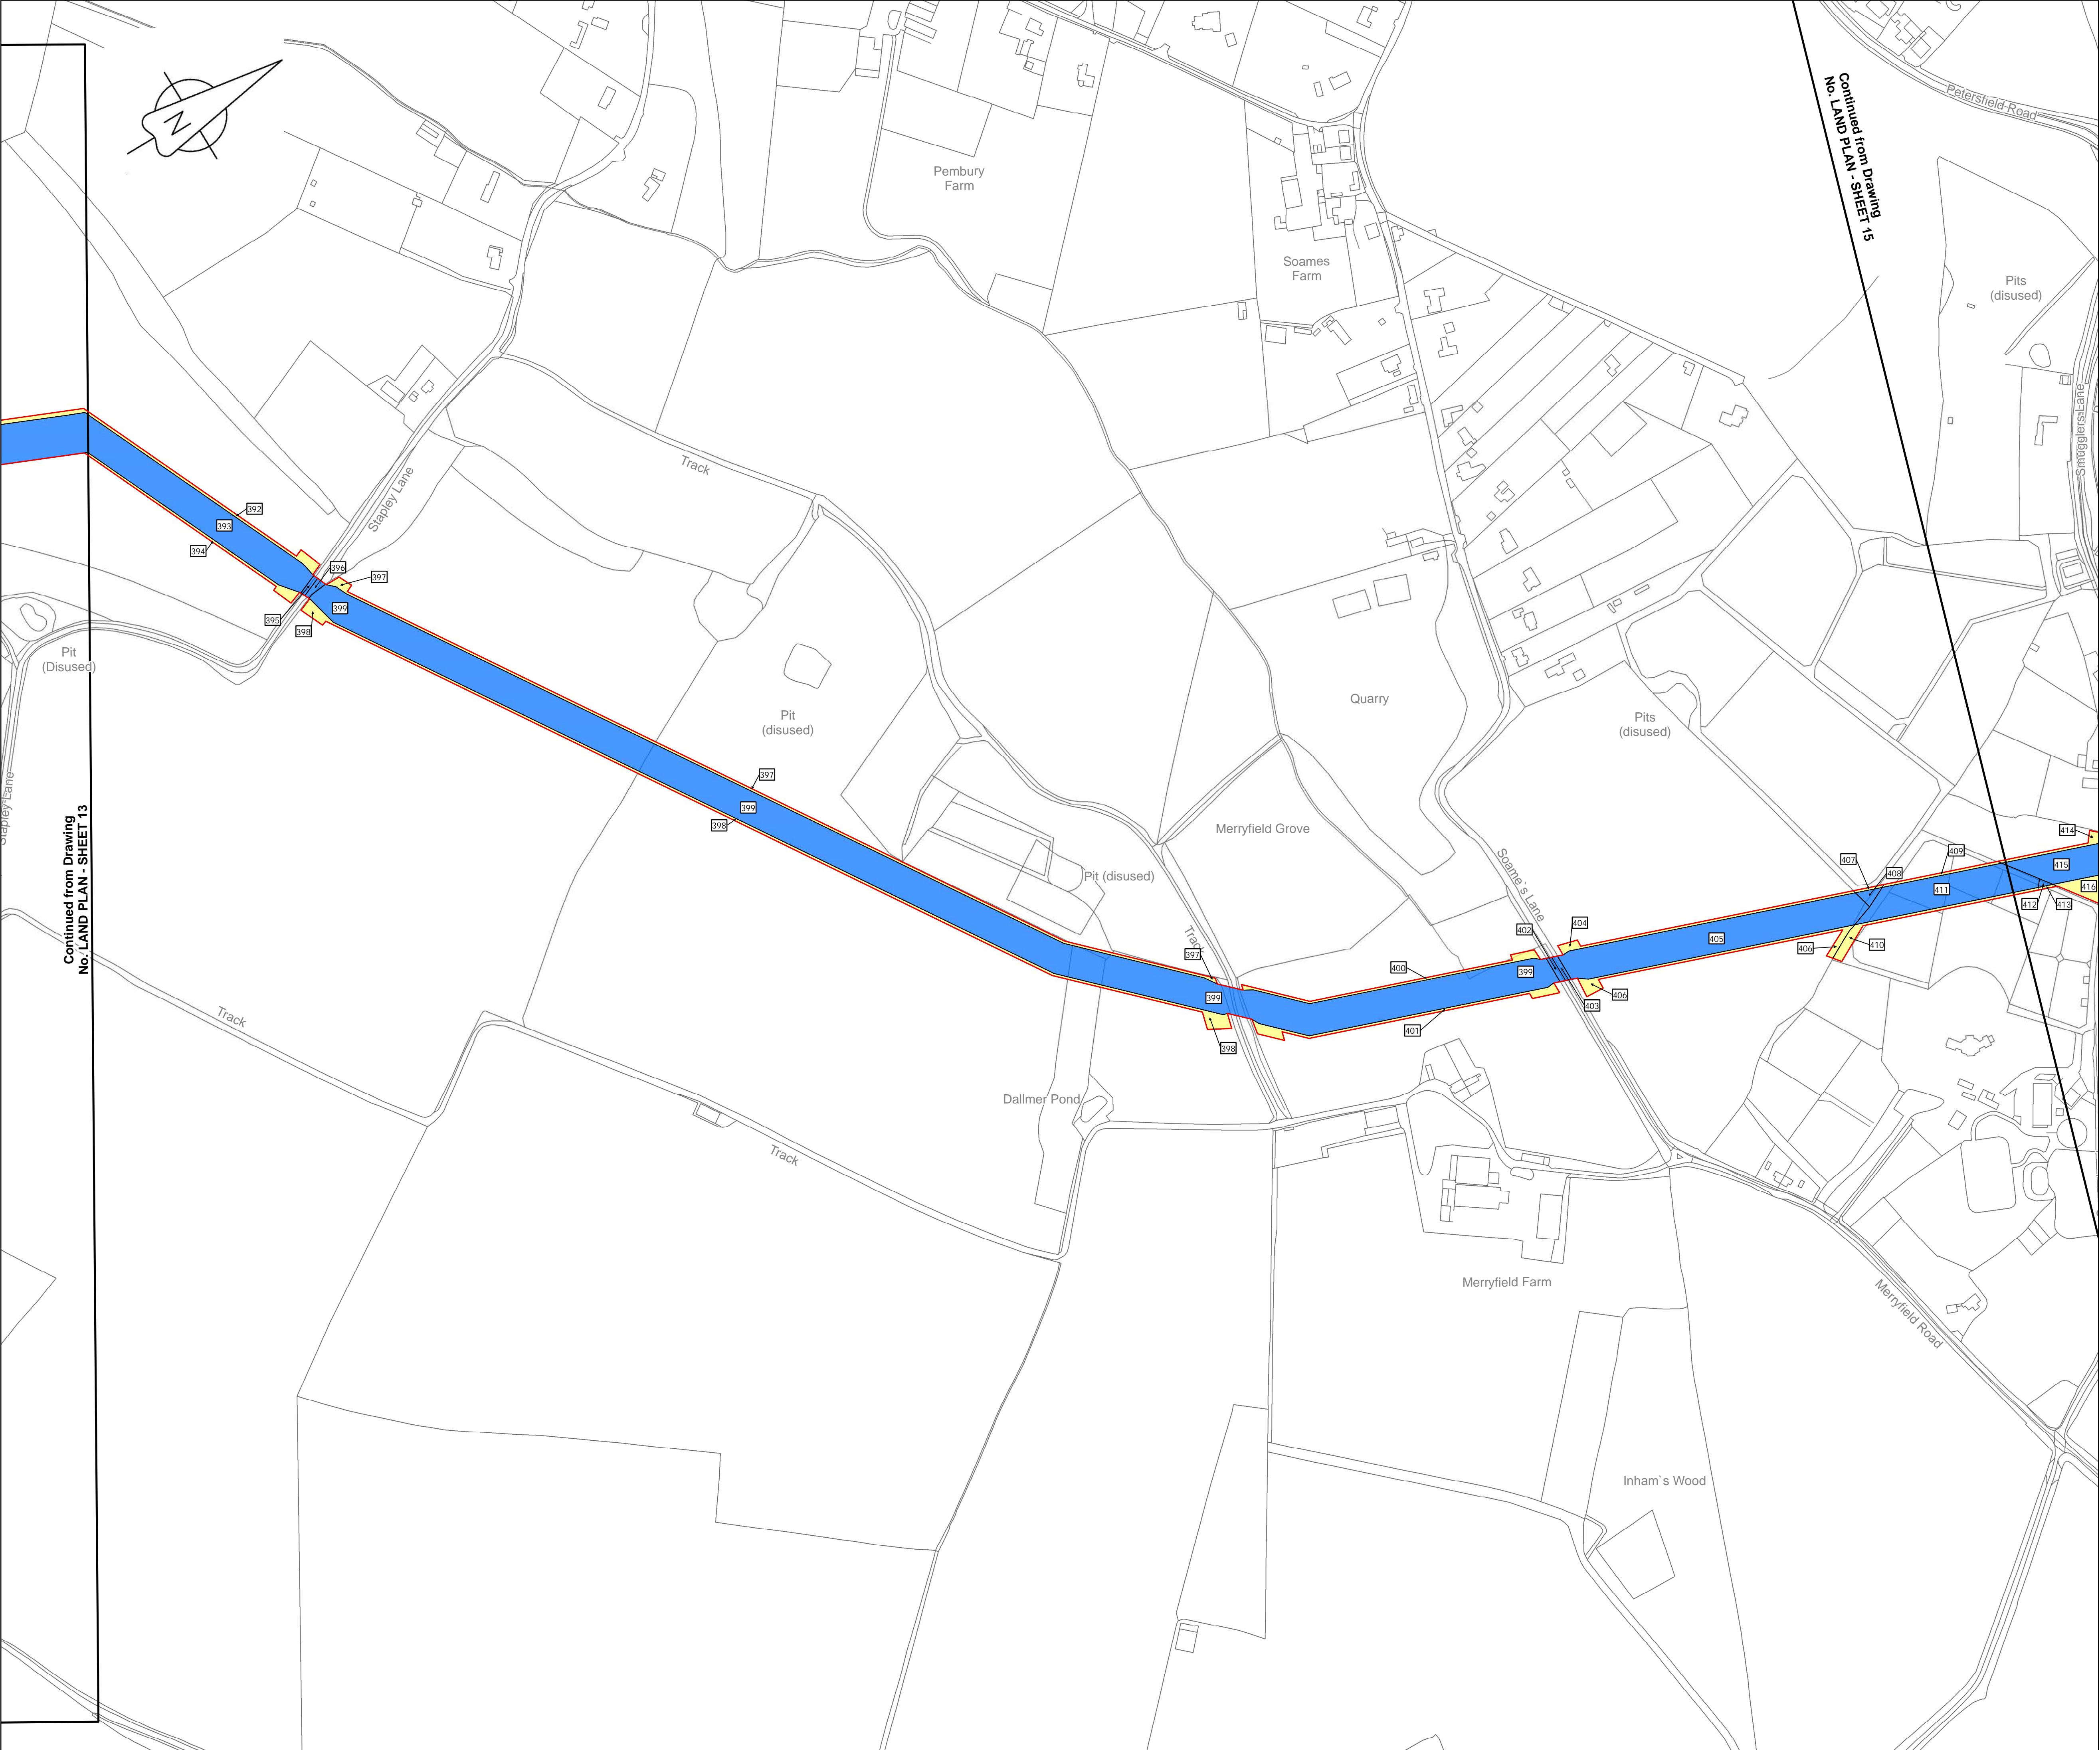


LOCATION PLAN
SCALE 1:500,000

- Legend**
- Order Limits
 - Land subject to compulsory acquisition of all estates and interests as further described in para 5(a) of the Book of Reference
 - Land subject to the compulsory acquisition of permanent rights for the pipeline and associated works as further described in para 5(b) of the Book of Reference
 - Land subject to compulsory acquisition of permanent rights of access and parking as further described in para 5(c) of the Book of Reference
 - Land subject to temporary possession for construction, mitigation, access, etc as further described in para 5(d) of the Book of Reference
 - Book of Reference plot label

© Crown copyright and database rights 2019
Ordnance Survey License Number AL100005237



THIS DRAWING IS PROTECTED BY COPYRIGHT. IT MAY NOT BE REPRODUCED IN ANY FORM OR BY ANY MEANS FOR ANY PURPOSE WITHOUT WRITTEN PERMISSION OF FISHER GERMAN LLP CHARTERED SURVEYORS

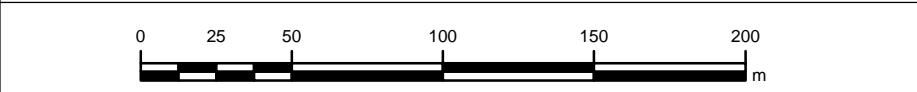

C02	17-06-19	SHEETS 13, 47 & 122 REVISED FOLLOWING S61 ADVICE	RW	EP	IL	AW
C01	10-05-19	ISSUED	RW	EP	IL	AW
Rev	Rev. Date	Purpose of revision	Drawn	Check	Rev'd	Appr'd

FISHER GERMAN

The Estates Office, Norman Court
Ashby de la Zouch, Leicestershire, LE65 2UZ
0845 437 0383
slpproject@fishergerman.co.uk

Client
Esso Petroleum Company, Limited
Errmy House,
Errmy Way,
Leatherhead,
Surrey,
KT22 8UX

Project


Esso | Southampton to London Pipeline Project

Drawing title
**LAND PLAN
SHEET 14
REGULATION 5(2)(i)**

APPLICATION NUMBER: EN070005

Drawing status - FINAL FOR ISSUE	Rev
Scale 1:2,500 @ A1	C02
FG No. SLP-2019-03-MT-BOR	
Client No. 105124-001	

Drawing Number
LAND PLAN - SHEET 14

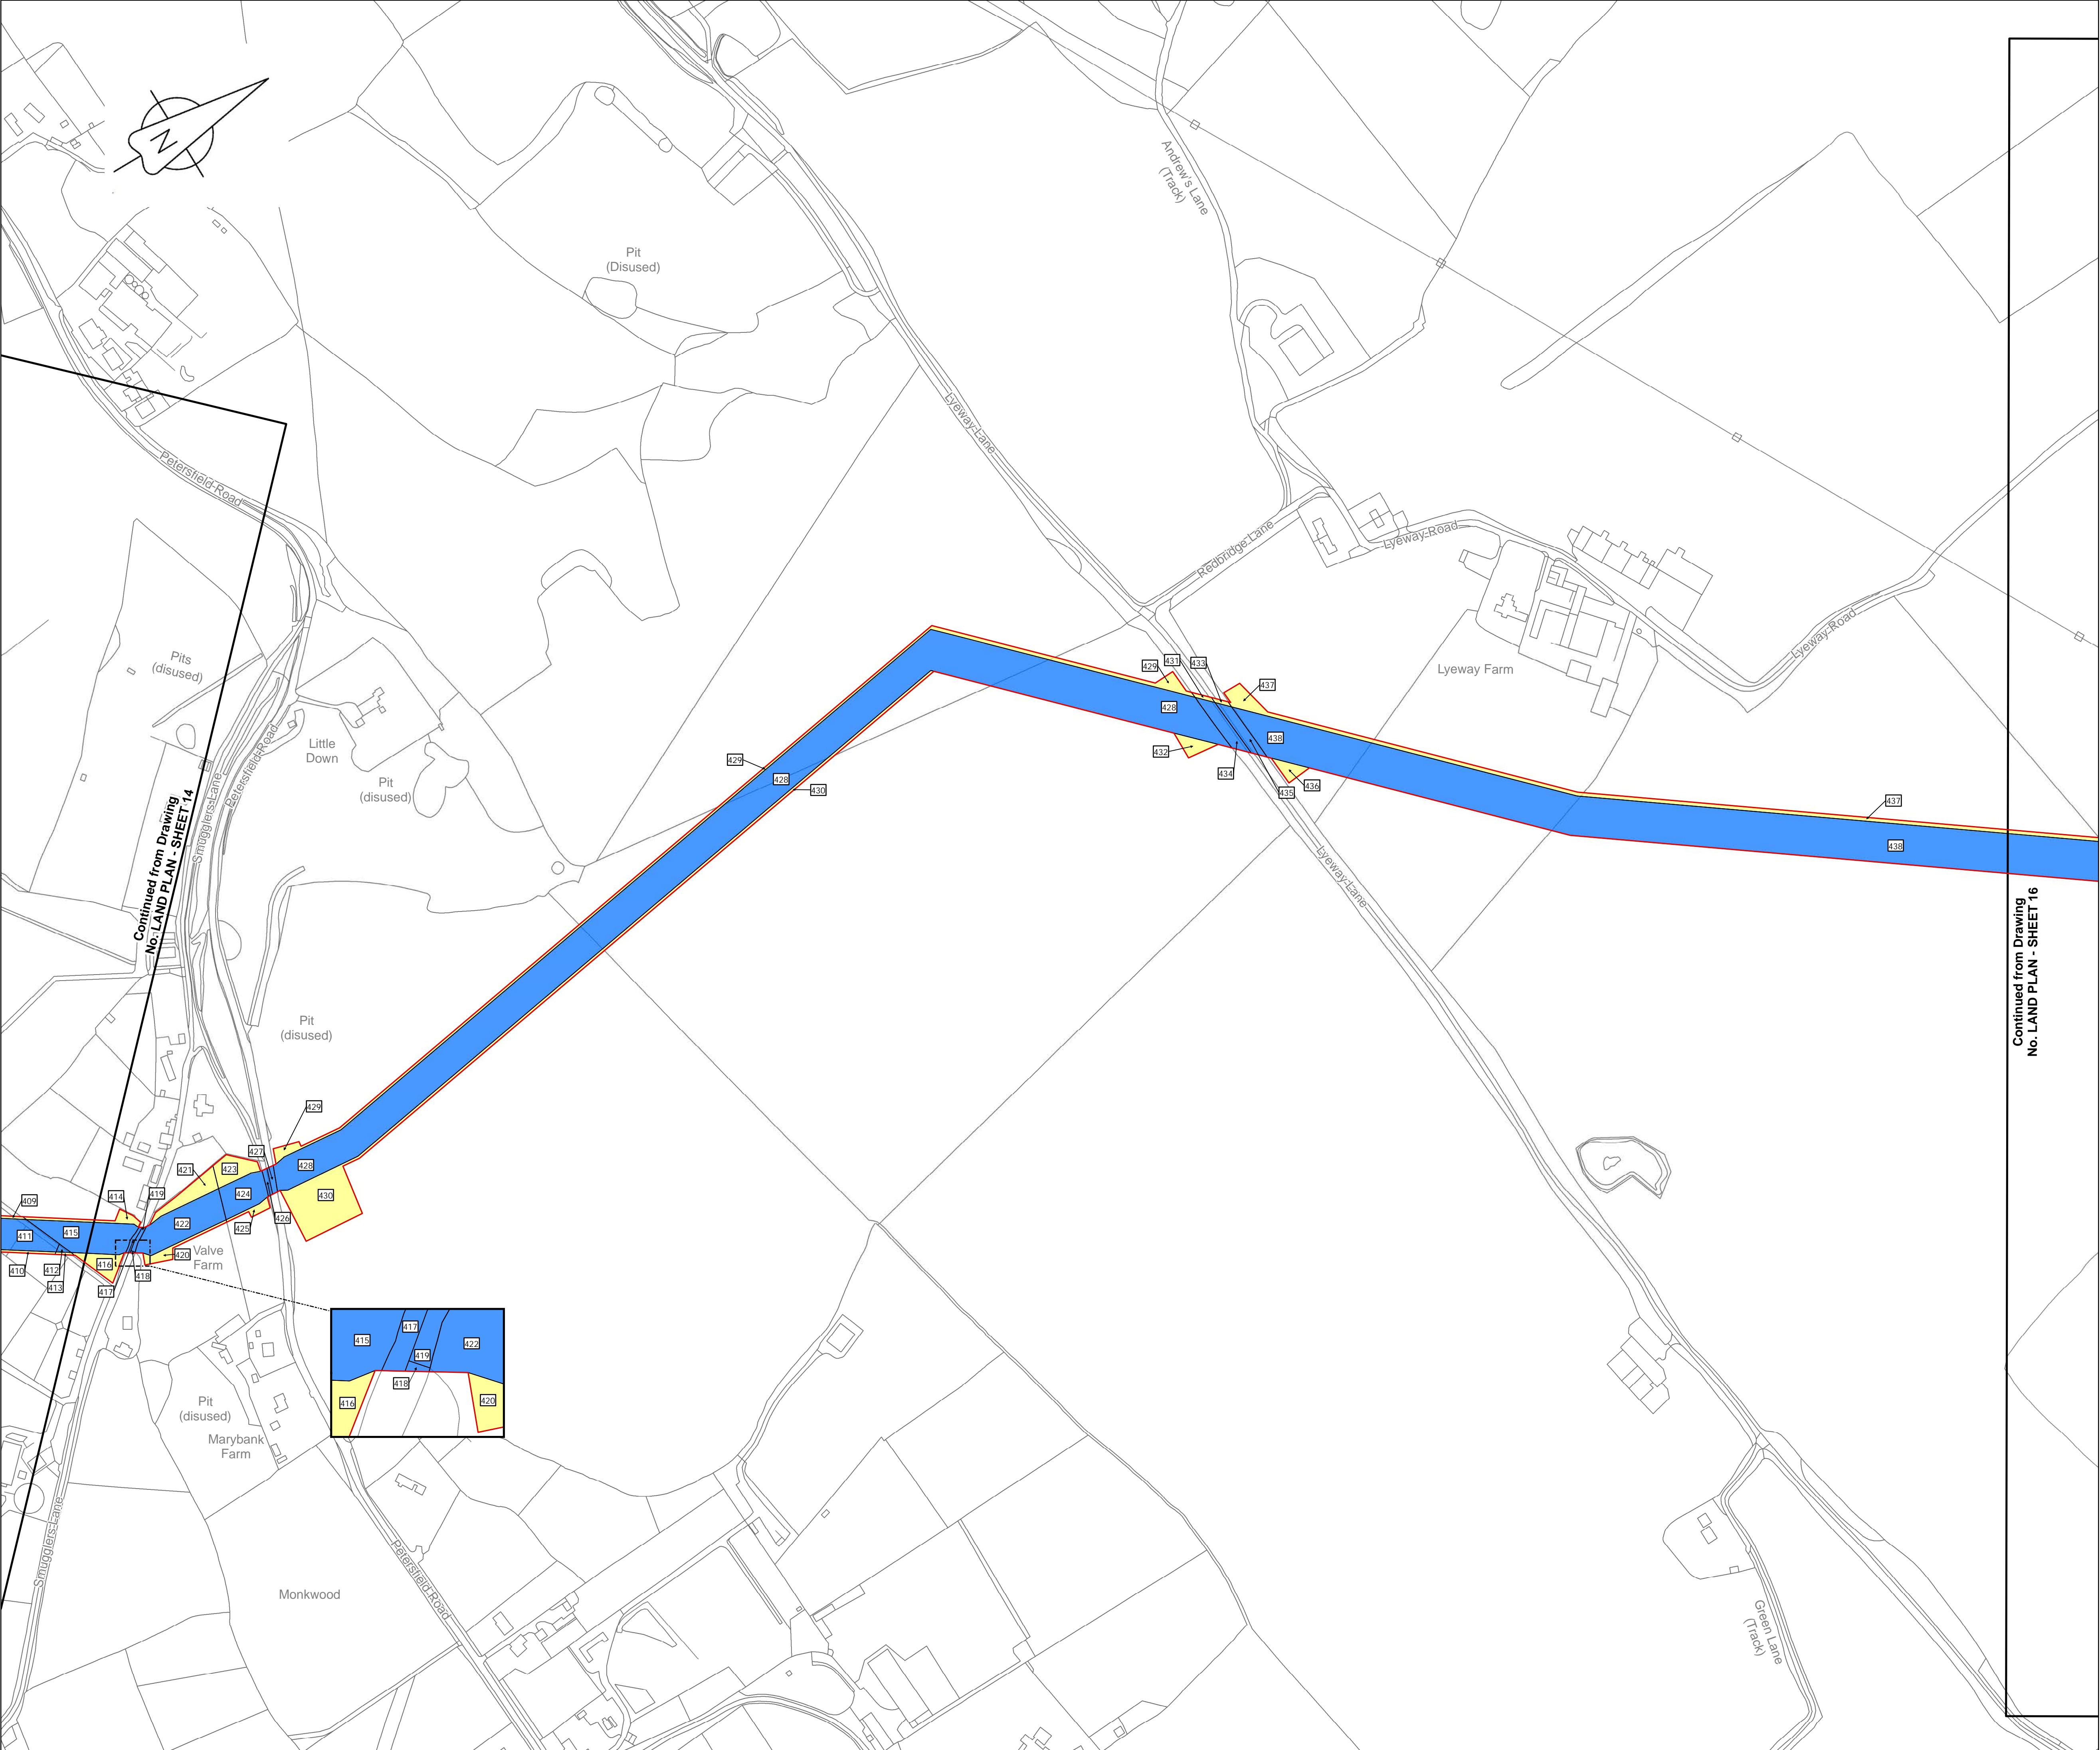


LOCATION PLAN
SCALE 1:500,000

- Legend**
- Order Limits
 - Land subject to compulsory acquisition of all estates and interests as further described in para 5(a) of the Book of Reference
 - Land subject to the compulsory acquisition of permanent rights for the pipeline and associated works as further described in para 5(b) of the Book of Reference
 - Land subject to compulsory acquisition of permanent rights of access and parking as further described in para 5(c) of the Book of Reference
 - Land subject to temporary possession for construction, mitigation, access, etc as further described in para 5(d) of the Book of Reference
 - 1494 Book of Reference plot label

© Crown copyright and database rights 2019
Ordnance Survey License Number AL100005237



THIS DRAWING IS PROTECTED BY COPYRIGHT. IT MAY NOT BE REPRODUCED IN ANY FORM OR BY ANY MEANS FOR ANY PURPOSE WITHOUT WRITTEN PERMISSION OF FISHER GERMAN LLP CHARTERED SURVEYORS

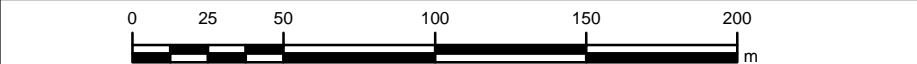



CO2	17-06-19	SHEETS 13, 47 & 122 REVISED FOLLOWING S51 ADVICE	RW	MT	IL	AW
CO1	10-05-19	ISSUED	RW	MT	IL	AW
Rev	Rev. Date	Purpose of revision	Drawn	Check	Rev'd	Appr'd

The Estates Office, Norman Court
Ashby de la Zouch, Leicestershire, LE65 2UZ
0845 437 0383
slpproject@fishergerman.co.uk

Client
Esso Petroleum Company, Limited
Ermyn House,
Ermyn Way,
Leatherhead,
Surrey,
KT22 8UX

Southampton to London
Pipeline Project

Drawing title LAND PLAN SHEET 15 REGULATION 5(2)(i) APPLICATION NUMBER: EN070005	Rev
Drawing status - FINAL FOR ISSUE	C02
Scale 1:2,500 @ A1	
FG No. SLP-2019-03-MT-BOR	
Client No. 105124-001	
Drawing Number LAND PLAN - SHEET 15	

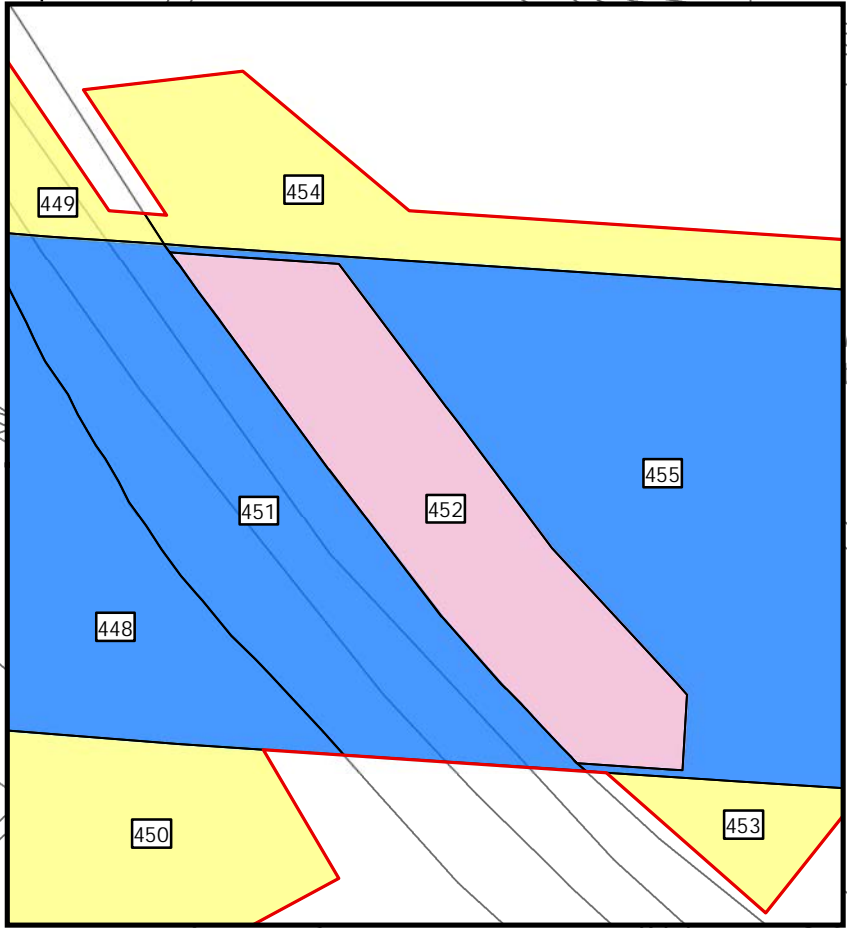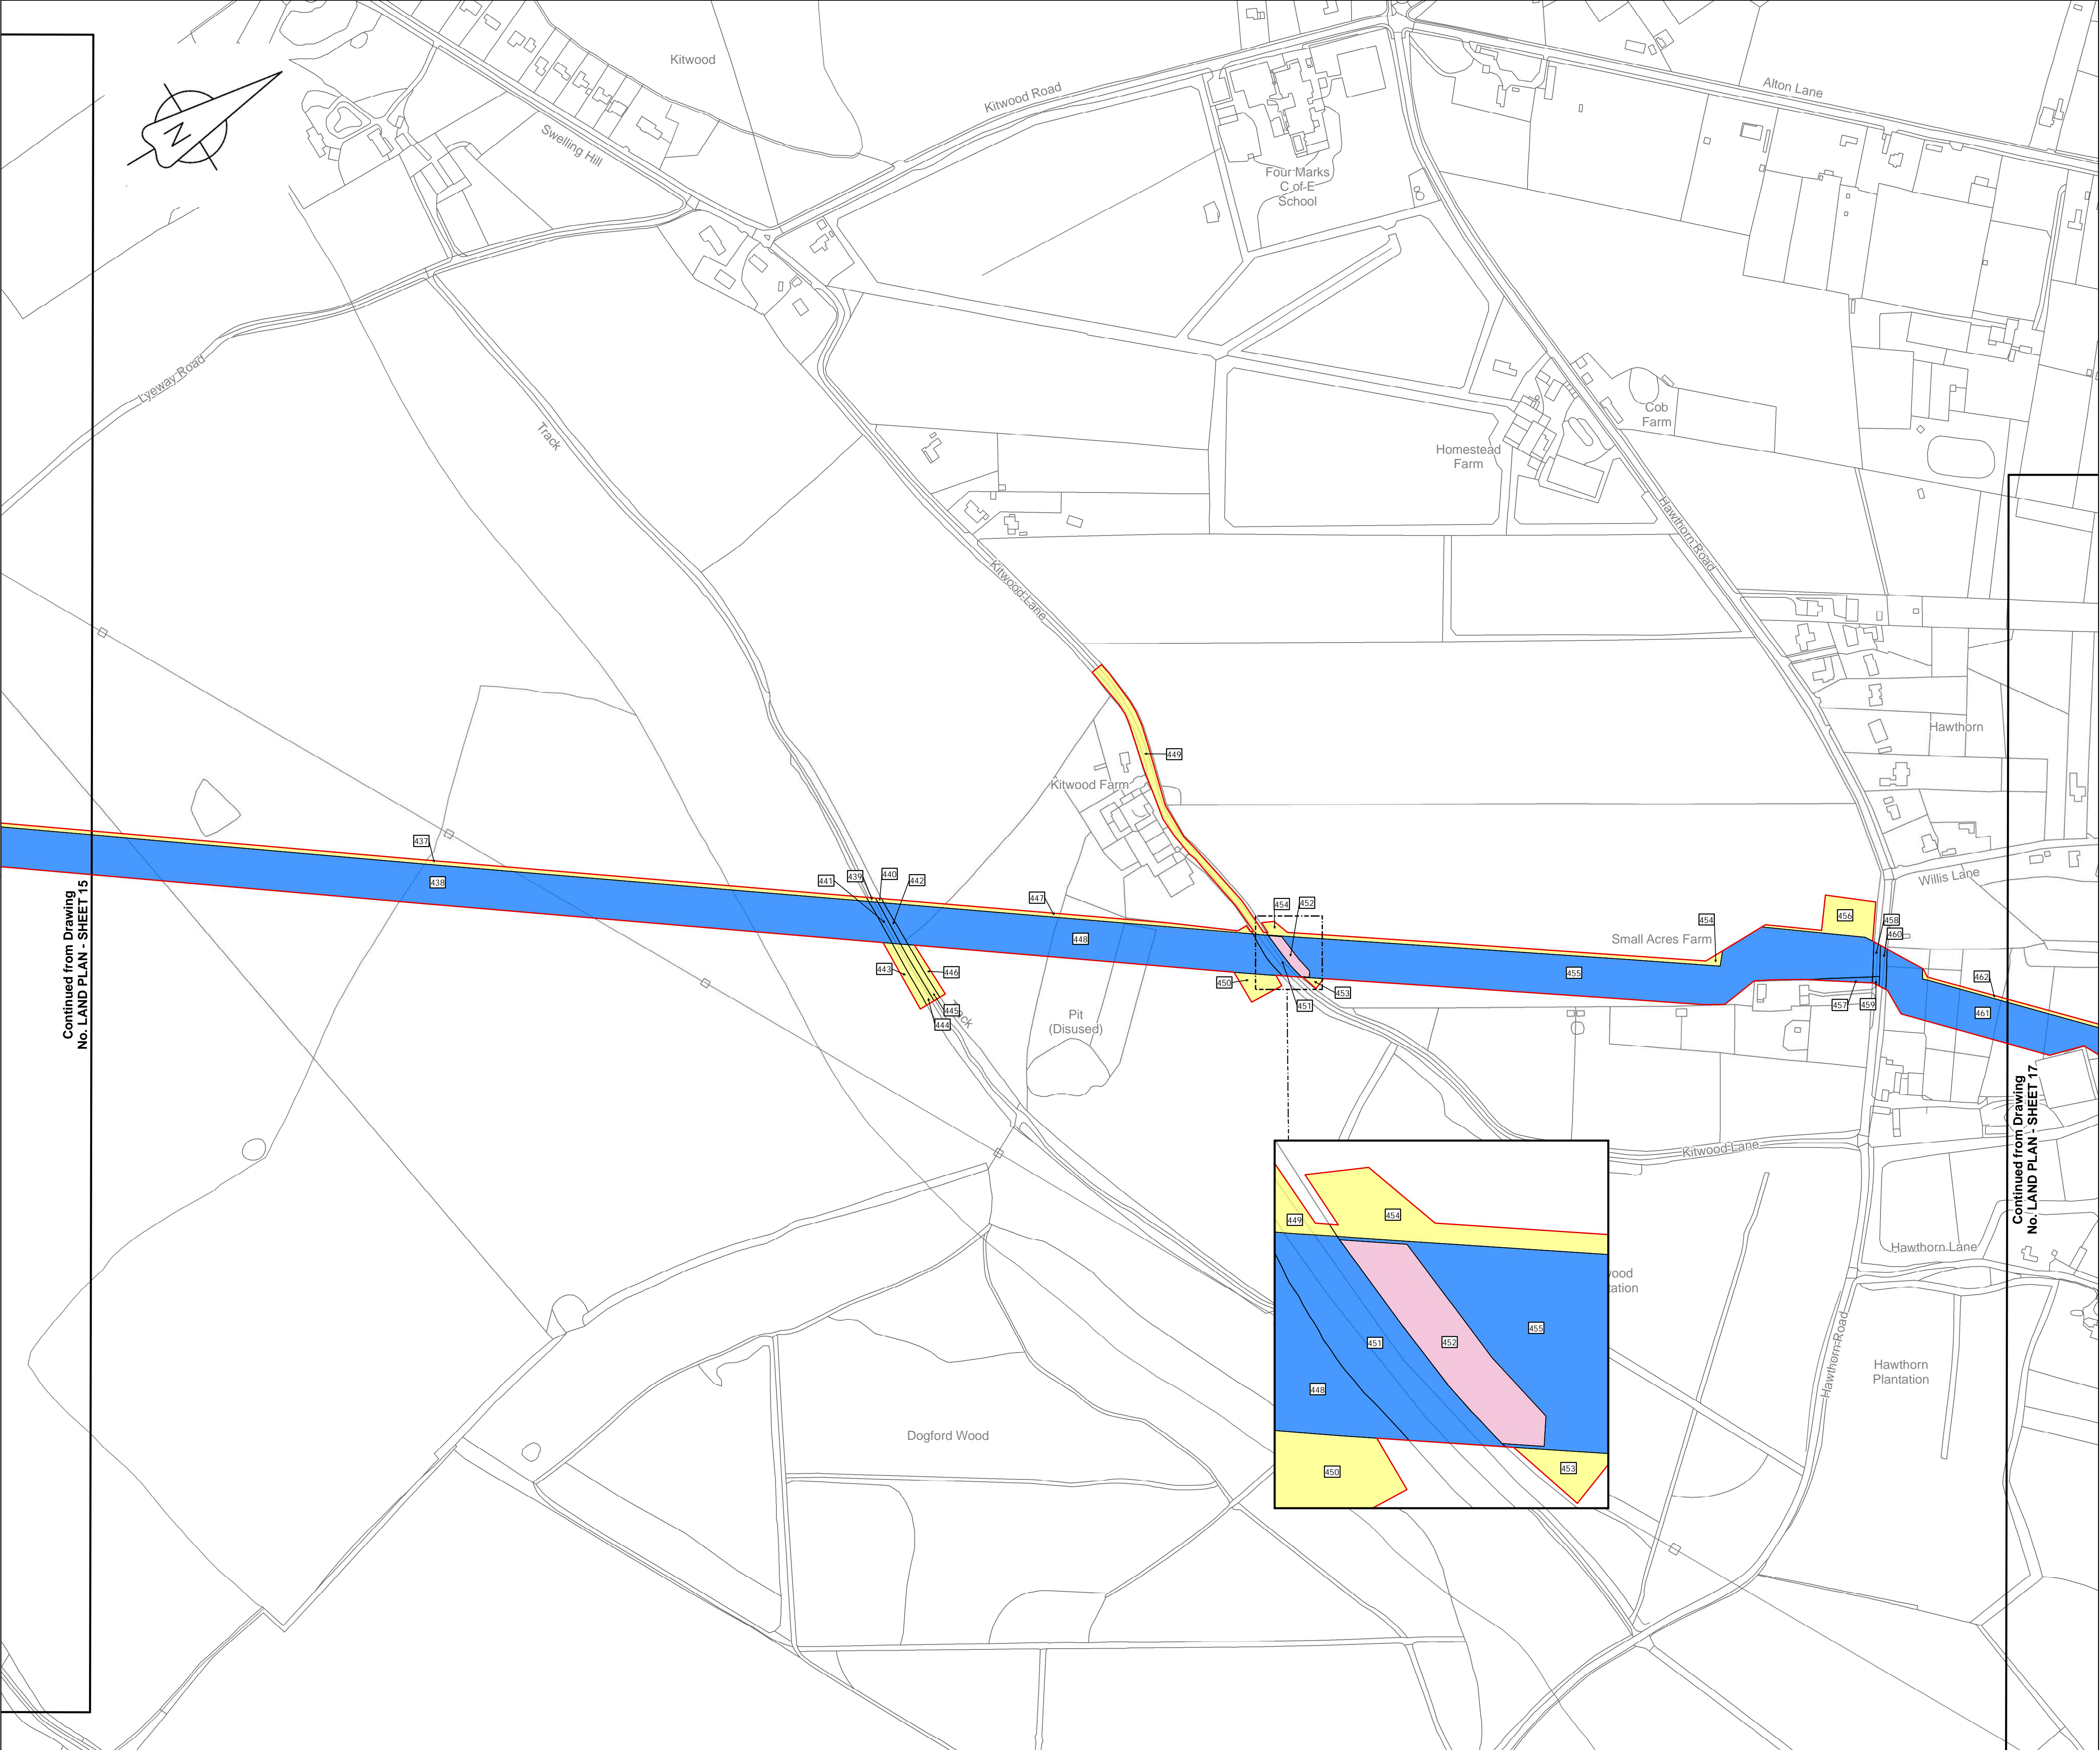

LOCATION PLAN
SCALE 1:500,000


Legend

- Order Limits
- Land subject to compulsory acquisition of all estates and interests as further described in para 5(a) of the Book of Reference
- Land subject to the compulsory acquisition of permanent rights for the pipeline and associated works as further described in para 5(b) of the Book of Reference
- Land subject to compulsory acquisition of permanent rights of access and parking as further described in para 5(c) of the Book of Reference
- Land subject to temporary possession for construction, mitigation, access, etc as further described in para 5(d) of the Book of Reference
- Book of Reference plot label

© Crown copyright and database rights 2019
Ordnance Survey License Number AL100005237



THIS DRAWING IS PROTECTED BY COPYRIGHT. IT MAY NOT BE REPRODUCED
IN ANY FORM OR BY ANY MEANS FOR ANY PURPOSE WITHOUT WRITTEN
PERMISSION OF FISHER GERMAN LLP CHARTERED SURVEYORS

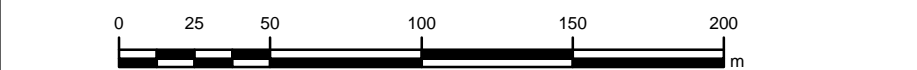

C02	17-06-19	SHEETS 13, 47 & 122 REVISED FOLLOWING S51 ADVICE	KB	MT	IL	AW
C01	10-05-19	ISSUED	KB	MT	IL	AW
Rev	Rev. Date	Purpose of revision	Drawn	Check	Rev'd	Appr'd


The Estates Office, Norman Court
Ashby de la Zouch, Leicestershire, LE65 2UZ
0845 437 0383
slpproject@fishergerman.co.uk

Client
Esso Petroleum Company, Limited
Errmy House,
Errmy Way,
Leatherhead,
Surrey,
KT22 8UX

Project
 Southampton to London
Pipeline Project

Drawing title
**LAND PLAN
SHEET 16
REGULATION 5(2)(i)**
APPLICATION NUMBER: EN070005


Drawing status - FINAL FOR ISSUE	Rev
Scale 1:2,500 @A1	C02
FG No. SLP-2019-03-MT-BOR	
Client No. 105124-001	
Drawing Number LAND PLAN - SHEET 16	

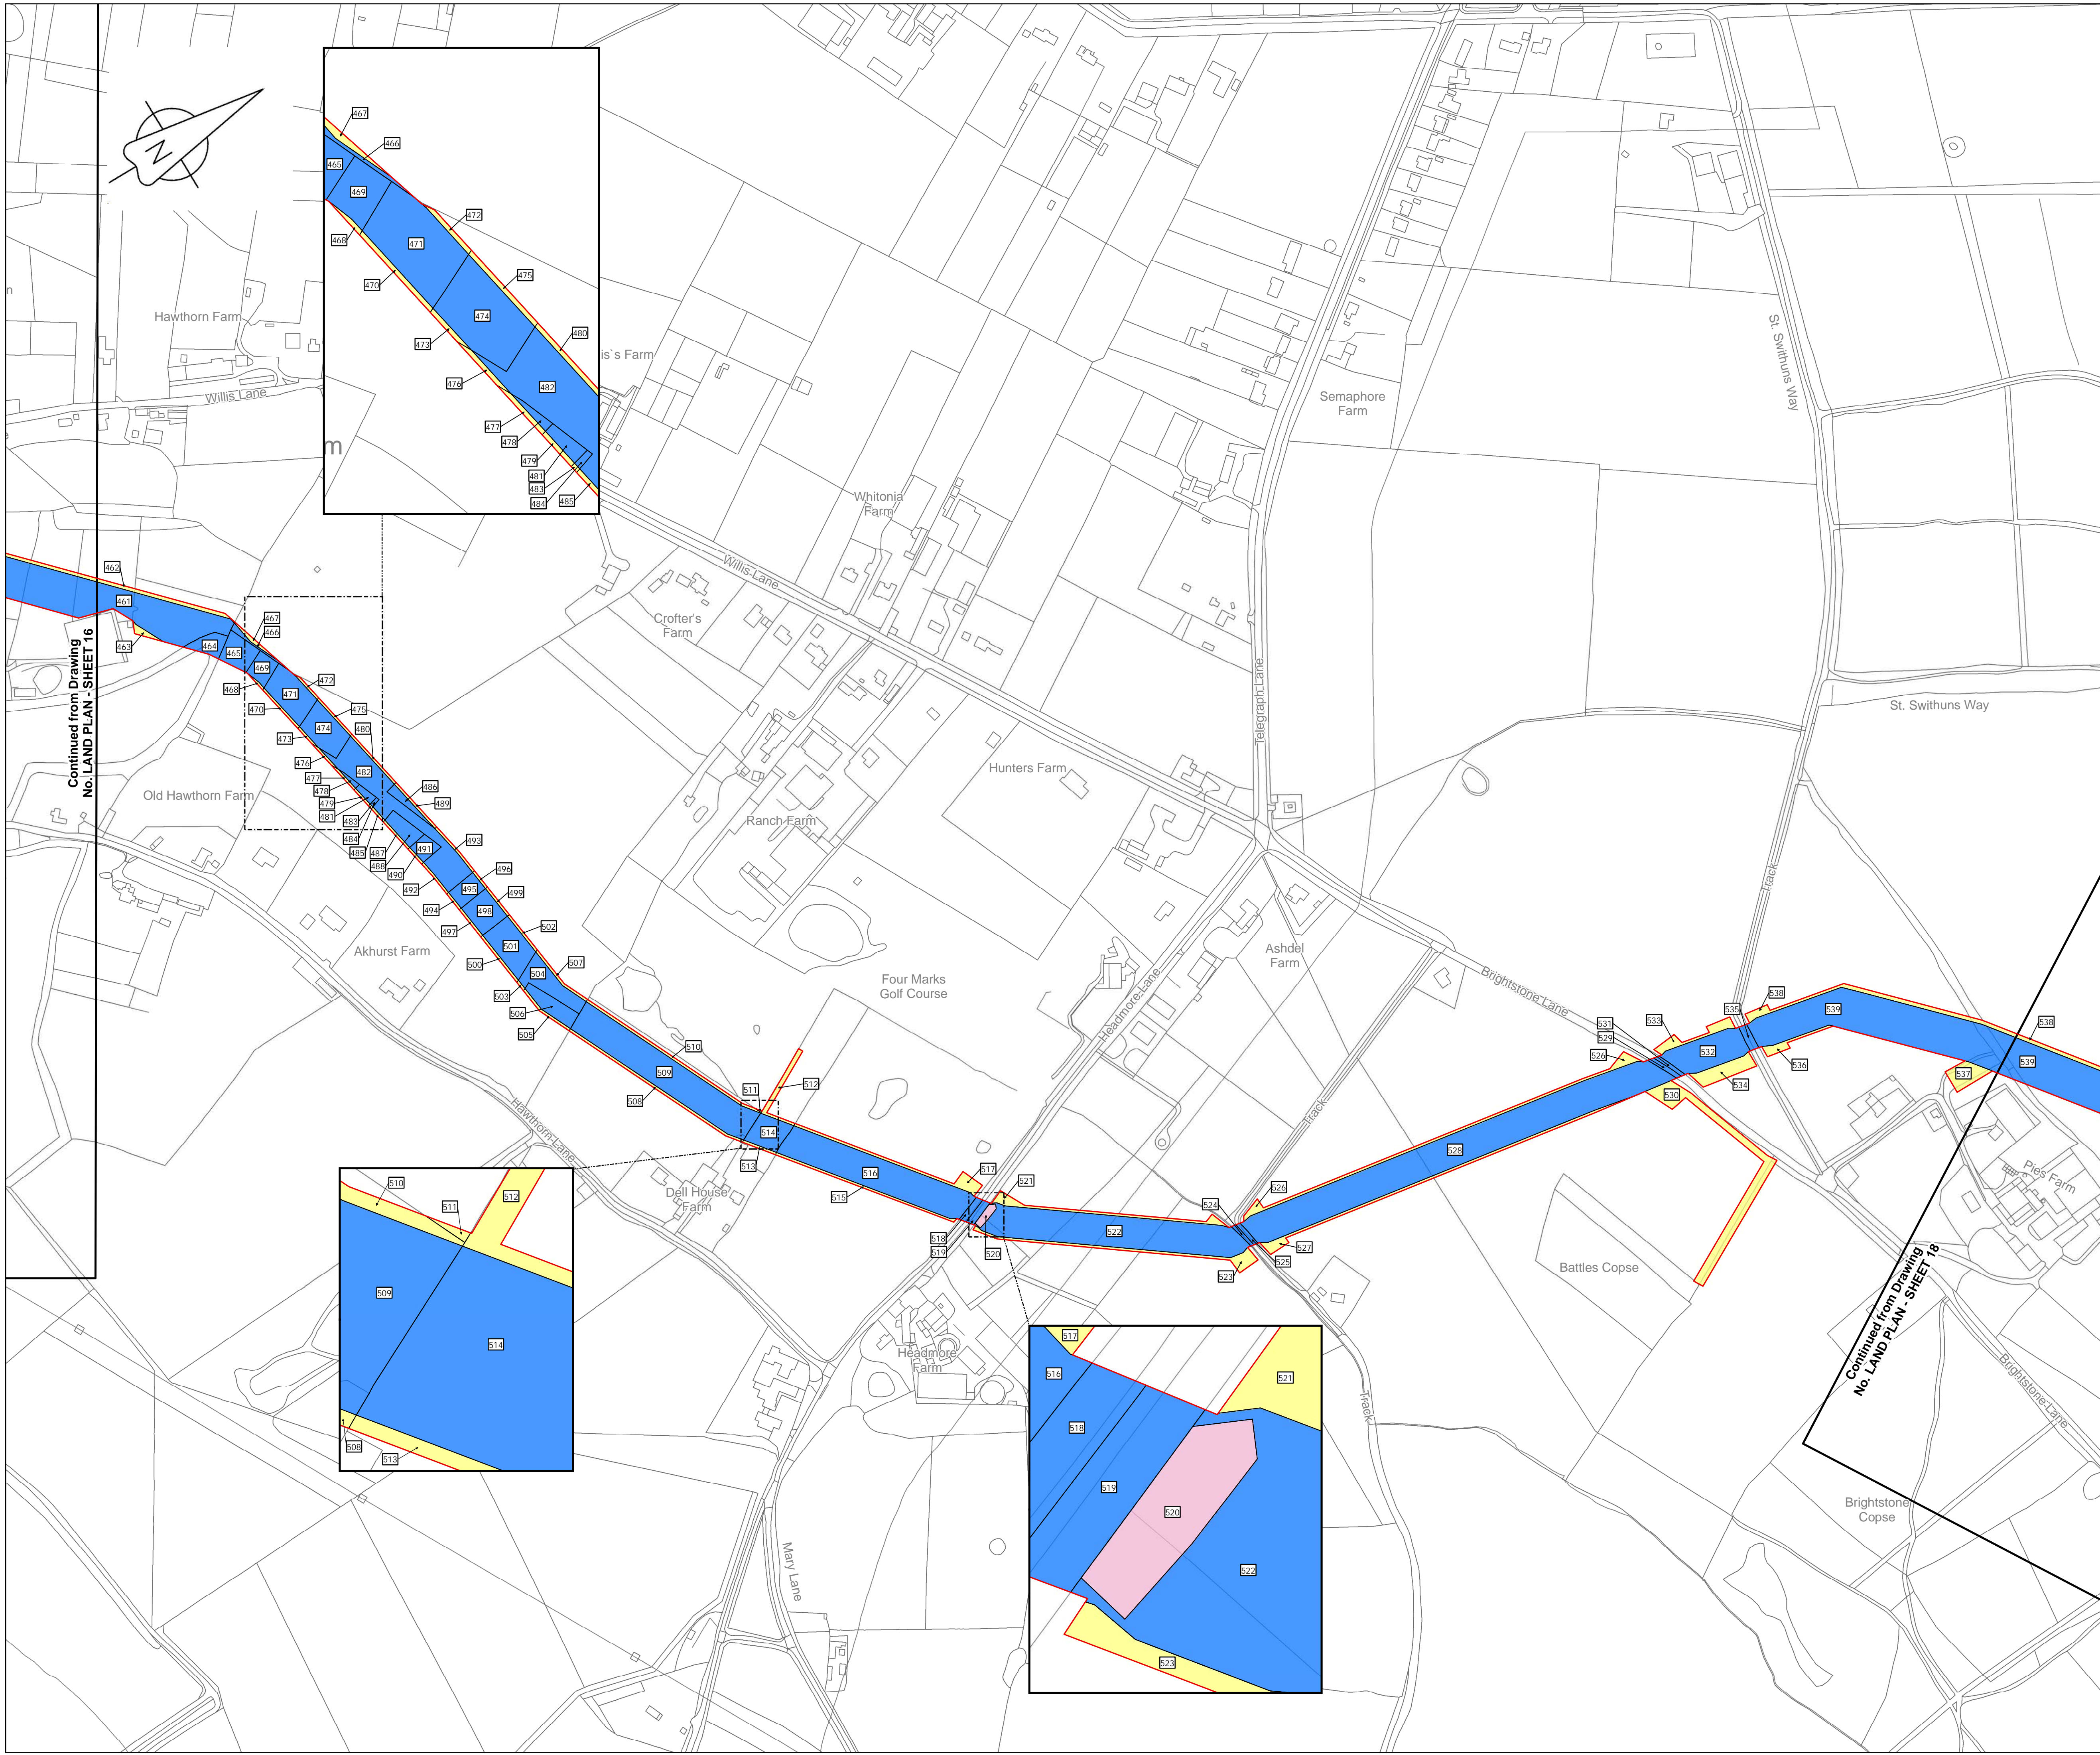

LOCATION PLAN
SCALE 1:500,000


- Legend**
- Order Limits
 - Land subject to compulsory acquisition of all estates and interests as further described in para 5(a) of the Book of Reference
 - Land subject to the compulsory acquisition of permanent rights for the pipeline and associated works as further described in para 5(b) of the Book of Reference
 - Land subject to compulsory acquisition of permanent rights of access and parking as further described in para 5(c) of the Book of Reference
 - Land subject to temporary possession for construction, mitigation, access, etc as further described in para 5(d) of the Book of Reference
 - Book of Reference plot label

© Crown copyright and database rights 2019
Ordnance Survey License Number AL100005237

 Data

THIS DRAWING IS PROTECTED BY COPYRIGHT. IT MAY NOT BE REPRODUCED IN ANY FORM OR BY ANY MEANS FOR ANY PURPOSE WITHOUT WRITTEN PERMISSION OF FISHER GERMAN LLP CHARTERED SURVEYORS

C02	17-06-19	SHEETS 13, 47 & 122 REVISED FOLLOWING S51 ADVICE	MT	EP	IL	AW
C01	10-05-19	ISSUED	MT	EP	IL	AW
Rev	Rev. Date	Purpose of revision	Drawn	Check	Rev'd	Appr'd

**FISHER GERMAN**

The Estates Office, Norman Court
Ashby de la Zouch, Leicestershire, LE65 2UZ
0845 437 0383
slpproject@fishergerman.co.uk


Client

Esso Petroleum Company, Limited
Ermyn House,
Ermyn Way,
Leatherhead,
Surrey.
KT22 8UX

Project

 Southampton to London Pipeline Project

Drawing title		LAND PLAN SHEET 17 REGULATION 5(2)(i)	
APPLICATION NUMBER: EN070005			
Drawing status - FINAL FOR ISSUE		Rev	C02
Scale 1:2,500 @A1			
FG No. SLP-2019-03-MT-BOR			
Client No. 105124-001			
Drawing Number			
LAND PLAN - SHEET 17			

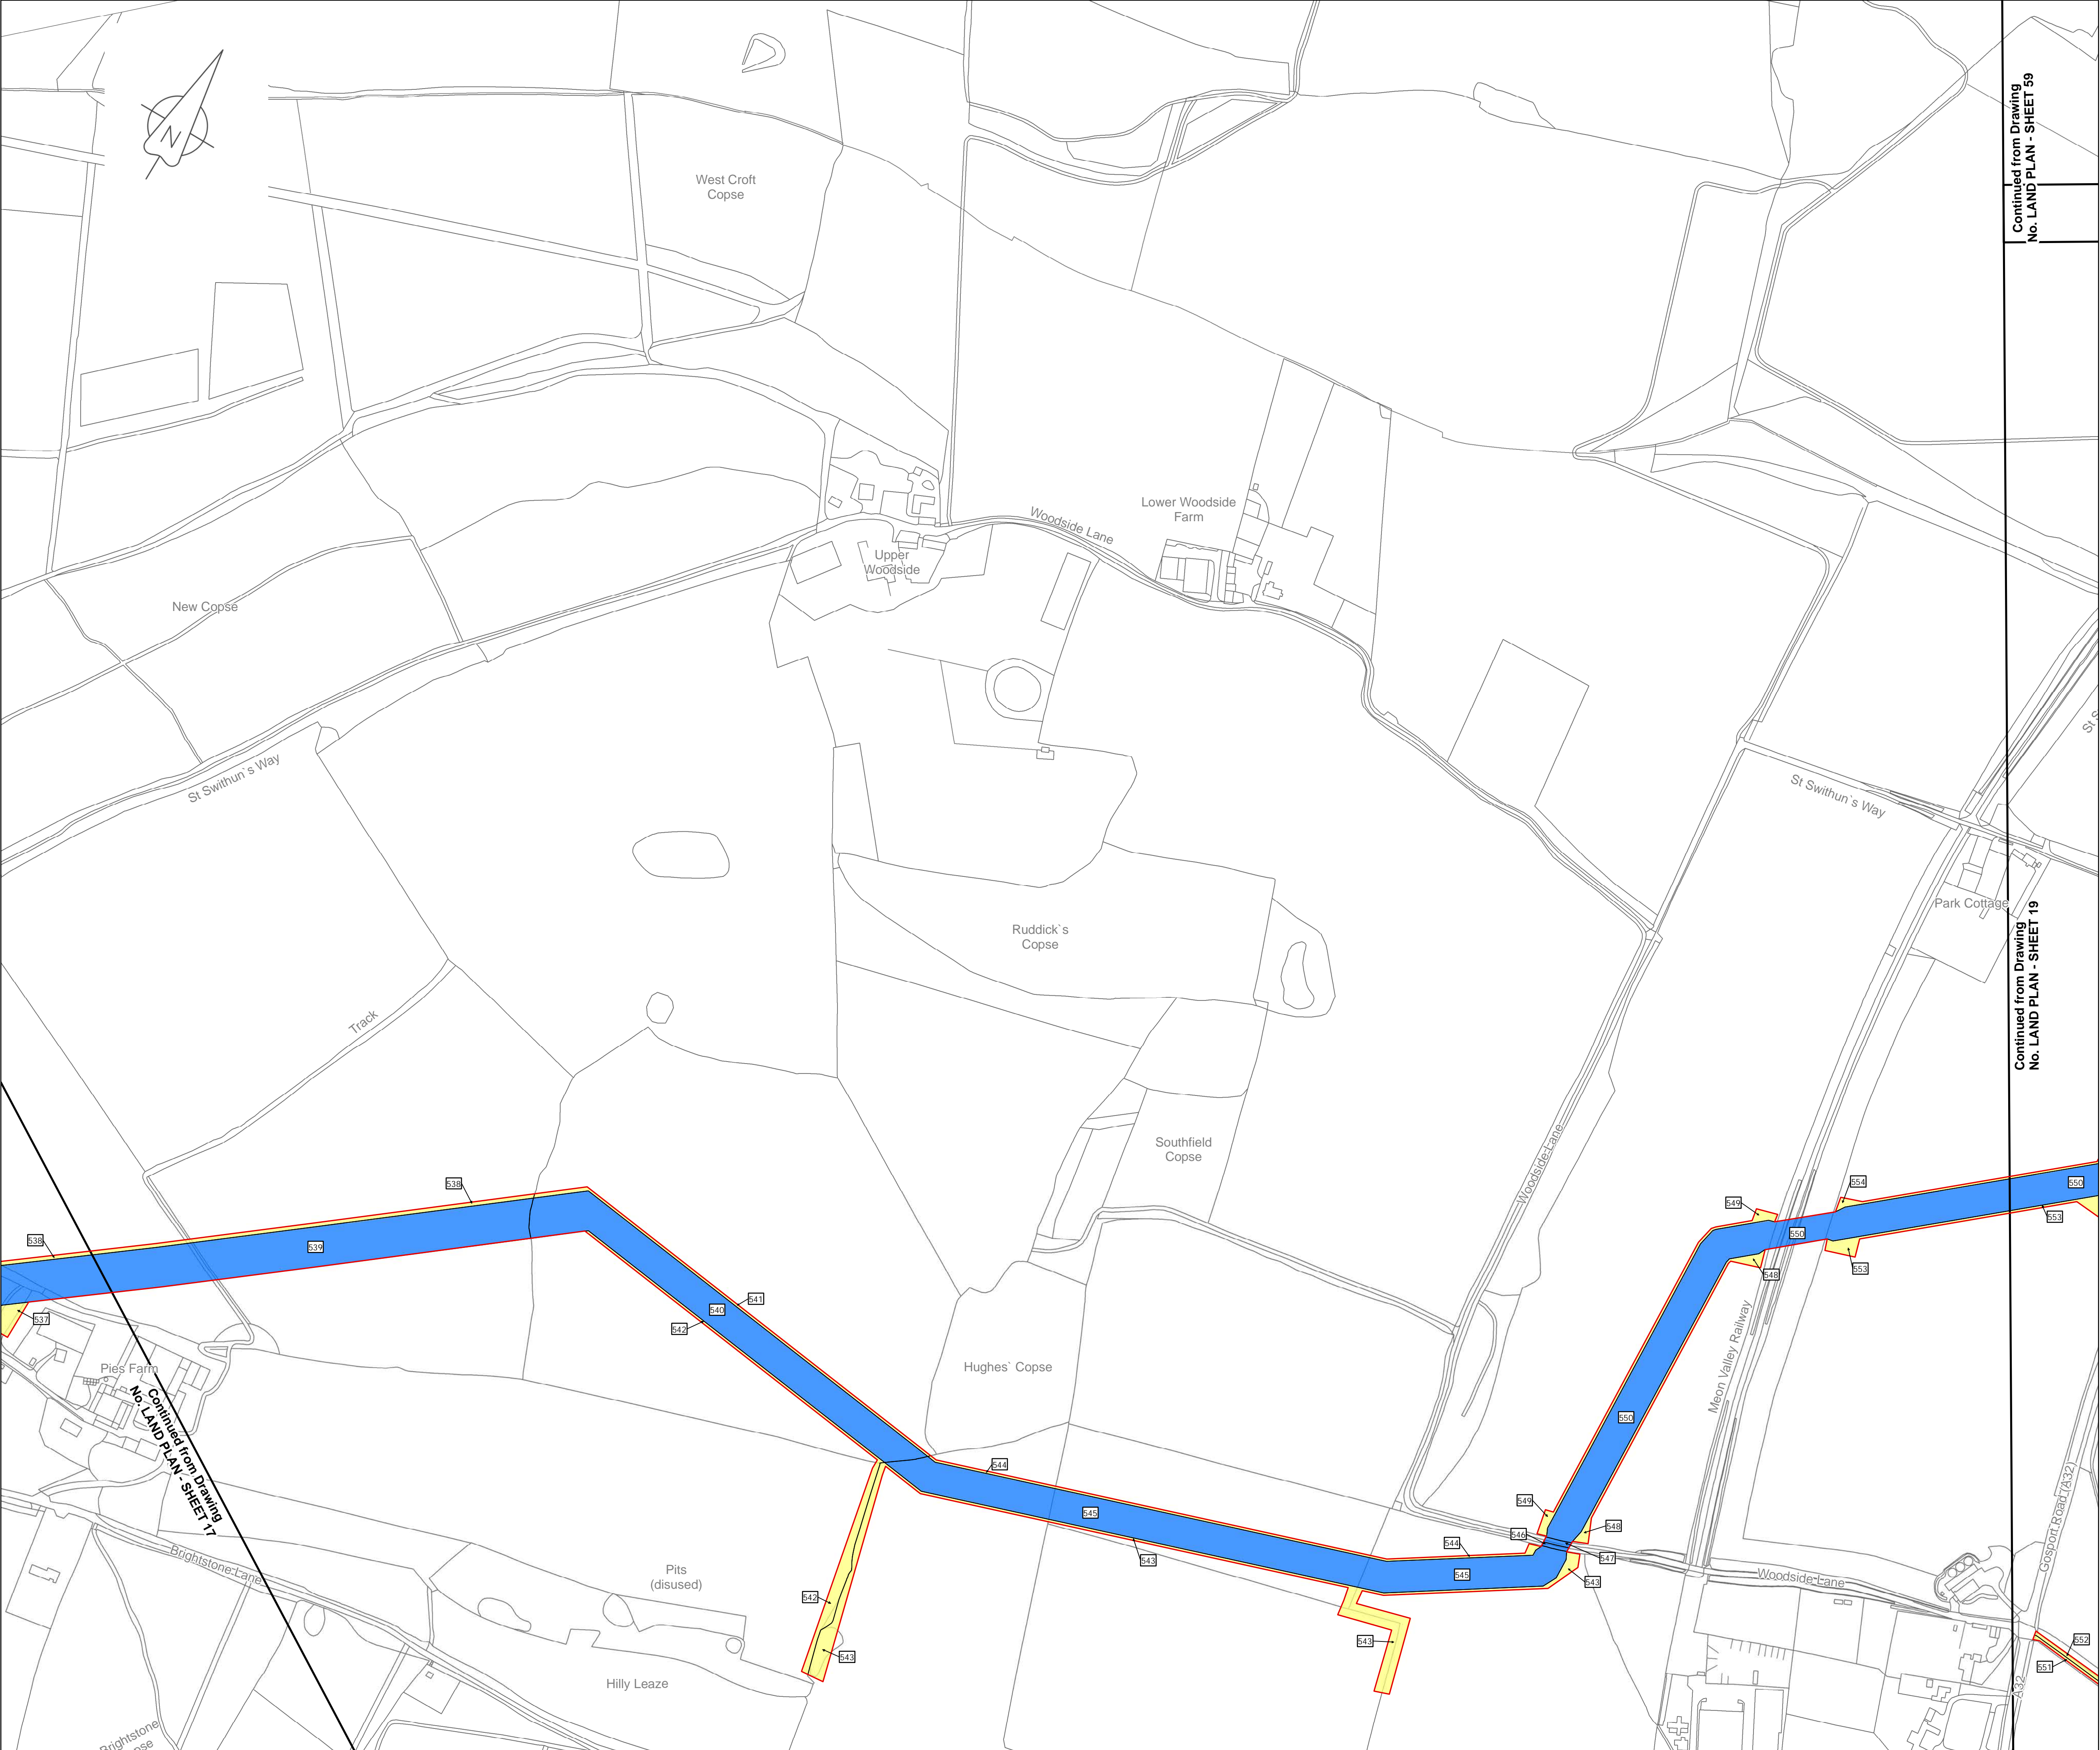

LOCATION PLAN
SCALE 1:500,000


Legend

- Order Limits
- Land subject to compulsory acquisition of all estates and interests as further described in para 5(a) of the Book of Reference
- Land subject to the compulsory acquisition of permanent rights for the pipeline and associated works as further described in para 5(b) of the Book of Reference
- Land subject to compulsory acquisition of permanent rights of access and parking as further described in para 5(c) of the Book of Reference
- Land subject to temporary possession for construction, mitigation, access, etc as further described in para 5(d) of the Book of Reference
- Book of Reference plot label

© Crown copyright and database rights 2019
Ordnance Survey License Number AL100005237



THIS DRAWING IS PROTECTED BY COPYRIGHT. IT MAY NOT BE REPRODUCED IN ANY FORM OR BY ANY MEANS FOR ANY PURPOSE WITHOUT WRITTEN PERMISSION OF FISHER GERMAN LLP CHARTERED SURVEYORS

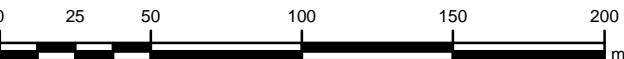

C02	17-06-19	SHEETS 13, 47 & 122 REVISED FOLLOWING S51 ADVICE	EP	RW	IL	AW
C01	10-05-19	ISSUED	EP	RW	IL	AW
Rev	Rev. Date	Purpose of revision	Drawn	Check	Rev'd	Appr'd



The Estates Office, Norman Court
Ashby de la Zouch, Leicestershire, LE65 2UZ
0845 437 0383
slpproject@fishergerman.co.uk


Client
Esso Petroleum Company, Limited
Errmyn House,
Errmyn Way,
Leatherhead,
Surrey.
KT22 8UX

Project
 Southampton to London Pipeline Project

Drawing title
**LAND PLAN
SHEET 18
REGULATION 5(2)(i)**

Drawing status - FINAL FOR ISSUE	Rev
Scale 1:2,500 @A1	C02
FG No. SLP-2019-03-MT-BOR	
Client No. 105124-001	

Drawing Number
LAND PLAN - SHEET 18

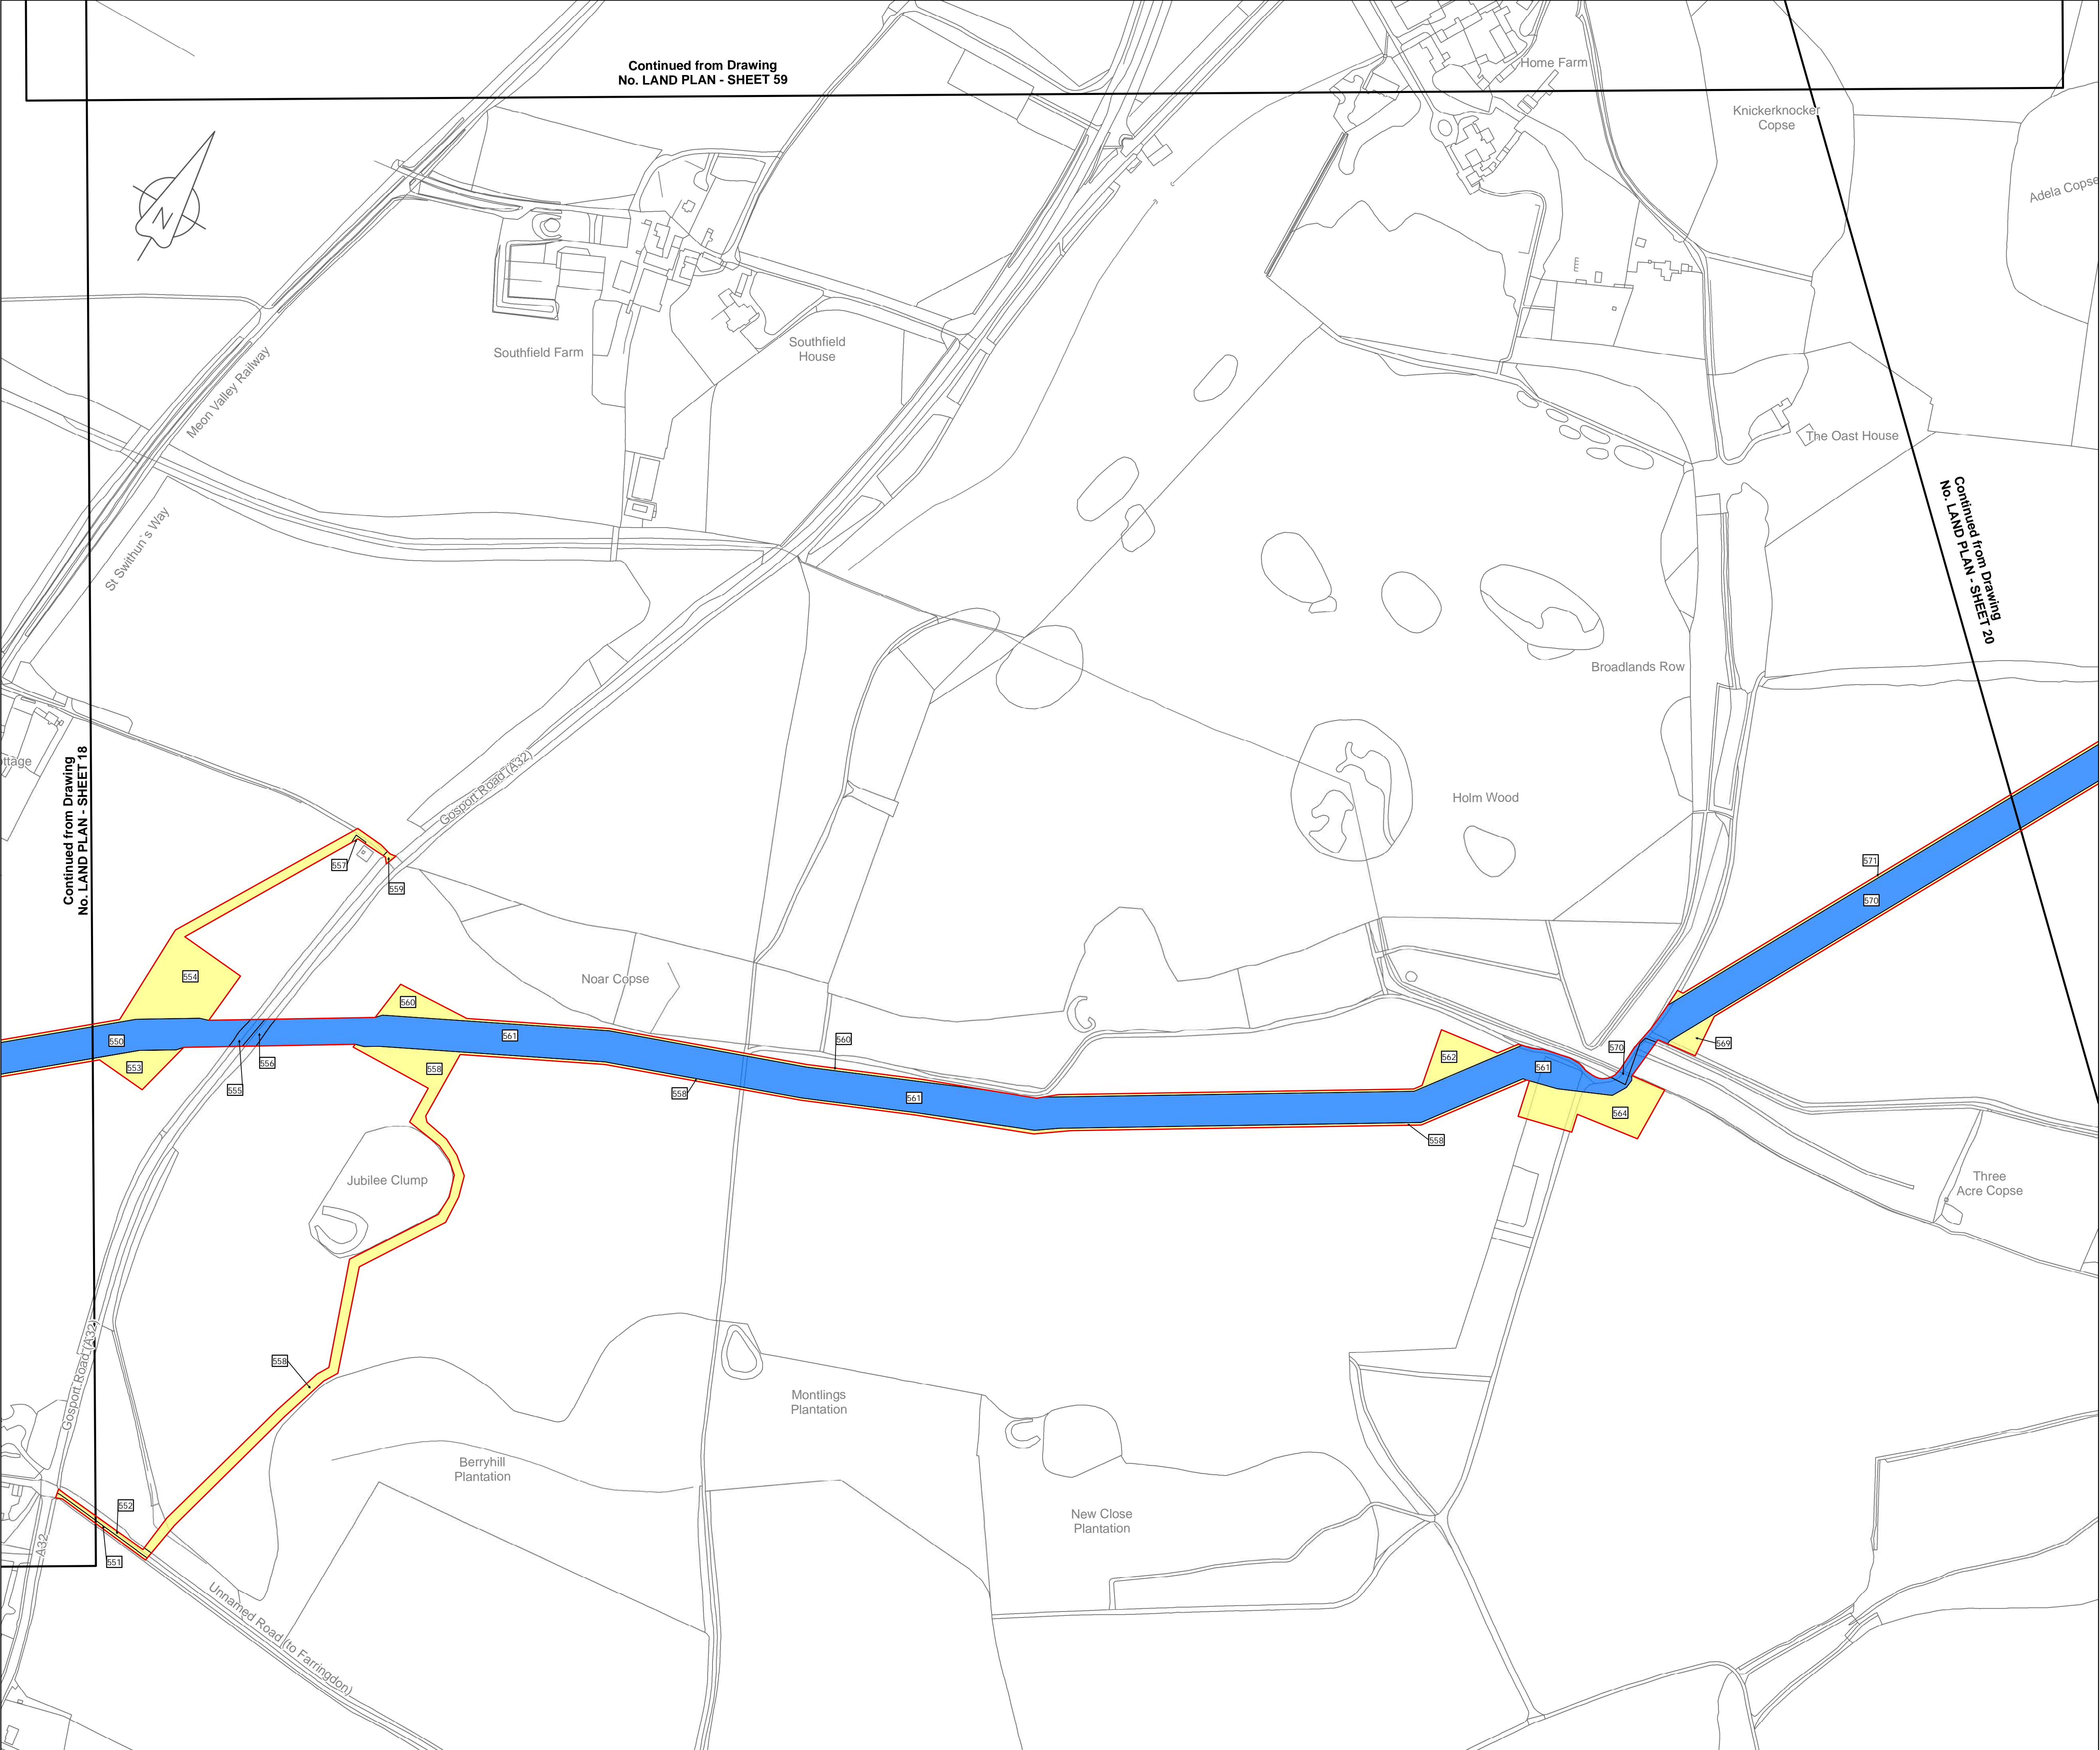


LOCATION PLAN
SCALE 1:500,000

- Legend**
- Order Limits
 - Land subject to compulsory acquisition of all estates and interests as further described in para 5(a) of the Book of Reference
 - Land subject to the compulsory acquisition of permanent rights for the pipeline and associated works as further described in para 5(b) of the Book of Reference
 - Land subject to compulsory acquisition of permanent rights of access and parking as further described in para 5(c) of the Book of Reference
 - Land subject to temporary possession for construction, mitigation, access, etc as further described in para 5(d) of the Book of Reference
 - Book of Reference plot label

© Crown copyright and database rights 2019
Ordnance Survey License Number AL100005237


THIS DRAWING IS PROTECTED BY COPYRIGHT. IT MAY NOT BE REPRODUCED
IN ANY FORM OR BY ANY MEANS FOR ANY PURPOSE WITHOUT WRITTEN
PERMISSION OF FISHER GERMAN LLP CHARTERED SURVEYORS

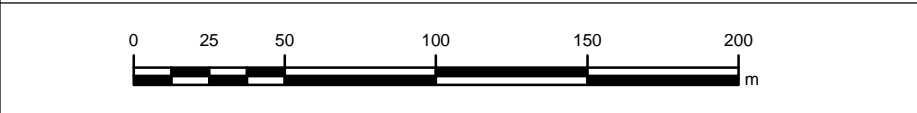

C02	17-06-19	SHEETS 13, 47 & 122 REVISED FOLLOWING S51 ADVICE	KB	EP	IL	AW
C01	10-05-19	ISSUED	KB	EP	IL	AW
Rev	Rev. Date	Purpose of revision	Drawn	Check	Rev'd	Appr'd


The Estates Office, Norman Court
Ashby de la Zouch, Leicestershire, LE65 2UZ
0845 437 0383
slpproject@fishergerman.co.uk

Client
Esso Petroleum Company, Limited
Ermyn House,
Ermyn Way,
Leatherhead,
Surrey.
KT22 8UX



Project
 Southampton to London
Pipeline Project

Drawing title
**LAND PLAN
SHEET 19
REGULATION 5(2)(i)**

APPLICATION NUMBER: EN070005

Drawing status - FINAL FOR ISSUE	Rev
Scale 1:2,500 @ A1	C02
FG No. SLP-2019-03-MT-BOR	
Client No. 105124-001	

Drawing Number
LAND PLAN - SHEET 19

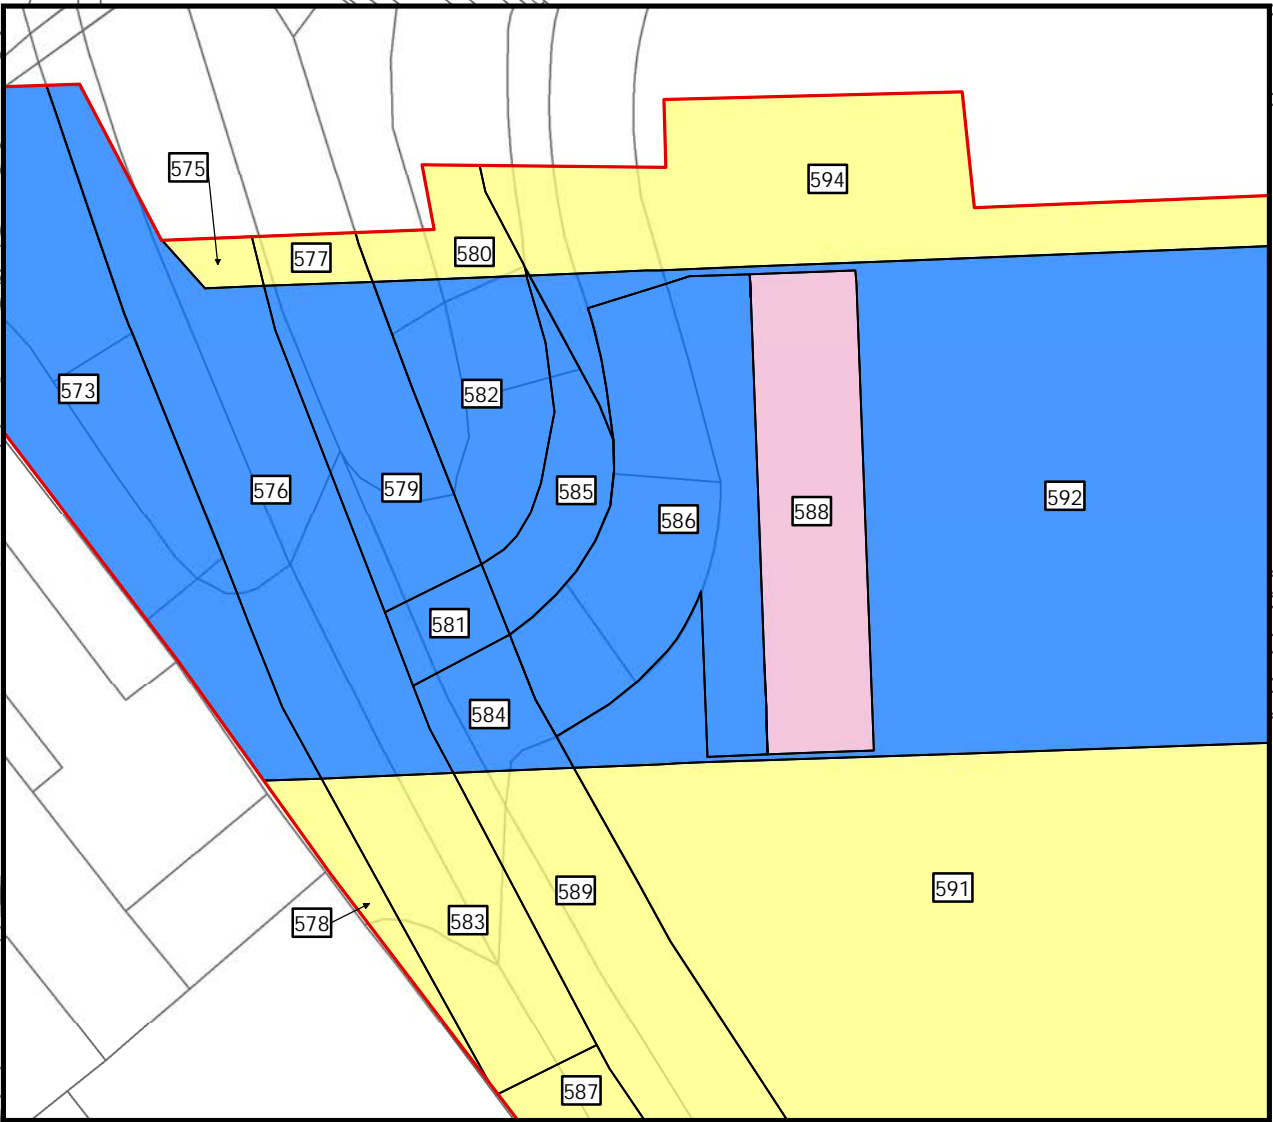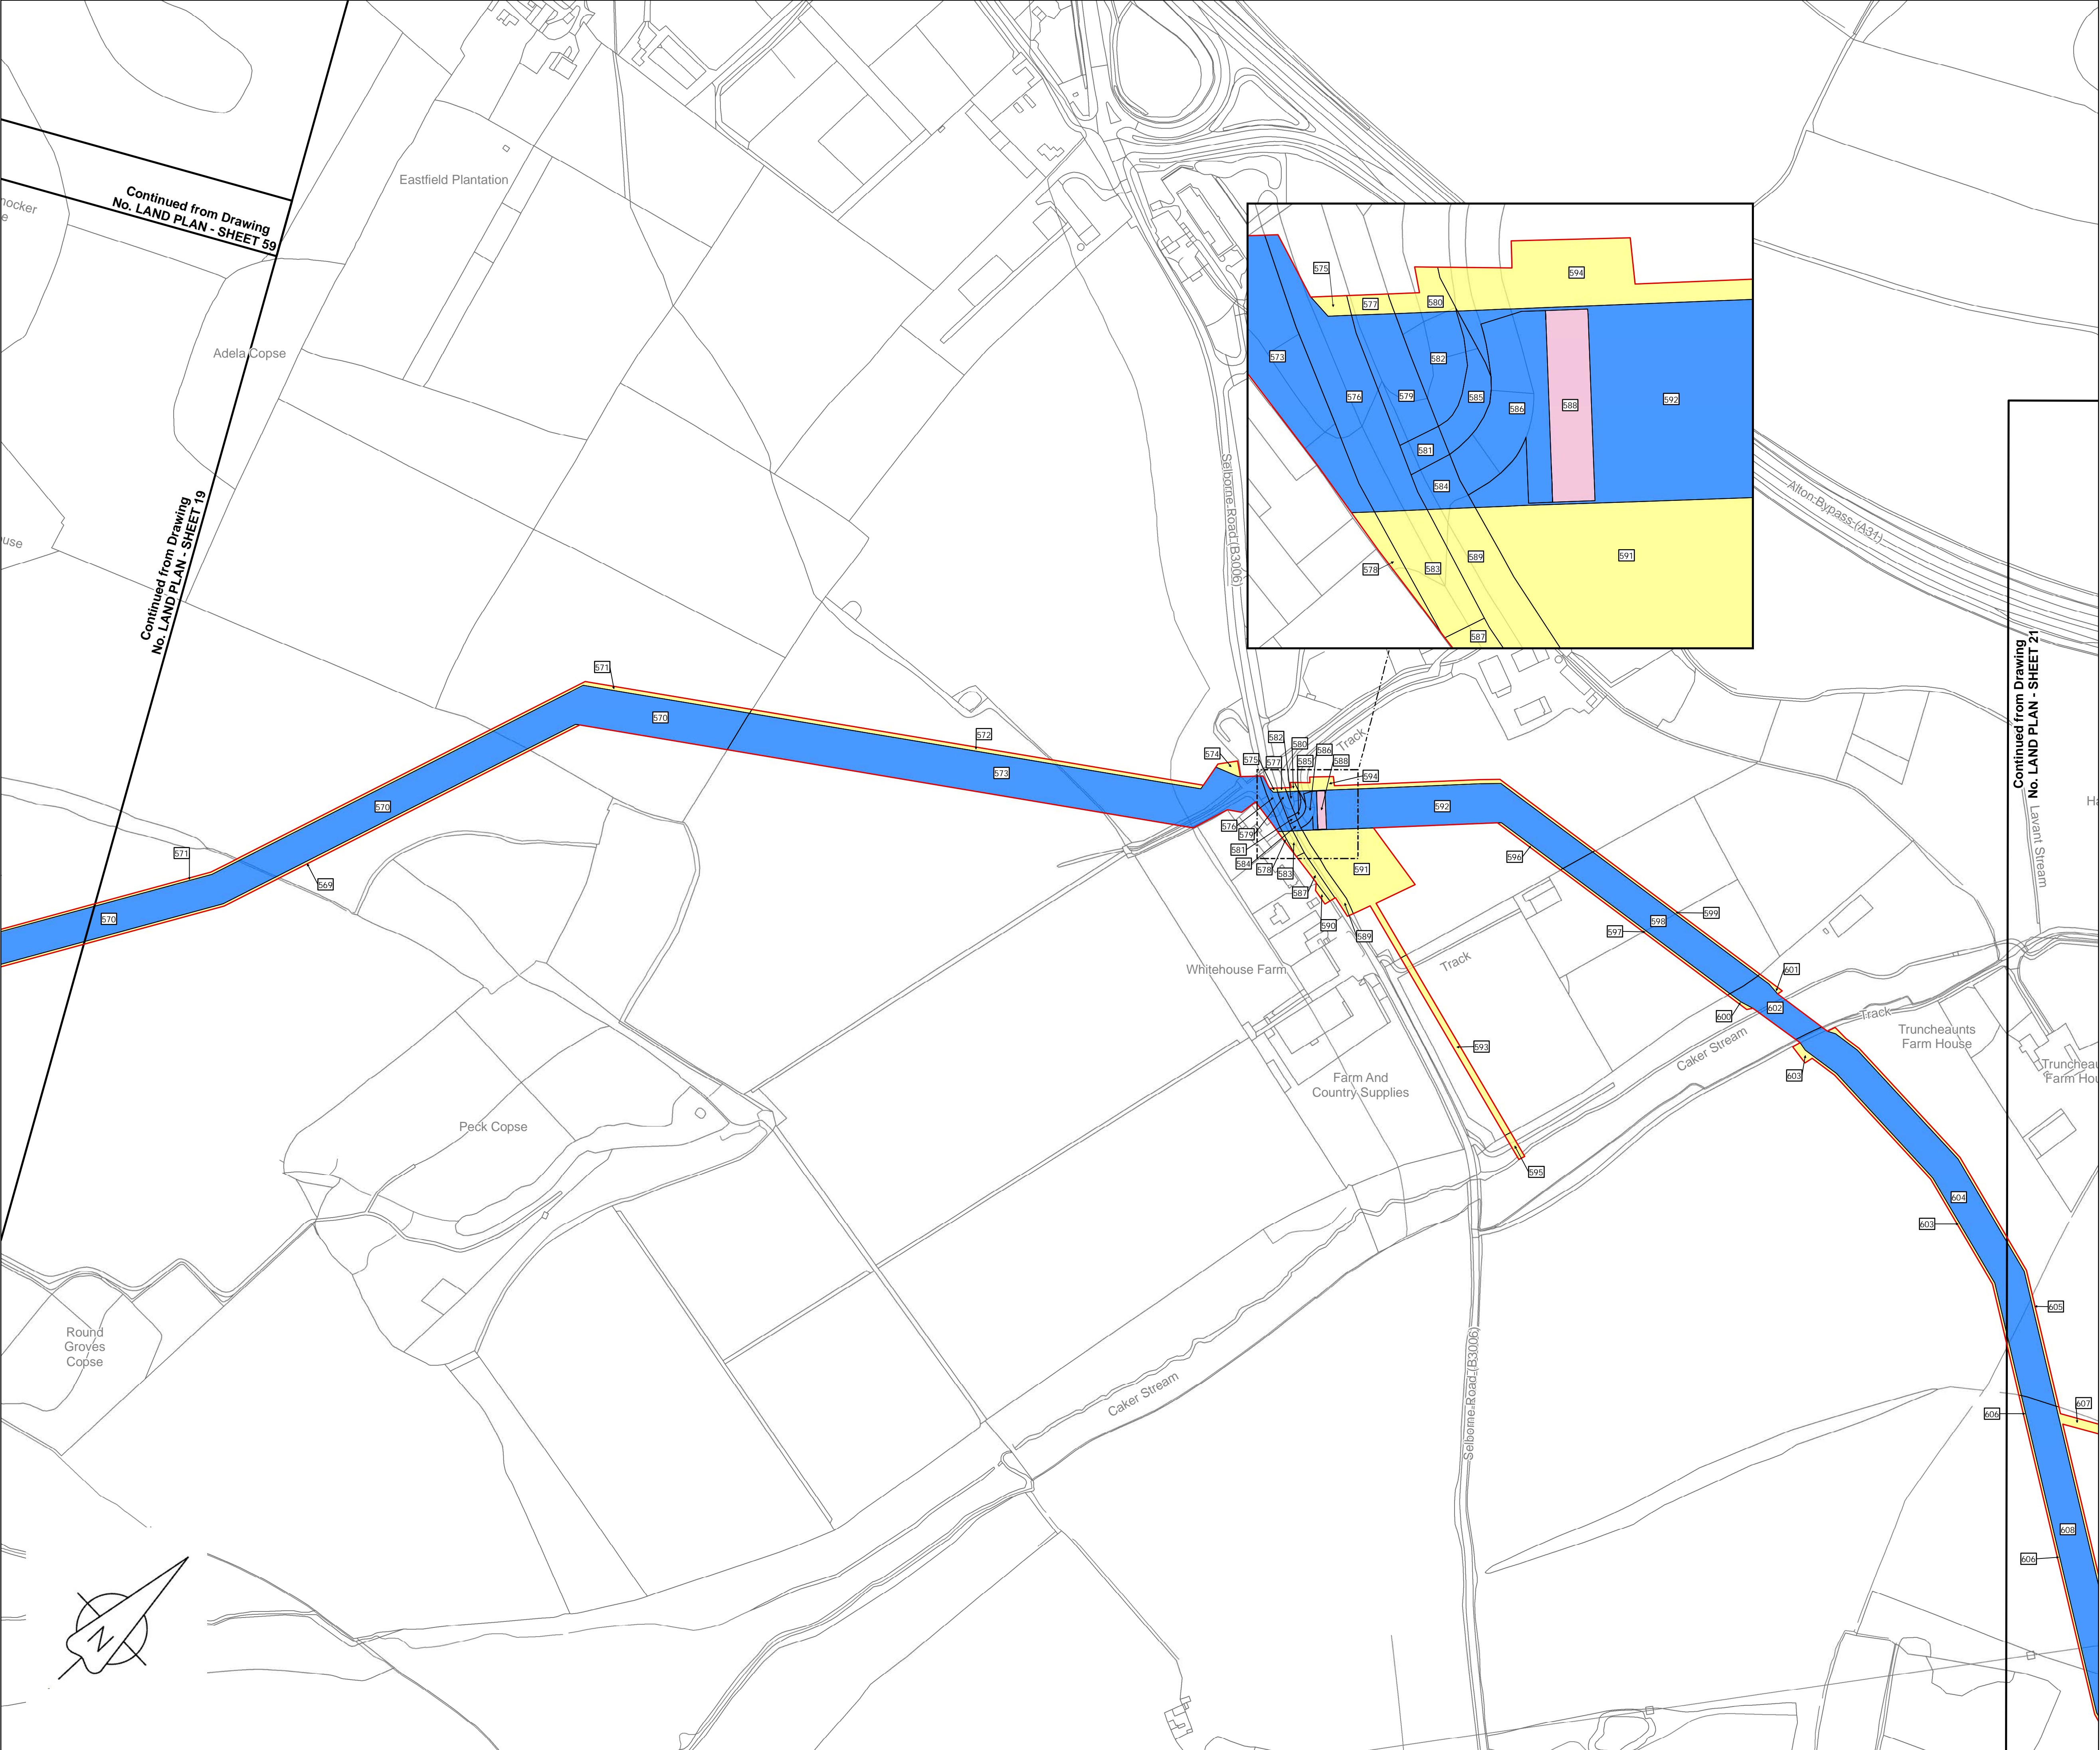


LOCATION PLAN
SCALE 1:500,000

- Legend**
- Order Limits
 - Land subject to compulsory acquisition of all estates and interests as further described in para 5(a) of the Book of Reference
 - Land subject to the compulsory acquisition of permanent rights for the pipeline and associated works as further described in para 5(b) of the Book of Reference
 - Land subject to compulsory acquisition of permanent rights of access and parking as further described in para 5(c) of the Book of Reference
 - Land subject to temporary possession for construction, mitigation, access, etc as further described in para 5(d) of the Book of Reference
 - Book of Reference plot label

© Crown copyright and database rights 2019
Ordnance Survey License Number AL100005237



THIS DRAWING IS PROTECTED BY COPYRIGHT. IT MAY NOT BE REPRODUCED IN ANY FORM OR BY ANY MEANS FOR ANY PURPOSE WITHOUT WRITTEN PERMISSION OF FISHER GERMAN LLP CHARTERED SURVEYORS

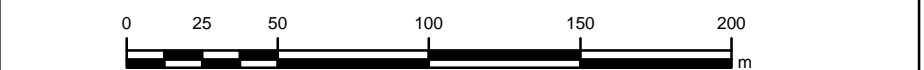

C02	17-06-19	SHEETS 13, 47 & 122 REVISED FOLLOWING S51 ADVICE	KB	EP	IL	AW
C01	10-05-19	ISSUED	KB	EP	IL	AW
Rev	Rev. Date	Purpose of revision	Drawn	Check	Rev'd	Appr'd

FISHER GERMAN

The Estates Office, Norman Court
Ashby de la Zouch, Leicestershire, LE65 2UZ
0845 437 0383
slpproject@fishergerman.co.uk

Client
Esso Petroleum Company, Limited
Ermyn House,
Ermyn Way,
Leatherhead,
Surrey.
KT22 8UX

Project
Esso | Southampton to London Pipeline Project

Drawing title
**LAND PLAN
SHEET 20
REGULATION 5(2)(i)**

APPLICATION NUMBER: EN070005

Drawing status - FINAL FOR ISSUE	Rev
Scale 1:2,500 @A1	C02
FG No. SLP-2019-03-MT-BOR	
Client No. 105124-001	

Drawing Number
LAND PLAN - SHEET 20