


- NOTES:
- Do not scale from this drawing. All dimensions are in millimetres unless otherwise stated.
  - This design is based on Ordnance Survey data and is reproduced by permission of Ordnance Survey on behalf of HMSO, Crown Copyright all rights reserved. Ordnance Survey license number 0100040692.
  - Track chainage set at 0.000m from the surveyed position of the toes of the Prologis sliding turnout on the Down Bedworth Line.
  - The proposed Arena Station platform lengths are based on six 23 metre length units plus 5 metres for stopping tolerance. Total length = (6 x 23.82) + 5 = 148 metres.
  - Station mileage is as stated in the Sectional Appendix. Proposed stations mileage is approximate and will be confirmed at GRIP 4.
  - This drawing should be read in conjunction with Jacobs' Ricoh Arena Station GRIP 3 options selection report (Doc. Ref: B1294301/PM.REP/0001) and the following drawings:  
B1294300-RAS-G3/TR.DRG/0001 Rev. P01 Ricoh Arena Station Permanent Way General Arrangement Drawing.  
B1294300-RAS-G3/CV.DRG/0002 Rev P01 Ricoh Arena Station Cross-Section C-C  
B1294300-RAS-G3/CV.DRG/0003 Rev P01 Ricoh Arena Station Option 2 - Bespoke Design Proposed Ground Floor Plan
- And Network Rail Standard Engineering Drawings  
103870/5051 Rev 1 General Arrangement Elevations Sheet 1 of 2 12m x 12m module size  
103870/5052 Rev 1 General Arrangement Elevations Sheet 2 of 2 12m x 12m module size  
103870/5053 Rev 1 Standard Ticket Office General Arrangement Plan 12m x 12m module size.
- Proposed structures' construction details to be confirmed at GRIP 4 / 5 stage based on detailed site specific information.
  - Platform lengths to be confirmed when vehicle details are available.
  - Temporary works will be required for excavation close to the track support zone, to be designed by the contractor and to the approval of Network Rail.

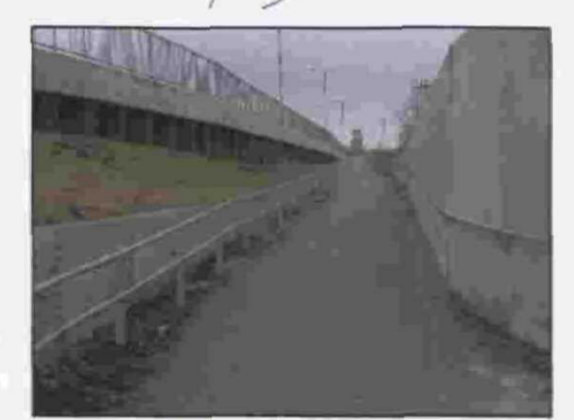

Sheet Piled Retention Adjacent to Existing Sloped Path (Feb. 2010)






View Of Underbridge 28 (Looking East) South of Proposed Station Location (Feb. 2010)



Proposed Location for Platforms & Station Building View Towards Coventry North Jn. (Feb. 2010)

- Facilities not shown on this drawing.
- Station signs
  - Signs to the trains
  - Real time information screens
  - Real time PA
  - Timetables / Display Boards
  - Departure Boards
  - Signs to Facilities
  - Clocks
  - Adequate Lighting
  - CCTV
  - Payphone
  - Help points
  - Ticket Vending Machines

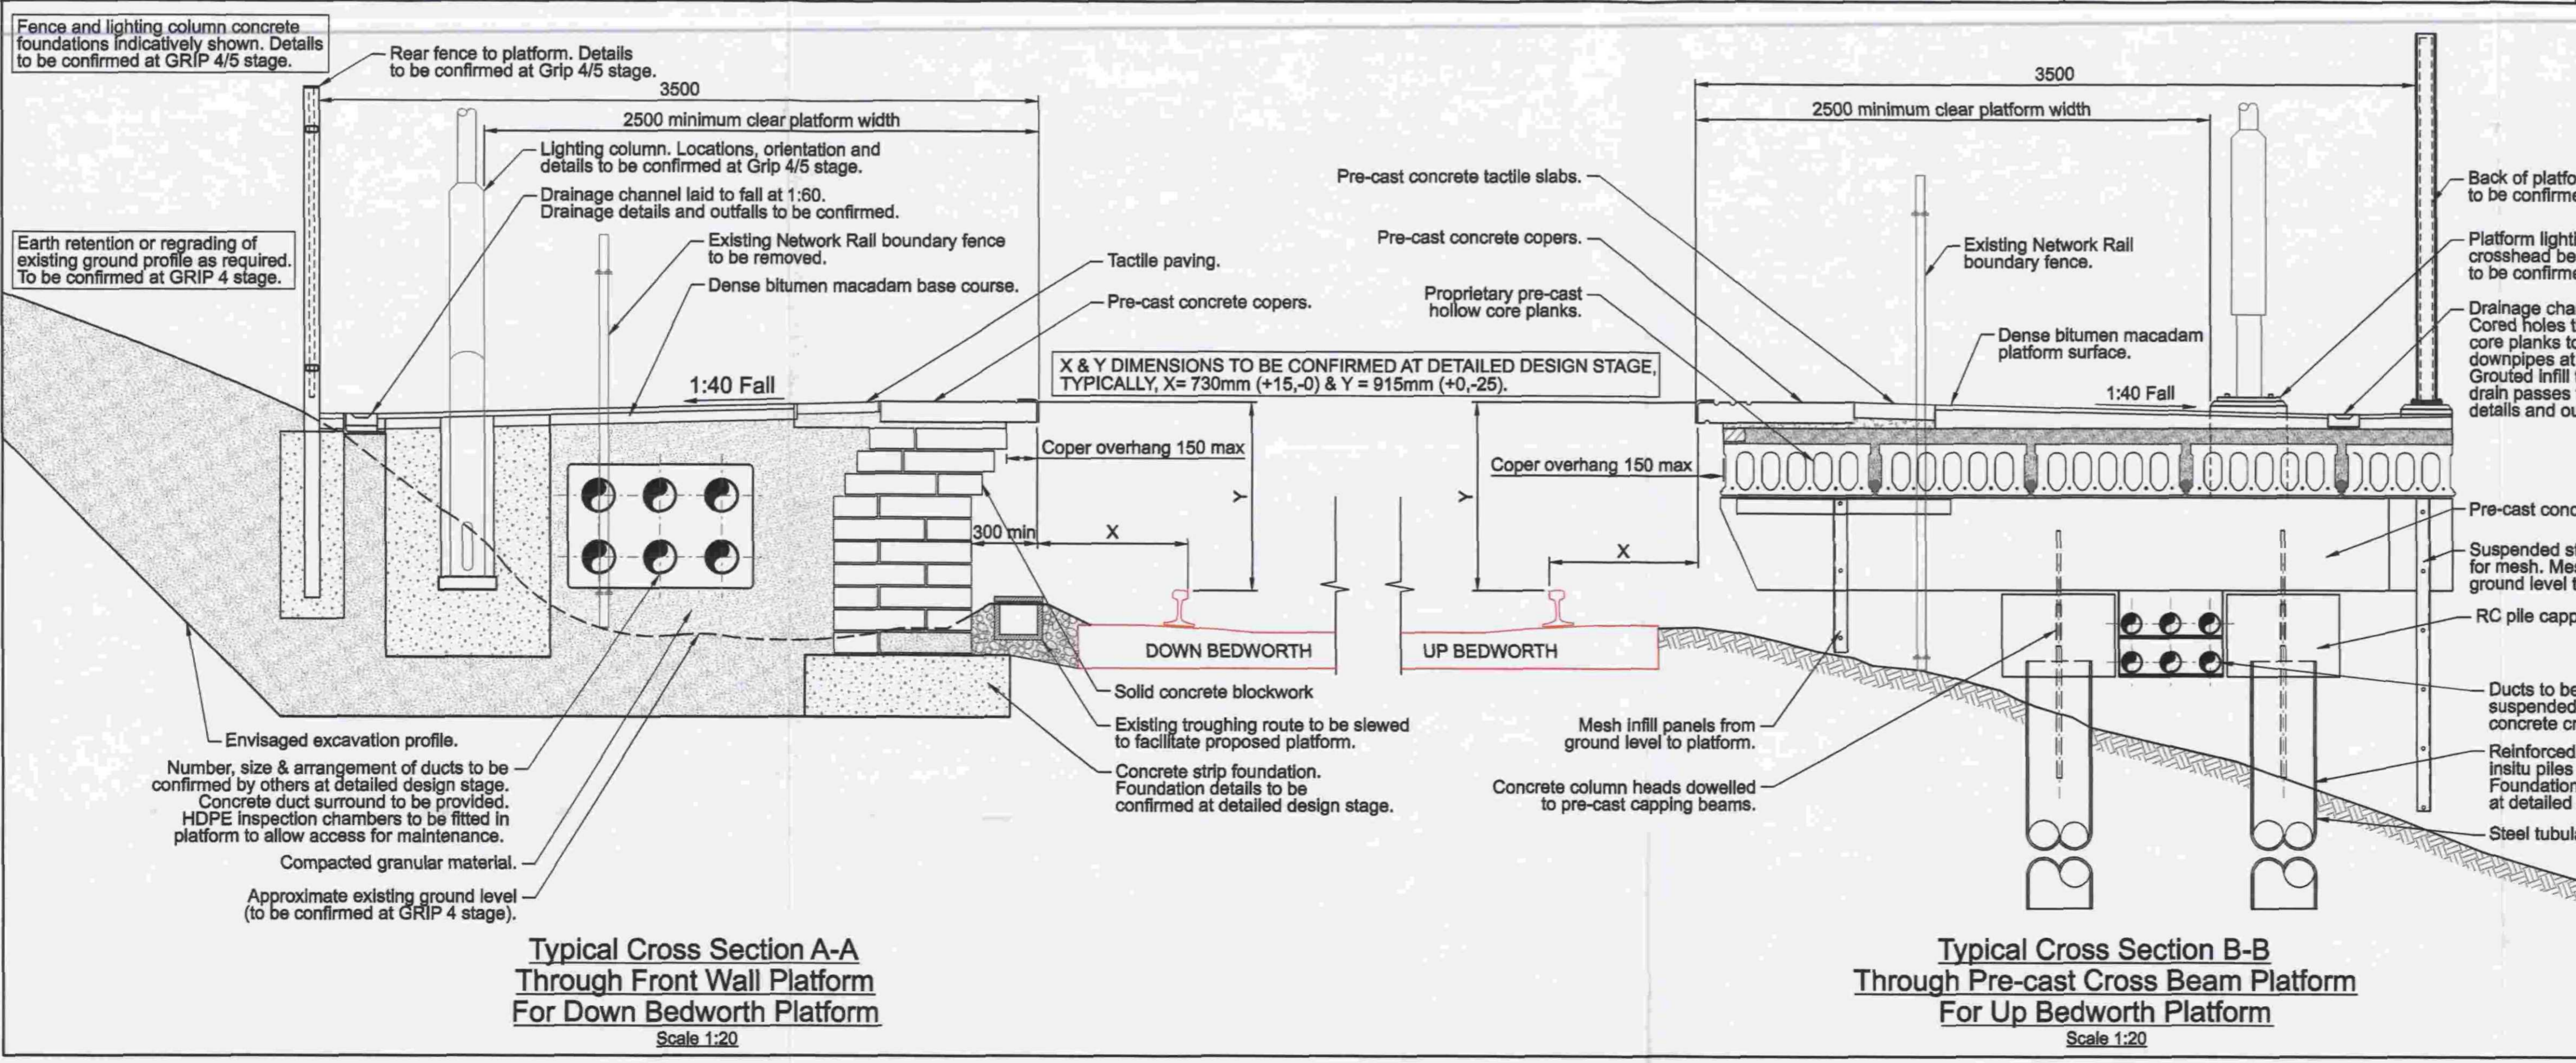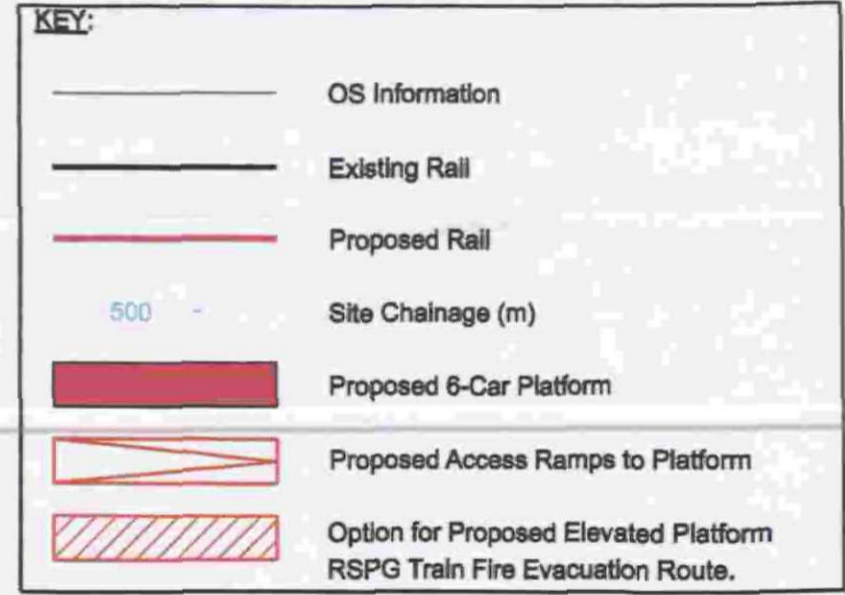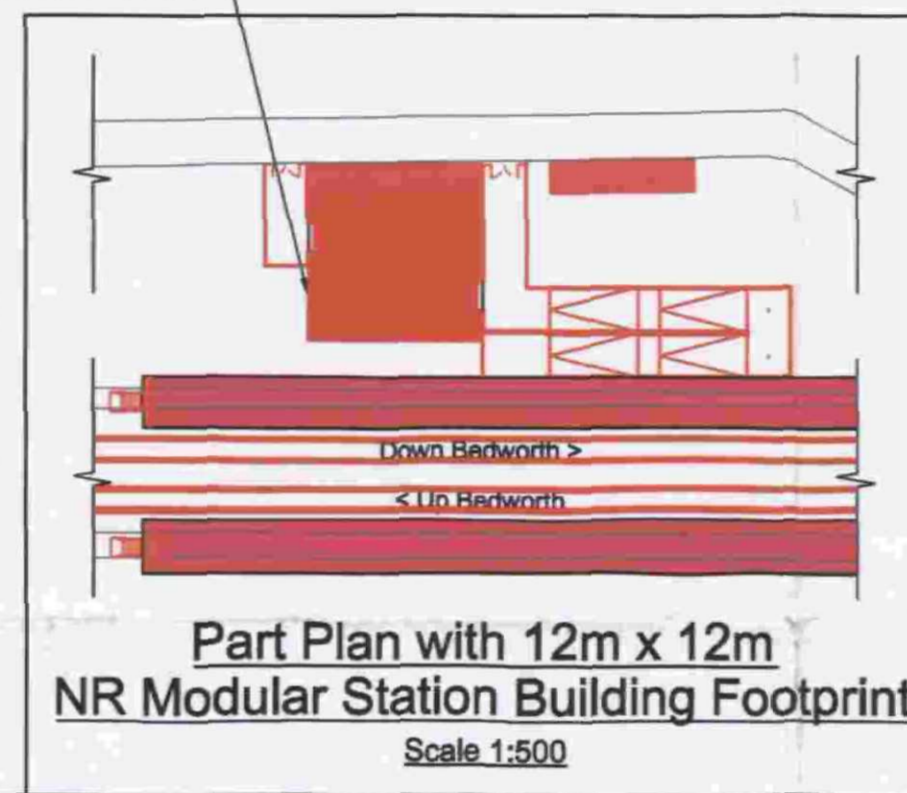

Rev	Date	Purpose of revision	Drawn	Checked	Approved
P01	12.04.10	GRIP 3 FEASIBILITY STUDY	EL	AT	MS

**JACOBS**  
Cardinal Square, North Point, 10 Nottingham Road, Derby DE1 3QT.  
Tel: 01332 234004 Fax: 01332 344555 www.jacobs.com

Client: **Coventry City Council** **Network Rail**

Project: **NUCKLE PHASE 1 RICOH ARENA STATION**

Drawing title: **PROPOSED GENERAL ARRANGEMENT**

Drawing status: **GRIP 3 FEASIBILITY STUDY**

Scale: AS SHOWN @ A1 DO NOT SCALE

Jacobs no. B1294300-RAS-G3/CV.DRG/0001

Client no.

Drawing number: **B1294300-RAS-G3/CV.DRG/0001** Rev **P01**

This drawing is not to be used in whole or part other than for the intended purpose and project as defined on this drawing. Refer to the contract for full terms and conditions.