


EXISTING BASEMENT PLAN

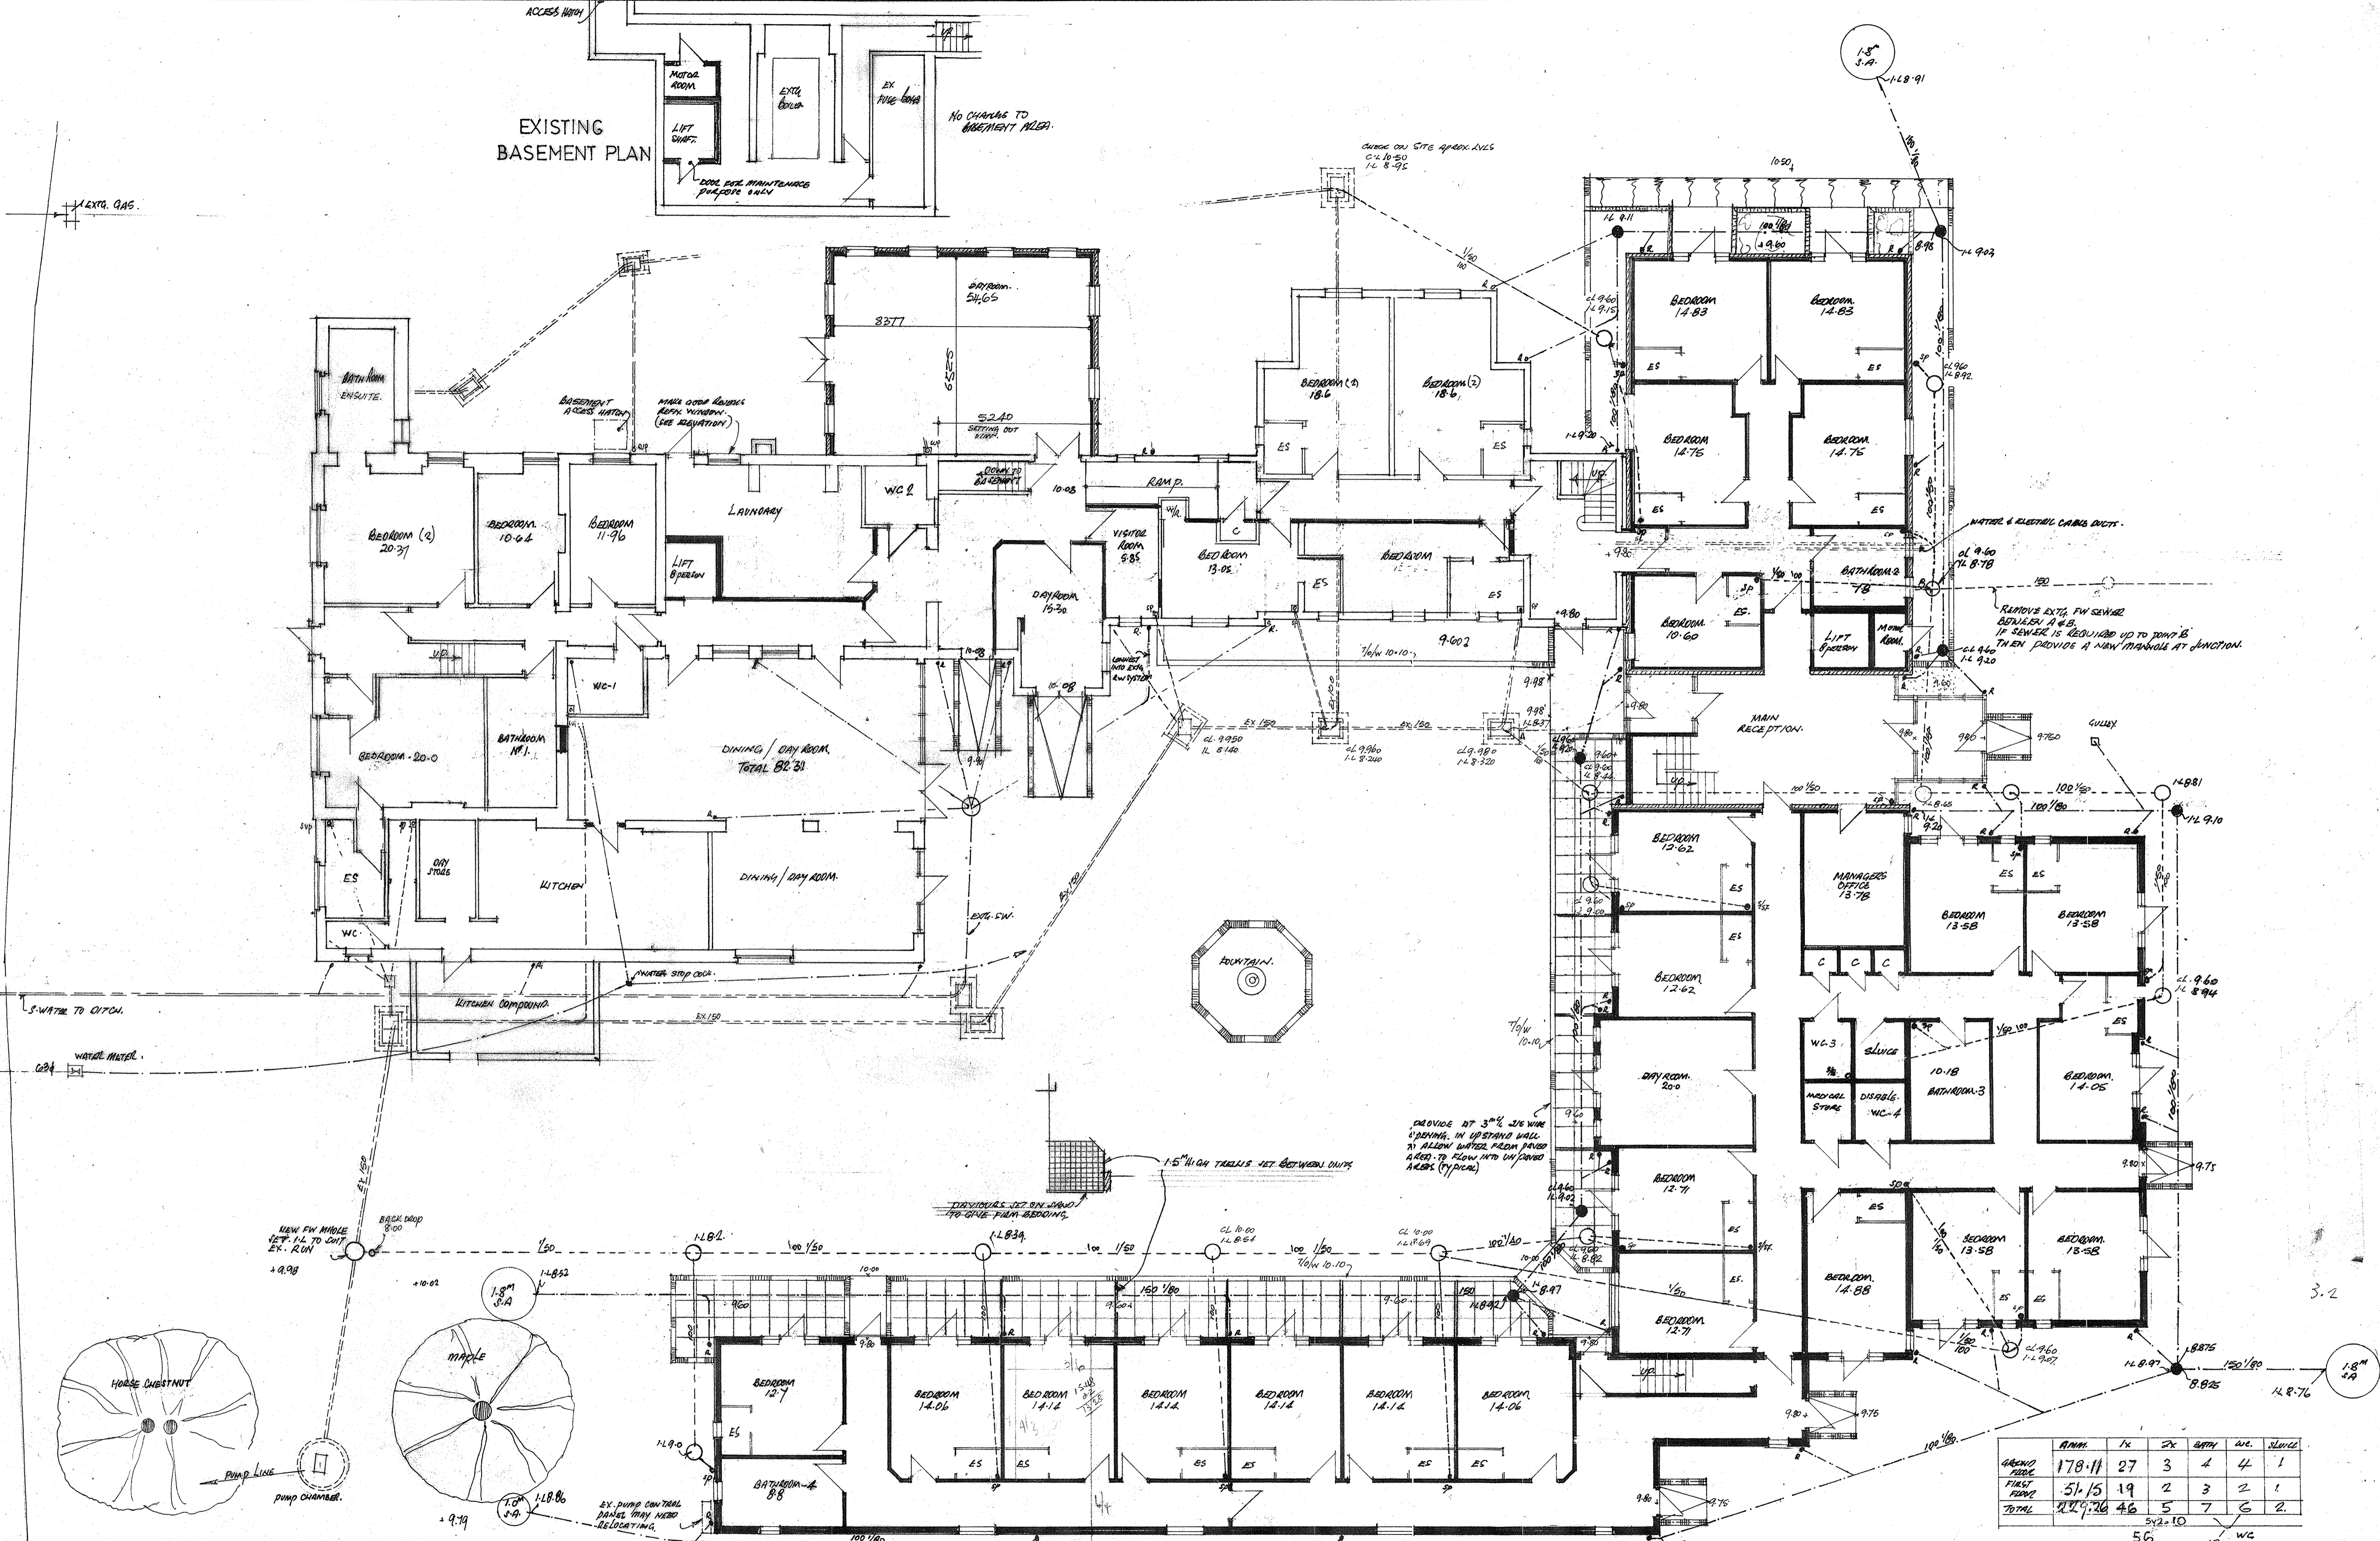

GRAND TOTAL	AREA	1x	2x	3x	4x	5x
178.11	27	4	4	1		
51.5	19	2	3	2	1	
229.26	46	5	7	6	2	

229.26/2 = 57 < 56
 56/4 = 14 > 13
 56/8 = 7 - 7

13 WC
 45 BEDROOMS WITH EN-SUITE
 6 BEDROOM NO EN-SUITE

This drawing must not be copied or reproduced without prior written consent of COPYRIGHT RESERVED.
 The contractor must check all site dimensions before commencing work on site and report any discrepancy to...
 He must also ensure that the drawing he is working to is the latest "approved working drawing". No dimensions to be scaled.
 All trades and materials to comply with the latest B.S. & C.P. and Local Authority regulations as work is completed. All construction to conform with the latest building regulations and N.H.B. Council's requirements. All electrical and gas installations to conform to appropriate regulations and standards.
 For site Plan and Drainage Layout see Dwg. No. 460/2

PROPOSED E. P. H
 THE WHITECROFT STANFORD ROAD GRAYS ESSEX
 KATHRYN HOMES LIMITED GROUND FLOOR PLAN

Building Design Consultants

Office: Telephone: (0702) 559797

Residential and Industrial Buildings Architectural and Structural Design Modifications and Surveying

SCALE 1/100
 DATE
 DRG. No. 460/2