


STANFORD ROAD

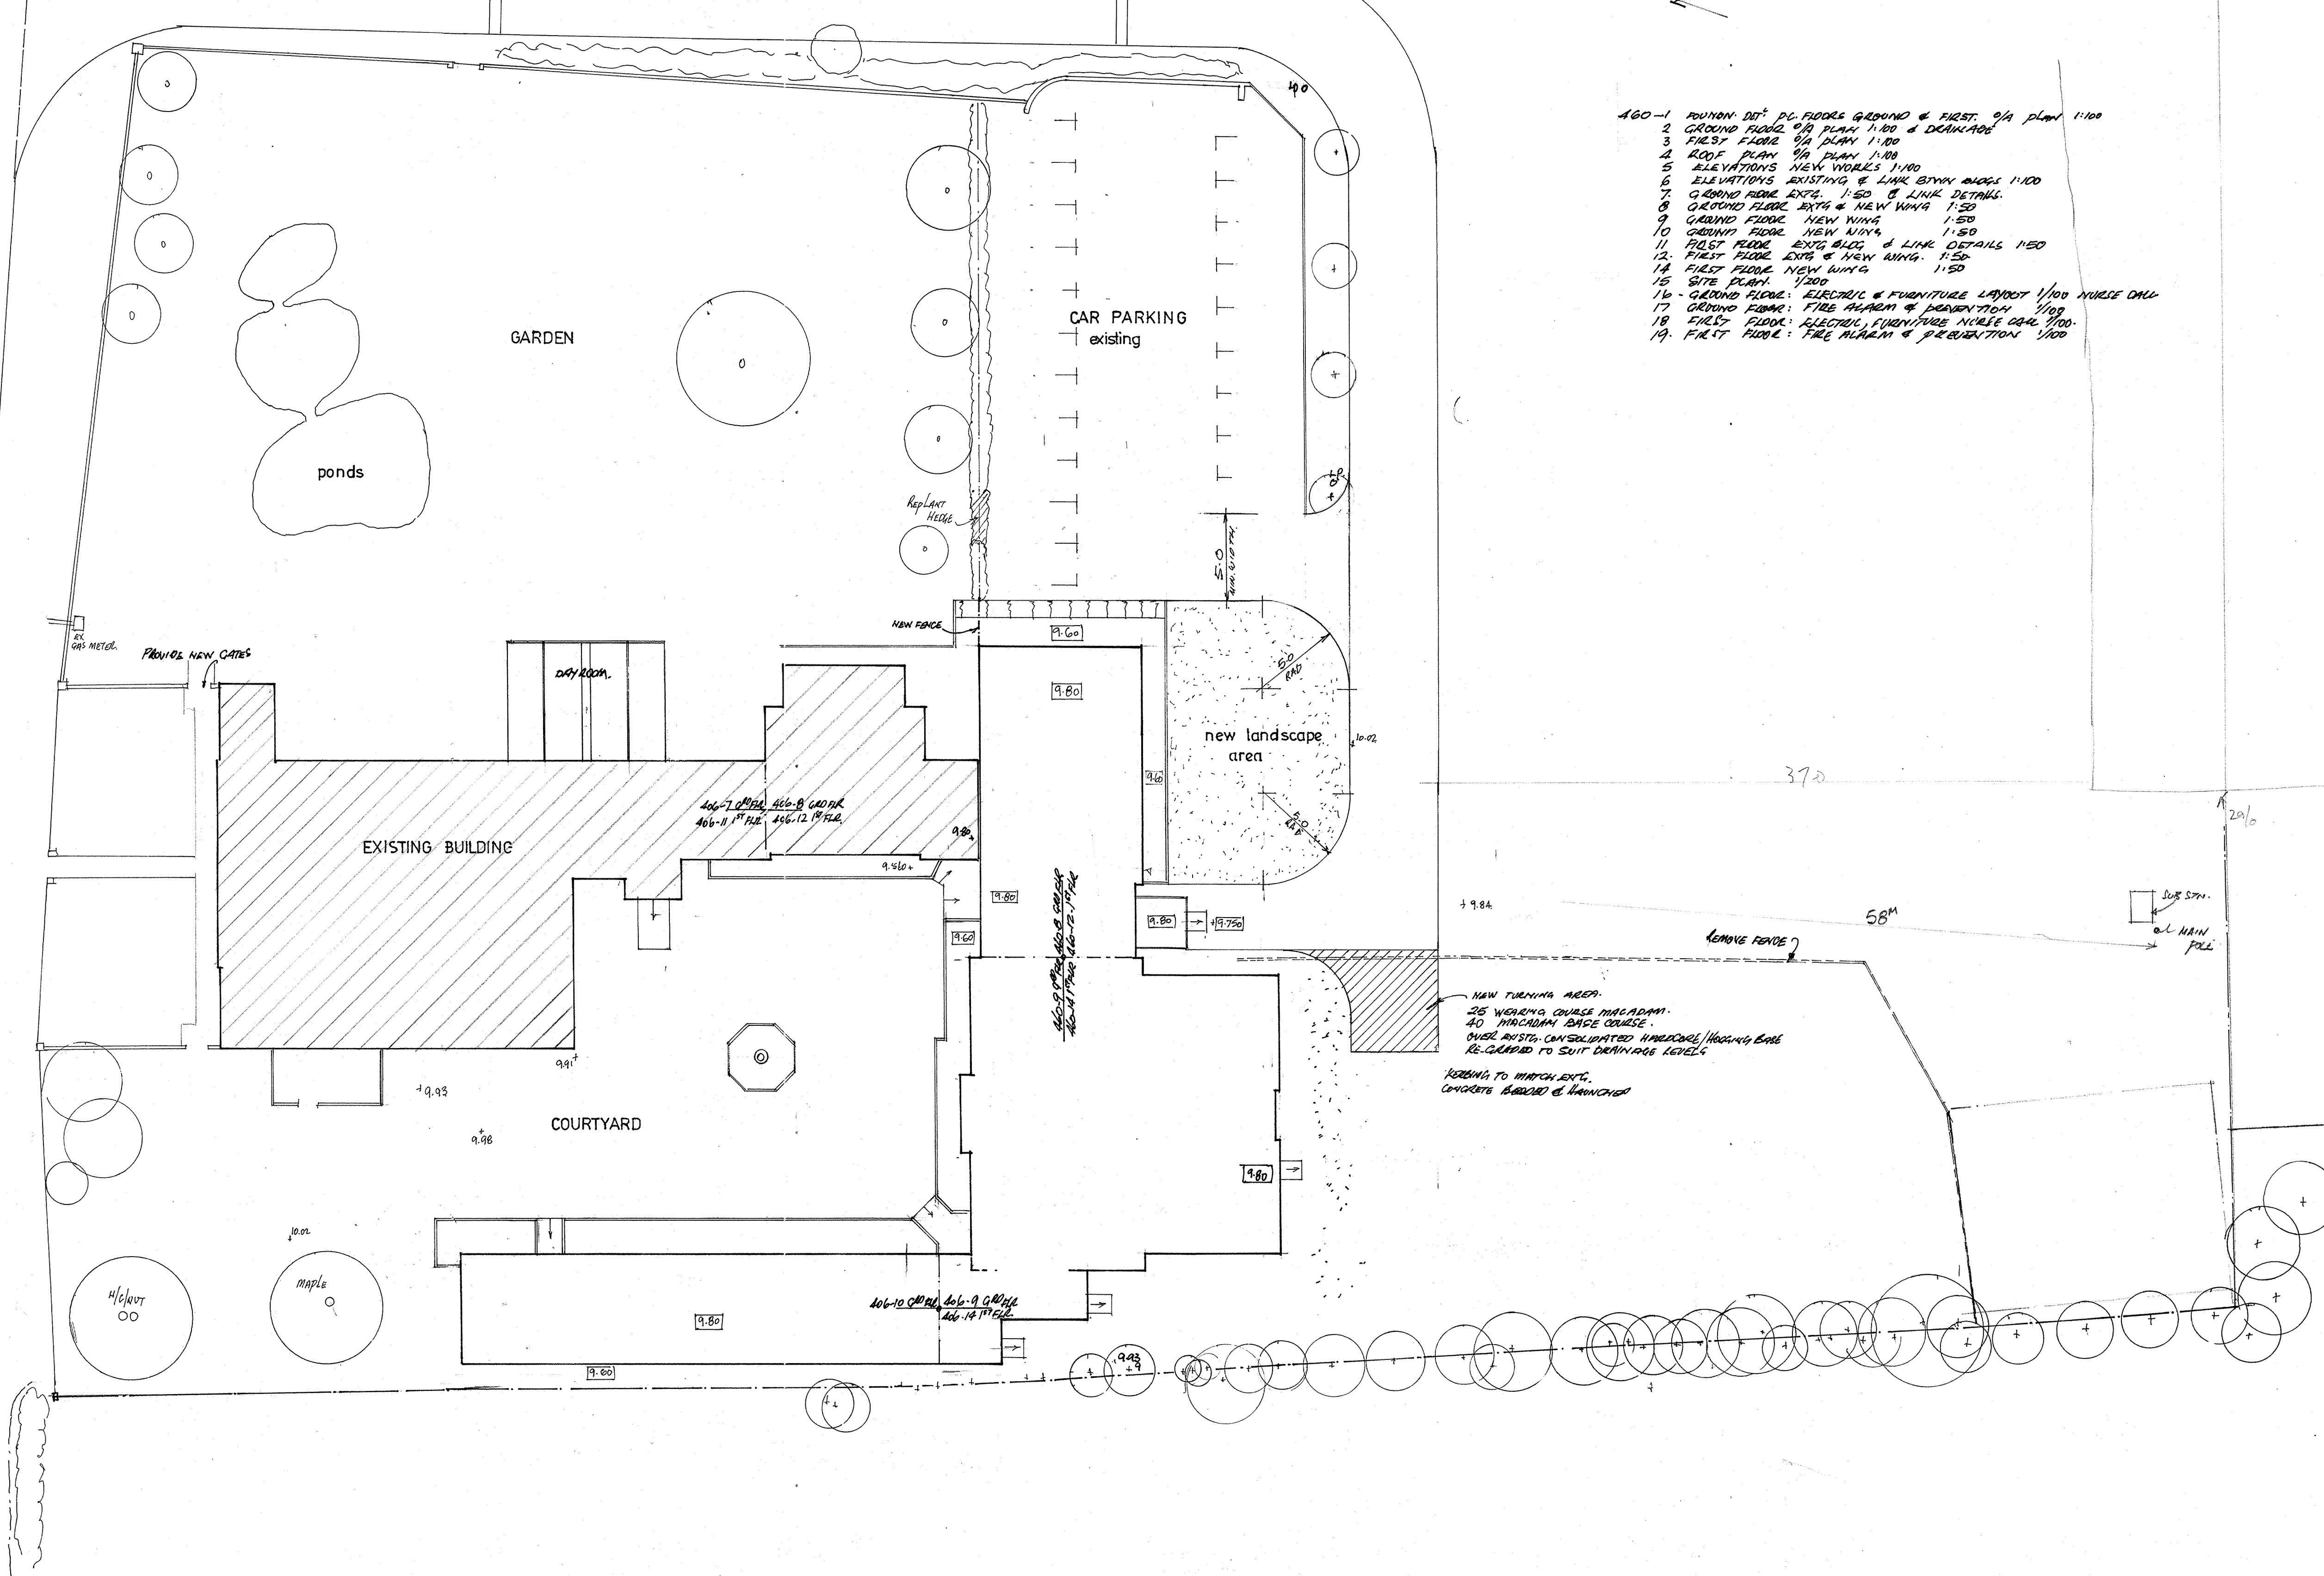

- 160-1 FOUNDATION DET. PL. FLOOR GROUND & FIRST FLOOR PLAN 1/100
- 2 GROUND FLOOR PLAN 1/100 & DRAINAGE
- 3 FIRST FLOOR PLAN 1/100
- 4 ROOF PLAN 1/100
- 5 ELEVATIONS NEW WORKS 1/100
- 6 ELEVATIONS EXISTING & LINK BTRY WALLS 1/100
- 7 GROUND FLOOR EXTS. 1/50 & LINK DETAILS
- 8 GROUND FLOOR EXTS & NEW WING 1/50
- 9 GROUND FLOOR NEW WING 1/50
- 10 GROUND FLOOR NEW WING 1/50
- 11 FIRST FLOOR EXTS BLDG & LINK DETAILS 1/50
- 12 FIRST FLOOR EXTS & NEW WING 1/50
- 13 FIRST FLOOR NEW WING 1/50
- 14 SITE PLAN 1/100
- 15 - GROUND FLOOR: ELECTRIC & FURNITURE LAYOUT 1/100 NURSE CALL
- 17 GROUND FLOOR: FIRE ALARM & PREVENTION 1/100
- 18 FIRST FLOOR: ELECTRIC, FURNITURE NURSE CALL 1/100
- 19 FIRST FLOOR: FIRE ALARM & PREVENTION 1/100

This drawing must not be copied or reproduced without prior written consent of COPYRIGHT RESERVED.
 The contractor must check all site dimensions before commencing work on site and report any discrepancy to...
 He must also ensure that the drawing he is working to is the latest "approved working drawing". No dimensions to be scaled.
 All trades and materials to comply with the latest B.S. & C.P. and Local Authority approval as work is completed. All construction to conform with the latest building regulations and N.H.B. Council's requirements. All electrical and gas installations to conform to appropriate regulations and standards.
 For site Plan and Drainage Layout see Dwg. No. 460-10

PROPOSED E.P.H
 THE WHITECROFT STANFORD ROAD GRAYS ESSEX

Rev. A DAY ROOM REVISIONS CONSULTANT COPY
 Building Design Consultants
 Residential and Industrial Buildings Architectural and Structural Design Modifications and Surveying
 Office: Telephone: (0702) 558797

SCALE 1/200
 DATE
 DRG. No. 460-15 A

29260