


**KEY**

Residents  
External  
Amenity  
Space

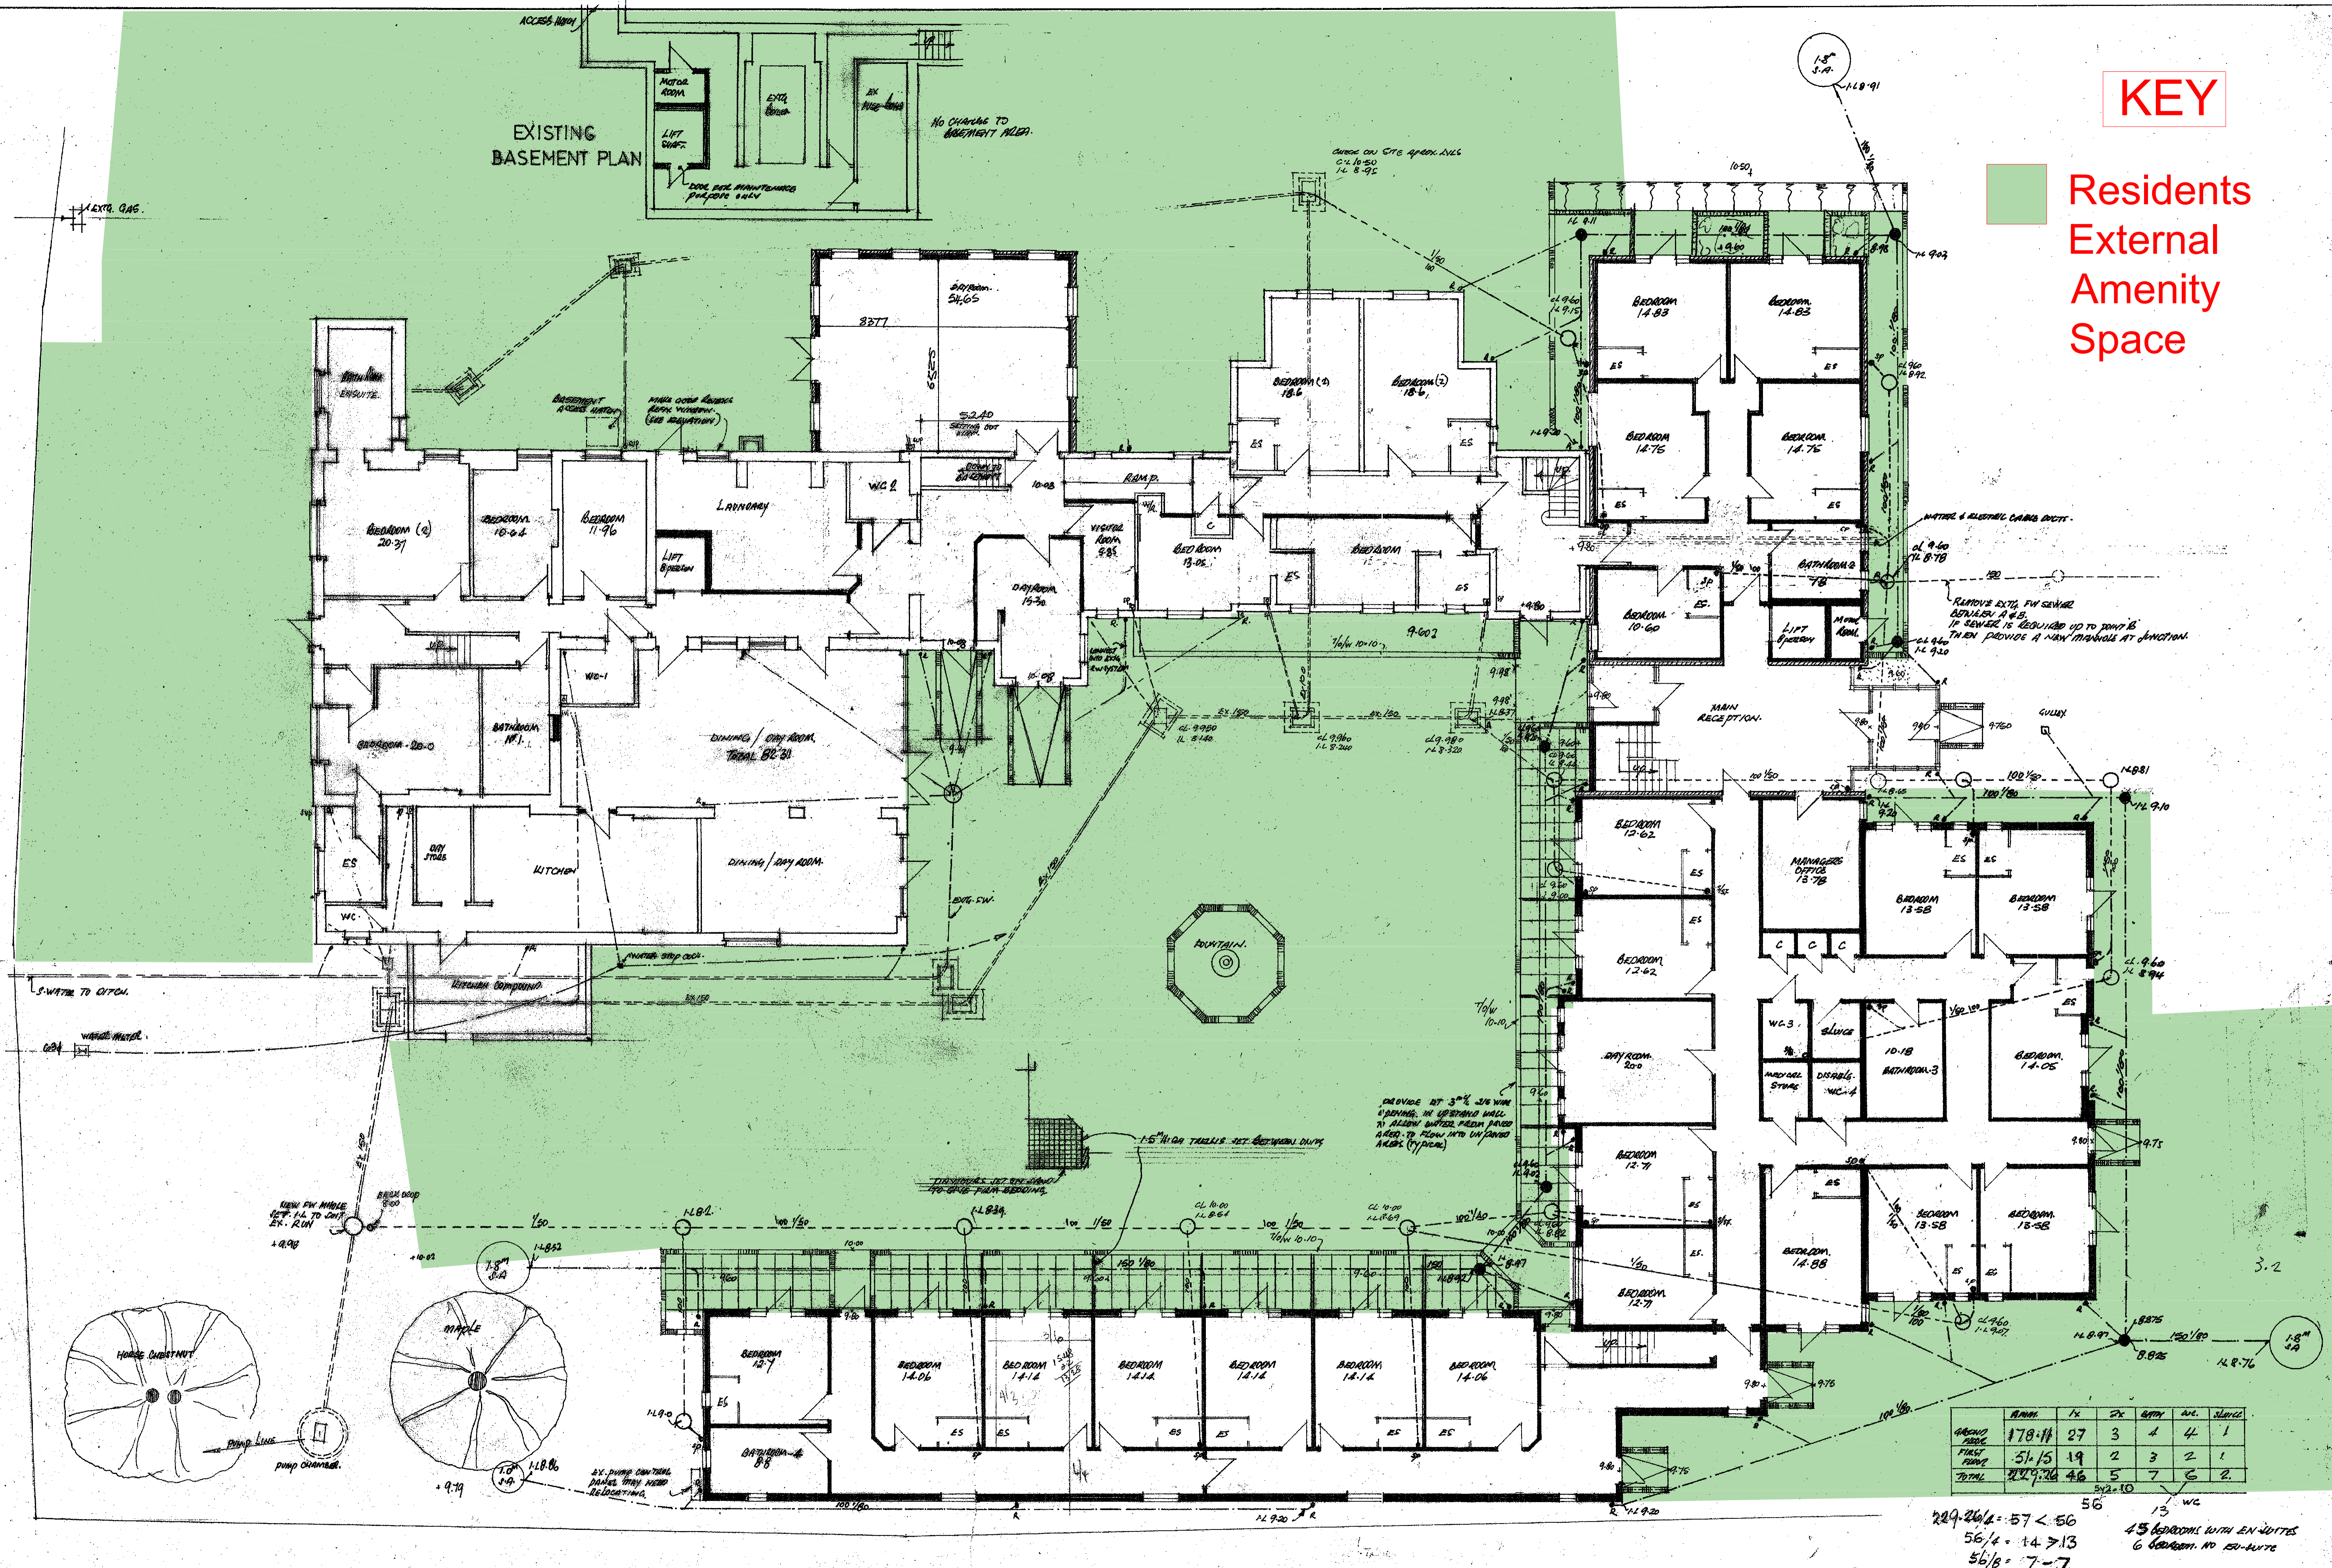

This drawing must not be copied or reproduced without prior written consent of Building Design Consultants.  
The contractor must check all site dimensions before commencing work on site and report any discrepancy to:  
He must also ensure that the drawing he is working to is the latest "approved working drawing" and dimensions to be used.  
All trades and materials to comply with the latest BS, BS & CE, and Local Authority regulations and standards.  
All electrical and gas work to be carried out in accordance with the latest regulations and standards.  
See Site and Drainage Layout on Draw No. 1/00

PROPOSED E.P.H  
THE WHITECROFT STANFORD ROAD GRAYS ESSEX  
KATHRYN HOMES LIMITED GROUND FLOOR PLAN

Building Design Consultants  
Office: [Address]  
Telephone: (0721) 559797  
Residential and Industrial Buildings Architectural and Structural Design Modifications and Surveying  
SCALE 1/100  
DATE: [Blank]  
DRG. No. 460-2