

# M60/M62/M66 Simister Island Interchange TR010064 2.4 WORKS PLANS

APFP Regulation 5(2)(j)

Planning Act 2008 Infrastructure Planning (Applications: Prescribed Forms and Procedure) Regulations 2009





Infrastructure Planning

Planning Act 2008

## The Infrastructure Planning (Applications: Prescribed Forms and Procedure) Regulations 2009

# M60/M62/M66 Simister Island Interchange

Development Consent Order 202[]

## WORKS PLANS

Regulation Reference	Regulation 5(2)(j)
Planning Inspectorate Scheme Reference	TR010064
Application Document Reference	TR010064/APP/2.4
Author	M60/M62/M66 Simister Island Interchange Project Team

Version	Date	Status of Version
P03	January 2025	EXAMINATION DEADLINE 5 UPDATE



### CONTENTS

1	Introduction	1
1.1	Purpose of this document	1
2	Schedule of Plans included in this Application Document	1




#### 1 Introduction

#### 1.1 Purpose of this document

- 1.1.1 These Works Plans (the "Plans") relate to an application made by National Highways (the "Applicant") to the Secretary of State for Transport via the Planning Inspectorate (the "Inspectorate") under the Planning Act 2008 (the "2008 Act") for a Development Consent Order (DCO). If made, the DCO would grant consent for the M60 J18 Simister Island Interchange (the "Scheme"). A detailed description of the Scheme can be found in Chapter 2, The Scheme of the Environmental Statement (ES) (TR010064/APP/6.1)
- 1.1.2 As these Plans are part of the application documentation, they should be read alongside and are informed by the Book of Reference (TR010064/APP/4.3) and the Statement of Reasons (TR010064/APP/4.1).


#### 2 Schedule of Plans included in this Application Document

Drawing Number	Drawing Title	Revision
HE548642-JAC-LDC-	WORKS PLANS REGULATION	500
SII_MLT-DR-Z-1000	5(2)(j) KEY PLAN	P02
HE548642-JAC-LDC-	WORKS PLANS REGULATION	
SII_MLT-DR-Z-1001	5(2)(j) SHEET 1 OF 5	P03
HE548642-JAC-LDC-	WORKS PLANS REGULATION	<b>D</b> 00
SII_MLT-DR-Z-1002	5(2)(j) SHEET 2 OF 5	P02
HE548642-JAC-LDC-	WORKS PLANS REGULATION	<b>D</b> 00
SII_MLT-DR-Z-1003	5(2)(j) SHEET 3 OF 5	P02
HE548642-JAC-LDC-	WORKS PLANS REGULATION	<b>D</b> 00
SII_MLT-DR-Z-1004	5(2)(j) SHEET 4 OF 5	P02
HE548642-JAC-LDC-	WORKS PLANS REGULATION	Baa
SII_MLT-DR-Z-1005	5(2)(j) SHEET 5 OF 5	P02

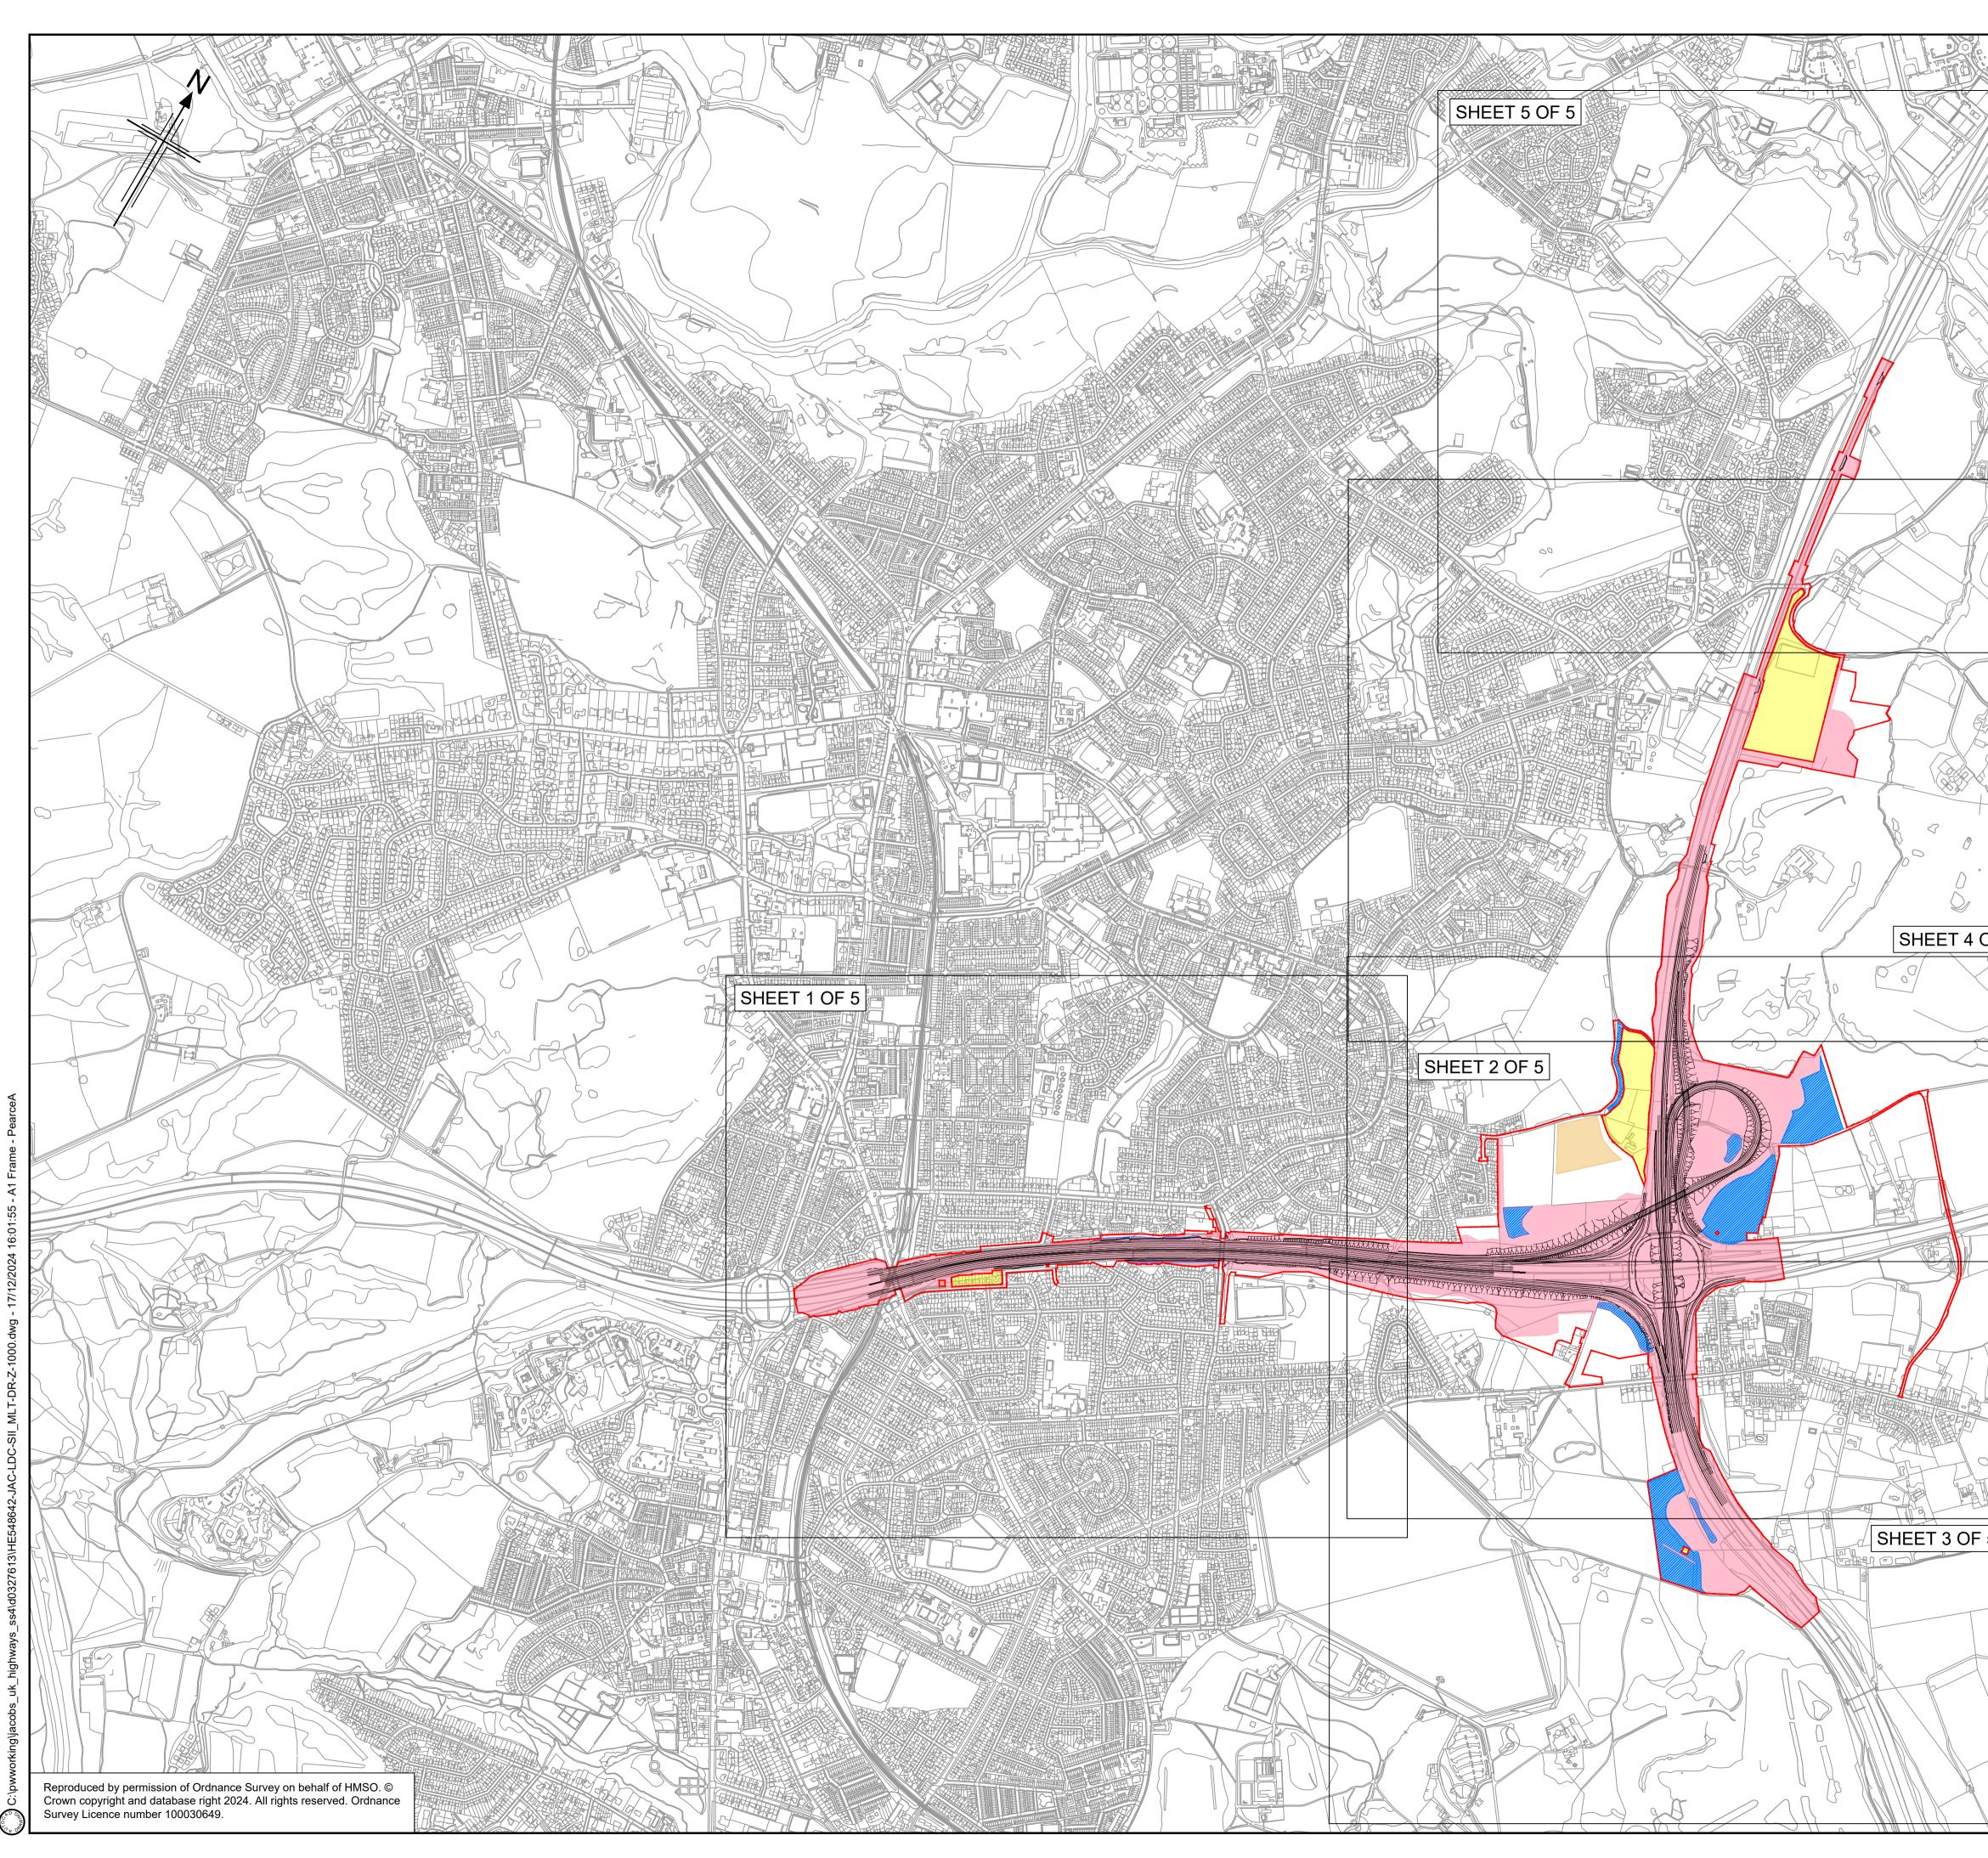


AD ON

	<u>Note</u> 1.	_	ions, chainages, leve	ls and co-ord	dinates	are ir	n metre	es
	2.	unless stat	ed otherwise. ng is to be read in co					
		documenta	ation.	-				
	3.		s are described in Scl t Development Conse /APP/3.1).					ent)
	4.		ne works shown are i part of detailed desig			will be	e subje	ct to
	5.	(document and Acces Engineerin TR010064 Figures - C	s Plan should be read reference TR010064 s Plans (document re g Section Drawings ( /APP/2.8) and Volum Chapter 2 (document r Figure 2.4 - Tempor	4/APP/2.3), S eference TRC document re le 6.2 Enviro reference TF	Streets 10064 ferenc nmenta	, Right /APP/ e al Stat	s of W 2.5), th ement	′ay าe
	Ke	У						
			The Order Limits					
			Land not included with	thin the Orde	er Limi	ts		
		HII ; 14	Highway Work Limit	of Deviation				
			Site Compound					
			Environmental Mitiga	ition Area				
5 5								
PA /								
DF 5								
	4							
	P01 P02	06/02/24 17/12/24	DCO SUBMISSI DEADLINE 5 UPD		TA TA	AP RB	AP AP	RB AP
	Rev Develo	Rev. Date	Purpose of rev t Order Number:	ision Development (		Checko Order D		
		TRO	010064	TR0	10064	/APP/2	2.4	
	Client		<b></b>	, -				
			hig	ional <b>hwa</b>				
			nig	nwa	ys			
	Project							
	M6	0/M62/N	166 SIMISTER	ISLAND	INTE	RC	HAN	GE
	Drawin	ig title	WORKS	ΡΙΔΝ	S			
5		F	REGULATI			J)		
		•	KEY F	-		/		
	Regula	ition se of issue	Regulation 5(2 DCO EXAM	)(j)				
	State C Project	Code	STATUTORY			D PO		
	Scale a	at A1 (841x594			Rev	S	52	
	Jacobs Client i	no.	HE548642			PC	)2	
	Drow	ld number						
		<sup>ig number</sup> PIN <b>5486</b>	Originato	; - L[	<sup>lume</sup>	-		
		E5486	642 - JAC	; - L[	C	- Role	∣ № <b>−1 (</b>	umber

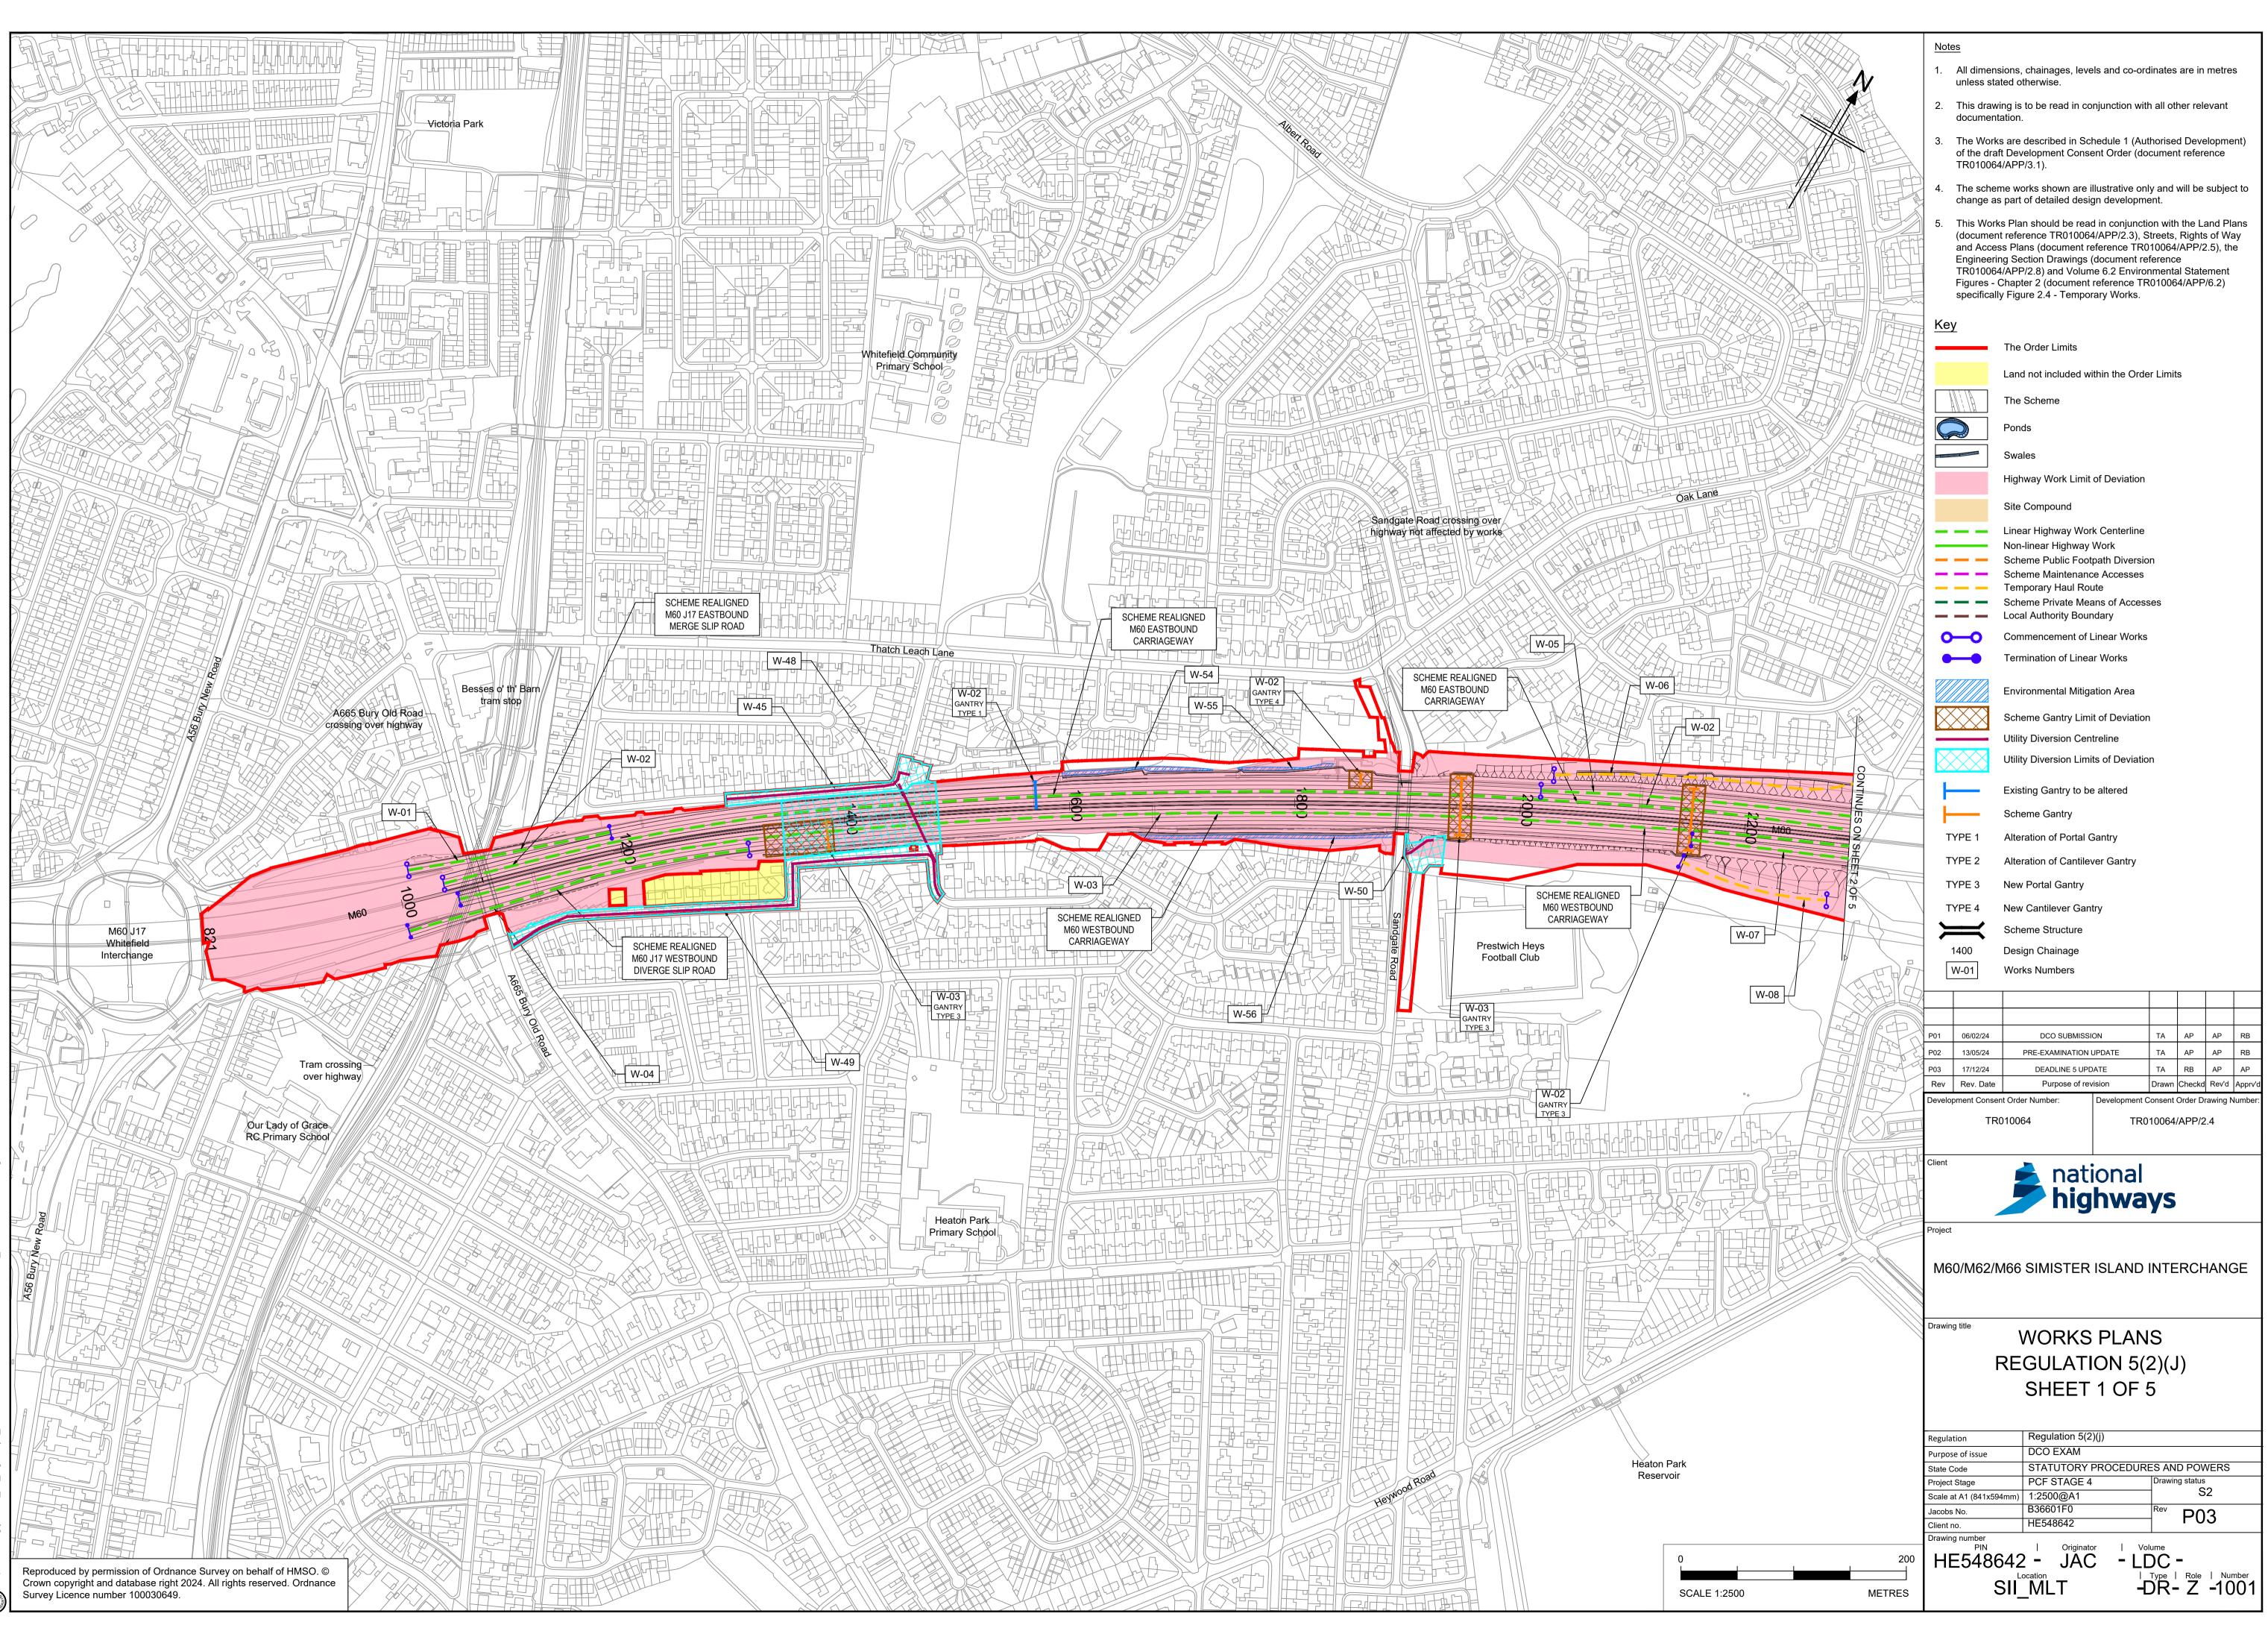


) C:\pwworking\jacobs\_uk\_highways\_ss4\d0327613\HE548642-JAC-LDC-SII\_MLT-DR-Z-1001.dwg - 17/12/2024 17:21:53 - A1 Fran

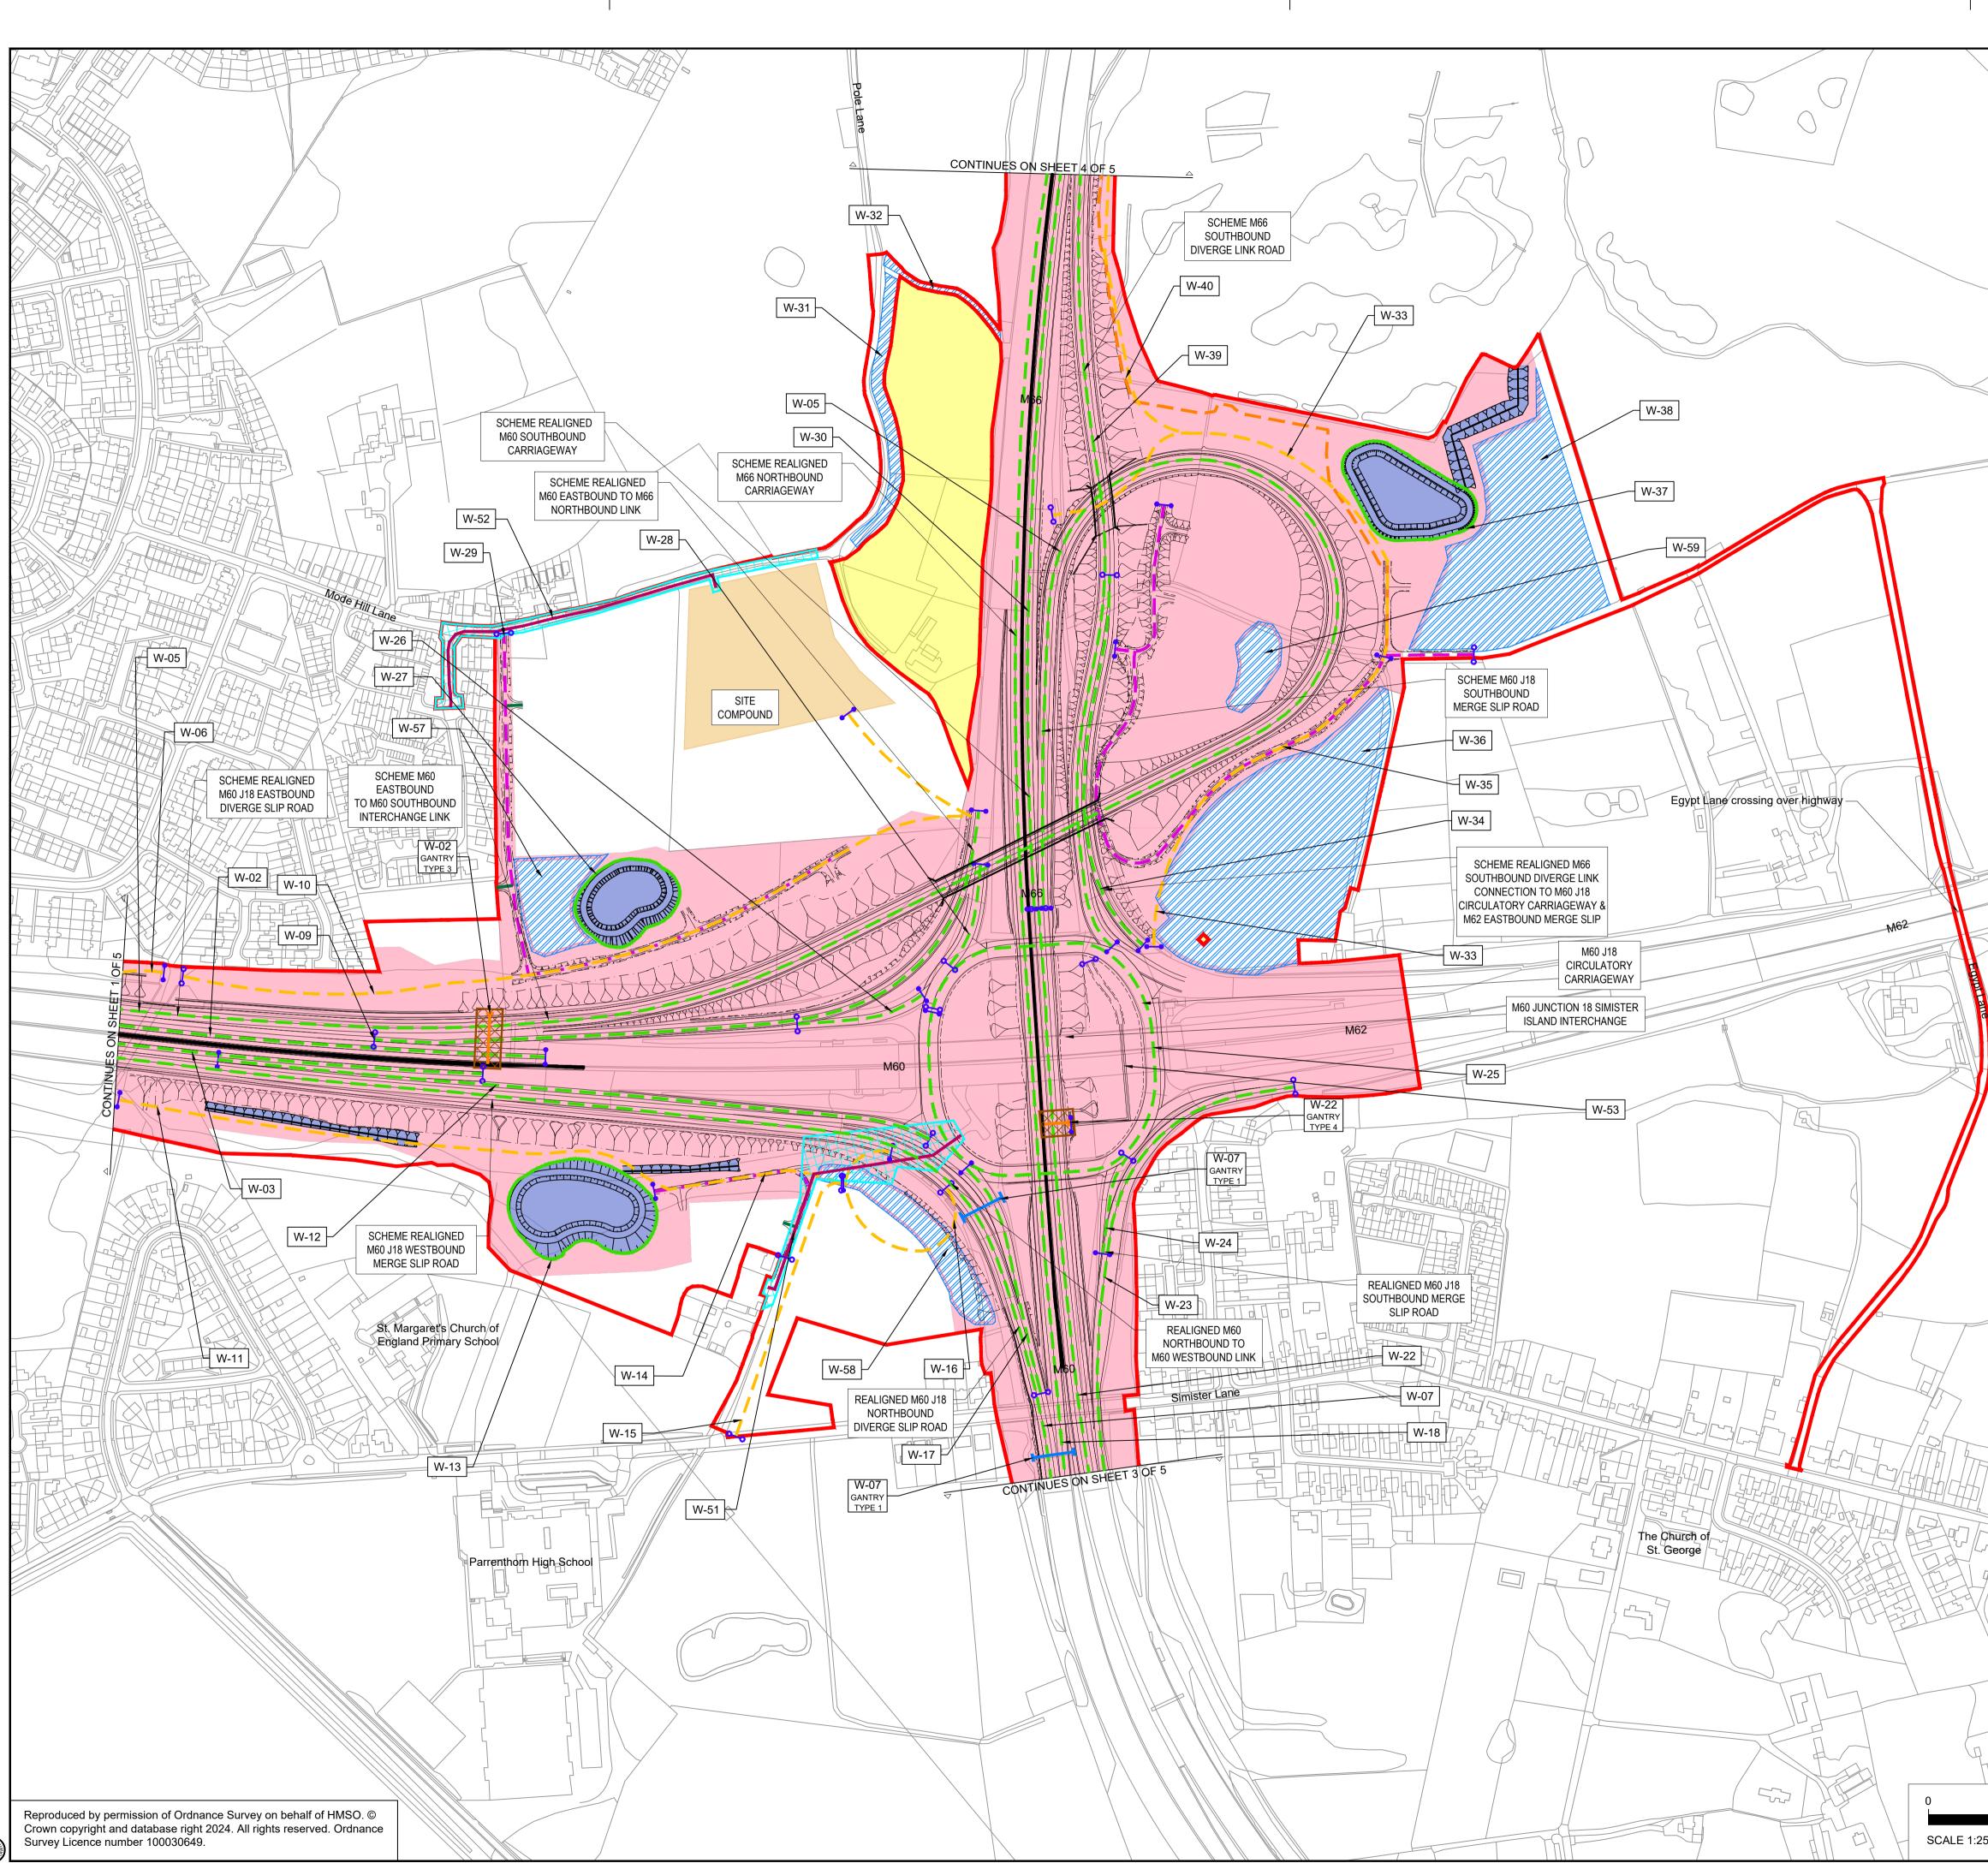


C:\pwworking\jacobs\_uk\_highways\_ss4\d0327613\HE548642-JAC-LDC-SII\_MLT-DR-Z-1002.dwg - 17/12/2024 17:38:47 - A1 Frame

	Notes						
<b>N</b>	<ol> <li>All dimensions, chainages, levels and co-ordinates are in metres unless stated otherwise.</li> </ol>						S
	2. This drawing is to be read in conjunction with all other releaded occumentation.					evant	
	<ol> <li>The Works are described in Schedule 1 (Authorised Develop of the draft Development Consent Order (document reference TR010064/APP/3.1).</li> </ol>						ent)
	<ol> <li>The scheme works shown are illustrative only and will be subject change as part of detailed design development.</li> </ol>						st to
	5. This Works Plan should be read in conjunction with the Land Plans (document reference TR010064/APP/2.3), Streets, Rights of Way and Access Plans (document reference TR010064/APP/2.5), the Engineering Section Drawings (document reference TR010064/APP/2.8) and Volume 6.2 Environmental Statement Figures - Chapter 2 (document reference TR010064/APP/6.2) specifically Figure 2.4 - Temporary Works.						
	Key						
		The Order Limits					
		Land not included wi	inin the Orde	r Limit	S		
		Ponds					
		Swales					
		Highway Work Limit	of Deviation				
		Site Compound					
		Linear Highway Work					
		Non-linear Highway	oath Diversio	n			
		Scheme Maintenanc Temporary Haul Rou	te				
		Scheme Private Mea Local Authority Boun	dary	ies			
	•••	Commencement of L Termination of Linea					
		Environmental Mitiga	tion Area				
		Scheme Gantry Limi	t of Deviatior	1			
		Utility Diversion Cent					
		Utility Diversion Limit		n			
		Existing Gantry to be Scheme Gantry	altered				
	TYPE 1	Alteration of Portal G	antry				
	TYPE 2	Alteration of Cantilev	er Gantry				
	TYPE 3	New Portal Gantry					
		New Cantilever Gant	ry				
	1400	Design Chainage					
	W-01	Works Numbers					
				TA	4.0	4.0	
	P01 06/02/24 P02 17/12/24	DCO SUBMISSIO	ATE	TA TA	AP RB	AP AP	RB AP
	Rev Rev. Date Development Conse	Purpose of revi	sion Development C		Checkd Order Dr	Rev'd awing N	Apprv'd lumber:
	TR	010064	TR0	10064/	APP/2	.4	
o	Client	📥 nati	onal				
		hig	hwa	ys			
	Project						
	M60/M62/M	/166 SIMISTER	ISLAND	INTE	RCH	ANC	GE
	Drawing title						
	r						
	l P	REGULATI SHEET	-		)		
		SHEEL		ر			
	Regulation	Regulation 5(2)	(j)				
	Purpose of issue State Code	DCO EXAM STATUTORY F	ROCEDUR			/ERS	
	Project Stage Scale at A1 (841x59				g status S		
	Jacobs No. Client no. Drawing number	B36601F0 HE548642		Rev	P0	2	
200	PIN	642 - JAC	; - L[	ume	-		
500 METRES	Ç	SII_MLT	   ]-	Type	Role	1 Nur -10	<sup>mber</sup>
······································		_					

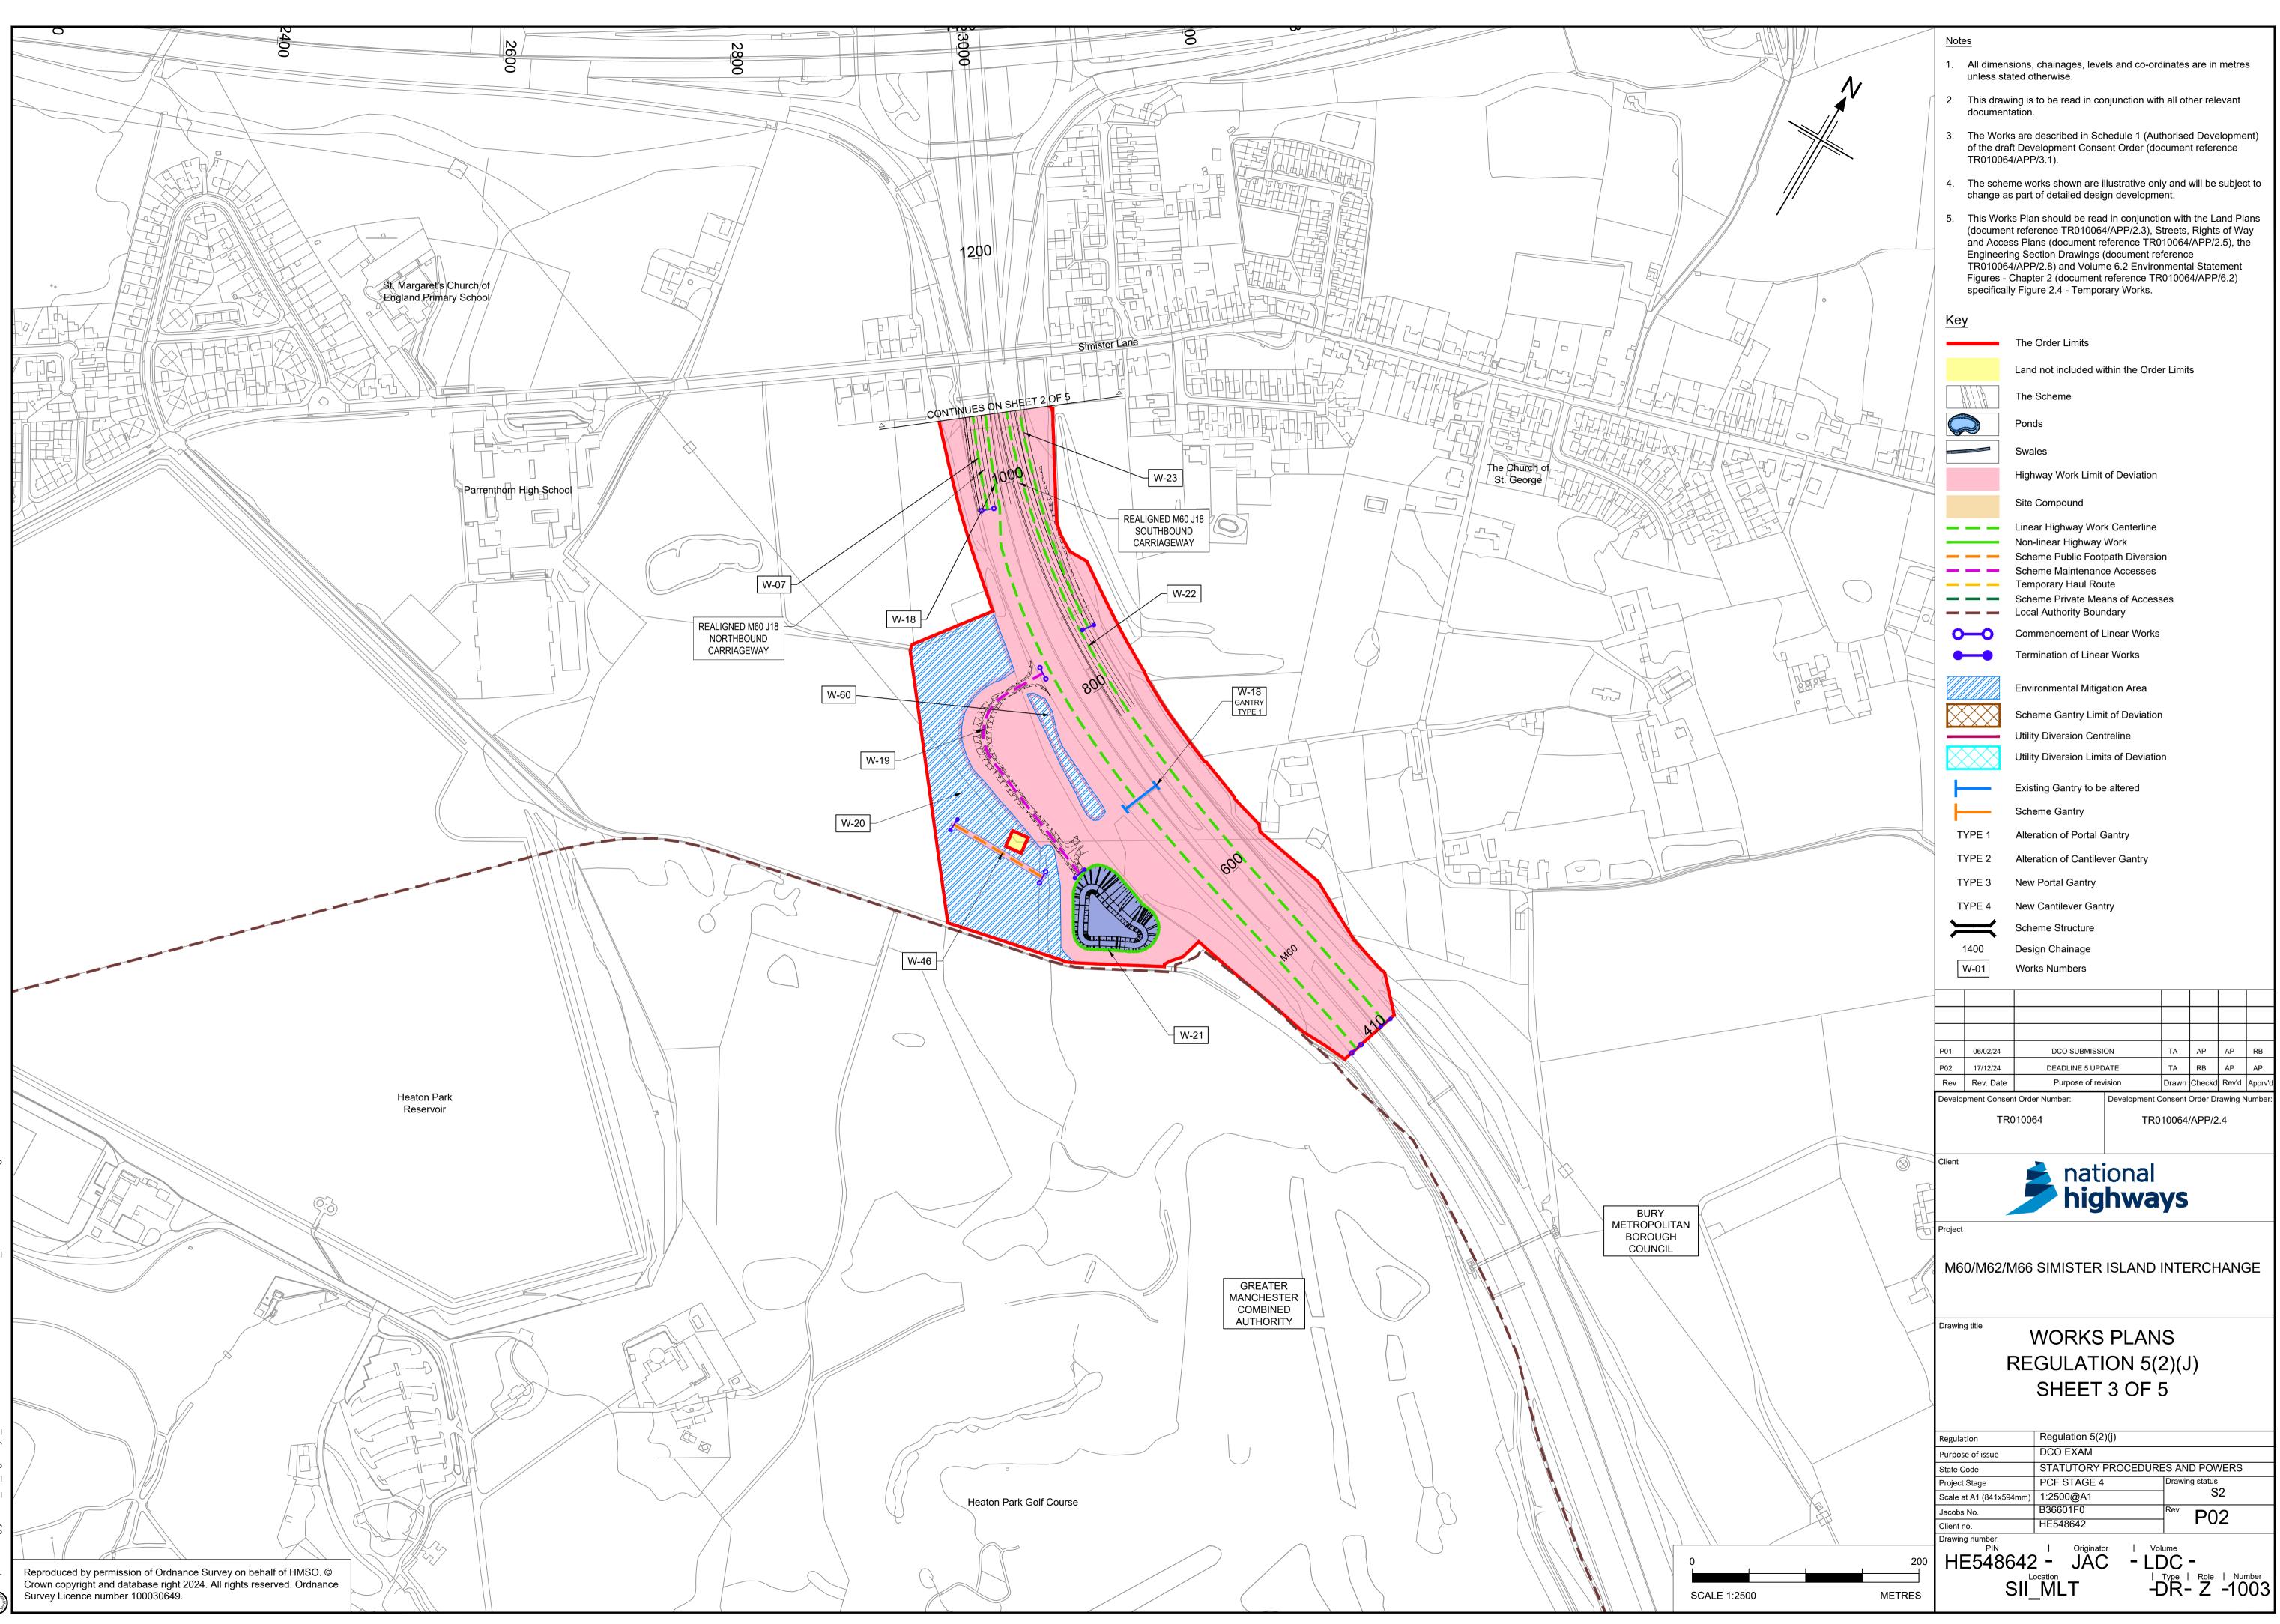


C:\pwworking\jacobs\_uk\_highways\_ss4\d0327613\HE548642-JAC-LDC-SII\_MLT-DR-Z-1003.dwg - 17/12/2024 19:07:47 - A1 Frar

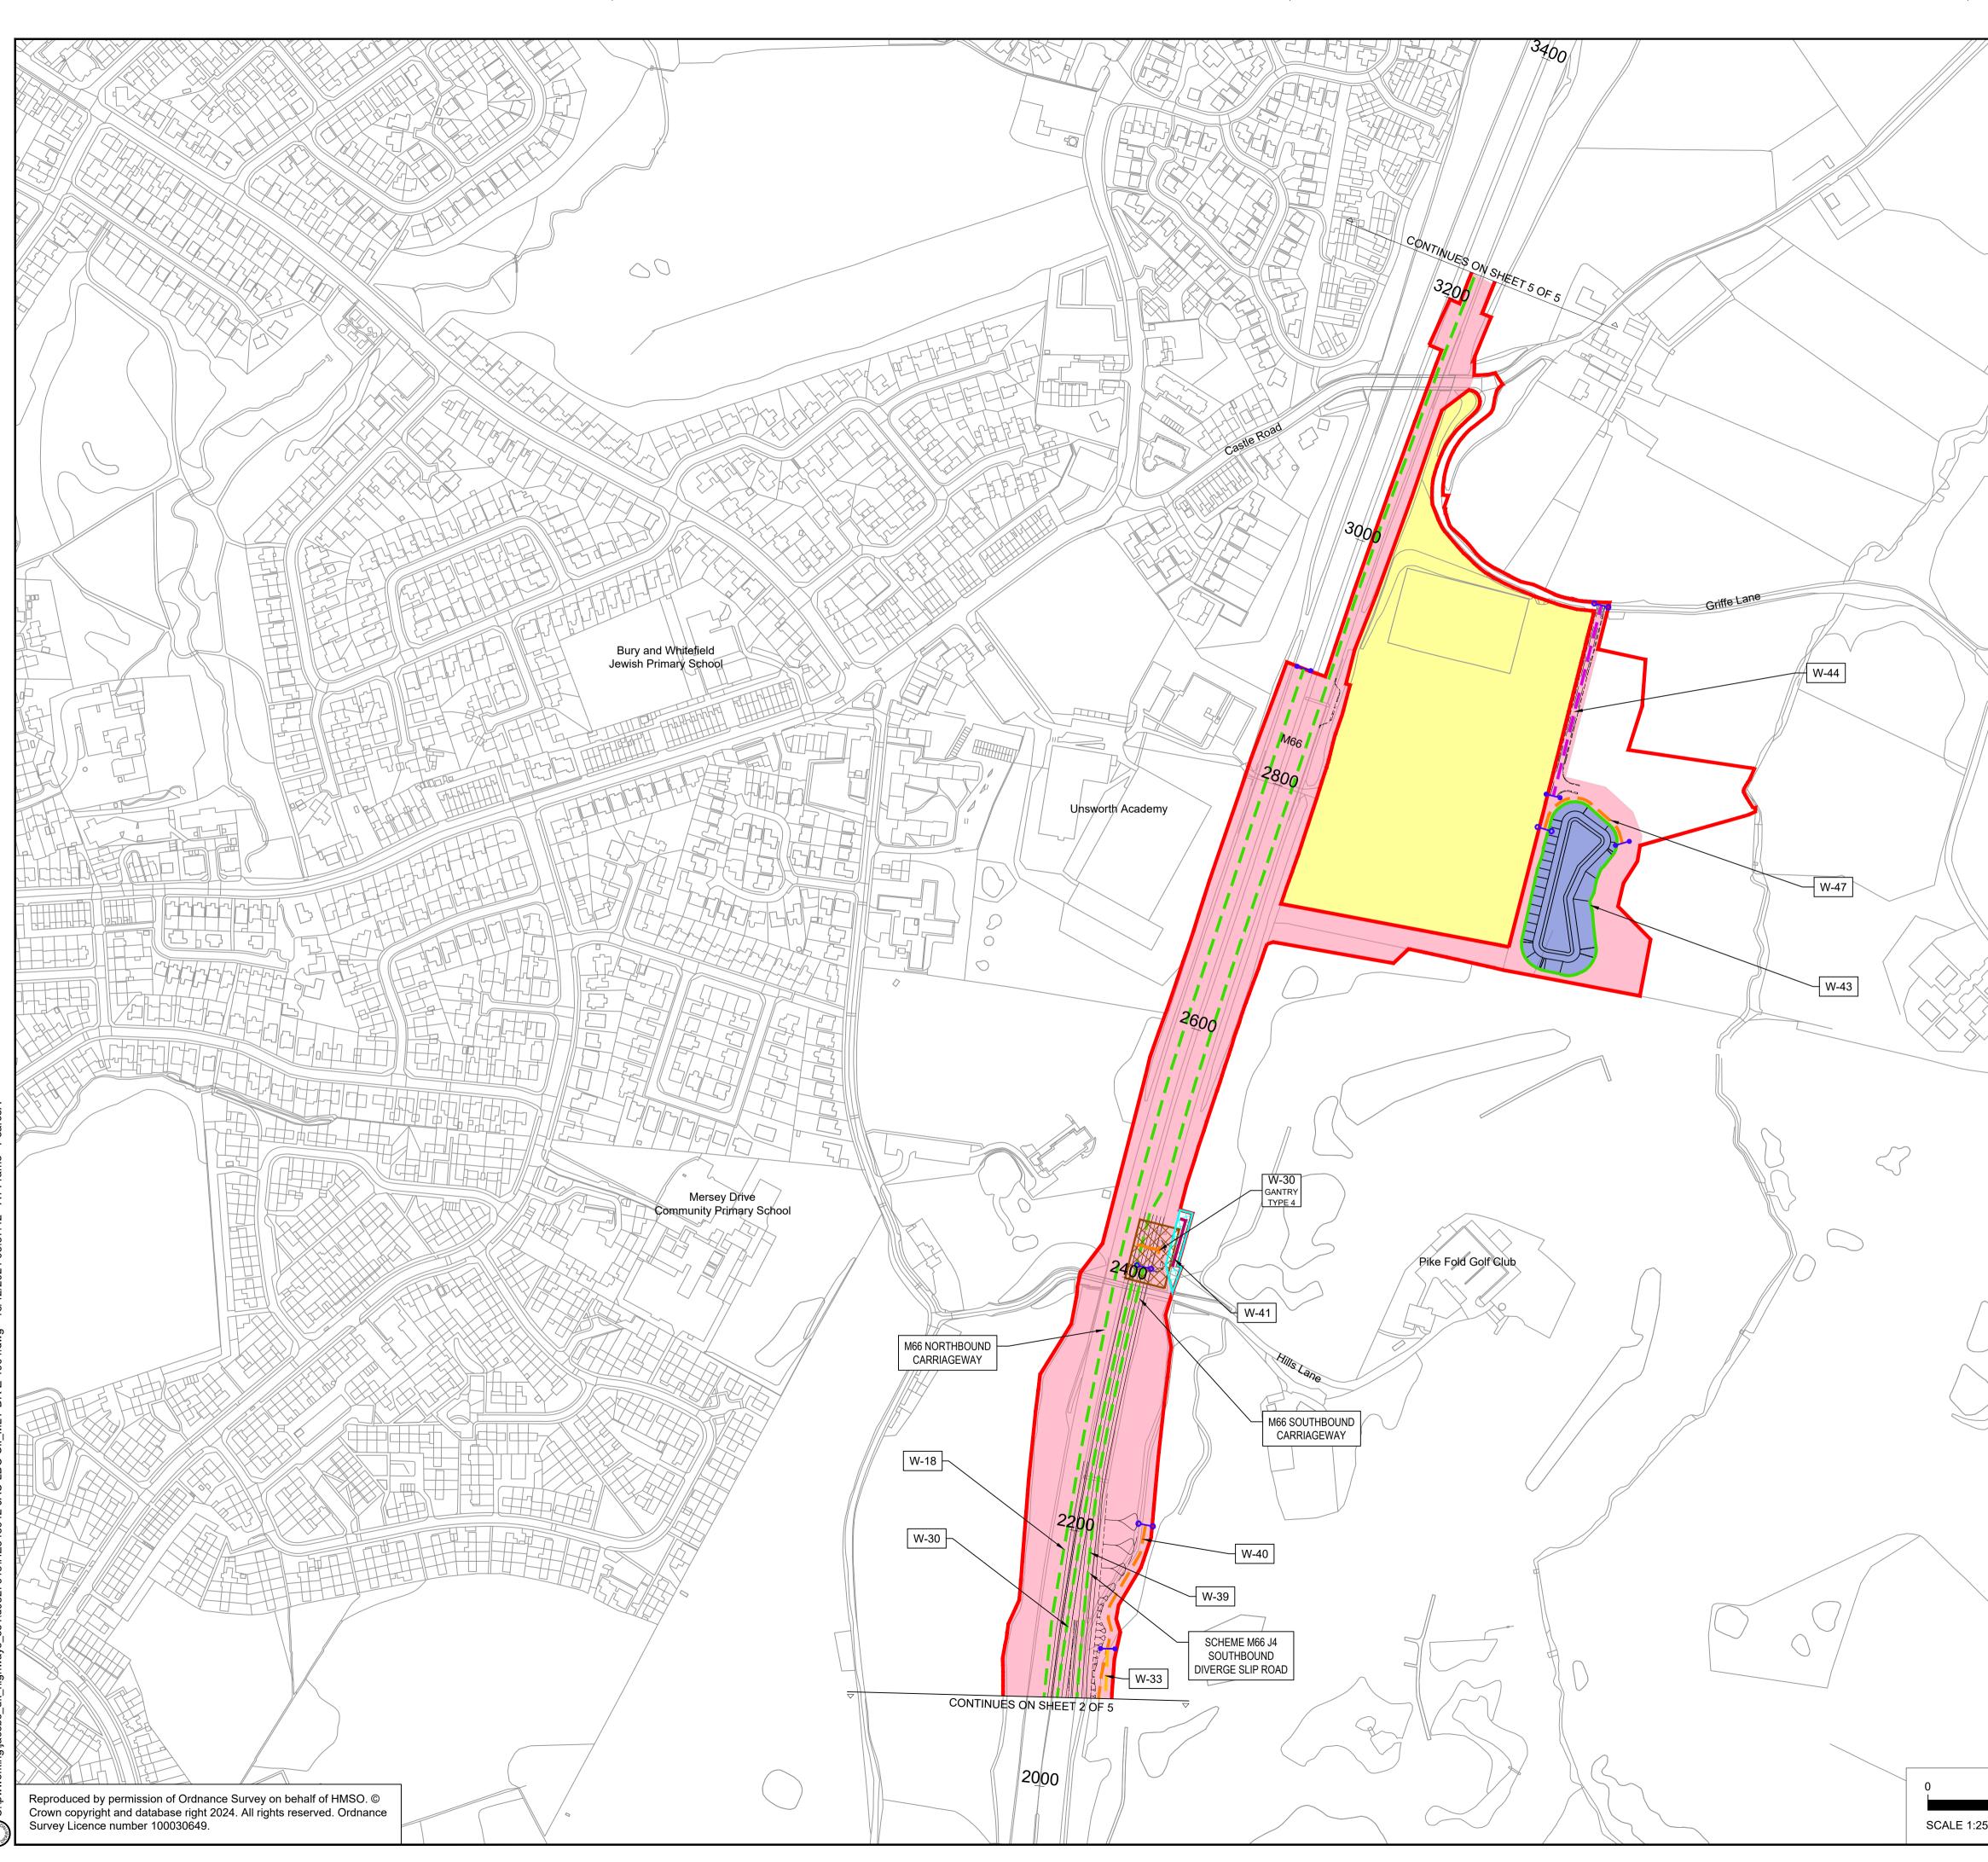

) C:\pwworking\jacobs\_uk\_highways\_ss4\d0327613\HE548642-JAC-LDC-SII\_MLT-DR-Z-1004.dwg - 18/12/2024 08:37:42 - A1 Frame -

		Note	es						
		1.			s and co-ord	dinates	s are in	metre	s
		 			iunction with	n ell et	herrel	avont	
<ul> <li>and the additional statement with the subject to the subj</li></ul>		2.			ijuriciion Witi	i all ot	ner rel	evant	
durge a gui of dealled design development.		3.	of the draf	t Development Conse					ent)
Advances and accesses     Advances		4.					will be	subjec	ct to
The Order Limits  Indiana indiando within the Order Limits  Indiana indiando within the Order Limits  The Scheme  Paris  Paris Pari		5.	(documen and Acces Engineerir TR010064 Figures - 0	t reference TR010064 ss Plans (document re ng Section Drawings ( I/APP/2.8) and Volum Chapter 2 (document r	/APP/2.3), S ference TR0 document re e 6.2 Enviror reference TR	treets 10064 ferenc nmenta	, Rights /APP/2 e al State	s of Wa 2.5), th ement	ay
Lud nul includes within the Order Links		Key	Y						
Image: Section of Control of Contro				The Order Limits					
Punds Susses Highway Work Link of Deviation Site Compound Linear Highway Work Centerline Non-Linear Highway Work Scheme Punke Rockpath Diversion Scheme Punke Rockpath Diversion Scheme Rock Manne of Accesses Lind Althony Soundary Commonstrained Mitigation Area Scheme Ganty Lind of Deviation Lind Highway Work Scheme Punke Rockpath Diversion Scheme Rock Manne of Accesses Lind Althony Soundary Commonstrained Mitigation Area Scheme Ganty Lind of Deviation Lind Highway Work Scheme Punke Rockpath Diversion Scheme Rock Manne of Accesses Lind Althony Soundary Commonstrained Mitigation Area Scheme Ganty Lind Of Deviation Lind Highway Work Scheme Soundary High Deviation Centraline With Diversion Ce				Land not included wit	hin the Orde	er Limi	ts		
Switzi         System         Highway Work Centratine         Non-Index Highway Work Centratine         Scheme Pulate Foulgush Diversion         Scheme Pulate Means of Accesses         Commissionement of Linear Works         Commissionement commission commission commission         Commissionement commission         Commissionement commissin commission         Commiss				The Scheme					
Switzi         System         Highway Work Centratine         Non-Index Highway Work Centratine         Scheme Pulate Foulgush Diversion         Scheme Pulate Means of Accesses         Commissionement of Linear Works         Commissionement commission commission commission         Commissionement commission         Commissionement commissin commission         Commiss				Ponds					
Highway Wark Limit of Deviation Ste Compound Linear Highway Wark Contention New-Index Highway Wark Contention Scheme Public Focopath Diversion Scheme Public Reacesses Temporary Hauk Route Scheme Public Reacesses Local Altholuty Boundary Commencement of Linear Works Termination of Linear Works Commencement of Cantilever Camity TYPE 1 Alteration of Cantilever Camity TYPE 2 Alteration Totological PP2 2 Alteration Totological PP2 2 Alteration Totological PP2 2 Alteration Totological PP2 2 Alteration Type of Camity Type of Camity T									
Site Compound         Scheme Public Scheme									
Inter Highway Work Centerline Non-Indear Highway Work Centerline Scheme Pivate Neuros of Accesses Local Atterbut Kourds Scheme Pivate Neuros Scheme Pivate Neuros Scheme Pivate Neuros Commendeared of Linear Works Scheme Cathy Linit of Deviation Using Diversion Cantroline Using Diversion Cantroline Using Diversion Cantroline Scheme Scheme Ganty TYPE 1 Alternation of Cathlever Ganty TYPE 2 Alternation of Cathlever Ganty TYPE 2 Alternation of Cathlever Ganty TYPE 3 New Portal Ganty TYPE 4 New Portal Ganty TYPE 5 New Portal Ganty TYPE 6 New Portal Ganty TYPE 7 New Portal Ganty Types 7 New Portal Ganty New Portal Ganty New Portal Ganty New Portal Ganty				Highway Work Limit	of Deviation				
Non-Indust Highway Work Scheme Pulval Route Scheme Statistic Scheme Scheme Scheme Scheme Statistic Scheme Scheme Scheme Scheme Statistic Scheme Scheme Scheme Statistic Scheme Scheme Utility Diversion Limits of Deviation Utility Diversion Cantilever Scheme Statistic Scheme Scheme Scheme Statistic Scheme Statistic TYPE 1 Alteration of Potal Ganty TYPE 2 Alteration of Potal Ganty TYPE 2 Alteration of Potal Scheme Scheme Statistic Scheme Scheme Scheme Scheme Scheme Scheme Scheme Scheme Schem				Site Compound					
Scheme Maintenance Accesses Scheme Pirvate Means of Accesses Local Authority Boundary Commencement of Linear Works Scheme Gantry Limit of Deviation Utility Diversion Centreline Utility Diversion Centreline Utility Diversion Centreline Scheme Gantry Limit of Deviation Utility Diversion Centreline Scheme Gantry TYPE 1 Alteration of Potal Gantry TYPE 2 Alteration of Potal Gantry TYPE 3 New Potal Gantry TYPE 4 New Contilieur Gantry Trainoded News New Content Core Names: Device Trainogal Trainoded News New Content Core Names: TRI 10064 TRI 1				Non-linear Highway	Vork	'n			
Scheme Private Means of Accesses Local Authority Boundary Commencement of Linear Works Terrination of Linear Works Environmental Mitigation Area Scheme Gantry Limit of Deviation Utility Diversion Cantreline Utility Diversion Cantreline Diversion Utility Diversion Cantreline Utility Diversion Cantreline Ut		_		Scheme Maintenanc	e Accesses				
Commencement of Linear Works Termination of Linear Works Termination of Linear Works Environmental Miligation Area Scheme Ganity Linit of Deviation Utility Diversion Linits of Deviation TYPE 1 Alteration of Dotal Ganity TYPE 2 Alteration of Catallever Ganity TYPE 3 New Portal Ganity TYPE 4 New Catallever Ganity TYPE 3 New Portal Ganity TYPE 4 New Catallever Ganity TYPE 5 Object 1000 Devisor Numbers TRO 1000 Devisor Numbers TRO 1000 Devisor Numbers TRO 1000 Devisor Numbers TRO 1000 TRO 10064/APP/2.4 Clar Mod/M62/M66 SIMISTER ISLAND INTERCHANGE Devisor WorkS PLANS REGULATION 5(2)(J) SHEET 4 OF 5 NEEST 4 OF 5 TRO 1000 FORMES TRO 1000 FORMAL SUPPOLE TRO 1000 FORMAL SUPPOLE TO 1000 FORMAL SUPPOLE TRO 1000 FORMAL SUPPOLE TO 1000 FORMA				Scheme Private Mea	ns of Access	ses			
Termination of Linear Works Environmental Mitigation Area Environmental Area Enviro		-							
Project Pr		0	-0						
Scherre Ganty Linit of Deviation Utility Diversion Linits of Deviation Utility Diversion Linits of Deviation Utility Diversion Linits of Deviation FYPE 1 Alteration of Cartilever Ganty TYPE 2 Alteration of Cartilever Ganty TYPE 3 New Portal Ganty TYPE 4 New Cartilever Ganty TYPE 3 New Portal Ganty TYPE 4 New Cartilever Ganty TYPE 3 New Cartilever Ganty TYPE 4 New Cartilever Ganty TYPE 4 New Cartilever Ganty TYPE 3 New Portal Ganty TYPE 4 New Cartilever Ganty TYPE 4 New Cartilever Ganty TYPE 4 New Cartilever Ganty TYPE 5 New Portal Ganty TYPE 7 New Cartilever Ganty Type 6 New Cartilever Ganty Type 7				l ermination of Linea	r vvorks				
Itility Diversion Centreline         Utility Diversion Limits of Deviation         Existing Gantry to be altered         Scheme Gantry         TYPE 1       Alteration of Portal Gantry         TYPE 2       Alteration of Cantilever Gantry         TYPE 3       New Portal Gantry         TYPE 4       New Cantilever Gantry         TYPE 3       New Portal Gantry         TYPE 4       New Contilever Gantry         Works Numbers       Energies Chainage         Development Consett Order Number       TR010064/APP/2.4         Cleret       Energies Chainage         Works PLANS       REGULATION 5(2)(J)         Sheet Cancel States States and Color States Color States States States and Color States Color States Color States Color States States and Color States C				Environmental Mitiga	tion Area				
Itility Diversion Limits of Deviation         Image: Control of Control Contect Contrecont Contecon Control Control Control Control Control	(ST		$\times$	Scheme Gantry Limit	of Deviation	ı			
Image: Solution of Cartilized Cartry         TYPE 1       Alteration of Cartilizer Cartry         TYPE 2       Alteration of Cartilizer Cartry         TYPE 3       New Portal Cartry         TYPE 4       New Cartilizer Cartry         TYPE 5       New Portal Cartry         TYPE 4       New Cartilizer Cartry         TYPE 5       New Portal Cartry         TYPE 4       New Cartilizer Cartry         Scheme Structure       1400         1400       Design Chainage         Works Numbers       Image: Chart Merris         Provide Cartry       Works Numbers         TR010064       TR010064/APP/2.4         Client       Image: Chart Merris         Development Consett Order During Number       TR010064/APP/2.4         Client       Image: Cartry Cartry Carter During Number         TR010064       TR010064/APP/2.4         Development Consett Order During Number       TR010064/APP/2.4         Dient       Image: Cartry Cart	Your and			Utility Diversion Cent	reline				
Scheme Gantry TYPE 1 Alteration of Portal Gantry TYPE 2 Alteration of Cantilever Gantry TYPE 3 New Portal Gantry TYPE 4 New Cantilever Gantry TYPE 4 New Cantilever Gantry Scheme Structure 1400 Design Chainage Woll Works Numbers TRO 10064 TA TA AR AP RR Prove Development Consent Order Number: TRO 10064 TA TA AR AP RR Prove Development Consent Order Display Cons			$\times$	Utility Diversion Limit	s of Deviatio	n			
TYPE 1       Alteration of Portal Gantry         TYPE 2       Alteration of Cantilever Gantry         TYPE 3       New Portal Gantry         TYPE 4       New Cantilever Gantry         Scheme Structure       Scheme Structure         1400       Design Chainage         W-01       Works Numbers         Poil       0600224       DCC SUBMISSION         Project       TR010064       TR010064/APP/2.4         Development Consent Crider Mamber       TR010064/APP/2.4         Client       Development Consent Crider Daving Number         M60/M62/M66 SIMISTER ISLAND INTERCHANGE         Drawing tile       WORKS PLANS REGULATION 5((2)(J) SHEET 4 OF 5         New Exclusion       DCC EXAM State Code       State Code         State Code       TATUTORY PPROCEDURES AND POWERS Project State       Drawing status         State Code       TATUTORY PPROCEDURES AND POWERS Propoct State       PCF STAGE 4		F		Existing Gantry to be	altered				
TYPE 2       Alteration of Cantilever Ganty         TYPE 3       New Portal Ganty         TYPE 4       New Cantilever Ganty         TYPE 4       New Cantilever Ganty         Scheme Structure       Design Chainage         Woft       Works Numbers         P00       060224       DCO SUBMISSION       TA       AP       AP         P01       060224       DCO SUBMISSION       TA       AP       AP         P02       171224       DEADLINE SUPDATE       TA       AP       AP         Rev Rev Duel Constructore Number       TR010064       TR010064/APP/2.4       TR010064/APP/2.4         Client       Image Support Constructor Client Number       TR010064/APP/2.4       TR010064/APP/2.4         Direwing tile       WORKS PLANS       REGULATION 5((2)(J))       SHEET 4 OF 5         MEGUMED TORY PPOCEDURES AND POWERS       Project       State Code       POTATION PPOCEDURES AND POWERS         Projecid State AL AL (State)       TOSTATION POPOCED				Scheme Gantry					
TYPE 3       New Portal Gantry         TYPE 4       New Cantilever Gantry         Scheme Structure       1400         1400       Design Chainage         W-01       Works Numbers         Poil       600         Poil       000 SUBMISSION         Poil       Development Consett Order Number         TR010064       Development Consett Order Daaving Number         TR010064       TR010064         Development Consett Order Number       TR010064         M60/M62/M66 SIMISTER ISLAND INTERCHANGE         Drawing title       WORKS PLANS         REGULATION 5(2)(J)         SHEET 4 OF 5         Regulation       12500@A1         Status       Status         Poil       Doraving status		т	YPE 1	Alteration of Portal G	antry				
TYPE 3 New Portal Gantry TYPE 4 New Cantilever Gantry Scheme Structure 1400 Design Chainage W01 Works Numbers Point Order Number Point Order Number Point Order Number TR010064 Development Consent Order Number Project Stage Project S		т	YPE 2						
TYPE 4       New Cantilever Gantry         1400       Design Chainage         WJ01       Works Numbers         1400       Design Chainage         WJ01       Works Numbers         1400       Desugn Chainage         WJ01       Works Numbers         1400       Desugnets Support         171/224       DOO SUBMISSION       TA         172/24       DEALINE SUPDATE       TA         171/224       DEALINE SUPDATE       TRO 10064         Development Consert Order Number       TRO 10064       TRO 10064         Development Consert Order Number       TRO 10066       SIMIISTER ISLAND INTERCHANGE         Drawing title       WORKS PLANS       REGULATION 5(2)(J)         SHEET 4 OF 5       SI       SI <td< th=""><th></th><th>Т</th><th>YPE 3</th><th></th><th>2</th><th></th><th></th><th></th><th></th></td<>		Т	YPE 3		2				
Scheme Structure         1400       Design Chainage         W-01       Works Numbers         Image: Structure       Image: Structure		Т	YPE 4	·	ry				
W-1       Works Numbers         Image: State Code       Image: State Code					, ,				
0       0			1400	Design Chainage					
P02       17/12/24       DEADLINE S UPDATE       TA       RB       AP       AP         Rev       Rev. Date       Purpose of revision       Drawn Checkd Rev/d Appr/d         Development Consent Order Number:       TR010064       Development Consent Order Drawing Number:         TR010064       TR010064/APP/2.4         Client         Client         Mode/Med/APP/2.4         Client         Mode/Med/APP/2.4         Client         Mode/Med/APP/2.4         Client         Mode/Med/APP/2.4         Client         Mode/Med/APP/2.4         Client         Mode/Med/APP/2.4         Mode/A		[	W-01	Works Numbers					
P02       17/12/24       DEADLINE S UPDATE       TA       RB       AP       AP         Rev       Rev. Date       Purpose of revision       Drawn Checkd Rev/d Appr/d         Development Consent Order Number:       TR010064       Development Consent Order Drawing Number:         TR010064       TR010064/APP/2.4         Client         Client         Mode/Med/APP/2.4         Client         Mode/Med/APP/2.4         Client         Mode/Med/APP/2.4         Client         Mode/Med/APP/2.4         Client         Mode/Med/APP/2.4         Client         Mode/Med/APP/2.4         Mode/A									
P02       17/12/24       DEADLINE S UPDATE       TA       RB       AP       AP         Rev       Rev. Date       Purpose of revision       Drawn Checkd Rev/d Appr/d         Development Consent Order Number:       TR010064       Development Consent Order Drawing Number:         TR010064       TR010064/APP/2.4         Client         Client         Mode/Med/APP/2.4         Client         Mode/Med/APP/2.4         Client         Mode/Med/APP/2.4         Client         Mode/Med/APP/2.4         Client         Mode/Med/APP/2.4         Client         Mode/Med/APP/2.4         Mode/A									
P02       17/12/24       DEADLINE S UPDATE       TA       RB       AP       AP         Rev       Rev. Date       Purpose of revision       Drawn Checkd Rev/d Appr/d         Development Consent Order Number:       TR010064       Development Consent Order Drawing Number:         TR010064       TR010064/APP/2.4         Client         Client         Mode/Med/APP/2.4         Client         Mode/Med/APP/2.4         Client         Mode/Med/APP/2.4         Client         Mode/Med/APP/2.4         Client         Mode/Med/APP/2.4         Client         Mode/Med/APP/2.4         Mode/A	$\square$	P01	06/02/24			тл			DD
Development Consent Order Number: TR010064 TR010064 TR010064/APP/2.4 Client Client Drawing title Drawing	$\bigcup$	_							
TR010064 TR010064/APP/2.4 Client Client Drawing title Drawing	B								
Client Client Project M60/M62/M66 SIMISTER ISLAND INTERCHANGE Drawing title WORKS PLANS REGULATION 5(2)(J) SHEET 4 OF 5 Regulation 5(2)(0) Purpose of issue DCO EXAM State Code STATUTORY PROCEDURES AND POWERS Project Stage PCF STACE 4 State Code STATUTORY PROCEDURES AND POWERS POWER STAT		Develo						÷	lumber:
Project M60/M62/M66 SIMISTER ISLAND INTERCHANGE Drawing title WORKS PLANS REGULATION 5(2)(J) SHEET 4 OF 5 Regulation Regulation 5(2)(j) Purpose of issue DCO EXAM State Code STATUTORY PROCEDURES AND POWERS Project Stage PCF STAGE 4 Scale at A1 (841x594mm) 1:2500@A1 Scale A1 Scale A1 (841x594mm) 1:2500@A1 Scale			TR	510064	TR0	10064	/APP/2	4	
Project M60/M62/M66 SIMISTER ISLAND INTERCHANGE Drawing title WORKS PLANS REGULATION 5(2)(J) SHEET 4 OF 5 Regulation Regulation 5(2)(j) Purpose of issue DCO EXAM State Code STATUTORY PROCEDURES AND POWERS Project Stage PCF STAGE 4 Scale at A1 (841x594mm) 1:2500@A1 Scale A1 Scale A1 (841x594mm) 1:2500@A1 Scale	$\rangle$	Client							
Project M60/M62/M66 SIMISTER ISLAND INTERCHANGE Drawing tite WORKS PLANS REGULATION 5(2)(J) SHEET 4 OF 5 Regulation Regulation 5(2)(j) Purpose of issue DCO EXAM State Code STATUTORY PROCEDURES AND POWERS Project Stage PCF STAGE 4 Scale at A1 (841x594mm) 1:2500@A1 Scale at A1 (841x594mm) 1:2500@A1 Scale at A1 (841x594mm) 1:2500@A1 Scale at A1 (841x594mm) 1:2500@A1 Scale at A1 (841x594mm) 1:2500@A1 PCF STAGE 4 Drawing status Scale at A1 (841x594mm) 1:2500@A1 PCF STAGE 4 Drawing status Scale at A1 (841x594mm) 1:2500@A1 PCF STAGE 4 PO2 Drawing number PN HE548642 - JAC Scale at A1 (841x594mm) - Volume PN HE548642 - JAC Scale at A1 (841x594mm) - Volume NUT				差 nati	onal				
Project M60/M62/M66 SIMISTER ISLAND INTERCHANGE Drawing tite WORKS PLANS REGULATION 5(2)(J) SHEET 4 OF 5 Regulation Regulation 5(2)(j) Purpose of issue DCO EXAM State Code STATUTORY PROCEDURES AND POWERS Project Stage PCF STAGE 4 Scale at A1 (841x594mm) 1:2500@A1 Scale at A1 (841x594mm) 1:2500@A1 Scale at A1 (841x594mm) 1:2500@A1 Scale at A1 (841x594mm) 1:2500@A1 Scale at A1 (841x594mm) 1:2500@A1 PCF STAGE 4 Drawing status Scale at A1 (841x594mm) 1:2500@A1 PCF STAGE 4 Drawing status Scale at A1 (841x594mm) 1:2500@A1 PCF STAGE 4 PO2 Drawing number PN HE548642 - JAC Scale at A1 (841x594mm) - Volume PN HE548642 - JAC Scale at A1 (841x594mm) - Volume NUT				hig	hwa	ys			
Drawing title WORKS PLANS REGULATION 5(2)(J) SHEET 4 OF 5 Regulation Regulation 5(2)(j) Purpose of issue DCO EXAM State Code STATUTORY PROCEDURES AND POWERS Project Stage PCF STAGE 4 Scale at A1 (841x594mm) 1:2500@A1 Scale at A1 (841x594mm) 1:2500@A1 Scale at A1 (841x594mm) 1:2500@A1 Scale at A1 (841x594mm) 1:2500@A1 Drawing number PIN I Originator Volume HE5486422 - JAC - LDC - Drawing Number PIN I Originator Volume PIN I Originator I Volume	$\gamma_{\Lambda}$	Project				_			
Drawing title WORKS PLANS REGULATION 5(2)(J) SHEET 4 OF 5 Regulation Regulation 5(2)(j) Purpose of issue DCO EXAM State Code STATUTORY PROCEDURES AND POWERS Project Stage PCF STAGE 4 Scale at A1 (841x594mm) 1:2500@A1 Scale at A1 (841x594mm) 1:2500@A1 Scale at A1 (841x594mm) 1:2500@A1 Scale at A1 (841x594mm) 1:2500@A1 Drawing number PIN I Originator Volume HE5486422 - JAC - LDC - Drawing Number PIN I Originator Volume PIN I Originator I Volume									
200       WORKS PLANS REGULATION 5(2)(J) SHEET 4 OF 5         Regulation       Regulation 5(2)(j)         Purpose of issue       DCO EXAM         State Code       STATUTORY PROCEDURES AND POWERS         Project Stage       PCF STAGE 4         Scale at A1 (841x594mm)       1:2500@A1         Jacobs No.       B36601F0         Client no.       HE548642         Drawing number       PIN         PIN       Originator         PUN       Originator         PUN       Originator         PUN       Originator         PUN       PDC -         Image of the purpose of the purpo		M6	0/M62/N	/166 SIMISTER	ISLAND	INTE	RCH	IANC	GE
200       WORKS PLANS REGULATION 5(2)(J) SHEET 4 OF 5         Regulation       Regulation 5(2)(j)         Purpose of issue       DCO EXAM         State Code       STATUTORY PROCEDURES AND POWERS         Project Stage       PCF STAGE 4         Scale at A1 (841x594mm)       1:2500@A1         Jacobs No.       B36601F0         Client no.       HE548642         Drawing number       PIN         PIN       Originator         PUN       Originator         PUN       Originator         PUN       Originator         PUN       PUN         HE548642       DDC -         Image of the purpose of the pur									
200       WORKS PLANS REGULATION 5(2)(J) SHEET 4 OF 5         Regulation       Regulation 5(2)(j)         Purpose of issue       DCO EXAM         State Code       STATUTORY PROCEDURES AND POWERS         Project Stage       PCF STAGE 4         Scale at A1 (841x594mm)       1:2500@A1         Jacobs No.       B36601F0         Client no.       HE548642         Drawing number       PIN         PIN       Originator         PUN       Originator         PUN       Originator         PUN       Originator         PUN       PUN         HE548642       DDC -         Image of the purpose of the pur		Drawin	g title						
SHEET 4 OF 5         Regulation         Regulation         Project Stage         PCF STAGE 4         Drawing status         Scale at A1 (841x594mm)         Jacobs No.         Drawing status         Project Stage         PCF STAGE 4         Drawing status         Scale at A1 (841x594mm)         Jacobs No.         Drawing status         Scale at A1 (841x594mm)         Project Stage         PCF STAGE 4         Drawing status         Scale at A1 (841x594mm)         Drawing number         PIN         Originator         Volume         HE5486422 -         JAC         Location         SUL MULT			•	WORKS	PLAN	S			
Regulation       Regulation 5(2)(j)         Purpose of issue       DCO EXAM         State Code       STATUTORY PROCEDURES AND POWERS         Project Stage       PCF STAGE 4         Scale at A1 (841x594mm)       1:2500@A1         Jacobs No.       B36601F0         Client no.       HE548642         Drawing number       PIN         PIN       Originator         Volume       HE548642 -         Drawing number       JACC         PIN       Originator         PIN       Originator         PIN       Originator         PIN       JACC         PIN       Originator         PIN       Originator         PIN       OR         PIN       PIN         PIN       PIN         PIN       PIN         PIN       PIN			F	REGULATI	ON 5(2	2)(、	J)		
Regulation       Regulation 5(2)(j)         Purpose of issue       DCO EXAM         State Code       STATUTORY PROCEDURES AND POWERS         Project Stage       PCF STAGE 4         Scale at A1 (841x594mm)       1:2500@A1         Jacobs No.       B36601F0         Client no.       HE548642         Drawing number       PIN         PIN       Originator         Volume       HE548642 -         Drawing number       JACC         PIN       Originator         PIN       Originator         PIN       Originator         PIN       JACC         PIN       Originator         PIN       Originator         PIN       OR         PIN       PIN         PIN       PIN         PIN       PIN         PIN       PIN				SHEET	4 OF :	5			
Purpose of issue Purpose of issue State Code Project Stage Project Stage Scale at A1 (841x594mm) Jacobs No. Client no. Drawing status Scale at A1 (841x594mm) 1:2500@A1 Jacobs No. B36601F0 Client no. HE548642 Drawing status Scale at A1 (841x594mm) Drawing status Scale at A1 (841x594mm) Scale at A1 (									
Purpose of issue DCO EXAM State Code STATUTORY PROCEDURES AND POWERS Project Stage PCF STAGE 4 Drawing status Scale at A1 (841x594mm) 1:2500@A1 S2 Jacobs No. B36601F0 Rev P02 Client no. HE548642 - DAC - LDC - PIN Originator Volume HE548642 - JAC - LDC - SUL MLT - DR - 7 - 1004	$\sim$	Regula	tion	Regulation 5(2)	(j)				
Project Stage       PCF STAGE 4       Drawing status         Scale at A1 (841x594mm)       1:2500@A1       S2         Jacobs No.       B36601F0       Rev       P02         Client no.       HE548642       P02         Drawing number       PIN       Originator       Volume         PIN       I       Originator       LDC -         SUL       MILT       DR - 7       1004		Purpos	e of issue	DCO EXAM					
Scale at A1 (841x594mm)     1:2500@A1     S2       Jacobs No.     B36601F0     Rev     P02       Client no.     HE548642     Volume       Drawing number     PIN     Originator     Volume       200     HE548642     JAC     - LDC -       SUL     MILT     - DR - 7     -1004					KUCEDUR		ng status		
Client no.     HE548642     PU2       Drawing number     PIN     Originator     Volume       200     HE548642 - JAC     - LDC -       SUL MLT     - DR - 7     -1004						Rev			
200 HE548642 - JAC - LDC - SIL MLT - DR - 7 -1004		Client r	10.				P0	2	
			PIN			lume	_	_	
500 METRES SII_MLT -DR- Z -1004	200			Location		JC Type	Role	Nur	mber
	500 METRES		S	SII_MLT	–C	DR-	- Z	<b>-1</b> C	04
		1							

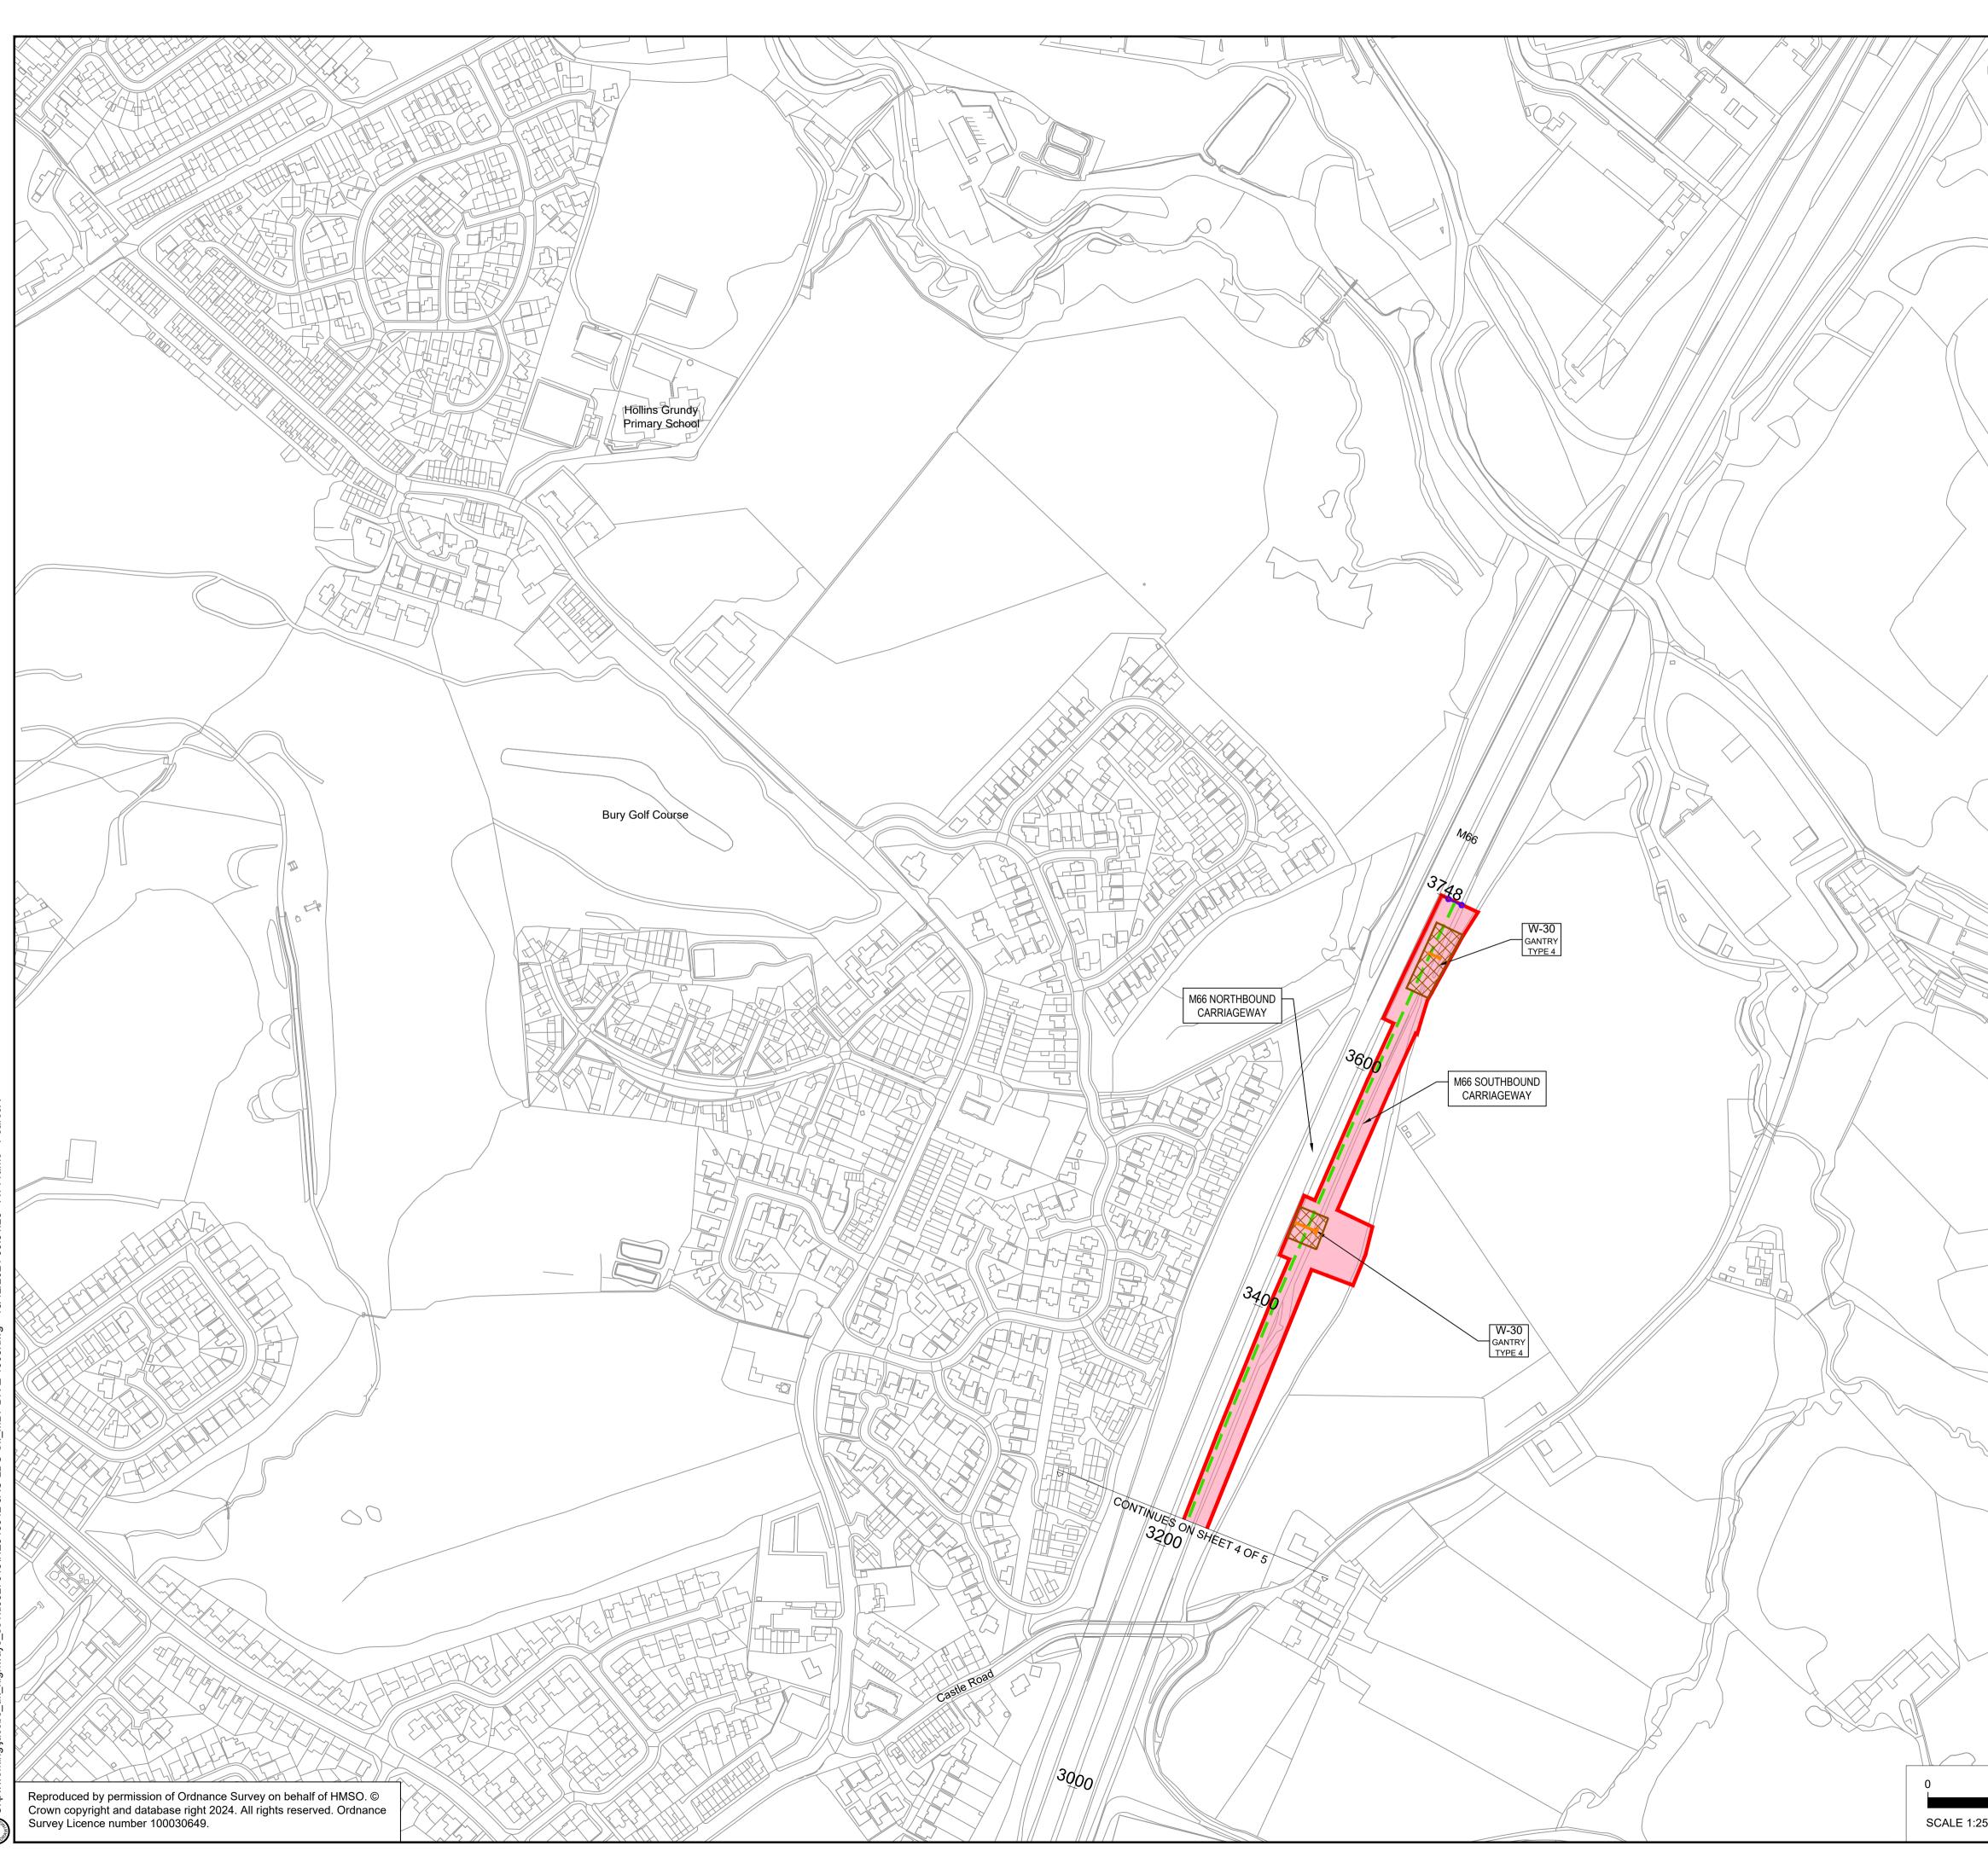

	1.		sions, chainages, leve ted otherwise.	els and co-oro	dinates	are in	metres	S
	2.	This drawi document	ing is to be read in co ation.	njunction with	h all ot	her rel	evant	
	3.	<ol> <li>The Works are described in Schedule 1 (Authorised Development) of the draft Development Consent Order (document reference TR010064/APP/3.1).</li> </ol>						ent)
	4.		ne works shown are i s part of detailed desig			will be	subjec	t to
	5.	<ol> <li>This Works Plan should be read in conjunction with the Land (document reference TR010064/APP/2.3), Streets, Rights of V and Access Plans (document reference TR010064/APP/2.5), Engineering Section Drawings (document reference TR010064/APP/2.8) and Volume 6.2 Environmental Statemen Figures - Chapter 2 (document reference TR010064/APP/6.2) specifically Figure 2.4 - Temporary Works.</li> </ol>						ay
	Ke	У						
Λ			The Order Limits					
			Land not included wi	thin the Orde	er Limi	IS		
			Ponds					
			Swales					
			Highway Work Limit	of Deviation				
			Site Compound					
		= =	Linear Highway Wor Non-linear Highway Scheme Public Foot Scheme Maintenanc	Work path Diversic æ Accesses	on			
		==	Temporary Haul Rou Scheme Private Mea Local Authority Bour	ans of Access idary				
			Commencement of L Termination of Linea					
			Environmental Mitiga Scheme Gantry Limi		ı			
			Utility Diversion Cen					
			Utility Diversion Limi	ts of Deviatio	n			
			Existing Gantry to be	e altered				
	T	YPE 1	Scheme Gantry Alteration of Portal G	Gantry				
	т	YPE 2	Alteration of Cantilev	ver Gantry				
	-	YPE 3	New Portal Gantry					
		YPE 4	New Cantilever Gan Scheme Structure	try				
		1400	Design Chainage					
		W-01	Works Numbers					
	P01	06/02/24	DCO SUBMISSI	ON	ТА	AP	AP	RB
	P02	17/12/24	DEADLINE 5 UPD	ATE	ТА	RB	AP	AP
	Rev Develo	Rev. Date	Purpose of rev nt Order Number:	Development C		Checkd Order D		Apprv'd lumber:
		TR	010064	TR0	10064	/APP/2	2.4	
	Client		📥 nati	ional				
			hig	hwa	ys			
	Project	:			-			
	Me	0/M62/N	166 SIMISTER			RCH		
	IVIC	0/1002/10		ISLAND				
	Drawir	ng title	WORKS	PLAN	S			
1 Cmst		F	REGULATI			J)		
			SHEET	5 OF \$	5			
	Regula		Regulation 5(2 DCO EXAM	)(j)				
14RAN	State (		STATUTORY I PCF STAGE 4			D POV		
	-	t Stage at A1 (841x594 s No			Rev	S	2	
	Client	no. Ig number	HE548642		-	P0	2	
200		E5486	642 - JAC	) - L[		-	1 -	
2500 METRES		S	SII_MLT	-[	DR-		1 Nur <b>-10</b>	05