



Appendix TA - T

LONDON ROAD / HIGH STREET
PEDESTRIAN / CYCLE CROSSING

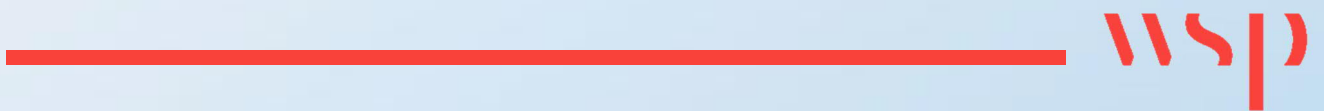



File name \\UK.WSPGROUP.COM\CENTRAL DATA\PROJECTS\70063529 - LONDON PARAMOUNT RESORT\103 WIPE DEVELOPMENT\02 CAD BIM MODELS\AUTOCAD\3529-TS-SK-100.DWG, printed on 11 December 2020 13:55:19, by Moss, Philip

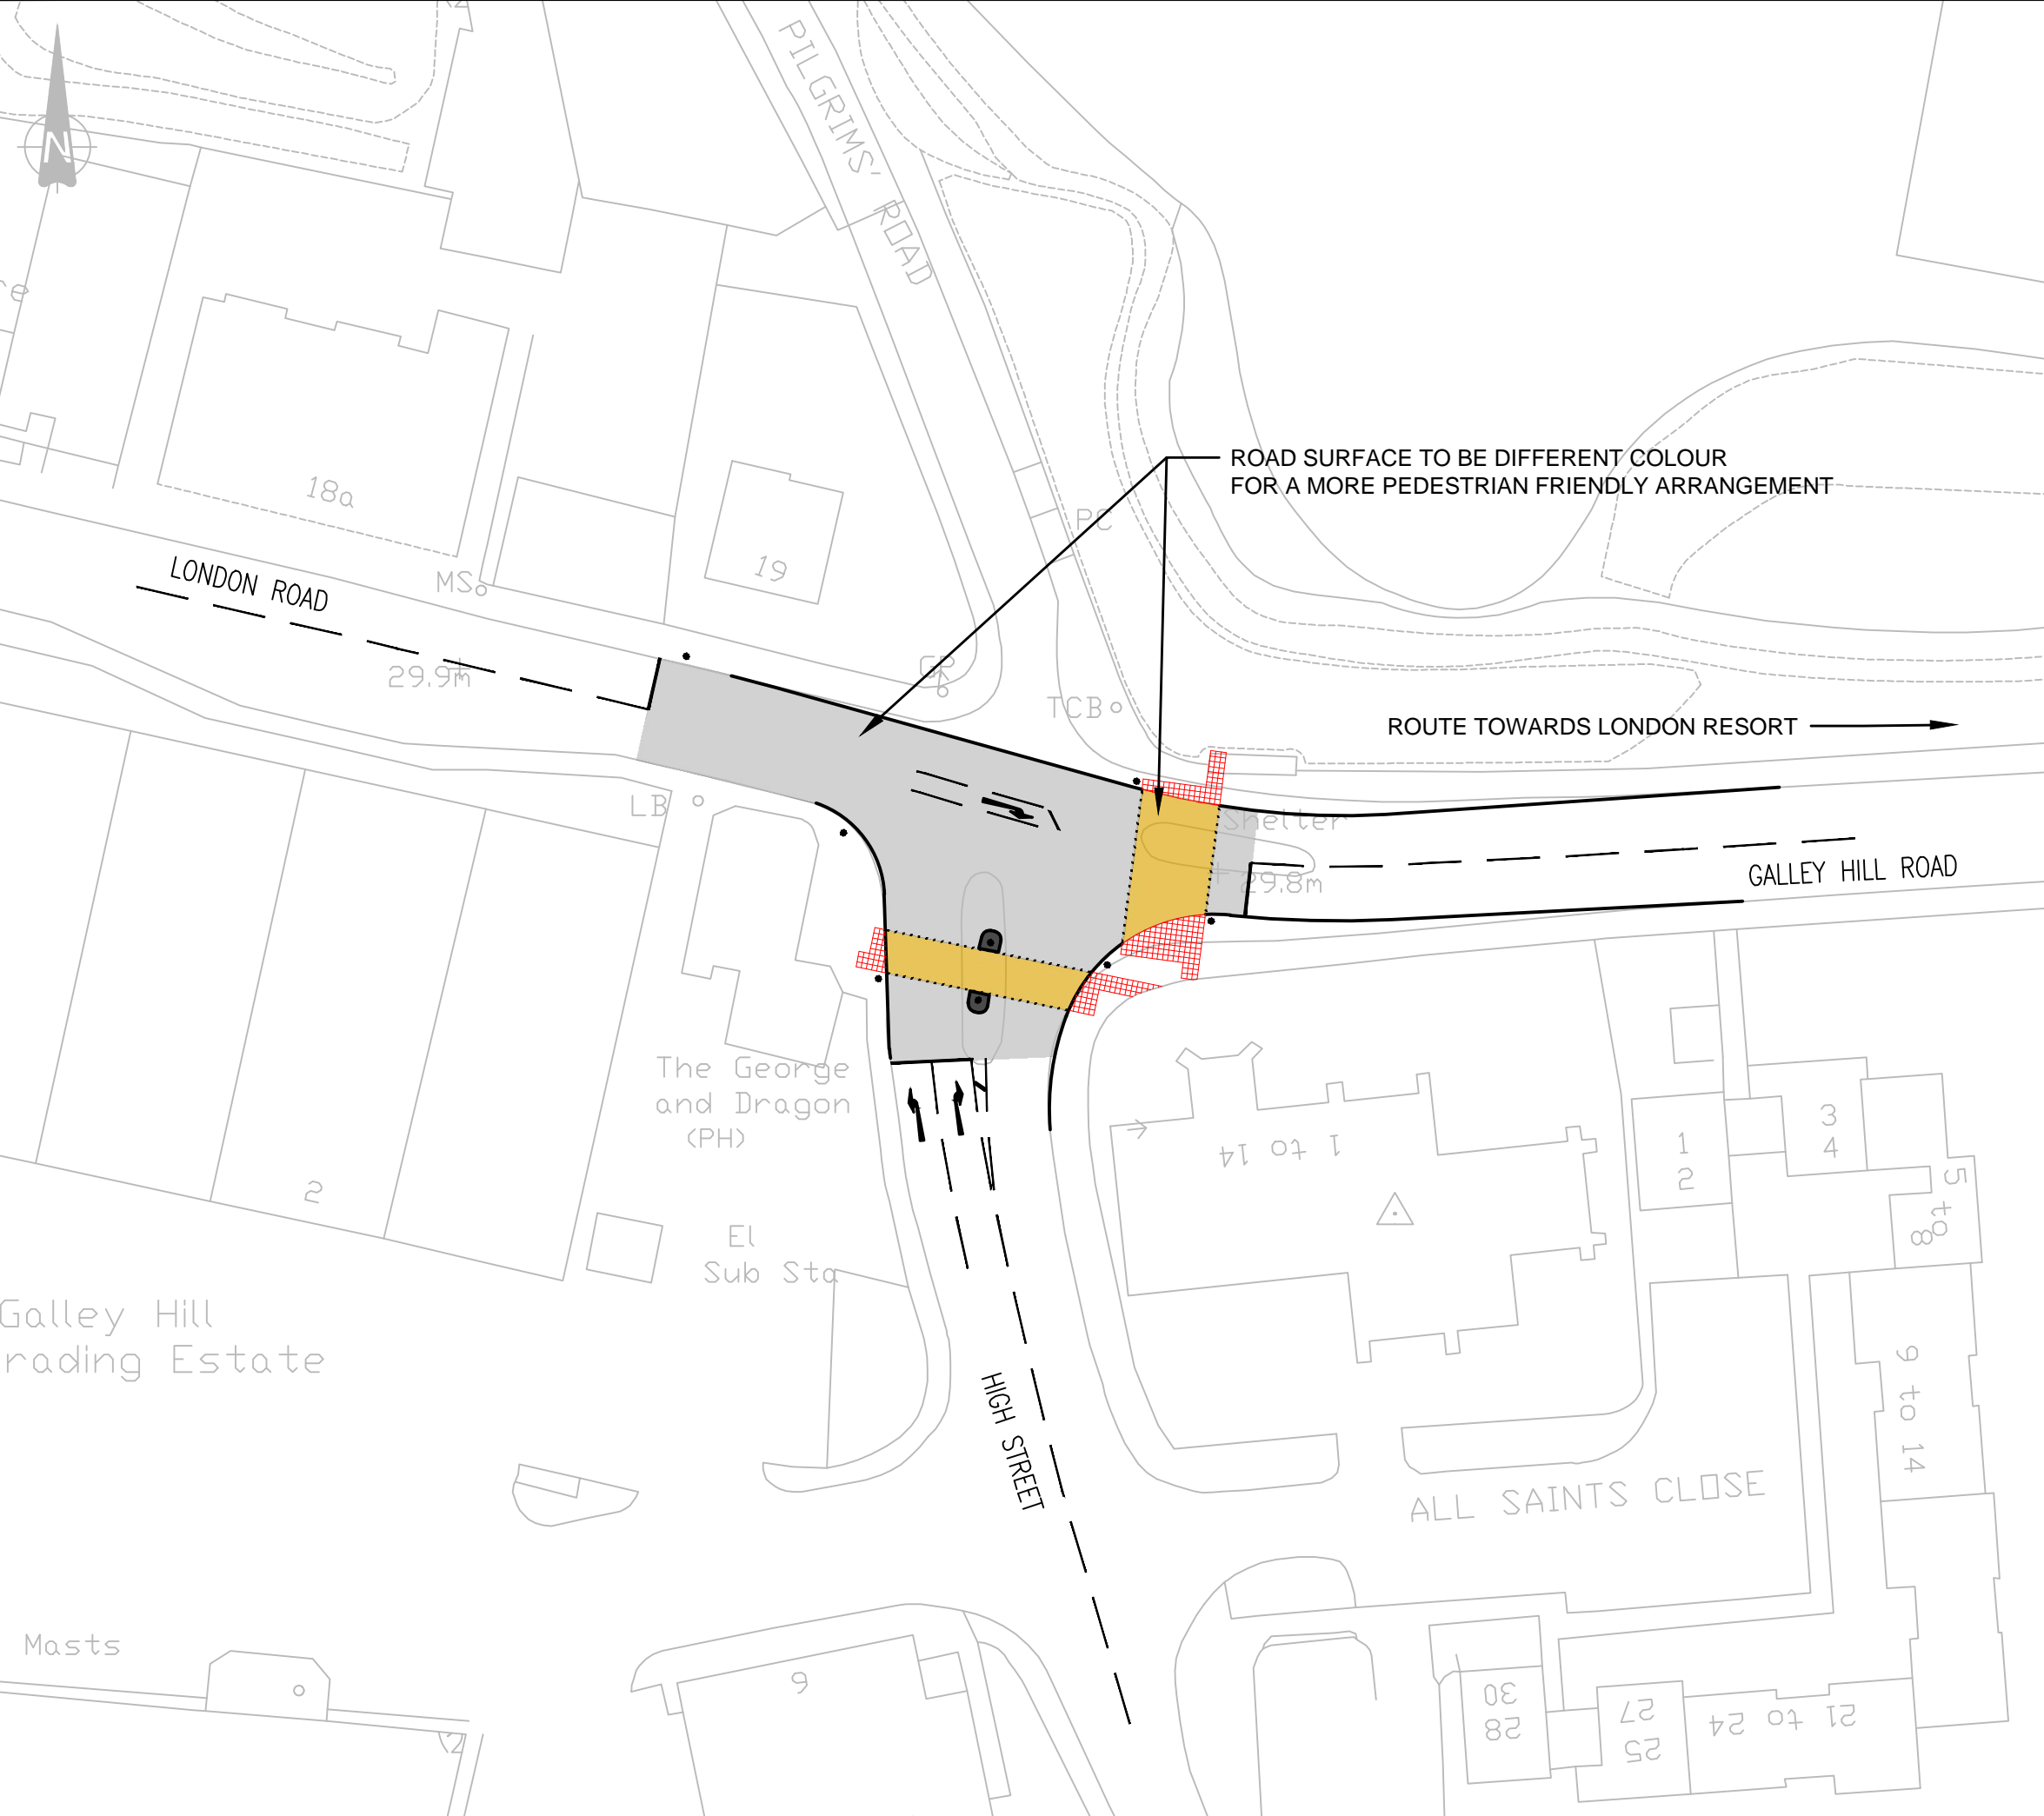

DO NOT SCALE

UNTIL TECHNICAL APPROVAL HAS BEEN OBTAINED FROM THE RELEVANT LOCAL AUTHORITIES OR STATUTORY BODIES, IT SHOULD BE UNDERSTOOD THAT ALL DRAWINGS ARE ISSUED AS PRELIMINARY AND NOT FOR CONSTRUCTION. SHOULD THE CONTRACTOR AND / OR EMPLOYER COMMENCE WORK PRIOR TO APPROVAL BEING GIVEN, IT IS ENTIRELY AT THEIR OWN RISK

P01	11/12/2020	HL	FIRST ISSUE	CH	DD
REV	DATE	BY	DESCRIPTION	CHK	APP

DRAWING STATUS: **S2 - FOR INFORMATION**



Mountbatten House, Basing View, Basingstoke, RG21 4HJ, UK
T+ 44 (0) 1256 318 800, F+ 44 (0) 1256 318 700
wsp.com

CLIENT: **LONDON RESORT COMPANY HOLDINGS Ltds**

ARCHITECT:

PROJECT: **THE LONDON RESORT**

TITLE: **HIGH STREET / GALLEY HILL ROAD / LONDON ROAD PROPOSED TRAFFIC SIGNAL JUNCTION**

SCALE @ A3:	CHECKED:	APPROVED:
1:500	CH	DD

PROJECT No:	DESIGNED:	DRAWN:	DATE:
70063529	HL	HL	December 20

DRAWING No:	REV:
3529-TS-SK-100	A

© WSP UK Ltd