

THE LONDON RESORT

The London Resort Development Consent Order

BC080001

Environmental Statement Volume 3: Figures

Figure 4.3 – Principal layout options

Document reference: 6.3.4.3

Revision: 00

December 2020

Planning Act 2008


The Infrastructure Planning (Applications: Prescribed Forms and Procedure) Regulations 2009

Regulation 5(2)(a)

The Infrastructure Planning (Environmental Impact Assessment) Regulations 2017

Regulation 12(1)


[This page is intentionally left blank]

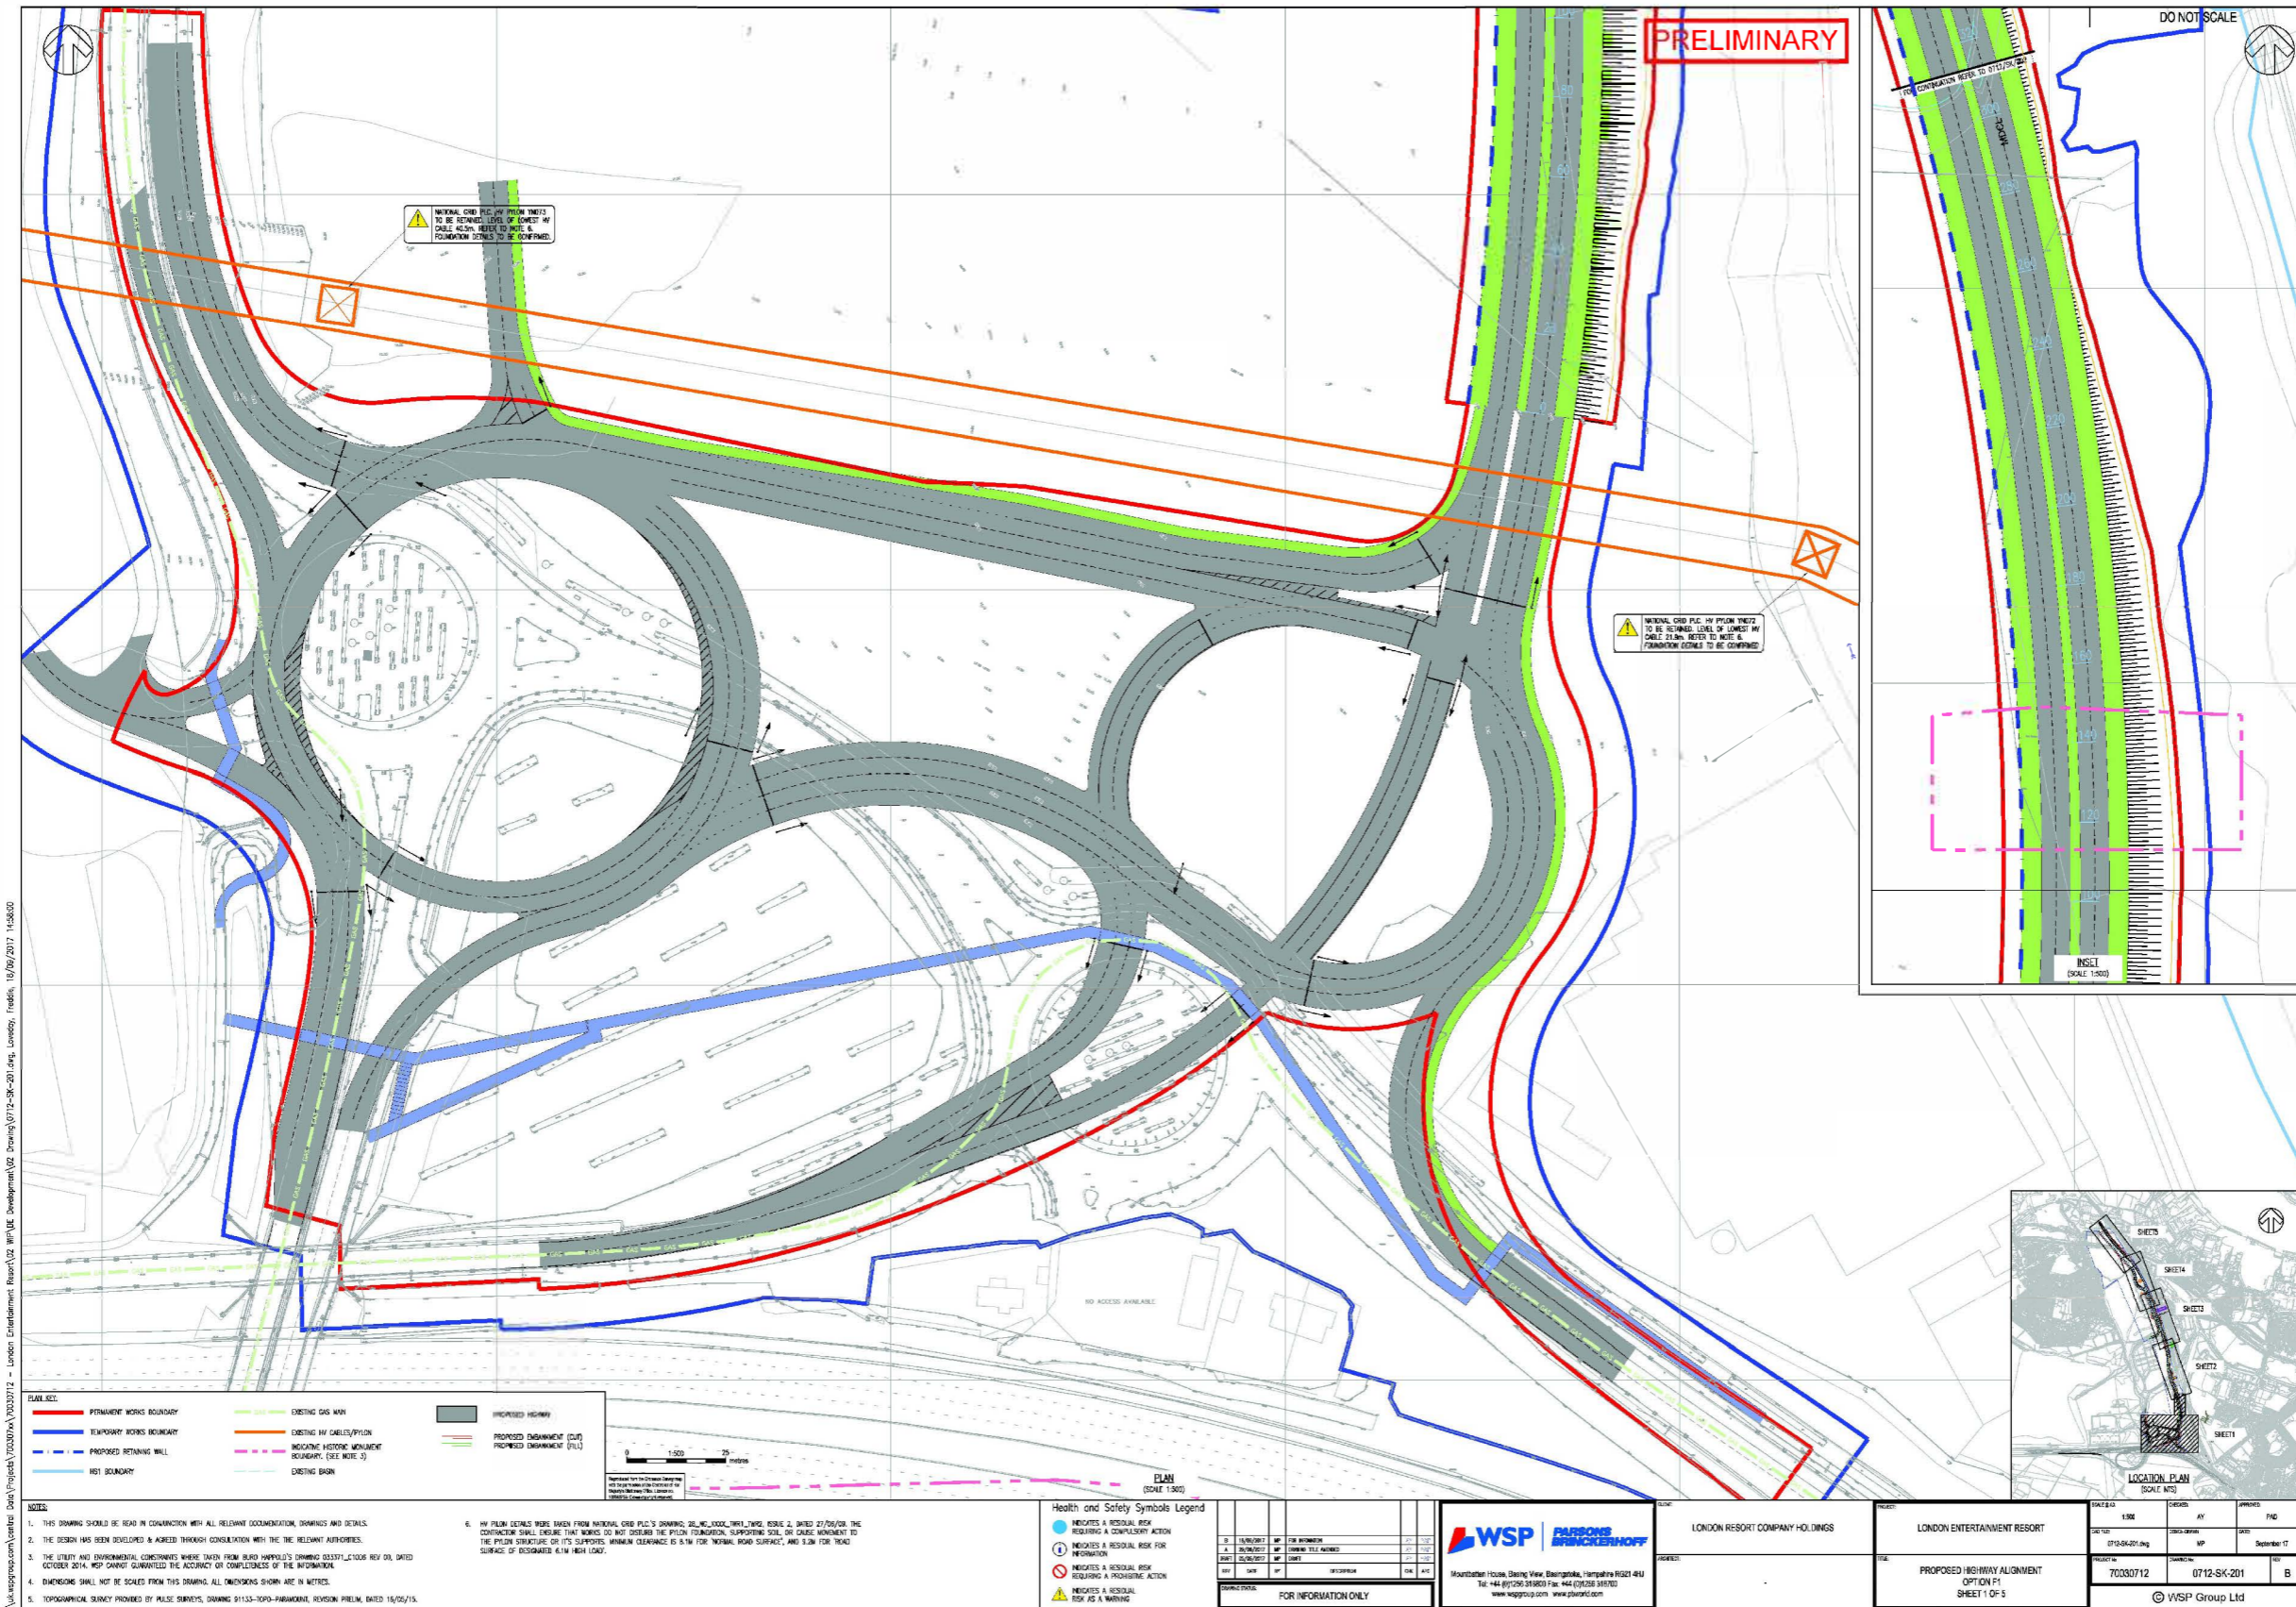

Ref:	6.3.4.3
Date:	11-06-2020
Paper size:	A3
Scale:	ILLUSTRATIVE ONLY - DO NOT SCALE



Ref:	6.3.4.3
Date:	11-06-2020
Paper size:	A3
Scale:	ILLUSTRATIVE ONLY - DO NOT SCALE

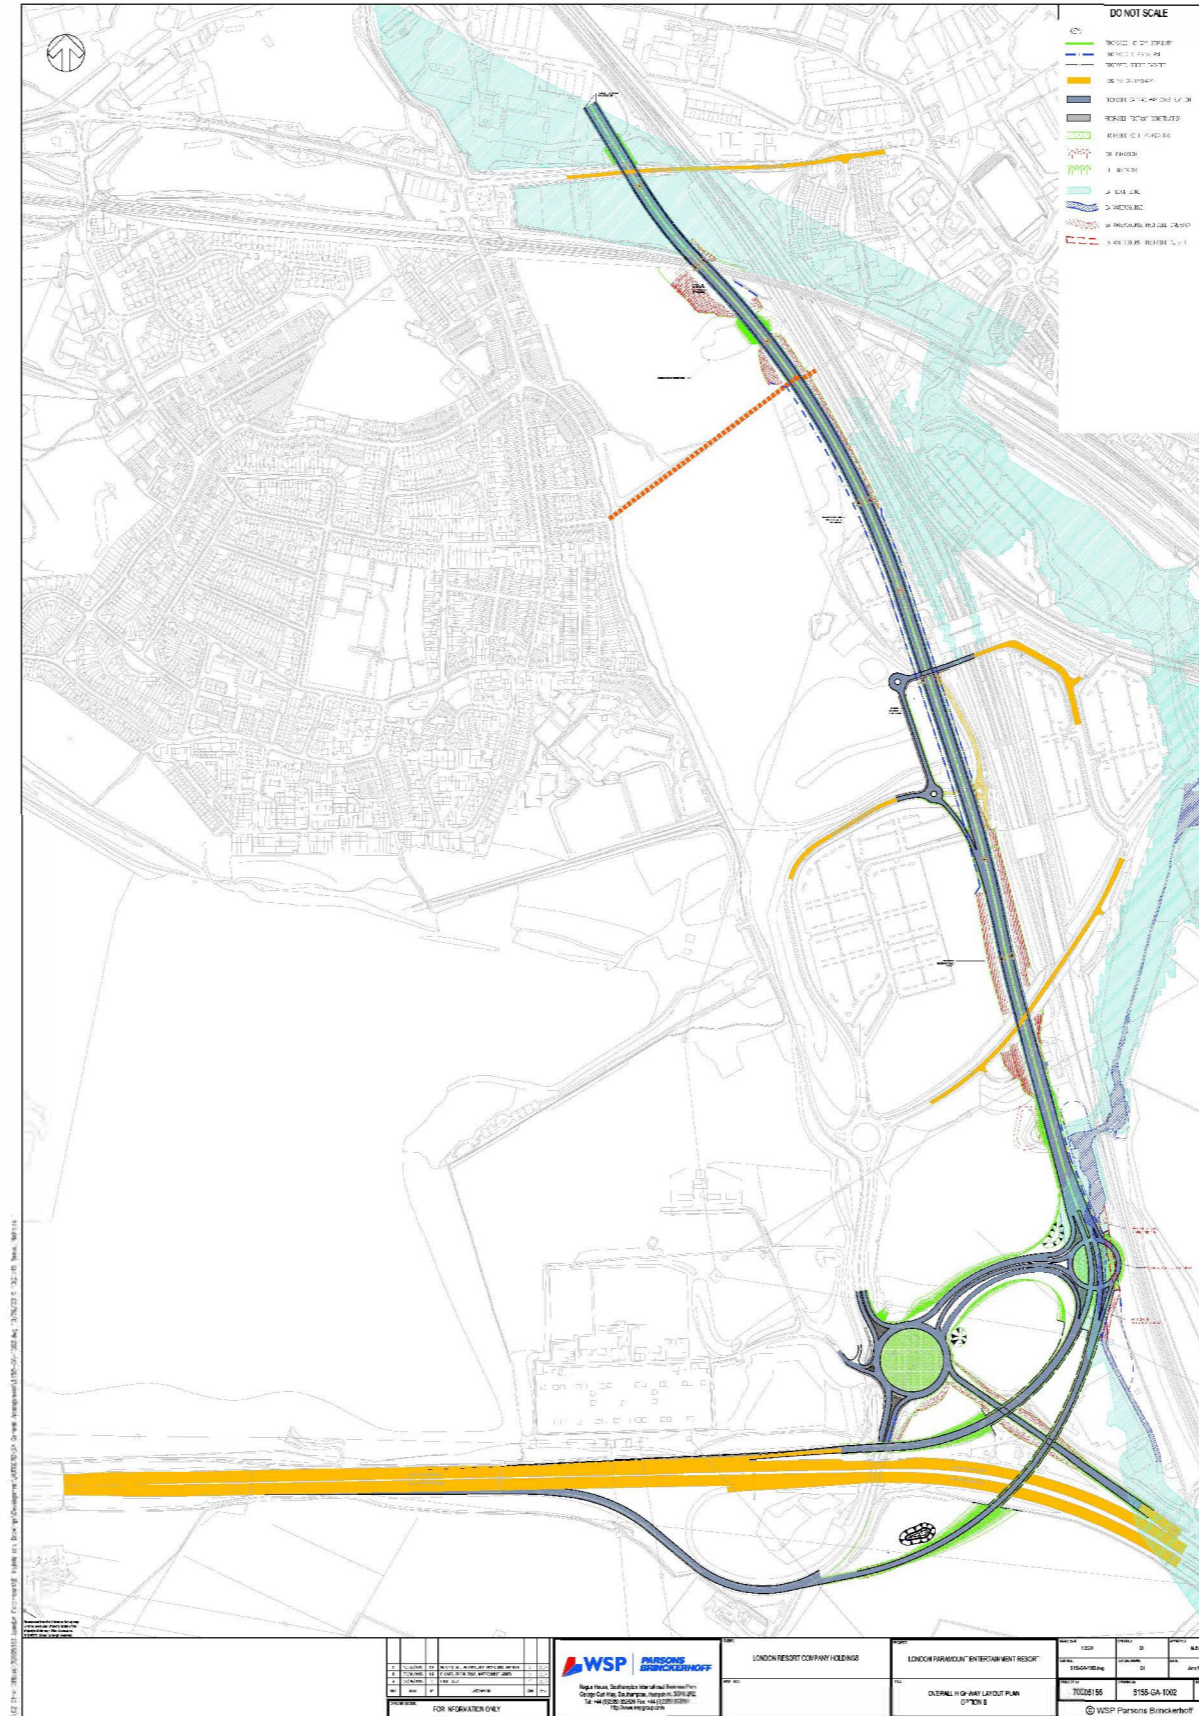

Ref:	6.3.4.3
Date:	11-06-2020
Paper size:	A3
Scale:	ILLUSTRATIVE ONLY - DO NOT SCALE