

The London Resort Development Consent Order

BC080001

Environmental Statement

Volume 3: Figures

Figure 12.6 – River Ebbsfleet River Corridor Survey Plan

Document reference: 6.3.12.6

Revision: 00

December 2020


Planning Act 2008


The Infrastructure Planning (Applications: Prescribed Forms and Procedure) Regulations 2009 Regulation 5(2)(a)


The Infrastructure Planning (Environmental Impact Assessment) Regulations 2017 Regulation 12(1)

[This page is intentionally left blank]



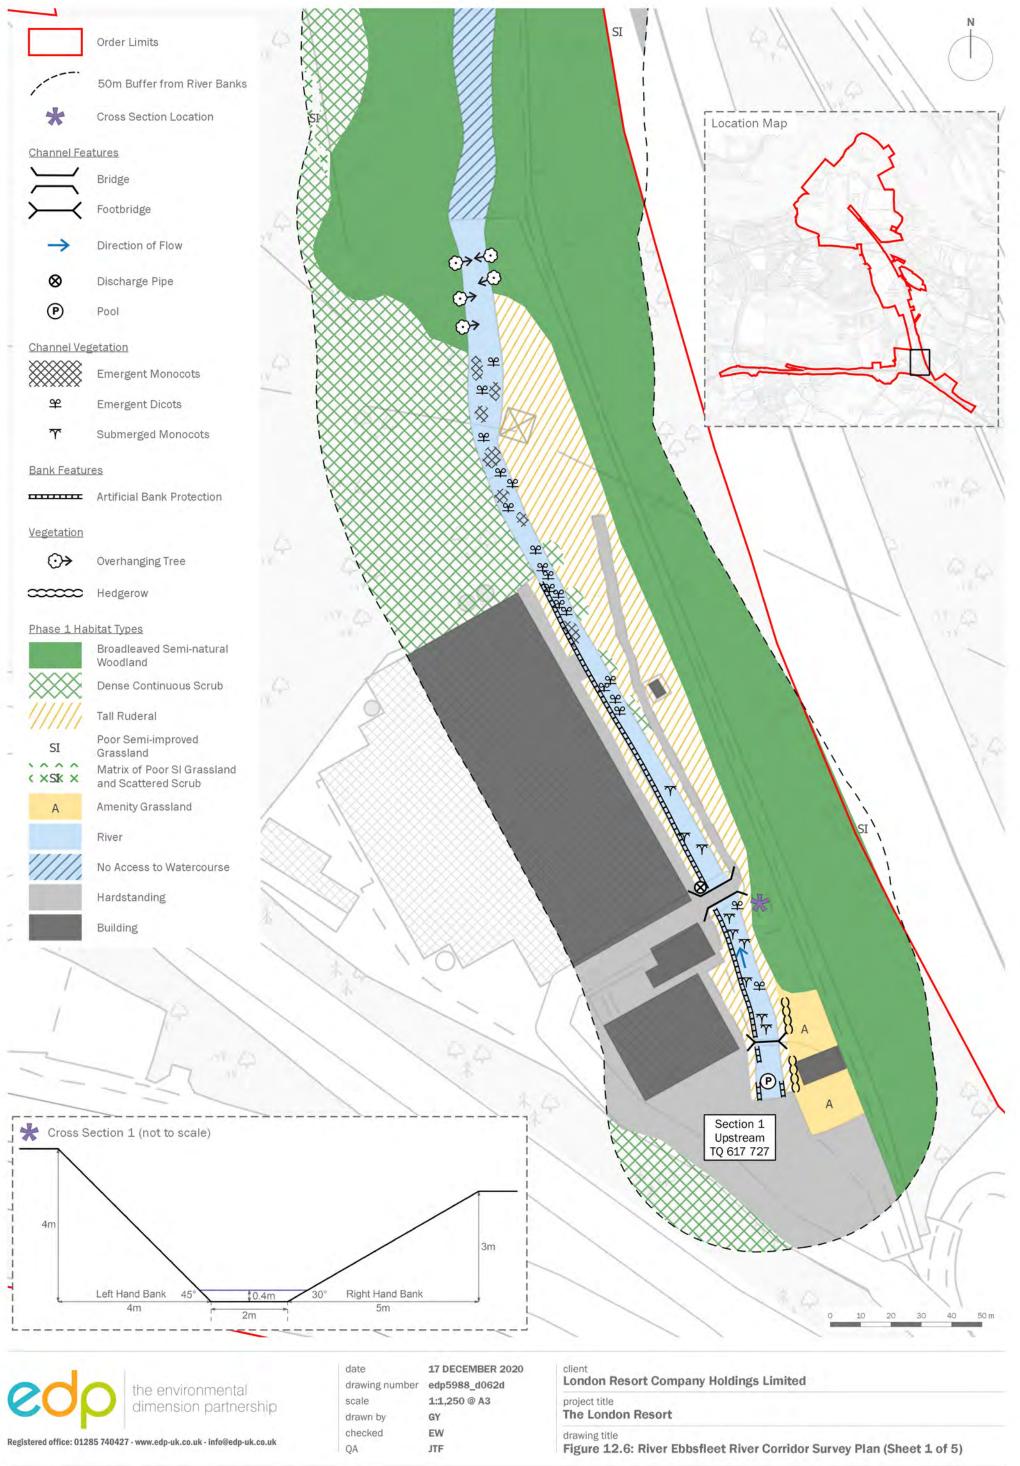

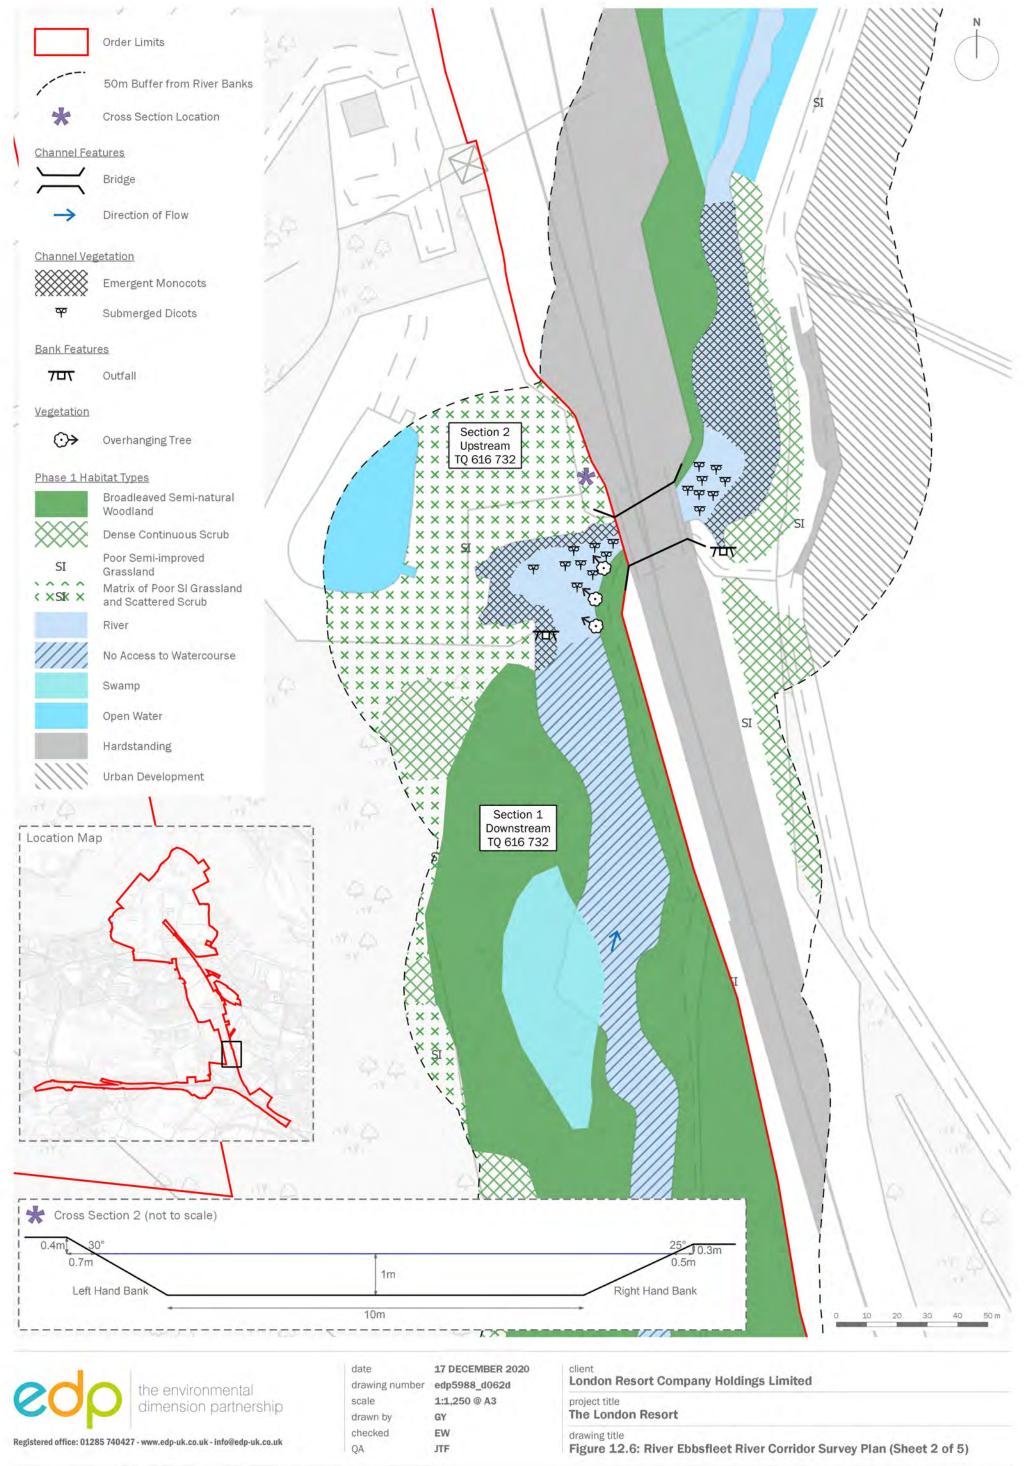

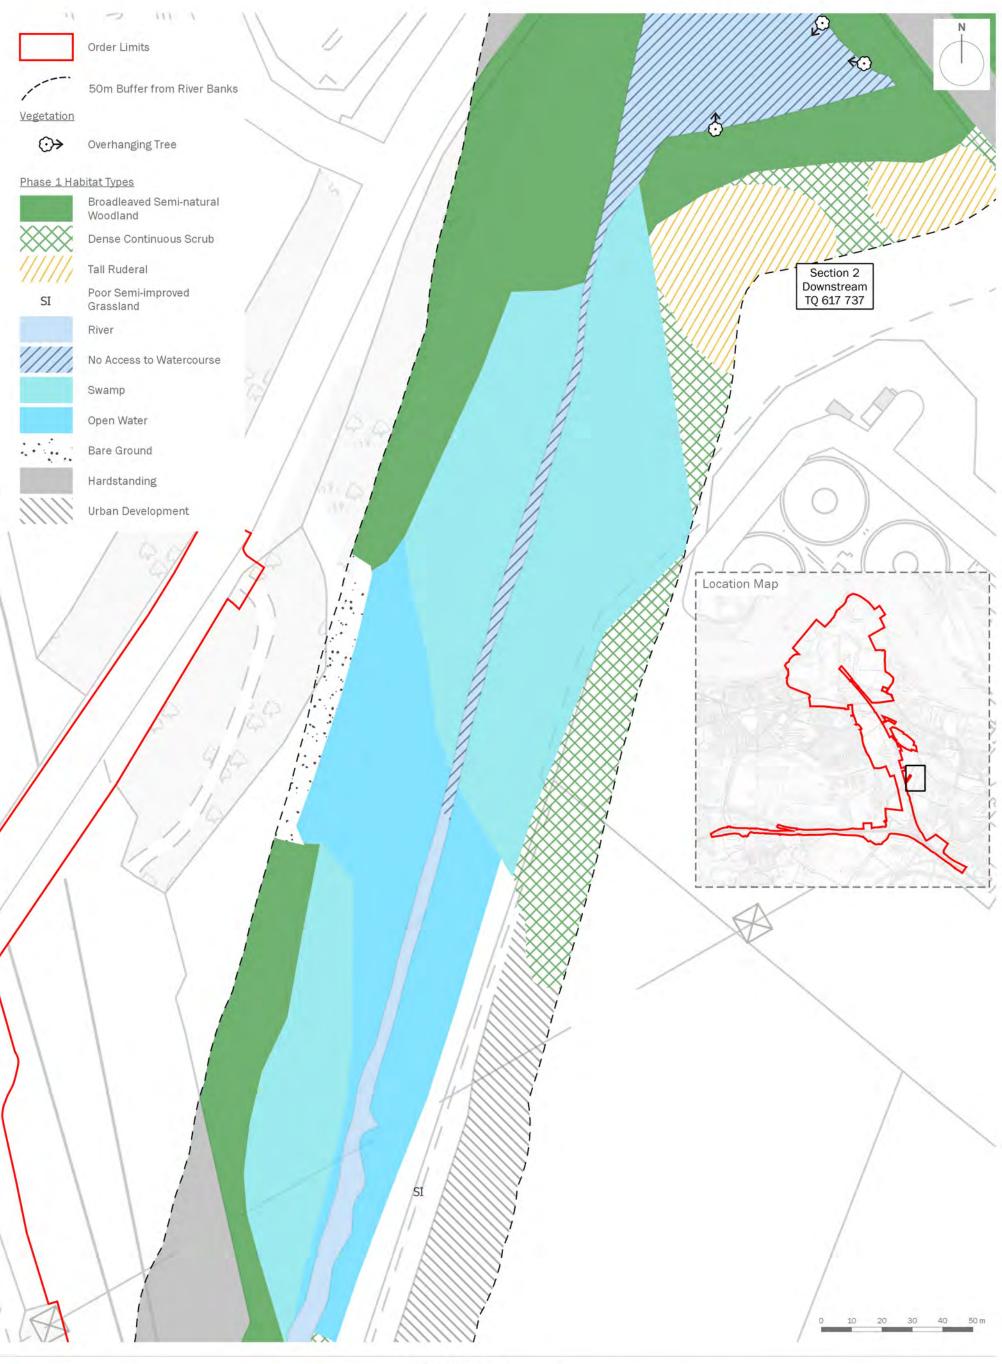



Registered office: 01285 740427 - www.edp-uk.co.uk - info@edp-uk.co.uk

date scale drawn by checked

QA


17 DECEMBER 2020 drawing number edp5988_d062d 1:1,250 @ A3 GY EW


JTF

London Resort Company Holdings Limited

project title
The London Resort

drawing title
Figure 12.6: River Ebbsfleet River Corridor Survey Plan (Sheet 3 of 5)

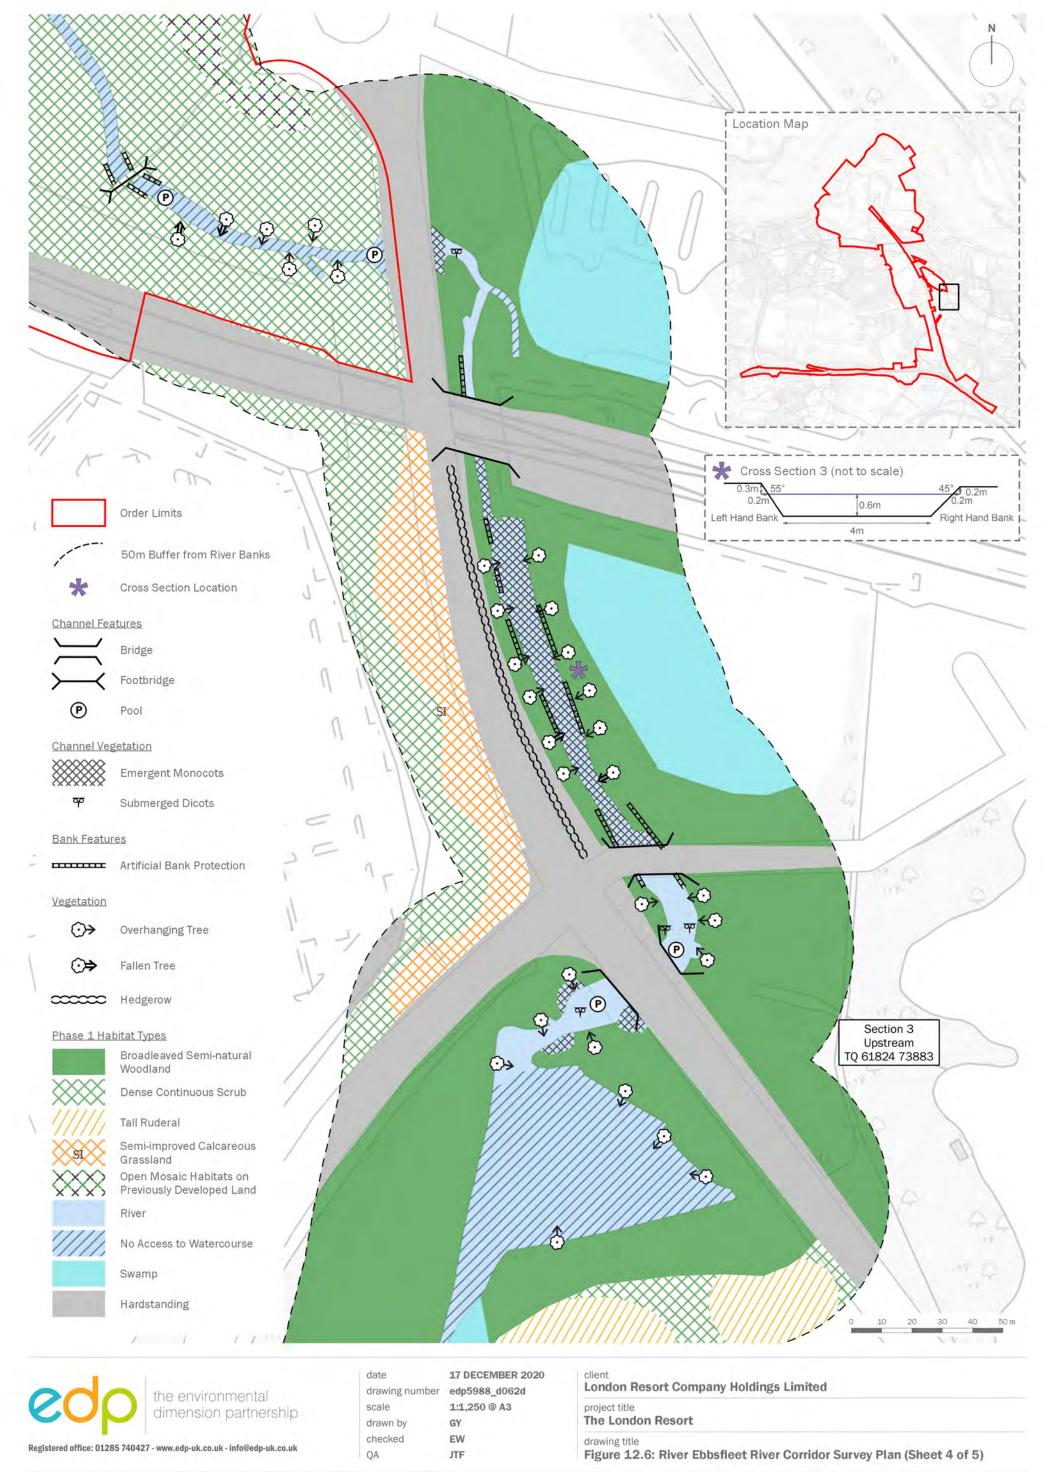

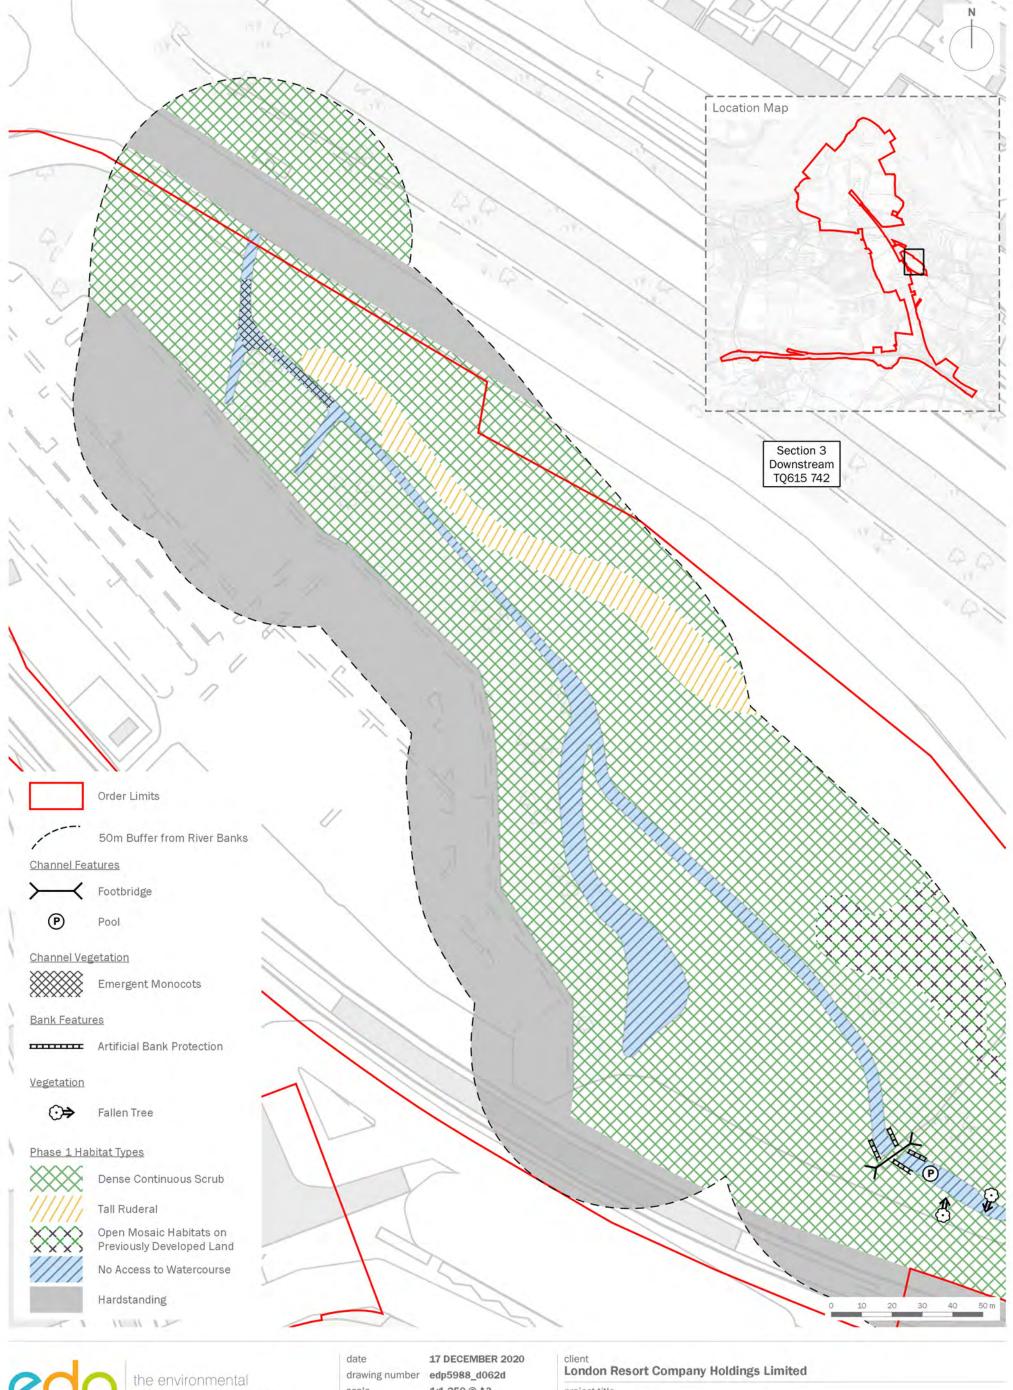



Registered office: 01285 740427 - www.edp-uk.co.uk - info@edp-uk.co.uk

drawn by checked QA JTF

1:1,250 @ A3 EW

project title
The London Resort

drawing title
Figure 12.6: River Ebbsfleet River Corridor Survey Plan (Sheet 5 of 5)