

THE LONDON RESORT

The London Resort Development Consent Order

BC080001

Environmental Statement Volume 3: Figures

Figure 18.15 – Regulation 5(2)(o), (p) & 6(2) - Highway Plans - Proposed Contours, Levels & Alignment Changes - Sheet 5 of 9

Document reference: 6.3.18.15
Revision: 00


December 2020

Planning Act 2008
The Infrastructure Planning (Applications: Prescribed Forms and Procedure) Regulations 2009
Regulation 5(2)(a)
The Infrastructure Planning (Environmental Impact Assessment) Regulations 2017
Regulation 12(1)

[This page is intentionally left blank]




ILLUSTRATIVE

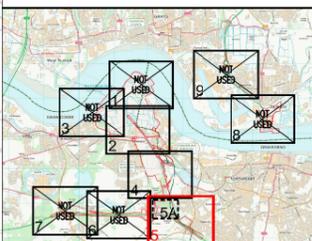

- KEY:**
- ORDER LIMITS
 - - - LOCAL AUTHORITY BOUNDARIES
 - FALL ARROWS
 - GULLIES
 - PROPOSED MAJOR CONTOUR (0.5m INTERVALS)
 - PROPOSED MINOR CONTOUR (0.1m INTERVALS)
 - CUT INDICATOR
 - FILL INDICATOR
 - PROPOSED HIGHWAYS ENGLAND SCHEME
 - PROPOSED HIGHWAYS ENGLAND SCHEME TO BE REMOVED

- NOTES:**
1. ALL DIMENSIONS ARE IN METRES, UNLESS OTHERWISE STATED.
 2. THIS DRAWING IS TO BE READ IN CONJUNCTION WITH ALL RELEVANT SCHEME DRAWINGS AND SPECIFICATIONS.
 3. THIS DRAWING IS SCALED AT PAPER SIZE A1, THEREFORE ANY PRINTS TAKEN AT SMALLER SIZES WILL AFFECT ACCURACY OF THE MEASUREMENT UNITS AND SHOULD NOT BE SCALED AGAINST.
 4. THIS DRAWING IS NOT TO BE PRODUCED IN ANY PART OR FORM WITHOUT CONSENT OF WSP UK LIMITED, ALL COPYRIGHT RESERVED.

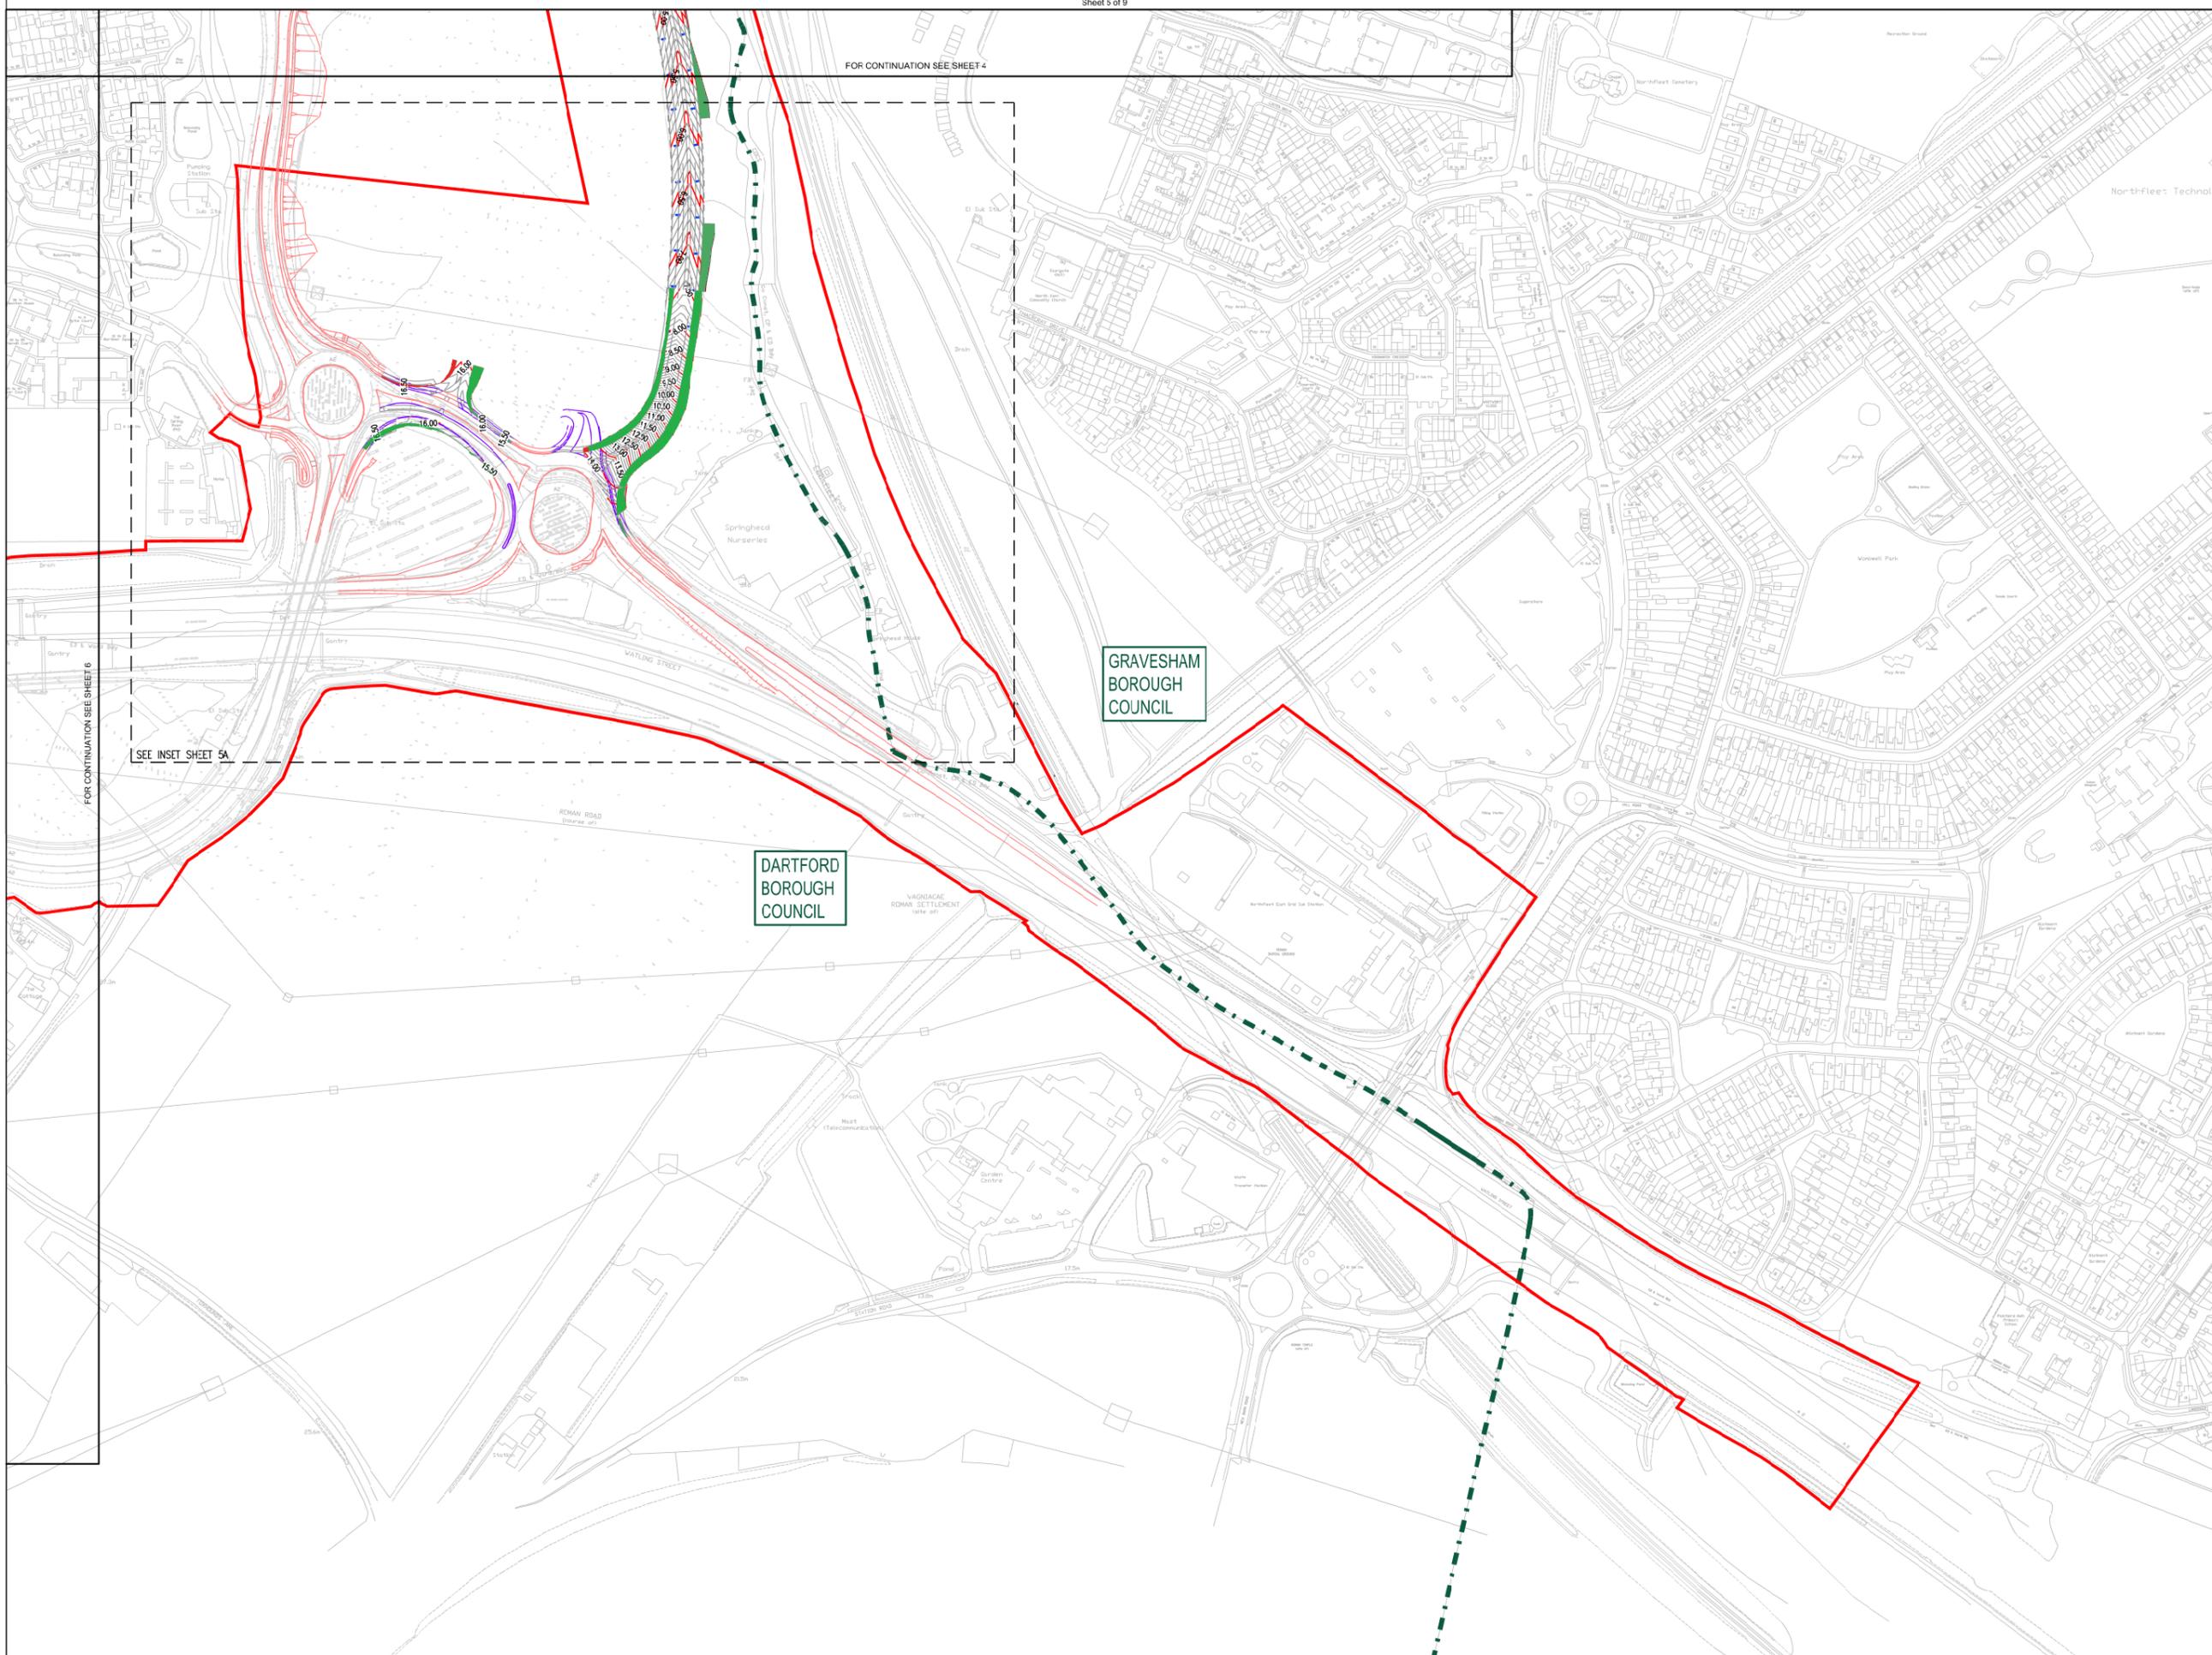

Mountbatten House, Basing View, Basingstoke, RG21 4HJ, UK
T+ 44 (0) 1256 318 800, F+ 44 (0) 1256 318 700 www.wsp.com

Project: The London Resort Project No: 70063329

Disclaimer
Do not scale from this drawing. Check all dimensions on site before fabrication or setting out. This document is copyright and may not be reproduced without permission of the owner.

REPRODUCED FROM ORDNANCE SURVEY MAPS, BY PERMISSION OF THE ORDNANCE SURVEY ON BEHALF OF THE CONTROLLER OF HER MAJESTY'S STATIONARY OFFICE. CROWN COPYRIGHT ORDNANCE

ORDNANCE SURVEY LICENCE NO. 0100031673

© CROWN COPYRIGHT AND DATABASE RIGHT 2020
© LOCAL GOVERNMENT INFORMATION HOUSE LIMITED
COPYRIGHT AND DATABASE RIGHTS 2020

Rev	Reason for Issue	Date	Drw	Chk
0	ISSUE FOR DCO SUBMISSION	24/12/20	WSP	TS-S

THE LONDON RESORT DEVELOPMENT CONSENT ORDER
Regulation 5(2)(c), (p) & 6(2) - Highway Plans - Proposed Contours, Levels & Alignment Changes

Sheet 5 of 9

Application Number
BC080001

Drawing Reference
LR-LP-WSP-DCP-2.14.5

Scale: **1:2500 @ A1** Sheet: **5 of 9** Revision: **0**