



The Sizewell C Project



4.1 Statement of Reasons Figure 1.1 Site Context Plan

Revision: 1.0
Applicable Regulation: Regulation 5(2)(h)
PINS Reference Number: EN010012

May 2020

Planning Act 2008
Infrastructure Planning (Applications: Prescribed
Forms and Procedure) Regulations 2009



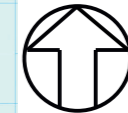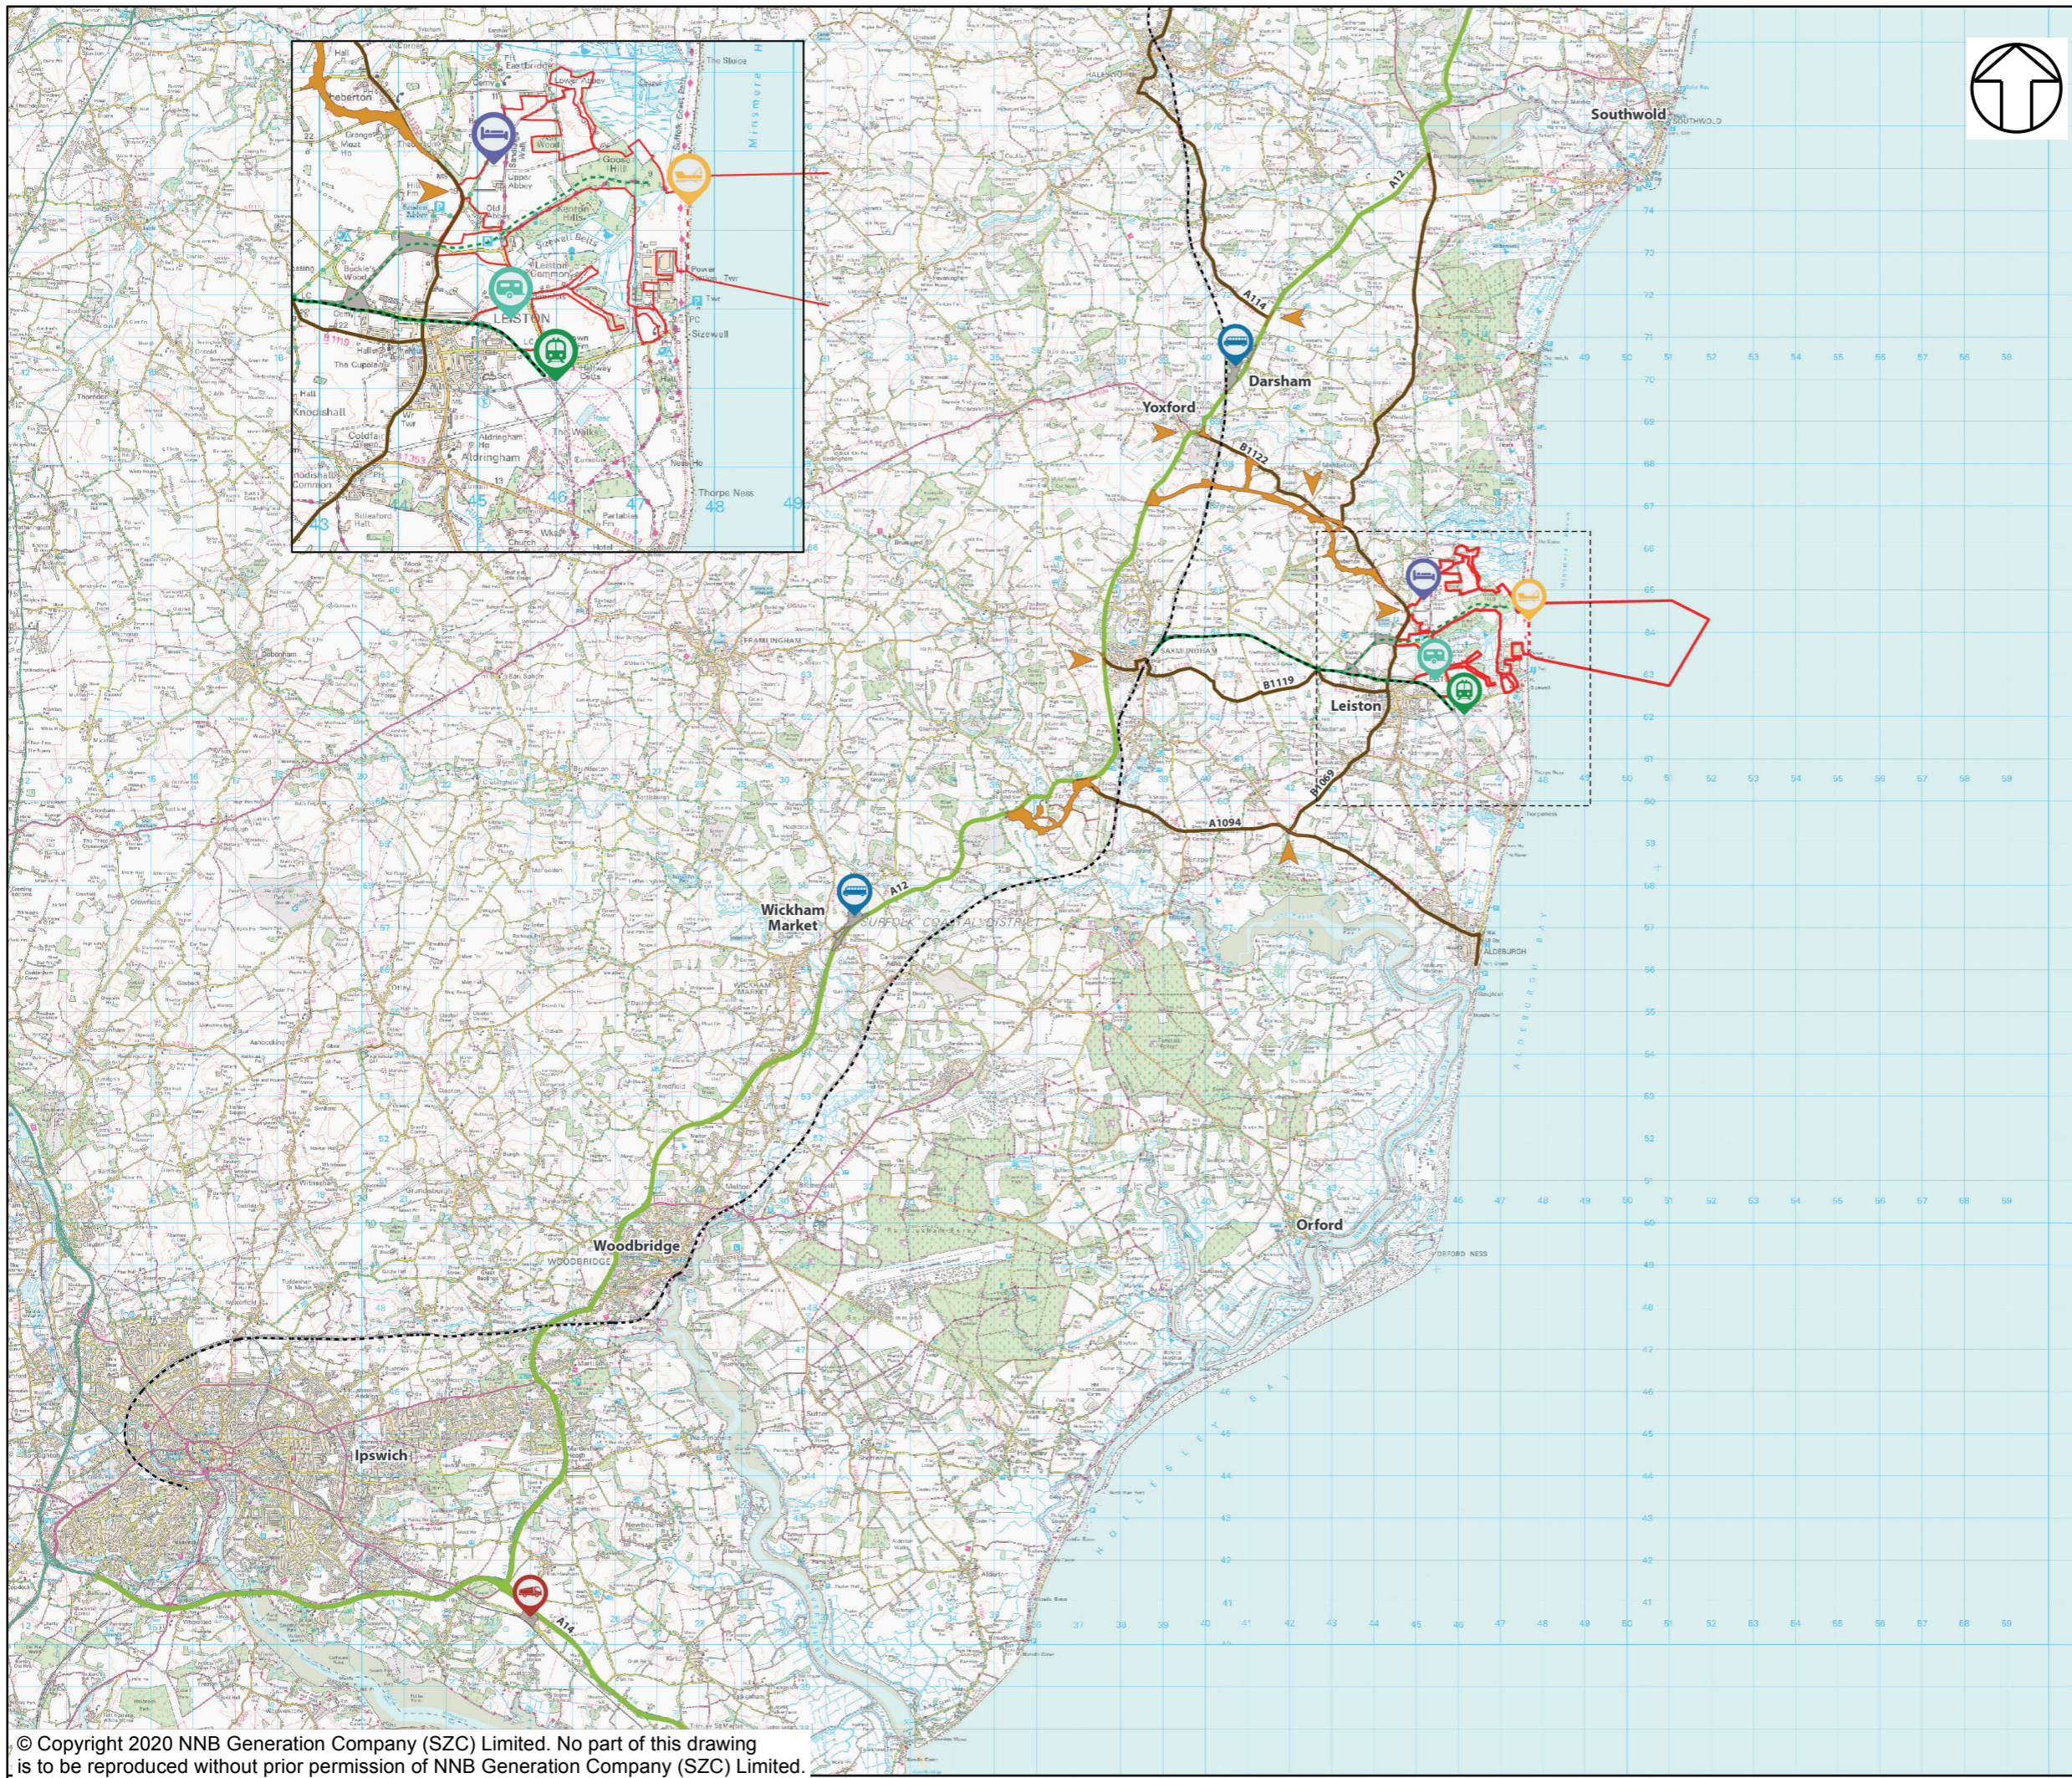

NOTES

KEY

- SIZEWELL C MAIN DEVELOPMENT SITE BOUNDARY
- - - DEMARCATION LINE
- TEMPORARY CARAVAN PARK
- TEMPORARY CAMPUS ACCOMODATION
- FREIGHT MANAGEMENT FACILITY
- TEMPORARY RAIL TERMINAL OPTION
- TEMPORARY PARK AND RIDE FACILITY
- BEACH LANDING FACILITY
- - - GREEN RAIL ROUTE
- - - RAIL IMPROVEMENTS
- ROAD PROPOSALS
- ROAD JUNCTION PROPOSALS
- EXISTING PRIMARY ROAD ROUTES
- - - EXISTING RAIL LINE

NOT PROTECTIVELY MARKED

COPYRIGHT
 Reproduced from Ordnance Survey map with the permission of Ordnance Survey on behalf of the controller of Her Majesty's Stationery Office © Crown Copyright (2019). All Rights reserved. NNB GenCo 0100060408.



DOCUMENT:
 SIZEWELL C
 STATEMENT OF REASONS

DRAWING TITLE:
 SITE CONTEXT PLAN

DRAWING NO:
 FIGURE 1.1

DATE: JAN 2020 DRAWN: S.G SCALE: NTS

