



# The Sizewell C Project

## 6.8 Volume 7 Yoxford Roundabout and Other Highway Improvements

### Chapter 2 Description of Yoxford Roundabout and Other Highway Improvements

Figures 2.1 - 2.7

---

Revision: 1.0  
Applicable Regulation: Regulation 5(2)(a)  
PINS Reference Number: EN010012

---

May 2020

Planning Act 2008  
Infrastructure Planning (Applications: Prescribed  
Forms and Procedure) Regulations 2009





**NOTES**

FOR DETAILS OF PERMANENT AND TEMPORARY POSSESSION WITHIN ORDER LIMITS REFER TO LAND PLANS

**KEY**

- YOXFORD ROUNDABOUT DEVELOPMENT SITE BOUNDARY
- HIGHWAY BOUNDARY FENCE
- ACCESS ROAD
- PEDESTRIAN WALKWAY / ZONE
- TEMPORARY CONTRACTOR COMPOUND
- INDICATIVE LIGHTING COLUMNS
- GRASSED EMBANKMENTS/CUTTINGS
- PROPOSED PLANTING
- PROPOSED HEDGEROW
- GRASSED AREAS
- INDICATIVE INFILTRATION BASIN
- ROADSIDE NATURE RESERVE 197
- EXISTING PUBLIC RIGHT OF WAY

NOT PROTECTIVELY MARKED

**COPYRIGHT**  
 Reproduced from Ordnance Survey map with the permission of Ordnance Survey on behalf of the controller of Her Majesty's Stationery Office © Crown Copyright (2019). All Rights reserved. NNB GenCo 0100060408.  
 Esri, DigitalGlobe, GeoEye, Earthstar Geographics, CNES/Airbus DS, USDA, USGS, AeroGRID, IGN, and the GIS User Community.  
 PROW data sourced from Suffolk CC on 27/02/2019 under OGL v3.0 are an interpretation of the Definitive Map and Statement, not the Definitive Map itself, and should not be relied on for determining the position or alignment of any public right of way. The data contains Ordnance Survey data © Crown copyright and database right 2019.





DOCUMENT:  
 SIZEWELL C  
 ENVIRONMENTAL STATEMENT  
 VOLUME 7  
 CHAPTER 2  
 DESCRIPTION OF YOXFORD AND OTHER  
 HIGHWAY IMPROVEMENTS

DRAWING TITLE:  
 ILLUSTRATIVE MASTERPLAN FOR A12 AND B1122  
 EAST OF YOXFORD (YOXFORD ROUNDABOUT)

DRAWING NO:  
 FIGURE 2.1

DATE: JAN 2020      DRAWN: V.W.      SCALE: 1:2,500 @A3

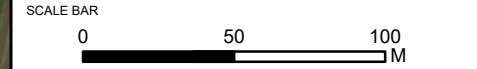

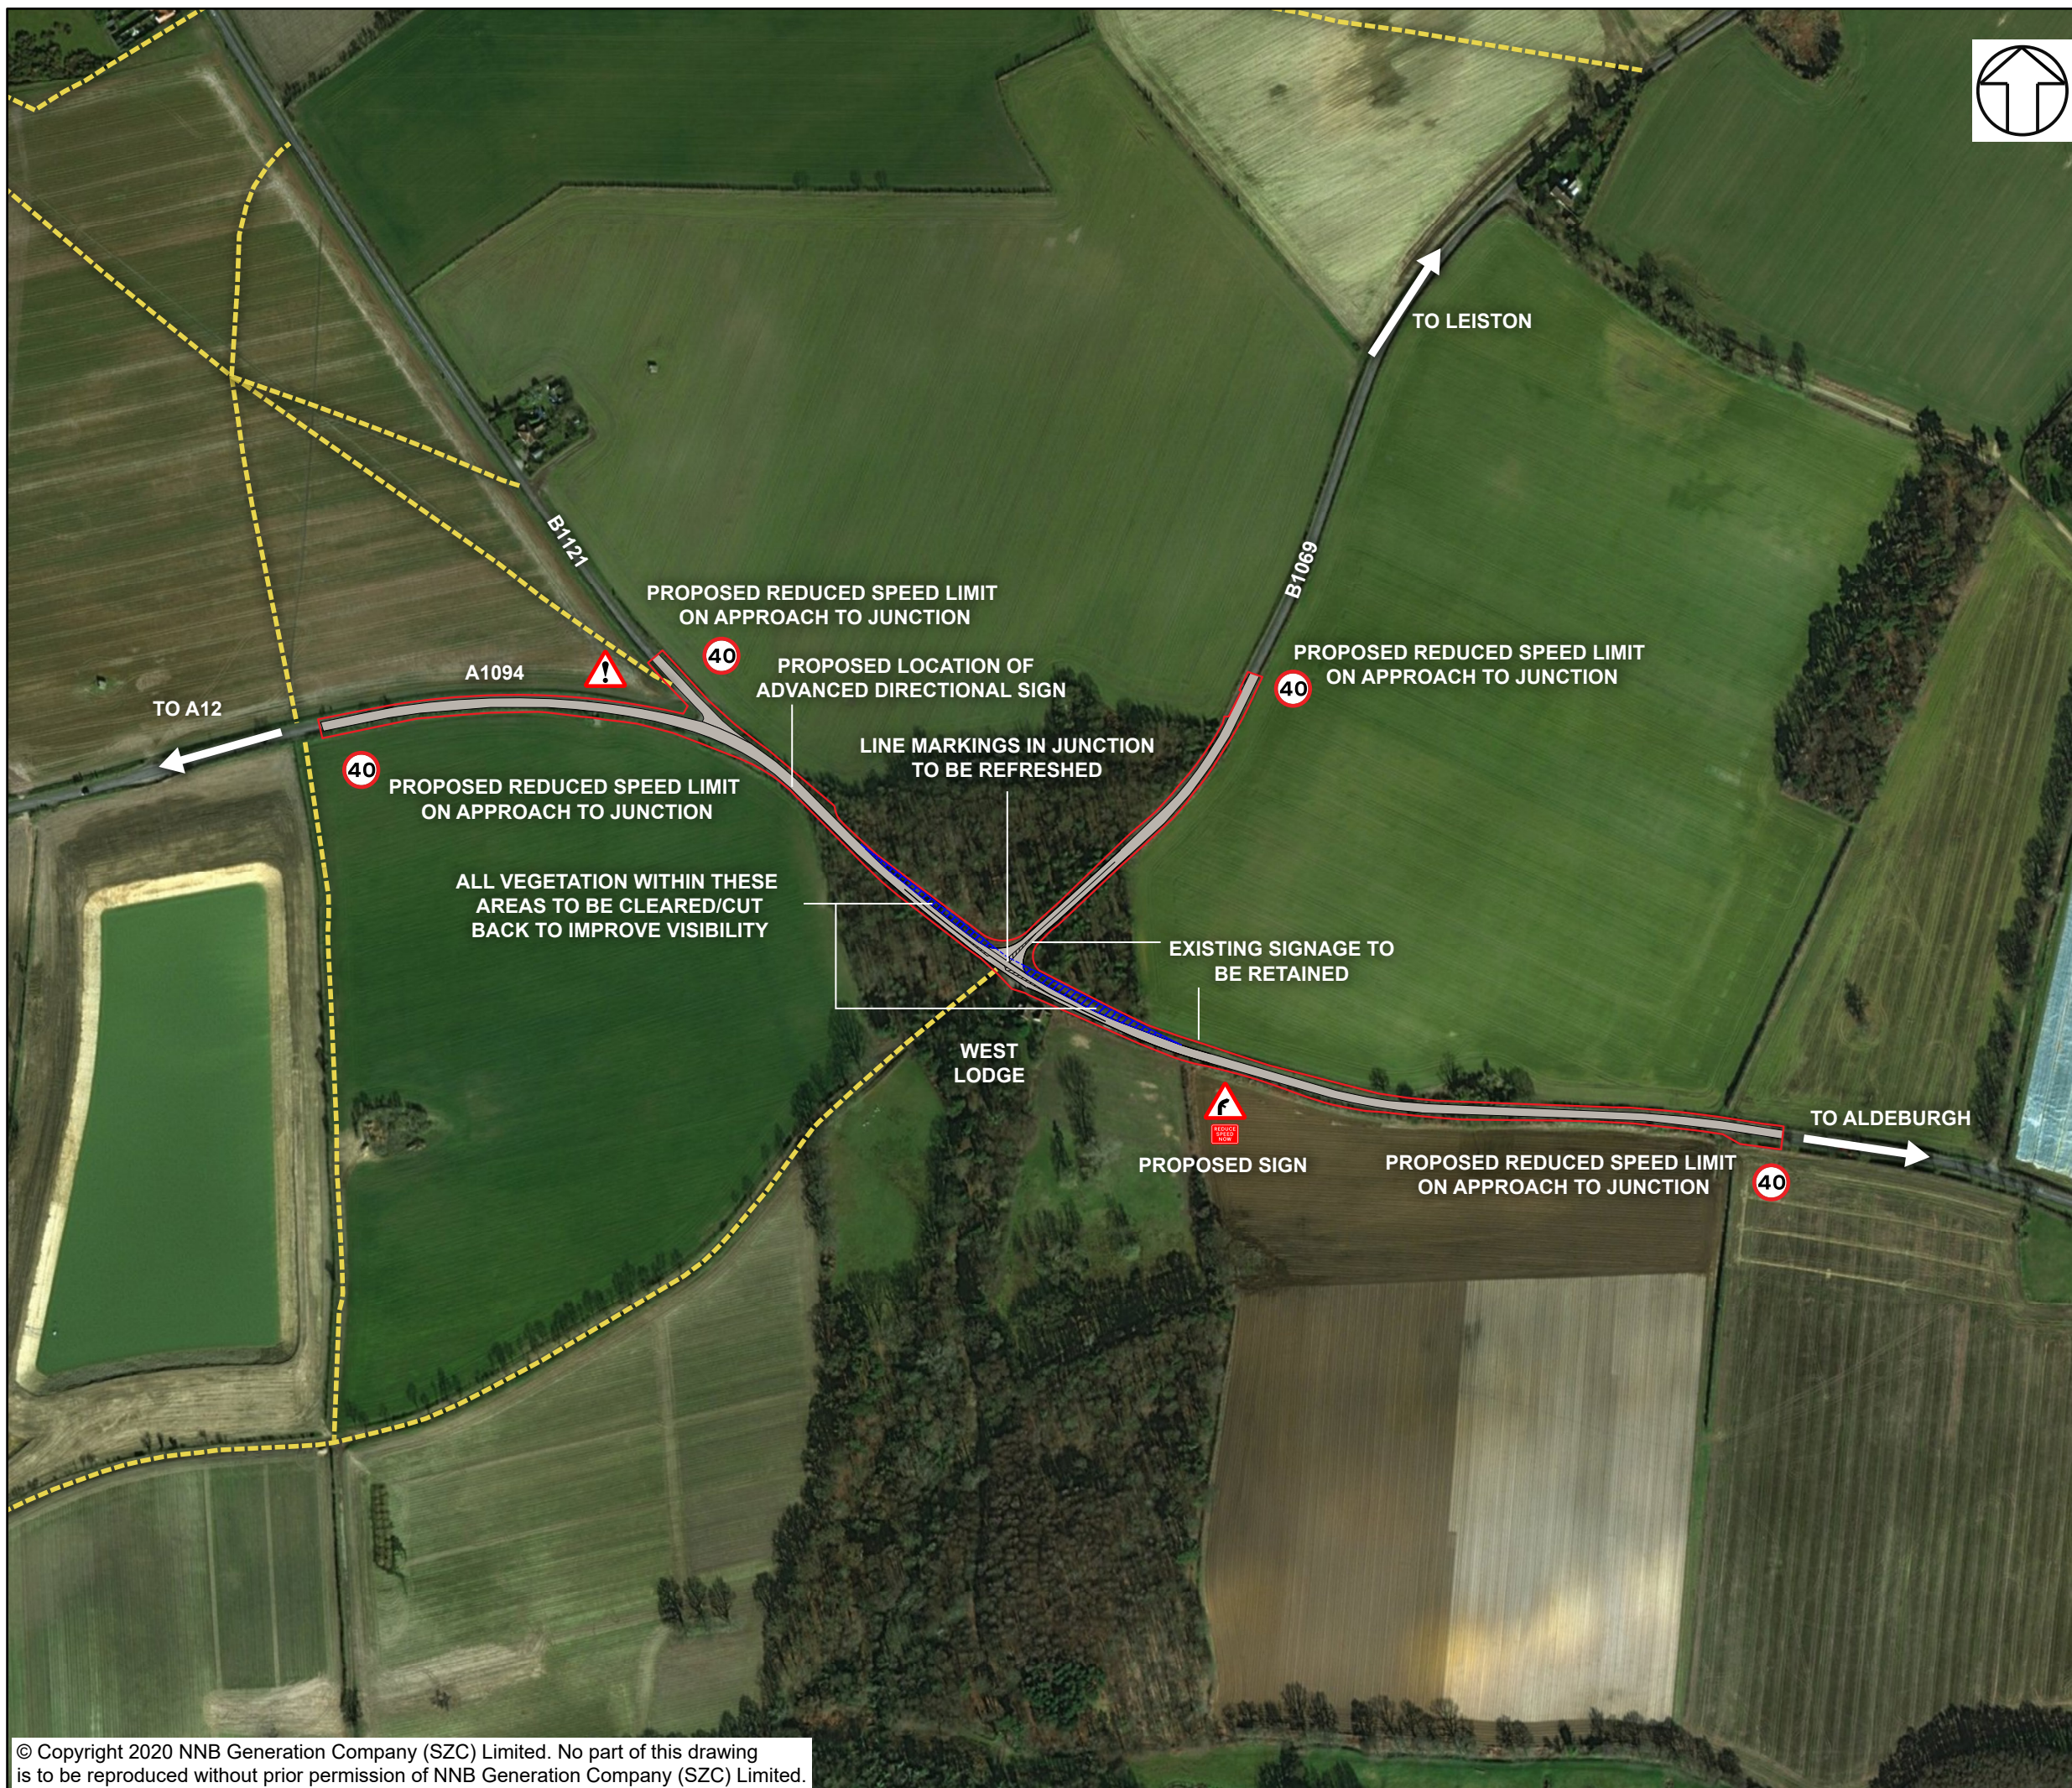

- NOTES**
- KEY**
- A1094/B1069 SOUTH OF KNODISHALL DEVELOPMENT SITE BOUNDARY
  - ROAD
  - VEGETATION CLERANCE AREA
  - EXISTING PUBLIC RIGHT OF WAY

**NOT PROTECTIVELY MARKED**

**COPYRIGHT**  
 Reproduced from Ordnance Survey map with the permission of Ordnance Survey on behalf of the controller of Her Majesty's Stationery Office © Crown Copyright (2019). All Rights reserved. NNB GenCo 0100060408.  
 Esri, DigitalGlobe, GeoEye, Earthstar Geographics, CNES/Airbus DS, USDA, USGS, AeroGRID, IGN, and the GIS User Community.  
 PROW data sourced from Suffolk CC on 27/02/2019 under OGL v3.0 are an interpretation of the Definitive Map and Statement, not the Definitive Map itself, and should not be relied on for determining the position or alignment of any public right of way. The data contains Ordnance Survey data © Crown copyright and database right 2019.



**DOCUMENT:**  
 SIZEWELL C  
 ENVIRONMENTAL STATEMENT  
 VOLUME 7  
 CHAPTER 2  
 DESCRIPTION OF YOXFORD AND OTHER  
 HIGHWAY IMPROVEMENTS

**DRAWING TITLE:**  
 ILLUSTRATIVE MASTERPLAN FOR A1094/B1069  
 JUNCTION SOUTH OF KNODISHALL

**DRAWING NO:**  
 FIGURE 2.2

<b>DATE:</b> JAN 2020	<b>DRAWN:</b> V.W.	<b>SCALE:</b> 1:4,000 @A3
--------------------------	-----------------------	------------------------------

**SCALE BAR**  
 0 50 100 150 200 M



**NOTES**

**KEY**

- A12/A144 SOUTH OF BRAMFIELD DEVELOPMENT SITE BOUNDARY
- ROAD
- TRAFFIC ISLAND
- VERGE
- SWALE
- PEDESTRIAN WALKWAY / ZONE
- TACTILE PAVING AND DROPPED CURB
- EXISTING PUBLIC RIGHT OF WAY

NOT PROTECTIVELY MARKED

**COPYRIGHT**  
 Reproduced from Ordnance Survey map with the permission of Ordnance Survey on behalf of the controller of Her Majesty's Stationery Office © Crown Copyright (2019). All Rights reserved. NNB GenCo 0100060408.  
 Esri, DigitalGlobe, GeoEye, Earthstar Geographics, CNES/Airbus DS, USDA, USGS, AeroGRID, IGN, and the GIS User Community.  
 PROW data sourced from Suffolk CC on 27/02/2019 under OGL v3.0 are an interpretation of the Definitive Map and Statement, not the Definitive Map itself, and should not be relied on for determining the position or alignment of any public right of way. The data contains Ordnance Survey data © Crown copyright and database right 2019.




**DOCUMENT:**  
 SIZEWELL C  
 ENVIRONMENTAL STATEMENT  
 VOLUME 7  
 CHAPTER 2  
 DESCRIPTION OF YOXFORD AND OTHER  
 HIGHWAY IMPROVEMENTS

**DRAWING TITLE:**  
 ILLUSTRATIVE MASTERPLAN FOR A12/A144  
 JUNCTION SOUTH OF BRAMFIELD

**DRAWING NO:**  
 FIGURE 2.3

**DATE:** JAN 2020      **DRAWN:** V.W.      **SCALE:** 1:1,500 @A3

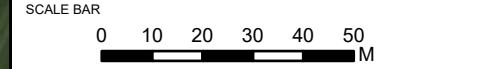



**NOTES**

**KEY**

- A12/B1119 SAXMUNDHAM DEVELOPMENT SITE BOUNDARY
- ROAD
- GRASSED AREAS
- FILTER DRAIN/SWALE
- EXISTING PUBLIC RIGHT OF WAY

NOT PROTECTIVELY MARKED

**COPYRIGHT**  
 Reproduced from Ordnance Survey map with the permission of Ordnance Survey on behalf of the controller of Her Majesty's Stationery Office © Crown Copyright (2019). All Rights reserved. NNB GenCo 0100060408.  
 Esri, DigitalGlobe, GeoEye, Earthstar Geographics, CNES/Airbus DS, USDA, USGS, AeroGRID, IGN, and the GIS User Community.  
 PROW data sourced from Suffolk CC on 27/02/2019 under OGL v3.0 are an interpretation of the Definitive Map and Statement, not the Definitive Map itself, and should not be relied on for determining the position or alignment of any public right of way. The data contains Ordnance Survey data © Crown copyright and database right 2019.





**DOCUMENT:**  
 SIZEWELL C  
 ENVIRONMENTAL STATEMENT  
 VOLUME 7  
 CHAPTER 2  
 DESCRIPTION OF YOXFORD AND OTHER  
 HIGHWAY IMPROVEMENTS

**DRAWING TITLE:**  
 ILLUSTRATIVE MASTERPLAN FOR A12/B1119  
 JUNCTION AT SAXMUNDHAM

**DRAWING NO:**  
 FIGURE 2.4

**DATE:** JAN 2020      **DRAWN:** V.W.      **SCALE:** 1:1,500 @A3

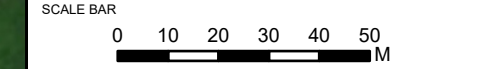

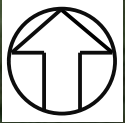

**NOTES**

**KEY**

- B1078/B1079 EAST OF EASTON AND OTLEY COLLEGE INDICATIVE LOCATION OF DEVELOPMENT SITE BOUNDARY
- EXISTING PUBLIC RIGHT OF WAY

NOT PROTECTIVELY MARKED

**COPYRIGHT**  
 Reproduced from Ordnance Survey map with the permission of Ordnance Survey on behalf of the controller of Her Majesty's Stationery Office © Crown Copyright (2019). All Rights reserved. NNB GenCo 0100060408.  
 Esri, DigitalGlobe, GeoEye, Earthstar Geographics, CNES/Airbus DS, USDA, USGS, AeroGRID, IGN, and the GIS User Community.  
 PROW data sourced from Suffolk CC on 27/02/2019 under OGL v3.0 are an interpretation of the Definitive Map and Statement, not the Definitive Map itself, and should not be relied on for determining the position or alignment of any public right of way. The data contains Ordnance Survey data © Crown copyright and database right 2019.




DOCUMENT:  
 SIZEWELL C  
 ENVIRONMENTAL STATEMENT  
 VOLUME 7  
 CHAPTER 2  
 DESCRIPTION OF YOXFORD AND OTHER  
 HIGHWAY IMPROVEMENTS

DRAWING TITLE:  
 ILLUSTRATIVE MASTERPLAN FOR B1078/B1079  
 JUNCTION EAST OF EASTON AND OTLEY  
 COLLEGE

DRAWING NO:  
 FIGURE 2.5

DATE: JAN 2020      DRAWN: V.W.      SCALE: 1:2,000 @A3

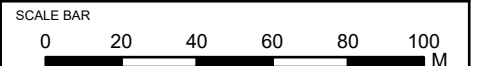



**NOTES**

**KEY**

- A140/B1078 WEST OF CODDENHAM
- INDICATIVE LOCATION OF DEVELOPMENT SITE BOUNDARY
- ROAD

NOT PROTECTIVELY MARKED

**COPYRIGHT**  
 Reproduced from Ordnance Survey map with the permission of Ordnance Survey on behalf of the controller of Her Majesty's Stationery Office © Crown Copyright (2019). All Rights reserved. NNB GenCo 0100060408.  
 Esri, DigitalGlobe, GeoEye, Earthstar Geographics, CNES/Airbus DS, USDA, USGS, AeroGRID, IGN, and the GIS User Community.  
 PROW data sourced from Suffolk CC on 27/02/2019 under OGL v3.0 are an interpretation of the Definitive Map and Statement, not the Definitive Map itself, and should not be relied on for determining the position or alignment of any public right of way. The data contains Ordnance Survey data © Crown copyright and database right 2019.





DOCUMENT:  
 SIZEWELL C  
 ENVIRONMENTAL STATEMENT  
 VOLUME 7  
 CHAPTER 2  
 DESCRIPTION OF YOXFORD AND OTHER  
 HIGHWAY IMPROVEMENTS

DRAWING TITLE:  
 ILLUSTRATIVE MASTERPLAN FOR A140/B1078  
 JUNCTION WEST OF CODDENHAM

DRAWING NO:  
 FIGURE 2.6

DATE: JAN 2020      DRAWN: V.W.      SCALE: 1:1,500 @A3

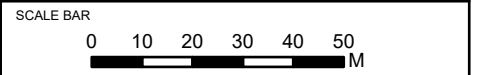

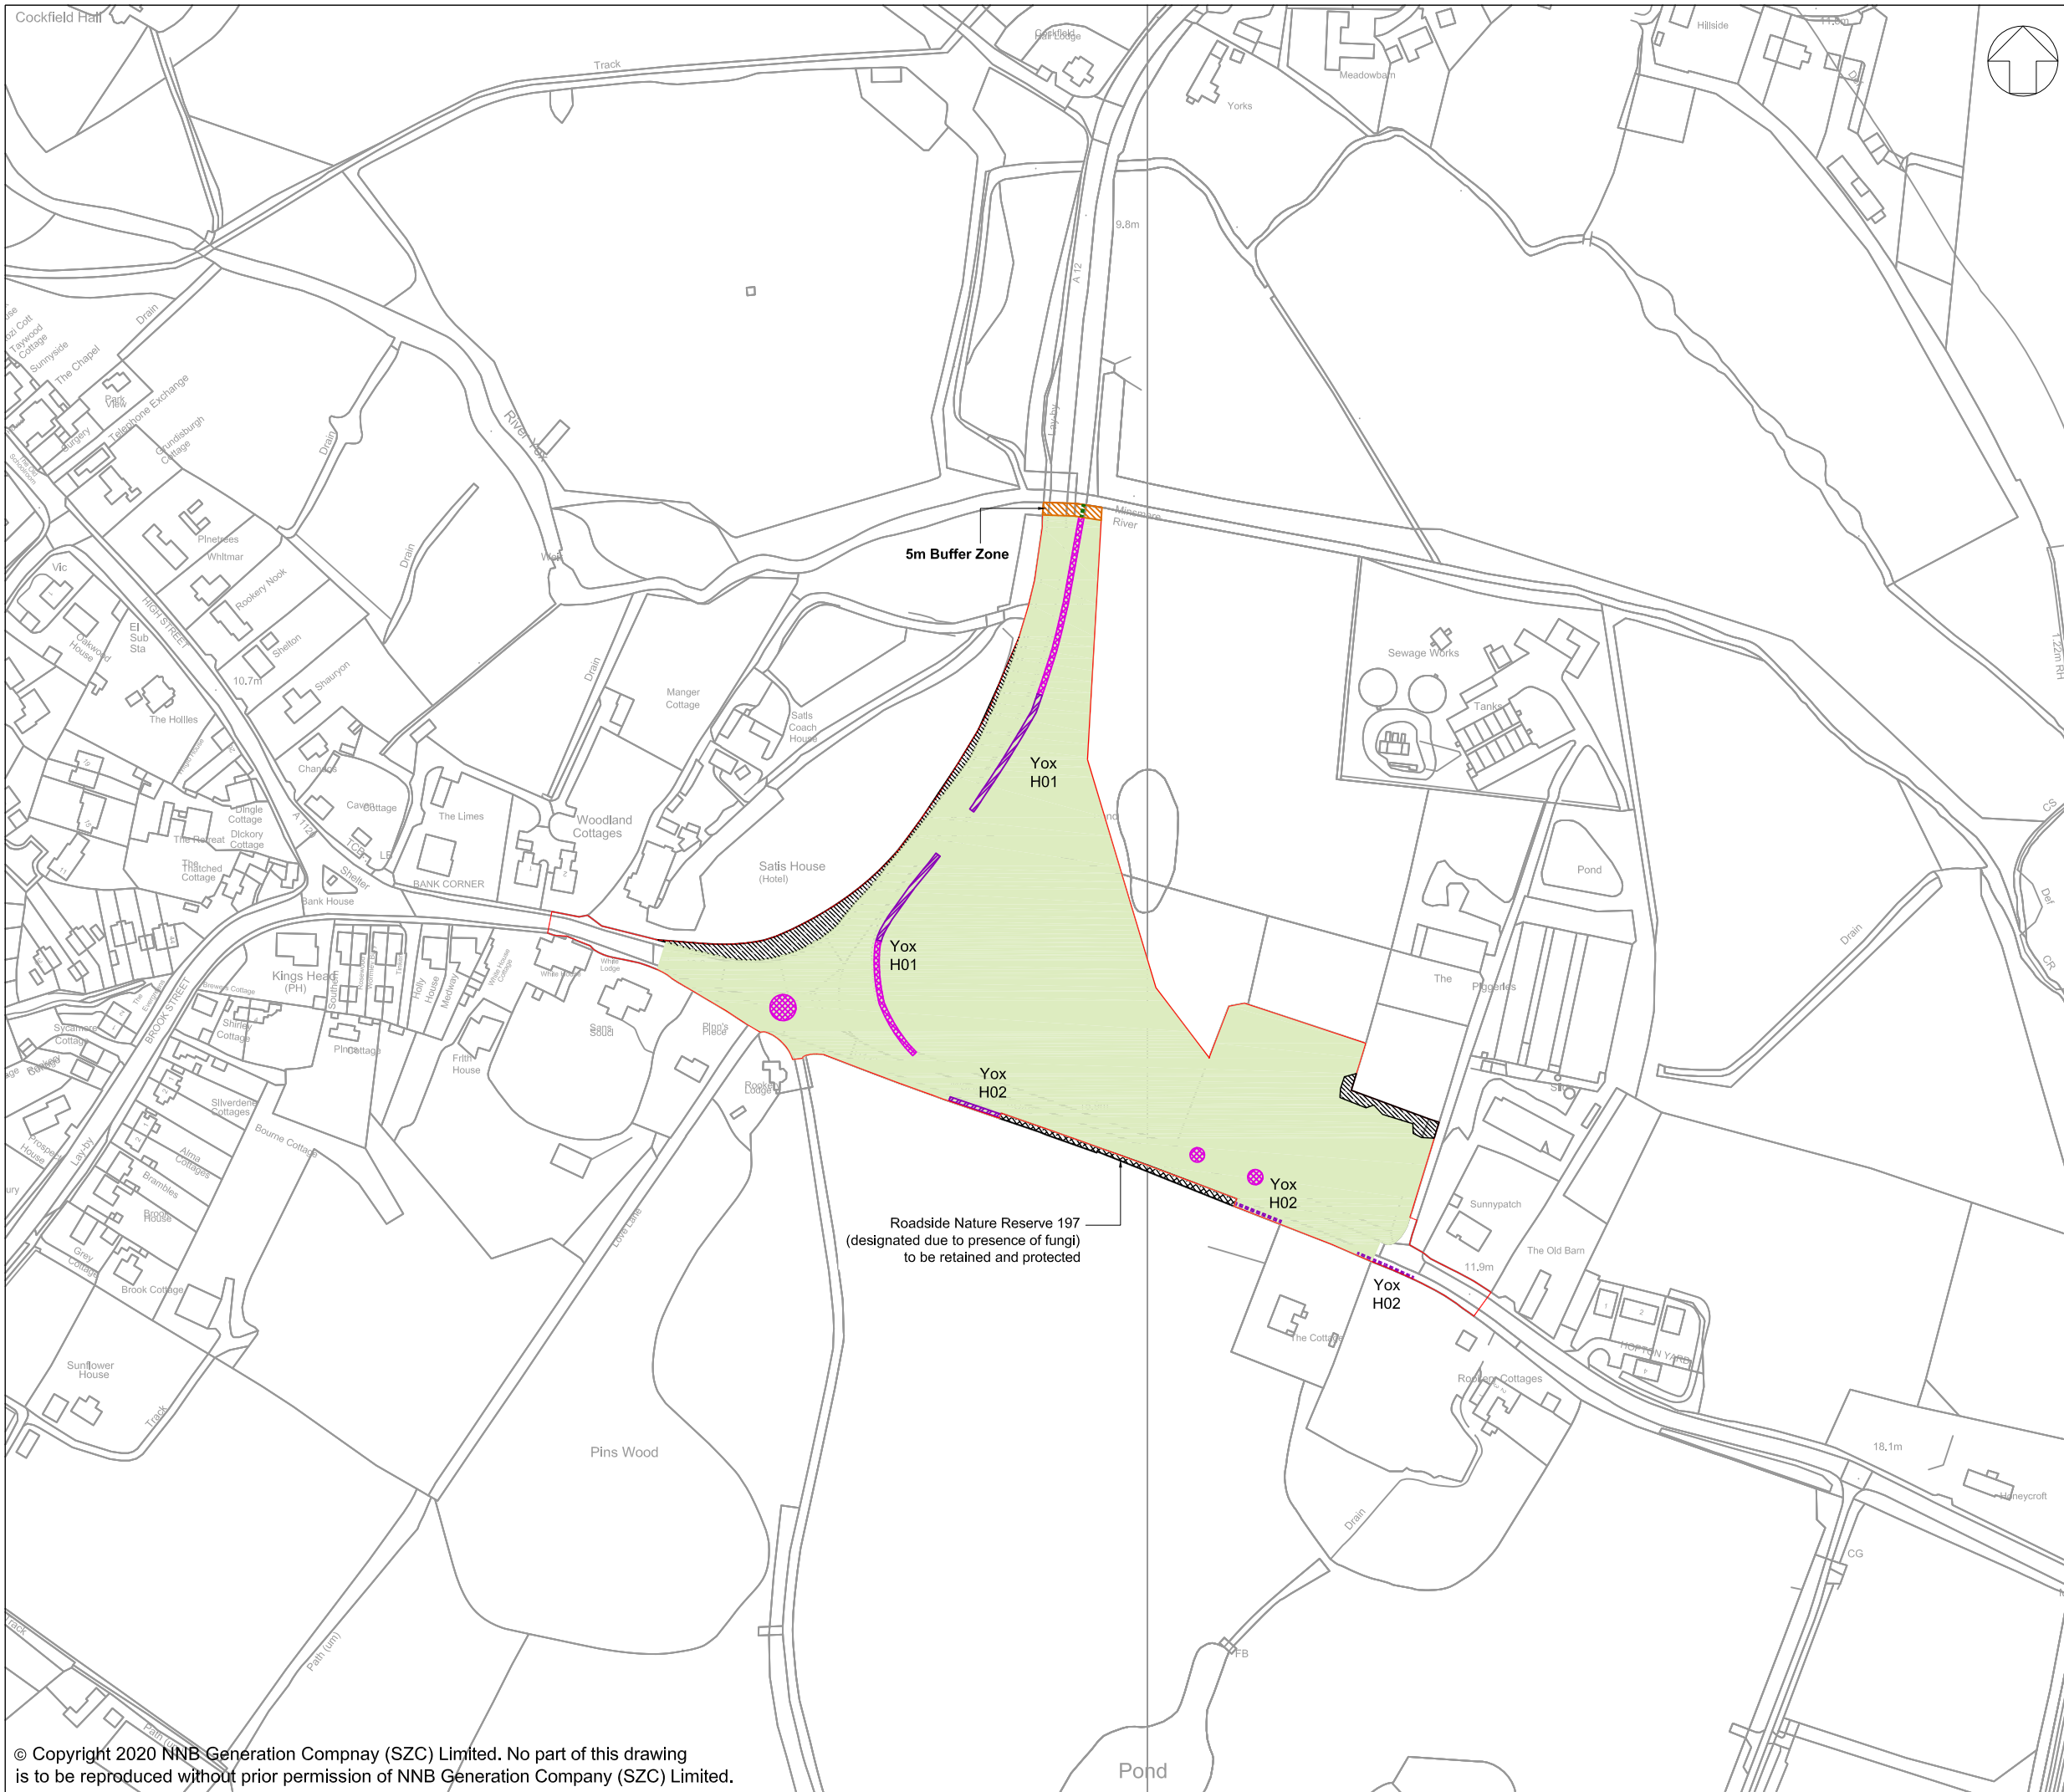










**NOTES:**

 1. FOR DETAILS OF PERMANENT AND TEMPORARY POSSESSION WITHIN ORDER LIMITS REFER TO LAND PLANS.
2. THE LOCATIONS OF FEATURES SHOWN ARE INDICATIVE ONLY. EXACT LOCATIONS TO BE CONFIRMED ON SITE.
3. ADDITIONAL FEATURES MAY BE PRESENT ON SITE THAT HAVE NOT BEEN IDENTIFIED.
4. THIS DRAWING IS BASED ON AERIAL PHOTOGRAPHS AND SITE VISITS.
5. FOR HEDGEROW REFERENCES (H01-H02) PLEASE REFER TO SCHEDULE 21 OF DRAFT DCO (DOC REF 3.1)
6. WITHIN THE AREA SHOWN AS 'GENERAL SITE CLEARANCE' NOT EVERYTHING WOULD BE CLEARED. SITE CLEARANCE WOULD BE THE MINIMUM REQUIRED TO UNDERTAKE THE WORKS. GENERAL SITE CLEARANCE CONSISTS OF REMOVAL OF OVERGROWN VEGETATION IN VERGES, AND TOPSOIL REMOVAL AND DISPOSAL.

**KEY:**

-  YOXFORD ROUNDABOUT DEVELOPMENT SITE BOUNDARY
-  RETAINED TREES AND SHRUBS
-  RETAINED HEDGEROW
-  RETAINED IMPORTANT HEDGEROW (HEDGEROW REGULATIONS 1997)
-  PROTECTED FLORA
-  BUFFER ZONE
-  AREA OF GENERAL SITE CLEARANCE FOR CONSTRUCTION WORKS WITHIN THE SITE
-  VEGETATION TO BE REMOVED
-  IMPORTANT HEDGEROW (HEDGEROW REGULATIONS 1997) TO BE REMOVED

NOT PROTECTIVELY MARKED

**COPYRIGHT:**  
 Reproduced from Ordnance Survey map with the permission of Ordnance Survey on behalf of the controller of Her Majesty's Stationary Office © Crown copyright (2019). All Rights reserved. NNB GenCo Licence: 0100060408



**DOCUMENT:**  
 SIZEWELL C ENVIRONMENTAL STATEMENT VOLUME 7, CHAPTER 2 DESCRIPTION OF YOXFORD ROUNDABOUT AND OTHER HIGHWAY IMPROVEMENTS

**DRAWING TITLE:**  
 SITE CLEARANCE PLAN FOR A12 AND B1122 EAST OF YOXFORD (YOXFORD ROUNDABOUT)

**DRAWING NO:**  
 FIGURE 2.7

**DATE:** JAN 2020 **DRAWN:** J.B. **SCALE:** 1:2500 @ A3

