



The Sizewell C Project


6.15 Illustrative View of the Proposed Change to the SSSI Crossing Western Viewpoint

March 2021

Planning Act 2008
Infrastructure Planning (Applications: Prescribed Forms and Procedure) Regulations 2009


Revision: 1.0
Applicable Regulation: Regulation 5(2)(o)
PINS Reference Number: EN010012



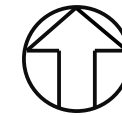

NOTES

KEY

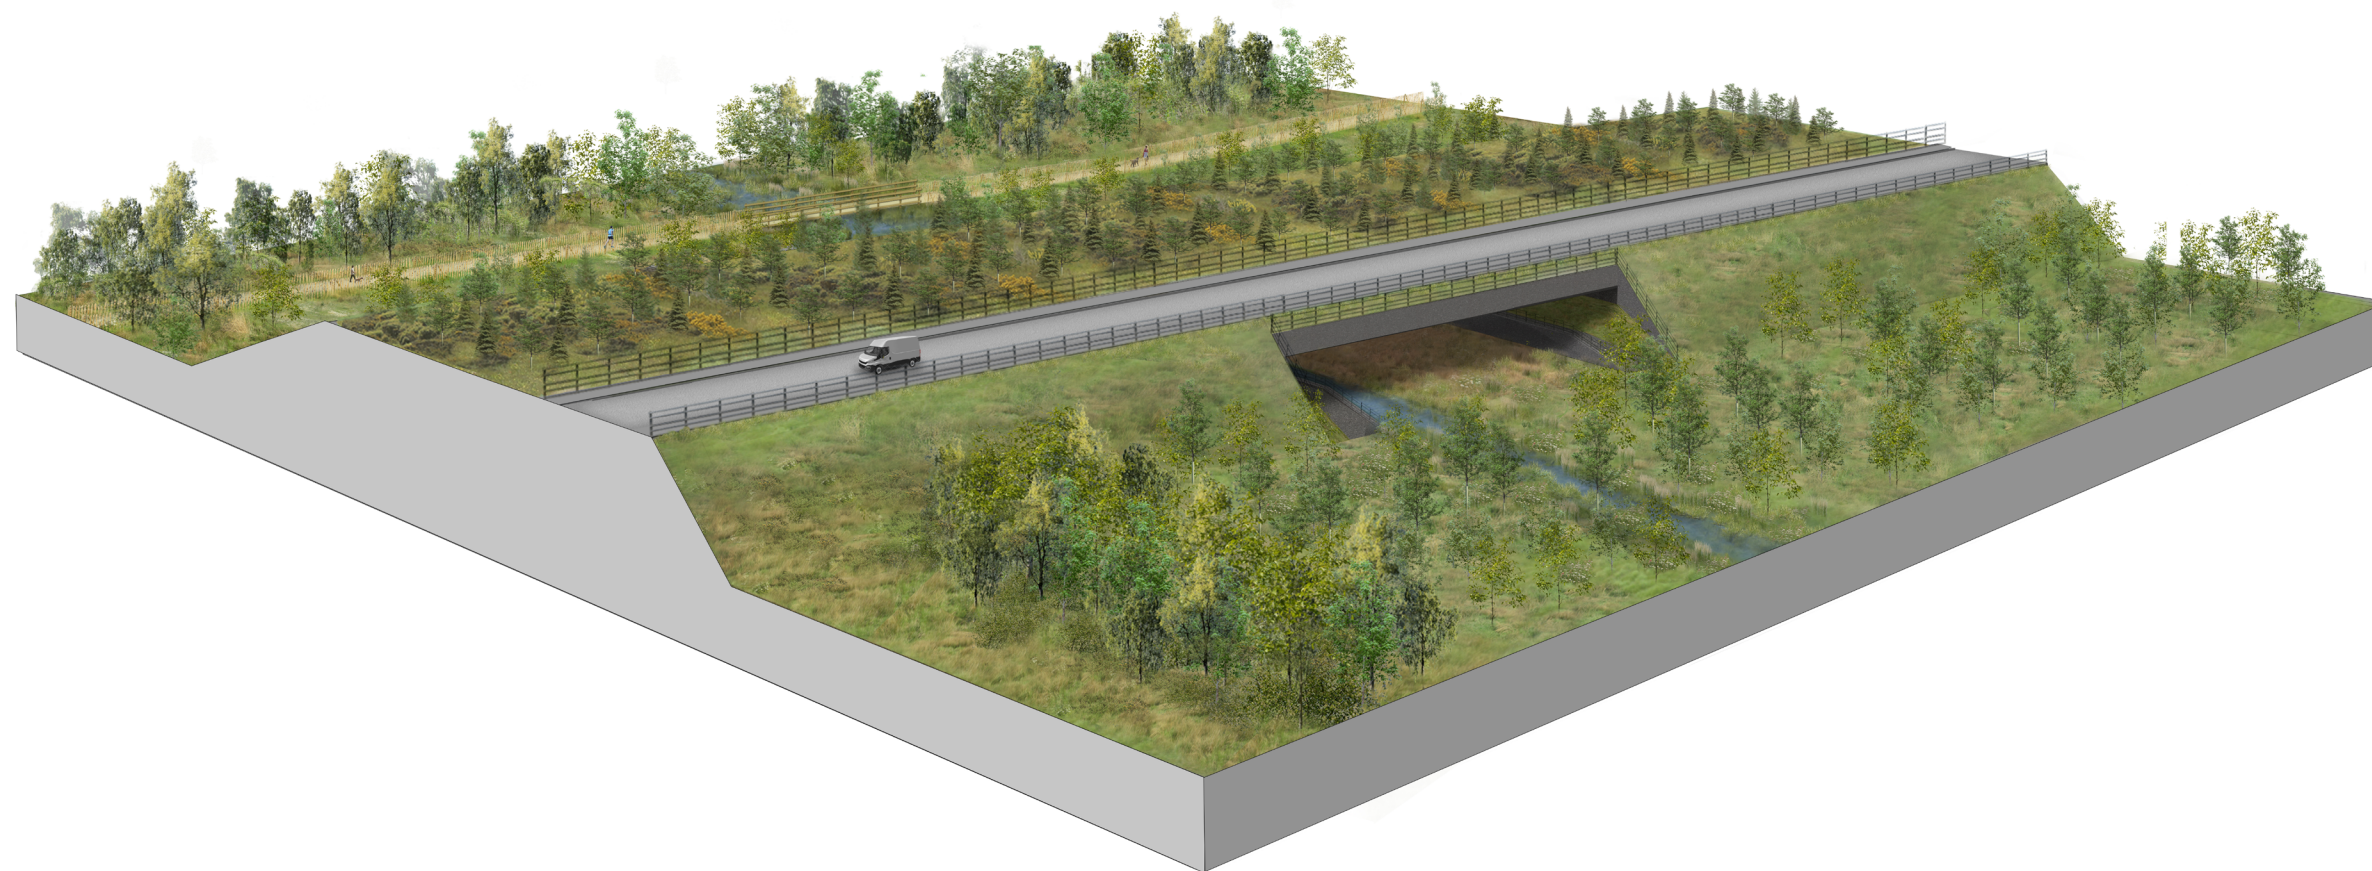

NOT PROTECTIVELY MARKED

COPYRIGHT
Reproduced from Ordnance Survey map with the permission of Ordnance Survey on behalf of the controller of Her Majesty's Stationery Office © Crown Copyright (2021). All Rights reserved. NNB GenCo 0100060408.



DOCUMENT:
RESPONSE TO PD-012
RULE 17 REQUEST FOR FURTHER INFORMATION

DRAWING TITLE:
ILLUSTRATIVE VIEW OF THE PROPOSED
CHANGE TO SSSI CROSSING
WESTERN VIEWPOINT

DRAWING NO:
FIGURE 1.1

DATE:	DRAWN:	SCALE :	REVISION:
MAR 2021	LDA	NTS	1.0

SCALE BAR
NTS