



The Sizewell C Project

6.19 Fifth Environmental Statement Addendum Volume 2: Figures

Revision: 1.0
Applicable Regulation: Regulation 5(2)(a)
PINS Reference Number: EN010012


September 2021

Planning Act 2008
Infrastructure Planning (Applications: Prescribed
Forms and Procedure) Regulations 2009



CONTENTS

FIGURE 2.1	REVISED PAKENHAM FEN MEADOW COMPENSATION SITE BOUNDARY
FIGURE 2.2	REVISED HALESWORTH FEN MEADOW COMPENSATION SITE BOUNDARY
FIGURE 2.3	REVISED BENHALL FEN MEADOW COMPENSATION SITE BOUNDARY
FIGURE 2.4	REVISED SIZEWELL LINK ROAD SITE BOUNDARY
FIGURE 2.5	REVISED GREEN RAIL ROUTE SITE BOUNDARY

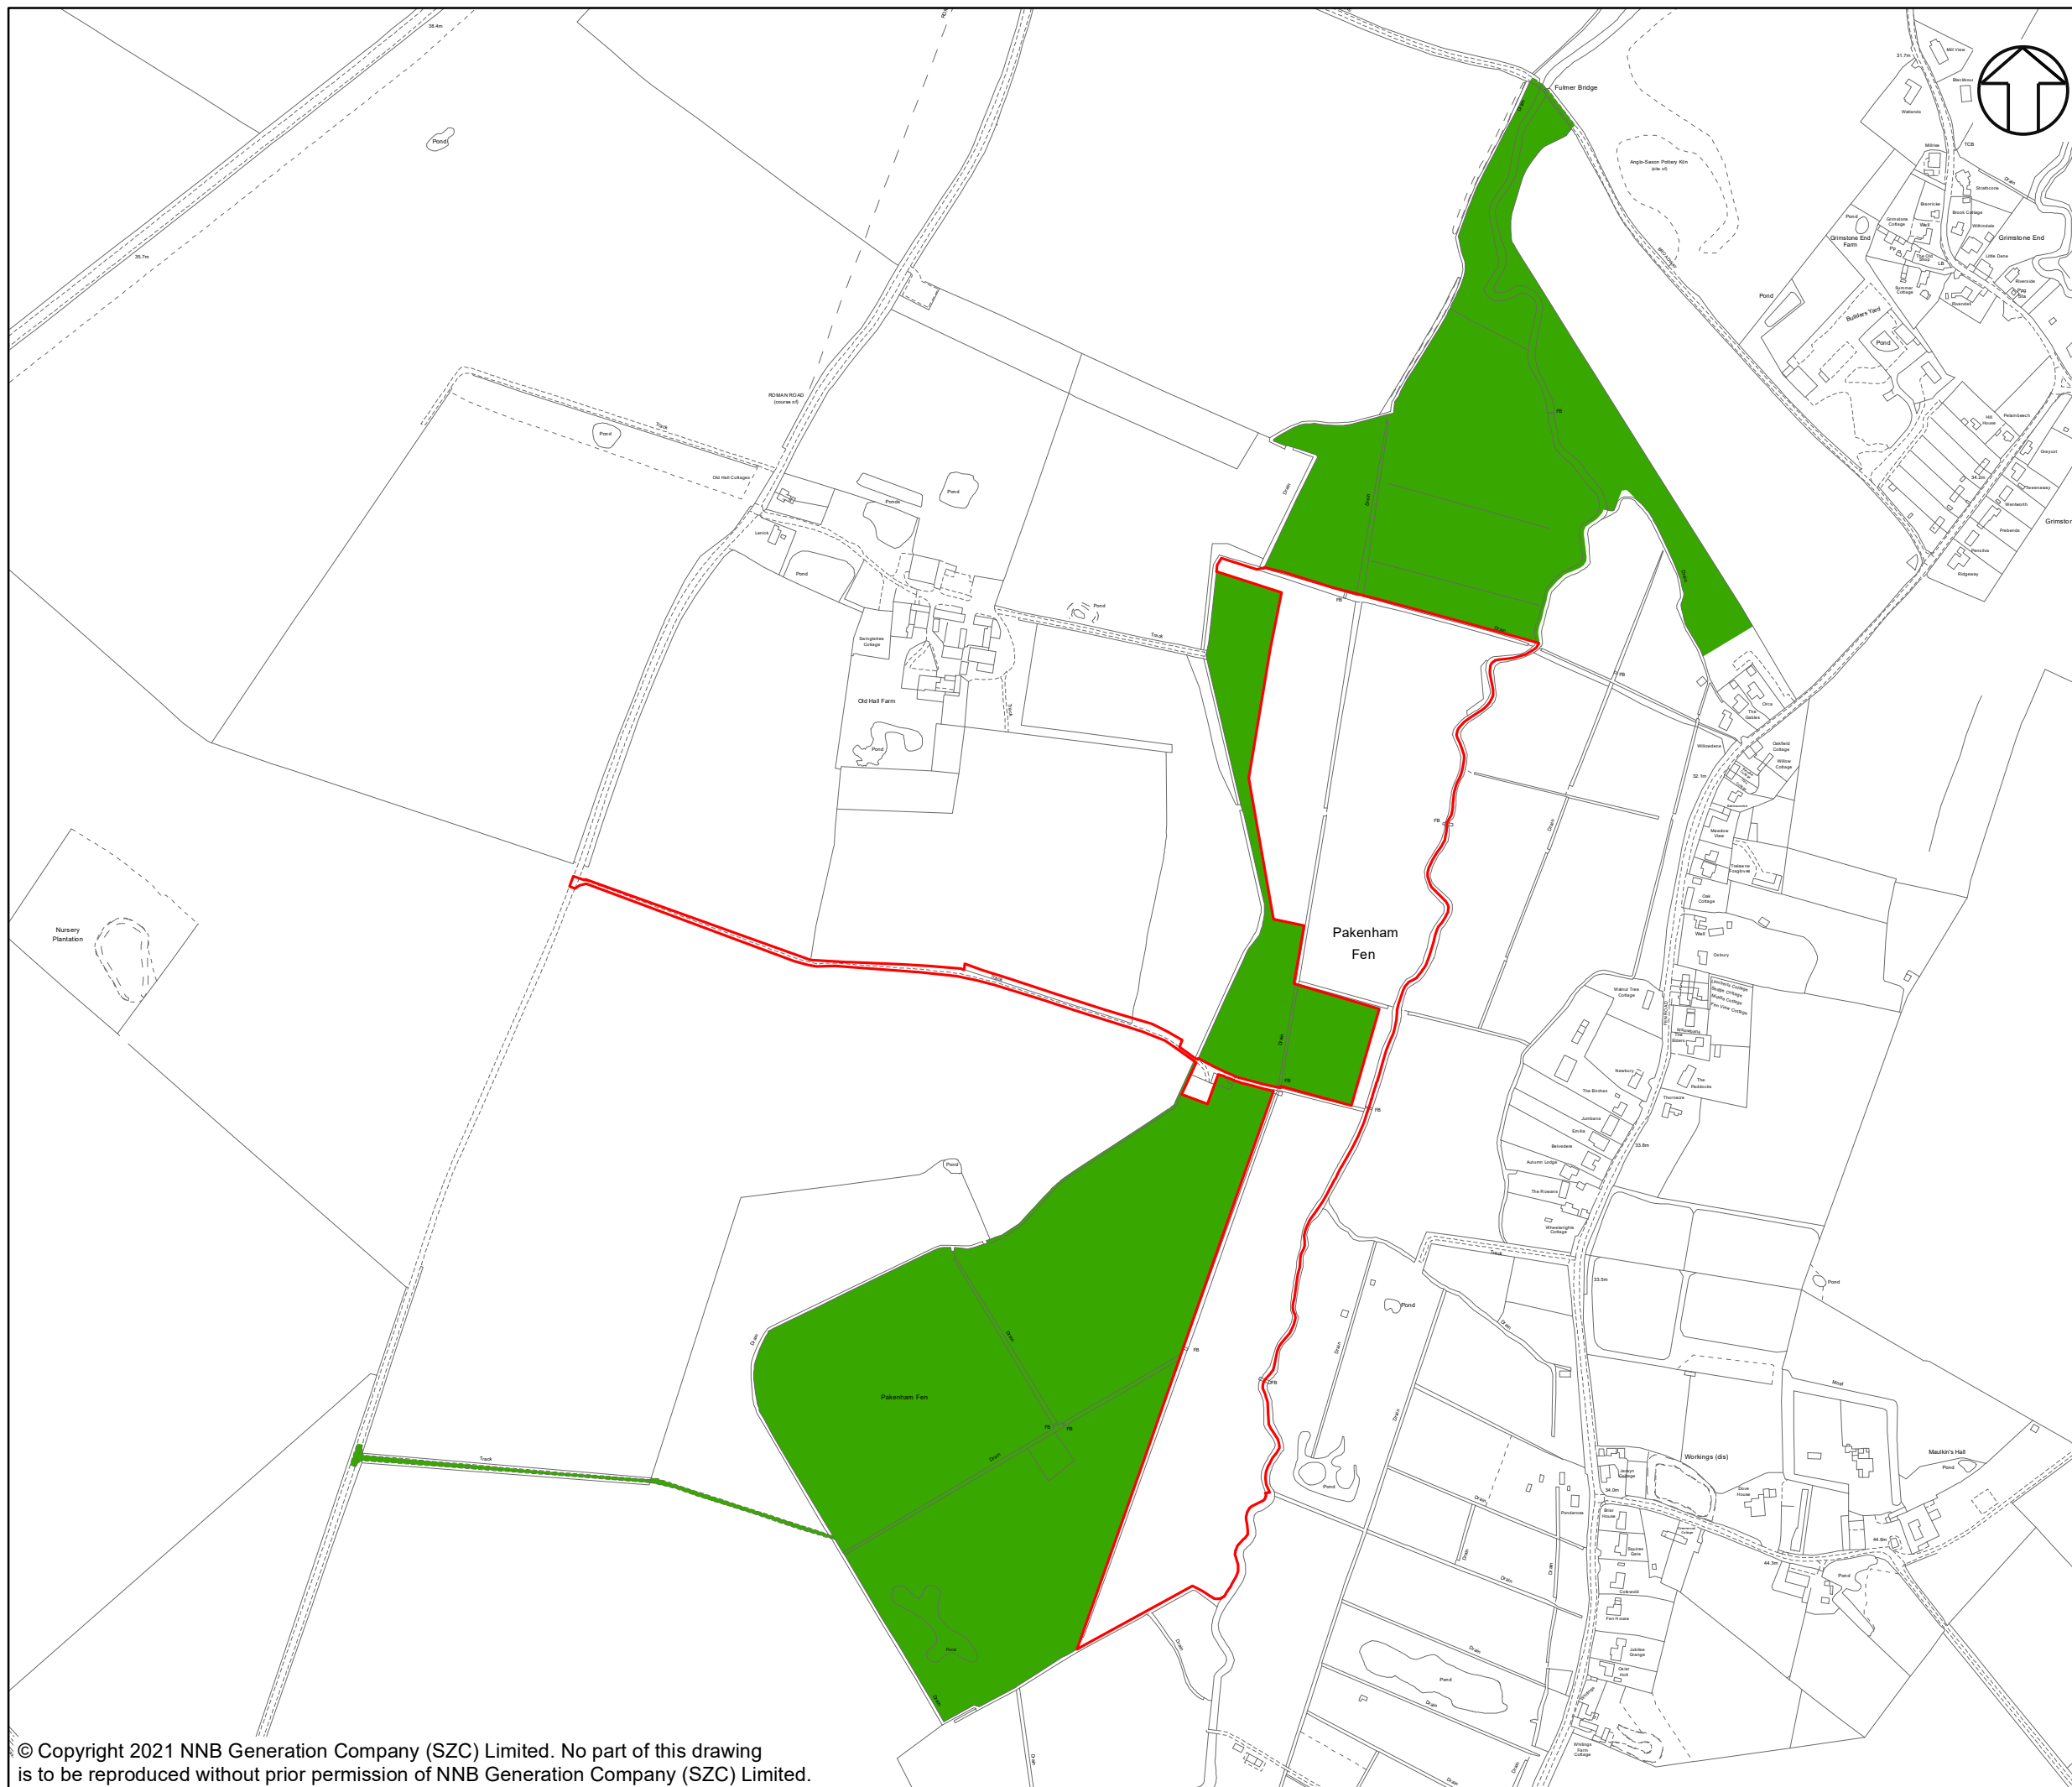

NOTES

KEY

- FEN MEADOW HABITAT DEVELOPMENT SITE BOUNDARY
- SITE BOUNDARY REDUCTION

NOT PROTECTIVELY MARKED

COPYRIGHT
 Reproduced from Ordnance Survey map with the permission of Ordnance Survey on behalf of the controller of Her Majesty's Stationary Office © Crown Copyright (2021). All Rights reserved. NNB GenCo 0100060408.




DOCUMENT:
 FIFTH ENVIRONMENTAL STATEMENT ADDENDUM
 VOLUME 2: FIGURES
 CHAPTER 2: REDUCTION OF ORDER LIMITS

DRAWING TITLE:
 REVISED PAKENHAM FEN MEADOW
 COMPENSATION SITE BOUNDARY

DRAWING NO:
 FIGURE 2.1

DATE:	DRAWN:	SCALE:	REV:
SEPT 2021	J.W.	1:5,500 @A3	01

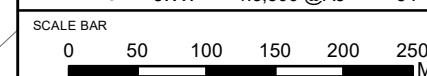



NOTES

KEY

- FEN MEADOW HABITAT DEVELOPMENT SITE BOUNDARY
- SITE BOUNDARY REDUCTION

NOT PROTECTIVELY MARKED

COPYRIGHT
 Reproduced from Ordnance Survey map with the permission of Ordnance Survey on behalf of the controller of Her Majesty's Stationary Office © Crown Copyright (2021). All Rights reserved. NNB GenCo 0100060408.





DOCUMENT:
 FIFTH ENVIRONMENTAL STATEMENT ADDENDUM
 VOLUME 2: FIGURES
 CHAPTER 2: REDUCTION OF ORDER LIMITS

DRAWING TITLE:
 REVISED HALESWORTH FEN MEADOW
 COMPENSATION SITE BOUNDARY

DRAWING NO:
 FIGURE 2.2

DATE: SEPT 2021	DRAWN: J.W.	SCALE: 1:1,500 @A3	REV: 01
--------------------	----------------	-----------------------	------------

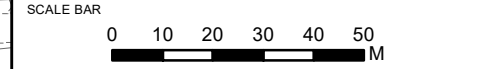

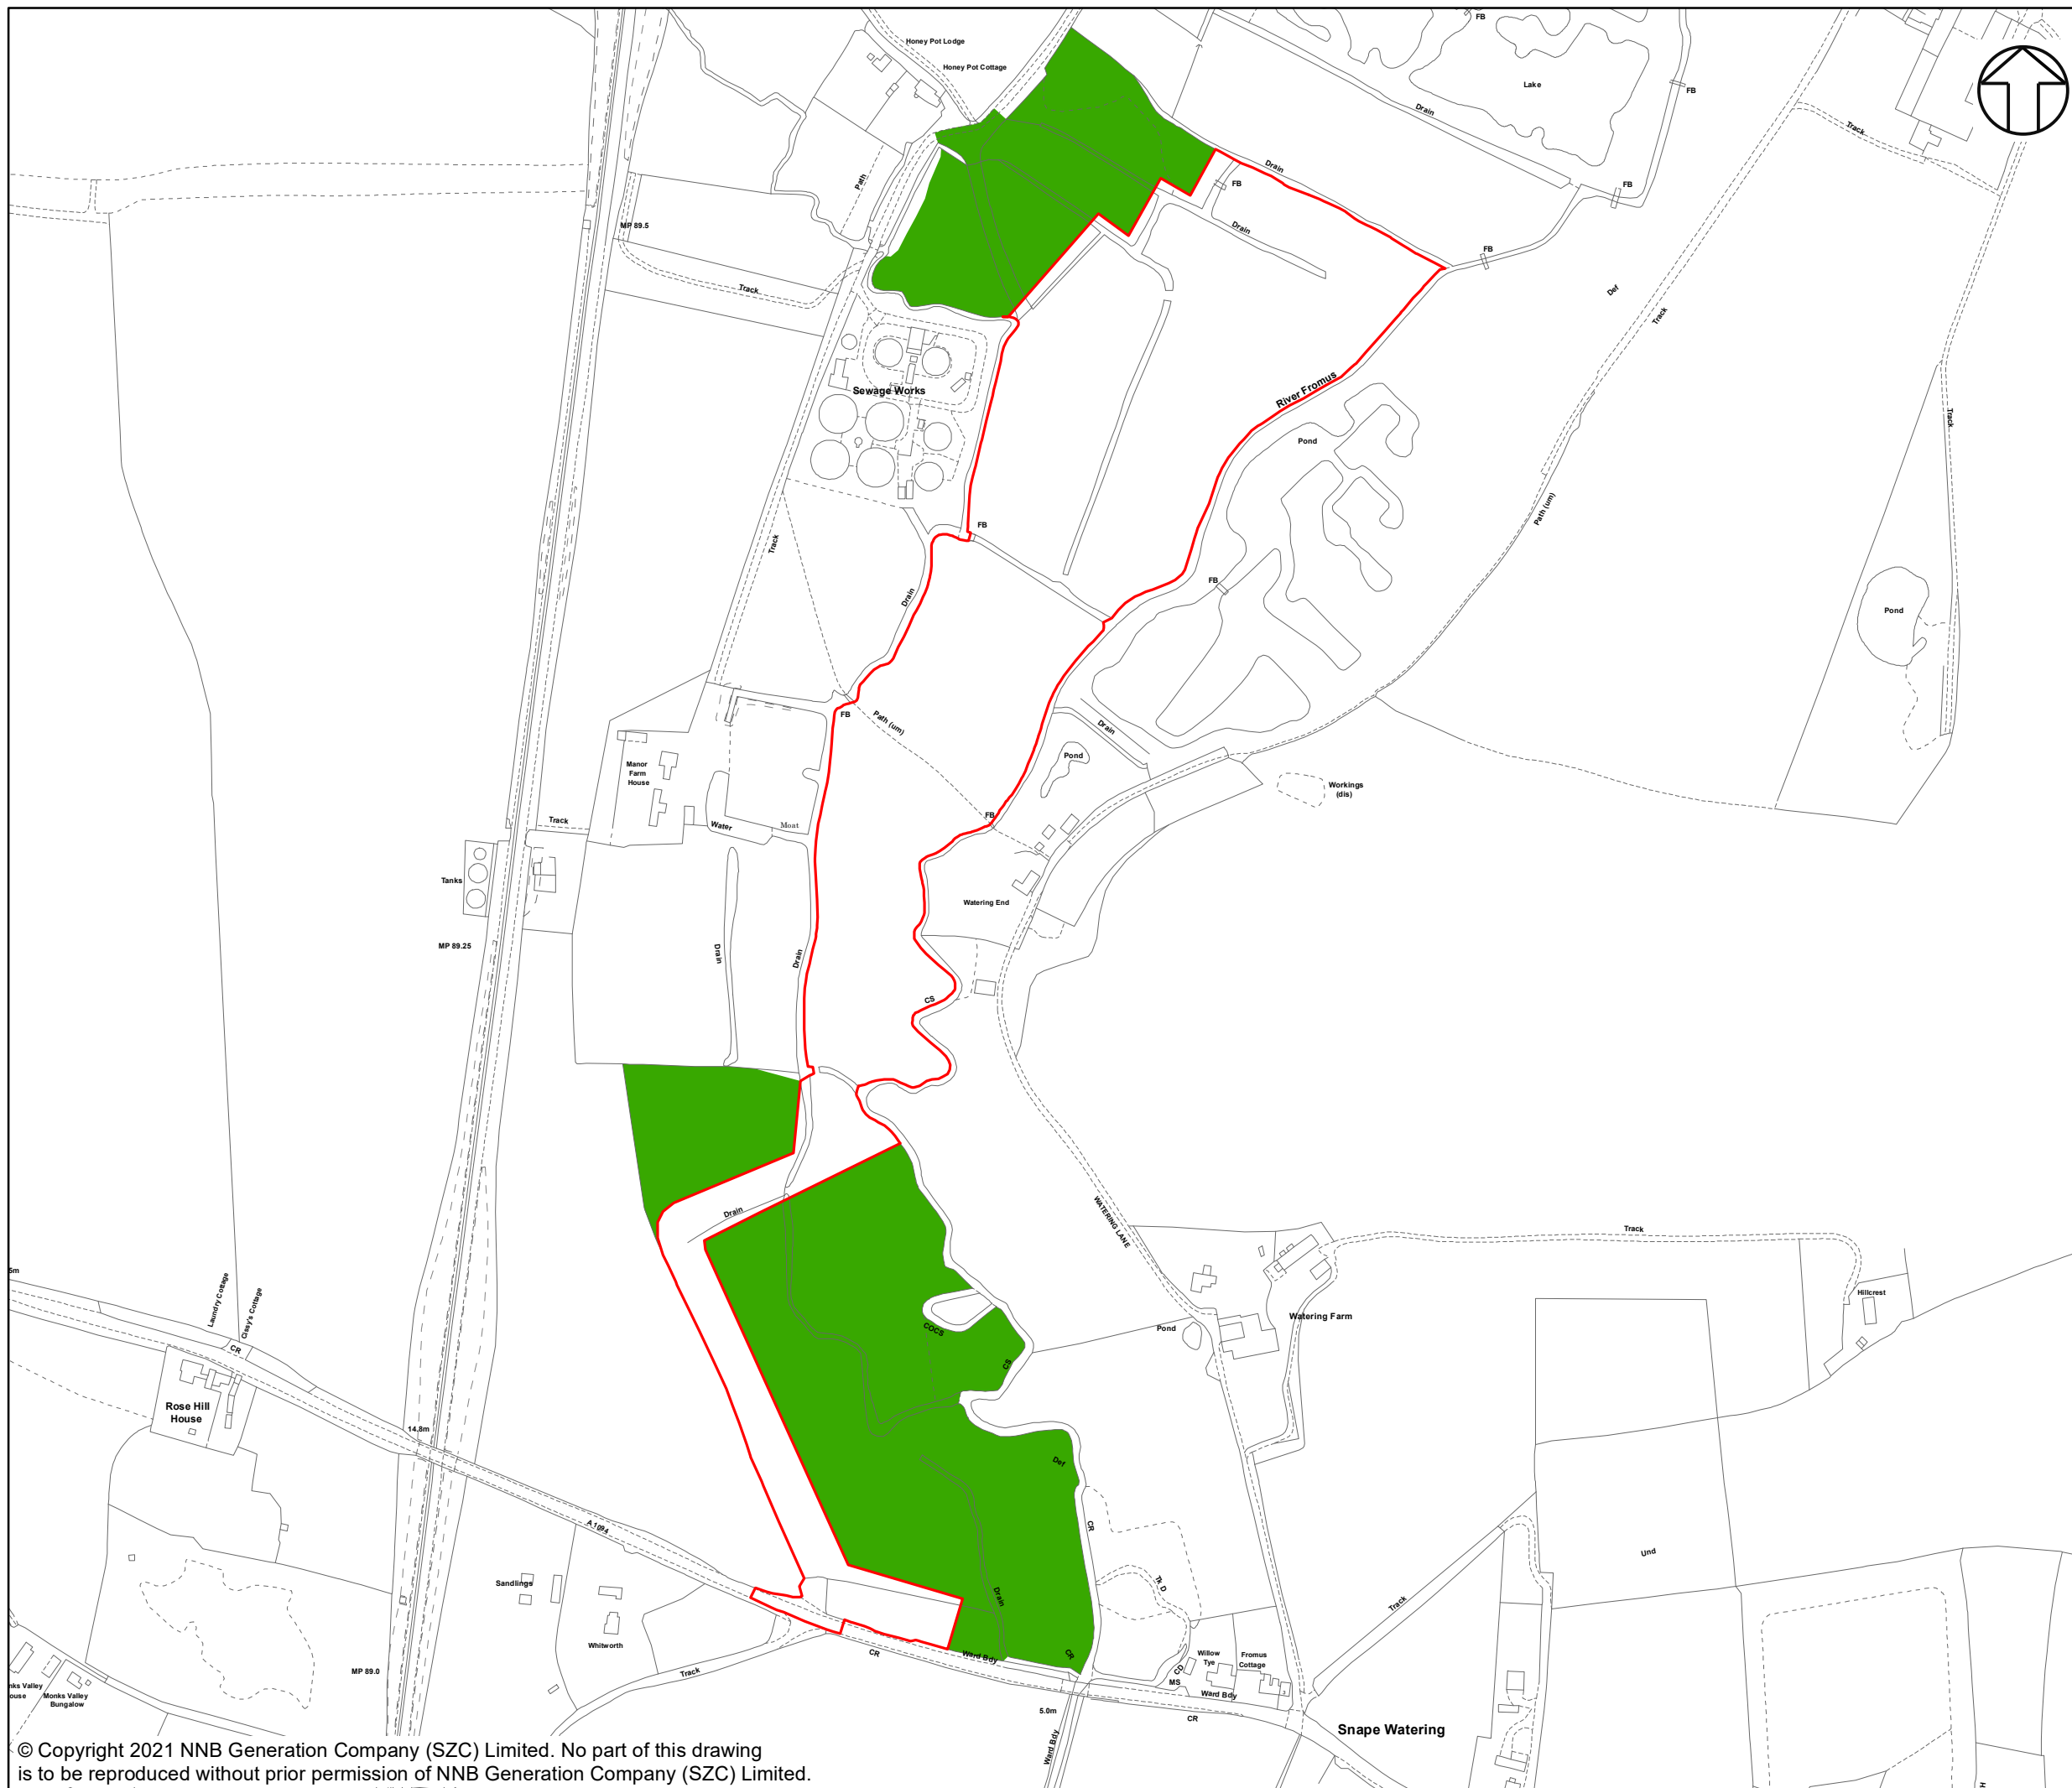

NOTES

KEY

- FEN MEADOW HABITAT DEVELOPMENT SITE BOUNDARY
- SITE BOUNDARY REDUCTION

NOT PROTECTIVELY MARKED

COPYRIGHT
 Reproduced from Ordnance Survey map with the permission of Ordnance Survey on behalf of the controller of Her Majesty's Stationary Office © Crown Copyright (2021). All Rights reserved. NNB GenCo 0100060408.





DOCUMENT:
 FIFTH ENVIRONMENTAL STATEMENT ADDENDUM
 VOLUME 2: FIGURES
 CHAPTER 2: REDUCTION OF ORDER LIMITS

DRAWING TITLE:
 REVISED BENHALL FEN MEADOW
 COMPENSATION SITE BOUNDARY

DRAWING NO:
 FIGURE 2.3

DATE: SEPT 2021	DRAWN: J.W.	SCALE: 1:3,500 @A3	REV: 01
---------------------------	-----------------------	------------------------------	-------------------

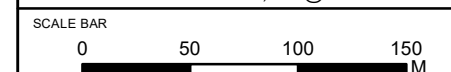

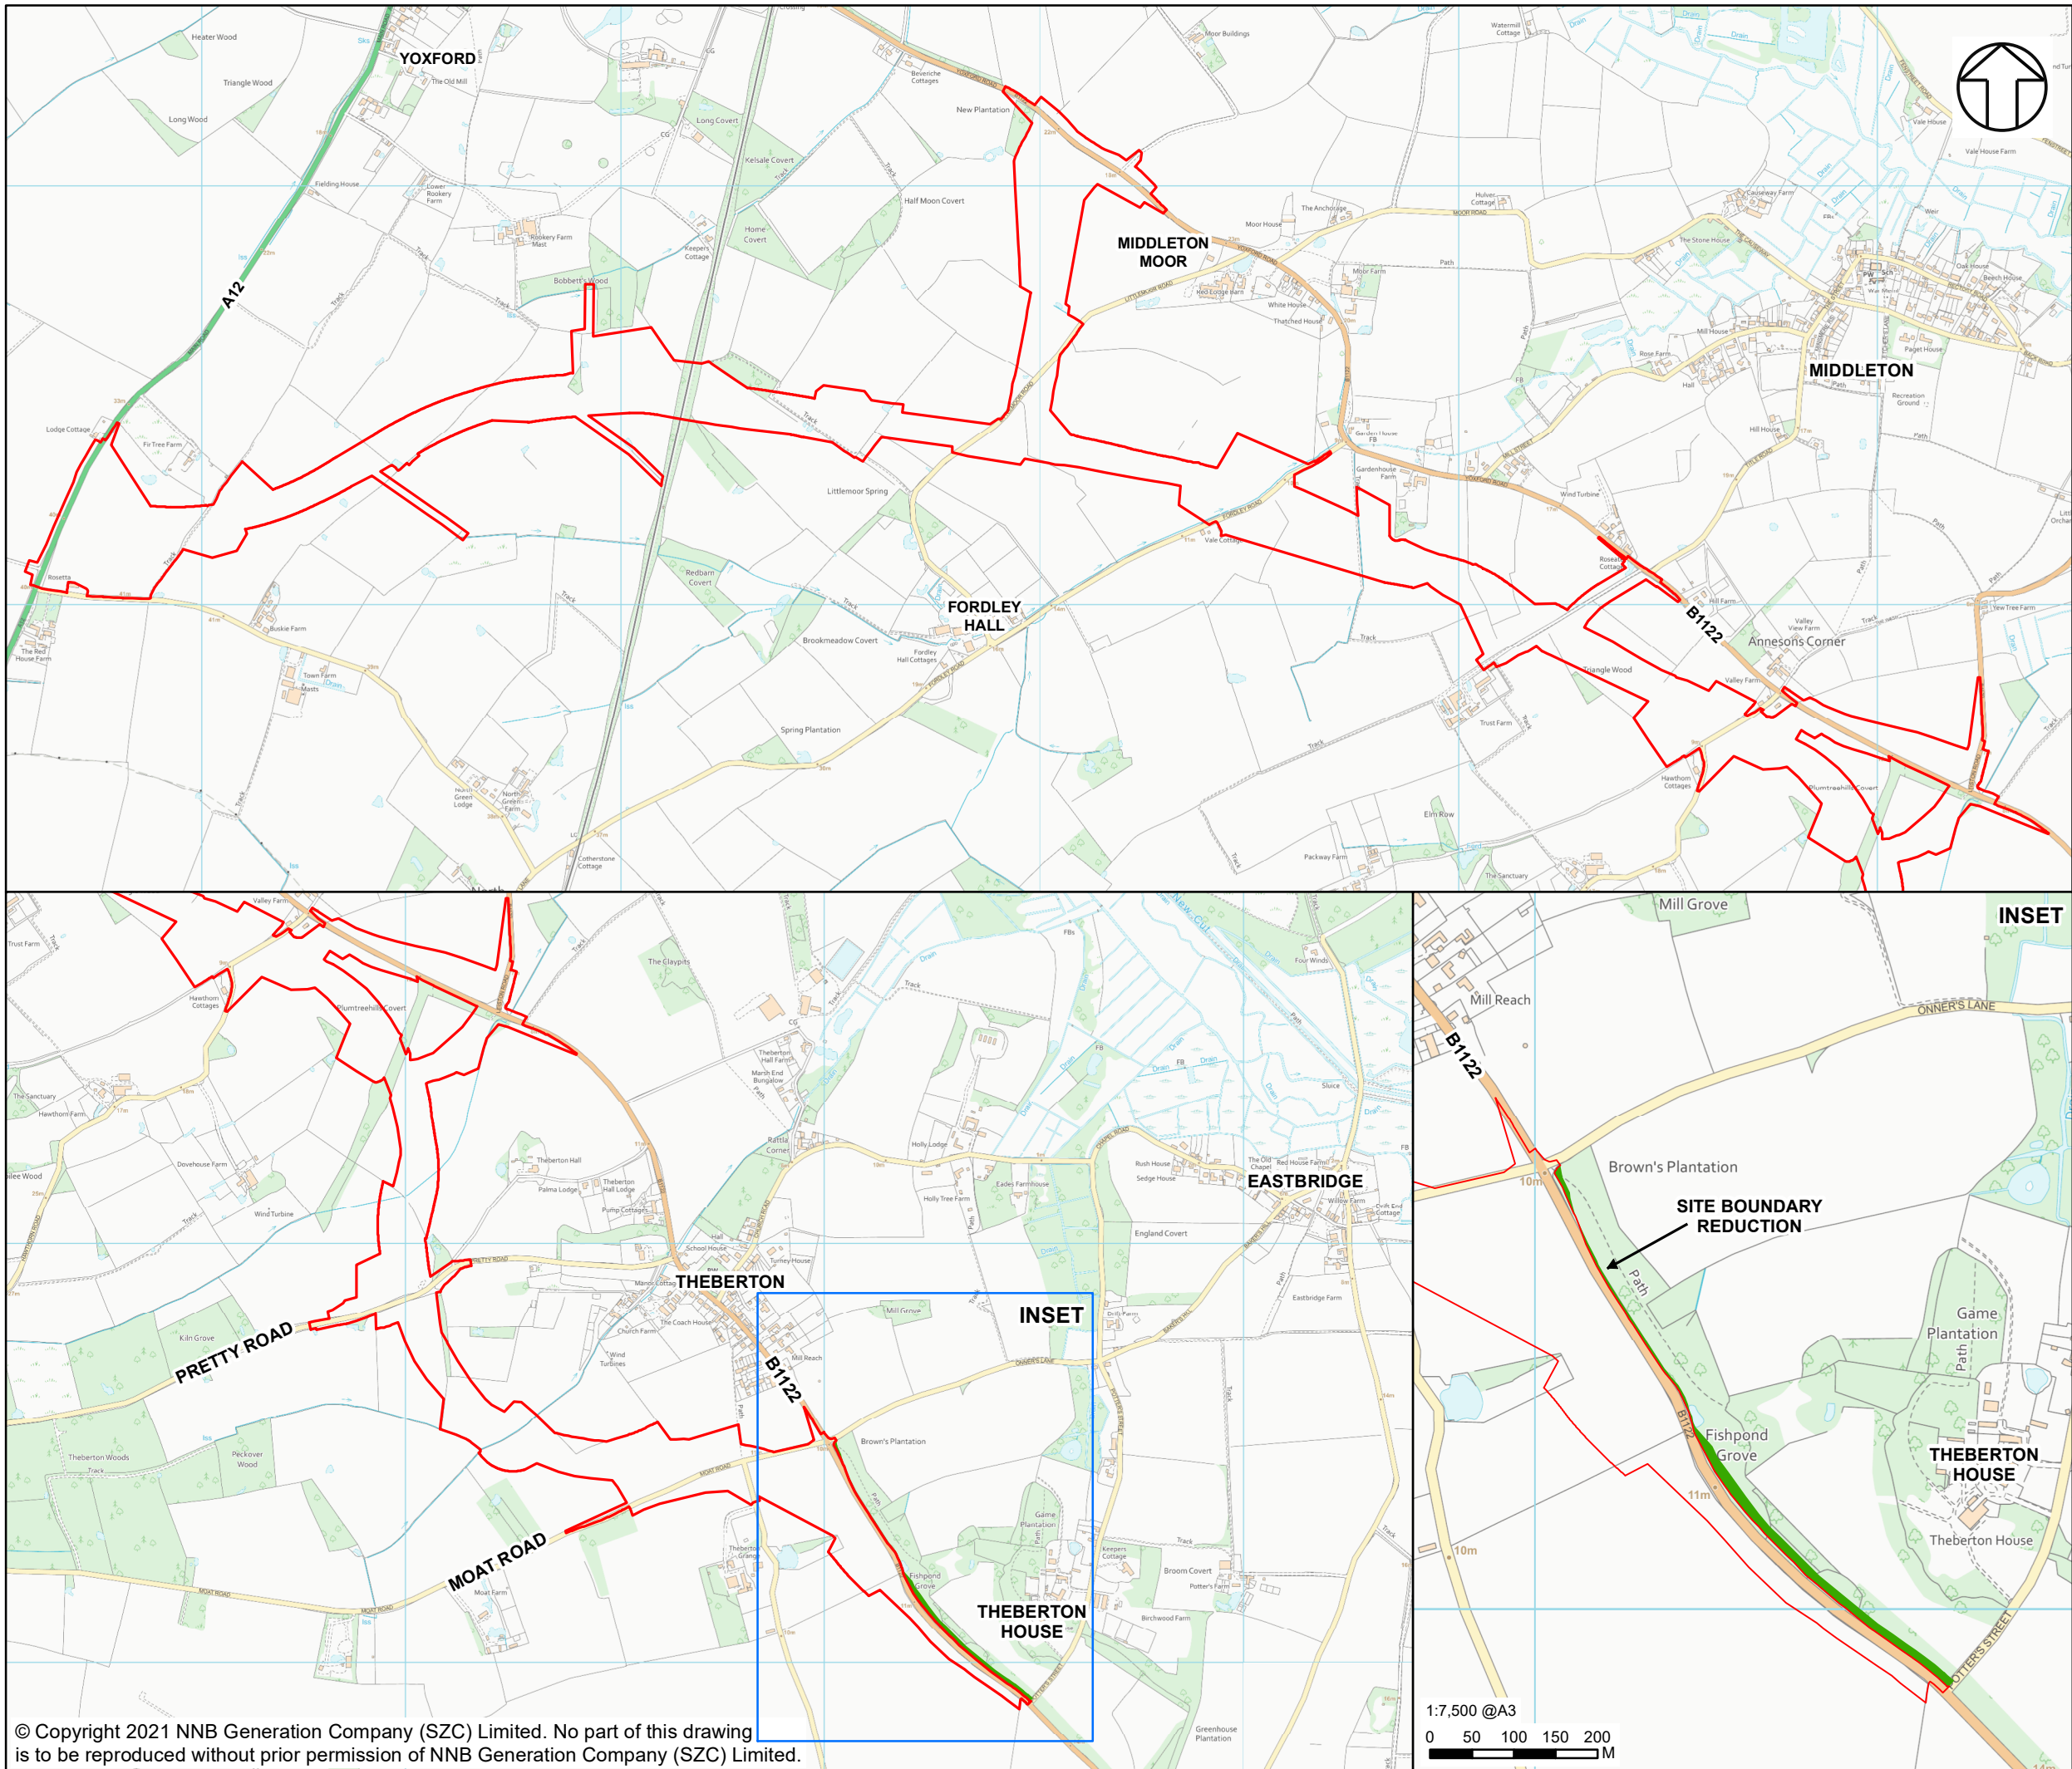

NOTES

KEY

- SIZEWELL LINK ROAD DEVELOPMENT SITE BOUNDARY
- SITE BOUNDARY REDUCTION

NOT PROTECTIVELY MARKED

COPYRIGHT
 Reproduced from Ordnance Survey map with the permission of Ordnance Survey on behalf of the controller of Her Majesty's Stationery Office © Crown Copyright (2021). All Rights reserved. NNB GenCo 0100060408.




DOCUMENT:
 FIFTH ENVIRONMENTAL STATEMENT ADDENDUM
 VOLUME 2: FIGURES
 CHAPTER 2: REDUCTION OF ORDER LIMITS


DRAWING TITLE:
 REVISED SIZEWELL LINK ROAD SITE BOUNDARY


DRAWING NO:
 FIGURE 2.4

DATE: SEPT 2021 **DRAWN:** J.W. **SCALE:** 1:15,000 @A3 **REV:** 01

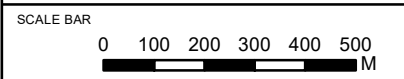

© Copyright 2021 NNB Generation Company (SZC) Limited. No part of this drawing is to be reproduced without prior permission of NNB Generation Company (SZC) Limited.

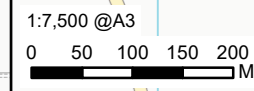

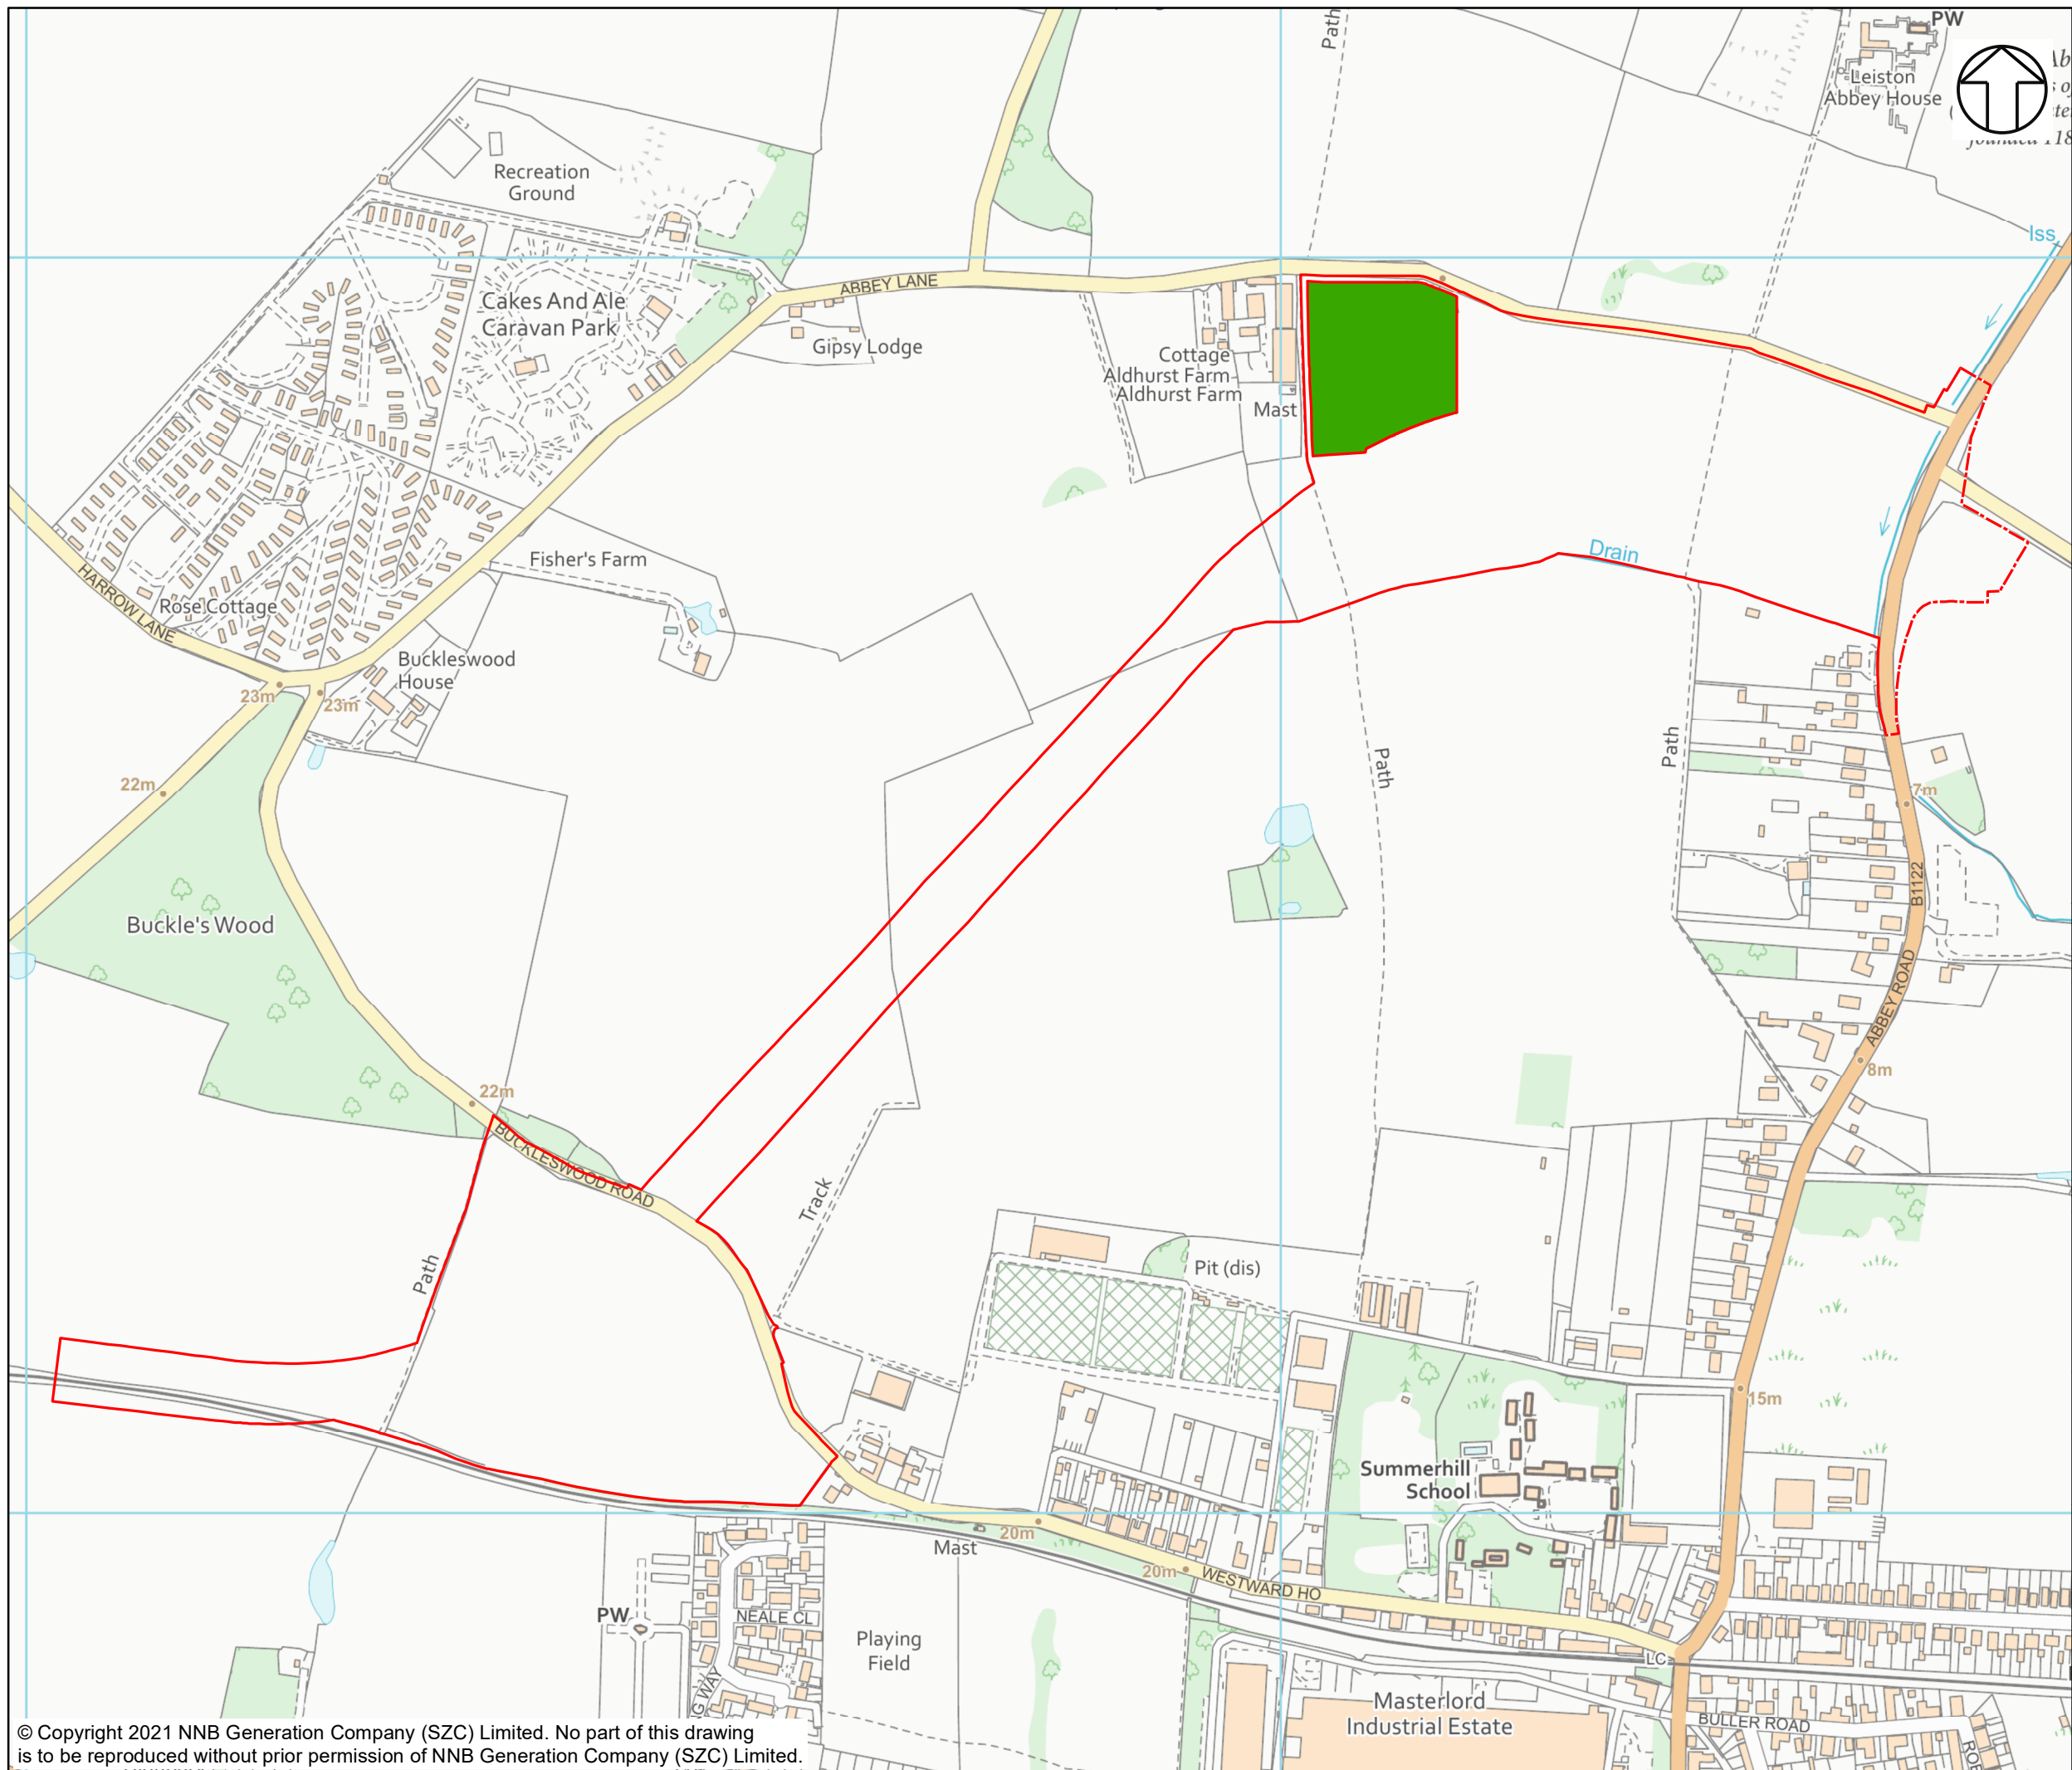

NOTES

KEY

- GREEN RAIL ROUTE DEVELOPMENT
- SITE BOUNDARY
- DEMARCATION LINE
- SITE BOUNDARY REDUCTION

NOT PROTECTIVELY MARKED

COPYRIGHT
 Reproduced from Ordnance Survey map with the permission of Ordnance Survey on behalf of the controller of Her Majesty's Stationary Office © Crown Copyright (2021). All Rights reserved. NNB GenCo 0100060408.



DOCUMENT:
 FIFTH ENVIRONMENTAL STATEMENT ADDENDUM
 VOLUME 2: FIGURES
 CHAPTER 2: REDUCTION OF ORDER LIMITS

DRAWING TITLE:
 REVISED GREEN RAIL ROUTE SITE BOUNDARY

DRAWING NO:
 FIGURE 2.5

DATE: SEPT 2021	DRAWN: J.W.	SCALE: 1:5,000 @A3	REV: 01
--------------------	----------------	-----------------------	------------

