


SECTION A-A

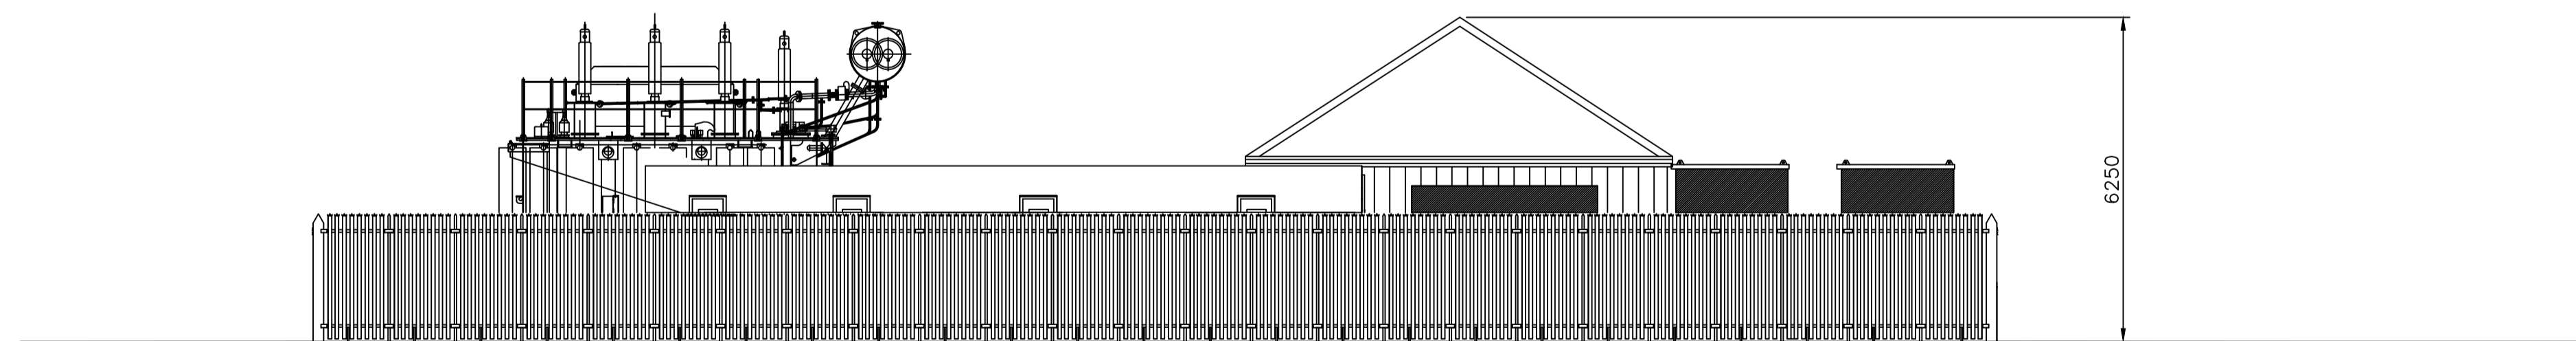


SECTION B-B

- NOTES
1. FOR PROPOSED SUB-STATION LOCATION SEE WINDFARM SITE LAYOUT DRAWING.
 2. ACCESS ROAD WITH SUB-STATION SITE TO BE FINISHED IN ROLLED AND COMPACTED DTP TYPE 1 MATERIAL.
 3. FOR SUBSTATION PLAN LAYOUT SEE DRG. No.MPS/117/03

REV.	DATE	DESCRIPTION
A	11.11.13	FIGURE NUMBER REVISED
Client		
Mynydd y Gwynt Ltd		
Project		
Mynydd y Gwynt PROPOSED WINDFARM		
Title		
PROPOSED 33/132 kV OUTDOOR SUBSTATION ELEVATIONS		

Magna Project Services
Project Management Consultants

Unit 1, Chew Court Farm,
Chew Magna, Bristol, BS40 8SF
Tel/Fax: 01275 332 957
Email: rj.magnaps@btinternet.com



Date	FEB 2012	Drawn by	CATS/CAD
Scale	1:100 @A1	Checked by	RJ
Drawing No.	MPS/117/04	Rev.	A

FIGURE 6.9