

REV.	DETAILS	DRAWN	CHECKED	DATE

Notes:  
 1. This is not a construction drawing and is intended for illustrative purposes only.  
 — Extension/modifications to laybys

Myndd-y-Gwynt TMP **Figure 11.11 (sheet 1)**

Layby Modifications - POI 22 (A478), 41 (A478), 59 (A387)



DRAWN: CJ	CHECKED: LH	DATE: April 2012	SCALES: NTS
--------------	----------------	---------------------	----------------

**SBA**  
 part of the WYG group

39 George Street Edinburgh EH2 2HN  
 t: 0131 247 5780 f: 0131 247 5799 e: edinburgh@sba.co.uk

DRAWING NUMBER: **A074772/SK008**

REVISION: .

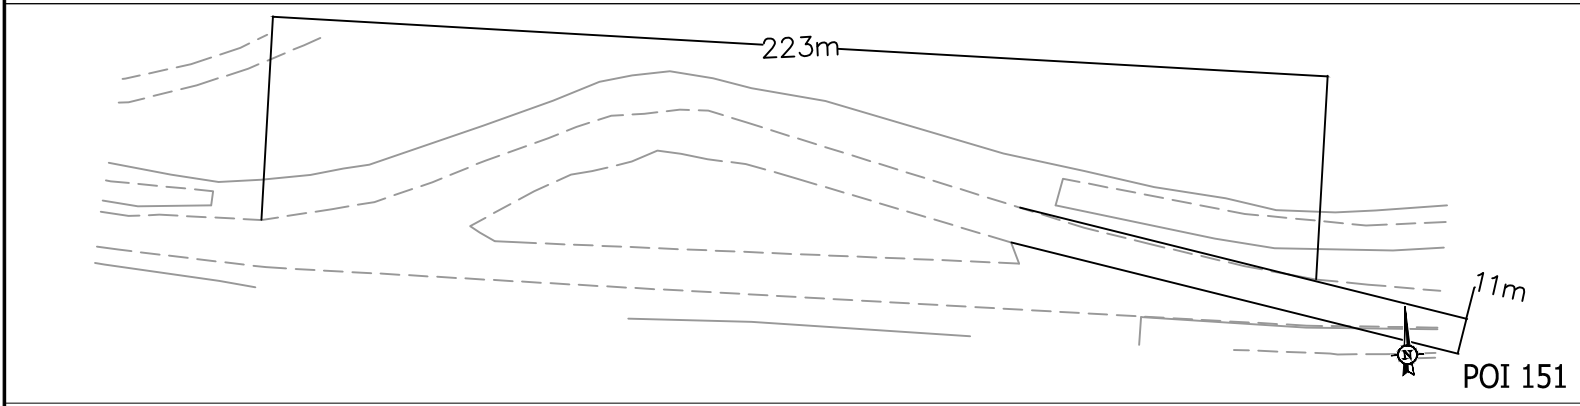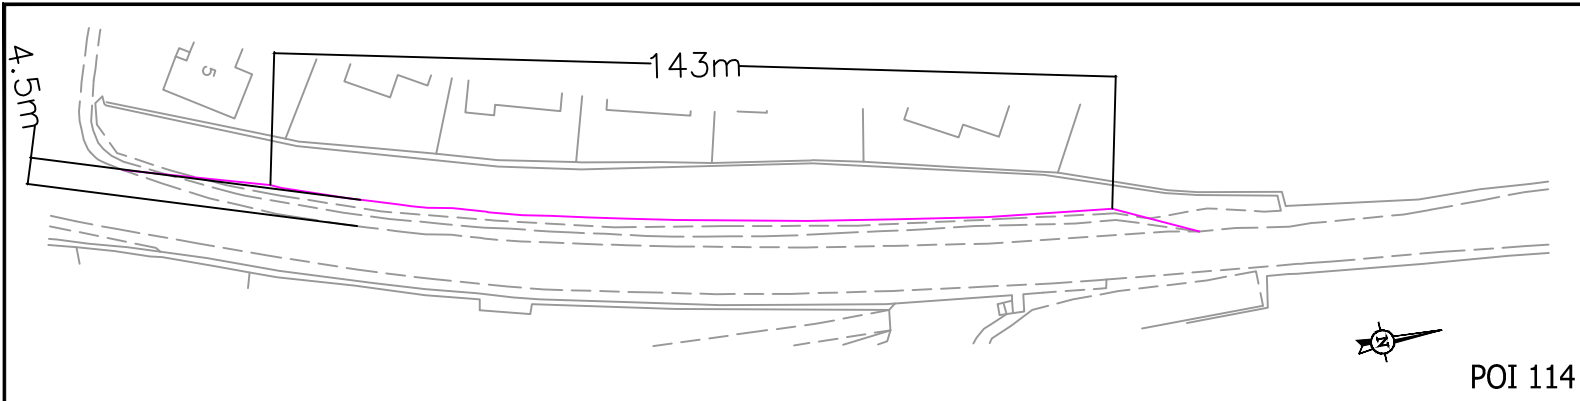

REV.	DETAILS	DRAWN	CHECKED	DATE

**Notes:**

1. This is not a construction drawing and is intended for illustrative purposes only.

— Extension/modifications to laybys

Myndd-y-Gwynt TMP **Figure 11.11 (sheet 2)**

Layby Modifications - POI 114 (A487), 151 (A44)

DRAWN: CJ    CHECKED: LH    DATE: April 2012    SCALES: NTS

**SBA**  
part of the WYG group

39 George Street Edinburgh EH2 2HN  
t: 0131 247 5780 f: 0131 247 5799 e: edinburgh@sbax.co.uk

DRAWING NUMBER: **A074772/SK009**    REVISION: .