



The Abergelli Power Gas Fired Generating Station Order

2.9 Hedgerow Plan

Planning Act 2008
The Infrastructure Planning
(Applications: Prescribed Forms and Procedure) Regulations 2009

PINS Reference Number: EN010069
Document Reference: 2.9
Regulation Number: 5(2)(o)
Author: AECOM

Revision	Date	Description
0	May 2018	Submission Version



Project Title:

ABERGELLI POWER STATION


Client:



LEGEND

- Project Site boundary
- Hedgerow (for illustrative purposes)
- Woodland

Hedgerow	Total Length (m)	Length Within Project Boundary (m)
A-A	179.67	179.67
B-B	210.47	210.47
C-C	126.50	10.00

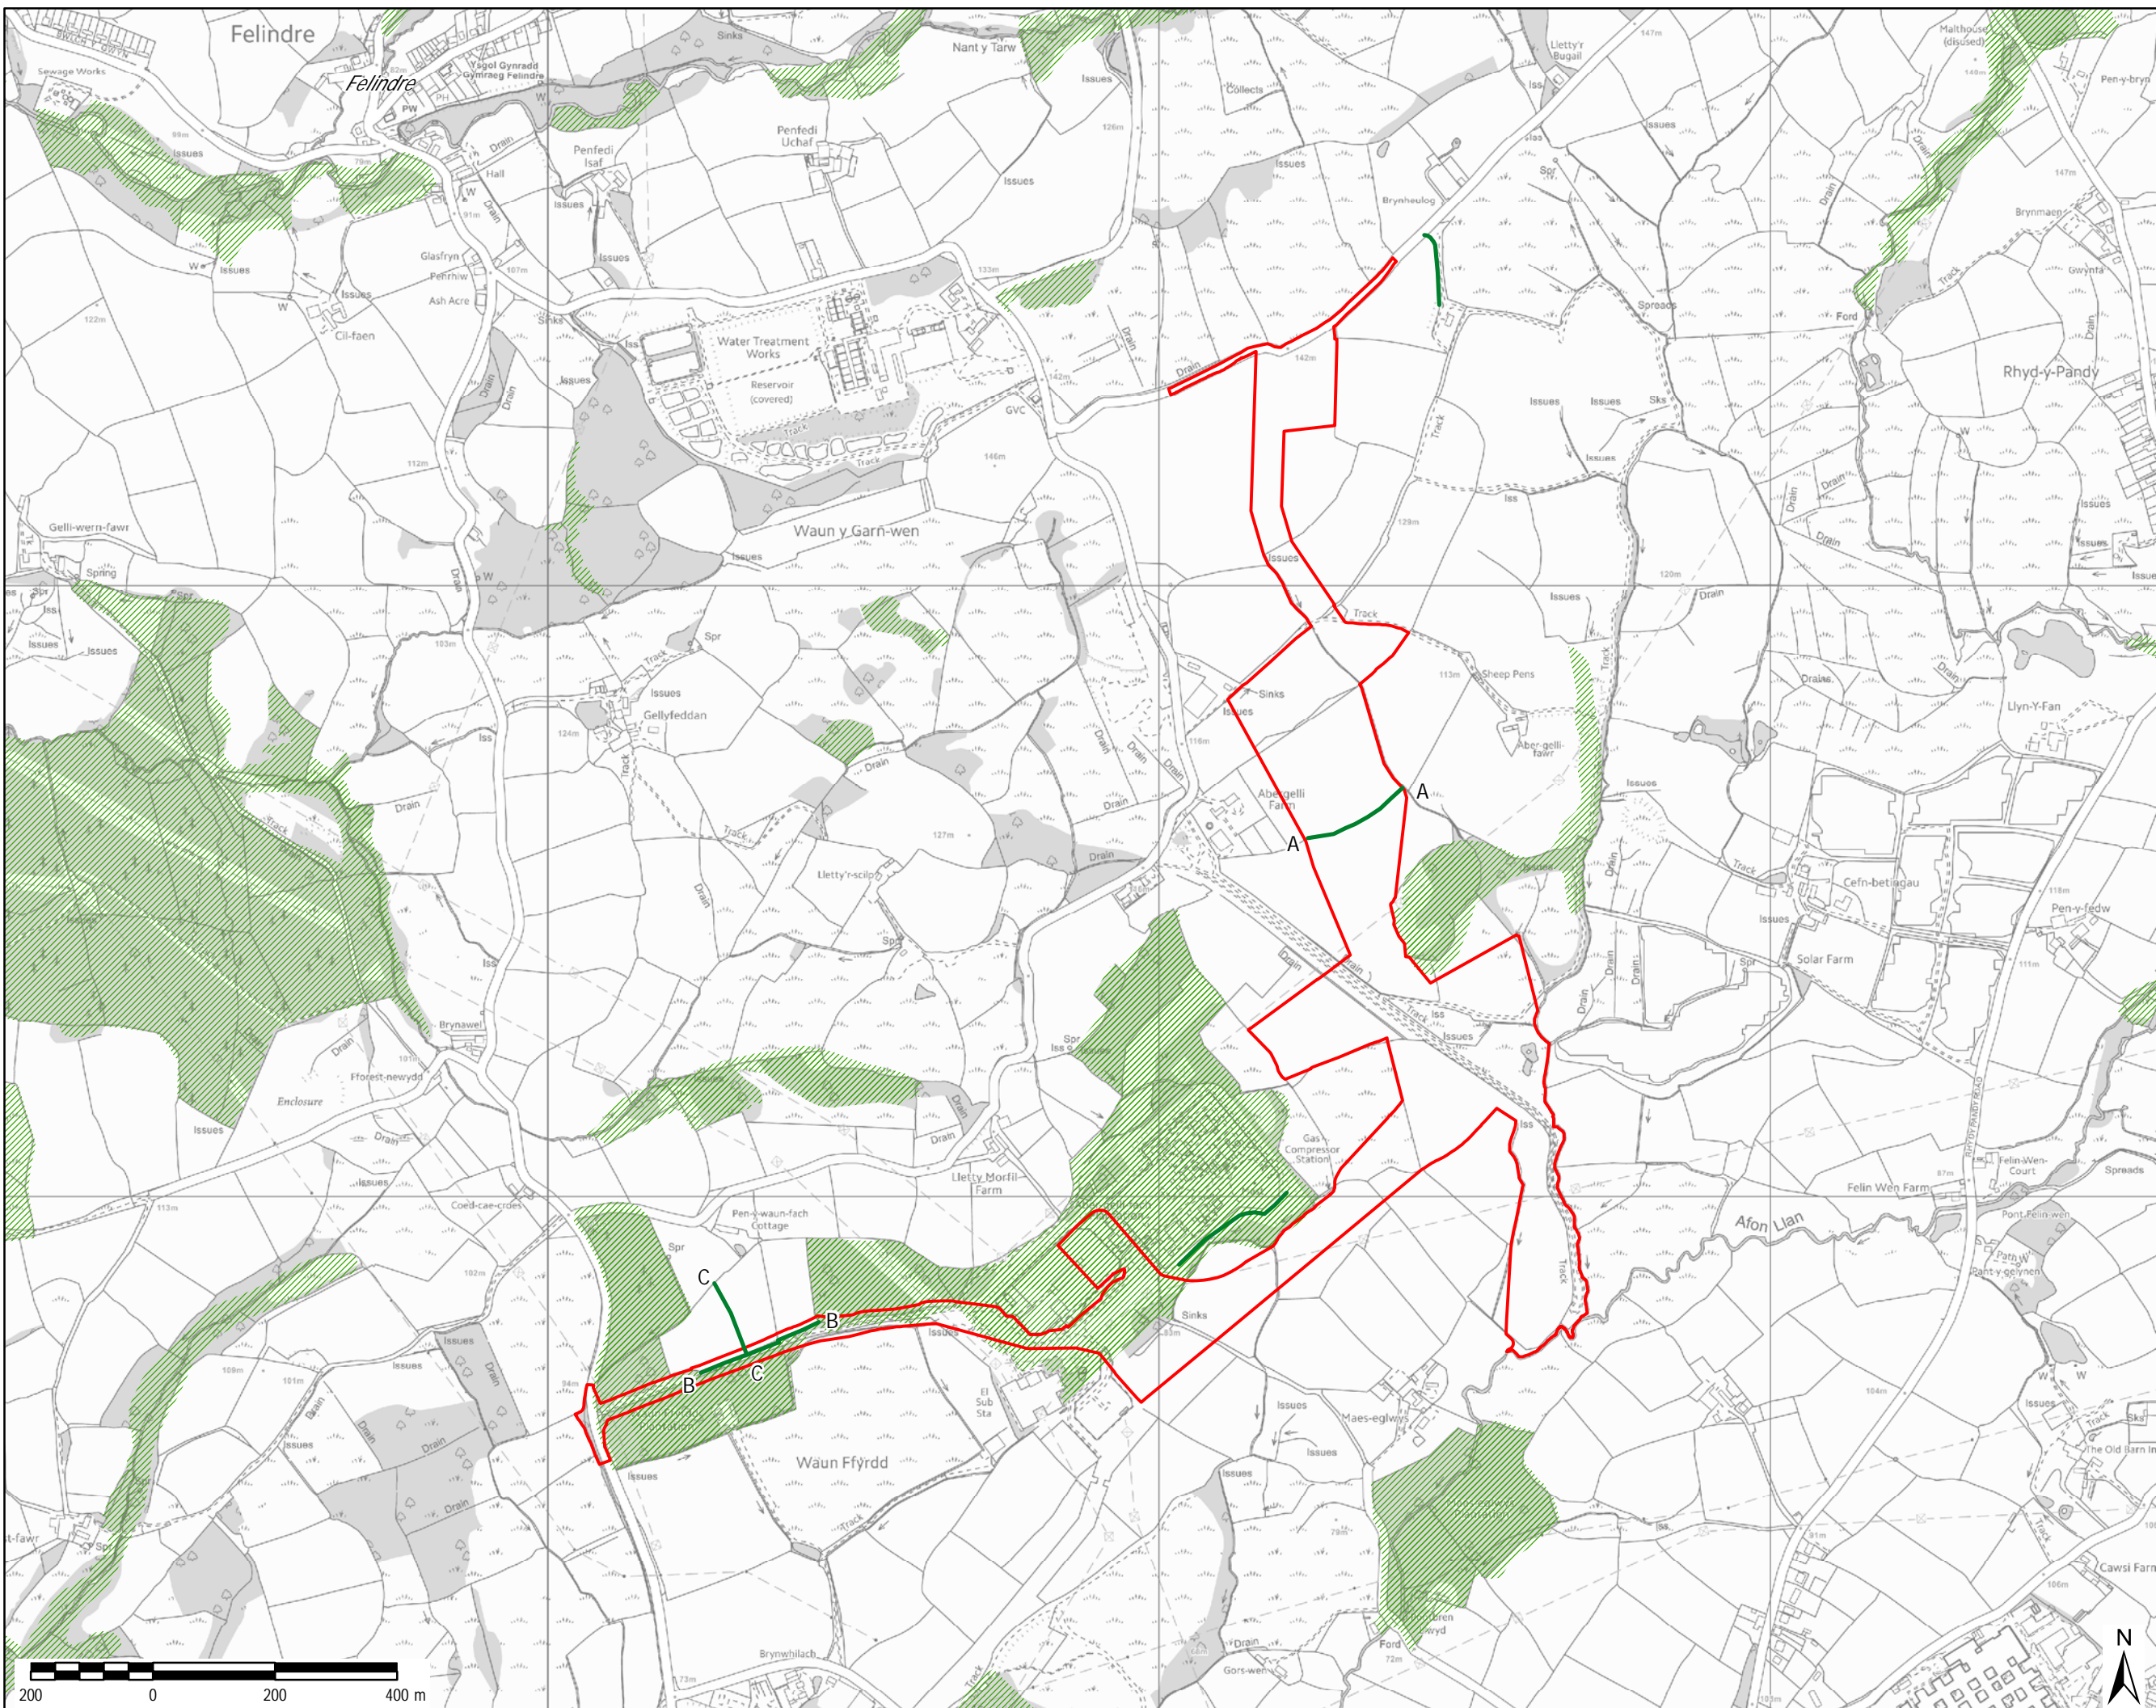

Copyright:

© Crown copyright and database rights
[2017] Ordnance Survey 0100031673

AECOM Internal Project No:

60542910

Drawing Title:

HEDGEROW PLAN

Scale at A3: 1:10,000

Drawing No: **Rev:**

FIGURE 1 001

Drawn: Chk'd: App'd: **Date:**

GM NW CA 17/04/18

This drawing has been prepared for the use of AECOM's client. It may not be used, modified, reproduced or relied upon by third parties, except as agreed by AECOM or as required by law. AECOM accepts no responsibility, and denies any liability whatsoever, to any party that uses or relies on this drawing without AECOM's express written consent. Do not scale this document. All measurements must be obtained from the stated dimensions.