





**LEGEND**

-  East Anglia Proposed Onshore Development Area
-  National Grid substation
-  East Anglia Onshore Substation
-  Watercourse

Version	Revision and compilation notes	Date
a	Draft	22.10.2020
b	Revised	30.10.2020



**GWP consultants**  
 Upton House  
 Market Street, Charlbury  
 Oxfordshire OX7 3PJ  
 United Kingdom  
 Tel: +44 (0)1608 810374  
 Fax: +44 (0)1608 810093  
 E-mail: info@gwp.uk.com  
 Web: www.gwp.uk.com

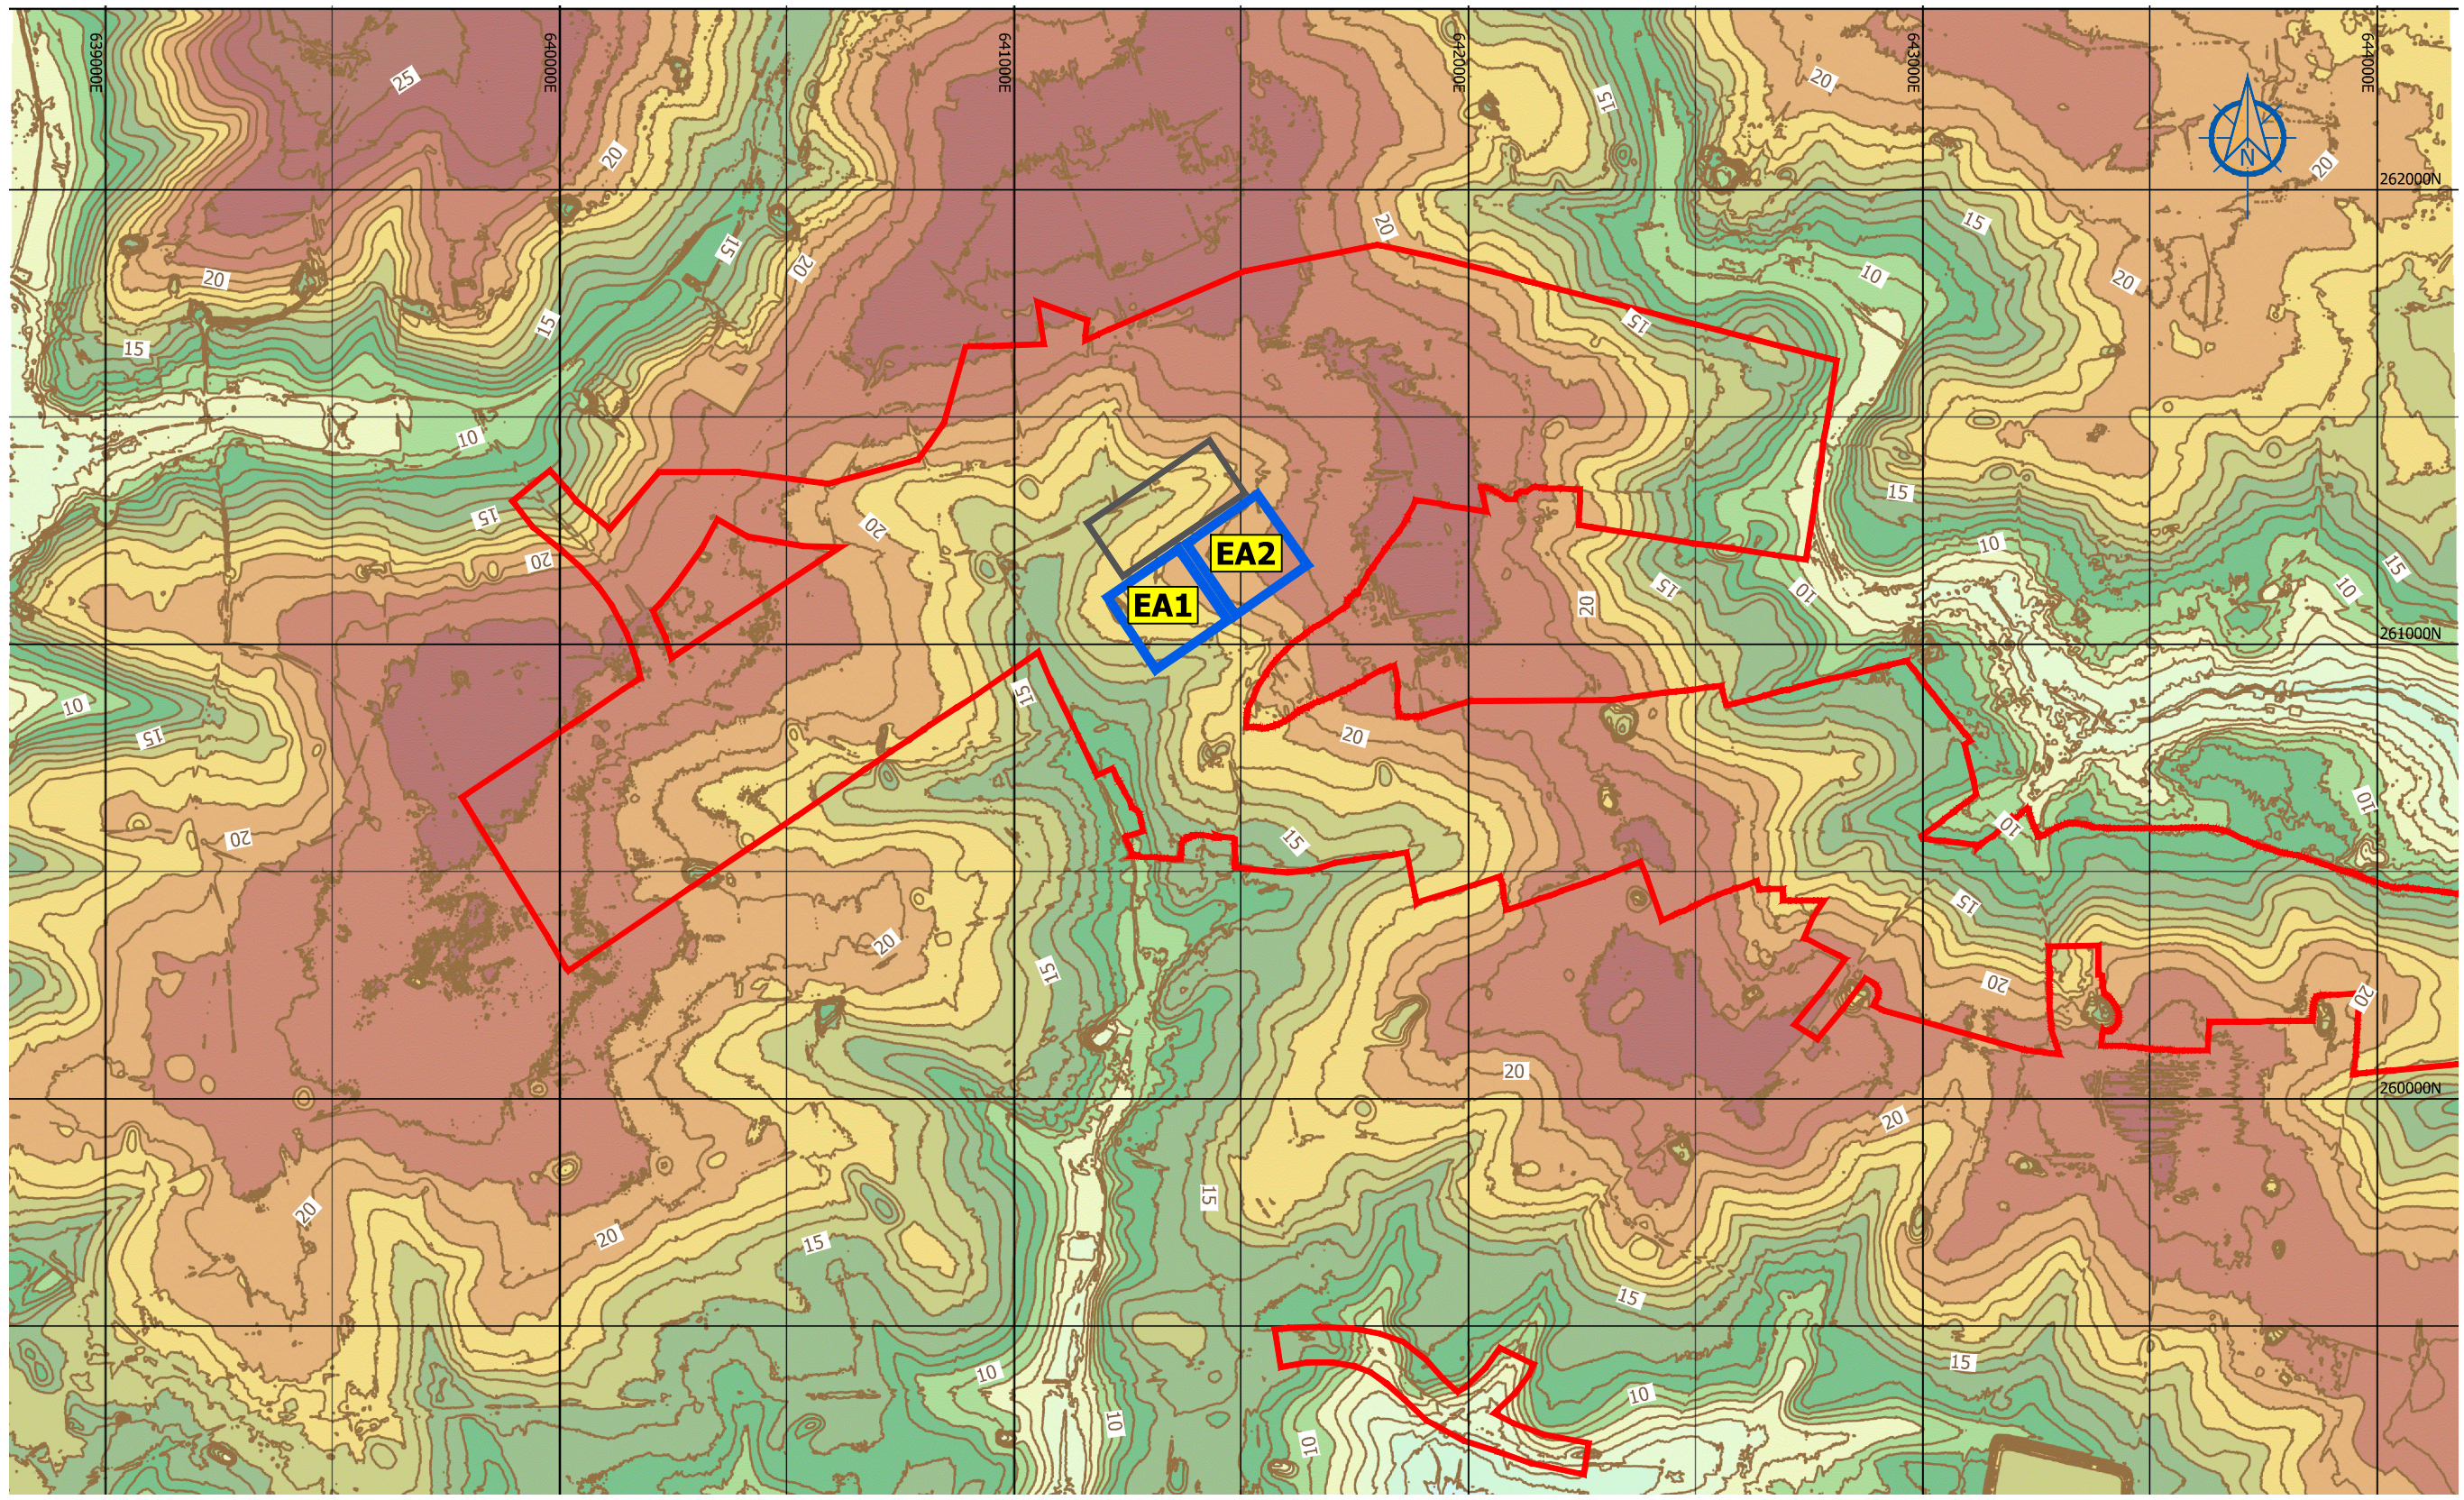
earth & water resources

**Client**  
SASES




**Project**  
SASES Flood Management Review of East Anglia Wind Farms


Proposed development area

Date	Drawn	Checked	Scale
30.10.2020	EB/EMB	CC	1:25,000 at A3
Drawing Ref	Drawing No	Version	
SASESFRA2010	1	b	



**LEGEND**

-  East Anglia Proposed Onshore Development Area
-  National Grid substation
-  East Anglia Onshore Substation

 Ground surface contour mAO D  
1m interval, from LIDAR data

1.0 to 3.0
3.0 to 5.0
5.0 to 7.0
7.0 to 9.0
9.0 to 11.0
11.0 to 13.0
13.0 to 15.0
15.0 to 17.0
17.0 to 19.0
19.0 to 21.0
21.0 to 23.0
23.0 to 25.0
25.0 to 27.0
27.0 to 29.0
29.0 to 31.0
31.0 to 33.0
33.0 to 35.0
35.0 to 37.0
37.0 to 39.0

Elevation mAO D

Version	Revision and compilation notes	Date
a	Draft	22.10.2020
b	Revised	30.10.2020

<b>Client</b> SASES	<b>Project</b> SASES Flood Management Review of East Anglia Wind Farms
------------------------	---



Upton House  
Market Street, Charlbury  
Oxfordshire OX7 3PJ  
United Kingdom

tel +44 (0)1608 810374  
fax +44 (0)1608 810093  
e-mail info@gwp.uk.com  
web www.gwp.uk.com

GWP Consultants LLP. Registered No. OC326183.  
Registered Office: Upton House, Market Street, Charlbury, Oxfordshire OX7 3PJ, UK

Regional topography			
Date 30.10.2020	Drawn GS/EMB	Checked CC	Scale 1:15,000 at A3
Drawing Ref SASESFRA2010		Drawing No 2	Version b