



**SCOTTISHPOWER
RENEWABLES**

East Anglia TWO Offshore Windfarm

Appendix 26.17

**Proposed Mitigation Measures (A1094
and B1122)**


Environmental Statement Volume 3

Applicant: East Anglia TWO Limited
Document Reference: 6.3.26.17
SPR Reference: EA2-DWF-ENV-REP-IBR-000918_017 Rev 01
Pursuant to APFP Regulation: 5(2)(a)


Author: Royal HaskoningDHV
Date: October 2019
Revision: Version 1

This page is intentionally blank


DRAWING No.
TP-PB4842-DR028

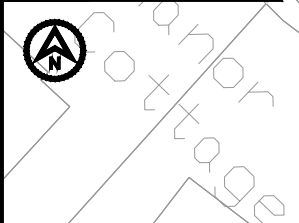

B1122 / CHURCH ROAD JUNCTION
SCALE - 1:200

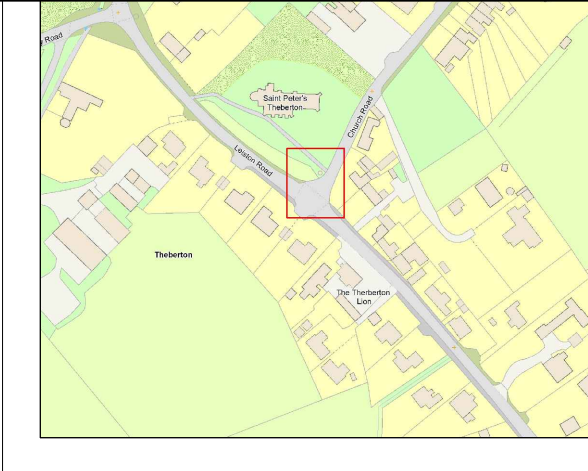

- NOTES**
- Do not scale from this drawing, all dimensions are in metres unless noted otherwise.
 - This drawing has been based upon Ordnance Survey Maps and Royal HaskoningDHV can not guarantee the accuracy of data.
- KEY**
- PROPOSED NEW FOOTWAY
 - PROPOSED DROPPED KERB
 - PROPOSED FULL HEIGHT KERB
 - TACTILE PAVING

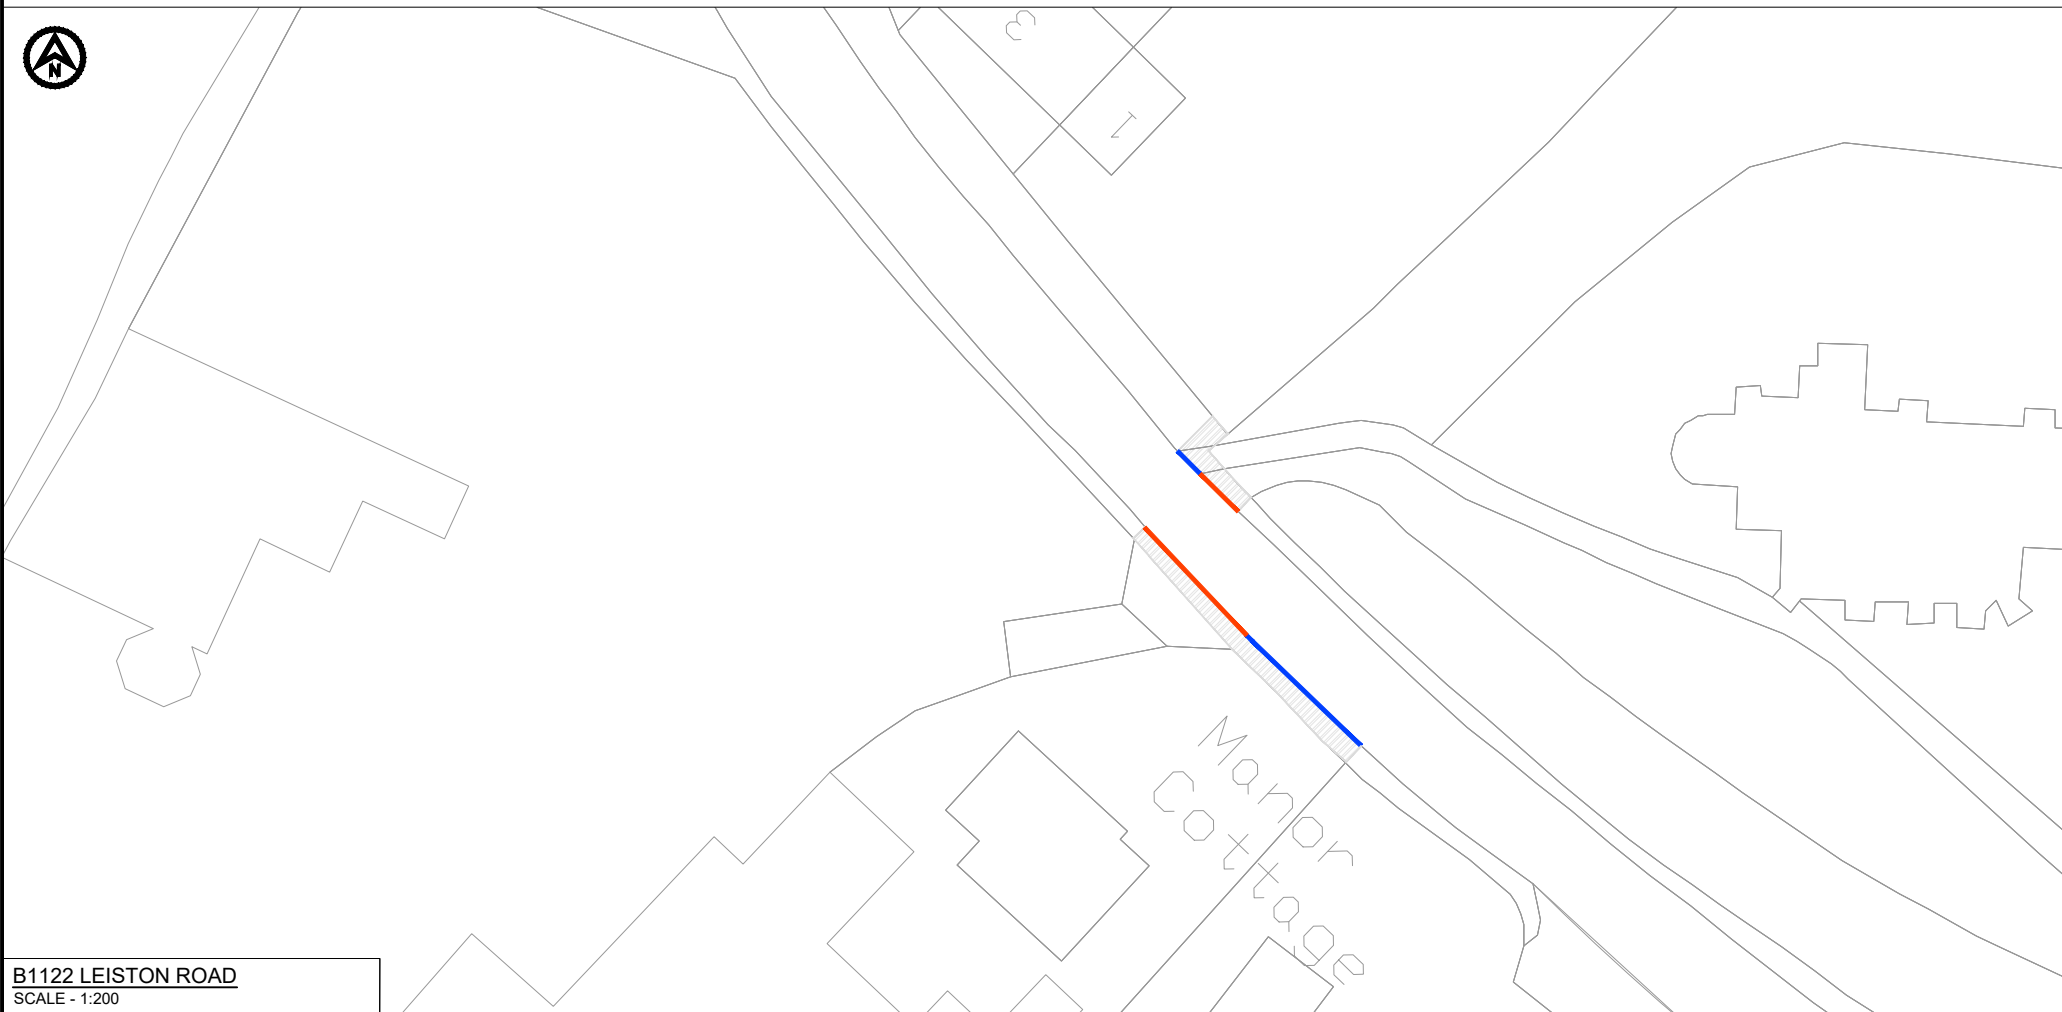

B1122 LEISTON ROAD
SCALE - 1:200



DD.2	30.07.19	UPDATED TO CLIENT'S COMMENTS	JL	SKT	ADR
D.01		FIRST ISSUE			
REV	DATE	DESCRIPTION	BY	CHK	APP

REVISIONS



PROJECT
EAST ANGLIA TWO

TITLE
LINK 4b (B1122 - LEISTON ROAD)
MITIGATION MEASURES




DRAWN	JL	CHECKED	SKT	APPROVED	ADR
DATE	12.06.2019	SCALE AT A3	1:200	AUTOCAD REF.	
DRAWING No.	TP-PB4842-DR028			REVISION	D0.2
CLIENT DWG No.					

DRAWING No. TP-PB4842-DR029



Cottage School
Old School House

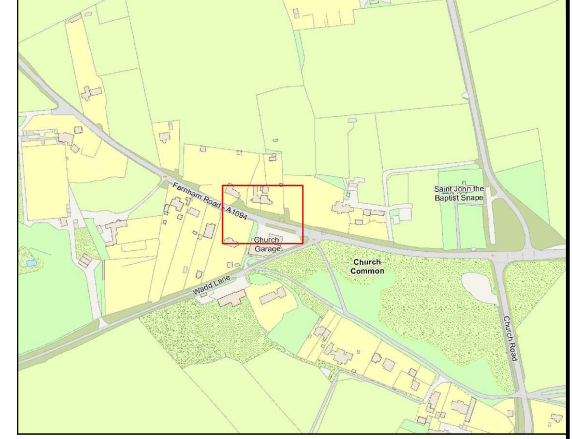

NOTES
1. Do not scale from this drawing, all dimensions are in metres unless noted otherwise.
2. This drawing has been based upon Ordnance Survey Maps and Royal HaskoningDHV can not guarantee the accuracy of data.

KEY

- PROPOSED NEW FOOTWAY
- PROPOSED DROPPED KERB
- PROPOSED FULL HEIGHT KERB
- TACTILE PAVING

A1094 FARNHAM ROAD
SCALE - 1:200



FARNHAM ROAD

18.0m



00.2	18.07.18	UPDATED TO CLIENT'S COMMENTS	JL	SKT	ADR
0.01		FIRST ISSUE			
REV	DATE	DESCRIPTION	BY	CHK	APP

REVISIONS



PROJECT
EAST ANGLIA TWO

TITLE
LINK 6b (A1094 - FARNHAM ROAD)
MITIGATION MEASURES



DRAWN	JL	CHECKED	SKT	APPROVED	ADR
DATE	12.06.2019	SCALE AT A3	1:200	AUTOCAD REF.	
DRAWING No.	TP-PB4842-DR029			REVISION	02
CLIENT DWG No.					D0.2

A1094 FARNHAM ROAD
SCALE - 1:200