


Norfolk Vanguard Offshore Wind Farm Plan Showing Hornsea Project Three Compound at Oulton

Applicant: Norfolk Vanguard Limited
Document Reference: ExA; ISH; 10.D3.1A
Deadline 3

Date: February 2019
Author: Royal HaskoningDHV

Photo: Kentish Flats Offshore Wind Farm



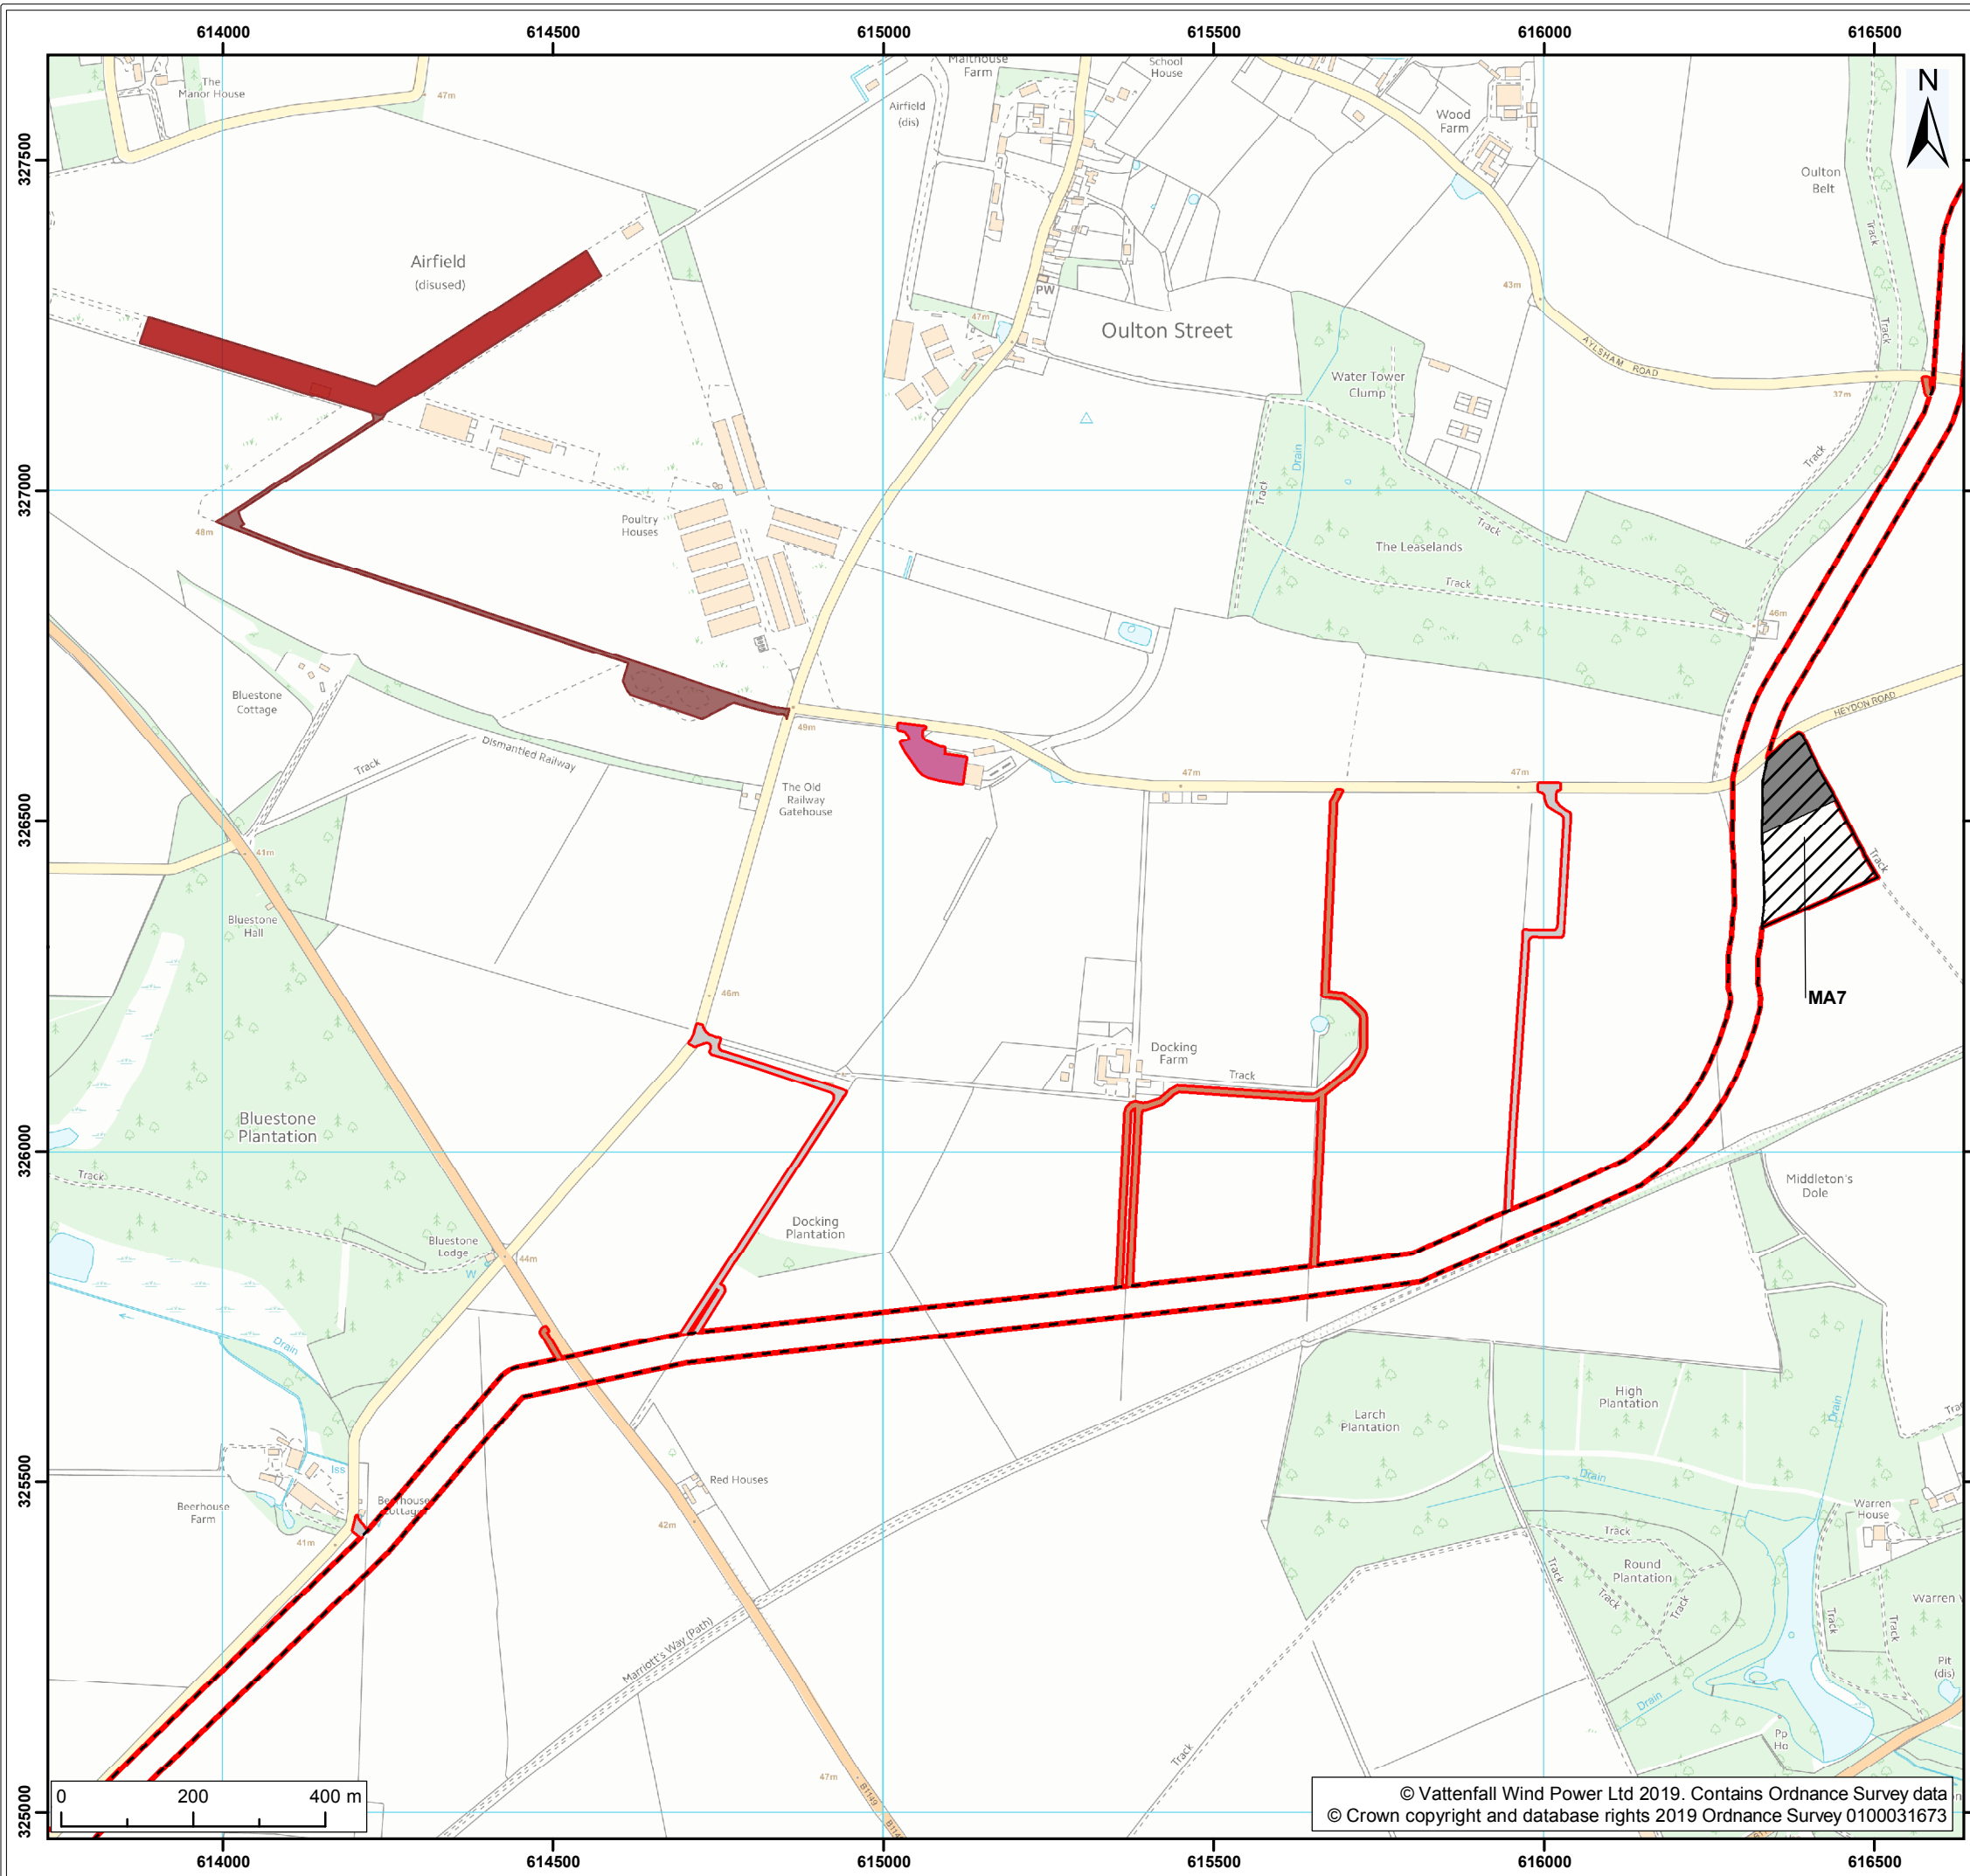

Legend:

- Norfolk Vanguard onshore red line boundary
- Onshore cable route
- Mobilisation zone
- Indicative mobilisation area compound
- Cable logistics area

Access

- Construction access
- Operation access

Hornsea Project Three

- Hornsea Project Three main construction compound
- Access to the Hornsea Project Three main compound

Project: Norfolk Vanguard	Report: Examination: For Information Only
------------------------------	---

Title:
ExA; ISH; 10.D3.1A
Location of Hornsea Project Three main compound

Figure: n/a	Drawing No: PB4476-006-008-004				
Revision:	Date:	Drawn:	Checked:	Size:	Scale:
01	11/02/2019	LB	JA	A3	1:10,000

Co-ordinate system: British National Grid EPSG: 27700

VATTENFALL

Royal HaskoningDHV
Enhancing Society Together