




ynton Reach cclw

RIVER AIRE

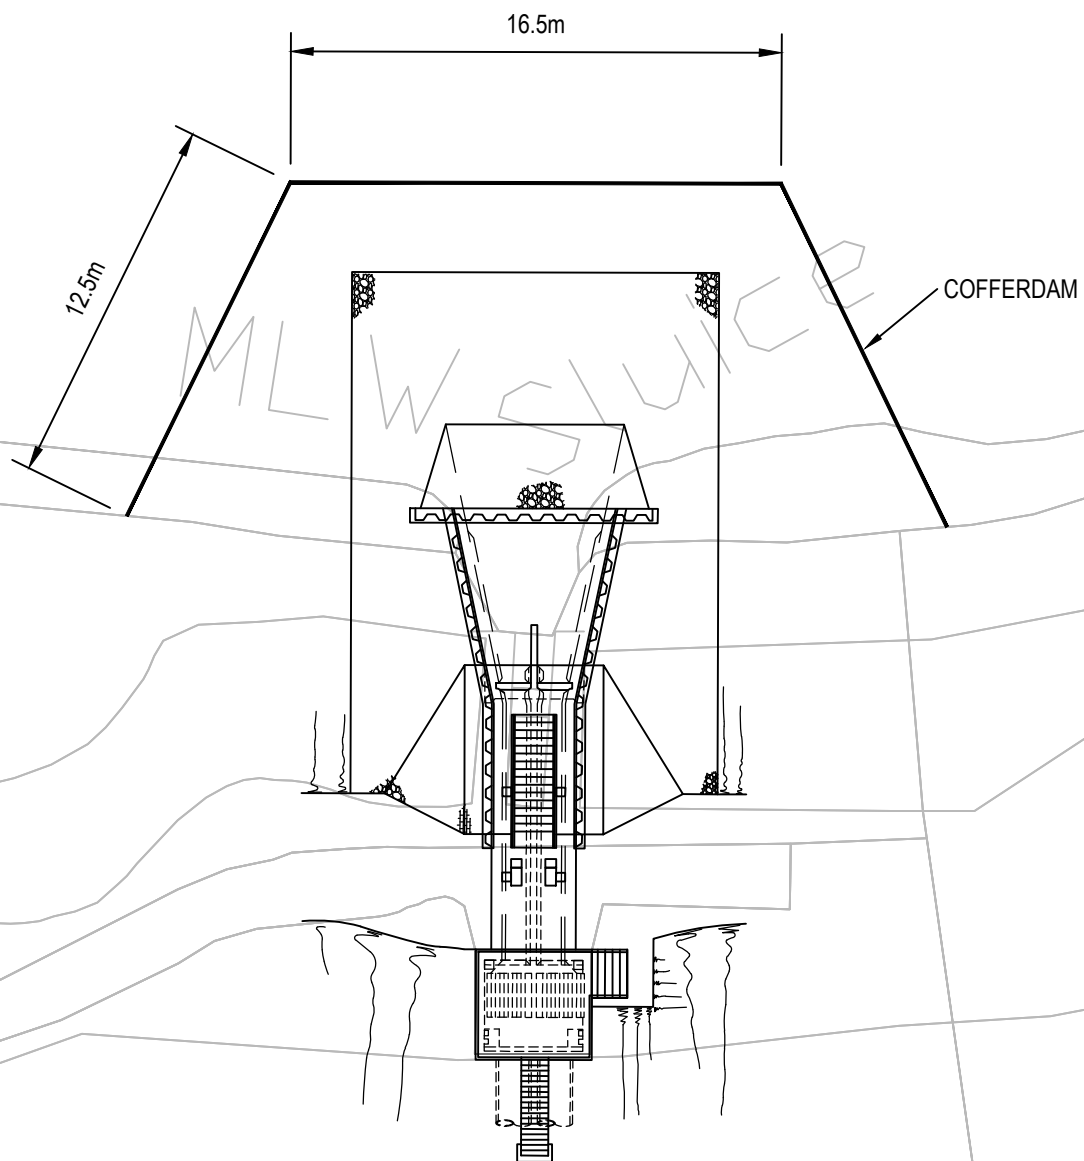

SCALE 1:250

THIS DRAWING IS TO BE USED ONLY FOR THE PURPOSE OF ISSUE THAT IT WAS ISSUED FOR AND IS SUBJECT TO AMENDMENT

LEGEND

Copyright

Drawing based on Cofferdam Detail drawing supplied by:



FICHTNER
CONSULTING ENGINEERS LIMITED

Kingsgate, Wellington Road North,
Stockport, Cheshire, SK4 1LW, UK
Tel: 0161 475 0332
Website: www.fichtner.co.uk

Purpose of Issue

ENVIRONMENTAL STATEMENT

Client

EGGBOROUGH POWER LTD

Project Title

EGGBOROUGH CCGT DCO

Drawing Title

INDICATIVE COFFERDAM ARRANGEMENT
(COOLING WATER DISCHARGE POINT)

Drawn SC	Checked RW	Approved KC	Date 17/05/2017
AECOM Internal Project No. 60506766		Scale @ A3 1:250	

THIS DOCUMENT HAS BEEN PREPARED PURSUANT TO AND SUBJECT TO THE TERMS OF AECOM'S APPOINTMENT BY ITS CLIENT. AECOM ACCEPTS NO LIABILITY FOR ANY USE OF THIS DOCUMENT OTHER THAN BY ITS ORIGINAL CLIENT OR FOLLOWING AECOM'S EXPRESS AGREEMENT TO SUCH USE, AND ONLY FOR THE PURPOSES FOR WHICH IT WAS PREPARED AND PROVIDED.

AECOM
Scott House
Alençon Link, Basingstoke
Hampshire, RG21 7PP
Telephone: 01256 310200
Fax: 01256 310201
www.aecom.com



Drawing Number
FIGURE 5.4

Rev
01