
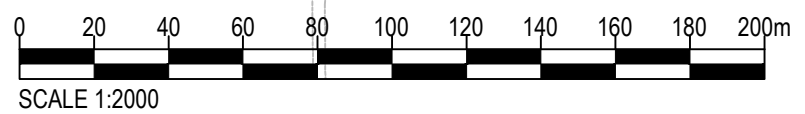


LEGEND

PROPOSED TRACK ALTERATIONS

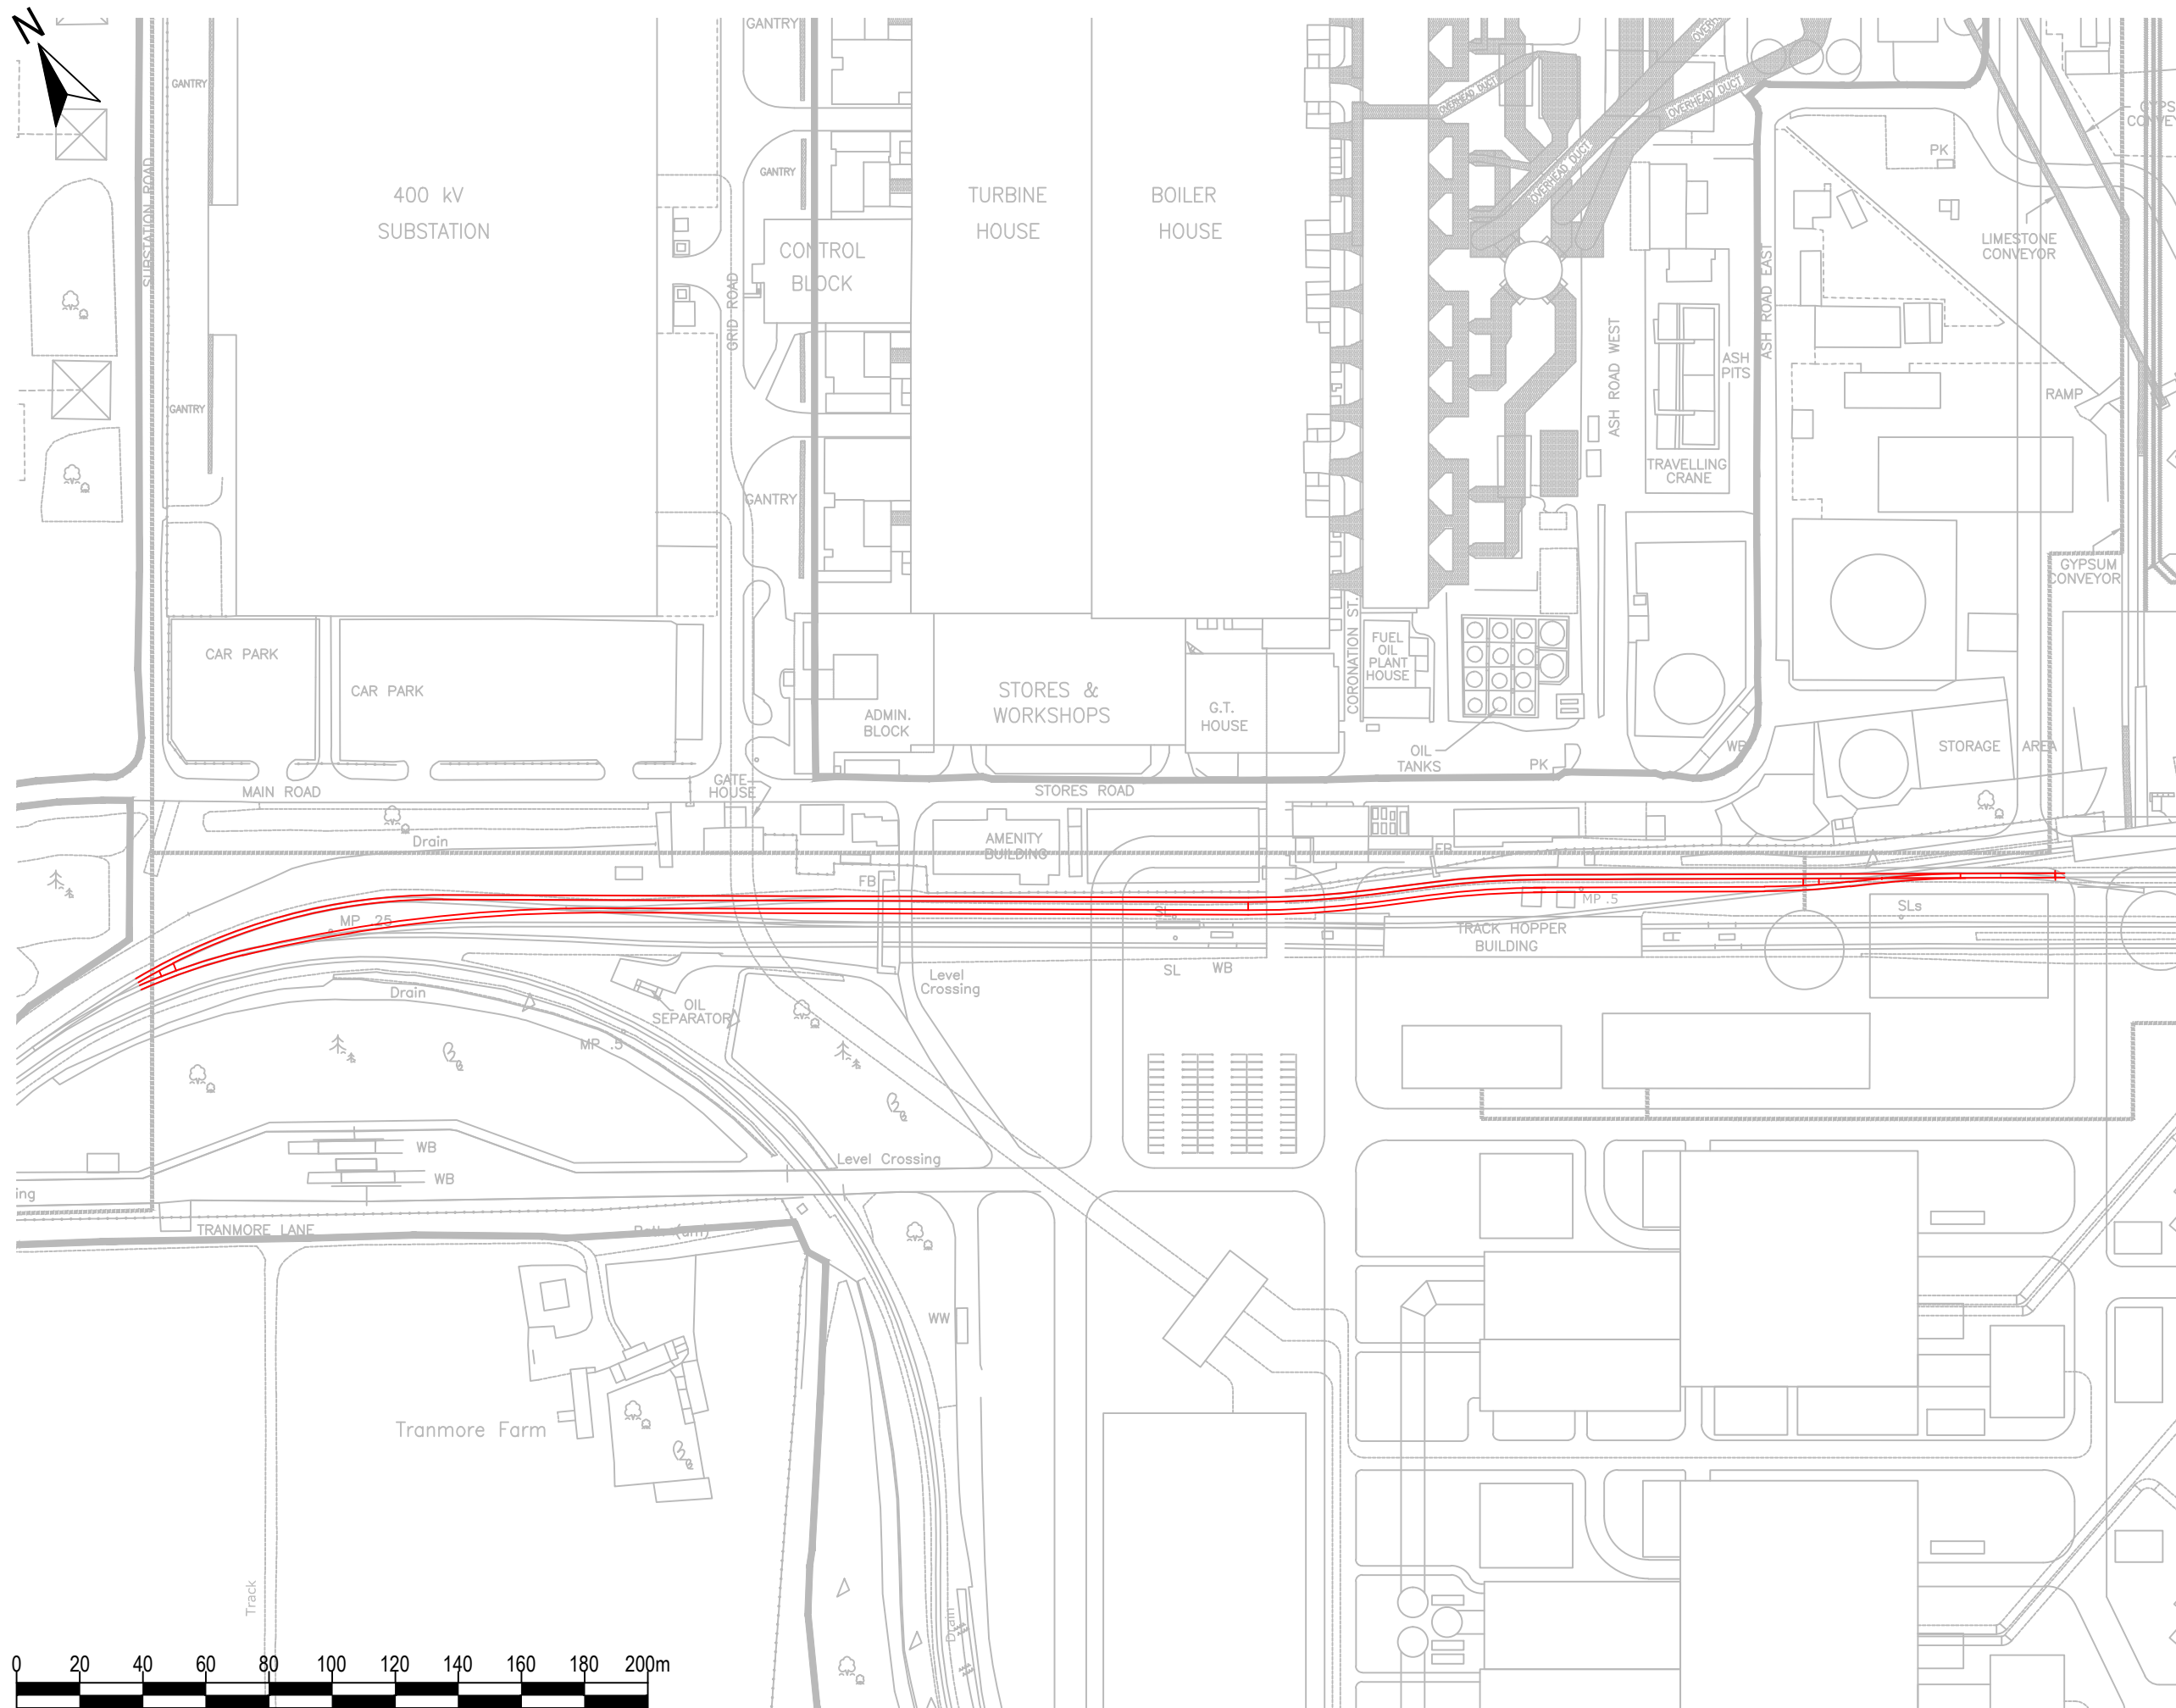

Copyright
 Reproduced from Ordnance Survey digital map data © Crown copyright 2015. All rights reserved. Licence number 0100031673

Purpose of Issue
ENVIRONMENTAL STATEMENT

Client
EGGBOROUGH POWER LTD

Project Title
EGGBOROUGH CCGT DCO

Drawing Title
INDICATIVE REVISED RAILWAY ACCESS ARRANGEMENT

| | | | |
|-------------|---------------|----------------|--------------------|
| Drawn SC | Checked RW | Approved KC | Date 31/03/2017 |
|-------------|---------------|----------------|--------------------|

| | |
|--|----------------------|
| AECOM Internal Project No. 60506766 | Scale @ A3 1:2000 |
|--|----------------------|

THIS DOCUMENT HAS BEEN PREPARED PURSUANT TO AND SUBJECT TO THE TERMS OF AECOM'S APPOINTMENT BY ITS CLIENT. AECOM ACCEPTS NO LIABILITY FOR ANY USE OF THIS DOCUMENT OTHER THAN BY ITS ORIGINAL CLIENT OR FOLLOWING AECOM'S EXPRESS AGREEMENT TO SUCH USE, AND ONLY FOR THE PURPOSES FOR WHICH IT WAS PREPARED AND PROVIDED.

AECOM
 Scott House
 Alençon Link, Basingstoke
 Hampshire, RG21 7PP
 Telephone 01256 310200
 Fax 01256 310201
 www.aecom.com



Drawing Number
FIGURE 4.2

Rev
01