


Tees Combined-Cycle Power Plant (CCPP) Order
 Infrastructure Planning
 (Applications: Prescribed Forms and Procedures)
 Regulations 2009 - Regulation 5(2)(o)

KEY	EXISTING DRAINAGE CONNECTION
	THE ORDER LIMITS

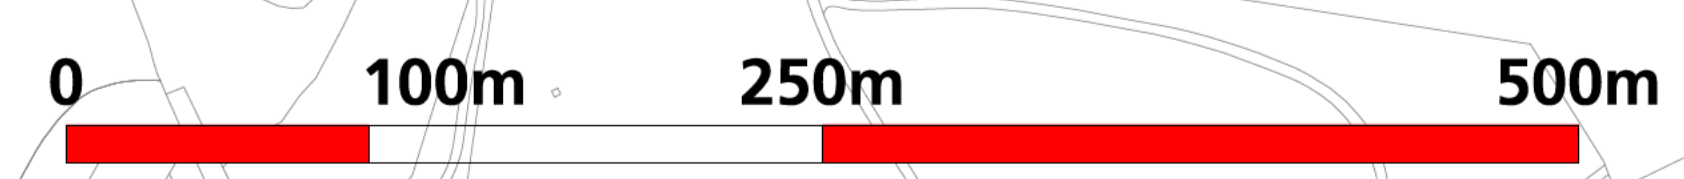

REV	ALTERATION	PS DRAWN	CHK'D	APP.	DATE
1	FIRST ISSUE				



Title	APPLICATION DOCUMENT REFERENCE No.4.10 INDICATIVE DRAINAGE PLAN SHEET 3 OF 3	Size	A0
Scale	1:2500	Reference	GIS-00-L-02718
Date	09/11/17	Revision	1

For illustration and publicity purposes only. This Map should not be used or relied upon for commercial use and must not be loaned or copied without the consent of SembCorp Utilities UK Limited. Contains information reproduced with permission/provided under license from third parties. All relevant rights reserved and respected.