

Legend:

- Norfolk Boreas red line boundary
- Norfolk Boreas Onshore Project Infrastructure (Scenario 1 & 2)**
- Landfall zone
- Landfall compound zone
- Indicative landfall compound
- Onshore cable route
- Construction access
- Operational access
- Norfolk Boreas Onshore Project Infrastructure (Scenario 2)**
- Mobilisation zone
- Indicative mobilisation area compound

Project:	Report:
Norfolk Boreas	Environmental Statement

Title:

Onshore Infrastructure as presented in PEIR
(Map 1 of 9)


Figure: 4.8a		Drawing No: PB5640-006-004-008a			
Revision:	Date:	Drawn:	Checked:	Size:	Scale:
02	29/01/2019	LB	CD	A3	1:25,000
01	23/01/2019	LB	DT	A3	1:25,000

Co-ordinate system: British National Grid EPSG: 27700

VATTENFALL

Royal HaskoningDHV
Enhancing Society Together

© Vattenfall Wind Power Ltd 2019. Contains Ordnance Survey data
© Crown copyright and database rights 2019 Ordnance Survey 0100031673

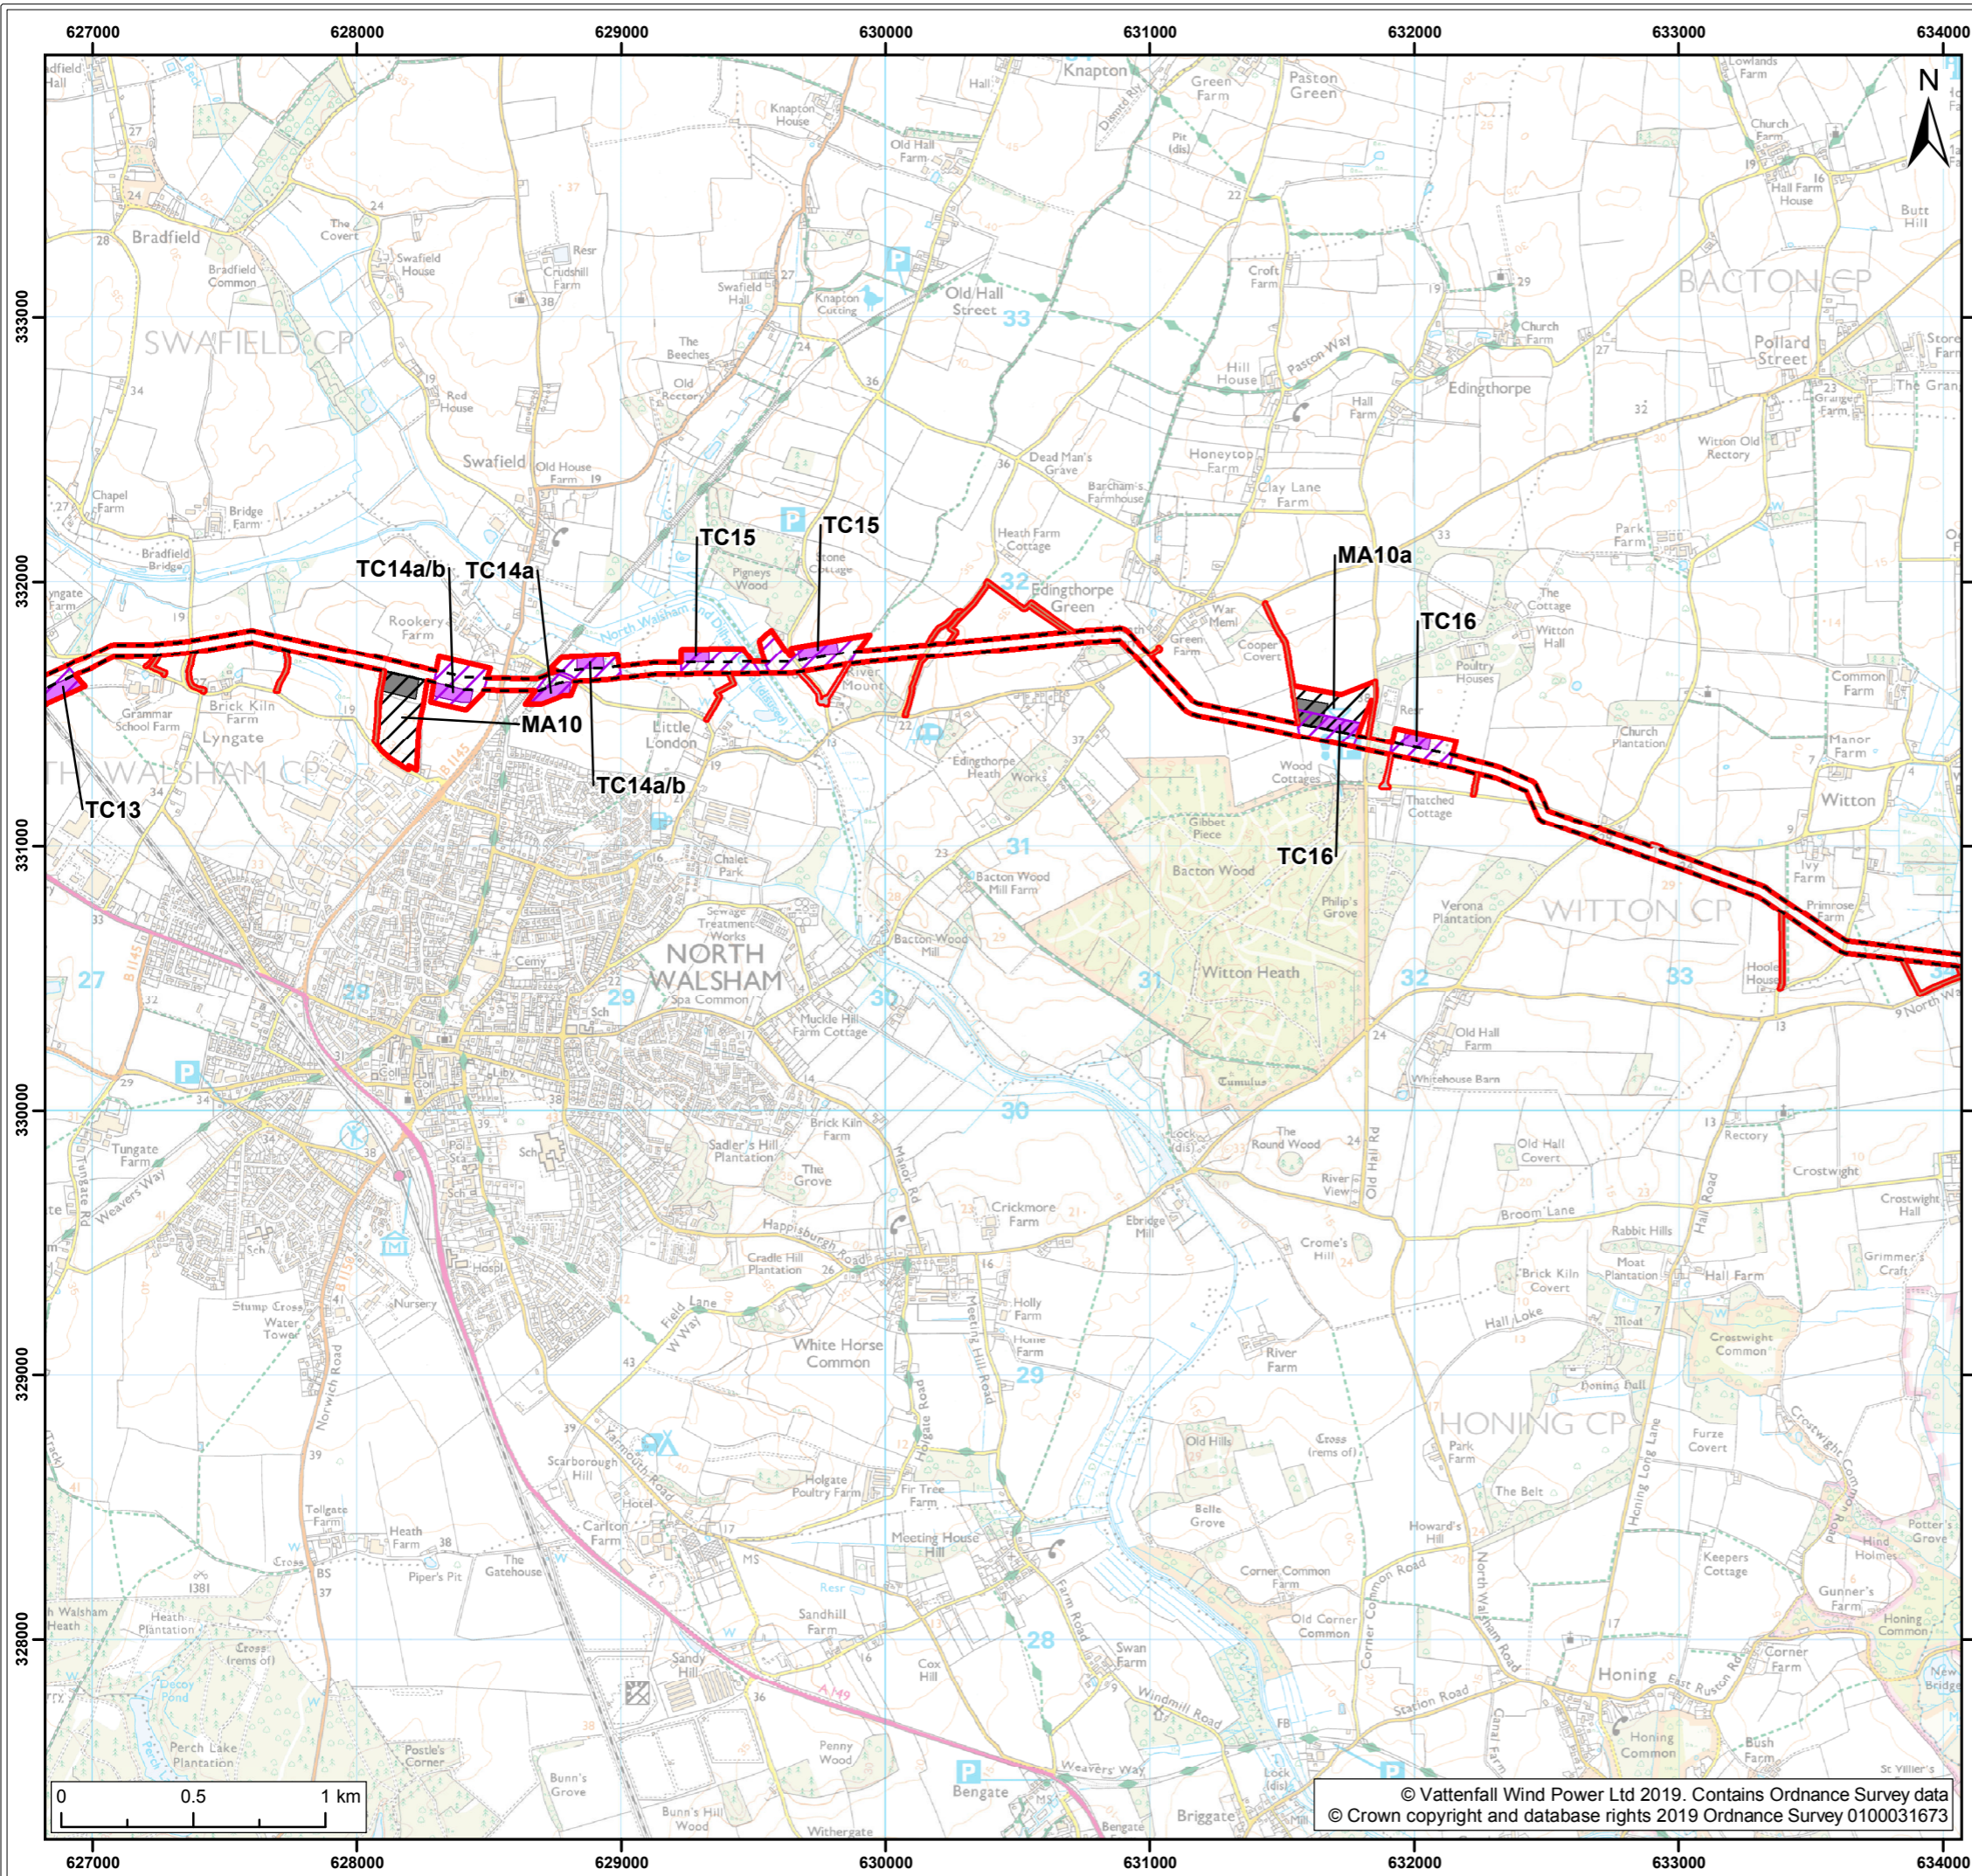

Legend:

- Norfolk Boreas red line boundary
- Norfolk Boreas Onshore Project Infrastructure (Scenario 1 & 2)**
- Onshore cable route
- Construction access
- Operational access
- Norfolk Boreas Onshore Project Infrastructure (Scenario 2)**
- Trenchless crossing zone (e.g. HDD)
- Indicative trenchless crossing compound
- Mobilisation zone
- Indicative mobilisation area compound

Project: Norfolk Boreas	Report: Environmental Statement
-----------------------------------	---

Title:
Onshore Infrastructure as presented in PEIR (Map 2 of 9)


Figure: 4.8a	Drawing No: PB5640-006-004-008a				
Revision:	Date:	Drawn:	Checked:	Size:	Scale:
02	29/01/2019	LB	CD	A3	1:25,000
01	23/01/2019	LB	DT	A3	1:25,000

Co-ordinate system: British National Grid EPSG: 27700

VATTENFALL

Royal HaskoningDHV
Enhancing Society Together

© Vattenfall Wind Power Ltd 2019. Contains Ordnance Survey data
© Crown copyright and database rights 2019 Ordnance Survey 0100031673

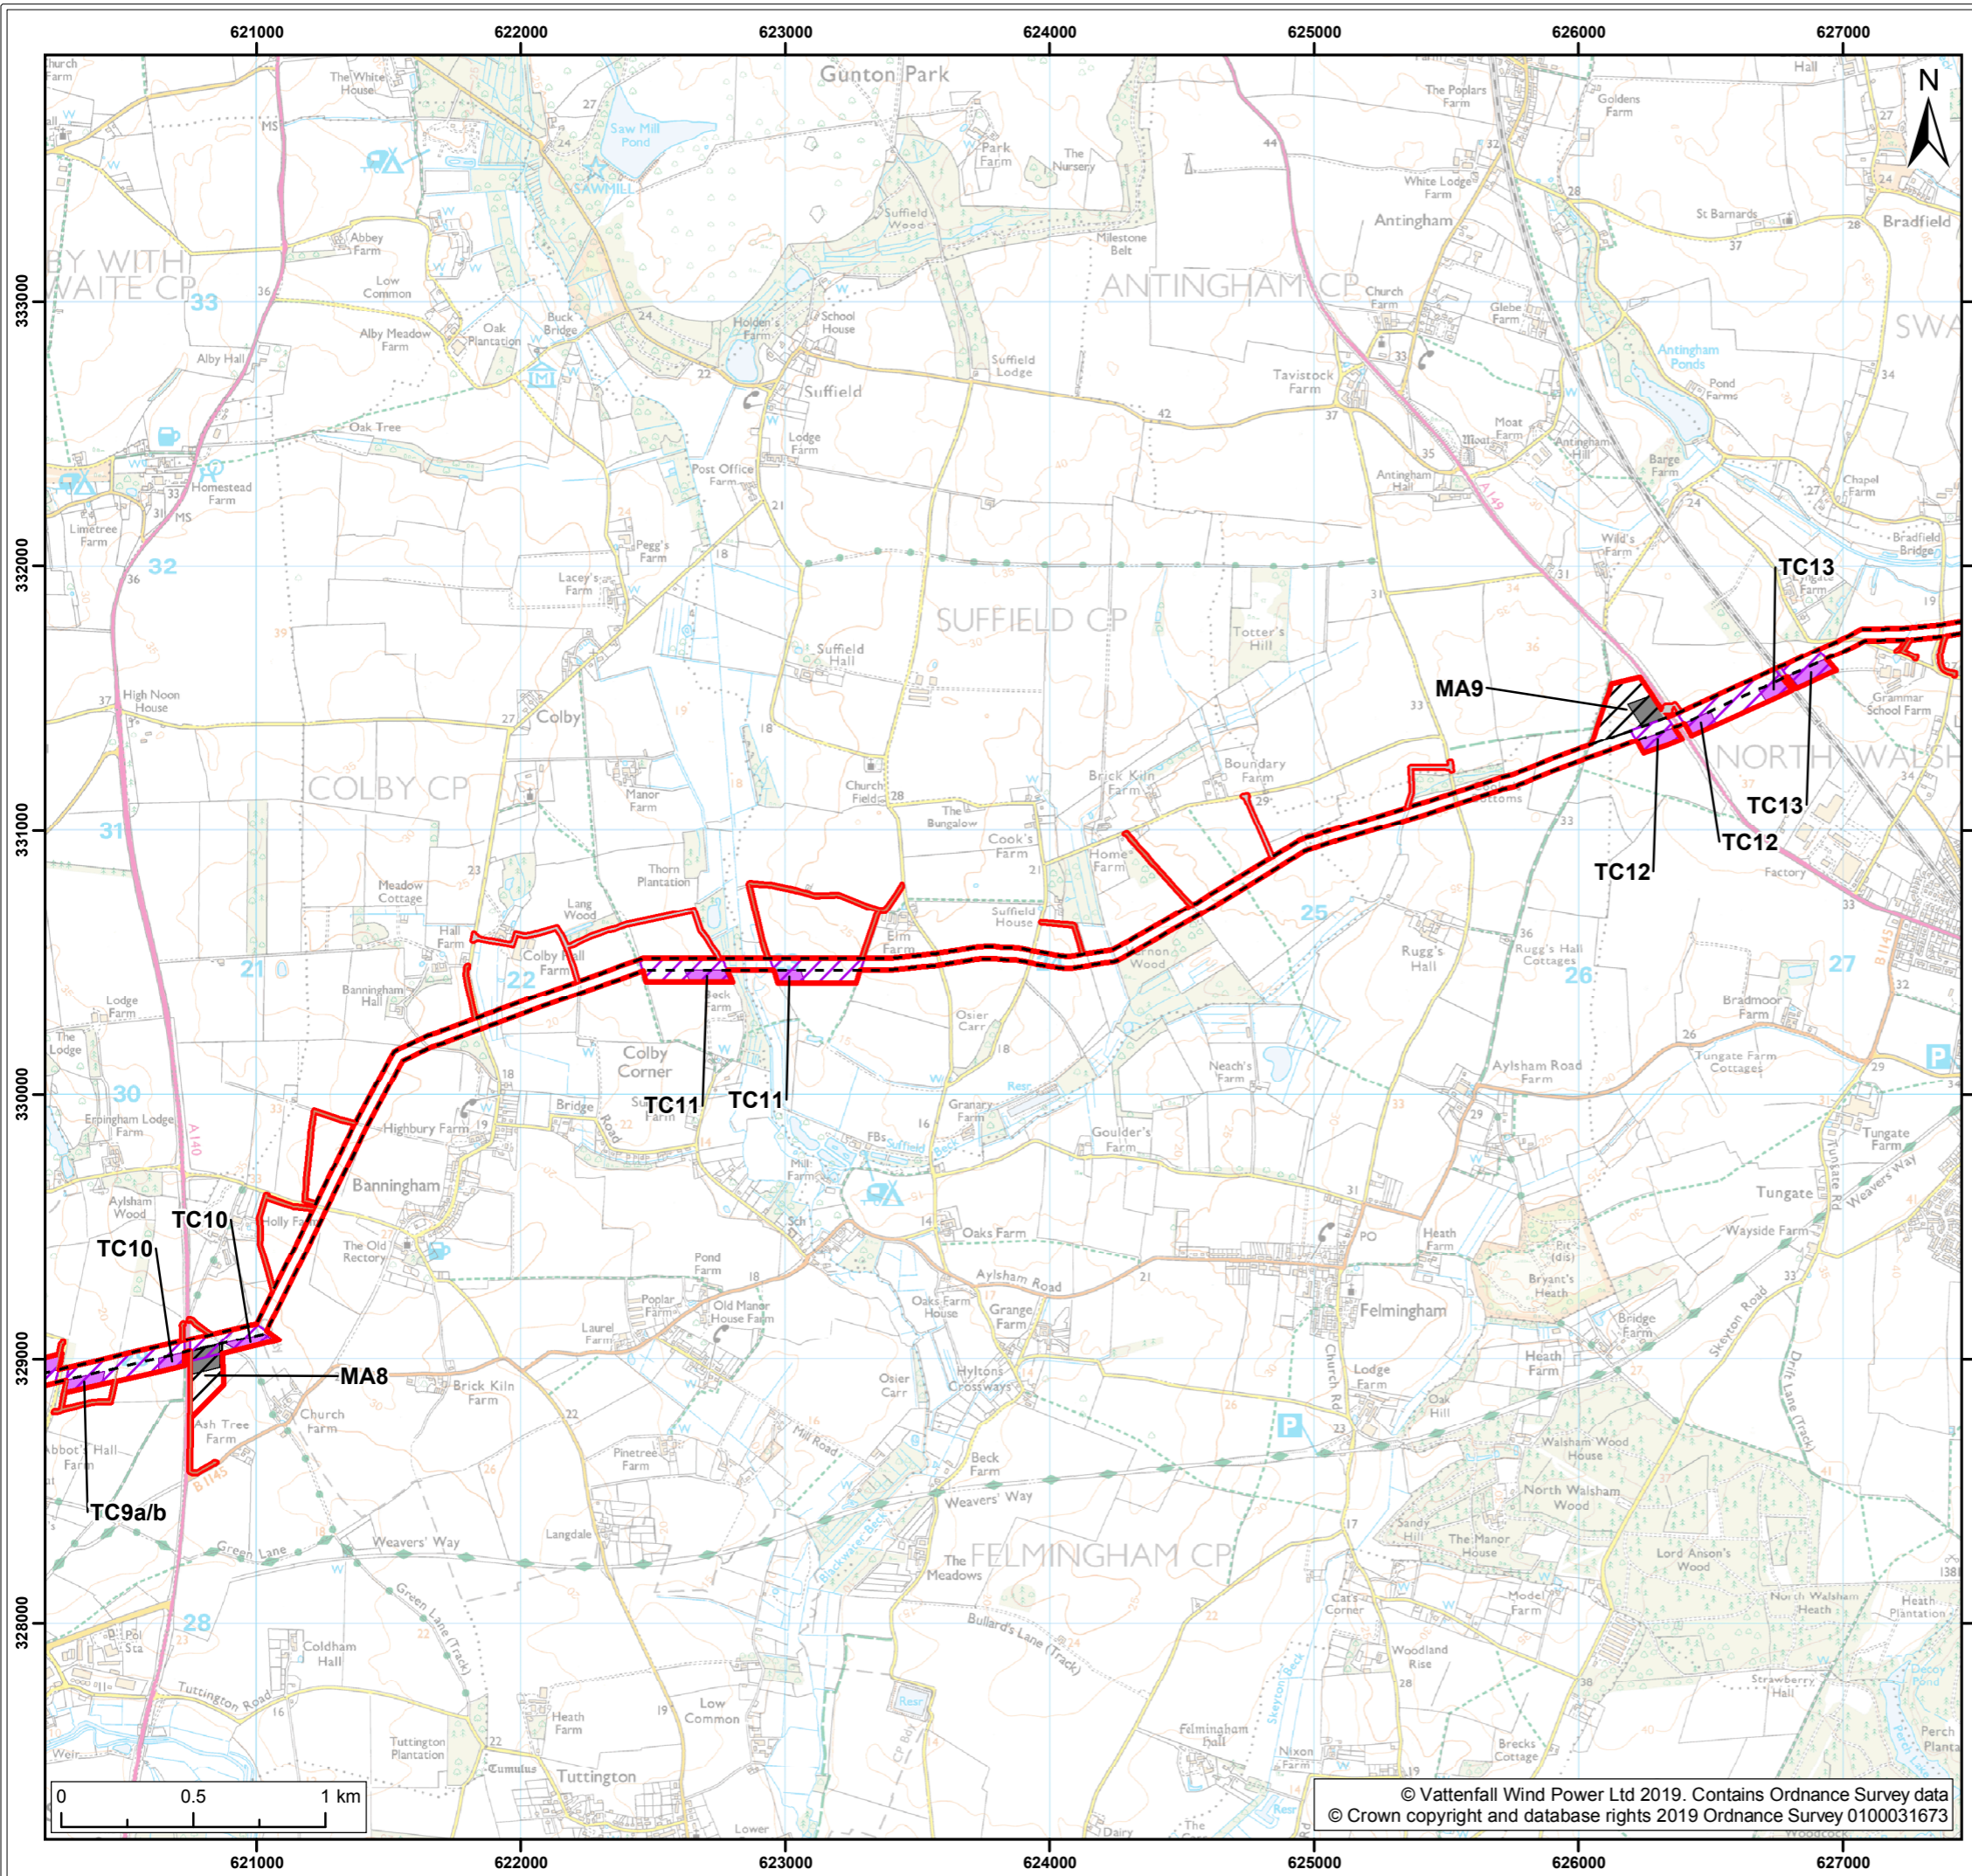

Legend:

- Norfolk Boreas red line boundary
- Norfolk Boreas Onshore Project Infrastructure (Scenario 1 & 2)**
- Onshore cable route
- Construction access
- Operational access
- Norfolk Boreas Onshore Project Infrastructure (Scenario 2)**
- Trenchless crossing zone (e.g. HDD)
- Indicative trenchless crossing compound
- Mobilisation zone
- Indicative mobilisation area compound

Project: Norfolk Boreas	Report: Environmental Statement
-----------------------------------	---


Title:
Onshore Infrastructure as presented in PEIR
(Map 3 of 9)


Figure: 4.8a		Drawing No: PB5640-006-004-008a			
Revision:	Date:	Drawn:	Checked:	Size:	Scale:
02	29/01/2019	LB	CD	A3	1:25,000
01	23/01/2019	LB	DT	A3	1:25,000

Co-ordinate system: British National Grid **EPSG:** 27700

VATTENFALL

Royal HaskoningDHV
Enhancing Society Together

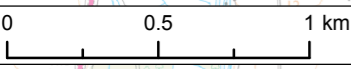

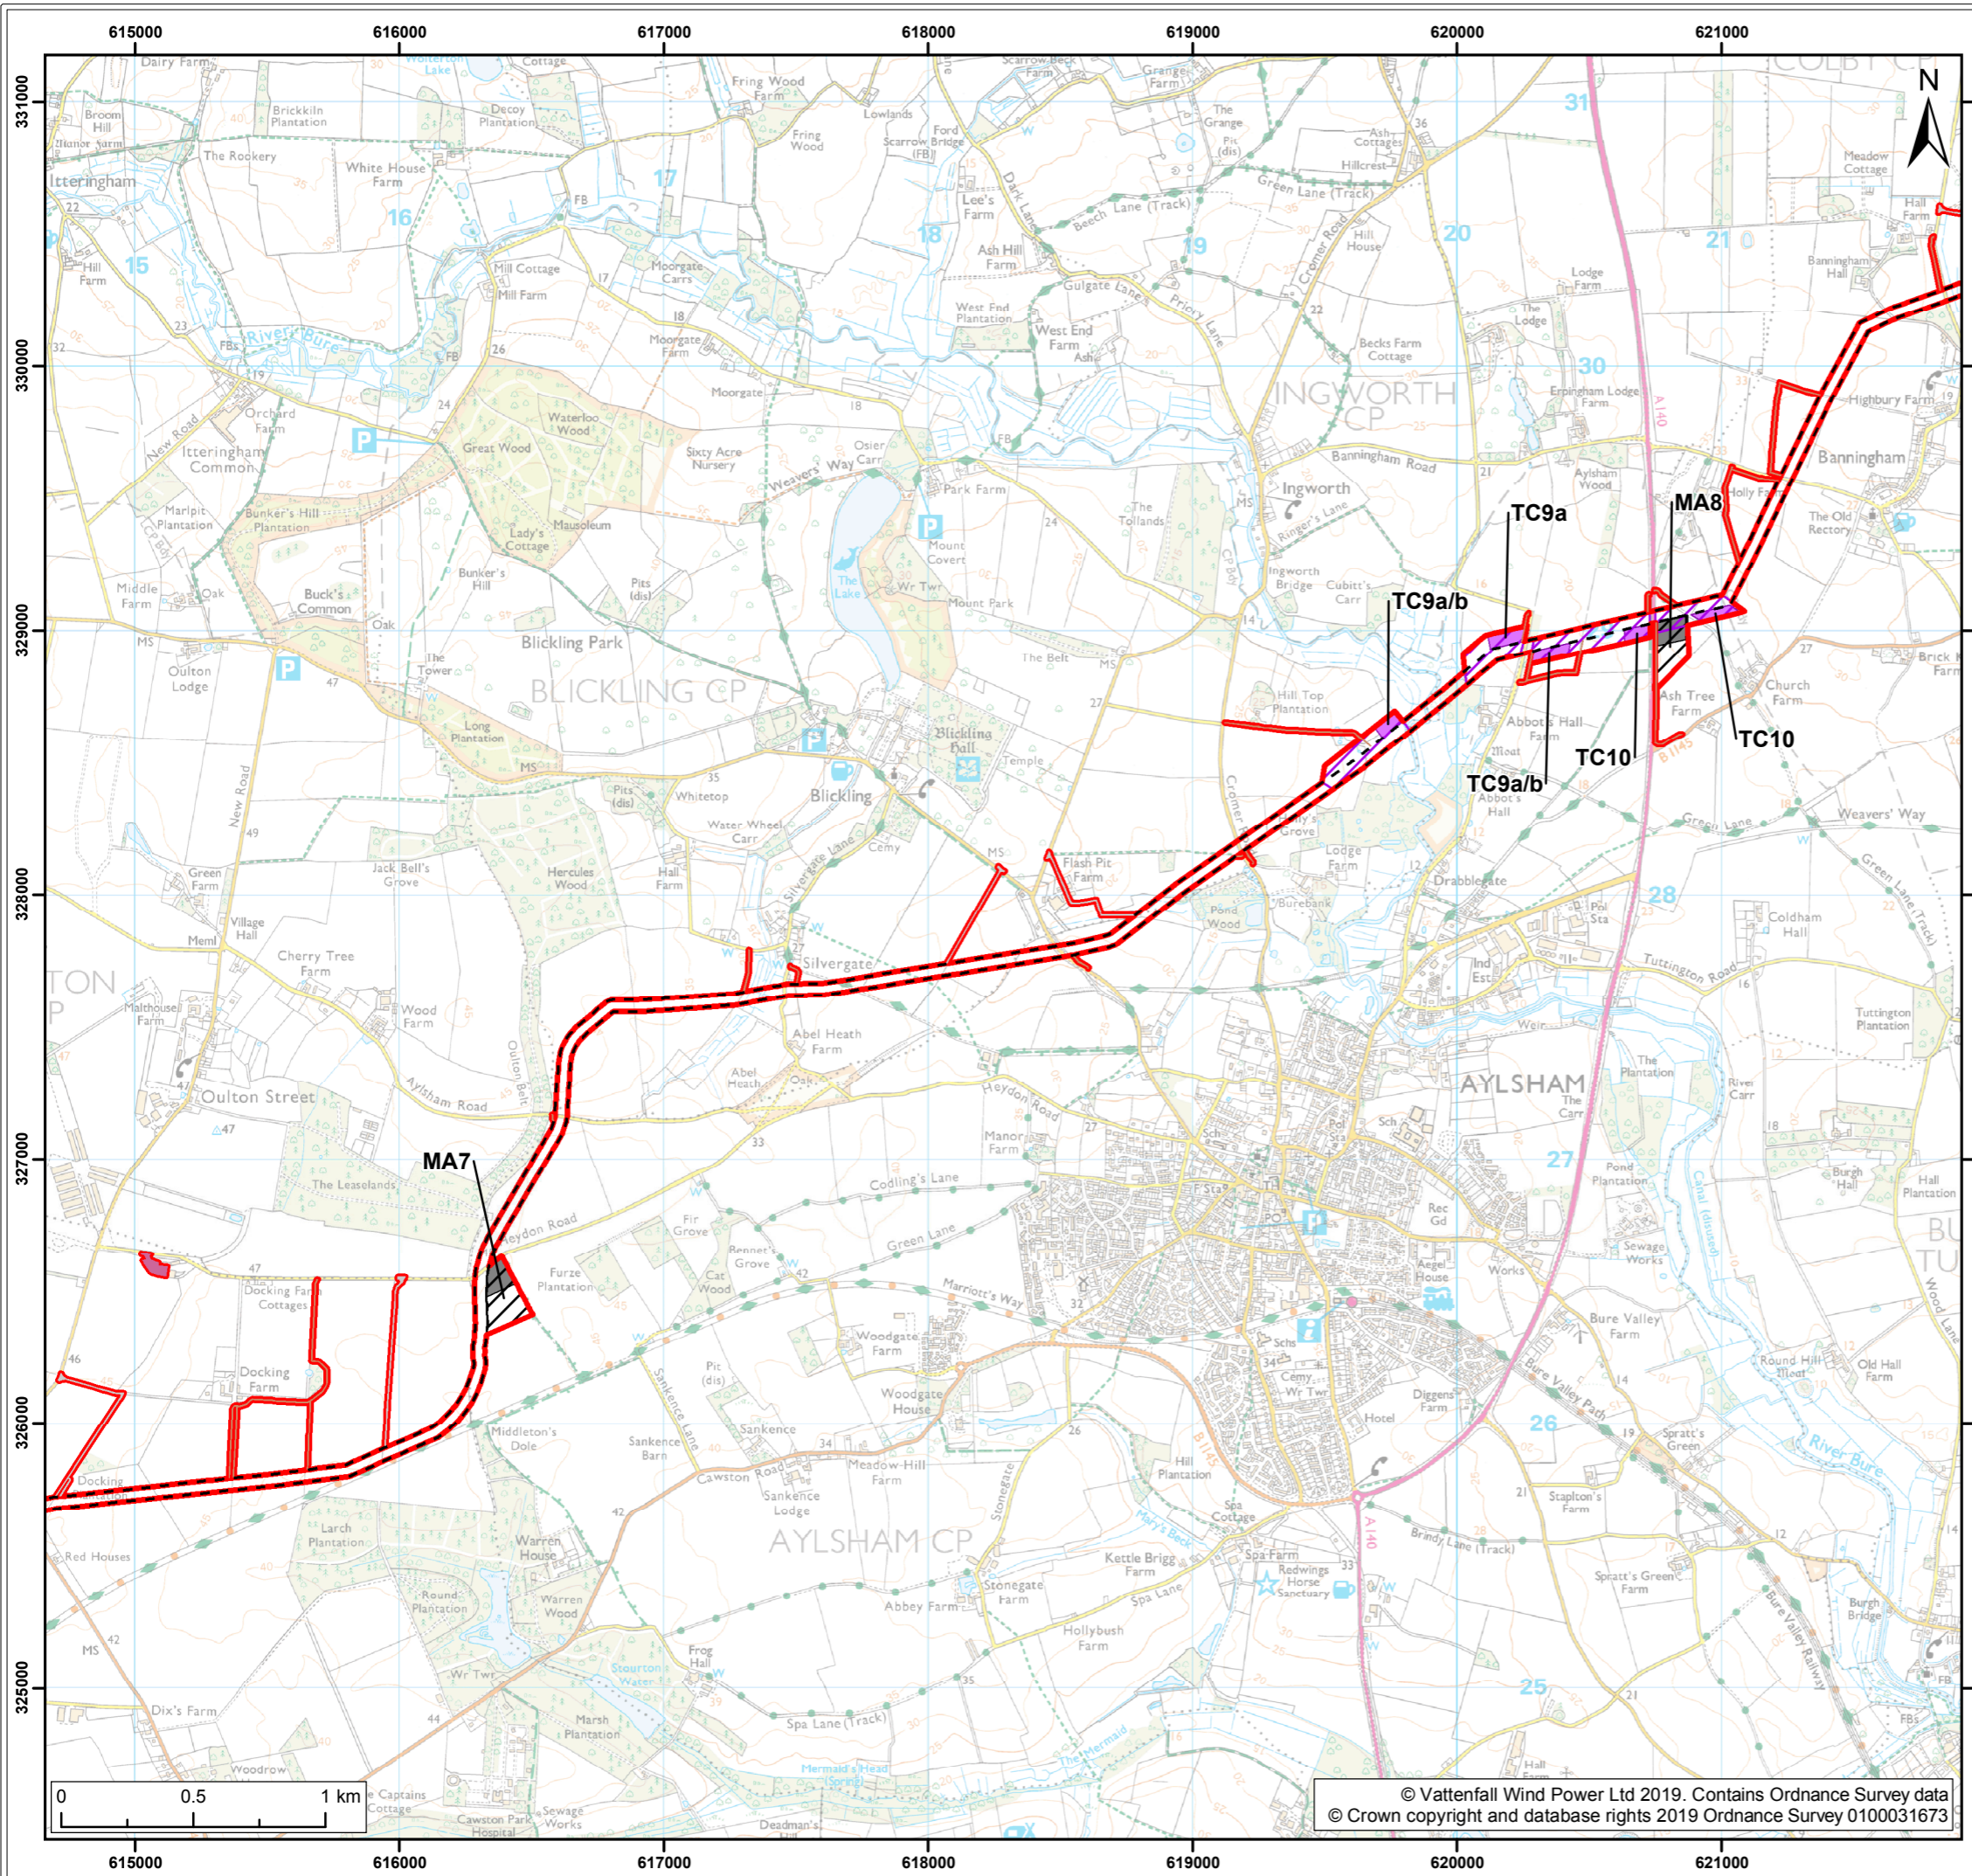

Legend:

- Norfolk Boreas red line boundary
- Norfolk Boreas Onshore Project Infrastructure (Scenario 1 & 2)**
 - Onshore cable route
 - Cable logistics area
 - Construction access
 - Operational access
- Norfolk Boreas Onshore Project Infrastructure (Scenario 2)**
 - Trenchless crossing zone (e.g. HDD)
 - Indicative trenchless crossing compound
 - Mobilisation zone
 - Indicative mobilisation area compound

Project:	Report:
Norfolk Boreas	Environmental Statement



Title:
Onshore Infrastructure as presented in PEIR
(Map 4 of 9)

Figure: 4.8a	Drawing No: PB5640-006-004-008a				
Revision:	Date:	Drawn:	Checked:	Size:	Scale:
02	29/01/2019	LB	CD	A3	1:25,000
01	23/01/2019	LB	DT	A3	1:25,000

Co-ordinate system: British National Grid EPSG: 27700

VATTENFALL

Royal HaskoningDHV
Enhancing Society Together

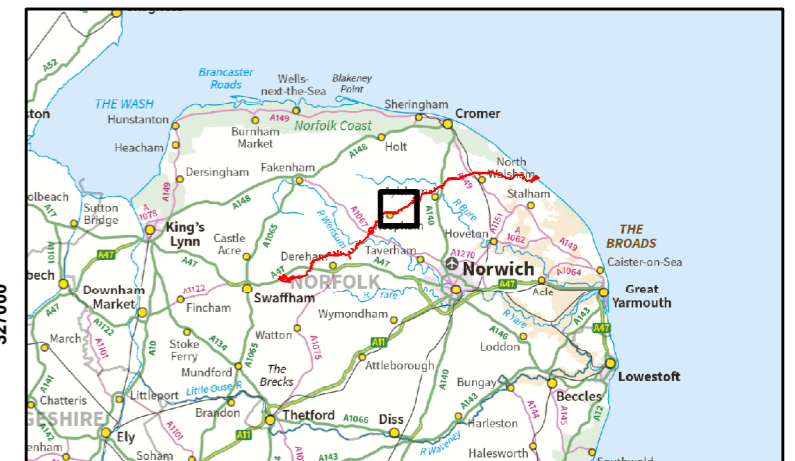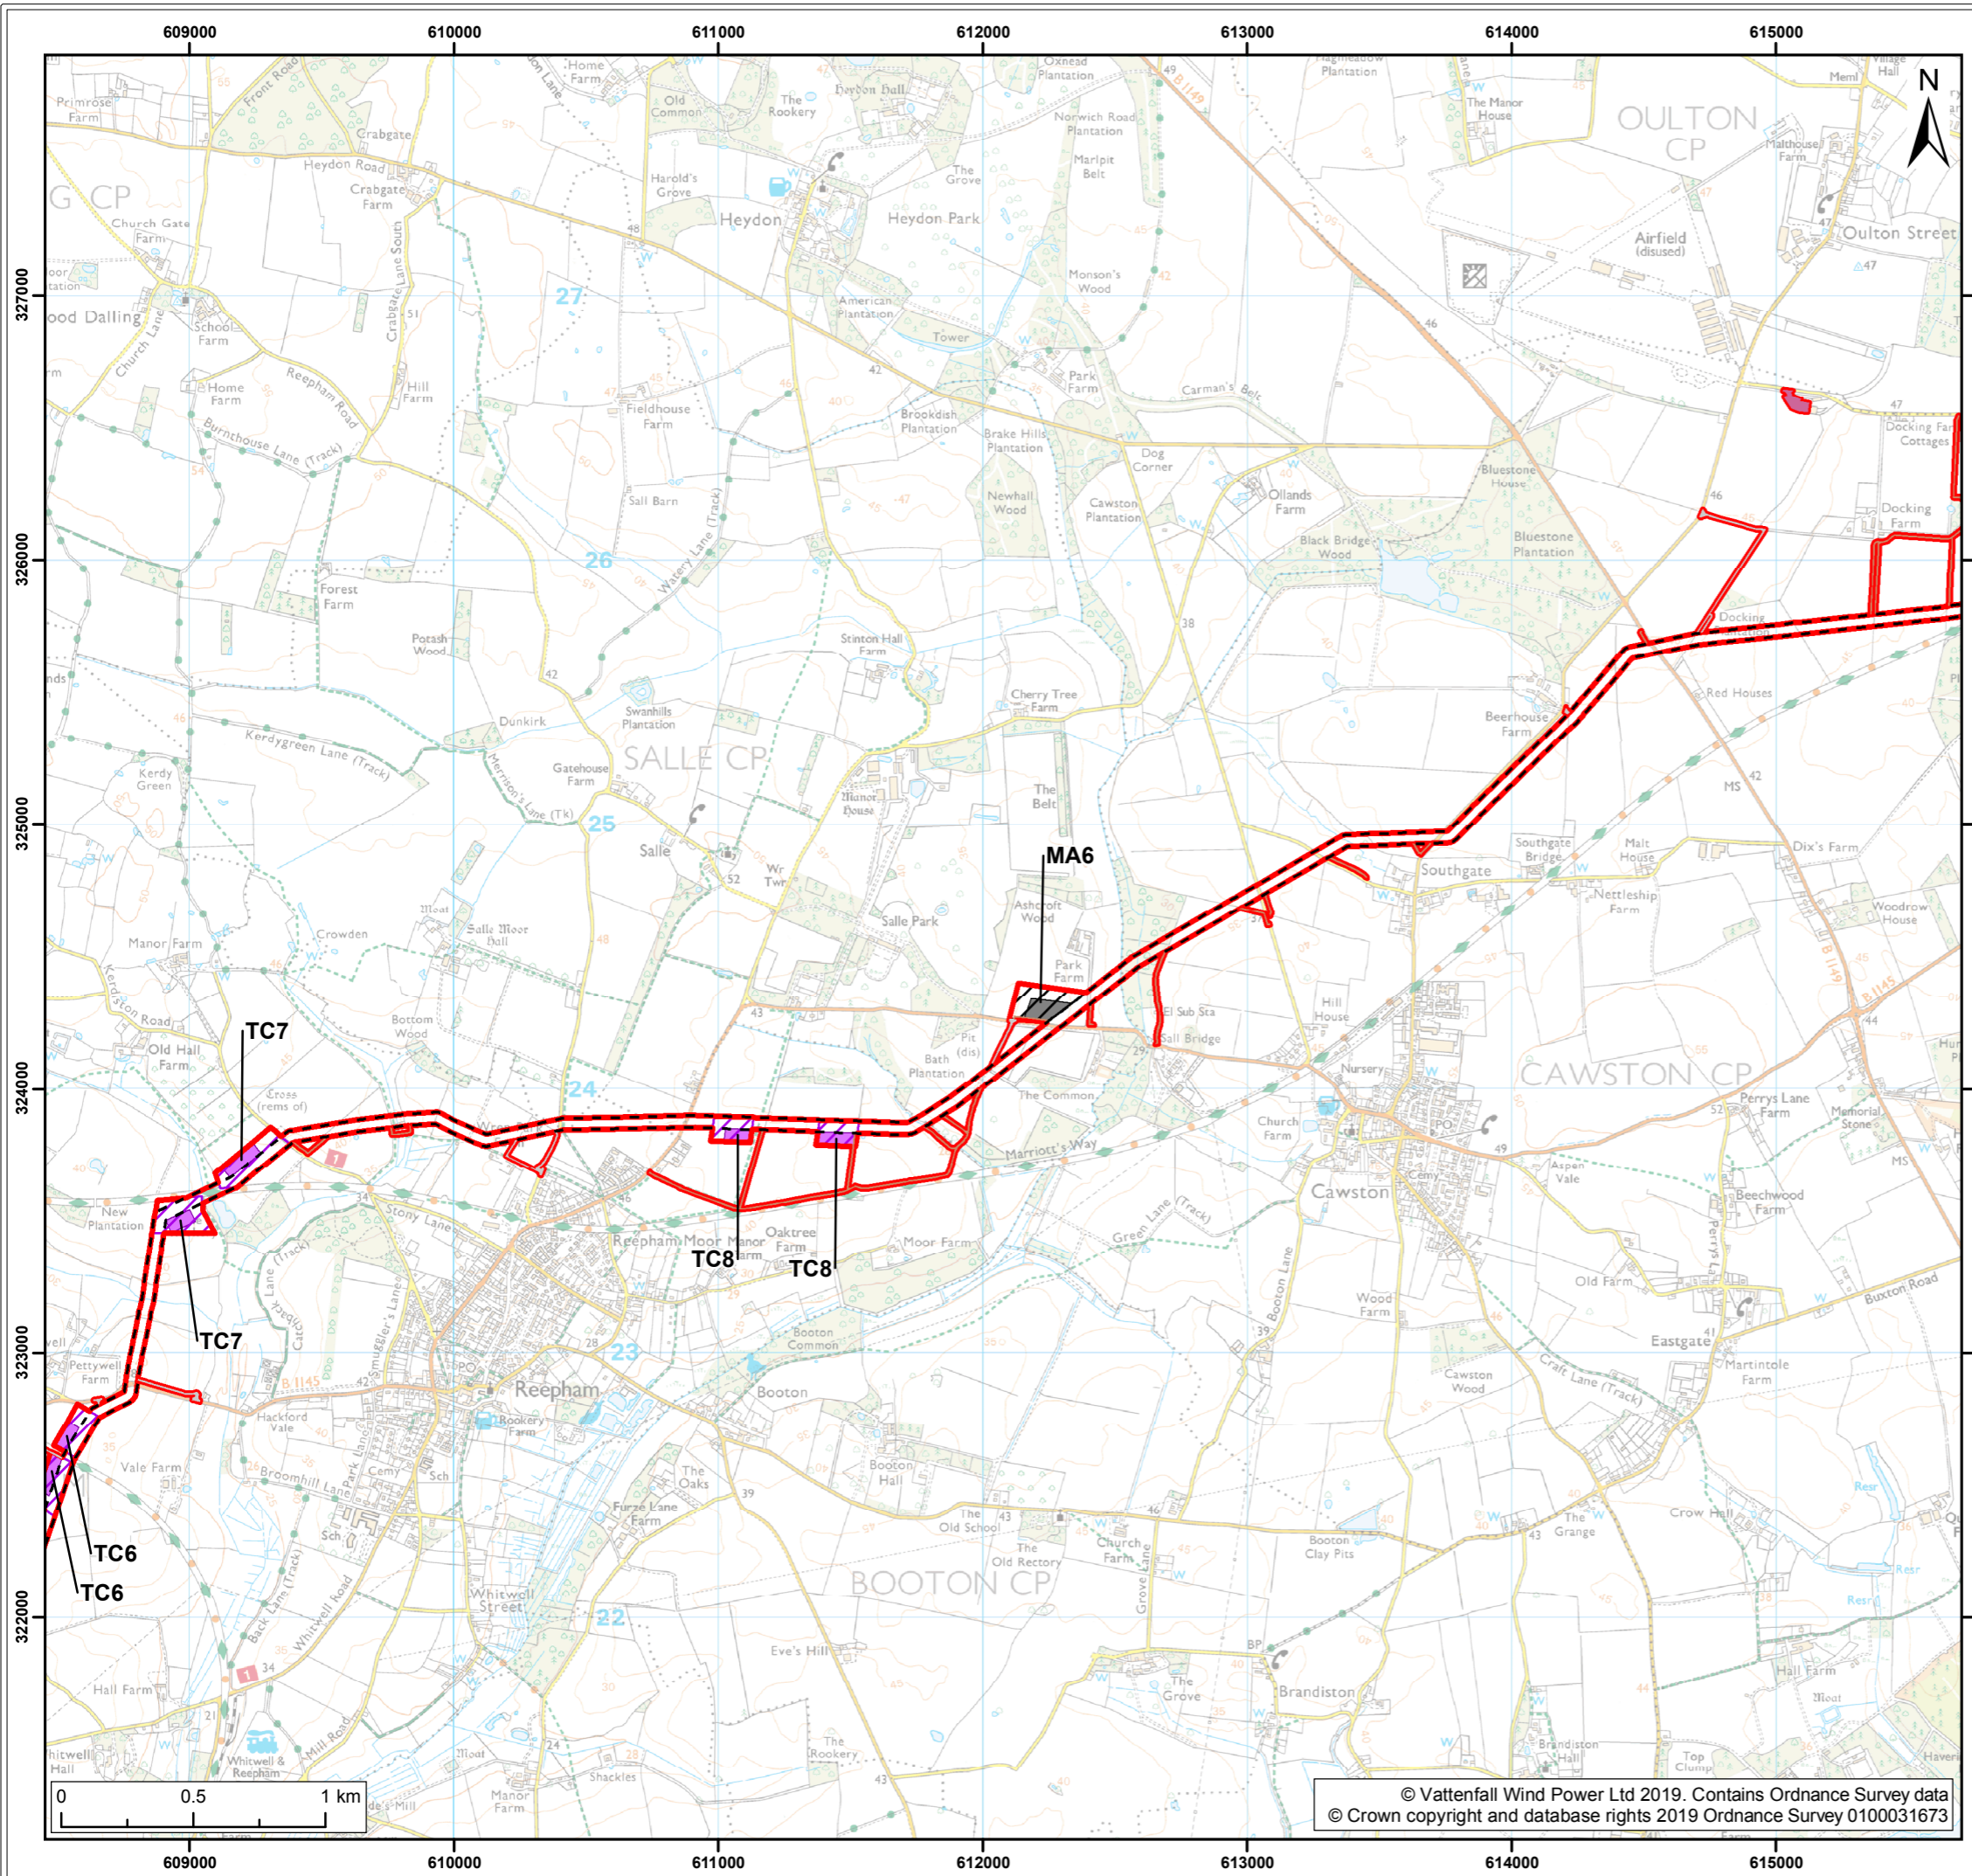

Legend:

- Norfolk Boreas red line boundary
- Norfolk Boreas Onshore Project Infrastructure (Scenario 1 & 2)**
- Onshore cable route
- Cable logistics area
- Construction access
- Operational access
- Norfolk Boreas Onshore Project Infrastructure (Scenario 2)**
- Trenchless crossing zone (e.g. HDD)
- Indicative trenchless crossing compound
- Mobilisation zone
- Indicative mobilisation area compound

Project: Norfolk Boreas	Report: Environmental Statement
-----------------------------------	---


Title:
Onshore Infrastructure as presented in PEIR (Map 5 of 9)

Figure: 4.8a		Drawing No: PB5640-006-004-008a			
Revision:	Date:	Drawn:	Checked:	Size:	Scale:
02	29/01/2019	LB	CD	A3	1:25,000
01	23/01/2019	LB	DT	A3	1:25,000

Co-ordinate system: British National Grid EPSG: 27700

VATTENFALL

Royal HaskoningDHV
Enhancing Society Together

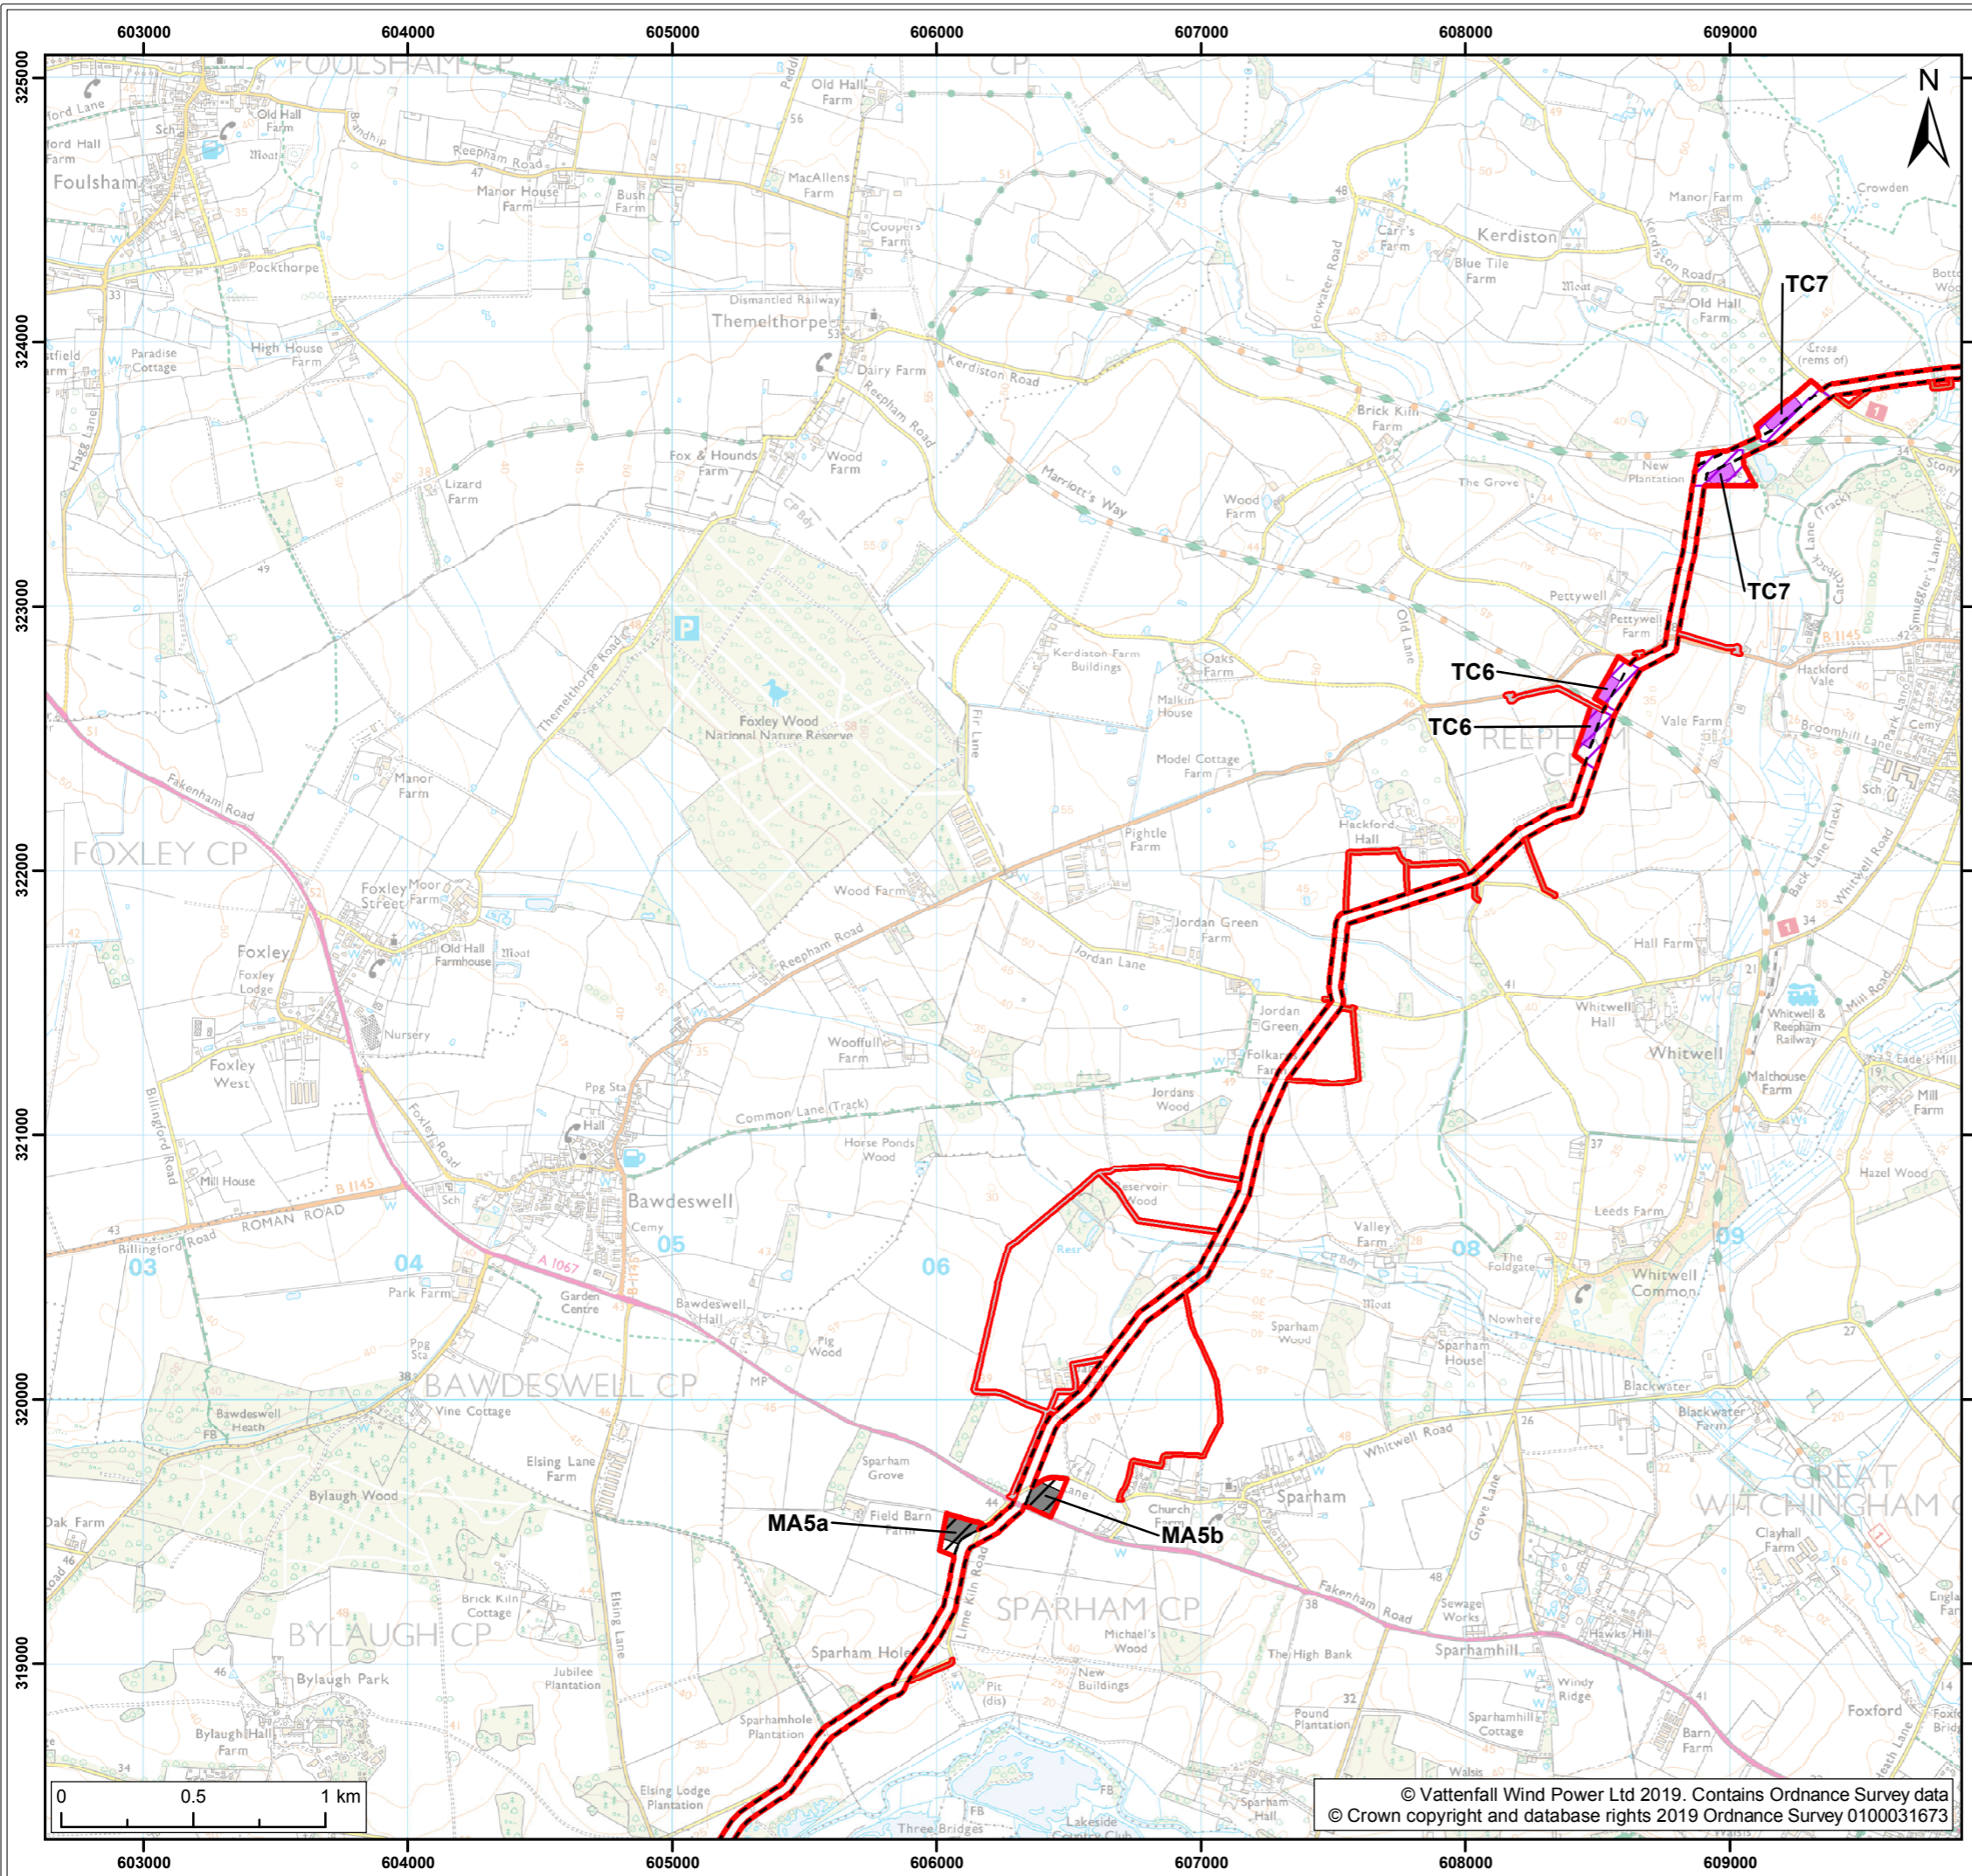

Legend:

- Norfolk Boreas red line boundary
- Norfolk Boreas Onshore Project Infrastructure (Scenario 1 & 2)**
- Onshore cable route
- Construction access
- Operational access
- Norfolk Boreas Onshore Project Infrastructure (Scenario 2)**
- Trenchless crossing zone (e.g. HDD)
- Indicative trenchless crossing compound
- Mobilisation zone
- Indicative mobilisation area compound

Project: Norfolk Boreas	Report: Environmental Statement
-----------------------------------	---


Title:
Onshore Infrastructure as presented in PEIR
(Map 6 of 9)

Figure: 4.8a		Drawing No: PB5640-006-004-008a			
Revision:	Date:	Drawn:	Checked:	Size:	Scale:
02	29/01/2019	LB	CD	A3	1:25,000
01	23/01/2019	LB	DT	A3	1:25,000

Co-ordinate system: British National Grid **EPSG:** 27700

VATTENFALL

Royal HaskoningDHV
Enhancing Society Together

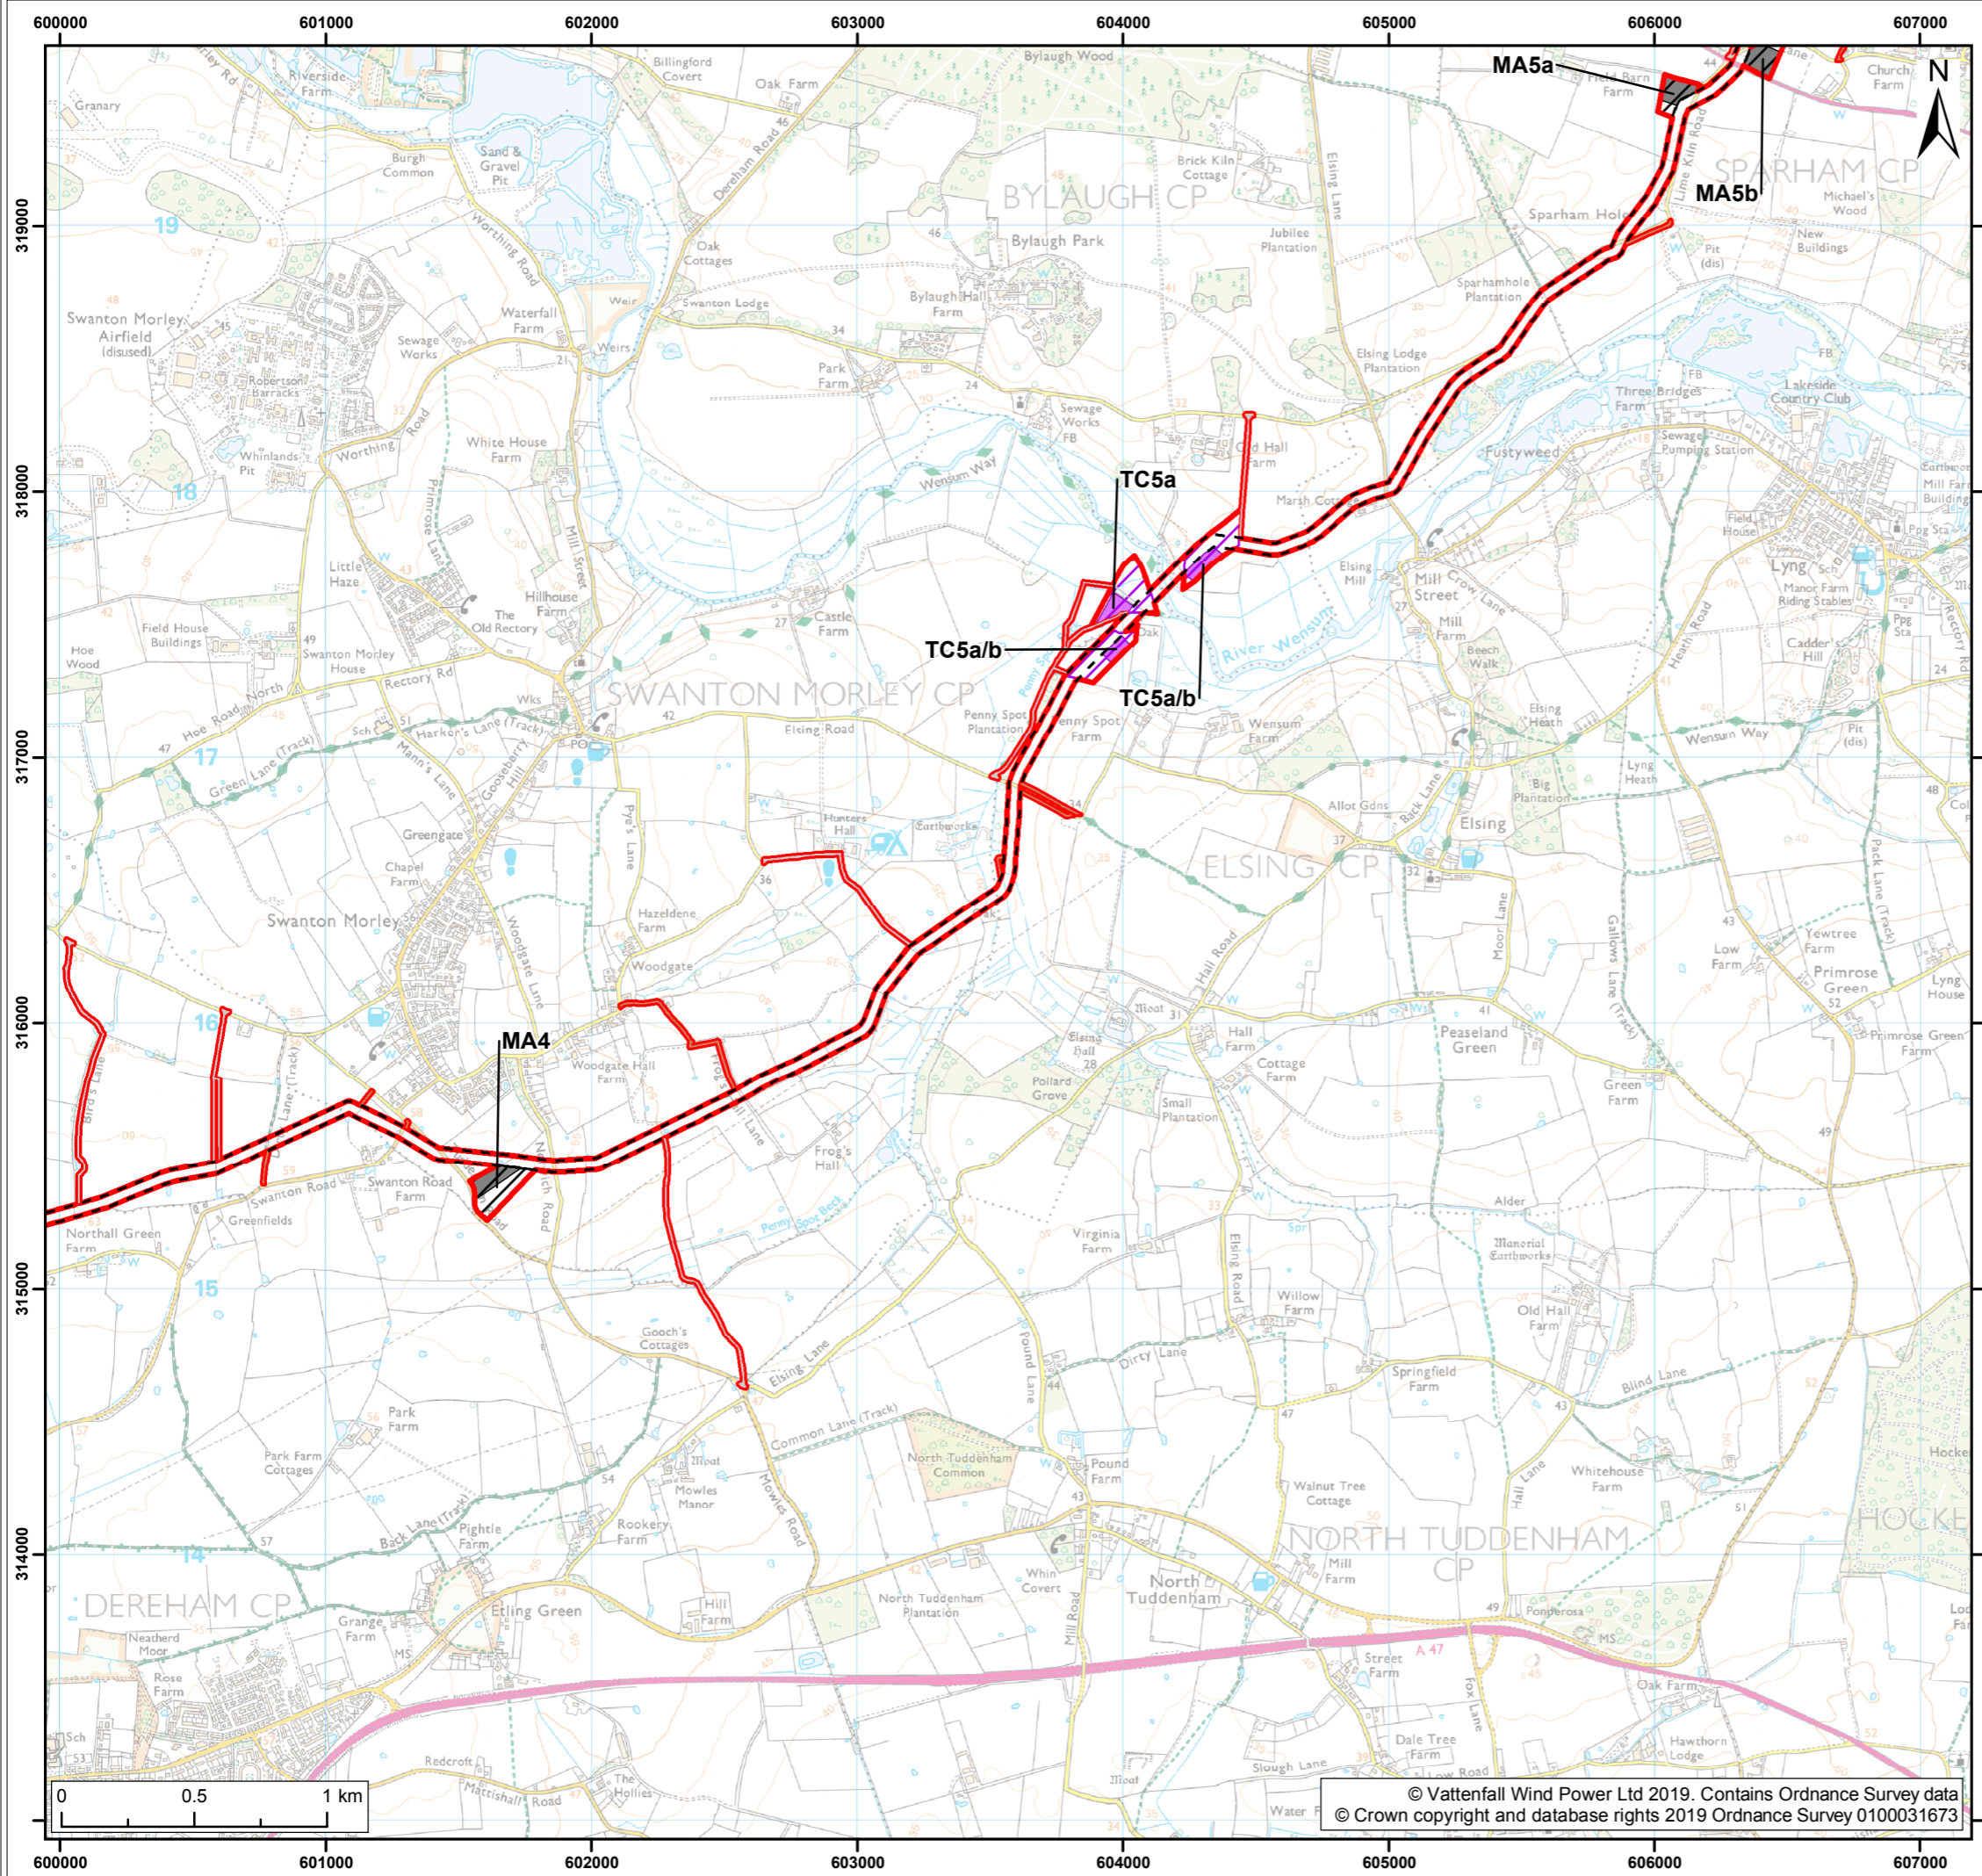

Legend:

- Norfolk Boreas red line boundary
- Norfolk Boreas Onshore Project Infrastructure (Scenario 1 & 2)**
- Onshore cable route
- Construction access
- Operational access
- Norfolk Boreas Onshore Project Infrastructure (Scenario 2)**
- Trenchless crossing zone (e.g. HDD)
- Indicative trenchless crossing compound
- Mobilisation zone
- Indicative mobilisation area compound

Project: Norfolk Boreas	Report: Environmental Statement
-----------------------------------	---

Title:
Onshore Infrastructure as presented in PEIR (Map 7 of 9)


Figure: 4.8a	Drawing No: PB5640-006-004-008a				
Revision:	Date:	Drawn:	Checked:	Size:	Scale:
02	29/01/2019	LB	CD	A3	1:25,000
01	23/01/2019	LB	DT	A3	1:25,000

Co-ordinate system: British National Grid EPSG: 27700

VATTENFALL

Royal HaskoningDHV
Enhancing Society Together

© Vattenfall Wind Power Ltd 2019. Contains Ordnance Survey data
© Crown copyright and database rights 2019 Ordnance Survey 0100031673

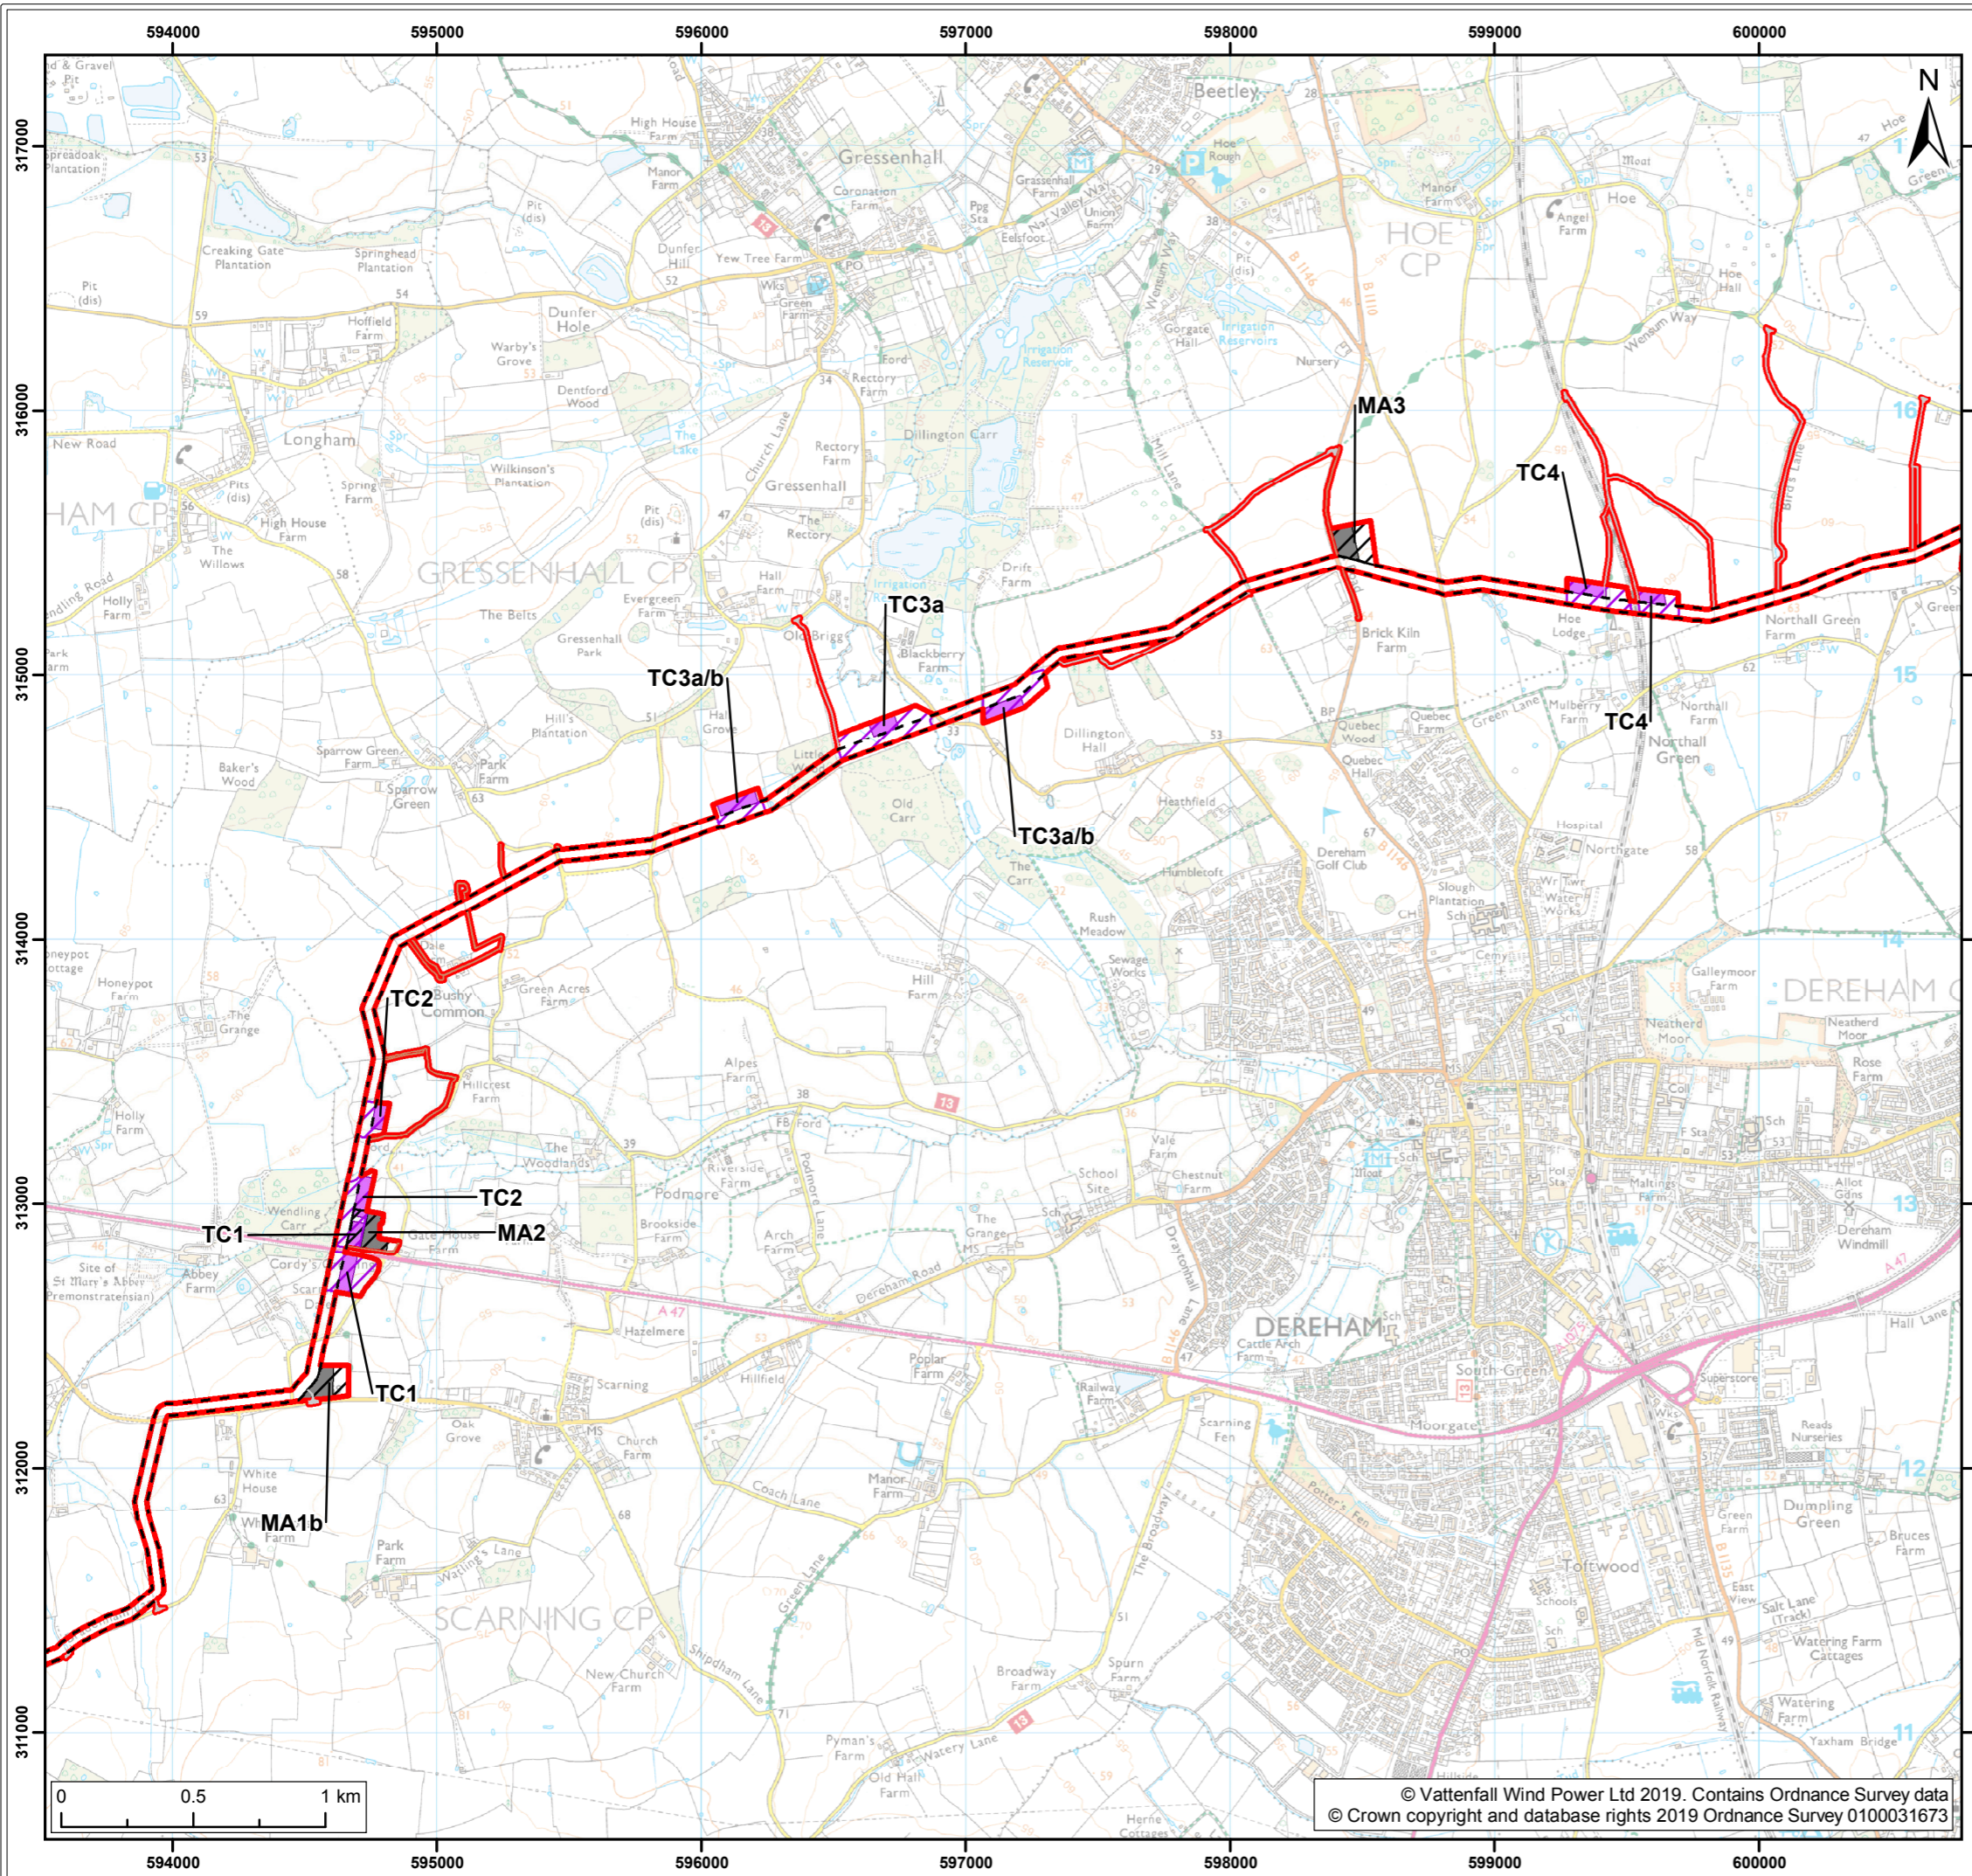

Legend:

- Norfolk Boreas red line boundary
- Norfolk Boreas Onshore Project Infrastructure (Scenario 1 & 2)**
- Onshore cable route
- Construction access
- Operational access
- Norfolk Boreas Onshore Project Infrastructure (Scenario 2)**
- Trenchless crossing zone (e.g. HDD)
- Indicative trenchless crossing compound
- Mobilisation zone
- Indicative mobilisation area compound

Project: Norfolk Boreas	Report: Environmental Statement
----------------------------	------------------------------------


Title:
Onshore Infrastructure as presented in PEIR
(Map 8 of 9)

Figure: 4.8a	Drawing No: PB5640-006-004-008a				
Revision:	Date:	Drawn:	Checked:	Size:	Scale:
02	29/01/2019	LB	CD	A3	1:25,000
01	23/01/2019	LB	DT	A3	1:25,000

Co-ordinate system: British National Grid EPSG: 27700

VATTENFALL

Royal HaskoningDHV
Enhancing Society Together

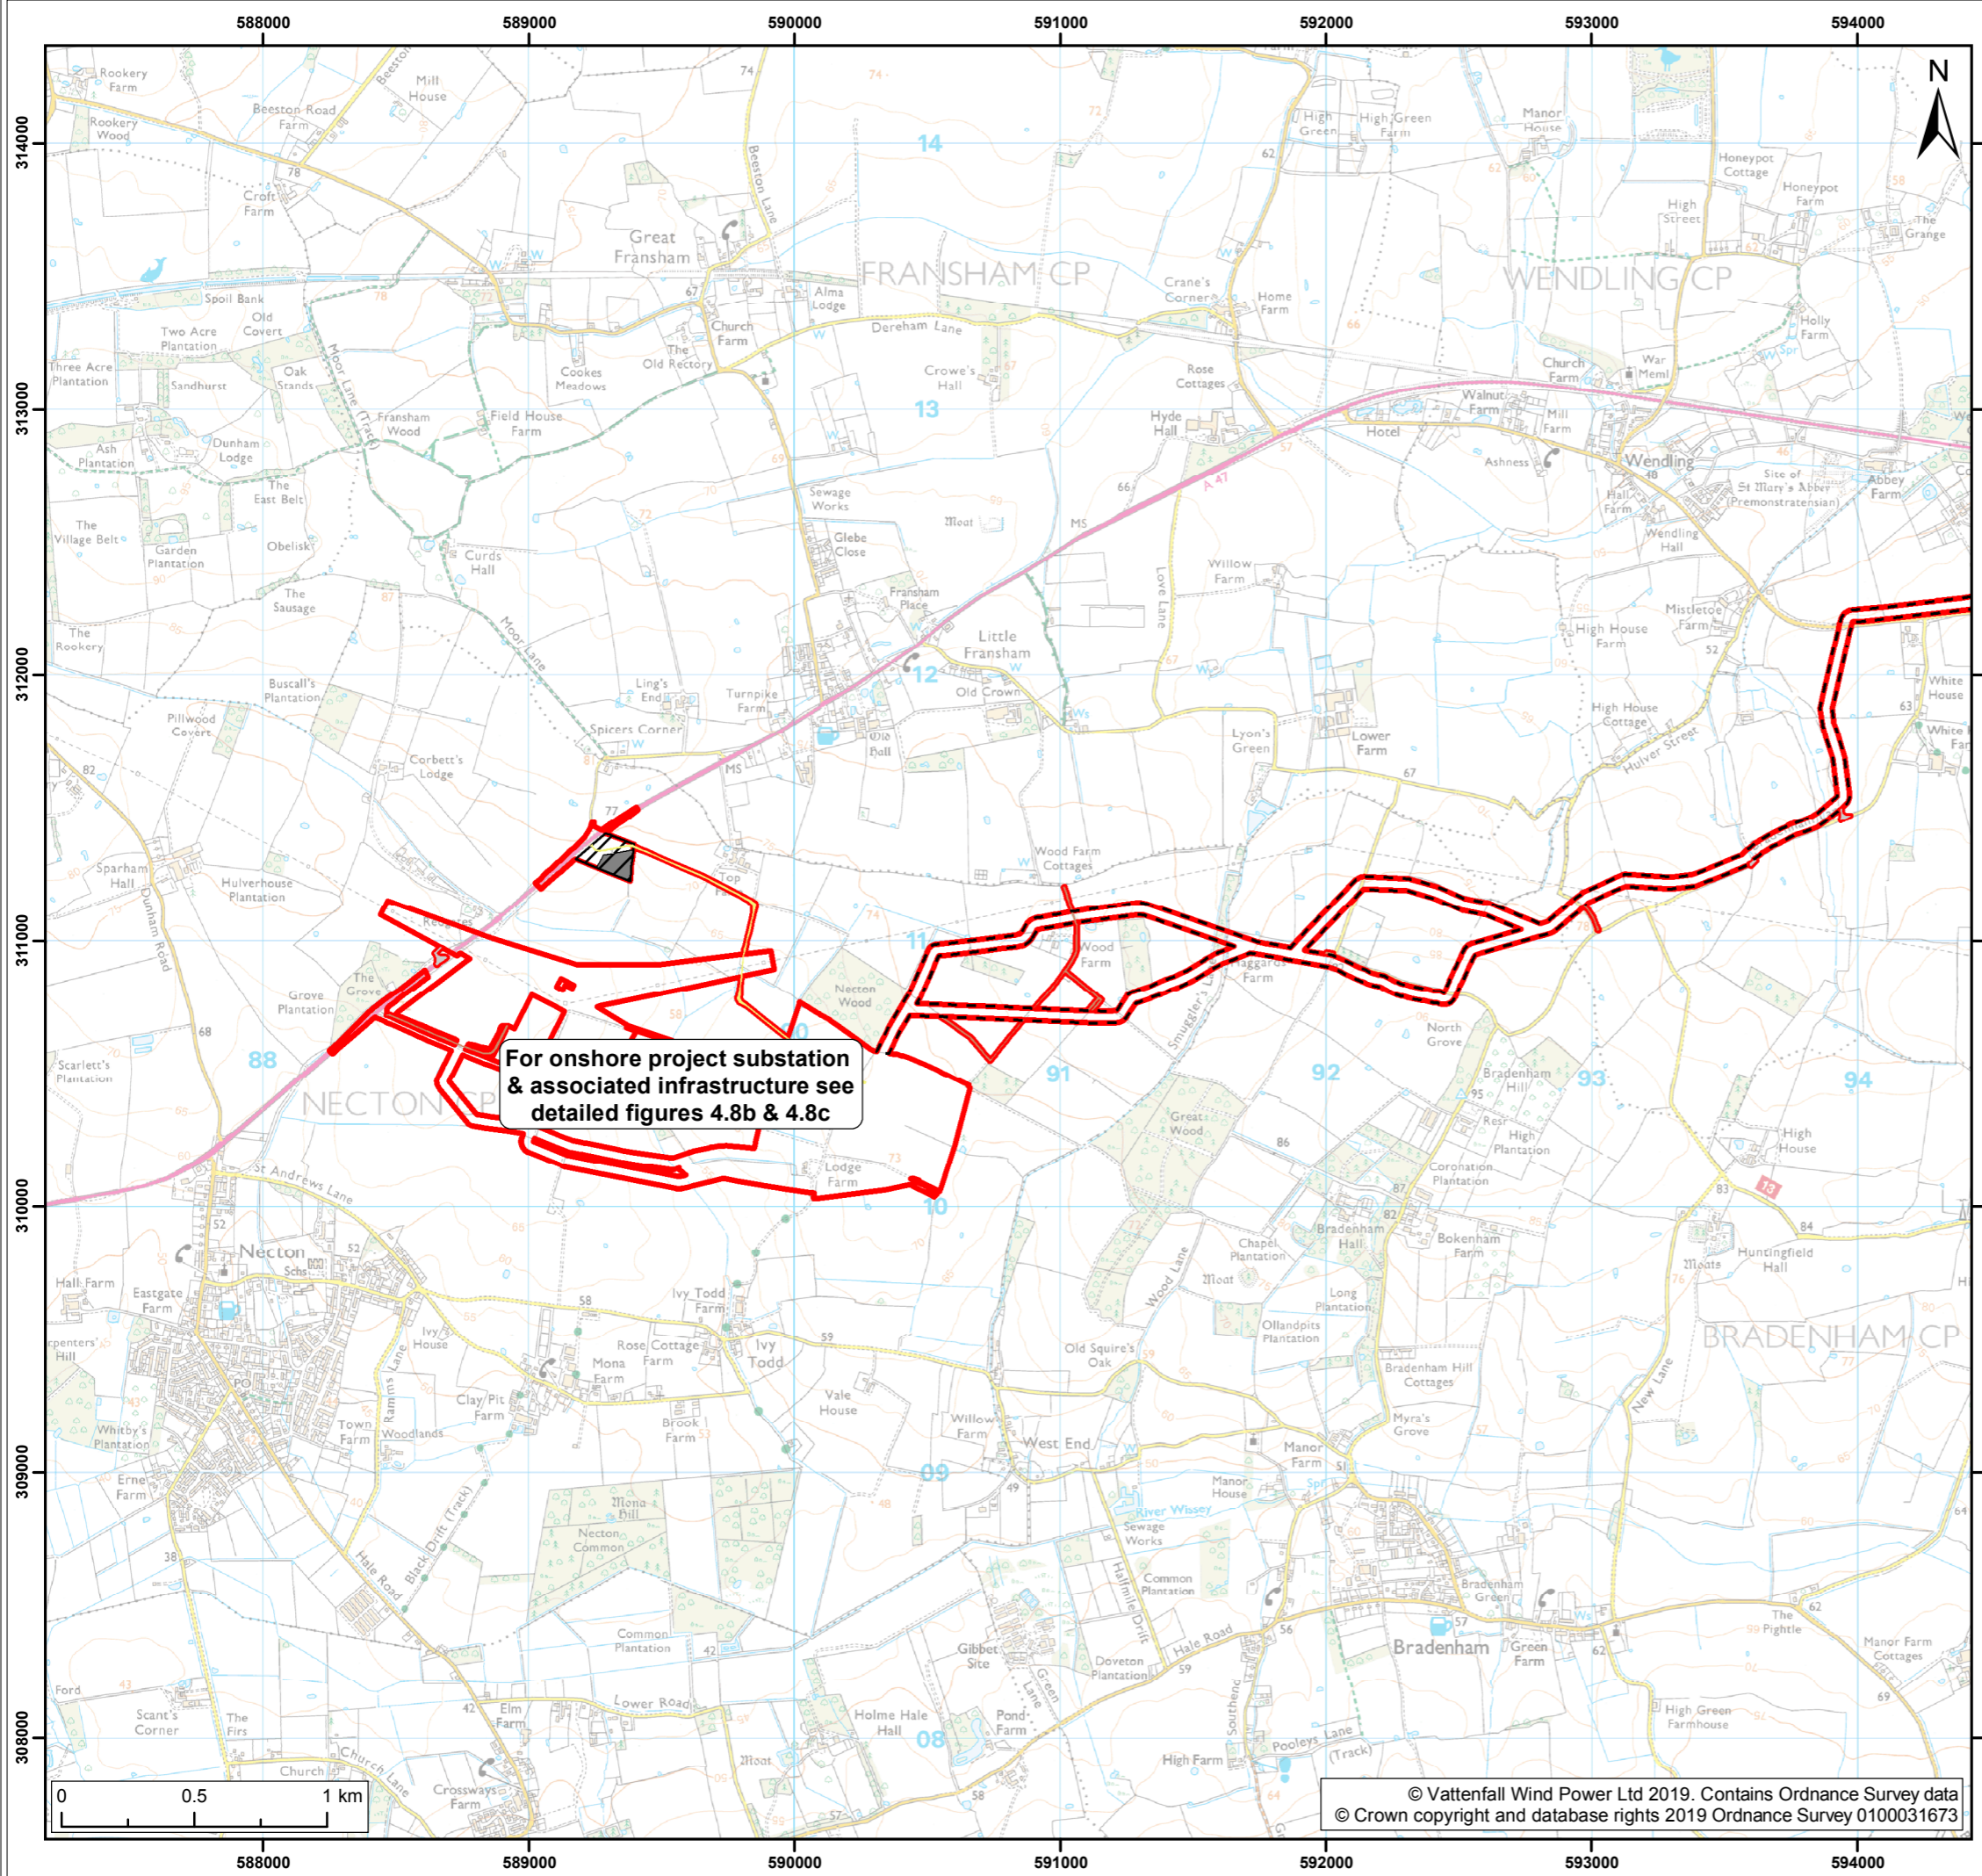

Legend:

- Norfolk Boreas red line boundary
- Norfolk Boreas Onshore Project Infrastructure (Scenario 1 & 2)**
- Onshore cable route
- Mobilisation zone
- Indicative mobilisation area compound
- Construction access
- Operational access
- Permanent access

Project: Norfolk Boreas	Report: Environmental Statement
-----------------------------------	---

Title:
Onshore Infrastructure as presented in PEIR (Map 9 of 9)


Figure: 4.8a		Drawing No: PB5640-006-004-008a			
Revision:	Date:	Drawn:	Checked:	Size:	Scale:
02	29/01/2019	LB	CD	A3	1:25,000
01	23/01/2019	LB	DT	A3	1:25,000

Co-ordinate system: British National Grid EPSG: 27700

VATTENFALL

Royal HaskoningDHV
Enhancing Society Together

© Vattenfall Wind Power Ltd 2019. Contains Ordnance Survey data
© Crown copyright and database rights 2019 Ordnance Survey 0100031673

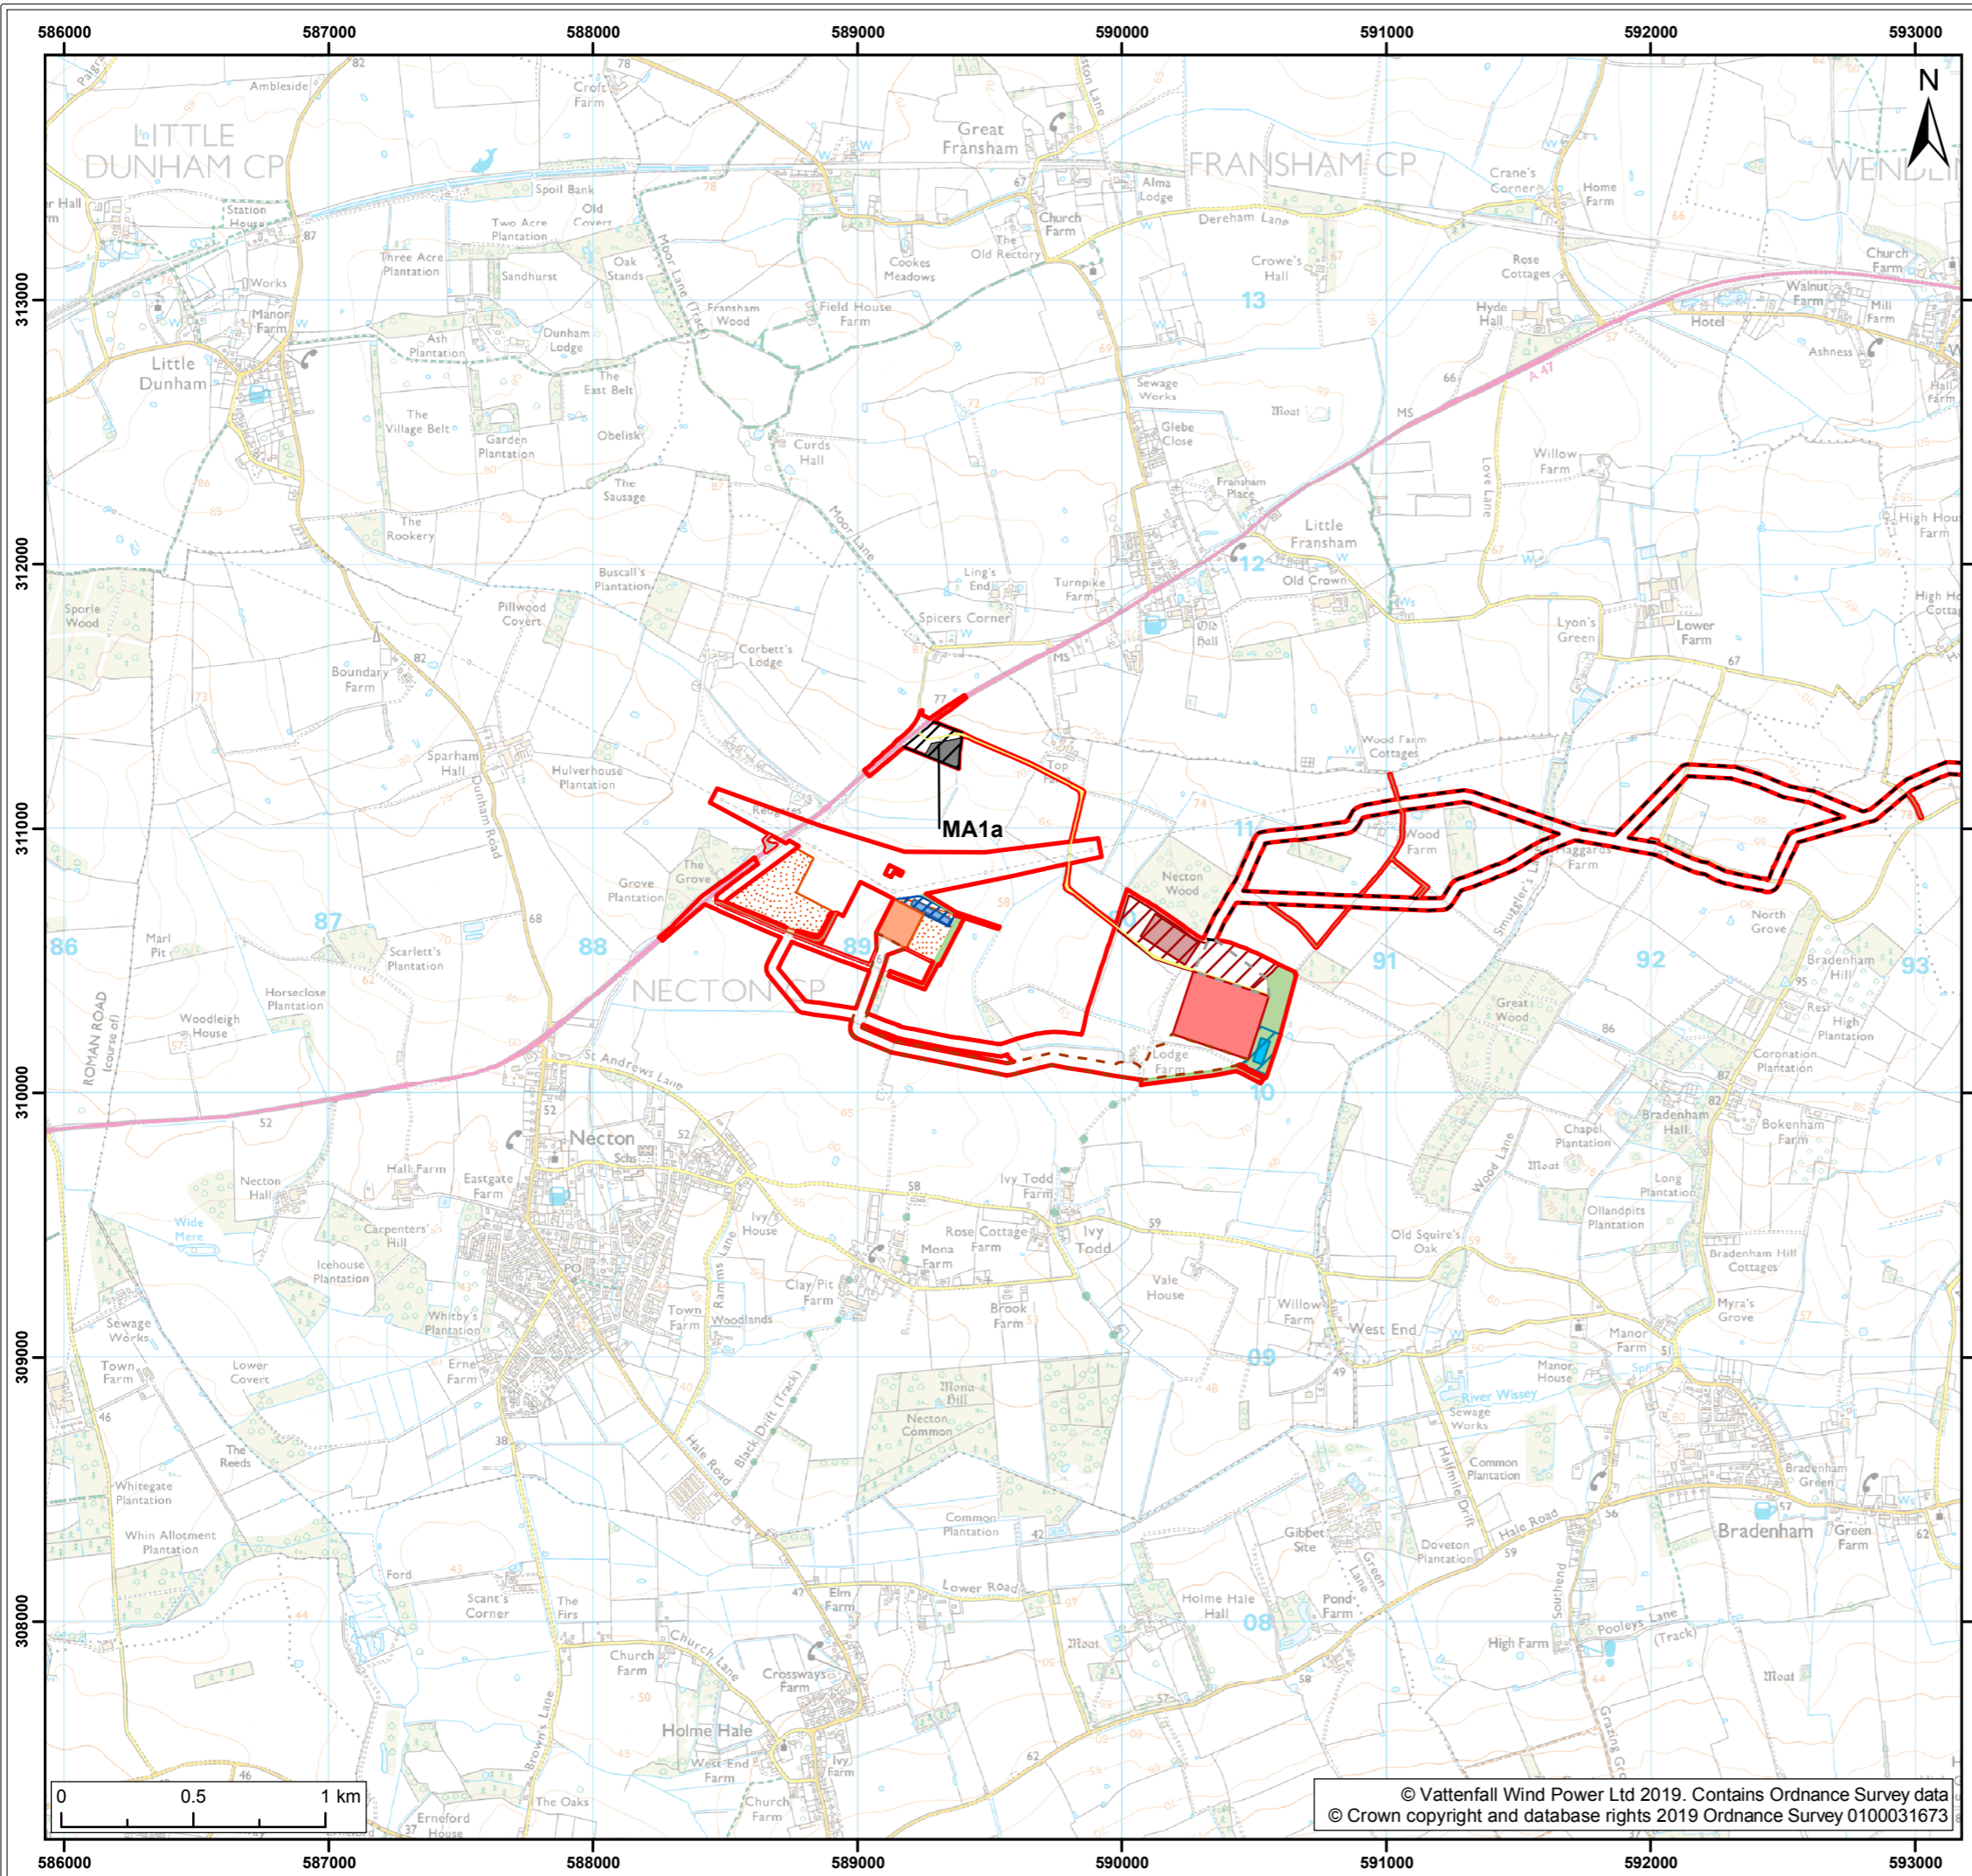

Legend:

- Norfolk Boreas red line boundary
- Onshore cable route
- Cable route entry to substation
- Onshore 400kV cable route
- Mobilisation zone
- Indicative mobilisation area compound
- Construction access
- Operational access
- Permanent access
- Onshore project substation
- Onshore project substation temporary construction compound zone
- Indicative onshore project substation temporary construction compound
- Attenuation pond zone
- Indicative attenuation pond
- Indicative mitigation planting
- National Grid substation extension
- National Grid temporary works
- National Grid attenuation pond location search area
- Indicative National Grid attenuation pond

Project: Norfolk Boreas	Report: Environmental Statement
----------------------------	------------------------------------

Title:
Onshore Infrastructure as presented in PEIR


Figure: 4.8b		Drawing No: PB5640-006-004-008b			
Revision:	Date:	Drawn:	Checked:	Size:	Scale:
02	29/01/2019	LB	CD	A3	1:25,000
01	23/01/2019	LB	DT	A3	1:25,000

Co-ordinate system: British National Grid EPSG: 27700

VATTENFALL

Royal HaskoningDHV
Enhancing Society Together

© Vattenfall Wind Power Ltd 2019. Contains Ordnance Survey data
© Crown copyright and database rights 2019 Ordnance Survey 0100031673

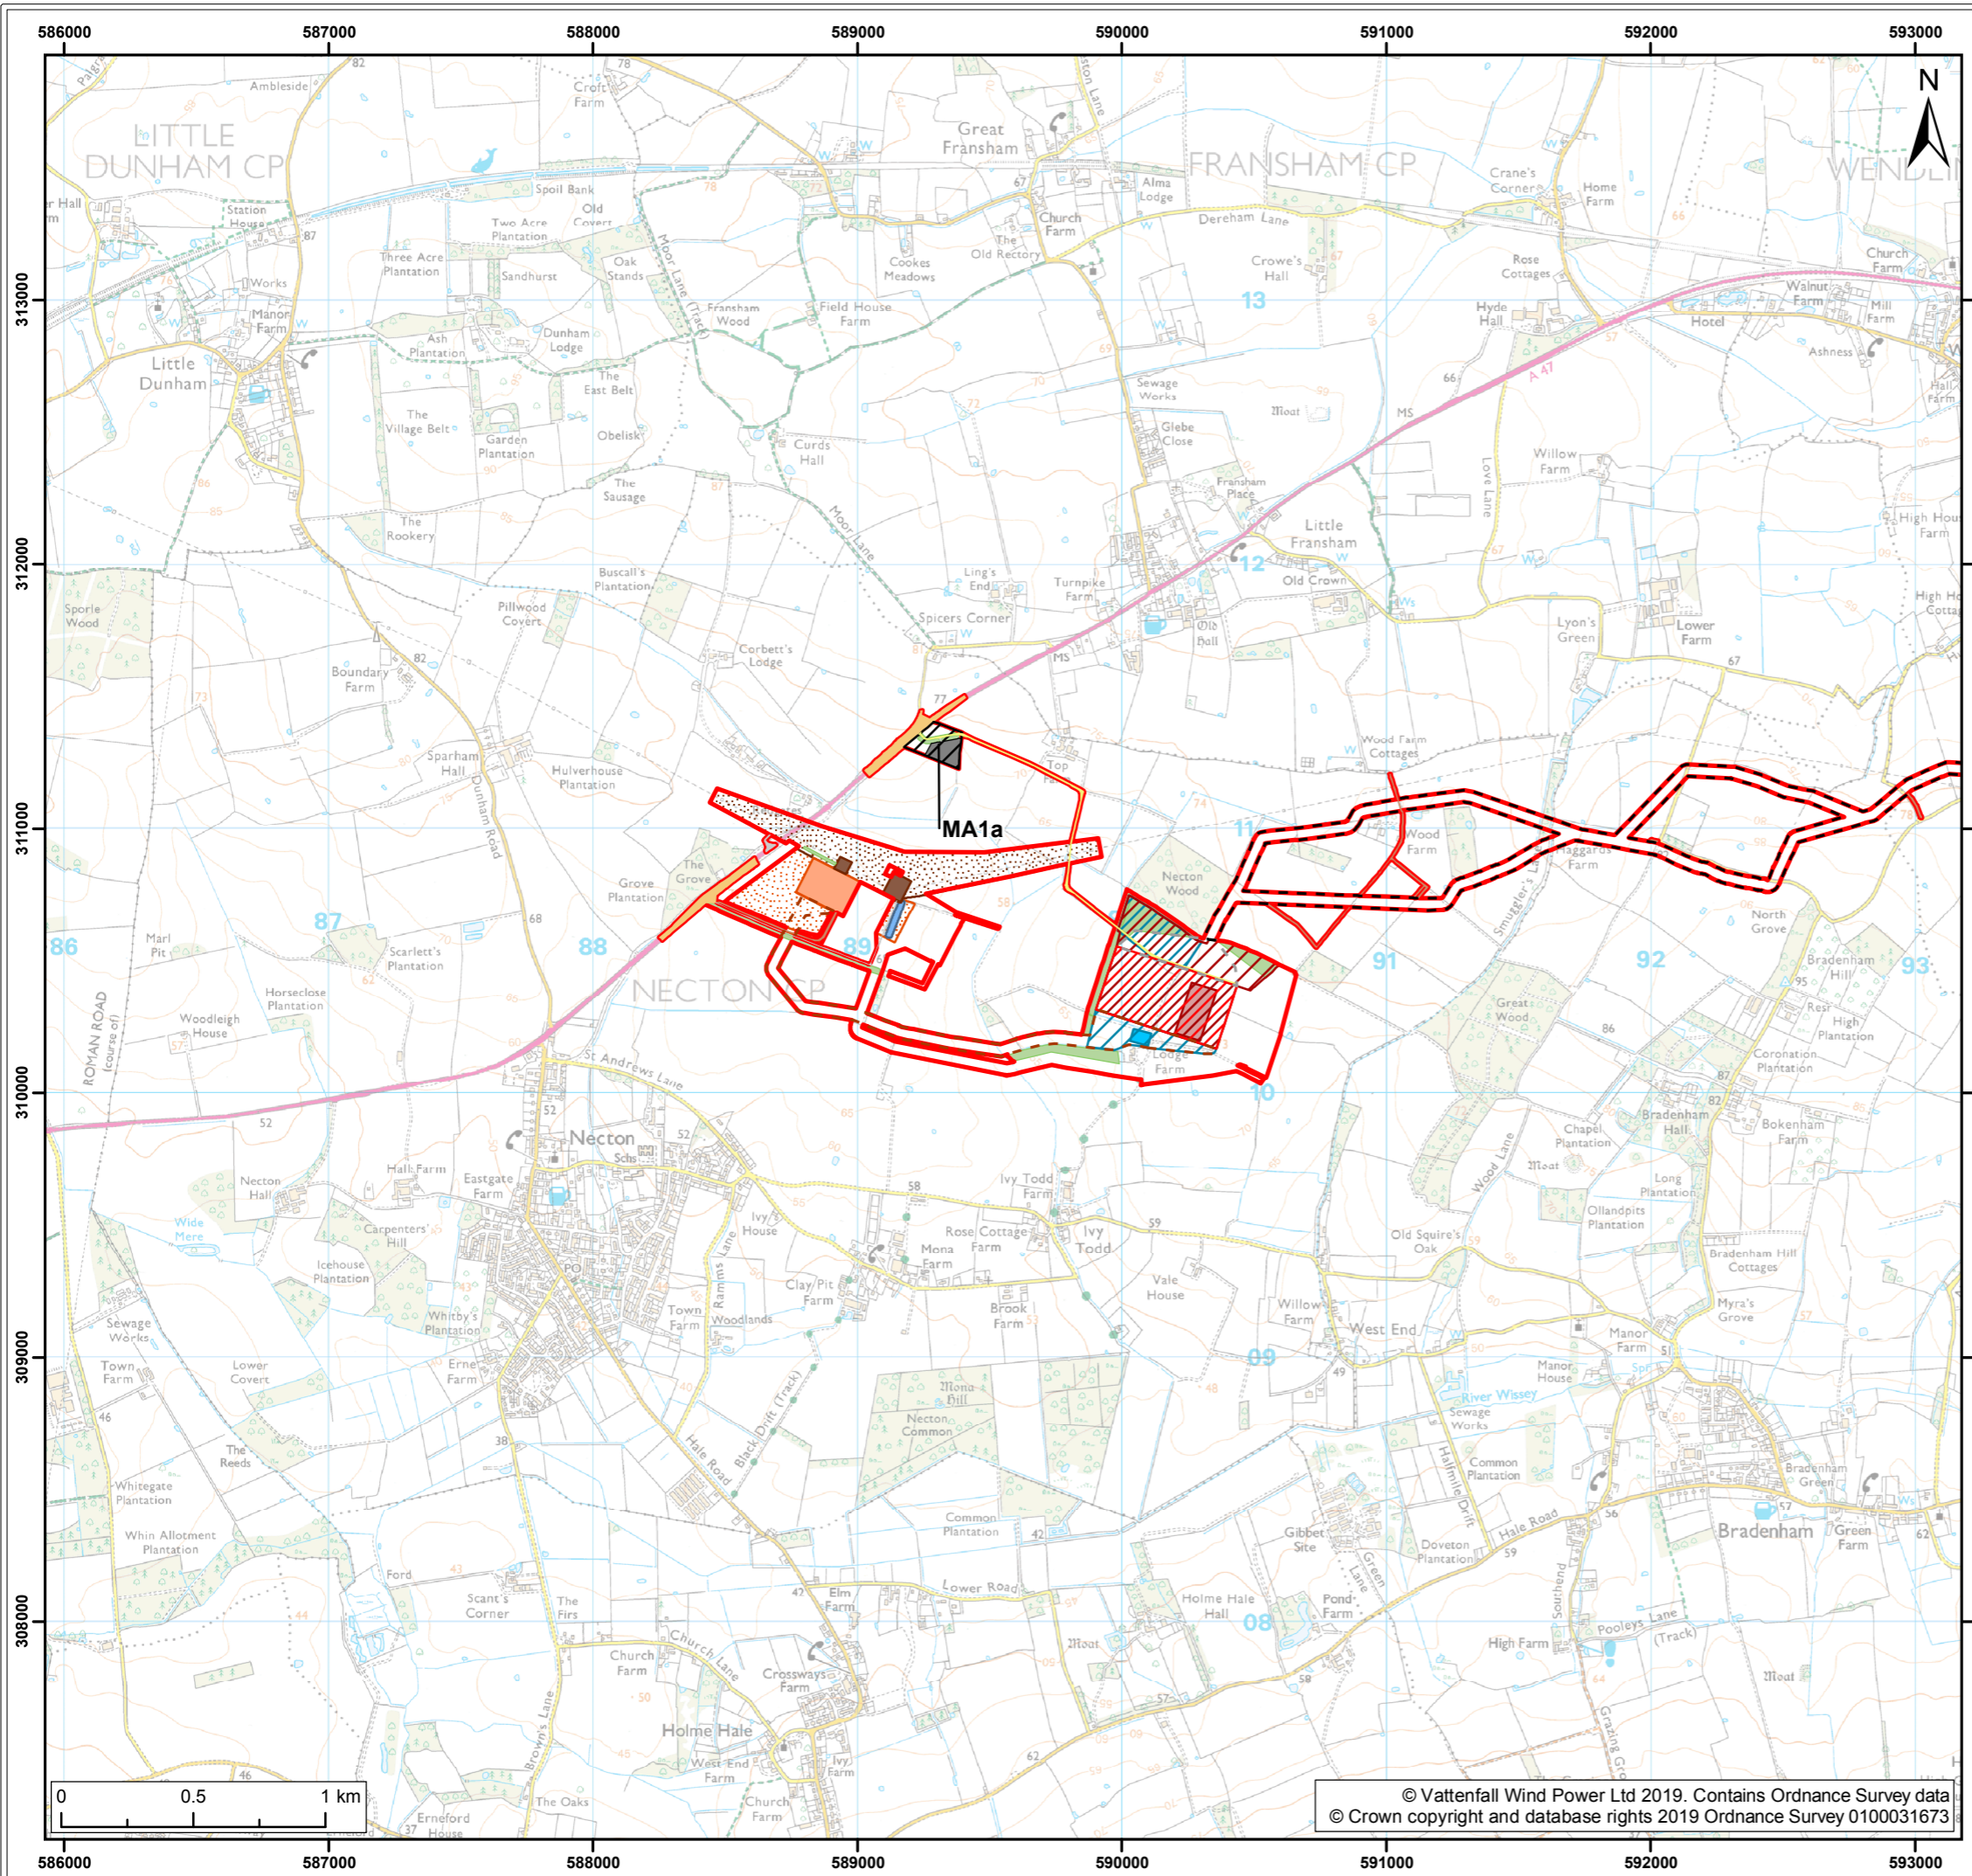

Legend:

- Norfolk Boreas red line boundary
- Onshore cable route
- Cable route entry to substation
- Onshore 400kV cable route
- Mobilisation zone
- Indicative mobilisation area compound
- Highways temporary works area
- Construction access
- Operational access
- Permanent access
- Onshore project substation search area
- Onshore project substation temporary construction compound zone
- Indicative onshore project substation temporary construction compound
- Attenuation pond zone
- Indicative attenuation pond
- Indicative mitigation planting
- National Grid substation extension
- National Grid new / replacement OHL tower
- National Grid temporary works
- Overhead line temporary works
- National Grid attenuation pond

Project: Norfolk Boreas	Report: Environmental Statement
----------------------------	------------------------------------

Title:
Onshore Infrastructure as presented in PEIR

Figure: 4.8c		Drawing No: PB5640-006-004-008c			
Revision:	Date:	Drawn:	Checked:	Size:	Scale:
02	29/01/2019	LB	CD	A3	1:25,000
01	23/01/2019	LB	DT	A3	1:25,000

Co-ordinate system: British National Grid EPSG: 27700

VATTENFALL

Royal HaskoningDHV
Enhancing Society Together