


- KEY**
- THE ORDER LIMITS
 - Work Plan 1 - Gas Fired Power Station
 - Work No. 1 - Gas Fired Power Station
 - Work No. 1 - Gas Fired Power Station Works Area
 - Work Plan 2 - Gas Receiving Area
 - Work No. 2 - Gas Receiving Area
 - Work No. 2 - Gas Receiving Area Works Area
 - Work Plan 3 - 400 kV Electrical Connection
 - Work No. 3A - 400kV underground or above ground Electrical Cable
 - Work No. 3A - 400kV underground or above ground Electrical Cable Works Area
 - Work No. 3B - 400kV Electrical Connection Area
 - Work No. 3B - 400kV Electrical Connection Area Works Area
 - Work Plan 4 - Auxiliary / Ancillary Buildings, Structures & Equipment
 - Work No. 4 - Auxiliary / Ancillary Buildings, Structures & Equipment
 - Work No. 4 - Auxiliary / Ancillary Buildings, Structures & Equipment Works Area
 - Work Plan 5 - Surface Water Drainage System
 - Work No. 5 - Surface Water Drainage System
 - Work No. 5 - Surface Water Drainage System Works Area
 - Work Plan 6 - Gas Connection
 - Work No. 6A - Gas Supply Pipeline Connection Work
 - Work No. 6A - Gas Supply Pipeline Connection Works Area
 - Work No. 6B - Works within Existing WBB Gas Receiving Facility
 - Work No. 6B - Works within Existing WBB Gas Receiving Facility Works Area
 - Work Plan 7 - Water Supply Pipeline
 - Work No. 7 - Water Supply Pipeline
 - Work No. 7 - Water Supply Pipeline Works Area
 - Work Plan 8 - Low Voltage Electrical & Utility Connections
 - Work No. 8 - Low Voltage Electrical & Utility Connections
 - Work No. 8 - Low Voltage Electrical & Utility Connections Works Area
 - Work Plan 9 - Rail Offloading Area
 - Work No. 9 - Rail offloading Area
 - Work No. 9 - Rail offloading Area Works Area
 - Work Plan 10 - Landscaping and Biodiversity Management & Enhancement Area
 - Work No. 10 - Landscaping and Biodiversity Management & Enhancement Area
 - Work No. 10 - Landscaping and Biodiversity Management & Enhancement Area Works Area

West Burton Power Station

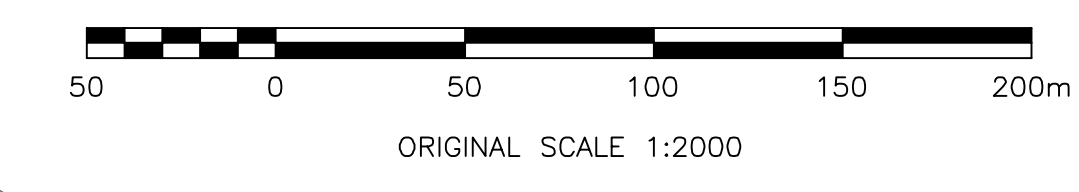

The West Burton C (Generating Station) Order
Infrastructure Planning (Applications: Prescribed Forms and Procedures)
Regulation 2009 - Regulation 5(2)(j)

Rev	Date	Description	By	Chk	Appr
0	05/01/2018	FIRST ISSUE			

FOR APPROVAL



Weston 148
Gudsmind
Surrey GU27 5AZ

Tel: 44 (0)1483 02840
Fax: 44 (0)1483 02880

Client: **EDF ENERGY (THERMAL GENERATION) LIMITED**

Site/Project: **WEST BURTON C (GAS FIRED GENERATING STATION)**

APPLICATION DOCUMENT REFERENCE No. 3.2
WORKS PLANS
KEY PLAN

Drawn: A.Makin	Checked: R.Makin
Designed: R.Makin	Approved: B.Sibthorp
Date: 05/01/2018	Scale: 1:2000
Project Number: 70026635	Drawing Number: PBP-G-0016-0