


KEY

- THE ORDER LIMITS
- Work No. 2 - Gas Receiving Area
- Work No. 2 - Gas Receiving Area Works Area

West Burton
Power Station

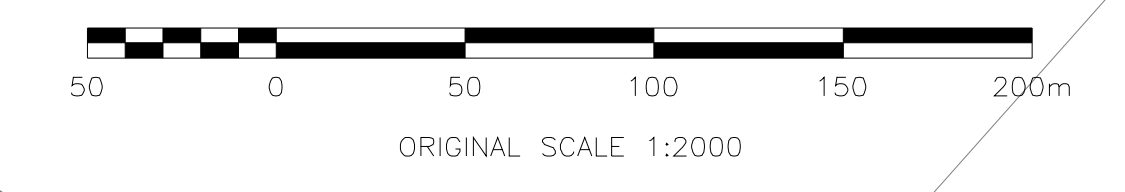

The West Burton C (Generating Station) Order
Infrastructure Planning (Applications: Prescribed Forms and Procedures)
Regulation 2009 - Regulation 5(2)(j)

Rev	Date	Description	By	Chk	App
0	05/01/2018	FIRST ISSUE			

FOR APPROVAL

Westwood Mills
Goswami
Surrey GU2 2AZ

Tel: 44 (0)1483 52840
Fax: 44 (0)1483 52899

Client: **EDF ENERGY (THERMAL GENERATION) LIMITED**

Site/Project: **WEST BURTON C (GAS FIRED GENERATING STATION)**

Title: **APPLICATION DOCUMENT REFERENCE No. 3.2 WORKS PLAN SHEET 2 OF 10 - WORK No. 2 - GAS RECEIVING AREA**

Drawn: A. Malik	Checked: R. Malik
Designed: R. Malik	Approved: B. Sibthorp
Date: 05/01/2018	Scale: 1:2000
Project Number: 70026635	Drawing Number: PBP-G-0016-02
Revision: 0	