


- KEY**
- THE ORDER LIMITS
  - Work Plan 3 - 400kV Electrical Connection**
  - Work No. 3A - 400kV underground or above ground Electrical Cable
  - Work No. 3A - 400kV underground or above ground Electrical Cable Works Area
  - Work No. 3B - 400kV Electrical Connection Area
  - Work No. 3C - 400kV Electrical Connection Area Works Area


West Burton  
Power Station

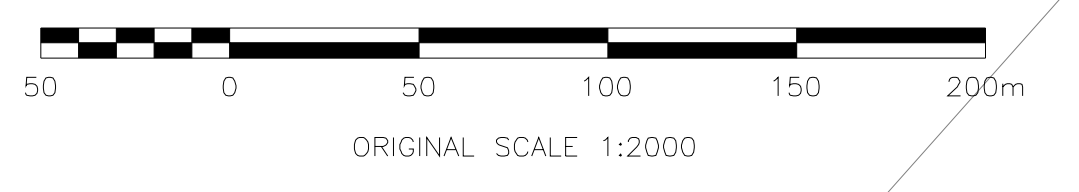

The West Burton C (Generating Station) Order  
Infrastructure Planning (Applications: Prescribed Forms and Procedures)  
Regulation 2009 - Regulation 5(2)(j)

Rev	Date	Description	By	Chk	App
0	05/01/2018	FIRST ISSUE			

FOR APPROVAL

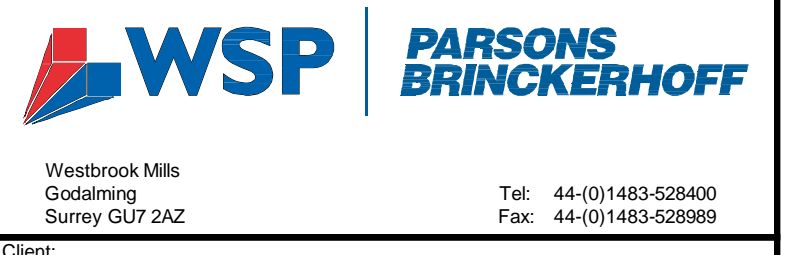

Client: **EDF ENERGY (THERMAL GENERATION) LIMITED**

Site/Project: **WEST BURTON C (GAS FIRED GENERATING STATION)**

Title: **APPLICATION DOCUMENT REFERENCE No. 3.2  
WORKS PLAN  
SHEET 3 OF 10 - WORK No. 3 - 400kV  
ELECTRICAL CONNECTION**

Drawn: A.Makin	Checked: R.Makin
Designed: R.Makin	Approved: B.Sibthorp
Date: 05/01/2018	Scale: 1:2000
Project Number: 70026635	Drawing Number: PBP-G-0016-03