


KEY

— THE ORDER LIMITS

Work Plan 5 – Surface Water Drainage System

▨ Work No. 5 – Surface Water Drainage System Works Area

West Burton Power Station

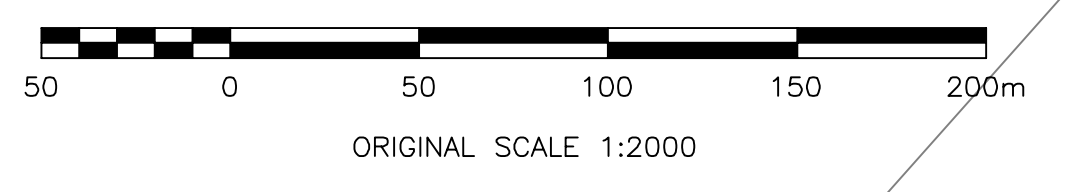

The West Burton C (Generating Station) Order
Infrastructure Planning (Applications: Prescribed Forms and Procedures)
Regulation 2009 - Regulation 5(2)(j)

| Rev | Date | Description | By | Chk | Appr |
|-----|------------|-------------|----|-----|------|
| 0 | 05/01/2018 | FIRST ISSUE | | | |

FOR APPROVAL



Weston Park Services
Goswami
Surrey GU2 4AZ

Tel: 44 (0)1483 52840
Fax: 44 (0)1483 52880

Client: **EDF ENERGY (THERMAL GENERATION) LIMITED**

Site/Project: **WEST BURTON C (GAS FIRED GENERATING STATION)**

Title: APPLICATION DOCUMENT REFERENCE No. 3.2
WORKS PLAN
SHEET 5 OF 10 - WORK No. 5 - SURFACE WATER DRAINAGE SYSTEM

| | |
|--------------------------|-------------------------------|
| Drawn: A.Malik | Checked: R.Makin |
| Designed: R.Makin | Approved: B.Sibthorp |
| Date: 05/01/2018 | Scale: 1:2000 |
| Project Number: 70026635 | Drawing Number: PBP-G-0016-05 |

REPRODUCED FROM 'OS WATERMAP' BY PERMISSION OF ORDNANCE SURVEY ON BEHALF OF THE CONTROLLER OF HER MAJESTY'S STATIONERY OFFICE. © CROWN COPYRIGHT 2016. ALL RIGHTS RESERVED. REFERENCE NUMBER 100019980