


- KEY**
- THE ORDER LIMITS
  - Work Plan 6 - Gas Connection**
    - Work No. 6A - Gas Supply Pipeline Connection Work
    - Work No. 6A - Gas Supply Pipeline Connection Work Works Area
    - Work No. 6B - Works within Existing WBG Gas Receiving Facility
    - Work No. 6B - Works within Existing WBG Gas Receiving Facility Works Area

West Burton  
Power Station

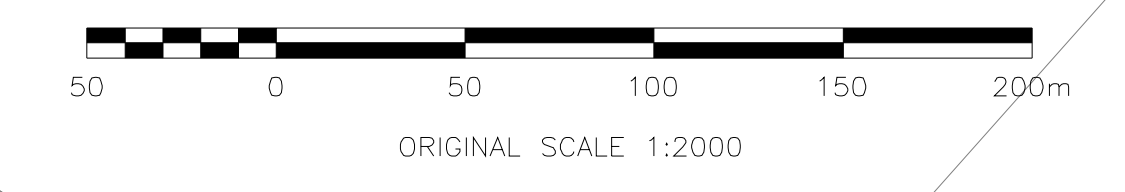

The West Burton C (Generating Station) Order  
Infrastructure Planning (Applications: Prescribed Forms and Procedures)  
Regulation 2009 - Regulation 5(2)(j)

Rev	Date	Description	By	Chk	App
0	05/01/2018	FIRST ISSUE			

**FOR APPROVAL**



Westwood Mills  
Goswami  
Surrey GU2 5AZ

Tel: 44 (0)1483 52840  
Fax: 44 (0)1483 52899

**EDF ENERGY (THERMAL GENERATION) LIMITED**

Site Project:  
**WEST BURTON C (GAS FIRED GENERATING STATION)**

Title:  
APPLICATION DOCUMENT REFERENCE No. 3.2  
WORKS PLAN  
SHEET 6 OF 10 - WORK No. 6 - GAS CONNECTION

Drawn: A. Malik	Checked: R. Malik
Designed: R. Malik	Approved: B. Sibthorp
Date: 05/01/2018	Scale: 1:2000
Project Number:	Drawing Number: