


KEY

- THE ORDER LIMITS
- Work Plan 7 - Water Supply Pipeline
- Work No. 7 - Water Supply Pipeline
- Work No. 7 - Water Supply Pipeline Works Area

West Burton
Power Station

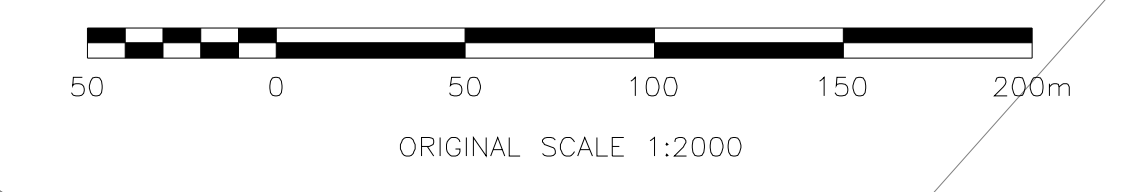

The West Burton C (Generating Station) Order
Infrastructure Planning (Applications: Prescribed Forms and Procedures)
Regulation 2009 - Regulation 5(2)(j)

Rev	Date	Description	By	Chk	App
0	05/01/2018	FIRST ISSUE			

FOR APPROVAL

Westwood Mills
Goswami
Surrey GU2 2AZ

Tel: 44(0)1483-03940
Fax: 44(0)1483-02899

EDF ENERGY (THERMAL GENERATION) LIMITED

WEST BURTON C (GAS FIRED GENERATING STATION)

APPLICATION DOCUMENT REFERENCE No. 3.2
WORKS PLAN
SHEET 7 OF 10 - WORK No. 7 - WATER SUPPLY PIPELINE

Drawn: A.Makin	Checked: R.Makin
Designed: R.Makin	Approved: B.Sibthorp
Date: 05/01/2018	Scale: 1:2000
Project Number: 70026635	Drawing Number: PBP-G-0016-07