


KEY

- THE ORDER LIMITS
- Work Plan 8 - Low Voltage Electrical & Utility Connections
- Work No. 8 - Low Voltage Electrical & Utility Connections
- Work No. 8 - Low Voltage Electrical & Utility Connections Works Area

West Burton
Power Station

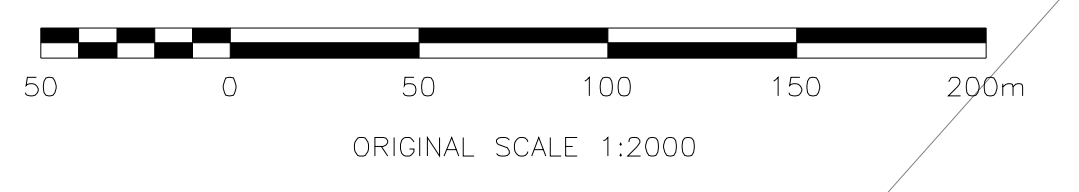

The West Burton C (Generating Station) Order
Infrastructure Planning (Applications: Prescribed Forms and Procedures)
Regulation 2009 - Regulation 5(2)(j)

| Rev | Date | Description | By | Chk | Appr |
|-----|------------|-------------|----|-----|------|
| 0 | 05/01/2018 | FIRST ISSUE | | | |

FOR APPROVAL



Westwood Brinckerhoff
Goswami
Surrey GU2 5AZ

Tel: 44 (0)1483 52840
Fax: 44 (0)1483 52899

Client: **EDF ENERGY (THERMAL GENERATION) LIMITED**

Site/Project: **WEST BURTON C (GAS FIRED GENERATING STATION)**

Title: **APPLICATION DOCUMENT REFERENCE No. 3.2 WORKS PLAN SHEET 8 OF 10 - WORK No. 8 - LOW VOLTAGE ELECTRICAL & UTILITY CONNECTIONS**

| | |
|--------------------------|-------------------------------|
| Drawn: A.Makin | Checked: R.Makin |
| Designed: R.Makin | Approved: B.Sibthorp |
| Date: 05/01/2018 | Scale: 1:2000 |
| Project Number: 70026635 | Drawing Number: PBP-G-0016-08 |