


- KEY**
- THE ORDER LIMITS
 - Work Plan 9 - Rail Offloading Area
 - Work No. 9 - Rail Offloading Area
 - Work No. 9 - Rail Offloading Area Works Area

West Burton
Power Station

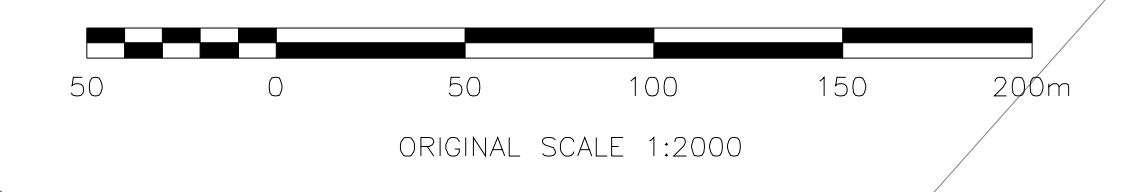

The West Burton C (Generating Station) Order
Infrastructure Planning (Applications: Prescribed Forms and Procedures)
Regulation 2009 - Regulation 5(2)(j)

Rev	Date	Description	By	Chk	App
0	05/01/2018	FIRST ISSUE			

FOR APPROVAL



Client: **EDF ENERGY (THERMAL GENERATION) LIMITED**

Site/Project: **WEST BURTON C (GAS FIRED GENERATING STATION)**

Title: **APPLICATION DOCUMENT REFERENCE No. 3.2
WORKS PLAN
SHEET 9 OF 10 - WORK No. 9 - RAIL
OFFLOADING AREA**

Drawn: A. Malikin	Checked: R. Malikin
Designed: R. Malikin	Approved: B. Sibthorp
Date: 05/01/2018	Scale: 1:2000
Project Number: 70026635	Drawing Number: PBP-G-0016-09