


- KEY**
- THE ORDER LIMITS
  - Work Plan 10 - Landscaping and Biodiversity Management & Enhancement Area
  - Work No. 10 - Landscaping and Biodiversity Management & Enhancement Area
  - Work No. 10 - Landscaping and Biodiversity Management & Enhancement Area Works Area

West Burton  
Power Station

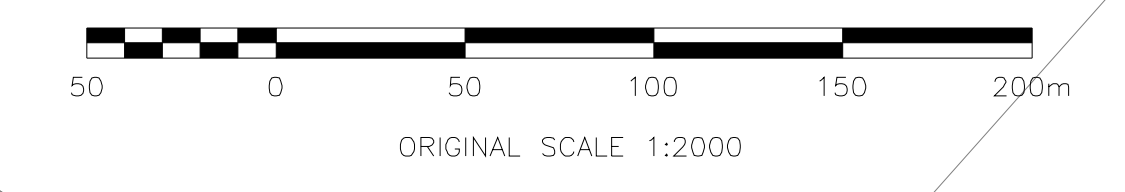

The West Burton C (Generating Station) Order  
Infrastructure Planning (Applications: Prescribed Forms and Procedures)  
Regulation 2009 - Regulation 5(2)(j)

Rev	Date	Description	By	Chk	App
0	05/01/2018	FIRST ISSUE			

**FOR APPROVAL**



**EDF ENERGY (THERMAL GENERATION) LIMITED**

**WEST BURTON C (GAS FIRED GENERATING STATION)**

APPLICATION DOCUMENT REFERENCE No. 3.2  
WORKS PLAN  
SHEET 10 OF 10 - WORK No. 10 -  
LANDSCAPING AND BIODIVERSITY  
MANAGEMENT & ENHANCEMENT AREA

Drawn: A. Malikin	Checked: R. Malikin
Designed: R. Malikin	Approved: B. Sibthorp
Date: 05/01/2018	Scale: 1:2000
Project Number: 70026635	Drawing Number: PBP-G-0016-10