


ID	Receptor name	Receptor type	Grid reference	Distance from boundary for impacts from:		
				Traffic (m)	Dust (m)	Operation (km)
R1	Willow Farm; Manor Cottage, East Street, Bole	Residential	479499, 387023	>350	>500	0.9 NW
R2	South Street, Bole	Residential	479110, 386849	230	>500	1.0 NW
R3	Crossing Keepers Cottage	Residential	478570, 385320	25	>500	1.9 SW
R4	Mill House Farm	Residential	478906, 386428	35	>500	1.1 W
R5	Grange Farm	Residential	478663, 386031	20	>500	1.2 W
R6	High Farm Cottages	Residential	478050, 386327	>350	>500	1.9 W
R7	St Ives	Residential	478654, 385082	85	>500	1.3 SW
R8	North Street, Sturton-le-Steeple	Residential	479000, 384560	>350	>500	1.4 SW
R9	Watkins Lane, Sturton-le-Steeple	Residential	478620, 384650	>350	>500	1.6 SW
R10	Public Right of Way - River Trent bank	Transient	480400-480500, 385700-386700	-	Adjacent	>0.1 E
R11	Rose Lea	Residential	478780, 386980	20	>500	1.6 NW
R12	Gainsborough Road South	Residential	478470, 384660	<10	>500	2.3 SW

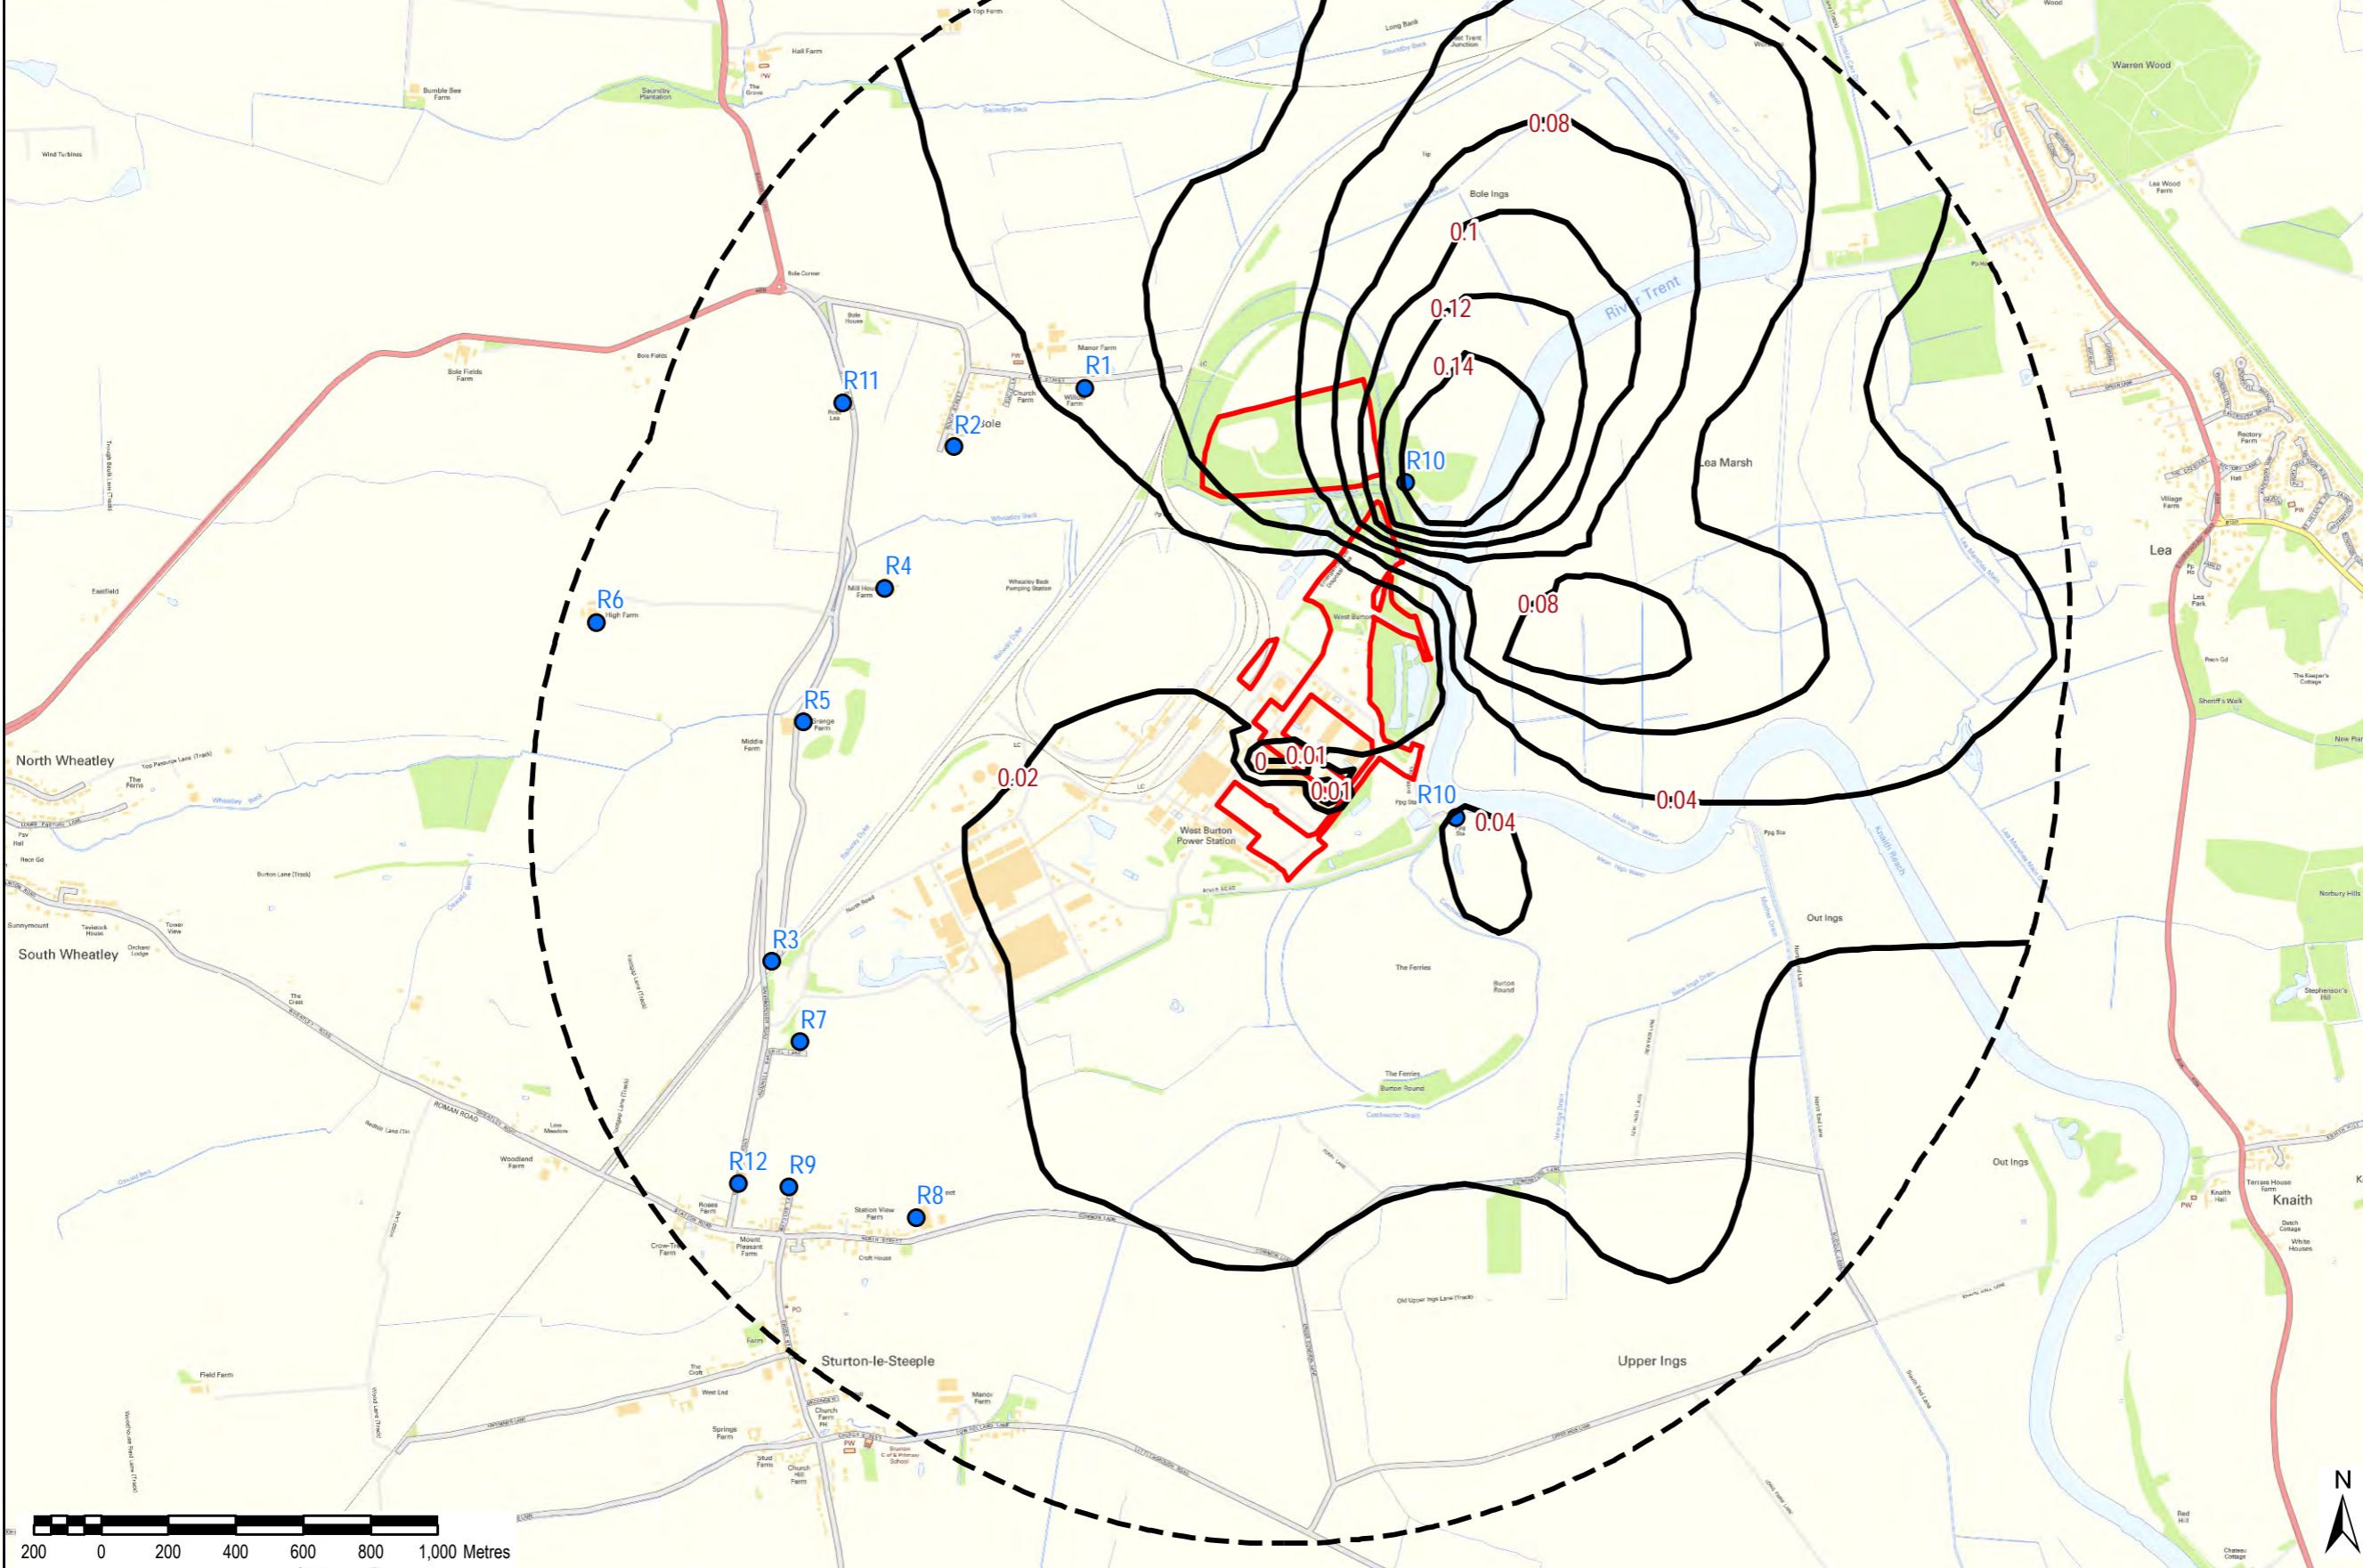

LEGEND

- The Order Limits
- Study Area (2km)
- Air Quality Receptor Locations
- Maximum predicted annual mean NO₂ process contribution (µg/m³)

First Issue	GB	SE	05.01.18	0
Revision Details	By	Check	Date	Suffix

Copyright
 Reproduced from Ordnance Survey digital map data
 © Crown copyright 2018. All rights reserved.
 Licence number 0100031673.
 Contains Ordnance Survey Data
 © Crown Copyright and database right 2018.

Purpose of Issue
ENVIRONMENTAL STATEMENT

Client
**EDF ENERGY
 (THERMAL GENERATION) LIMITED**

Project Title
**WEST BURTON C (GAS FIRED
 GENERATING STATION)**

Drawing Title
**FIGURE 6.3
 MAXIMUM PREDICTED ANNUAL
 MEAN NO₂ PROCESS CONTRIBUTION
 (HUMAN HEALTH RECEPTORS)
 (µg/m³)**

Drawn	Checked	Approved	Date
GB	SE	RL	05.01.18
AECOM Internal Project No.		Scale @ A3	
60527350		1:20,000	

THIS DOCUMENT HAS BEEN PREPARED PURSUANT TO AND SUBJECT TO THE TERMS OF AECOM'S APPOINTMENT BY ITS CLIENT. AECOM ACCEPTS NO LIABILITY FOR ANY USE OF THIS DOCUMENT OTHER THAN BY ITS ORIGINAL CLIENT OR FOLLOWING AECOM'S EXPRESS AGREEMENT TO SUCH USE, AND ONLY FOR THE PURPOSES FOR WHICH IT WAS PREPARED AND PROVIDED.

AECOM
 Scott House
 Alton Park, Basingstoke
 Hampshire, RG21 7PP
 Telephone (01256) 310200
 Fax (01256) 310201
 www.aecom.com

Drawing Number	Rev
60527350/WBC/ES/FIGURE 6.3	0

File Name: K:\Newproj\60527350 - West Burton C Gas Fired Power Station\06_GS\02_Maps\Environmental Statement\Figures\West Burton C\Figure 6.3 - Rev 0.mxd

