


ISO A3 297mm x 420mm
 Filename: K:\NEWPROJECTS\WEST BURTON C GAS FIRED POWER STATION\06_GIS\02_MAP\ENVIRONMENTAL STATEMENT FIGURES\WEST BURTON C FIGURE 10.5 - REV 0.DWG
 Last saved by: HANS BEDEY
 Last Plotted: 2019-02-08

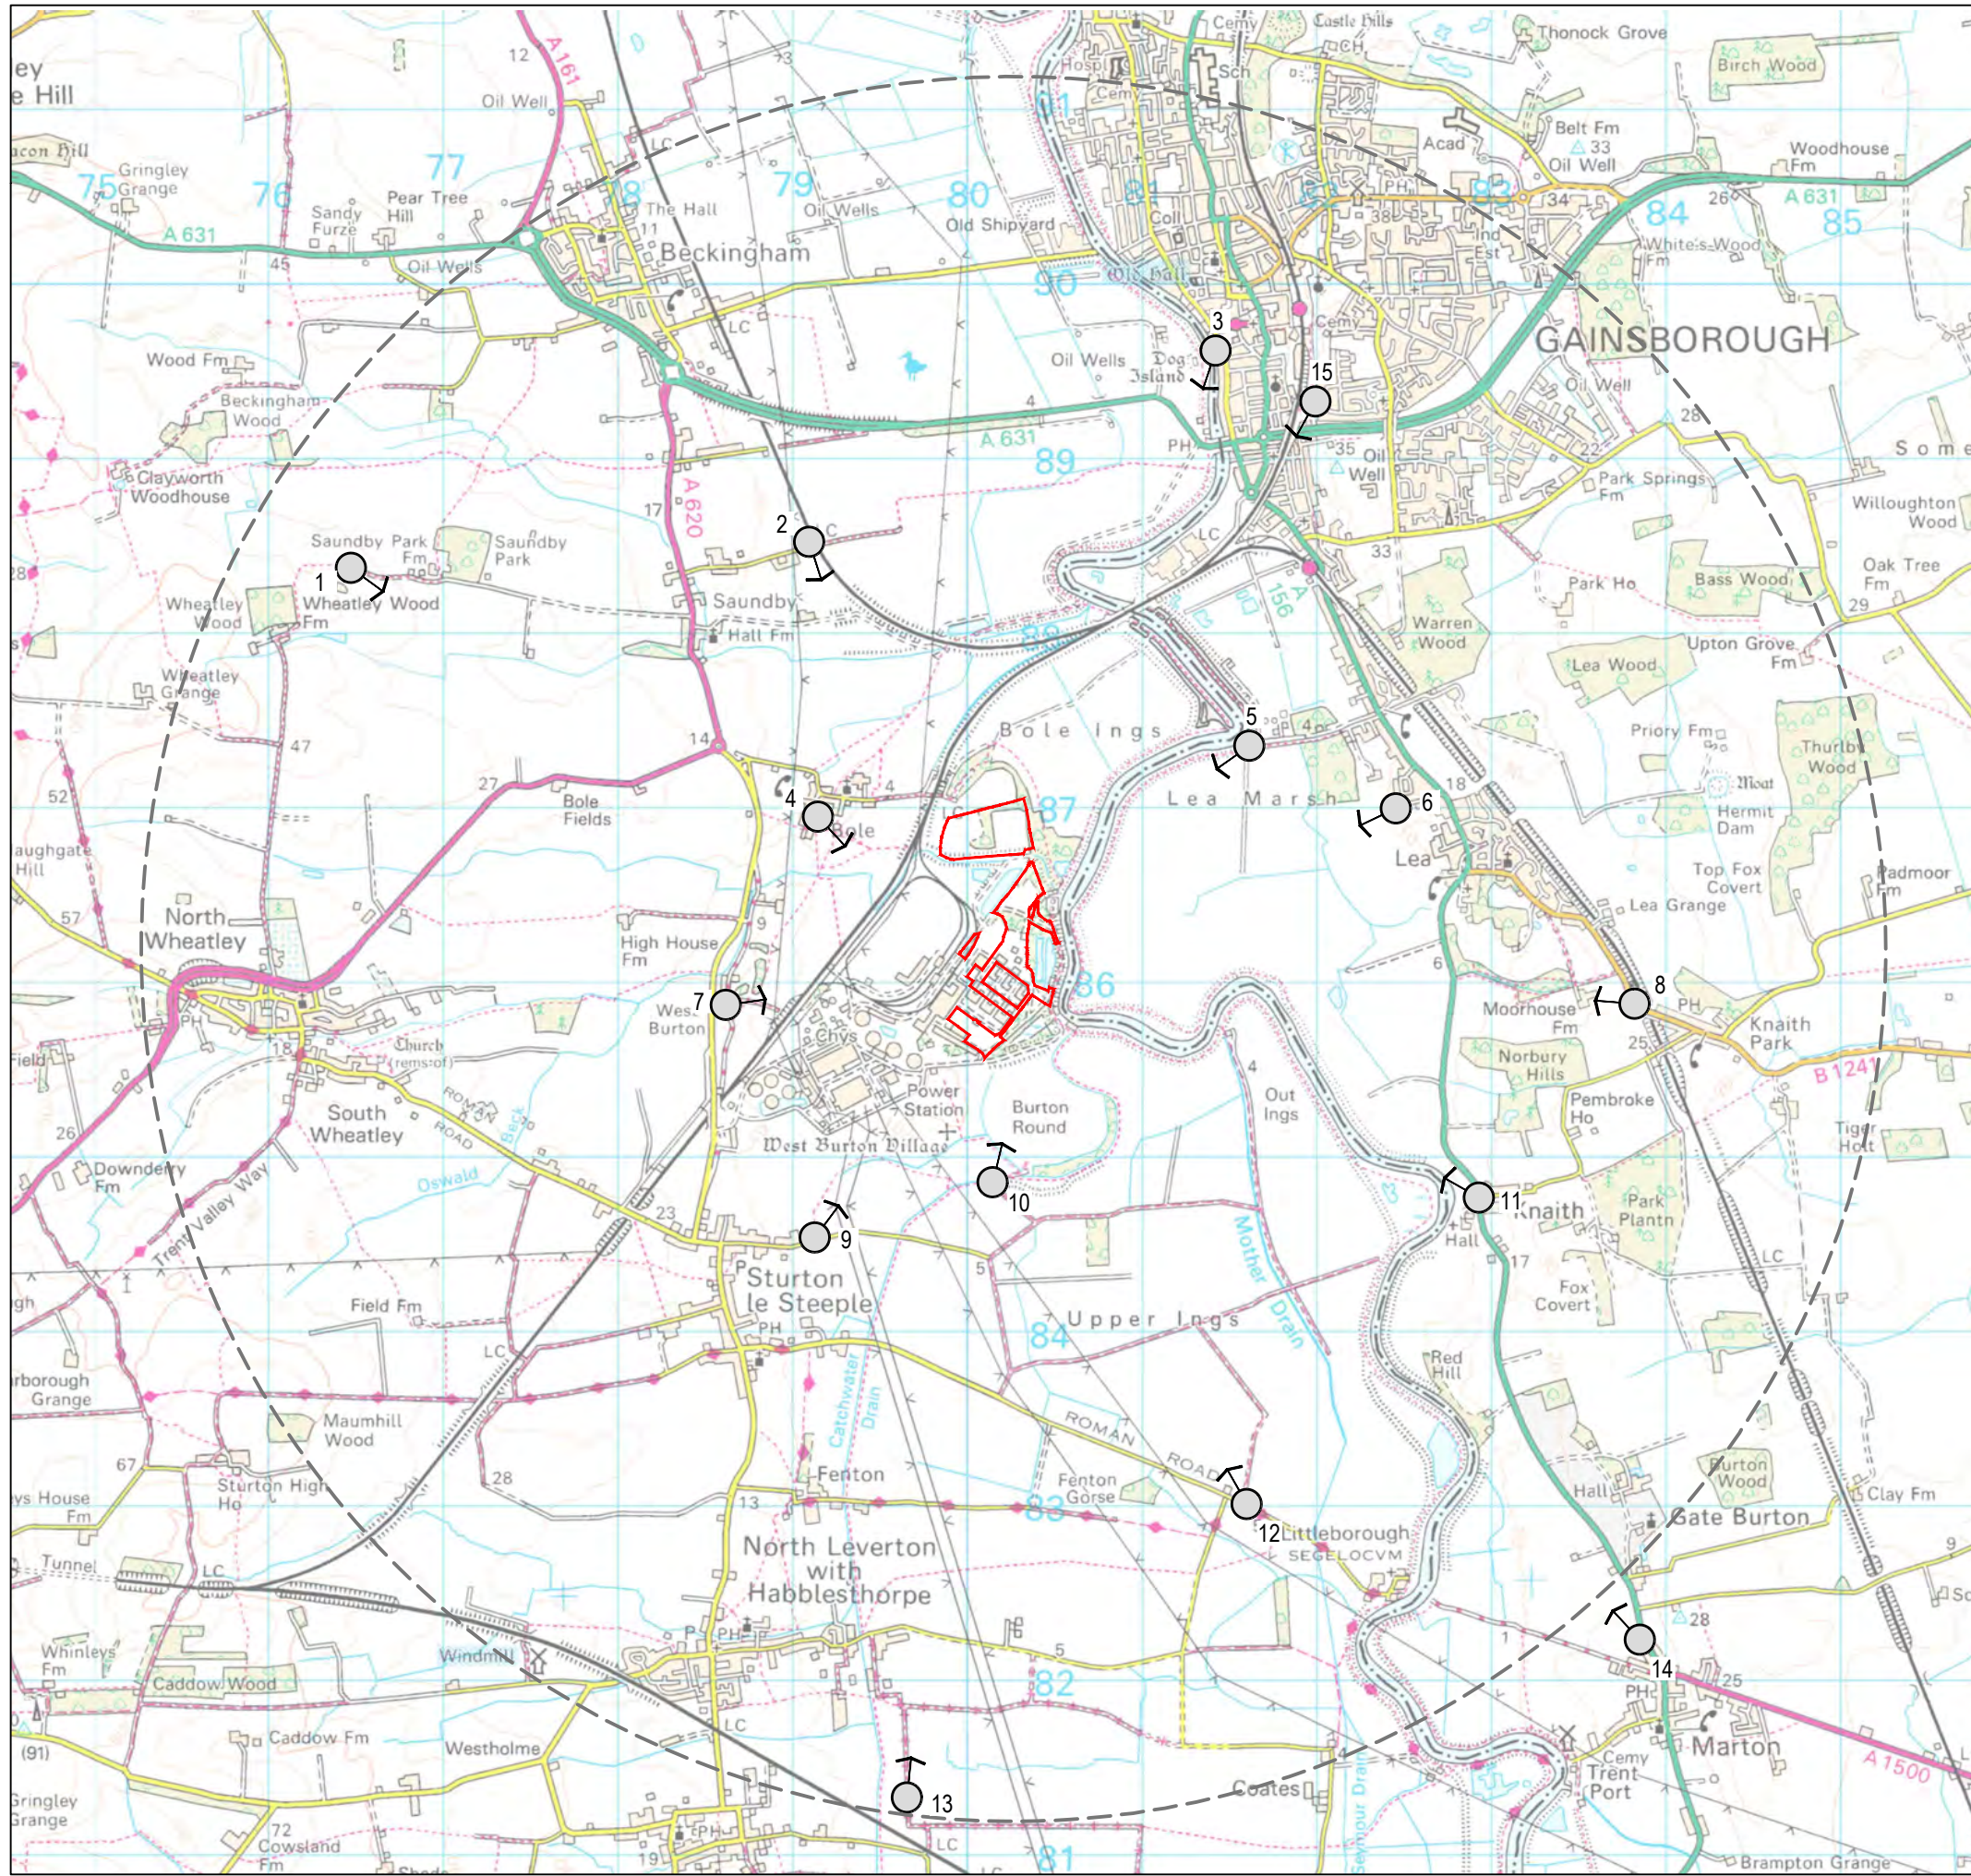

LEGEND

- 1 Viewpoint Location & Direction of View
- The Order Limits
- Study Area (5km)

- 1 Footpath Saundby FP4 to east of Saundby Park Farm
- 2 Footpath Saundby FP6 to south of Beckingham, Marsh Lane
- 3 Whittons Mill, Bridge St, Gainsborough
- 4 Footpath Bole FP3B and FP4, Bole
- 5 Footpath Lea 41/1, Lea 41/2, Gain 33/1
- 6 Green Lane, Lea
- 7 Footpath West Burton FP10
- 8 B1241 at Knaith Park
- 9 Footpath Sturton-le-Steeple FP17, Restricted Byway Sturton-le-Steeple RB32, Common Lane
- 10 Junction of bridleway Sturton-le-Steeple BW13, footpath Sturton-le-Steeple FP39, Sturton-le-Steeple FP40
- 11 Junction of A165/Knaith Hill, Knaith
- 12 Bridleway Sturton-le-Steeple BW7
- 13 Byway Open To All Traffic North Leverton with Hablesthorpe BOAT15
- 14 Gate Burton/Marton
- 15 Uphill Gainsborough

First issue	GB	SE	05.01.18	0
Revision Details	By	Check	Date	Suffix

Copyright
 Reproduced from Ordnance Survey digital map data
 © Crown copyright 2018. All rights reserved.
 Licence number 0100031673.
 Contains Ordnance Survey Data
 © Crown Copyright and database right 2018.

Purpose of Issue
ENVIRONMENTAL STATEMENT

Client
**EDF ENERGY
 (THERMAL GENERATION) LIMITED**

Project Title
**WEST BURTON C (GAS FIRED
 GENERATING STATION)**

Drawing Title
**FIGURE 10.5
 VIEWPOINT LOCATIONS**

Drawn	Checked	Approved	Date
HB	RC	SE	05.01.18
AECOM Internal Project No. 60527350		Scale @ A3 1:40,000	

THIS DOCUMENT HAS BEEN PREPARED PURSUANT TO AND SUBJECT TO THE TERMS OF AECOM'S APPOINTMENT BY ITS CLIENT. AECOM ACCEPTS NO LIABILITY FOR ANY USE OF THIS DOCUMENT OTHER THAN BY ITS ORIGINAL CLIENT OR FOLLOWING AECOM'S EXPRESS AGREEMENT TO SUCH USE, AND ONLY FOR THE PURPOSES FOR WHICH IT WAS PREPARED AND PROVIDED.

AECOM
 Scott House
 Alençon Link, Basingstoke
 Hampshire, RG21 7PP
 Telephone (01256) 310200
 Fax (01256) 310201
 www.aecom.com

Drawing Number	Rev
60527350/WBC/ES/FIGURE 10.5	0

