




Legend

Application boundary




Scale 1:2,000

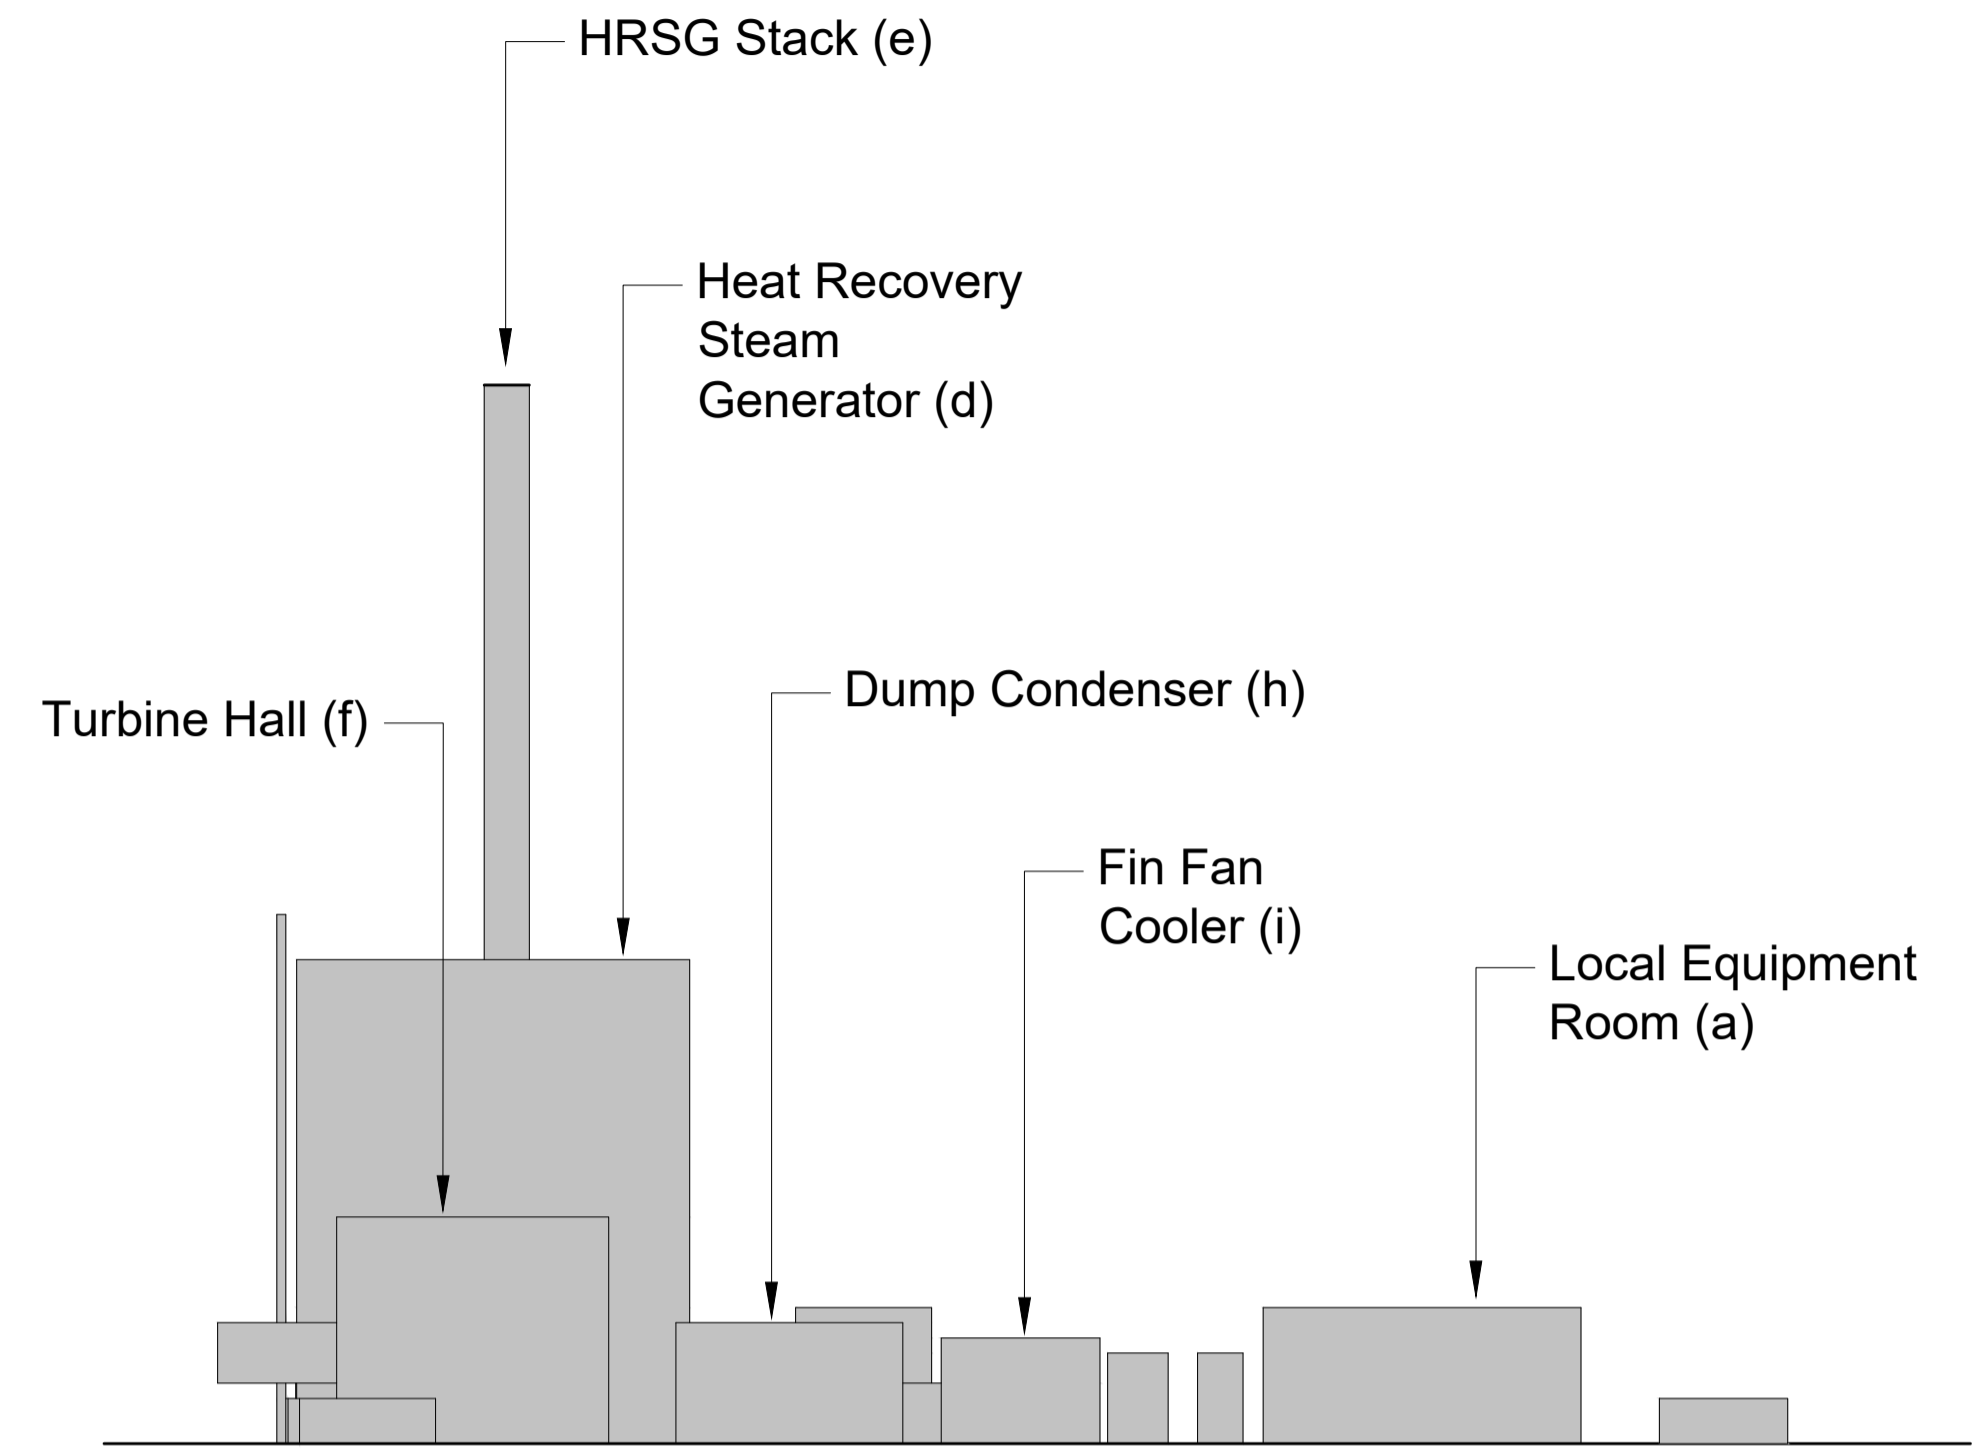


Elevation looking north

Scale 1:500

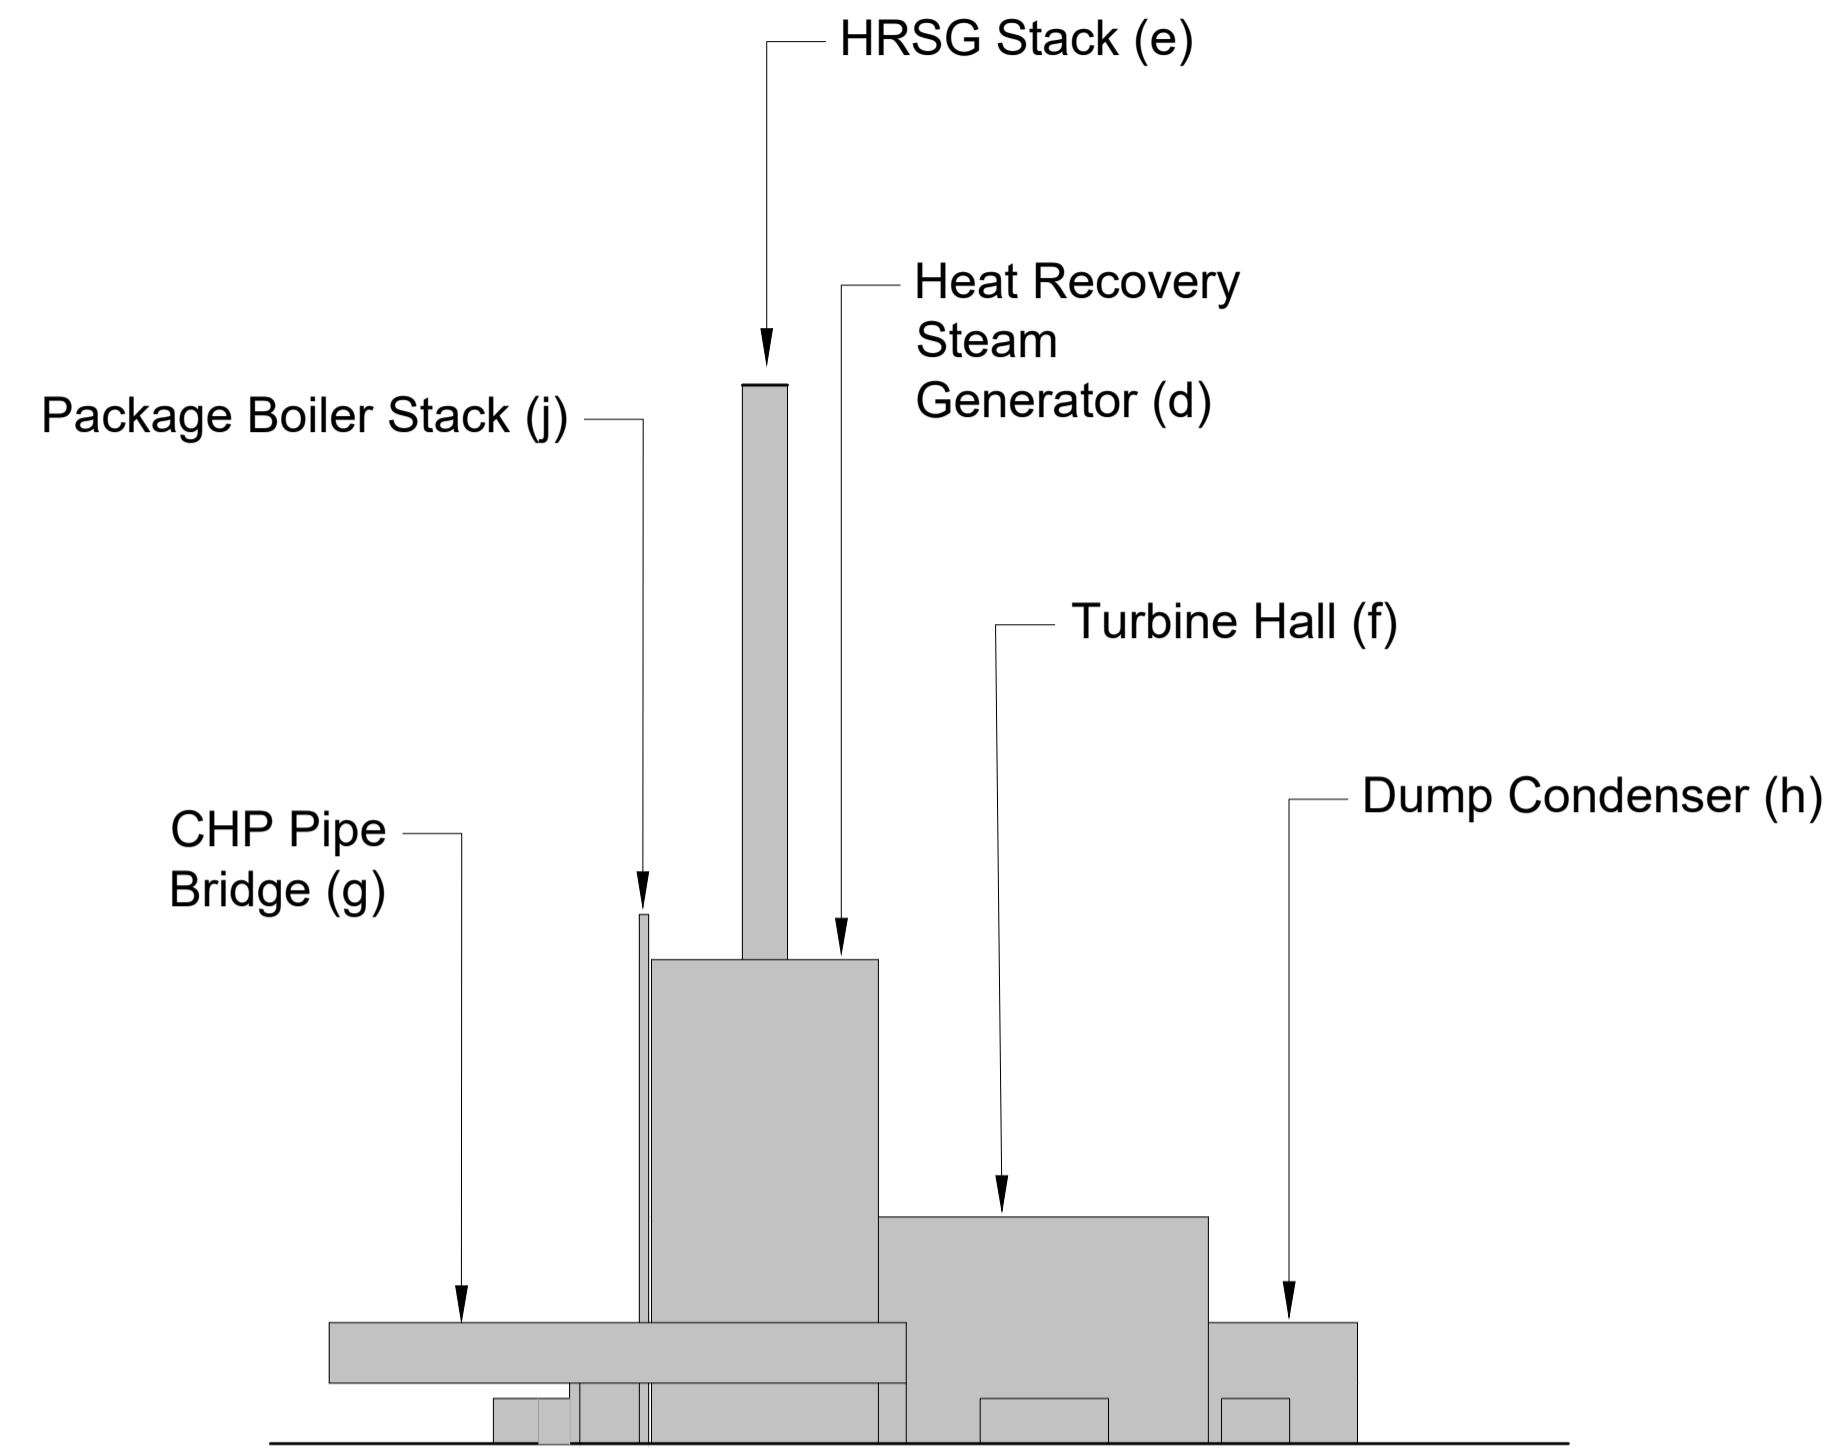


Elevation looking east

Scale 1:500

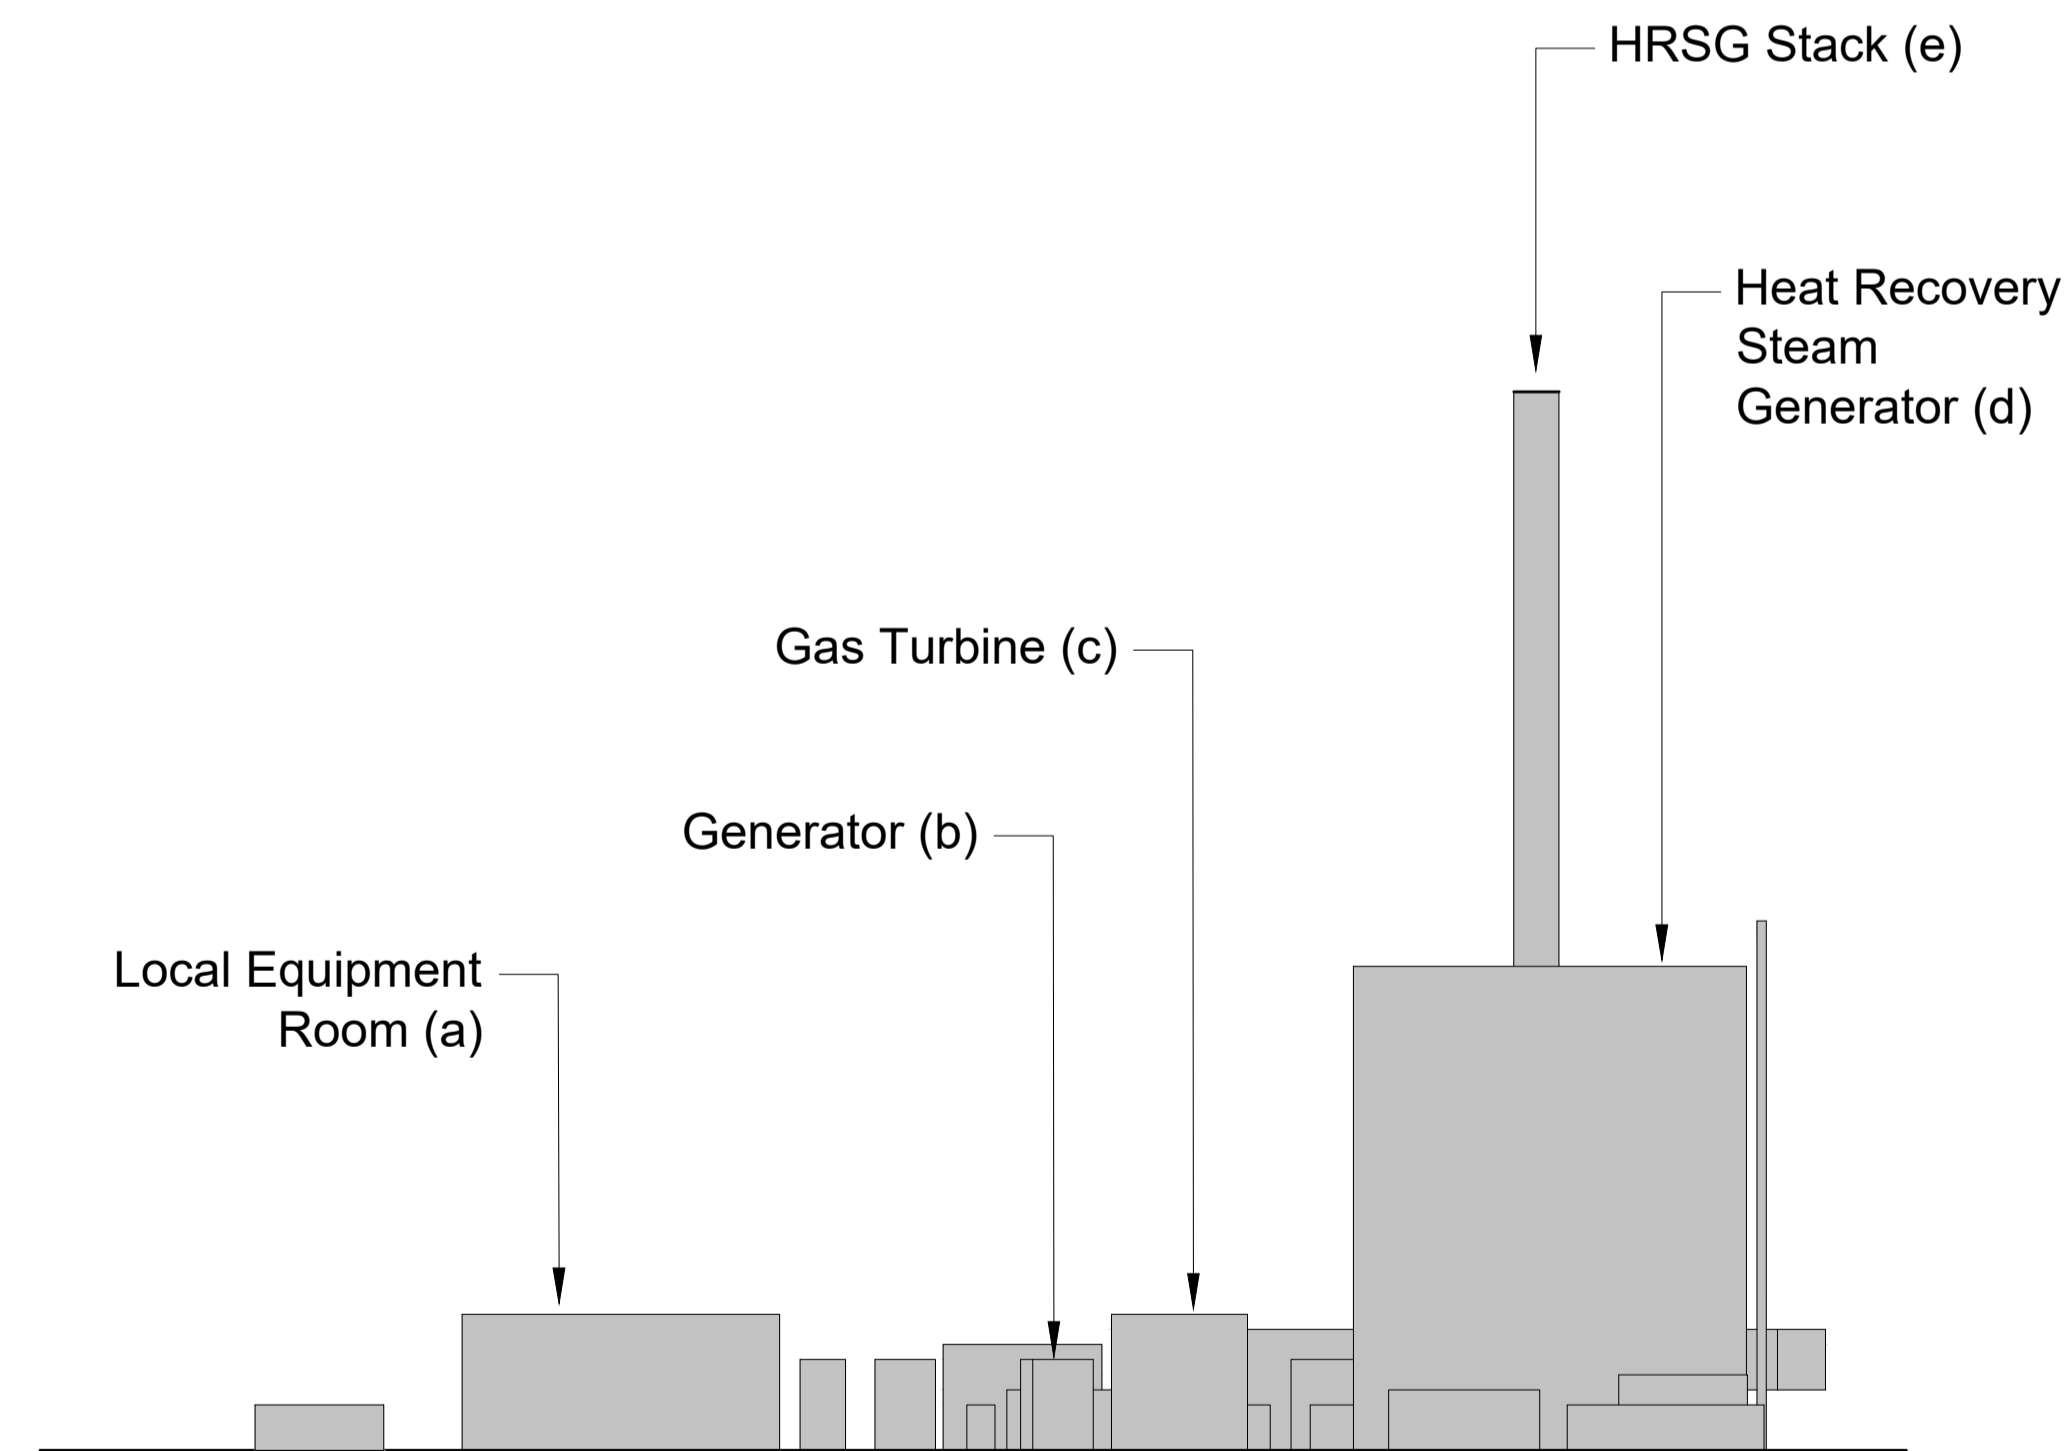

Elevation looking south

Scale 1:500

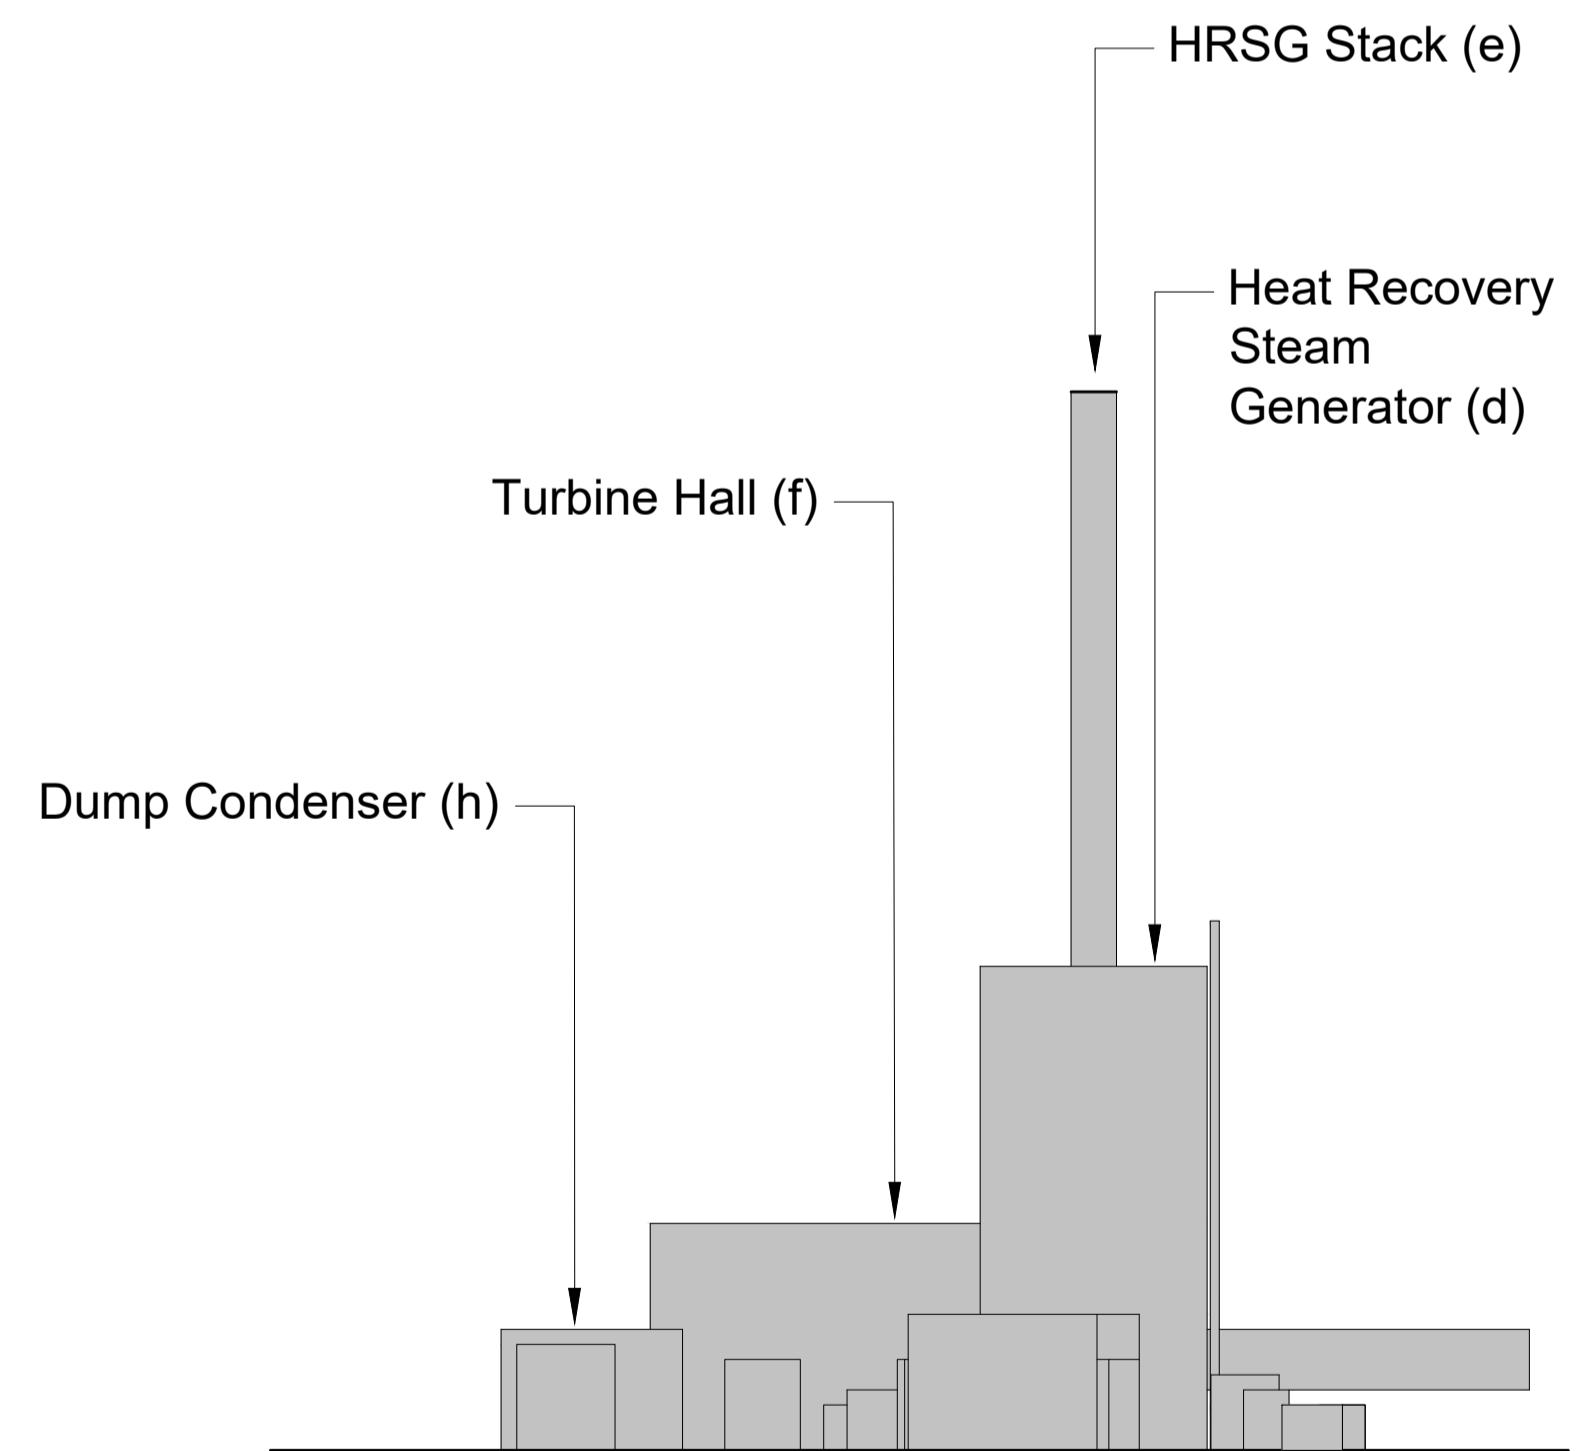

Elevation looking west

Scale 1:500

© 2018 RPS Group

Notes


1. This drawing has been prepared in accordance with the scope of RPS's appointment with its client and is subject to the terms and conditions of that appointment. RPS accepts no liability for any use of this document other than by its client and only for the purposes for which it was prepared and provided.
2. If received electronically it is the recipient's responsibility to print to correct scale. Only written dimensions should be used.



rpsgroup.com

The Kemsley Mill K4 Combined Heat and Power Generating Station Development Consent Order

Title: Illustrative Elevation cross sections - Vertical Tube Boiler

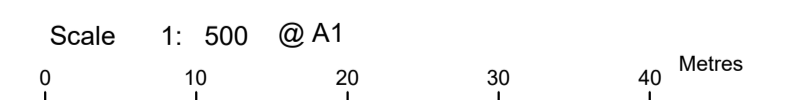

Date: May 2018
Author: R.Massey

Doc reference
10392-0028-005

Document number
4.11