

**Preliminary Environmental Information Report**

**Legend**

 Site Boundary



© 2018 RPS Group

**Notes**

1. This drawing has been prepared in accordance with the scope of RPS's appointment with its client and is subject to the terms and conditions of that appointment. RPS accepts no liability for any use of this document other than by its client and only for the purposes for which it was prepared and provided.
2. If received electronically it is the recipient's responsibility to print to correct scale. Only written dimensions should be used.



20 Western Avenue, Milton Park, Abingdon, Oxfordshire, OX14 4SH  
T: +44(0)1235 821 888 E: rps@rpsgroup.com F: +44(0)1235 834 698

Client **DS Smith**

Project **Kemsley K4**

Title **Site Location Plan**


Status **DRAFT** Drawn By: **BM** PM/Checked By: **JG**

Job Ref **JNY9247** Scale @ A3: **1:25,000** Date Created: **AUG 2018**

Figure Number

**4.1**

[rpsgroup.com/uk](http://rpsgroup.com/uk)

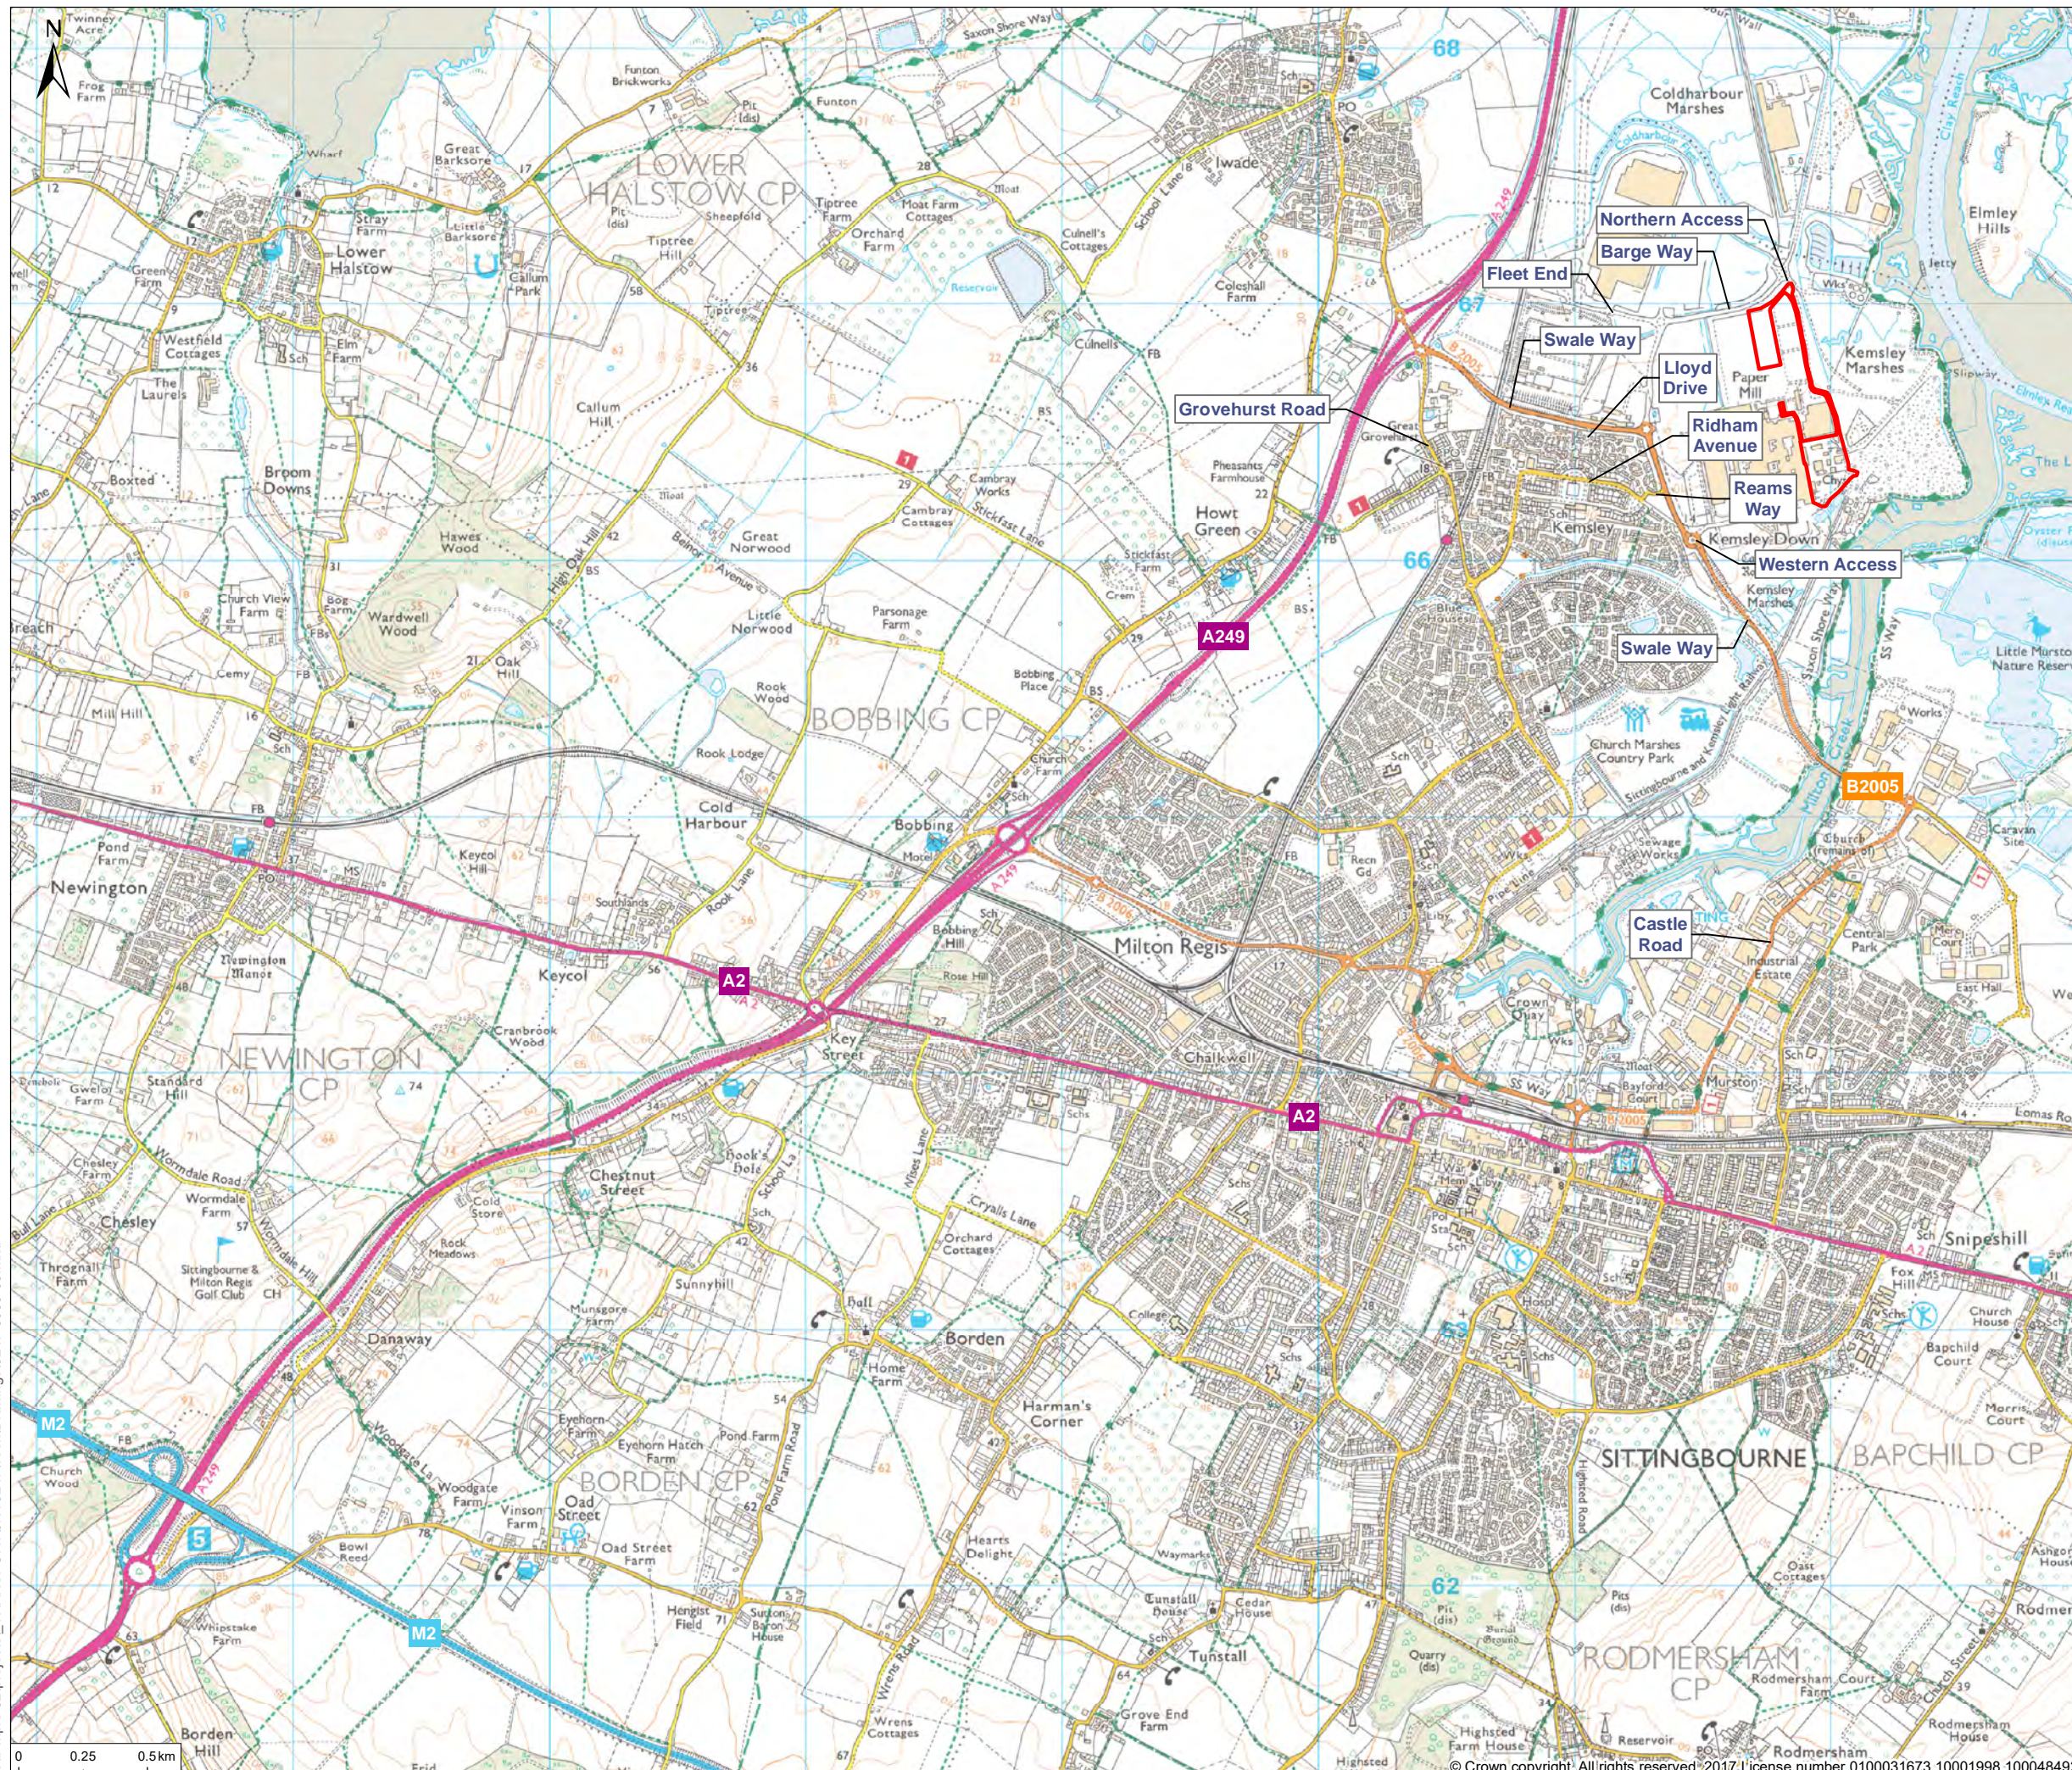

\\eur-mpfs-02\projects\\_TRANSPORT\JNY9247\TechDrawings\9247-0003-03.mxd

\\eur-mpfs-02\projects\\_TRANSPORT\JNY9247\TechDrawings\9247-0003-03.mxd

© Crown copyright. All rights reserved. 2017 License number 0100031673,10001998,100048492