


**Key**

Site Boundary

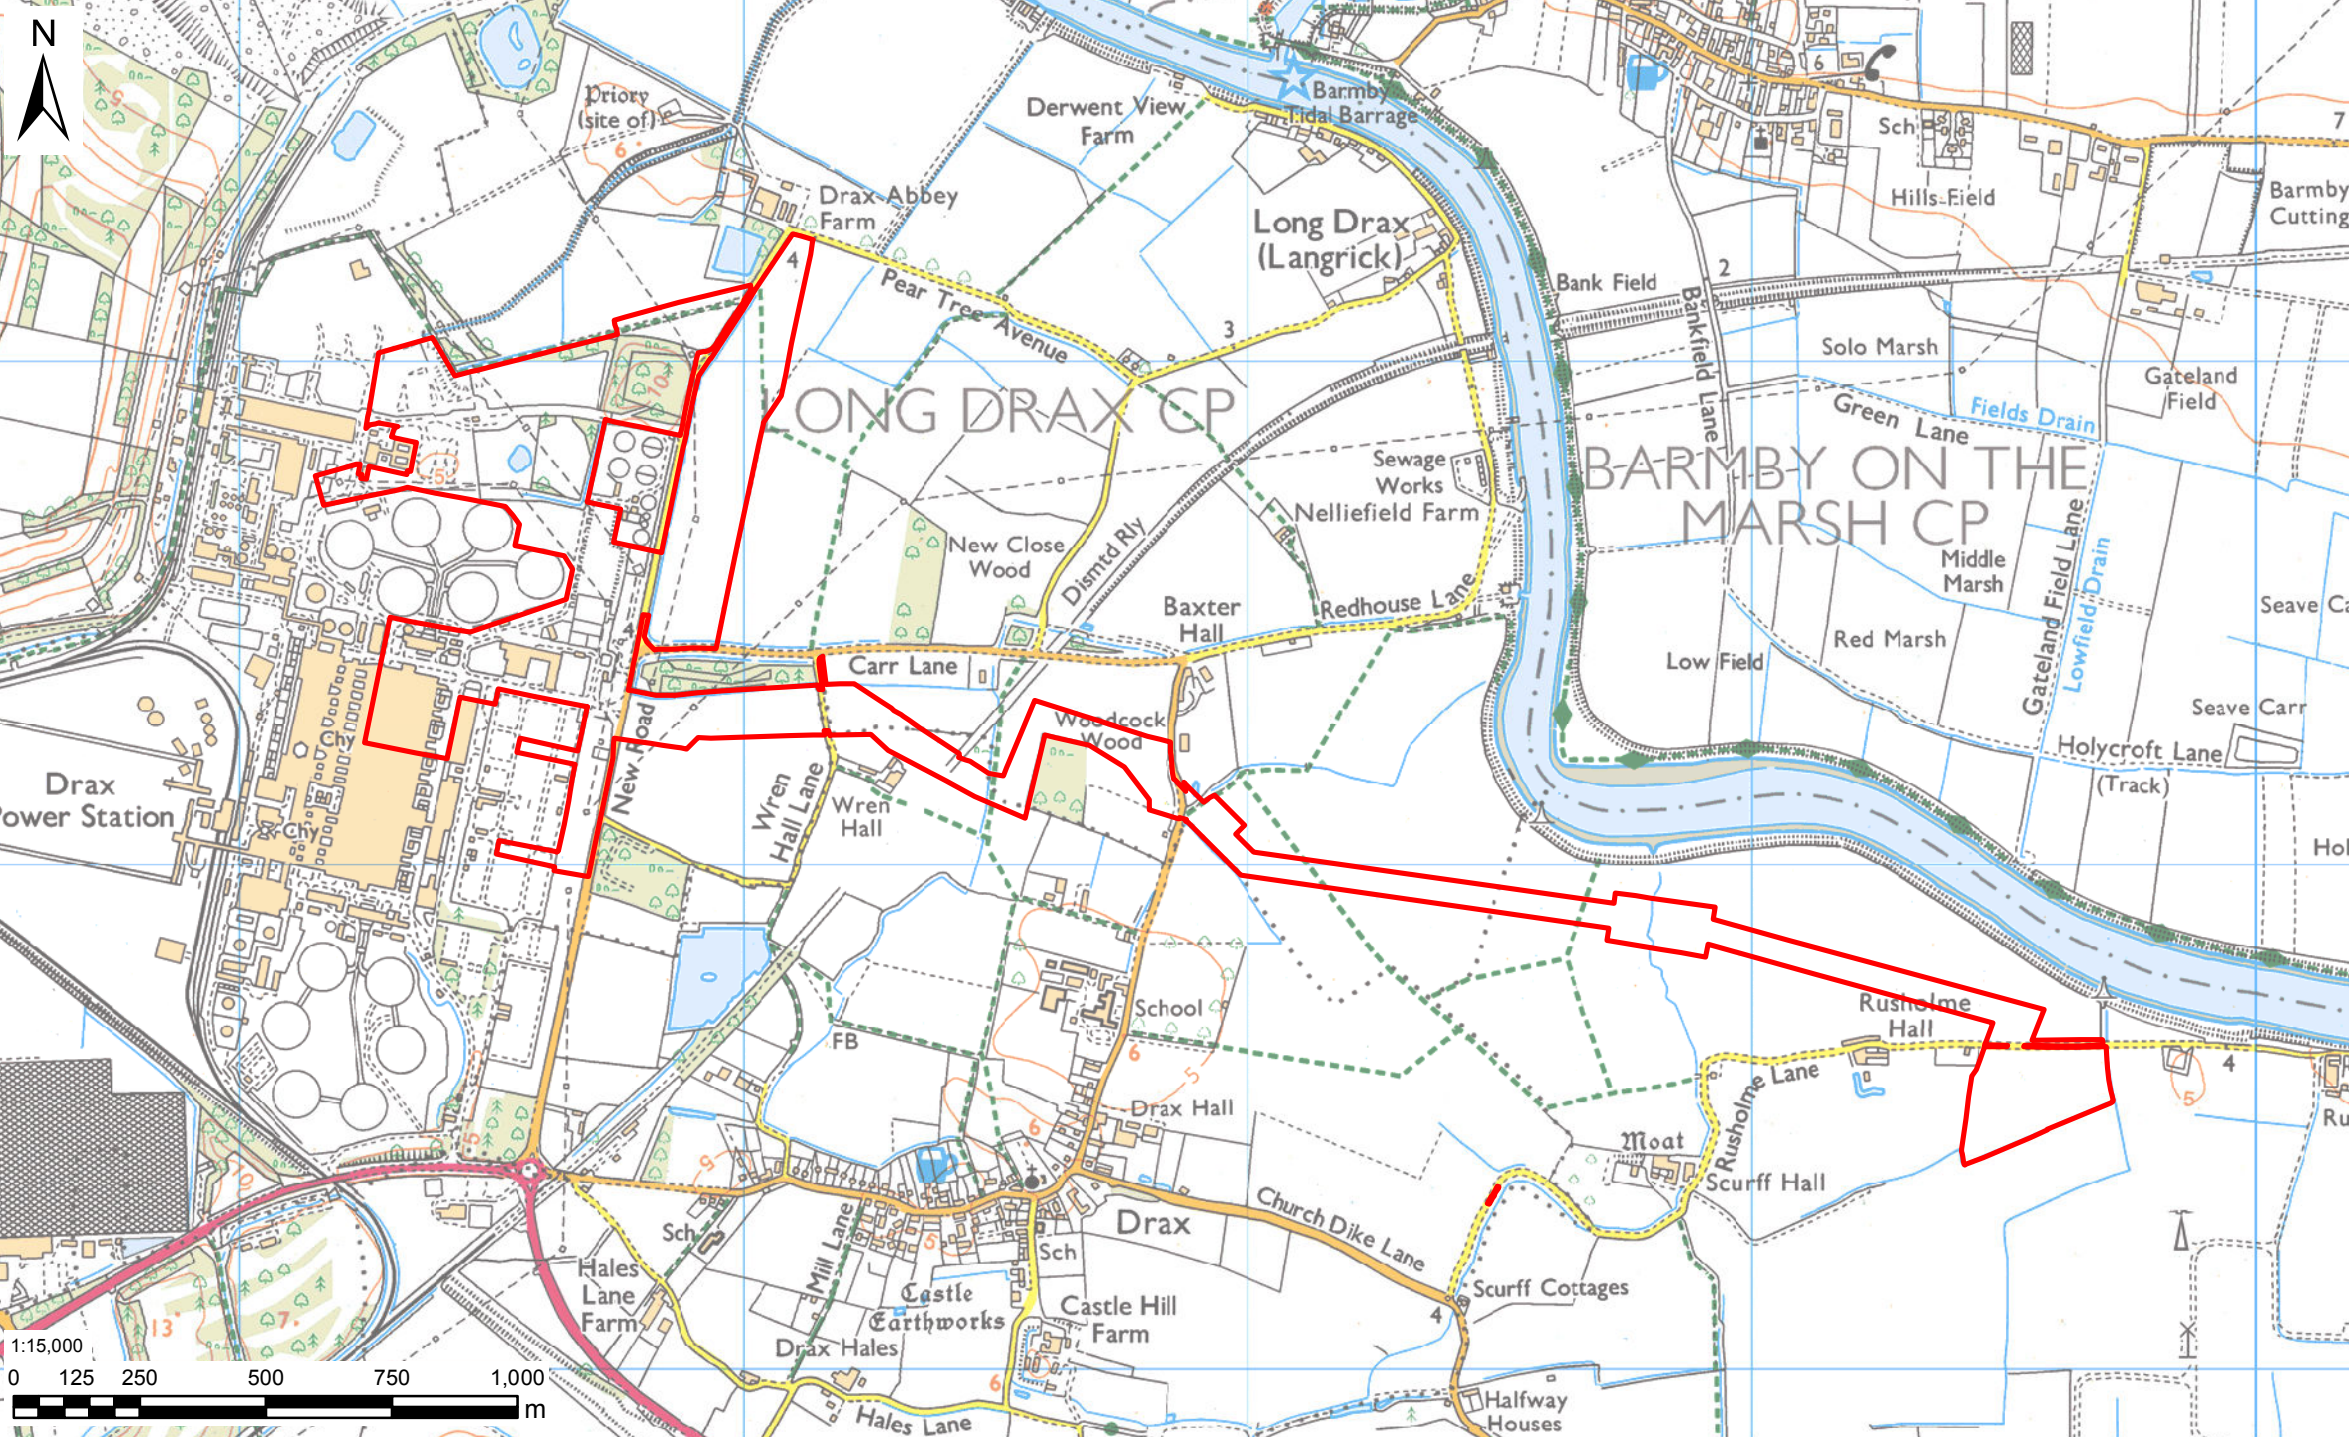

Contains Ordnance Survey data © Crown copyright 2018. All rights reserved.  
License number 0100031673.

Infrastructure Planning (Applications: Prescribed Forms and Procedure) Regulations 2009 - Regulation 5(2)(o)

REV	DATE	BY	DESCRIPTION	CHK	APP
02	12/10/2018	RMcC	STAGE 0 REMOVED FROM DCO	CT	CT
01	18/04/2018	RMcC	FIRST ISSUE	CT	CT

DRAWING STATUS:  
**SUBMISSION FOR REFERENCE**

Three White Rose Office Park, Millshaw Park Lane, Leeds, LS11 0DL, UK  
Tel: +44 113 395 6200 Fax: +44 113 395 6201  
wsp.com

CLIENT:

PROJECT:  
**The Drax Power (Generating Stations) Order**

TITLE:  
**Application Document Reference 2.1  
Site Location Plan**

SCALE @ A3: See map @ A3	CHECKED: CT	APPROVED: CT
PROJECT No: 70048144	DESIGNED: RMcC	DRAWN: RMcC
DRAWING No: 70048144-2.1		DATE: 12/10/2018
		REV: 02

© WSP UK Ltd