

Key

	Order limits		WFD River Water Body Catchment Area Reference
	Habitat Mitigation Area*		GB205030051515
	WFD River Water Bodies		GB205030056405
	River Transfer Water Bodies		GB205030056465
	Wash Inner		GB205030062426
	Wash Outer		GB205031055535
	Welland		GB205031055545
	Witham		

*Effects on the water environment relating to the Habitat Mitigation Area are covered within Chapter 15 and 16

REV	DATE	DESCRIPTION	BY	CHK	APP
0	19/03/21	For Submission	MP	ID	PS

REVISIONS

CLIENT

**ALTERNATIVE USE
BOSTON PROJECTS LTD**

PROJECT

**BOSTON
ALTERNATIVE ENERGY FACILITY
ENVIRONMENTAL STATEMENT**


TITLE

**WATER FRAMEWORK DIRECTIVE
WATER BODIES SURFACE WATER
FIGURE A13.1.1**

Royal HaskoningDHV
Enhancing Society Together

Rightwell House,
Bretton,
Peterborough, PE3 8DW
Tel +44 (0)1733 334455
Email info.peterborough@rhdhv.com
Website www.royalhaskoningdhv.com

DRAWN	MCP	CHECKED	ID	APPROVED	PS
DATE	19/03/2021	SCALE @A3	1:50,000	REF	PB6934
DRAWING NUMBER	PB6934-RHD-01-ZZ-DR-3053			STATUS	S0
				REVISION	0

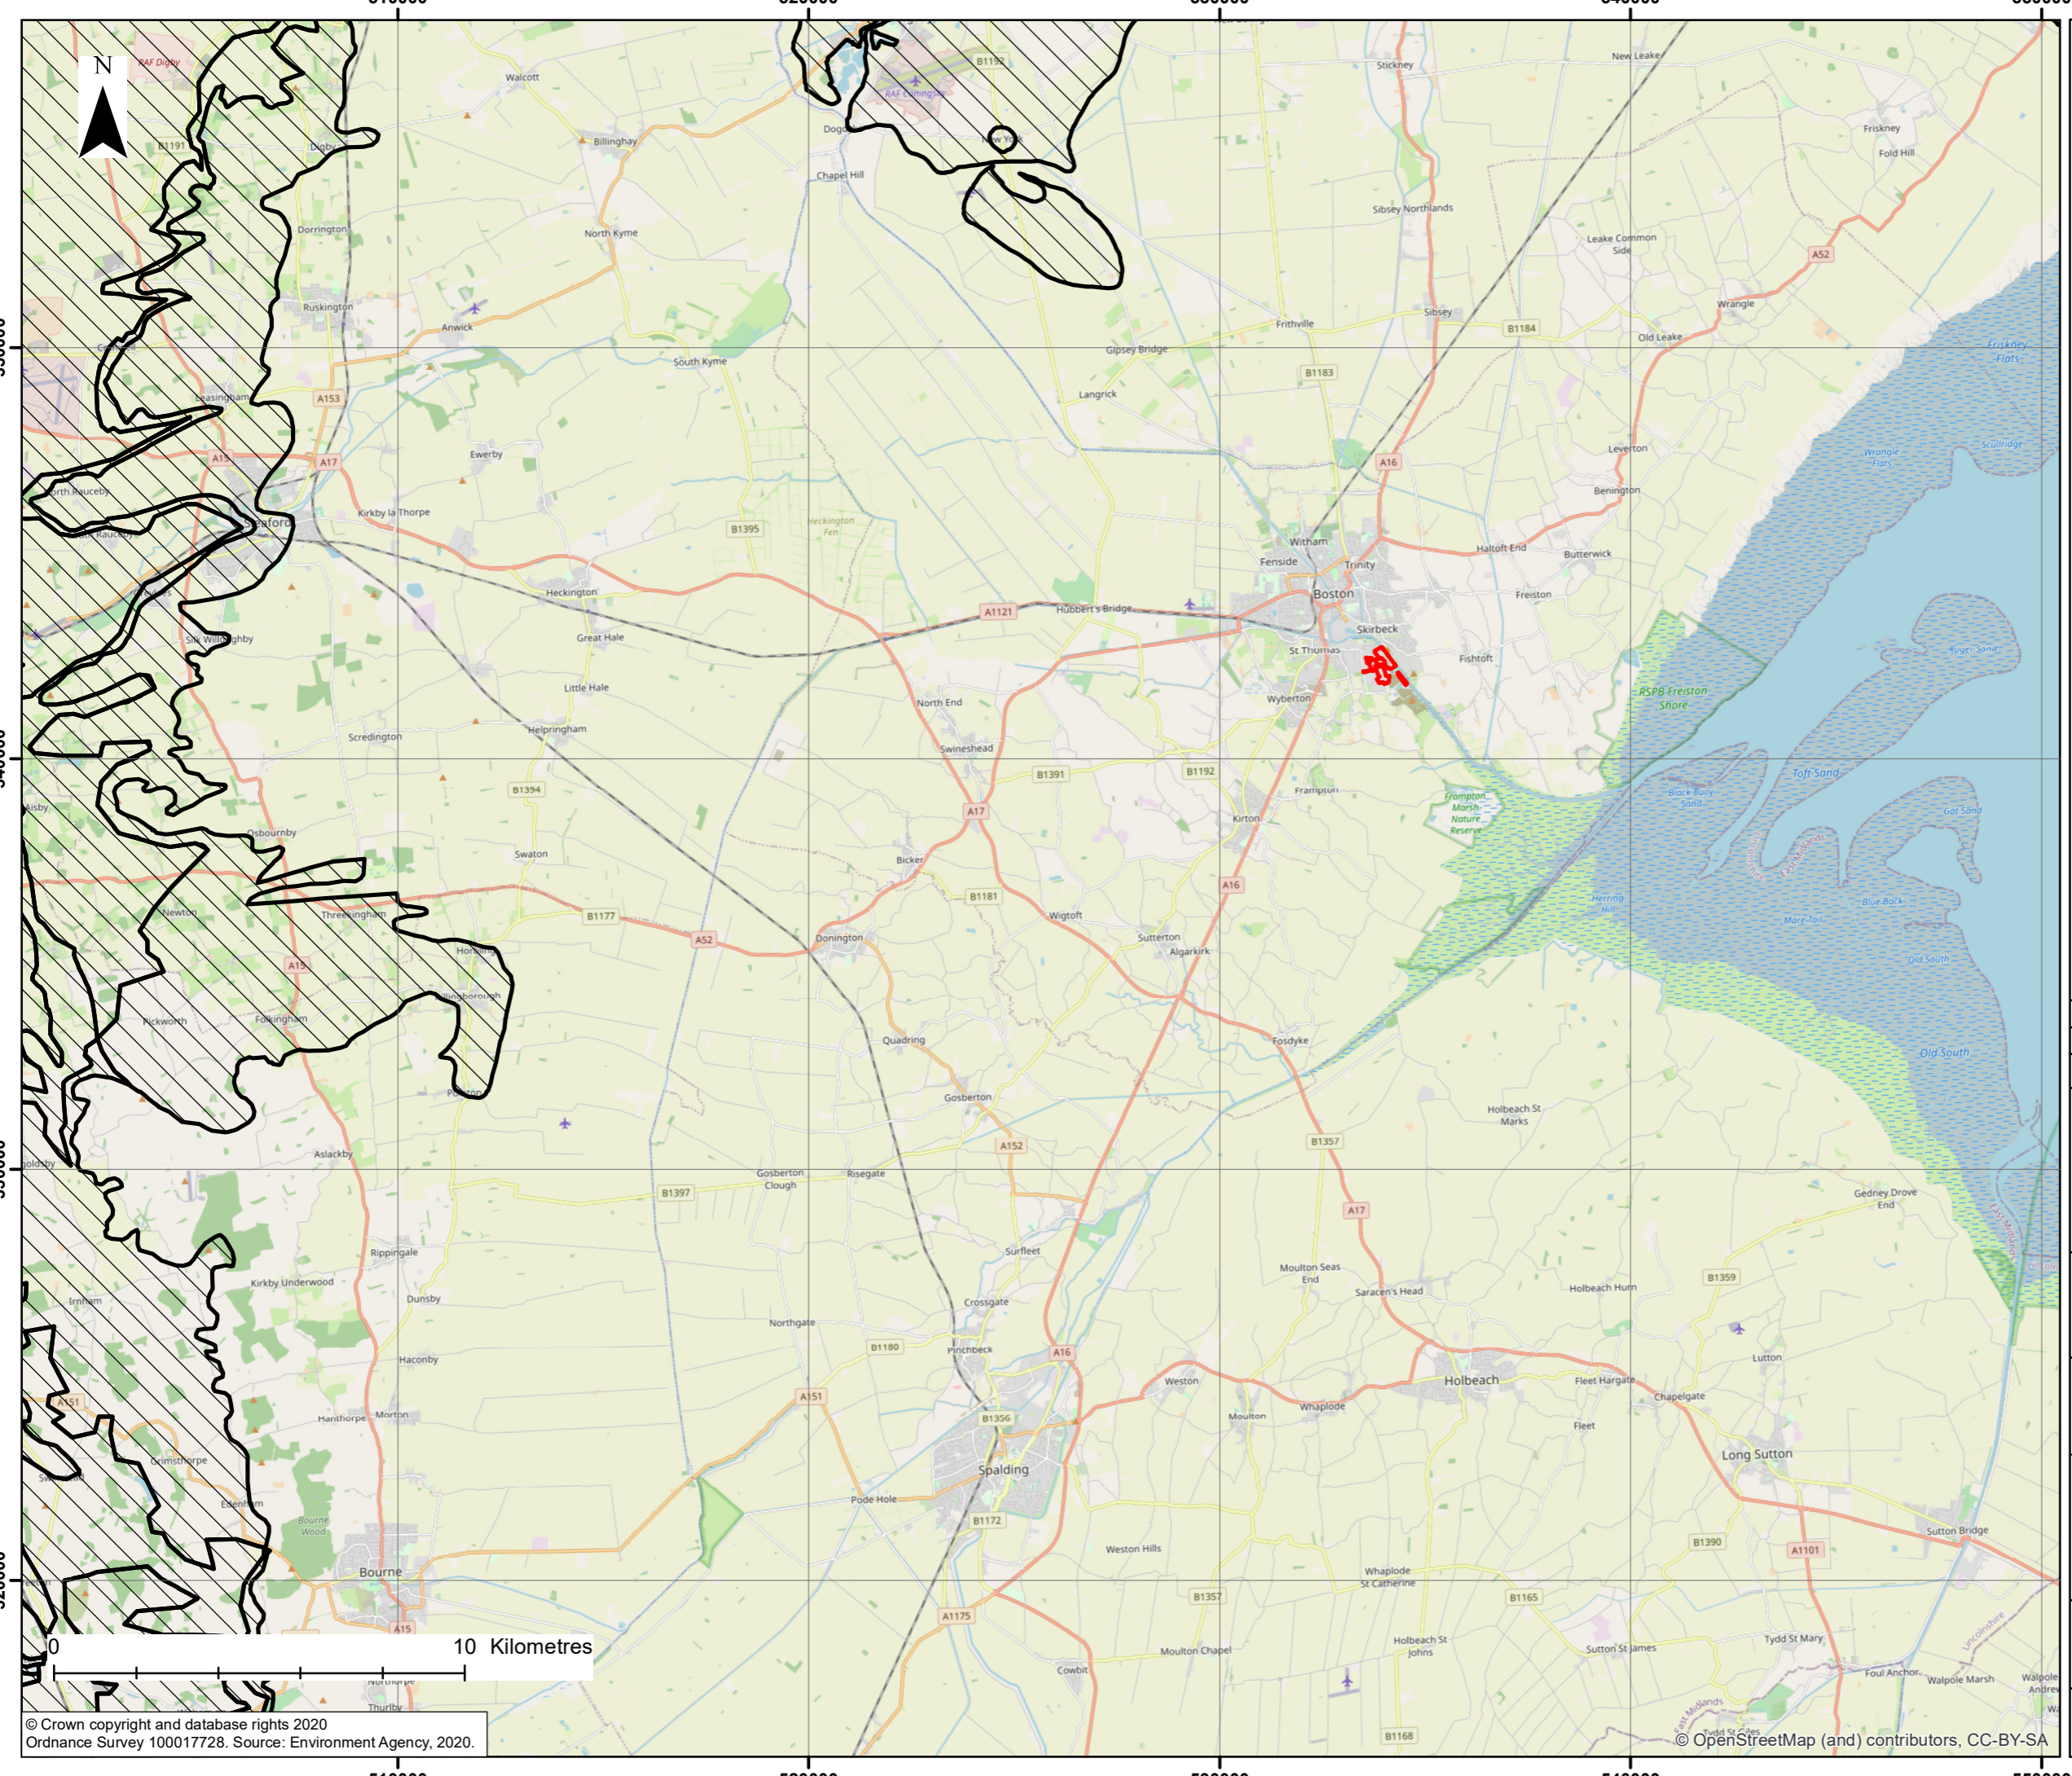

Key

- Order limits
- WFD Groundwater Bodies

REV	DATE	DESCRIPTION	BY	CHK	APP
0	19/03/21	For Submission			

REVISIONS

CLIENT

**ALTERNATIVE USE
BOSTON PROJECTS LTD**

PROJECT

**BOSTON
ALTERNATIVE ENERGY FACILITY
ENVIRONMENTAL STATEMENT**

TITLE

**WATER FRAMEWORK DIRECTIVE
WATER BODIES GROUND WATER
FIGURE A13.1.2**


 Rightwell House,
 Bretton,
 Peterborough, PE3 8DW
 Tel +44 (0)1733 334455
 Email info.peterborough@rhdhv.com
 Website www.royalhaskoningdhv.com

DRAWN	MCP	CHECKED	ID	APPROVED	PS
DATE	19/03/2021	SCALE @A3	1:150,000	REF	PB6934
DRAWING NUMBER	PB6934-RHD-01-ZZ-DR-3060			STATUS	S0
				REVISION	0