

- Key**
- Order limits
 - Habitat Mitigation Area
 - Land outside Order limits

REV	DATE	DESCRIPTION	BY	CHK	APP
0	19/03/21	For submission	MP	RE	PS

REVISIONS

CLIENT

**ALTERNATIVE USE
BOSTON PROJECTS LTD**

PROJECT

**BOSTON
ALTERNATIVE ENERGY FACILITY
ENVIRONMENTAL STATEMENT**

TITLE

**STUDY AREA
FIGURE 19.1**

Royal HaskoningDHV
Enhancing Society Together

Rightwell House,
Bretton,
Peterborough, PE3 8DW
Tel +44 (0)1733 334455
Email info.peterborough@rhdhv.com
Website www.royalhaskoningdhv.com

DRAWN	MCP	CHECKED	RE	APPROVED	PS
DATE	19/03/2021	SCALE @A3	1:50,000	REF	PB6934
DRAWING NUMBER	PB6934-RHD-01-ZZ-DR-3035			STATUS	S0
				REVISION	0

532000


533000

534000

344000

343000

342000

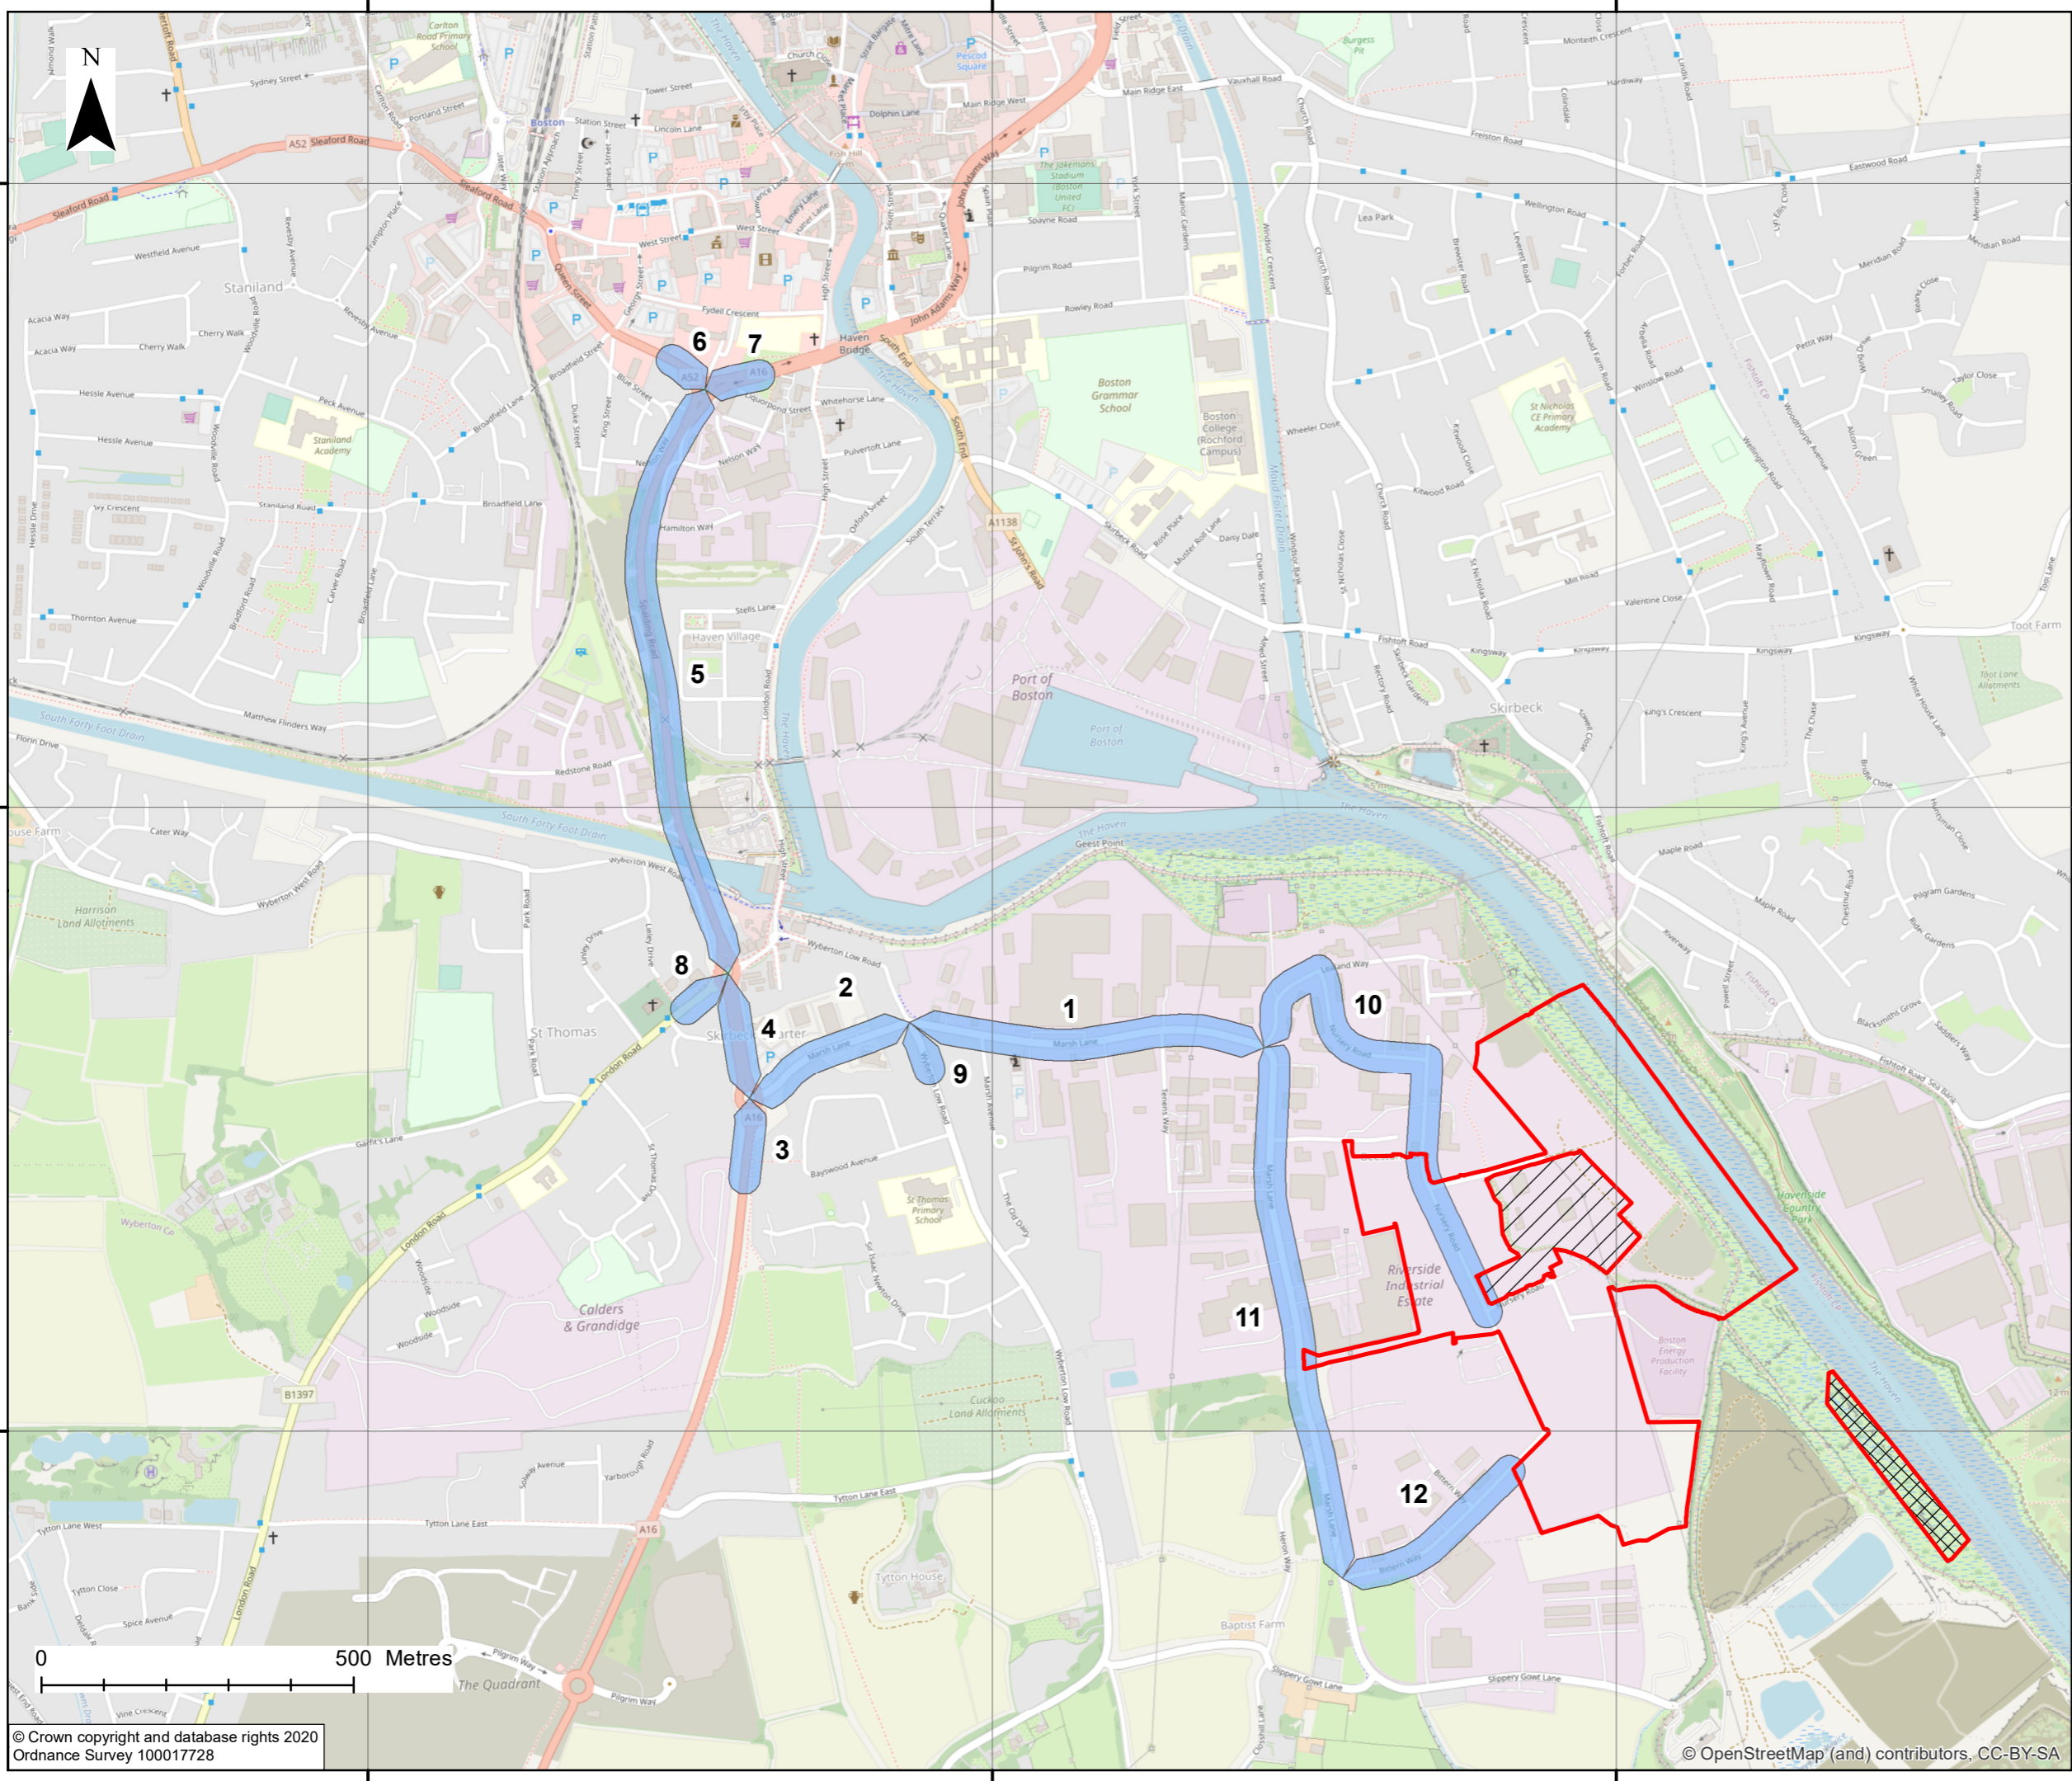

- Key**
- Order limits
 - Habitat Mitigation Area
 - Land outside Order limits
 - Traffic Links
 - 10 Link Reference

REV	DATE	DESCRIPTION	BY	CHK	APP
0	19/03/21	For submission	MP	RE	PS

REVISIONS

CLIENT

**ALTERNATIVE USE
BOSTON PROJECTS LTD**

PROJECT

**BOSTON
ALTERNATIVE ENERGY FACILITY
ENVIRONMENTAL STATEMENT**

TITLE

**TRAFFIC AND TRANSPORT
STUDY AREA
FIGURE 19.2**

Royal HaskoningDHV
Enhancing Society Together

Rightwell House,
Bretton,
Peterborough, PE3 8DW
Tel +44 (0)1733 334455
Email info.peterborough@rhdhv.com
Website www.royalhaskoningdhv.com

DRAWN	MCP	CHECKED	RE	APPROVED	PS
DATE	19/03/2021	SCALE @A3	1:10,000	REF	PB6934
DRAWING NUMBER	PB6934-RHD-01-ZZ-DR-3036			STATUS	S0
				REVISION	0

532000


533000

534000

344000

343000

342000

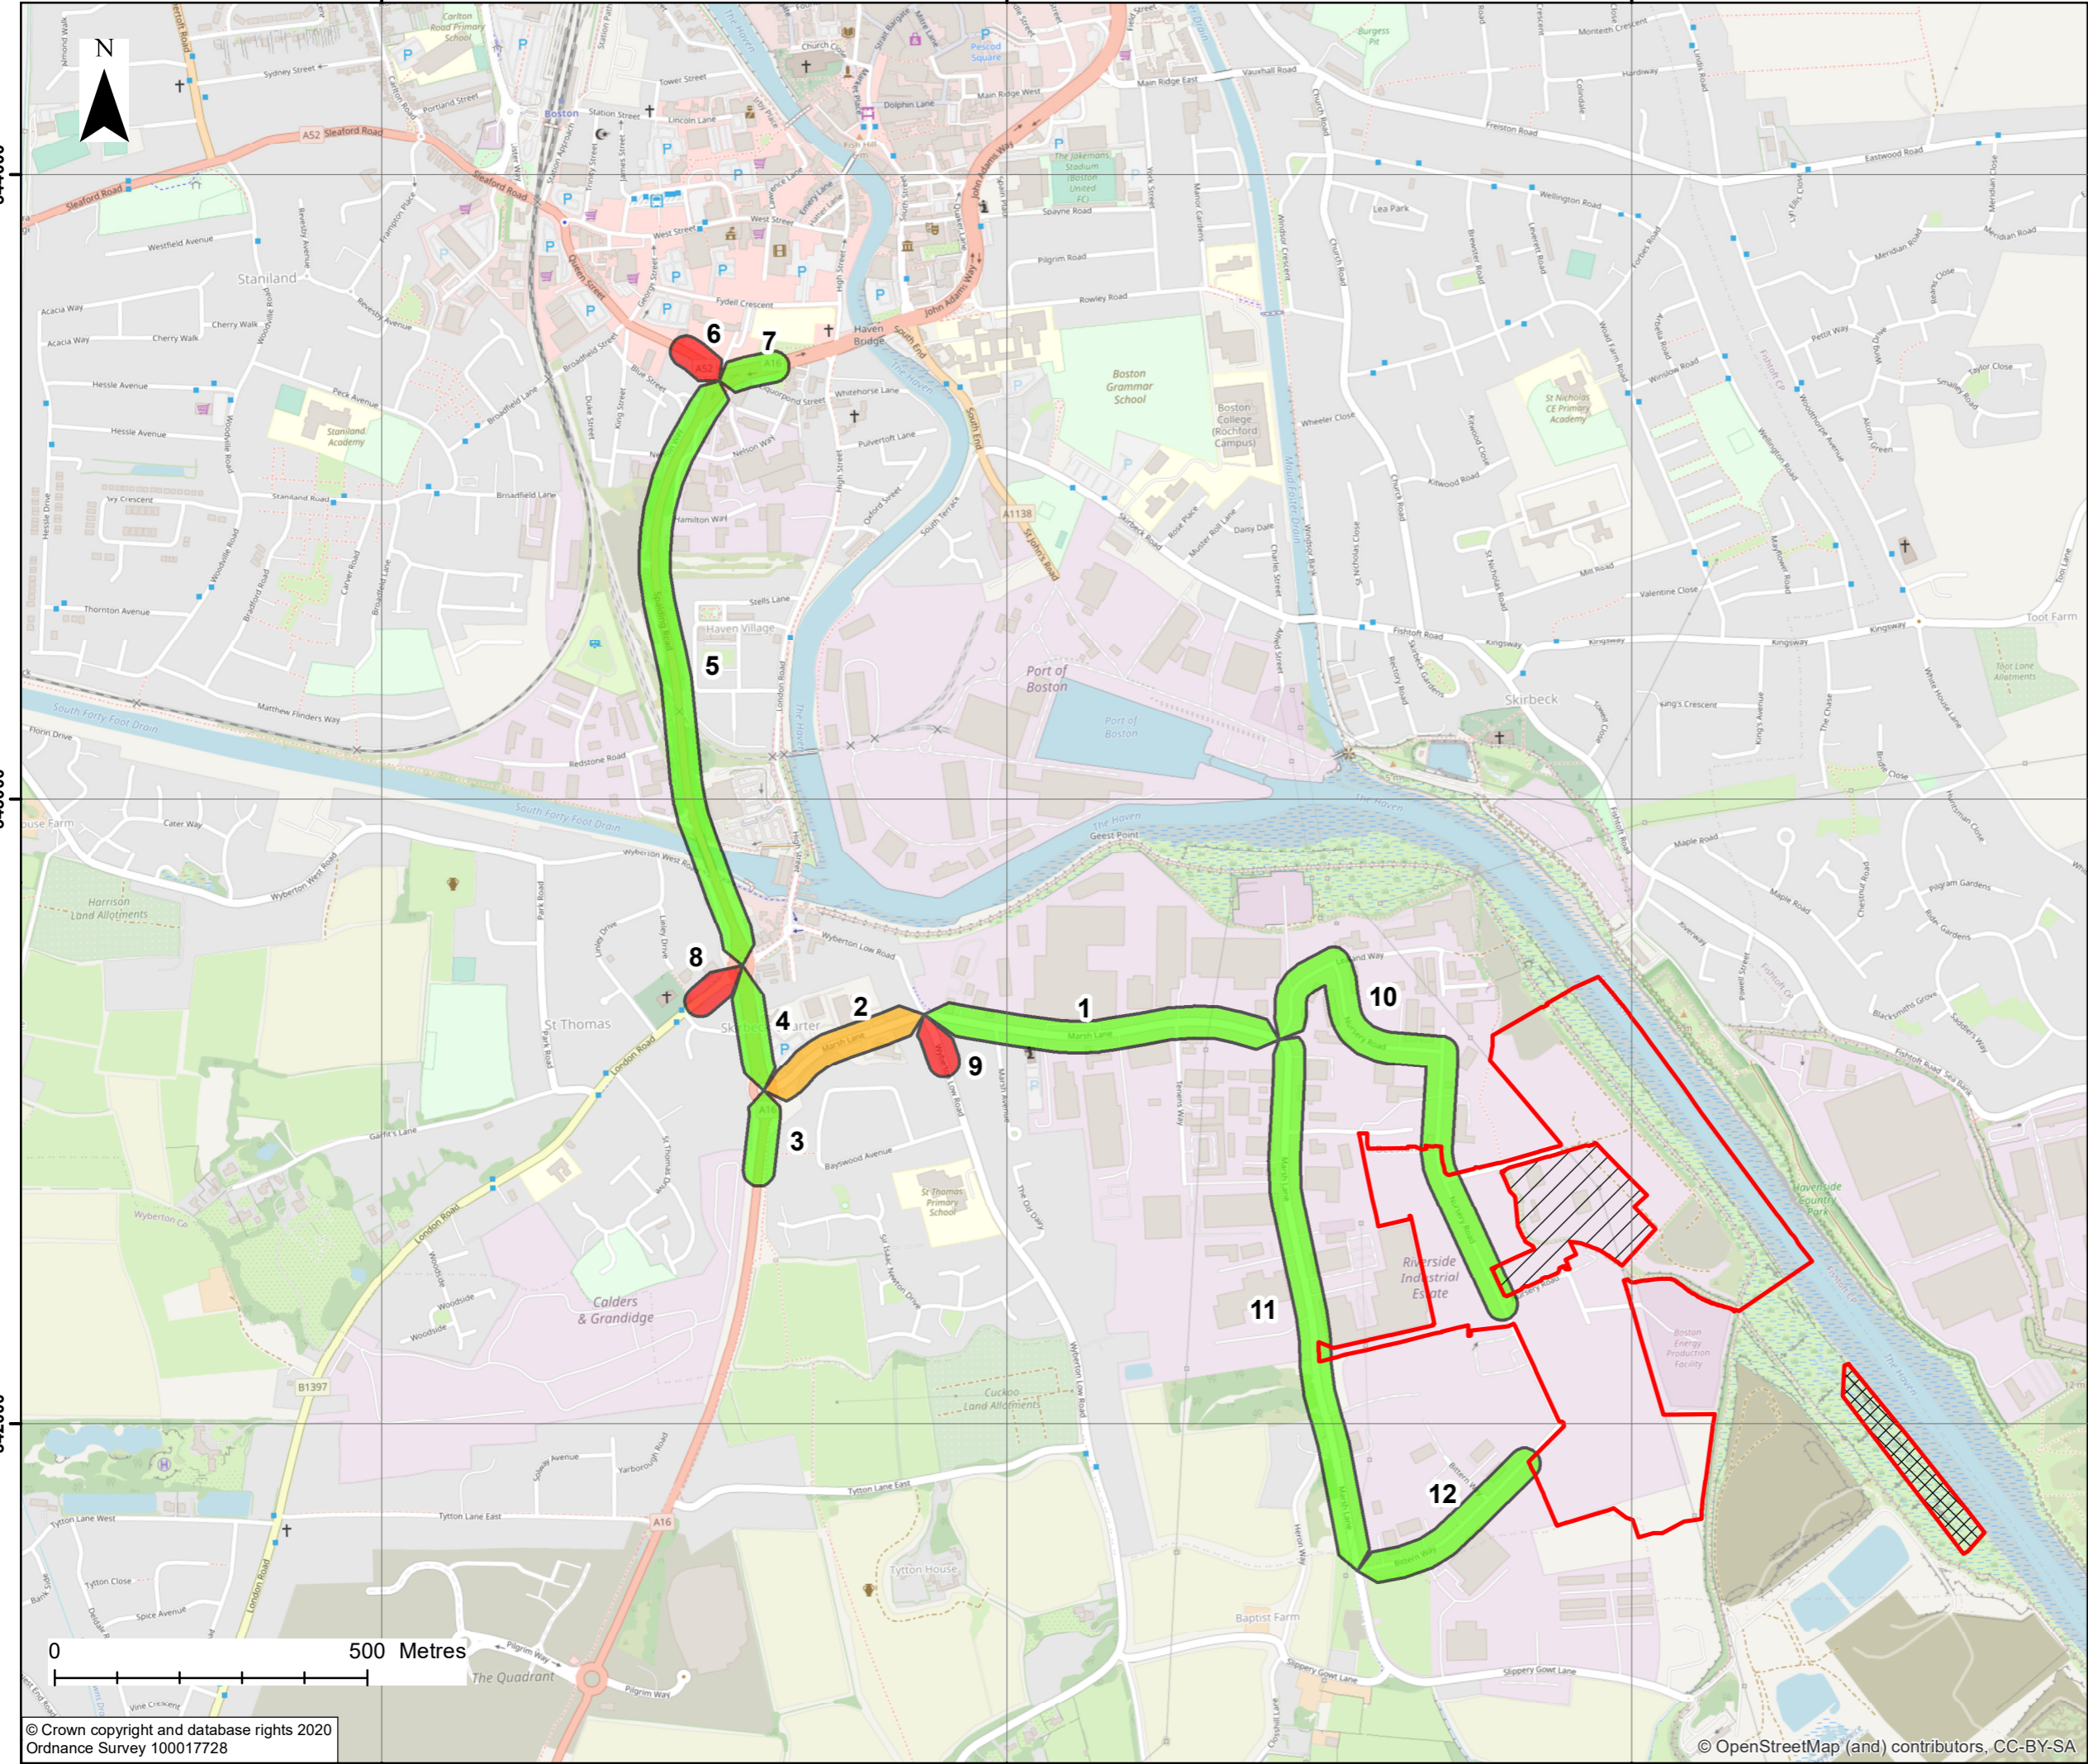

- Key**
- Order limits
 - Habitat Mitigation Area
 - Land outside Order limits
- Sensitivity**
- High Sensitivity
 - Medium Sensitivity
 - Low Sensitivity
- 10 Link Reference

REV	DATE	DESCRIPTION	MP	RE	PS
0	19/03/21	For submission			

REVISIONS

CLIENT

**ALTERNATIVE USE
BOSTON PROJECTS LTD**

PROJECT

**BOSTON
ALTERNATIVE ENERGY FACILITY
ENVIRONMENTAL STATEMENT**

TITLE

**LINK SENSITIVITY
FIGURE 19.3**



Royal HaskoningDHV
Enhancing Society Together

Rightwell House,
Bretton,
Peterborough, PE3 8DW
Tel +44 (0)1733 334455
Email info.peterborough@rhdhv.com
Website www.royalhaskoningdhv.com

DRAWN	MCP	CHECKED	RE	APPROVED	PS
DATE	19/03/2021	SCALE @A3	1:10,000	REF	PB6934
DRAWING NUMBER	PB6934-RHD-01-ZZ-DR-3037			STATUS	S0
				REVISION	0

532000



533000

534000

344000

343000

342000

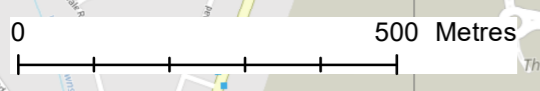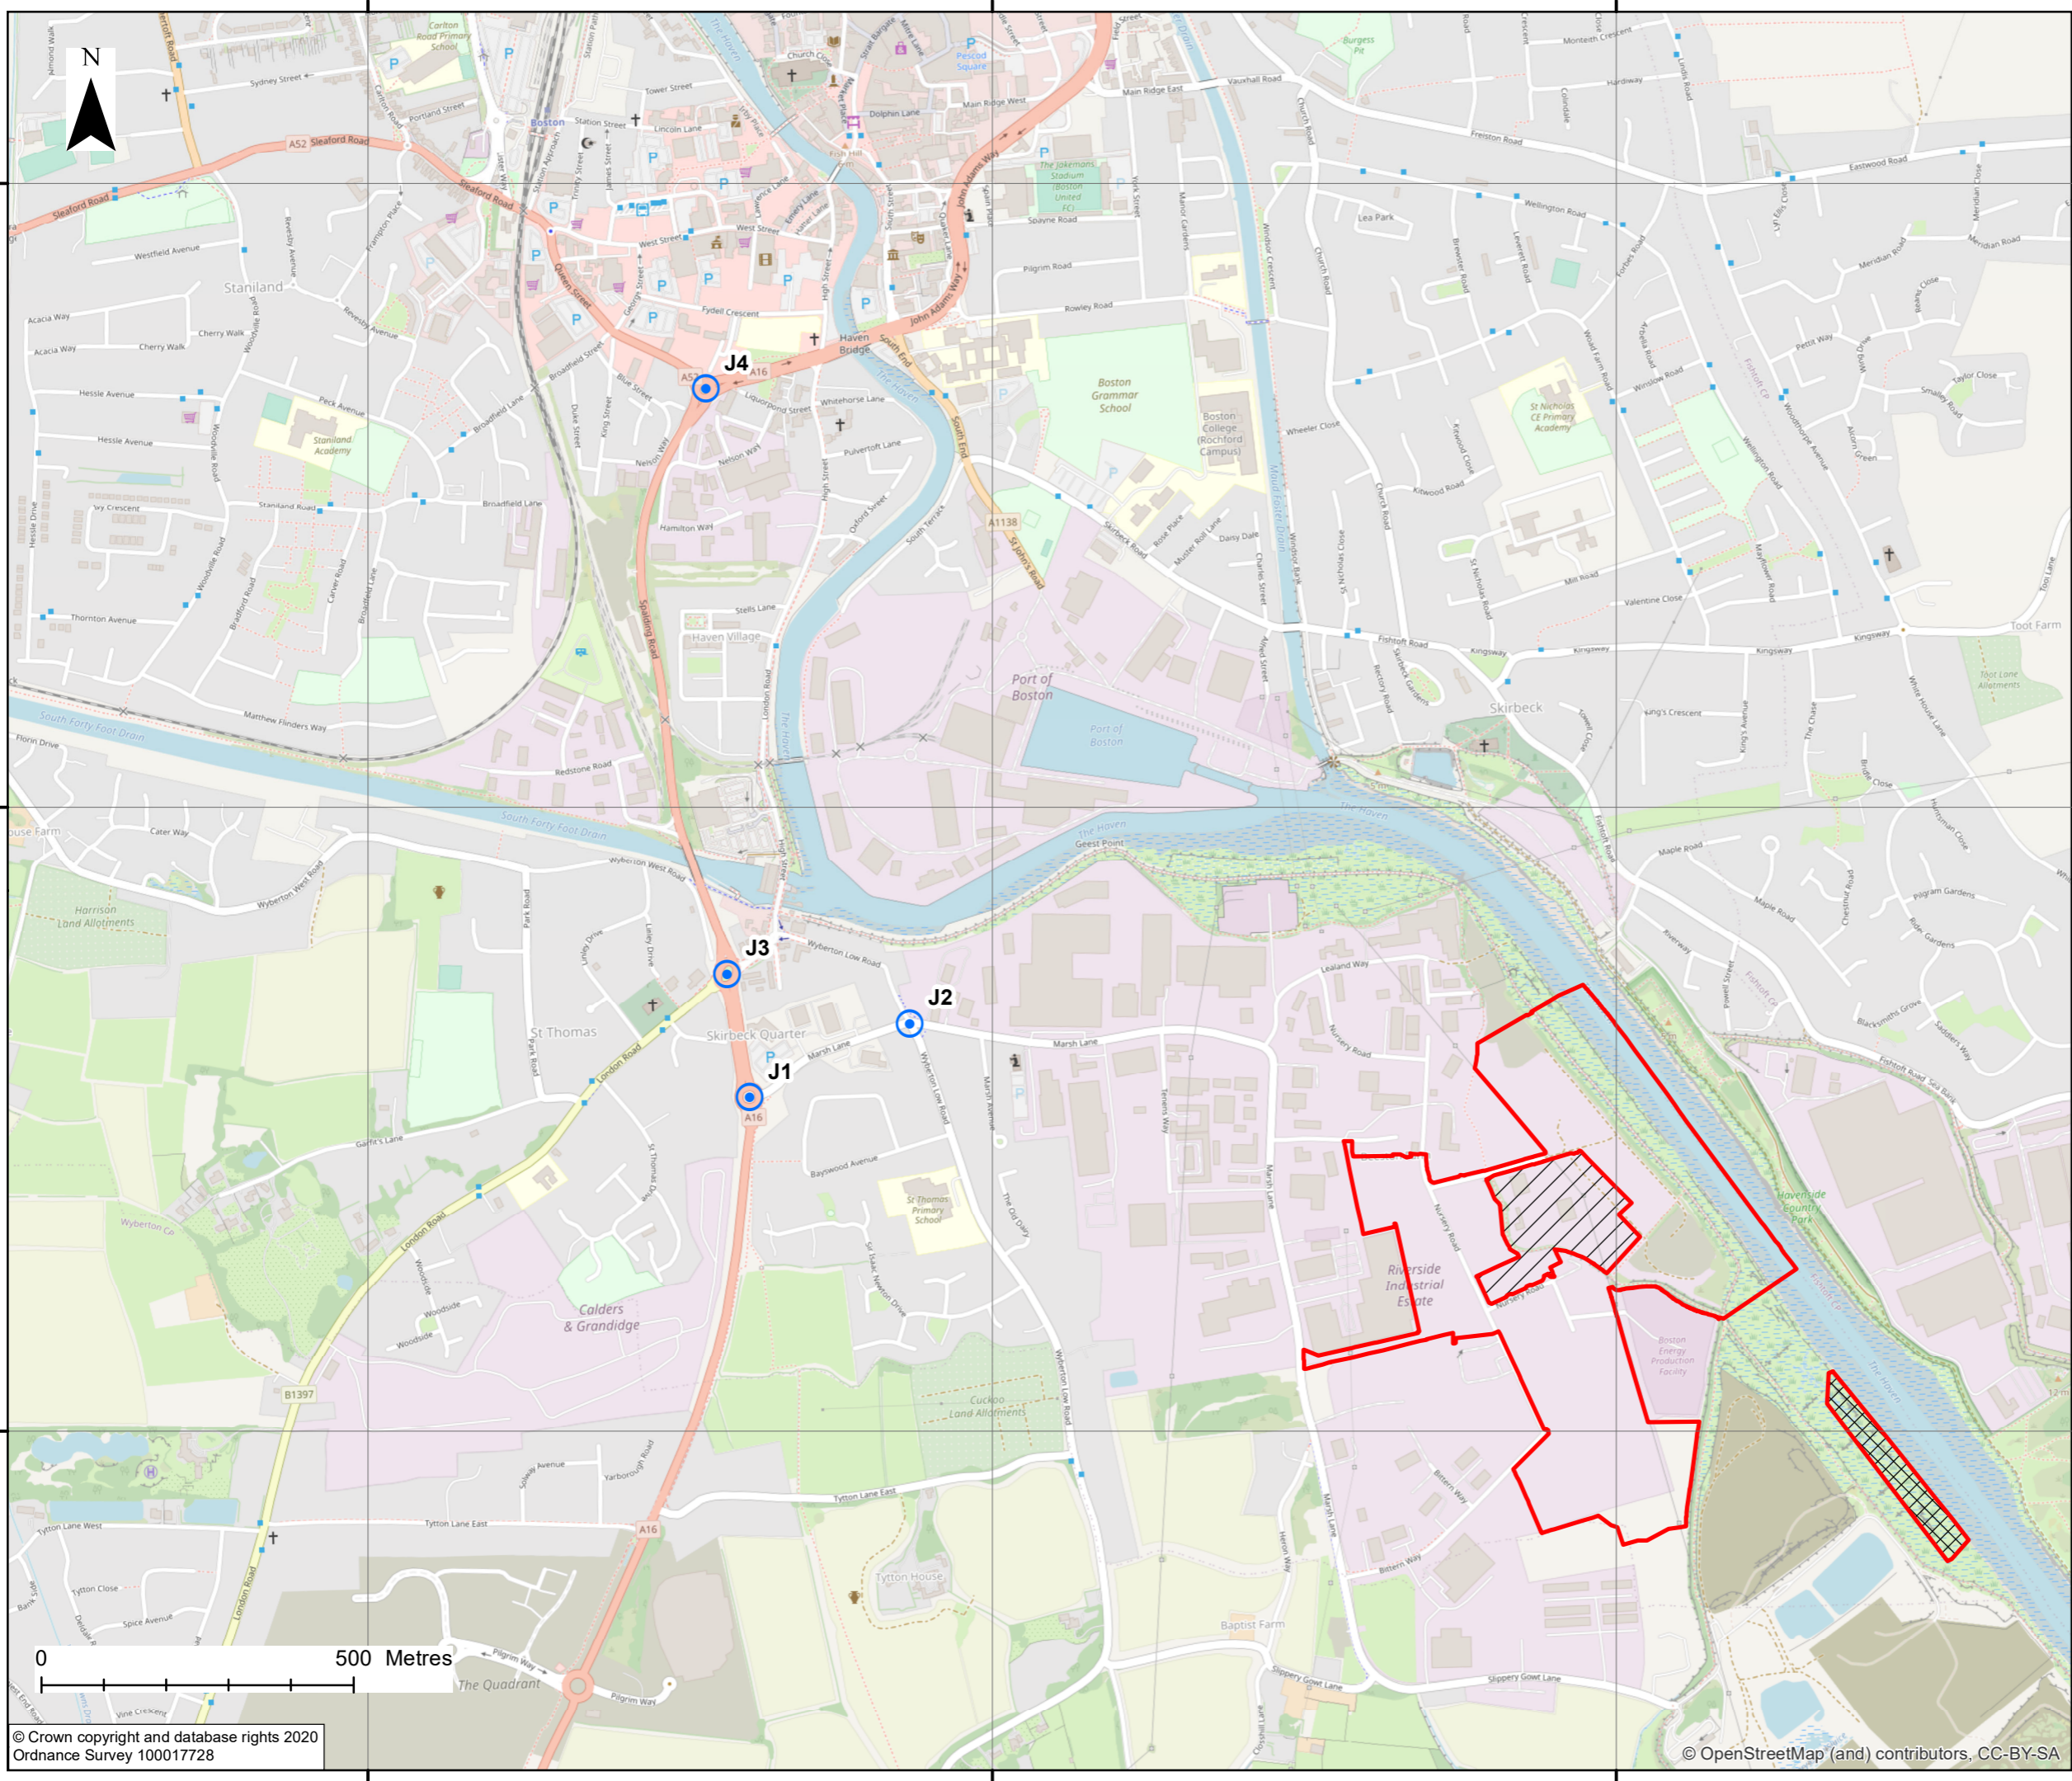

© Crown copyright and database rights 2020
Ordnance Survey 100017728

© OpenStreetMap (and) contributors, CC-BY-SA



- Key**
- Order limits
 - Habitat Mitigation Area
 - Land outside Order limits
 - Sensitive Junctions

0	19/03/21	For Submission	MP	RE	PS
REV	DATE	DESCRIPTION	BY	CHK	APP

REVISIONS

CLIENT

**ALTERNATIVE USE
BOSTON PROJECTS LTD**

PROJECT

**BOSTON
ALTERNATIVE ENERGY FACILITY
ENVIRONMENTAL STATEMENT**

TITLE

**SENSITIVE JUNCTIONS
FIGURE 19.4**

Royal HaskoningDHV
Enhancing Society Together

Rightwell House,
Bretton,
Peterborough, PE3 8DW
Tel +44 (0)1733 334455
Email info.peterborough@rhdhv.com
Website www.royalhaskoningdhv.com

DRAWN	MCP	CHECKED	RE	APPROVED	PS
DATE	19/03/2021	SCALE @A3	1:10,000	REF	PB6934
DRAWING NUMBER	PB6934-RHD-01-ZZ-DR-3039			STATUS	S0
				REVISION	0

532000


533000

534000

344000

343000

342000

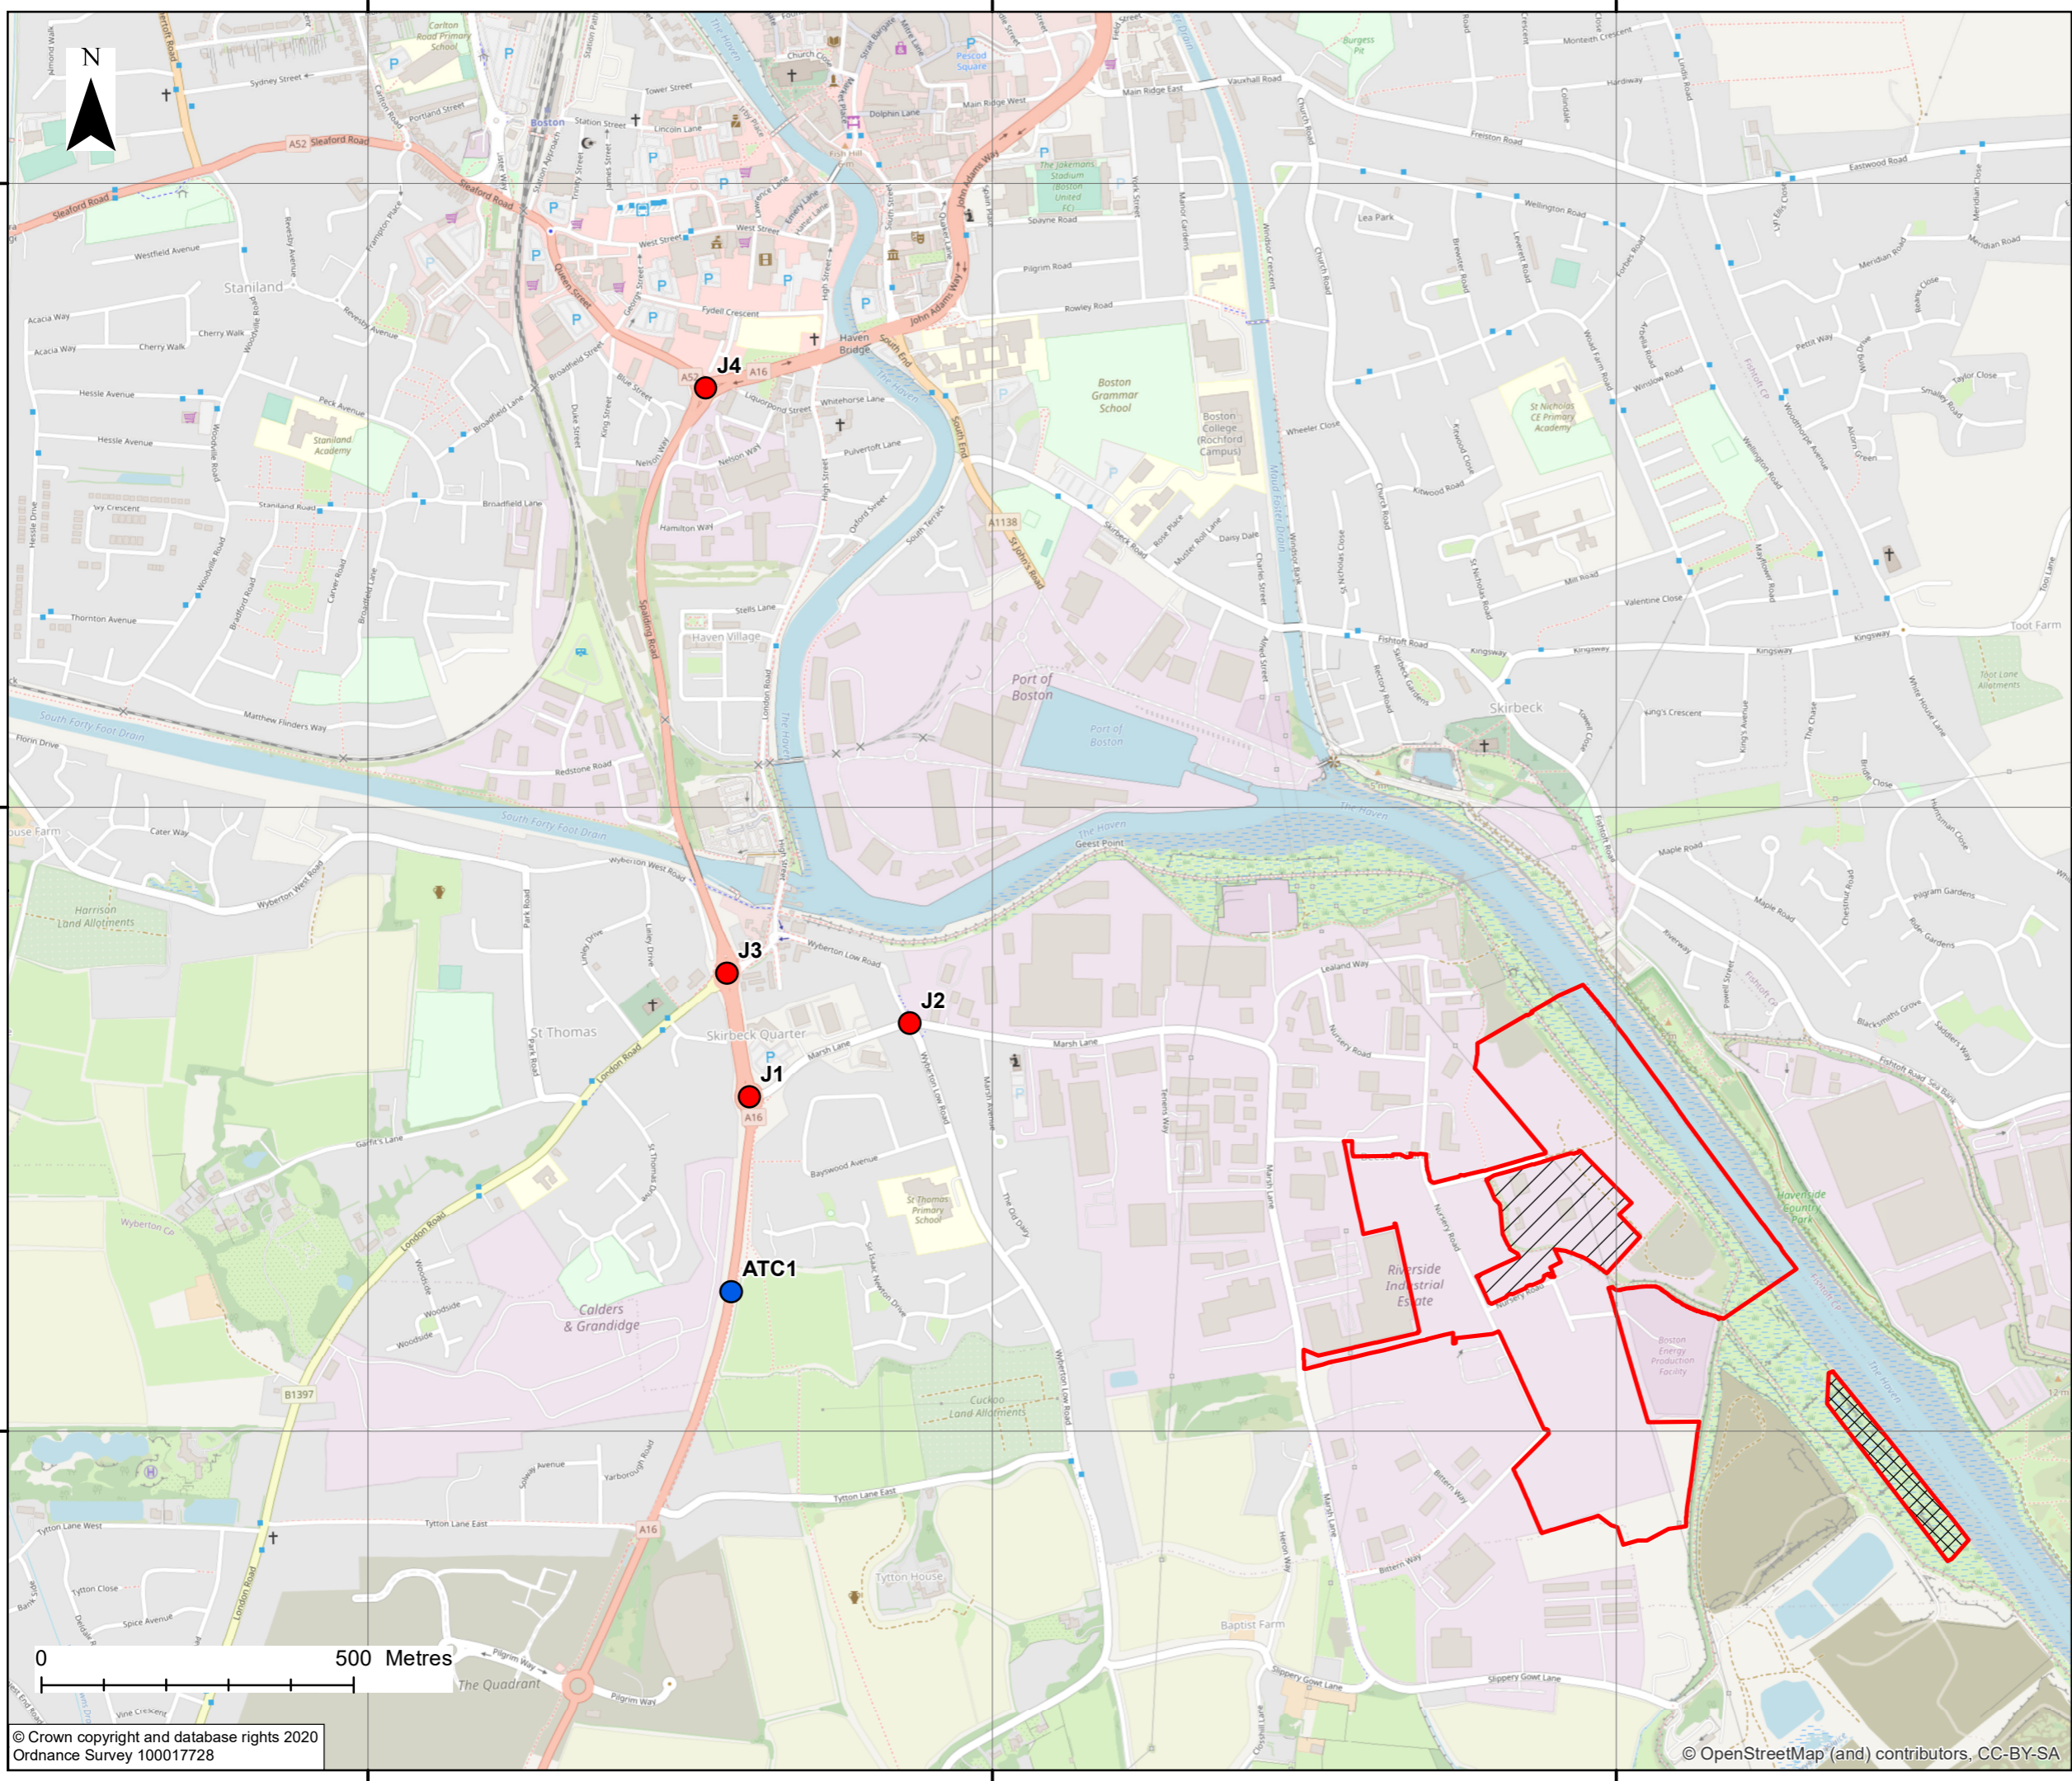

© Crown copyright and database rights 2020
Ordnance Survey 100017728

© OpenStreetMap (and) contributors, CC-BY-SA



- Key**
- Order limits
 - Habitat Mitigation Area
 - Land outside Order limits
 - RHDHV commissioned manual classified turning count survey (October 2018)
 - RHDHV commissioned temporary classified automatic traffic count (November 2018)

0	19/03/21	For Submission	MP	RE	PS
REV	DATE	DESCRIPTION	BY	CHK	APP

REVISIONS

CLIENT

**ALTERNATIVE USE
BOSTON PROJECTS LTD**

PROJECT

**BOSTON
ALTERNATIVE ENERGY FACILITY
ENVIRONMENTAL STATEMENT**

TITLE

**TRAFFIC SURVEY LOCATIONS
FIGURE 19.5**



Royal HaskoningDHV
Enhancing Society Together

Rightwell House,
Bretton,
Peterborough, PE3 8DW
Tel +44 (0)1733 334455
Email info.peterborough@rhdhv.com
Website www.royalhaskoningdhv.com

DRAWN	MCP	CHECKED	RE	APPROVED	PS
DATE	19/03/2021	SCALE @A3	1:10,000	REF	PB6934
DRAWING NUMBER	PB6934-RHD-01-ZZ-DR-3038			STATUS	S0
				REVISION	0

532000


533000

534000

344000

343000

342000

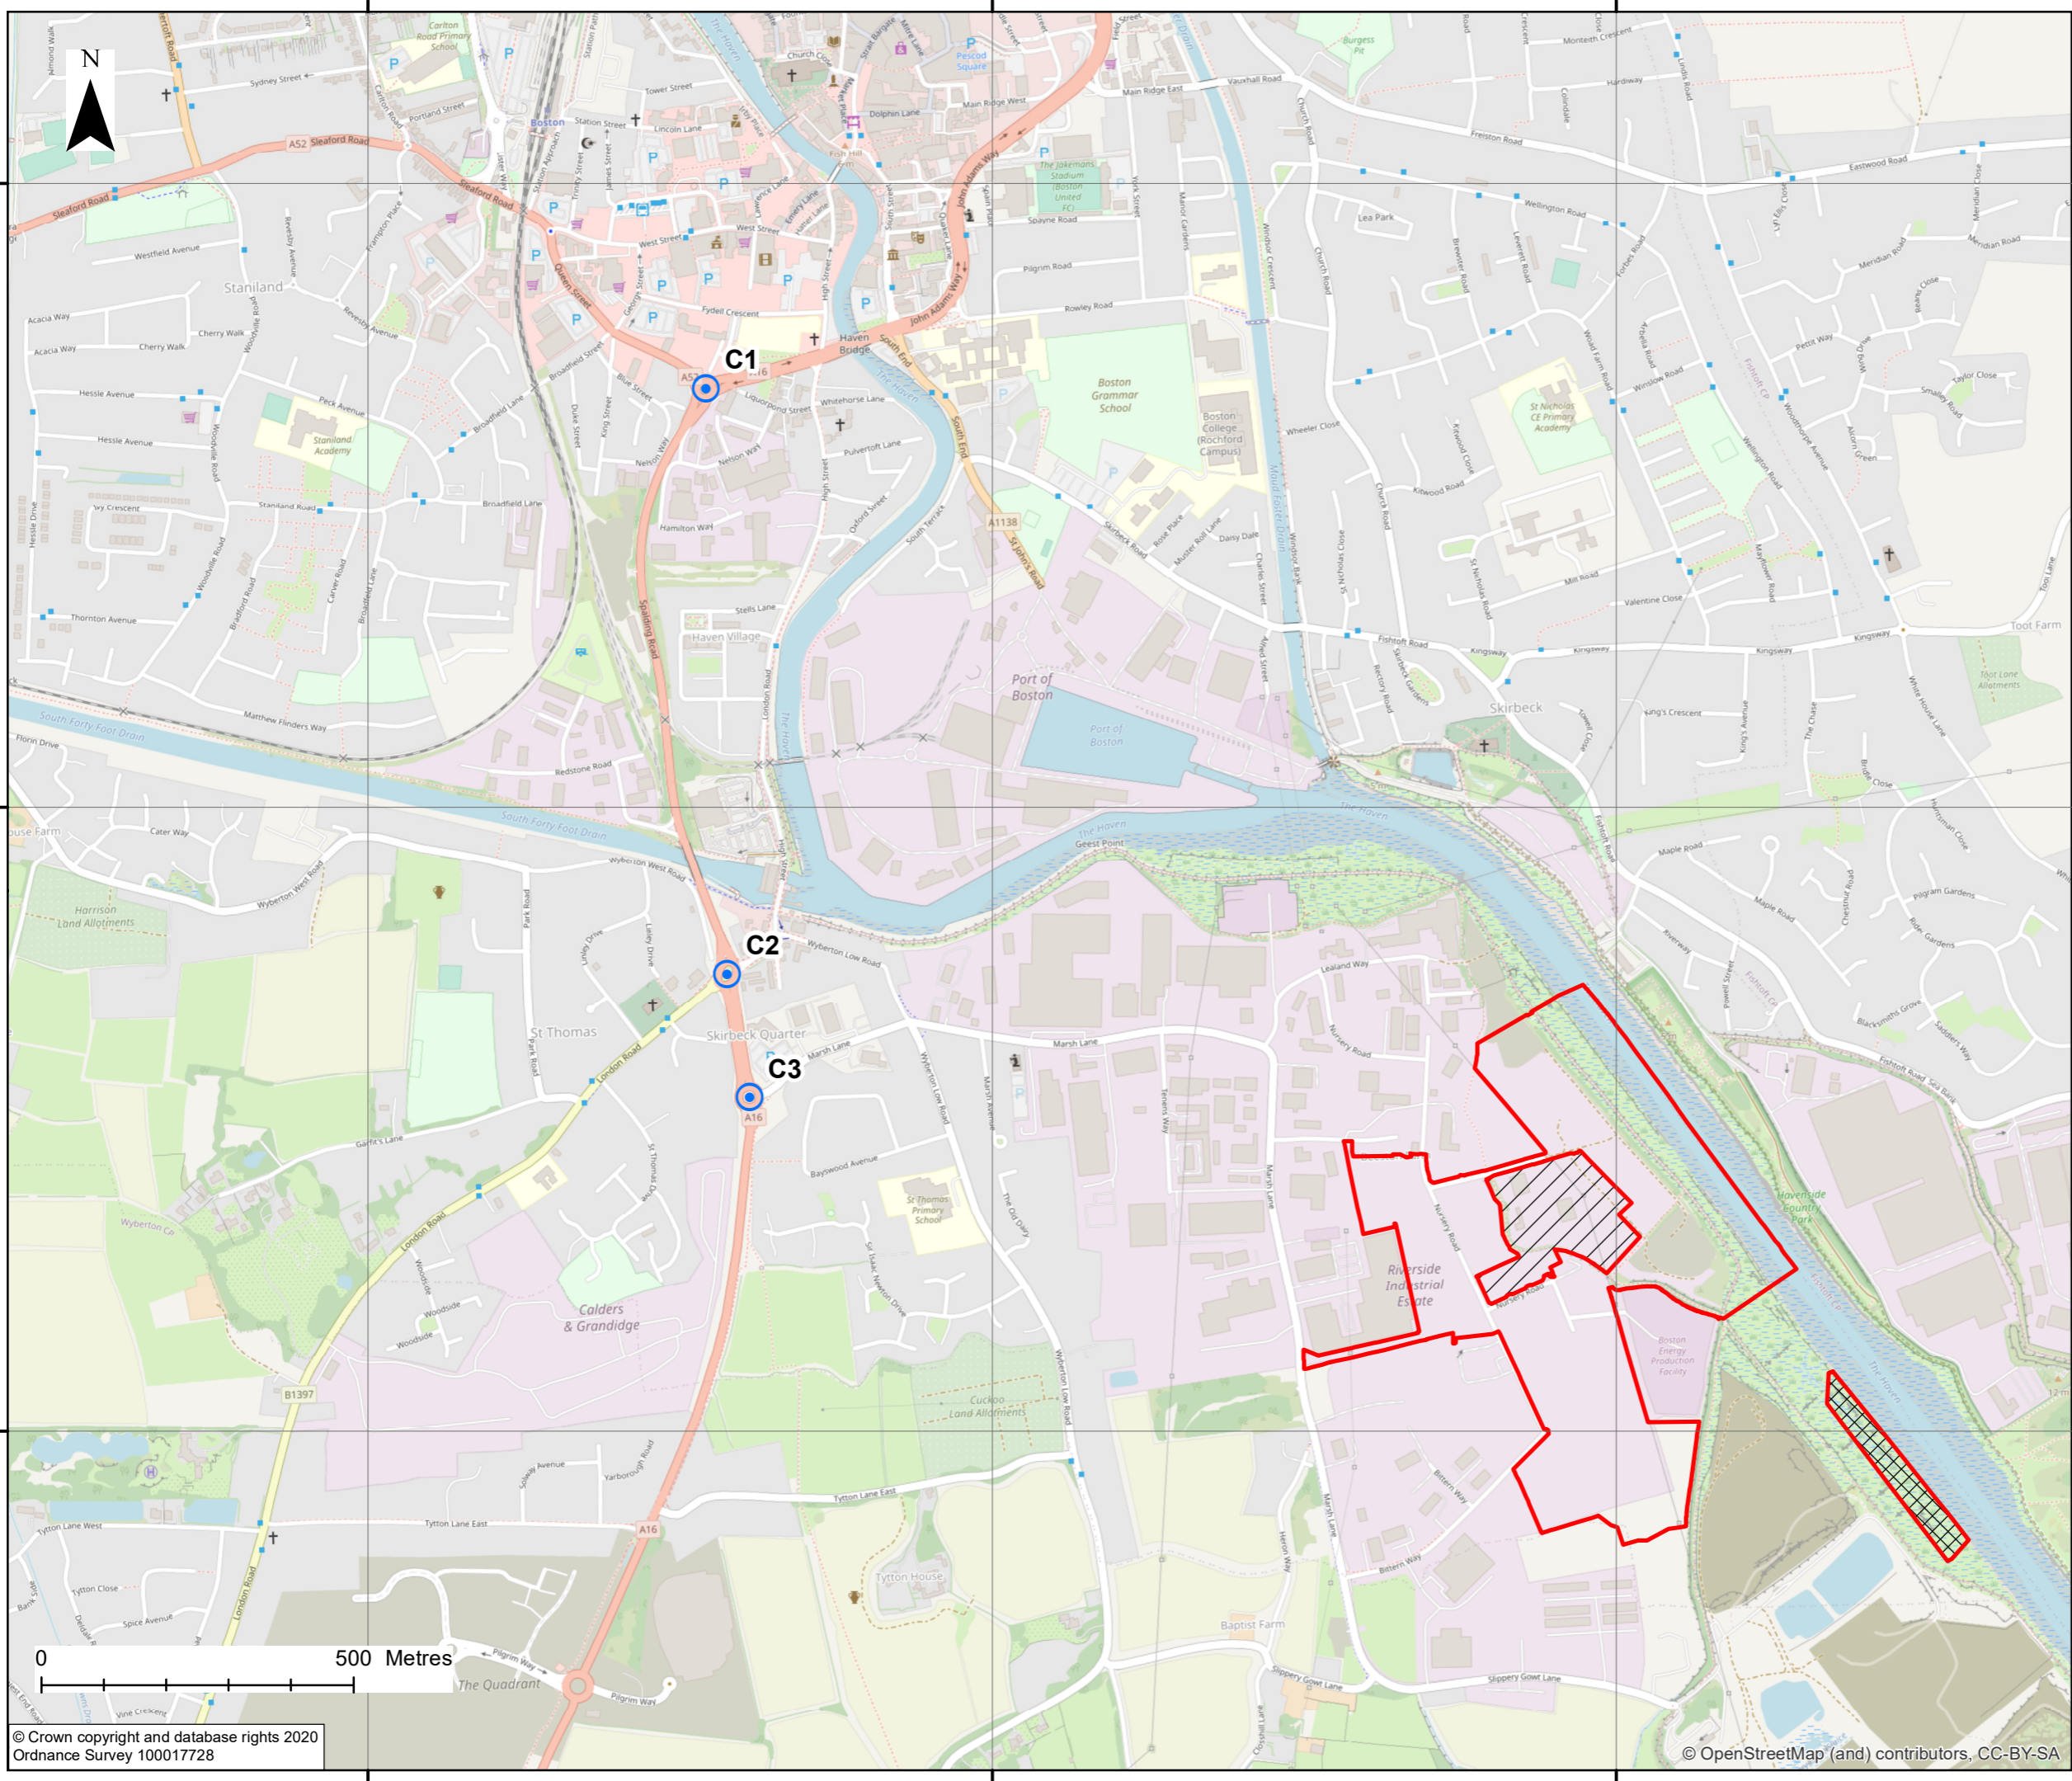

- Key**
- Order limits
 - Habitat Mitigation Area
 - Land outside Order limits
 - Collision cluster locations

0	19/03/21	For Submission	MP	RE	PS
REV	DATE	DESCRIPTION	BY	CHK	APP

REVISIONS

CLIENT

**ALTERNATIVE USE
BOSTON PROJECTS LTD**

PROJECT

**BOSTON
ALTERNATIVE ENERGY FACILITY
ENVIRONMENTAL STATEMENT**

TITLE

**COLLISION CLUSTER LOCATIONS
FIGURE 19.6**

Royal HaskoningDHV
Enhancing Society Together

Rightwell House,
Bretton,
Peterborough, PE3 8DW
Tel +44 (0)1733 334455
Email info.peterborough@rhdhv.com
Website www.royalhaskoningdhv.com

DRAWN	MCP	CHECKED	RE	APPROVED	PS
DATE	19/03/2021	SCALE @A3	1:10,000	REF	PB6934
DRAWING NUMBER	PB6934-RHD-01-ZZ-DR-3076			STATUS	REVISION
				S0	0

533500

534000

534500





342500

342000

533500

534000

534500

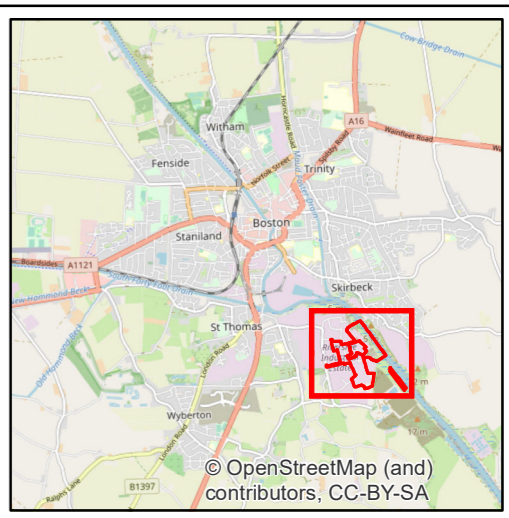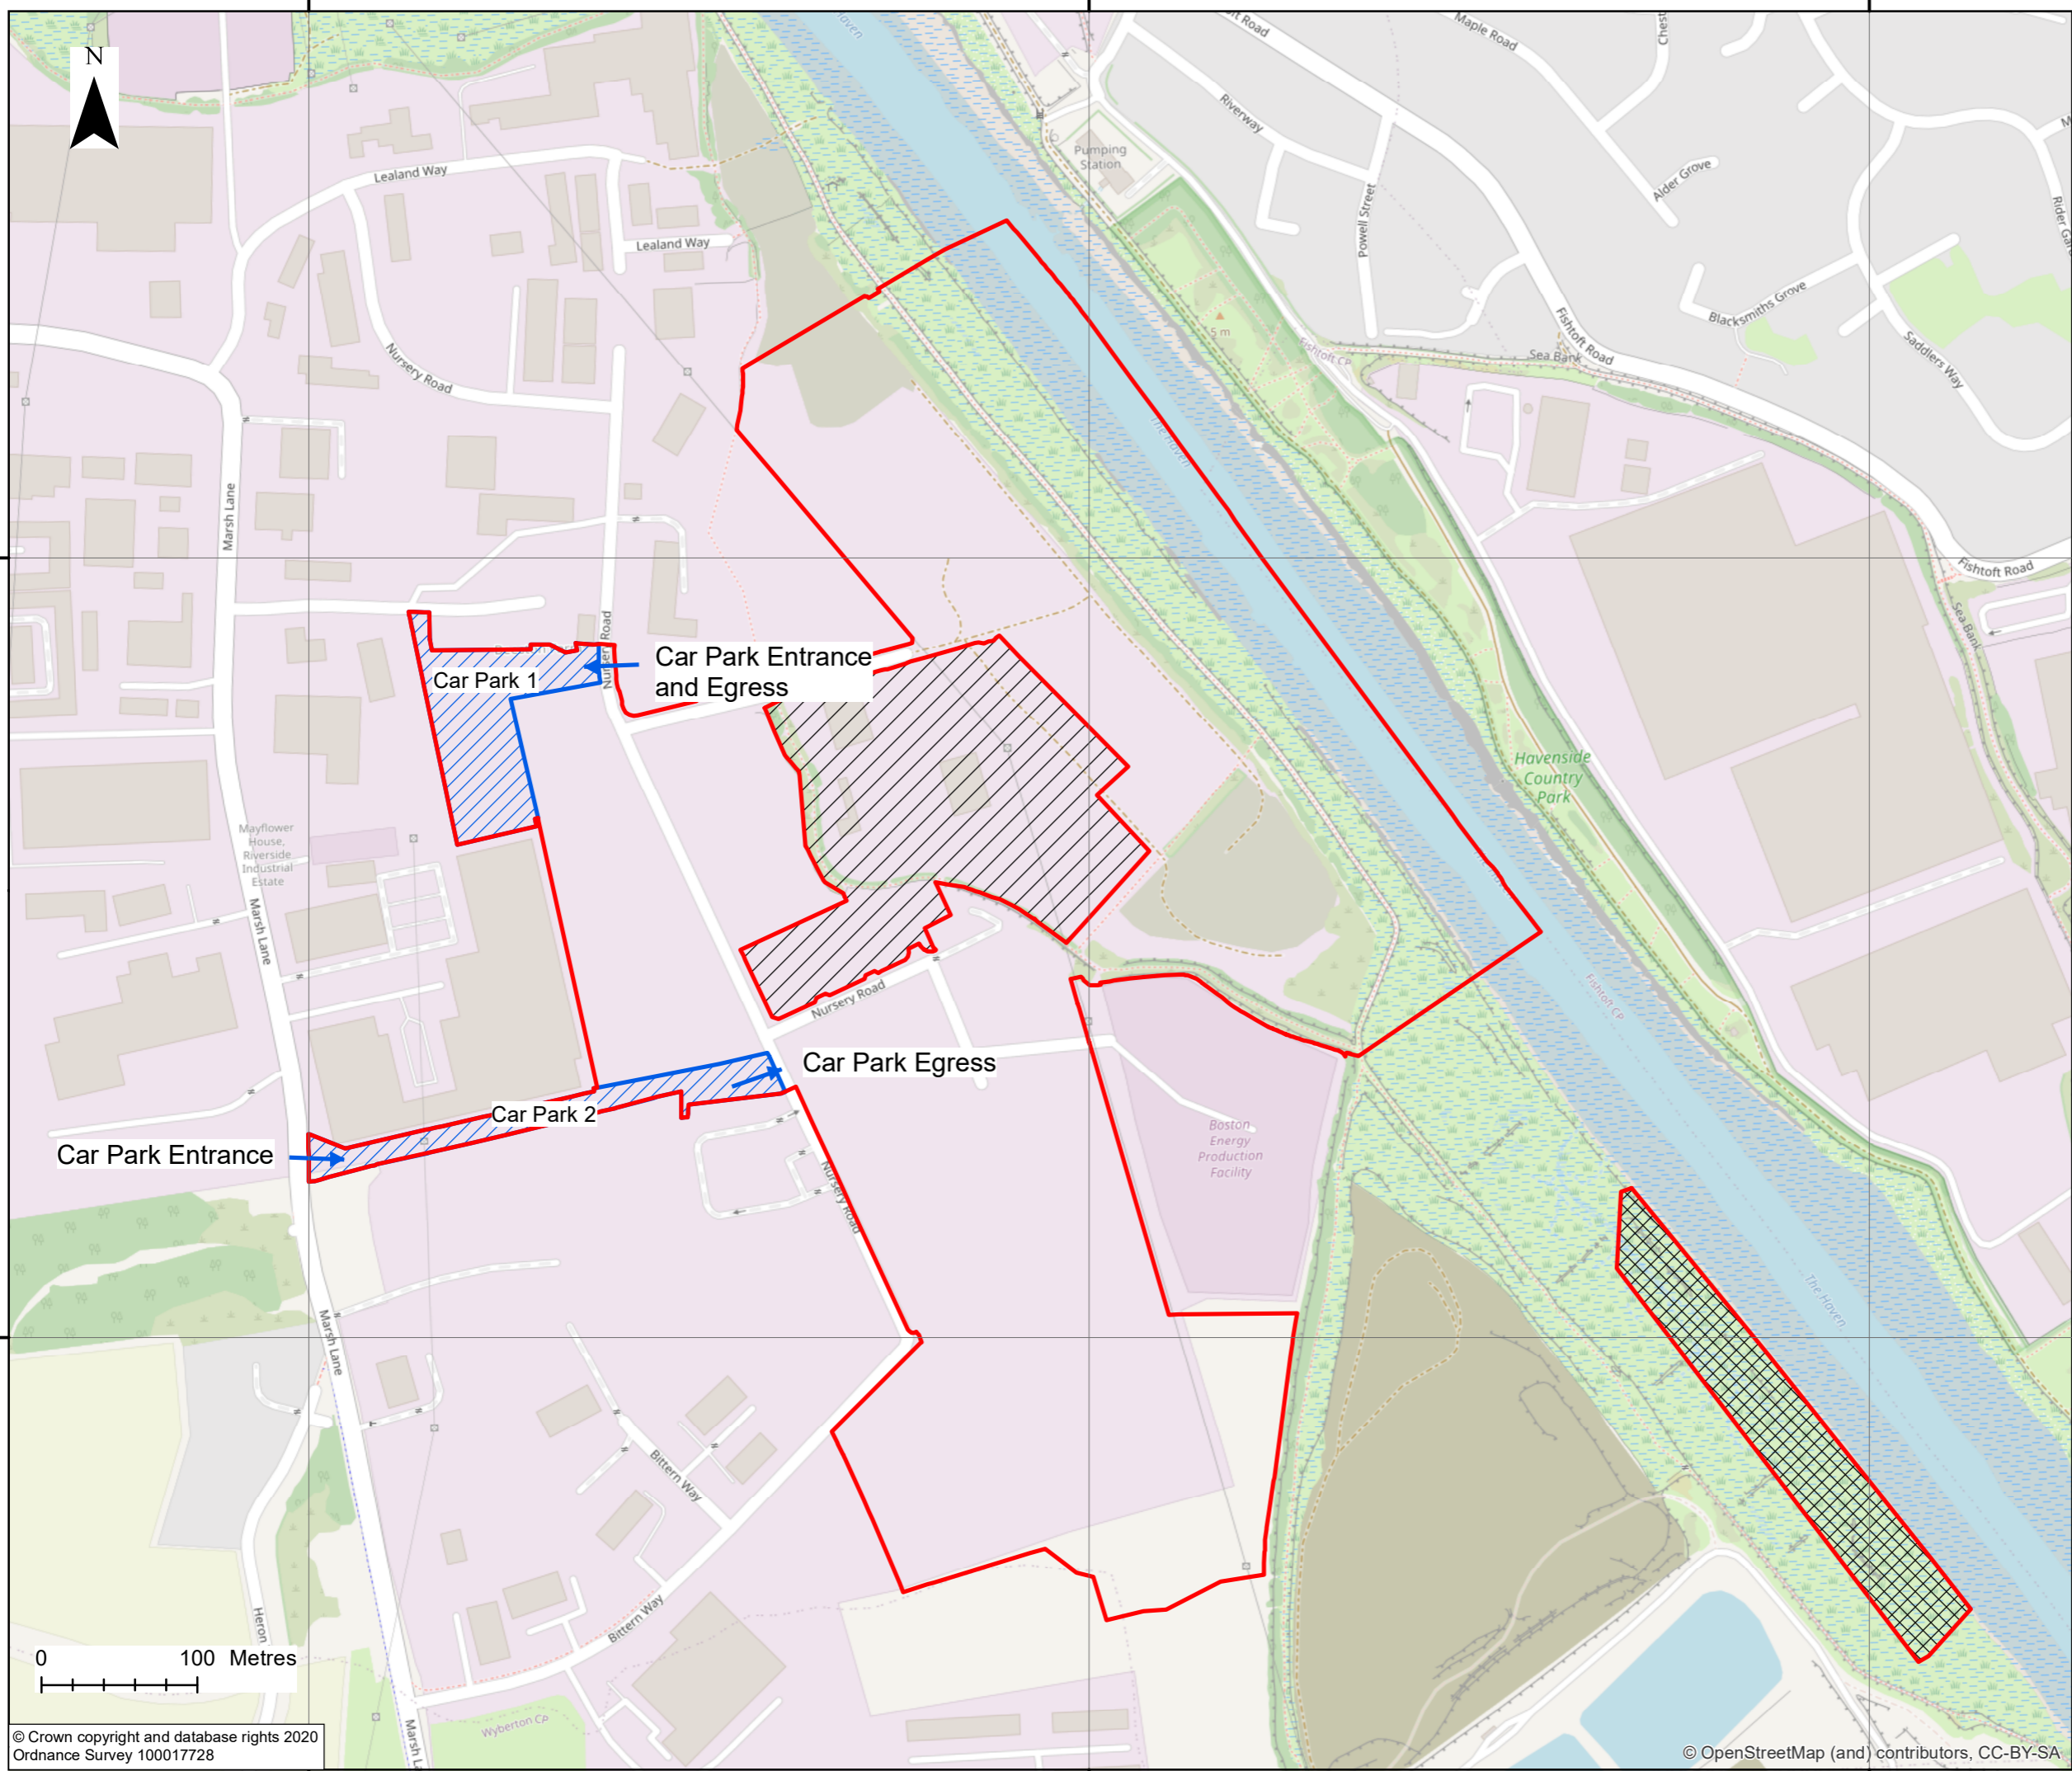

Key

- Order limits
- Habitat Mitigation Area
- Land outside Order limits
- Construction Car Park Locations

REV	DATE	DESCRIPTION	BY	CHK	APP
0	19/03/21	For Submission	MP	RE	PS

REVISIONS

CLIENT

ALTERNATIVE USE PRODUCTS LTD

PROJECT

BOSTON ALTERNATIVE ENERGY FACILITY ENVIRONMENTAL STATEMENT

TITLE

CONSTRUCTION CAR PARK LOCATIONS FIGURE 19.7



Rightwell House,
Bretton,
Peterborough, PE3 8DW
Tel +44 (0)1733 334455
Email info.peterborough@rhdhv.com
Website www.royalhaskoningdhv.com

DRAWN	MCP	CHECKED	RE	APPROVED	PS
DATE	19/03/2021	SCALE @A3	1:4,000	REF	PB6934
DRAWING NUMBER	PB6934-RHD-01-ZZ-DR-3086			STATUS	S0
				REVISION	0

© Crown copyright and database rights 2020 Ordnance Survey 100017728

© OpenStreetMap (and) contributors, CC-BY-SA