
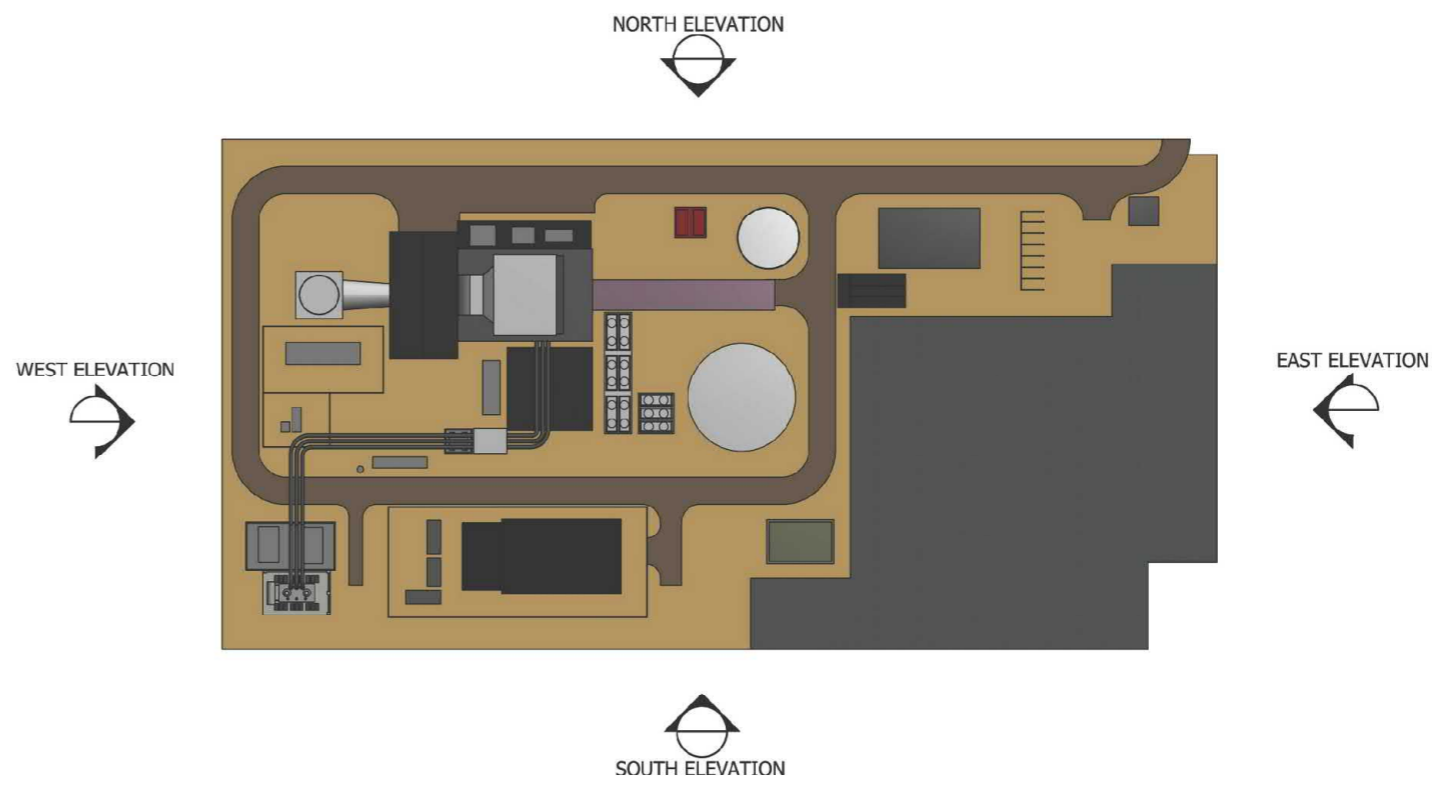
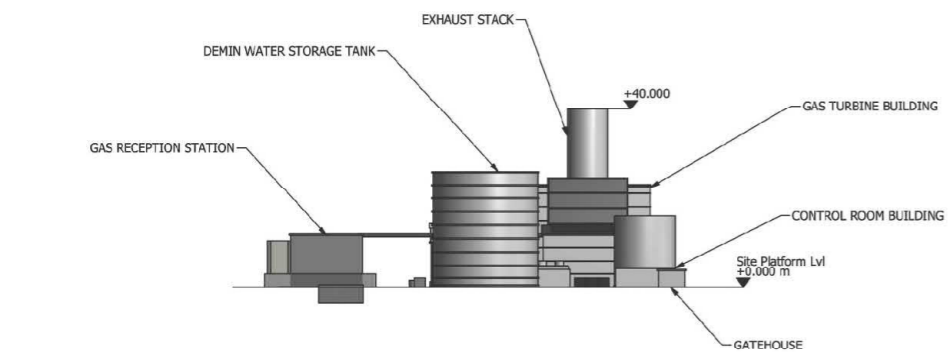
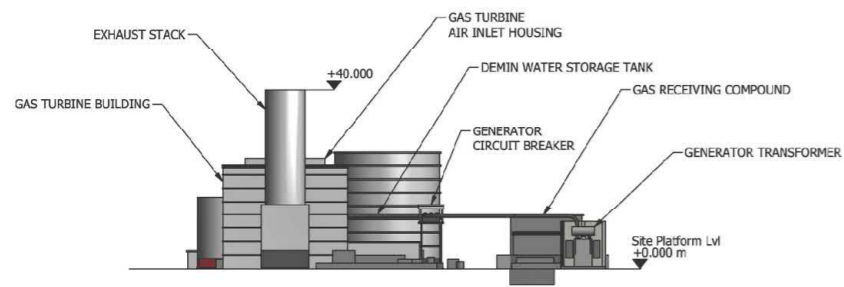
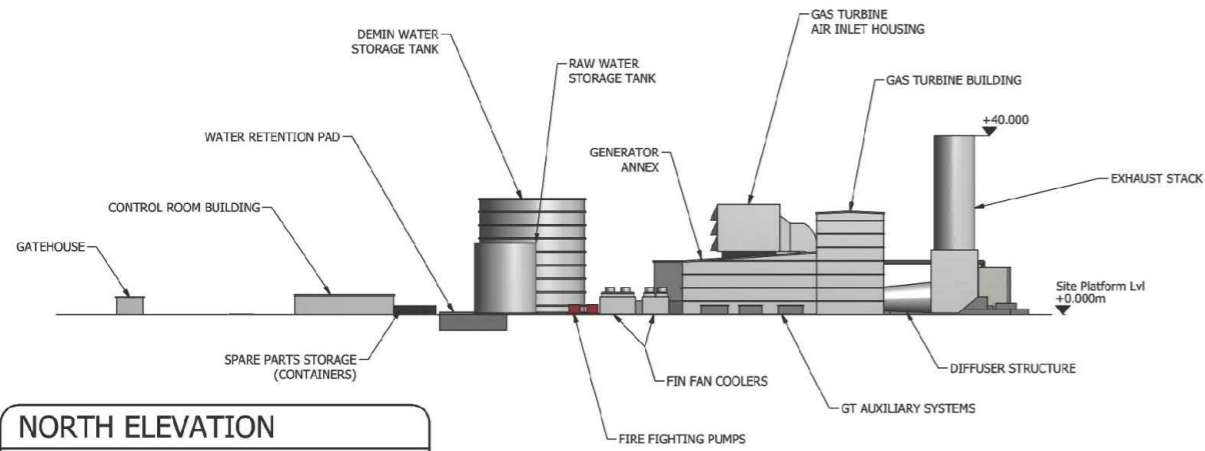


NOTE  
FOR CLARITY, SECURITY FENCES AROUND THE GAS RECEIVING STATION AND SITE BOUNDARY ARE NOT SHOWN ON THESE ELEVATIONS

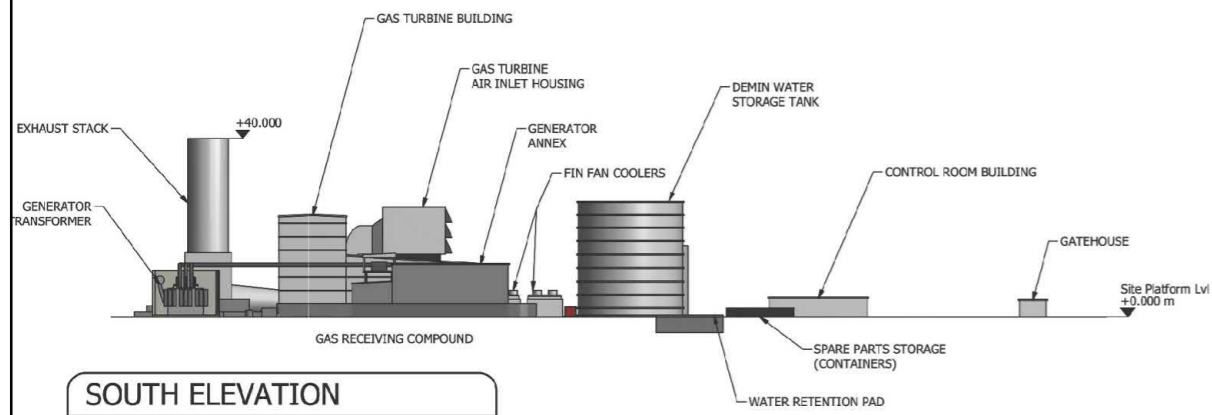

Copyright  
Purpose of Issue  
**ENVIRONMENTAL STATEMENT**

Client  
**VPI IMMINGHAM B LTD**

Project Title  
**THE VPI IMMINGHAM OCGT PROJECT**

Drawing Title  
**EXAMPLE ELEVATIONS B  
FIGURE 4.1D**

Drawn SG	Checked MS	Approved MS	Date 08/04/2019
AECOM Internal Project No. <b>60547702</b>		Scale @ A3 <b>NOT TO SCALE</b>	

THIS DOCUMENT HAS BEEN PREPARED PURSUANT TO AND SUBJECT TO THE TERMS OF AECOM'S APPOINTMENT BY ITS CLIENT. AECOM ACCEPTS NO LIABILITY FOR ANY USE OF THIS DOCUMENT OTHER THAN BY ITS ORIGINAL CLIENT OR FOLLOWING AECOM'S EXPRESS AGREEMENT TO SUCH USE, AND ONLY FOR THE PURPOSES FOR WHICH IT WAS PREPARED AND PROVIDED.

AECOM  
Midpoint  
Alençon Link, Basingstoke  
Hampshire, RG21 7PP  
Telephone (01256) 310200  
Fax (01256) 310201  
www.aecom.com

**AECOM**

DCO Document Ref  
**6.3.7**

NO	DATE	REVISIONS AND RECORD OF ISSUE	PREPARED BY	DATE	ISSUED FOR INFORMATION	ISSUED FOR INFORMATION	ISSUED FOR INFORMATION
1	04/04/19	ISSUED FOR INFORMATION					
2	04/07/18	ISSUED FOR INFORMATION					

	VPI IMMINGHAM ENERGY PARK ELEVATION VIEWS OF PROPOSED INDICATIVE LAYOUT 2: STATIONS 02
--	---