



# Hornsea Project Four: Compulsory Aquisition

## G2.16 Albanwise Solar Plan

**Deadline 2, Date: 29 March 2022**

**Document reference: G2.16**

**Revision: 1**

**Prepared** Dalcour Maclaren, March 2022  
**Checked** Gareth Taylor, Orsted, March 2022  
**Accepted** John Galloway, Orsted, March 2022  
**Approved** John Galloway, Orsted, March 2022

G2.16  
Ver. A

---


## Revision Summary

<i>Rev</i>	<i>Date</i>	<i>Prepared by</i>	<i>Checked by</i>	<i>Approved by</i>
01	28/03/2022	Dalcour Maclaren	Gareth Taylor, Orsted	John Galloway, Orsted

---

## Revision Change Log

<i>Rev</i>	<i>Page</i>	<i>Section</i>	<i>Description</i>
01	n/a	n/a	Submitted at Deadline 2

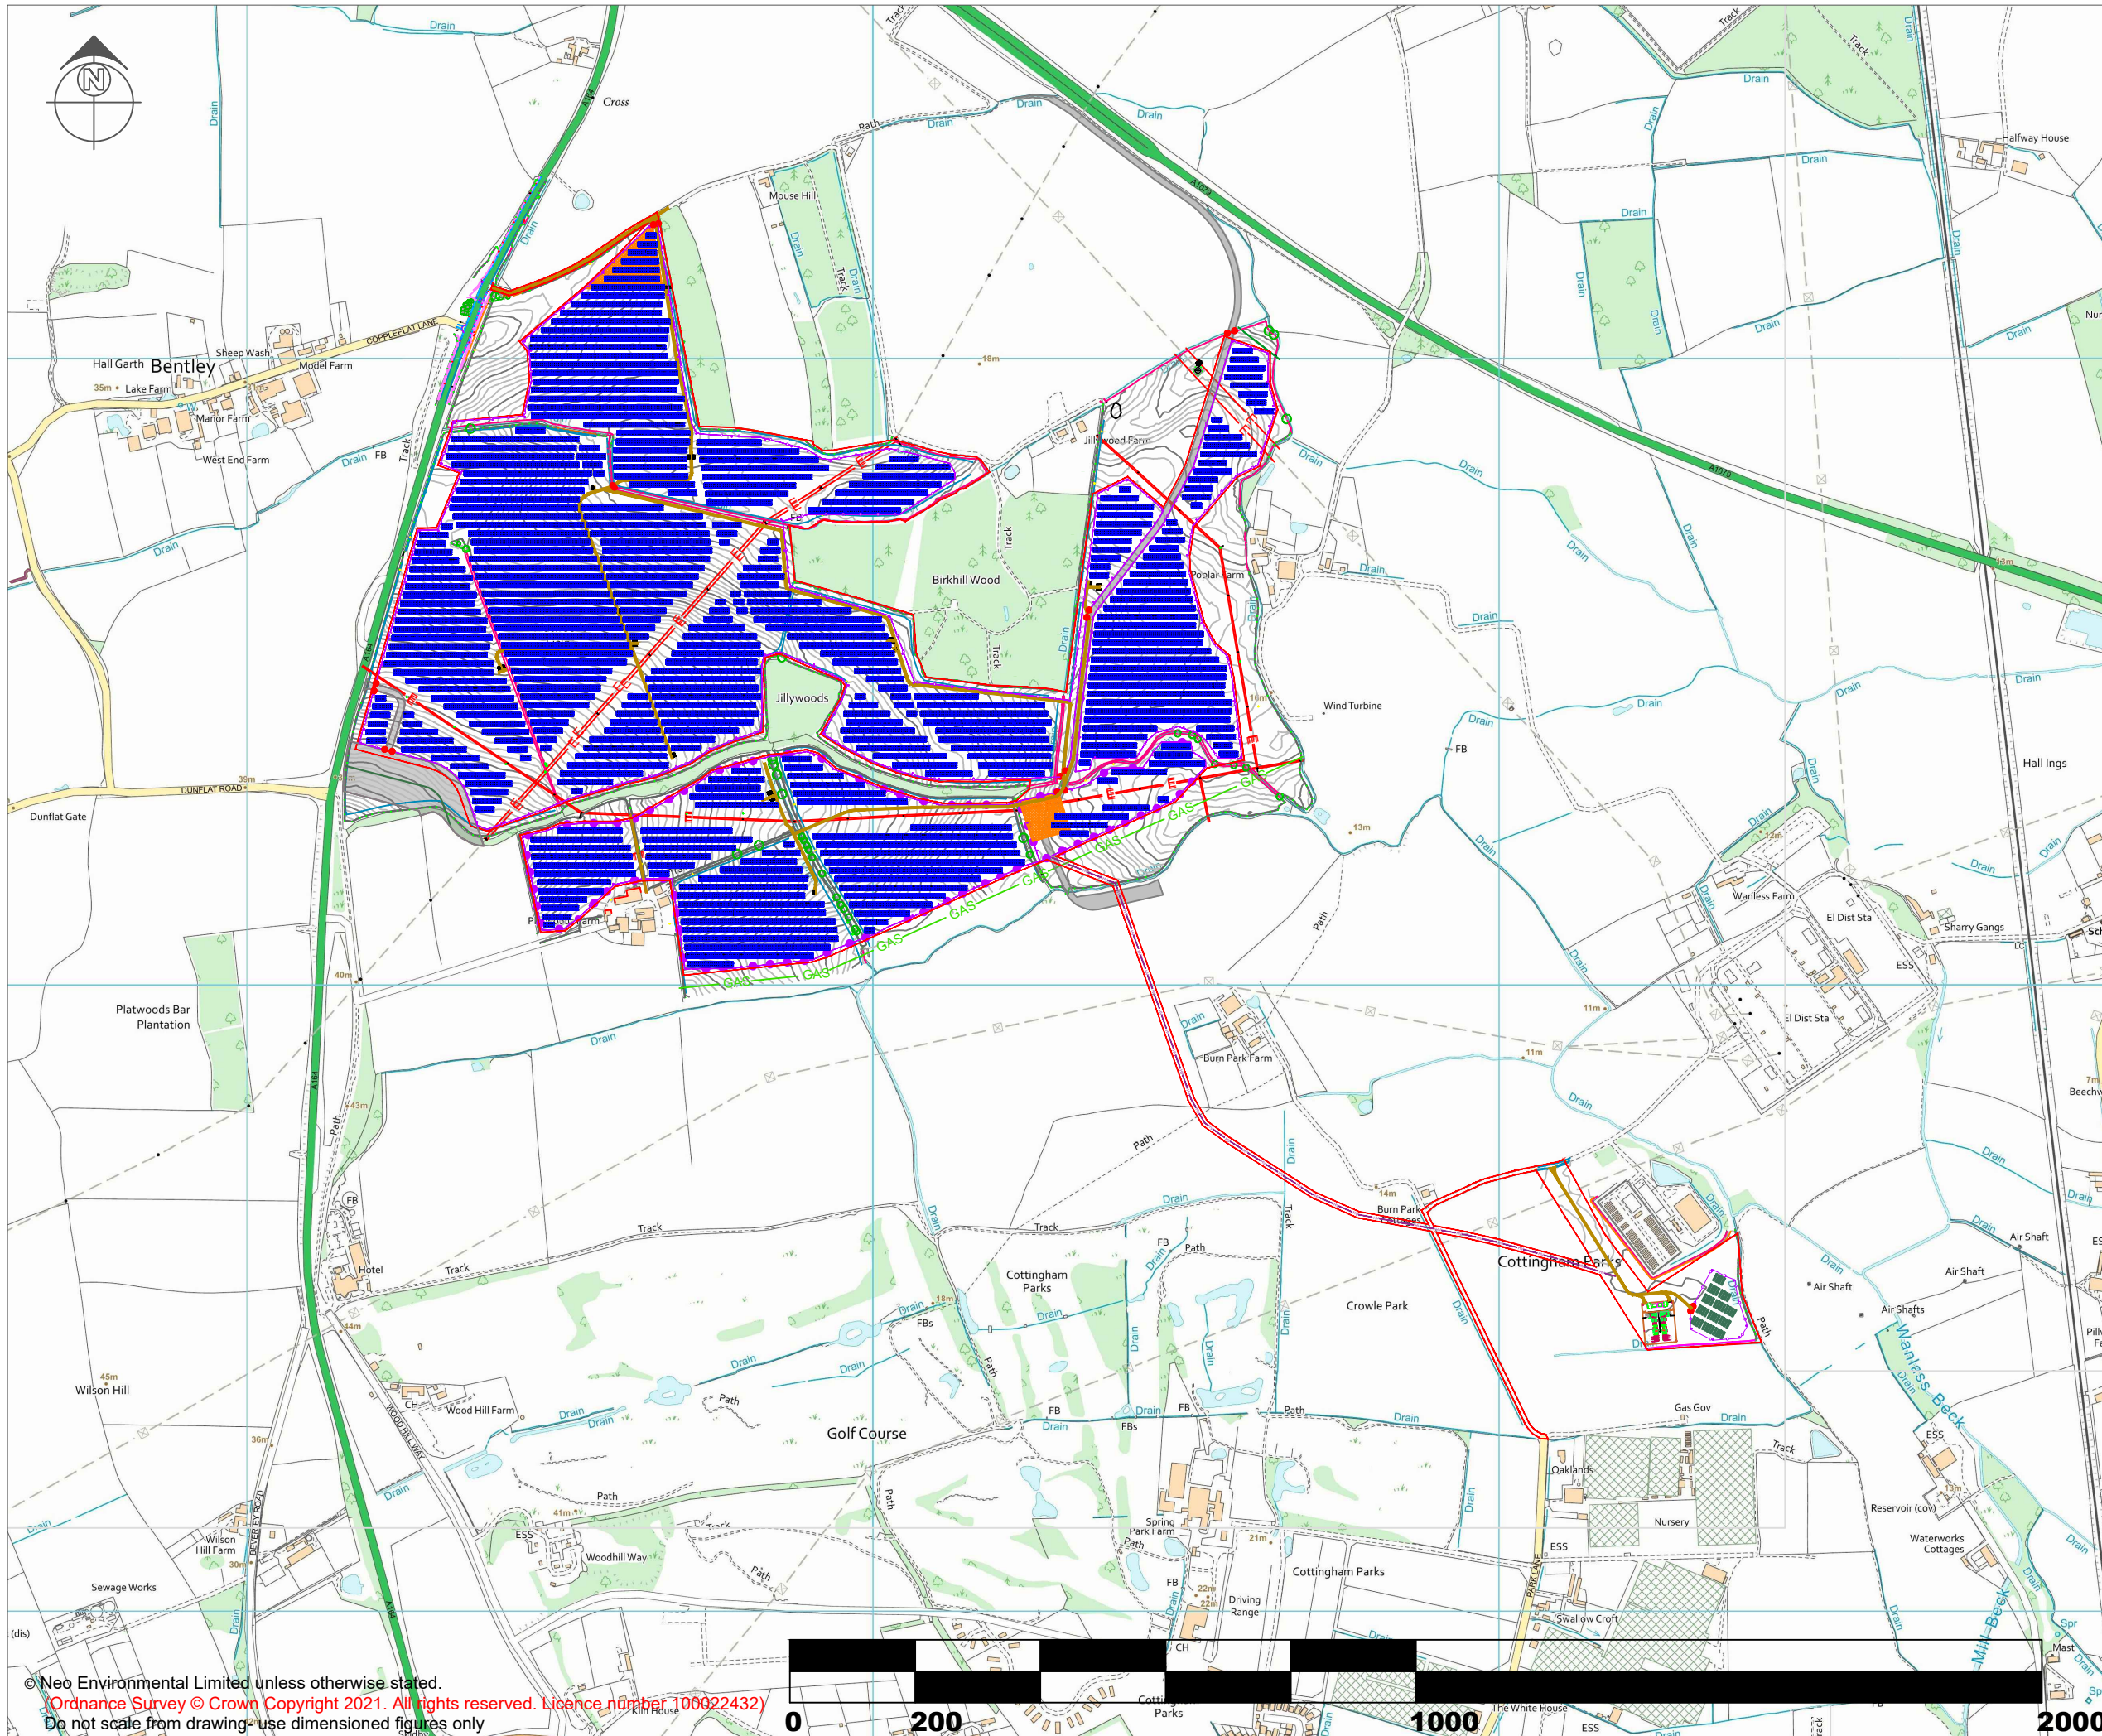

- Key**
- Development Boundary
  - Solar PV Array
  - Access Track
  - Inverter
  - Temporary Construction Compound
  - Fencing
  - CCTV
  - Access Gate
  - Cable Route
  - Orsted Access Track
  - Existing Vegetation
  - Gas Pipeline
  - Overhead Lines
  - Battery Storage & HVAC Units
  - 33kV Substation Compound

Drawn By: Jamie McGhee  
 Address: Wright Business Centre  
 1 Lonmay Road  
 Glasgow  
 G33 4EL

Ver.	Date	Comments
C	24/05/2021	Amendment to Design
B	30/03/2021	Amendment to Development Boundary
A	28/01/2021	



Warrington Office: T:01925 661716 E: info@neo-environmental.co.uk  
 Glasgow Office: T: 0141 773 6262 E: info@neo-environmental.co.uk  
 Naas Office: T:00353 (0)45 844250 E: info@neo-environmental.ie  
 Ballymena Office: T:0282 565 0413 E: info@neo-environmental.co.uk

<b>Project:</b>	Creyke Becke Solar Farm
<b>Client:</b>	Albanwise
<b>Drawing:</b>	Infrastructure Layout
<b>Project No.:</b>	NEO00683
<b>Drawing No.:</b>	NEO00683_0781_C Figure 4
<b>Drawn:</b>	JM
<b>Checked:</b>	MM
<b>Approved:</b>	PN
<b>Scale:</b>	1:10,000 @ A3
<b>Date:</b>	24 May 2021
<b>Revision:</b>	C

