



# Little Crow

*Solar Park*

*Little Crow Solar Park, Scunthorpe*

## 132KV SUBSTATION LAYOUT ELEVATION SECTION A - A CROSS SECTION B -B




Revision:  
APFP Reg:  
PINS Reference:

Submission  
5(2)(o)  
EN010101

Author:  
Date:

SMS  
October 2020


Rev	Date	By	Description
00	22/05/20	AC	Initial Issue

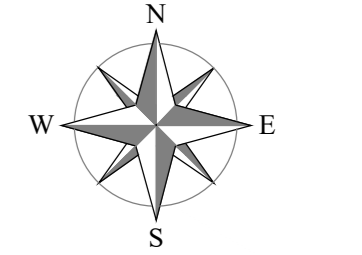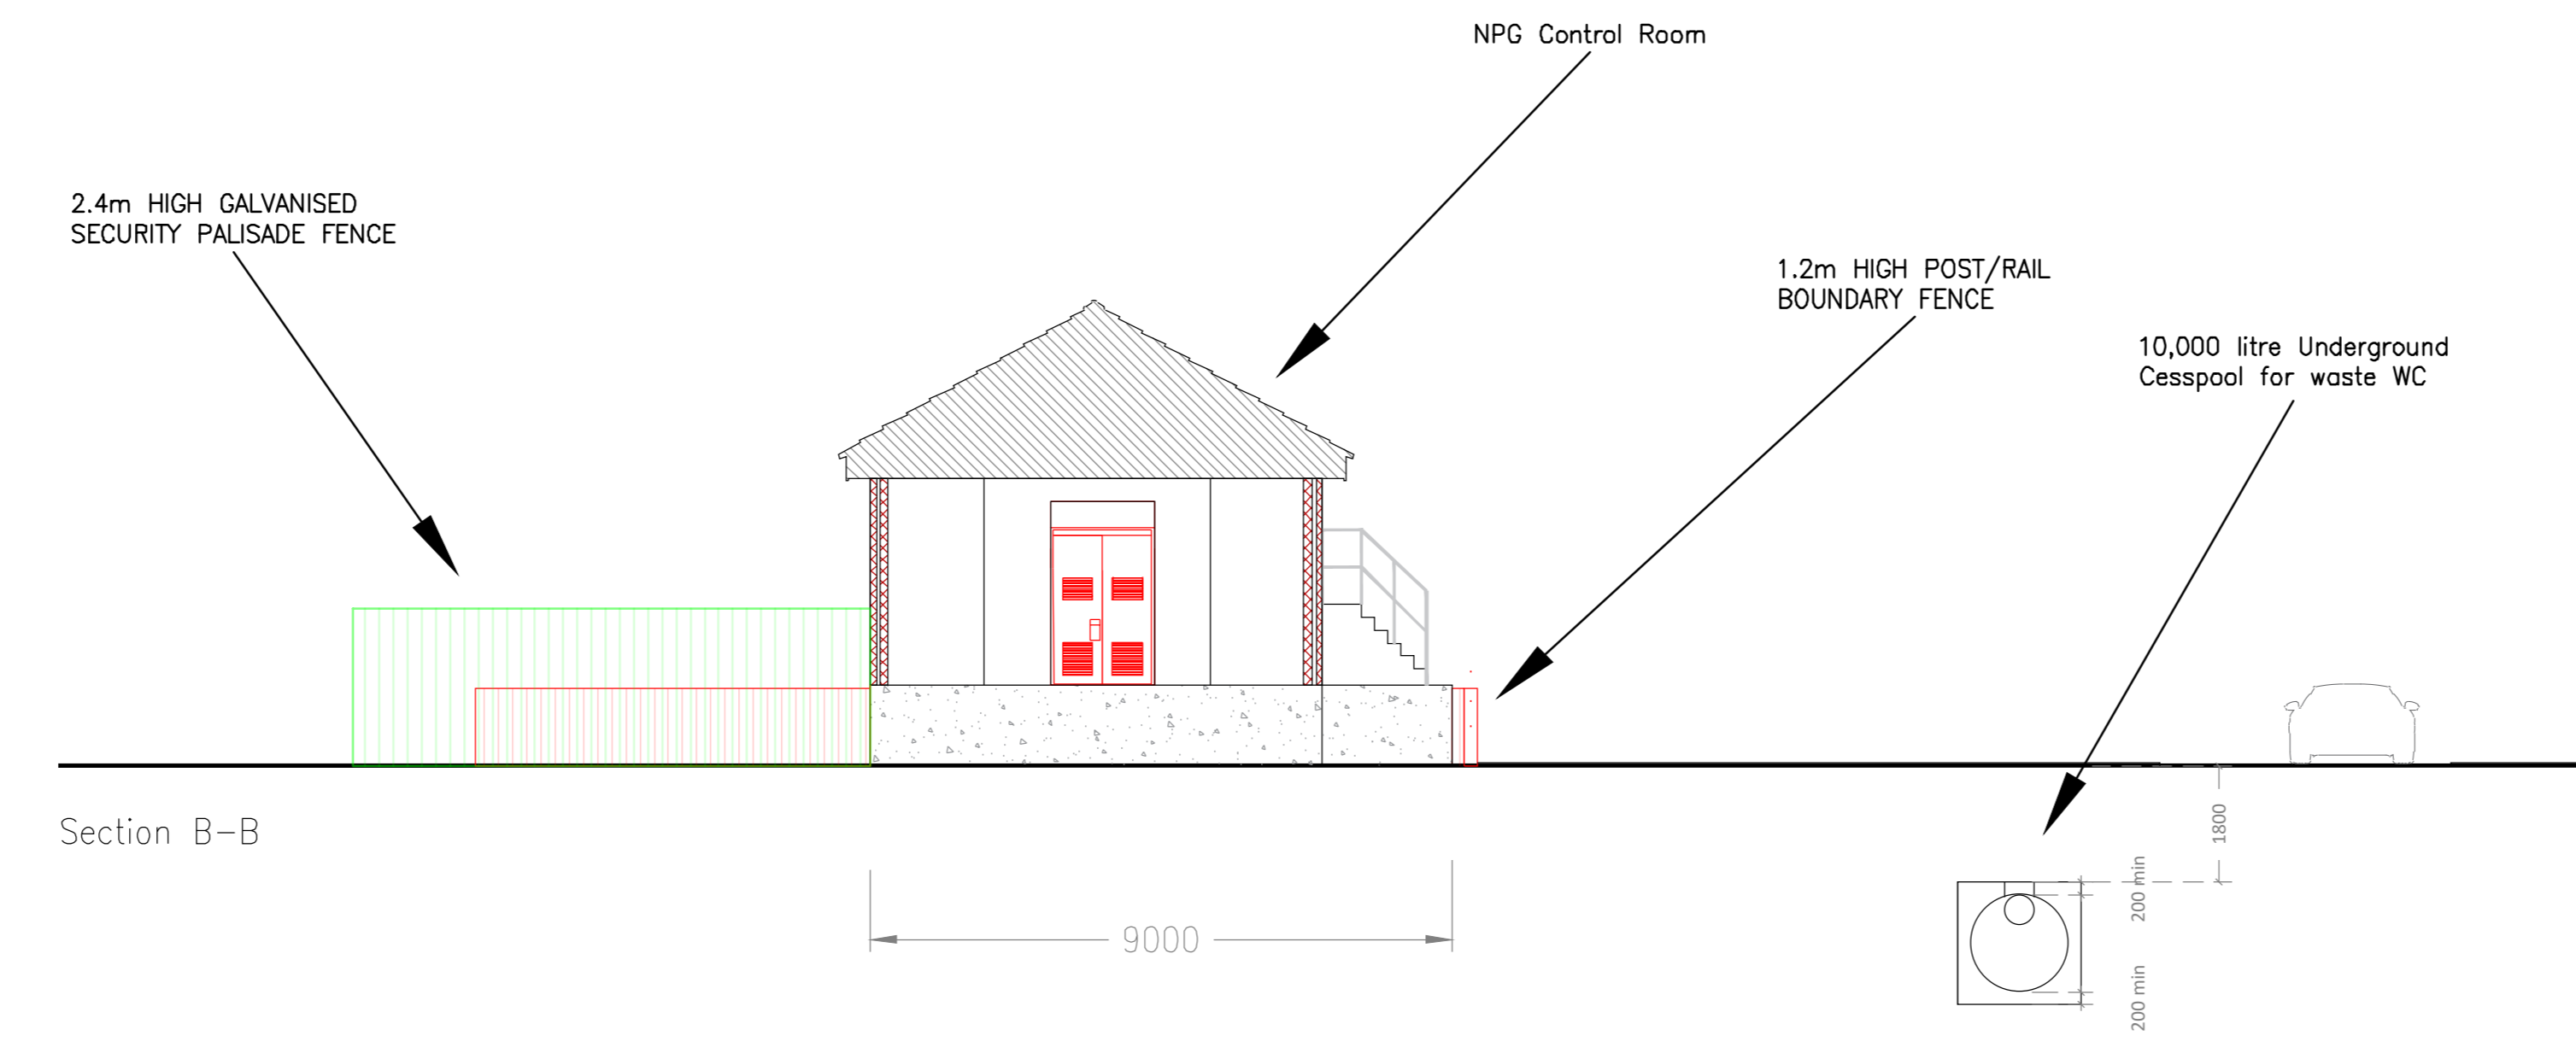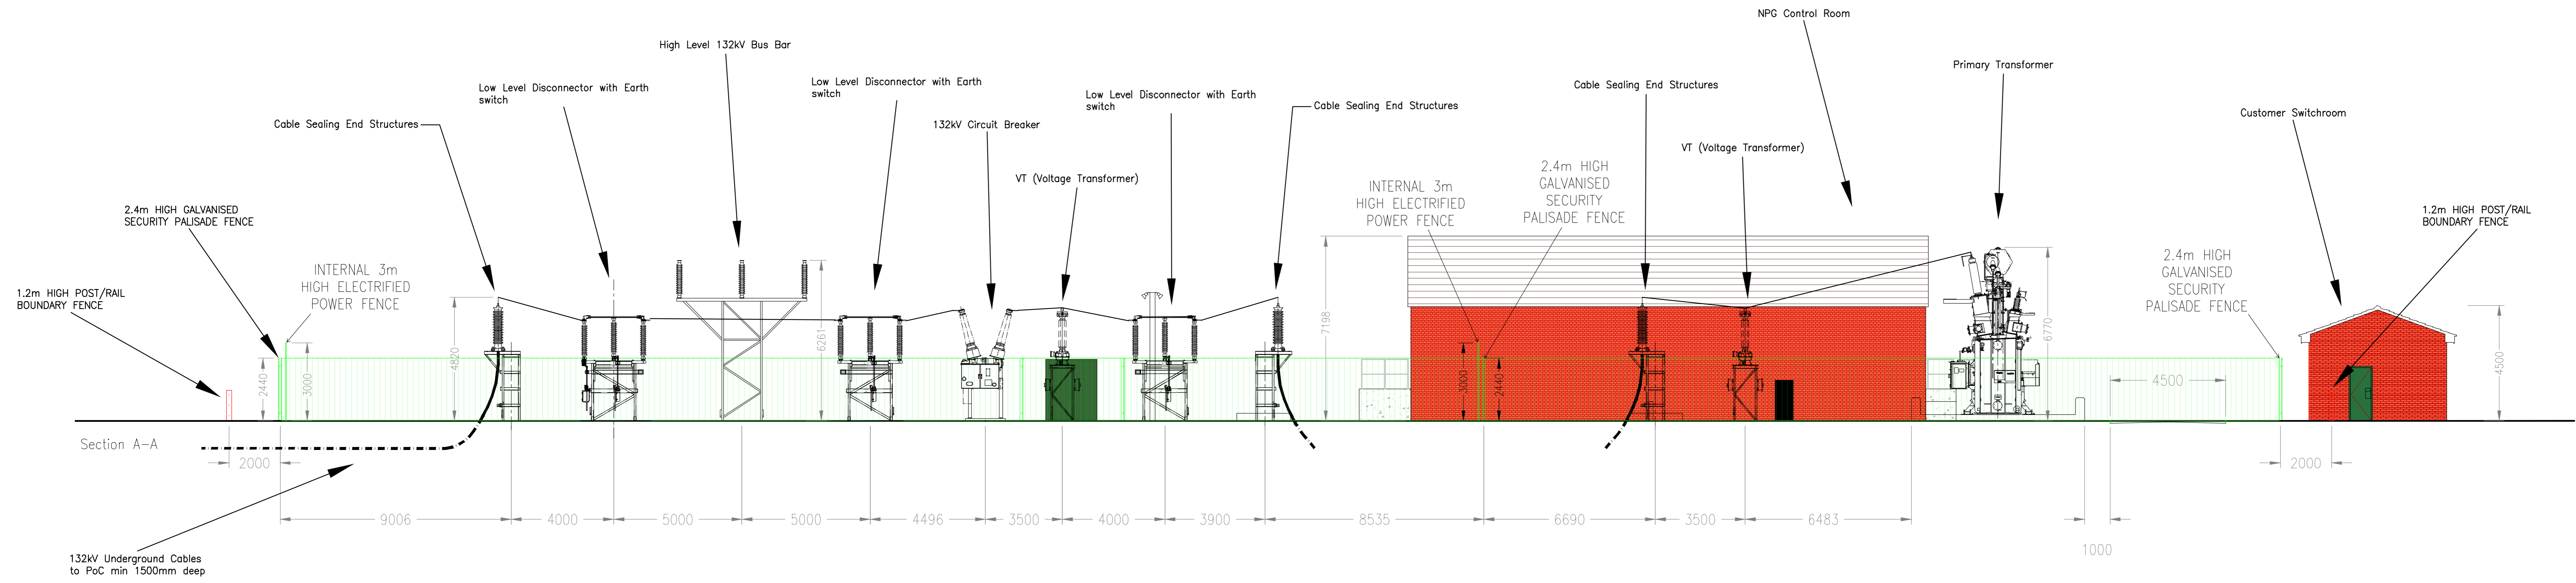

Document Reference No. 2.25 LC DRW  
 APFP Regulation 5(2)(o)  
 Client:  
 INRG Solar (Little Crow) Limited  
 Job File:  
 LITTLE CROW SOLAR PARK  
 Drawing Title:  
 132KV SUBSTATION LAYOUT  
 ELEVATION SECTION A - A  
 CROSS SECTION B-B

Drawn:	AC 21/05/20	Checked:	DW 22/05/20
Approved:	PP 26/05/20	Scale:	1:100 @ A0

SMS PLC owns the copyright of this drawing which is supplied in confidence and shall not be used for any purpose other than that for which it is supplied and it must not be reproduced without written permission from the owners.

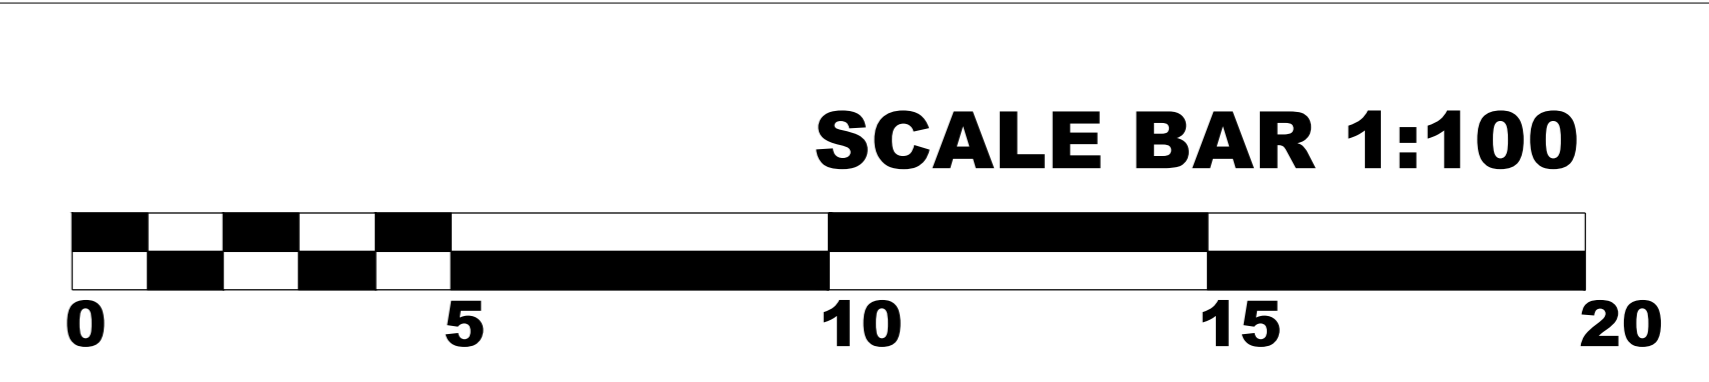

SMS PLC, Premier House, Copple Walk, Cardiff Gate Business Park, Cardiff CF23 5BN  
 Tel: 029 2073 9500 Fax: 029 2073 9501 email@sms-plc.com  
 Project Number: E000205191 Drawing Number: GA-002 Revision: 00

