



Little Crow

Solar Park

Little Crow Solar Park, Scunthorpe

PUBLIC RIGHTS OF WAY PLAN


DEADLINE 2

Revision:
Regulation No:
PINS Reference:

Deadline 2
APFP Reg: 5(2)(q)
EN010101

Author:
Date:

Pegasus Group
May 2021

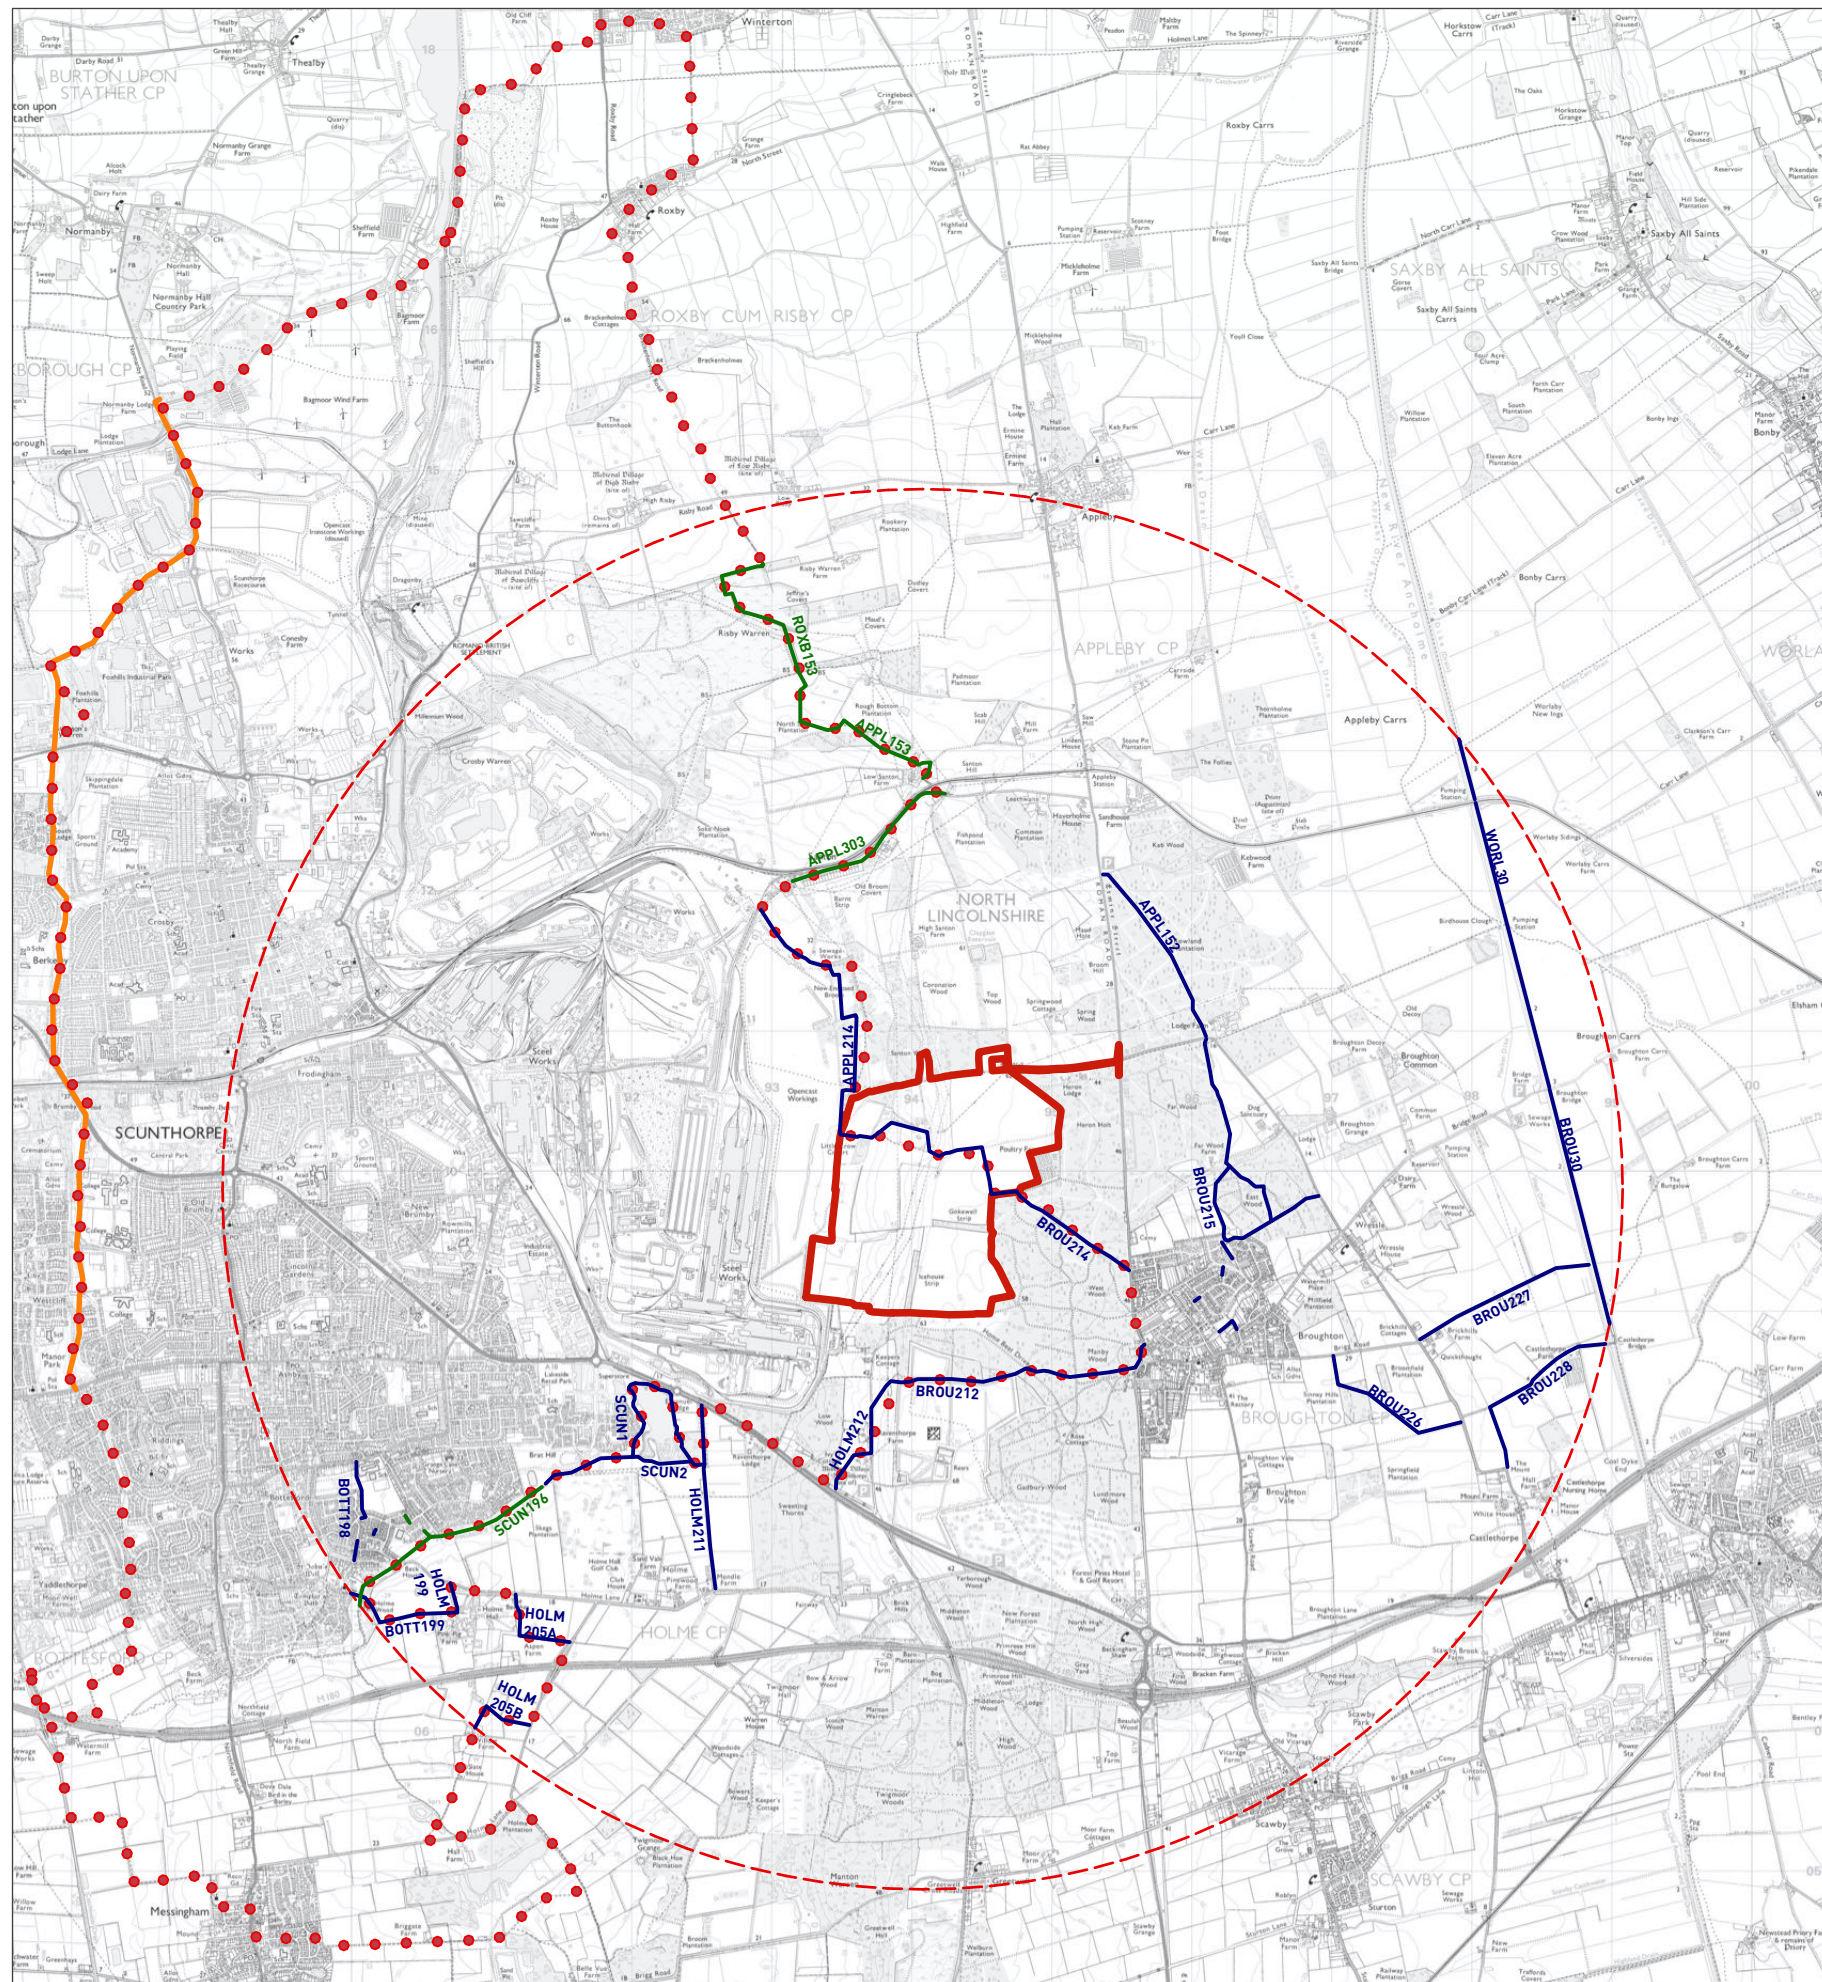

KEY

- Site Boundary
- 5km radius of centre of Order Limits
- ... Opencast Way
- National Cycle Network Route 169
- Public Rights of Way (Information transposed from North Lincolnshire's Definitive Map)
- Public Footpath
- Public Bridleway

PUBLIC RIGHTS OF WAY PLAN
LITTLE CROW SOLAR PARK

Client: INRG Solar Ltd
 DRWG No: P17-0718.104 REV: A
 Drawn by : SE/TH Approved by: DT
 Date: 04/05/2021

Scale: 1:54,000 @ A3



