




Key
— Site Boundary - 129,089m²

6 MWp Solar Farm
 24,000 Modules in total
 500 X Tables of 48 modules
 Trina Solar TSM-250PC05A
 2 X SMA MV Power Station 2200SC
 Total Area 12.91ha

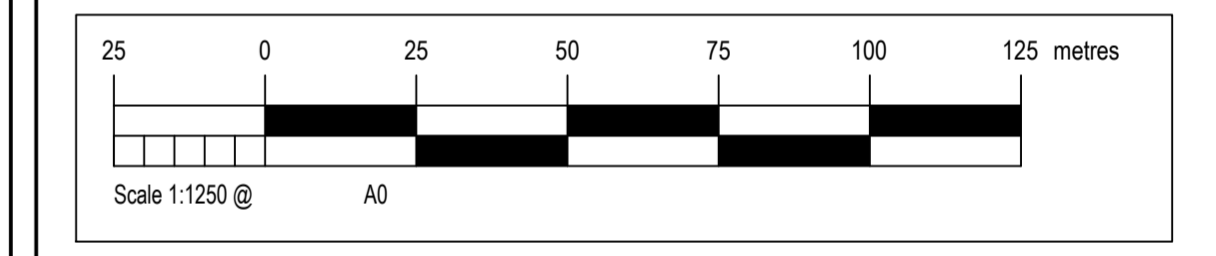

Date: 25/03/2015

Initial Issue: 14/01/2015

Revision Number: 5

Company Name and Address:
 Poweri Services Ltd
 2 Newbury Close
 Cropwell Bishop
 Nottinghamshire
 NG12 3DY



Project Name and Address:
 INRG (Solar Parks) 21 Ltd
 6 MWp Solar Farm
 Flixborough

Drawing: Site Location Plan

Project: Flixborough - Solar Farm
 Drawing Number: PV-0194-02

Scale: 1:1250@A0
 Drawn By: SM