
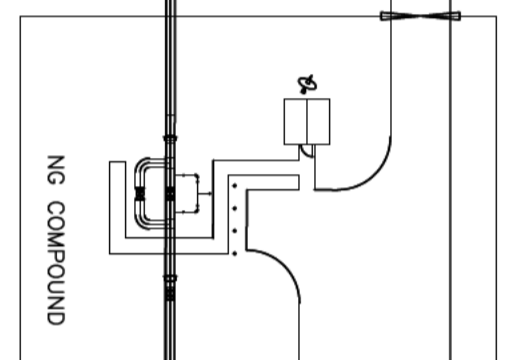


Tank

Tk

Tank

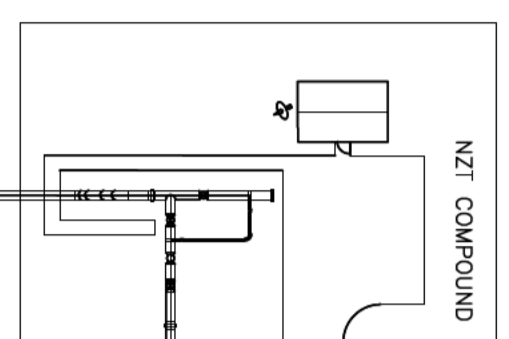

MP 6.0

Gas Gov

SAFETY, HEALTH AND ENVIRONMENTAL INFORMATION BOX

IT IS ASSUMED THAT ALL WORKS ON THIS DRAWING WILL BE CARRIED OUT BY A COMPETENT CONTRACTOR WORKING, WHERE APPROPRIATE, TO AN APPROPRIATE METHOD STATEMENT
THIS DRAWING TO BE USED ONLY FOR THE PURPOSE OF ISSUE THAT IT WAS ISSUED FOR AND IS SUBJECT TO AMENDMENT

NOTES

- 1. TO BE READ IN CONJUNCTION WITH DRAWINGS 60559231-PE-DRG-043, 044 AND 049

KEY

- SITE BOUNDARY
- ▨ WORK NUMBER 2A - UNDERGROUND HIGH PRESSURE GAS PIPELINE
- ▨ WORK NUMBER 2B - ABOVE GROUND INSTALLATION
- NATIONAL GRID COMPOUND
- NZT COMPOUND
- ▨ NATIONAL GRID CONSTRUCTION LAYDOWN AREA
- ▨ NZT CONSTRUCTION LAYDOWN AREA
- ▨ PROPOSED PERMANENT ACCESS ROAD
- INDICATIVE NATIONAL GRID GAS CONNECTION ROUTE (OPTION 1A)
- INDICATIVE NG CONNECTION TO NTS PIPELINE
- NTS PIPELINE
- TGPP PIPELINE
- ▨ TGPP PIPELINE EASEMENT

Revision Details	By	Check	Date	Suffix

Purpose of issue: FOR INFORMATION

Applicant: NZT POWER LTD AND NZNS STORAGE LTD



Drawing Title: DCO Reference Number - 4.7

INDICATIVE GAS CONNECTION AND ABOVE GROUND INSTALLATIONS PLANS

Sheet 8 of 11 - Layout View NG AGI

Designed	Drawn	Checked	Approved	Date
	SF			12/10/21

AECOM Internal Project No.	Suitability	Project Manager
60559231	N/A	


Scale @ A1	Zone / Mileage
AS SHOWN	N/A

THIS DOCUMENT HAS BEEN PREPARED PURSUANT TO AND SUBJECT TO THE TERMS OF A PROFESSIONAL SERVICES AGREEMENT WITH THE CLIENT. THE CLIENT ACCEPTS NO LIABILITY FOR ANY USE OF THIS DOCUMENT OTHER THAN THAT BY ITS ORIGINAL CLIENT OR FOLLOWING THE WRITTEN AGREEMENT TO SUCH USE, AND ONLY FOR THE PURPOSES FOR WHICH IT WAS PREPARED AND PROVIDED.

WHILE AECOM AND US HAVE BECOME ONE COMPANY, CONTRACTING ENTITIES (ALL OF WHICH ARE NOW WHOLLY OWNED BY AECOM) AND LINES OF COMMUNICATION CURRENTLY REMAIN THE SAME UNLESS SPECIFICALLY AGREED OR COMMUNICATED OTHERWISE.

AECOM Infrastructure & Environment UK Limited
The Colmore Building
20 Colmore Circus

Drawing Number	Rev
60559231-PE-DRG-042	2

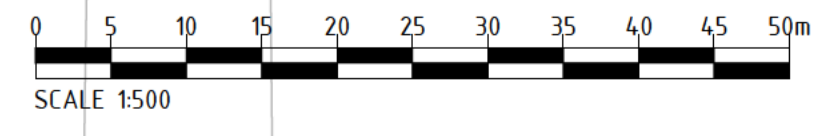

SCALE 1:500