


KEY PLAN
Scale 1:10,000

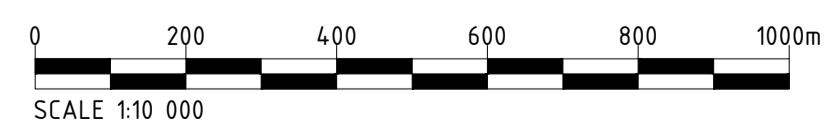

SAFETY, HEALTH AND ENVIRONMENTAL INFORMATION BOX

IT IS ASSUMED THAT ALL WORKS ON THIS DRAWING WILL BE CARRIED OUT BY A COMPETENT CONTRACTOR WORKING, WHERE APPROPRIATE, TO AN APPROPRIATE METHOD STATEMENT

THIS DRAWING TO BE USED ONLY FOR THE PURPOSE OF ISSUE THAT IT WAS ISSUED FOR AND IS SUBJECT TO AMENDMENT

NOTES

KEY

- SITE BOUNDARY
- ▨ WORK NUMBER 3A ELECTRICAL CONNECTION WORKS
- ▨ WORK NUMBER 3B TOD POINT ELECTRICAL CONNECTION WORKS
- INDICATIVE ELECTRICAL CONNECTION ROUTE - OPTION 1A & 1B
- INDICATIVE ELECTRICAL CONNECTION ROUTE - OPTION 1A
- INDICATIVE ELECTRICAL CONNECTION ROUTE - OPTION 1B
- CATS PIPELINE
- BREAGH PIPELINE

Revision Details	By	Check	Date	Suffix

Purpose of issue: **FOR INFORMATION**

Applicant: **NZT POWER LTD AND NZN STORAGE LTD**

Project Title: **Net Zero Teesside**

Drawing Title: **DCO Reference Number - 4.8**

INDICATIVE ELECTRICAL CONNECTION PLANS

Sheet 1 of 7 - Key Plan

Designed	Drawn	Checked	Approved	Date
	SF			12/10/21

AECOM Internal Project No. 60559231	Suitability N/A	Project Manager
Scale @ A1 AS SHOWN	Zone / Mileage N/A	

THIS DOCUMENT HAS BEEN PREPARED PURSUANT TO AND SUBJECT TO THE TERMS OF L&P APPOINTMENT BY ITS CLIENT. USE ACCEPTS NO LIABILITY FOR ANY USE OF THIS DOCUMENT OTHER THAN BY ITS ORIGINAL CLIENT OR FOLLOWING L&P EXPRESS AGREEMENT TO SUCH USE, AND ONLY FOR THE PURPOSES FOR WHICH IT WAS PREPARED AND PROVIDED.

WHILE AECOM AND US HAVE BECOME ONE COMPANY, CONTRACTING ENTITIES ALL OF WHICH ARE NOW WHOLLY OWNED BY AECOM, AND LINES OF COMMUNICATION CURRENTLY REMAIN THE SAME UNLESS SPECIFICALLY AGREED OR COMMUNICATED OTHERWISE.

AECOM Infrastructure & Environment UK Limited
The Colmore Building
20 Colmore Circus
Queensway, Birmingham
www.aecom.com

AECOM

Drawing Number 60559231-PE-DWG-034	Rev 2
--	-----------------