


Project Management Initials: RL Designer: LC Checked: KS Approved: IC

Scale @ A3 1:60,000

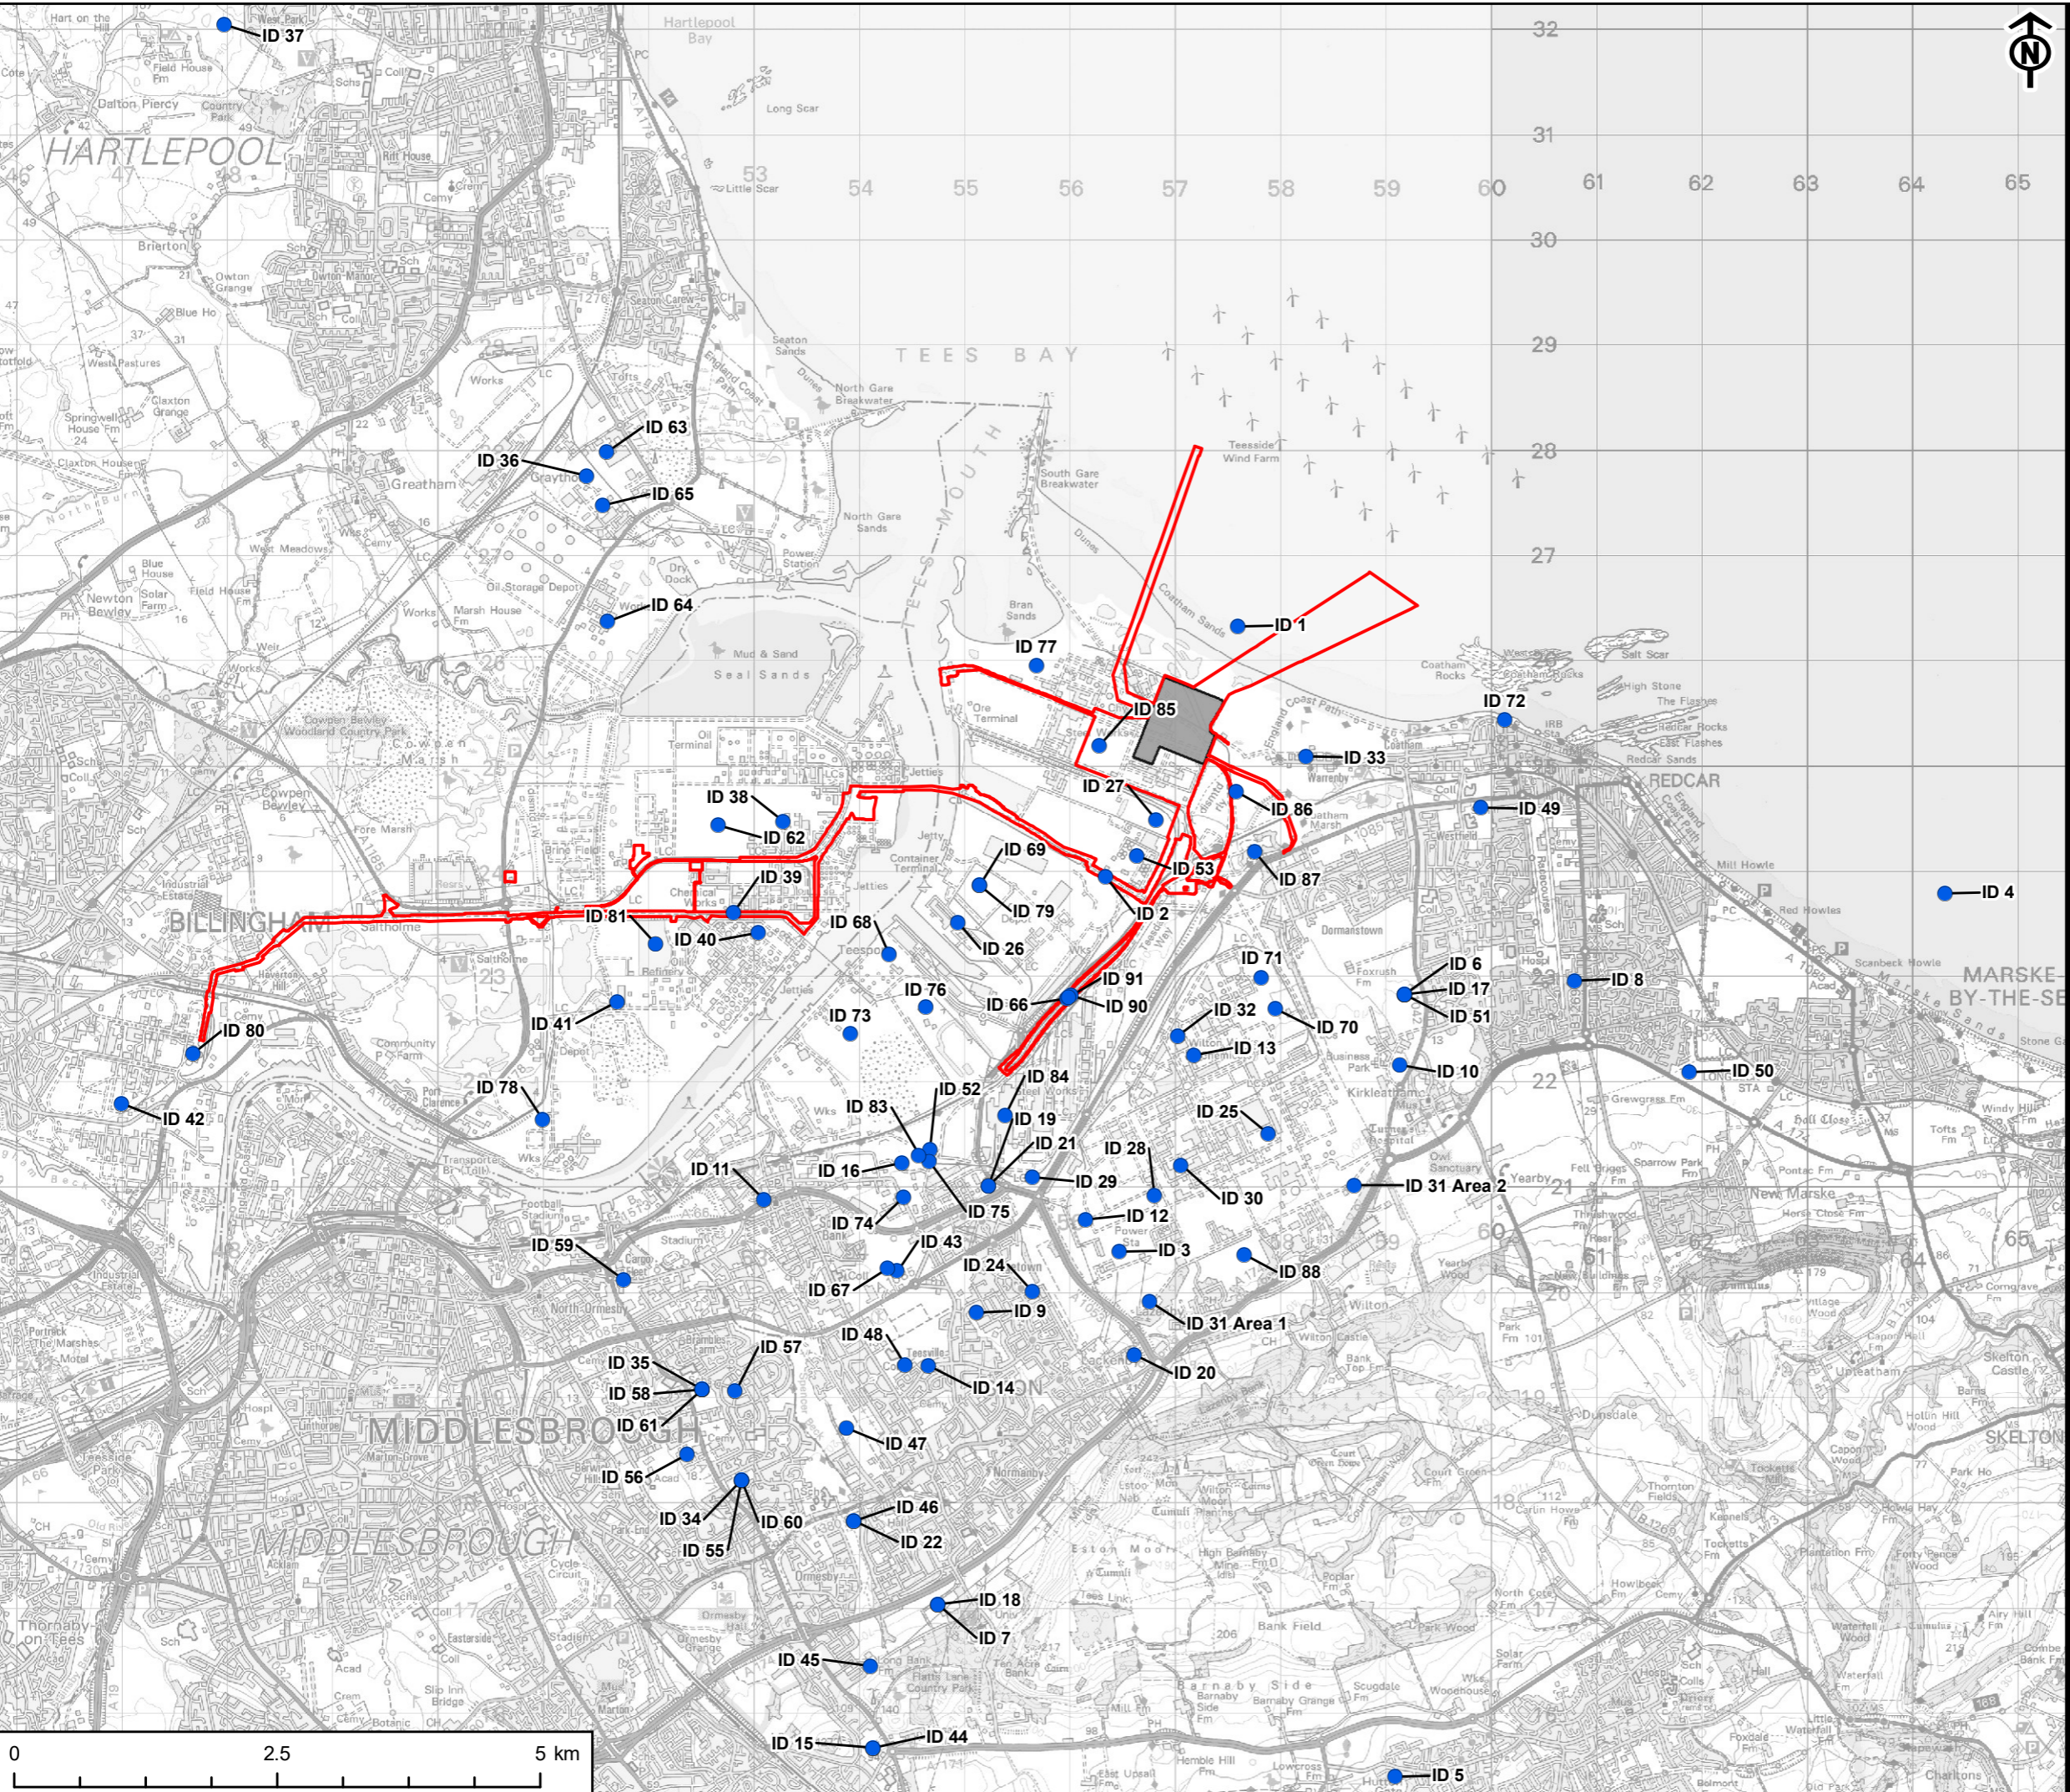

APPLICANTS  
 NZT POWER LTD. AND NZNS STORAGE LTD.

KEY  
 Site Boundary  
 Power, Capture and Compressor Site  
 Long List of Other Developments

TITLE  
 FIGURE 24-2  
 LONG LIST OF OTHER DEVELOPMENTS

REFERENCE  
 NZT\_220408\_ES\_24-2\_v7

SHEET NUMBER  
 1 of 1

DATE  
 08/04/2022

This drawing has been produced for the use of AECOM's client. It may not be used, modified or relied upon by third parties, except as agreed by AECOM or as required by law. AECOM accepts no responsibility, and denies any liability whatsoever, for any party that uses or relies upon this drawing without AECOM's express written consent. All dimensions are indicative and in metres unless otherwise noted. Do not scale this document.